

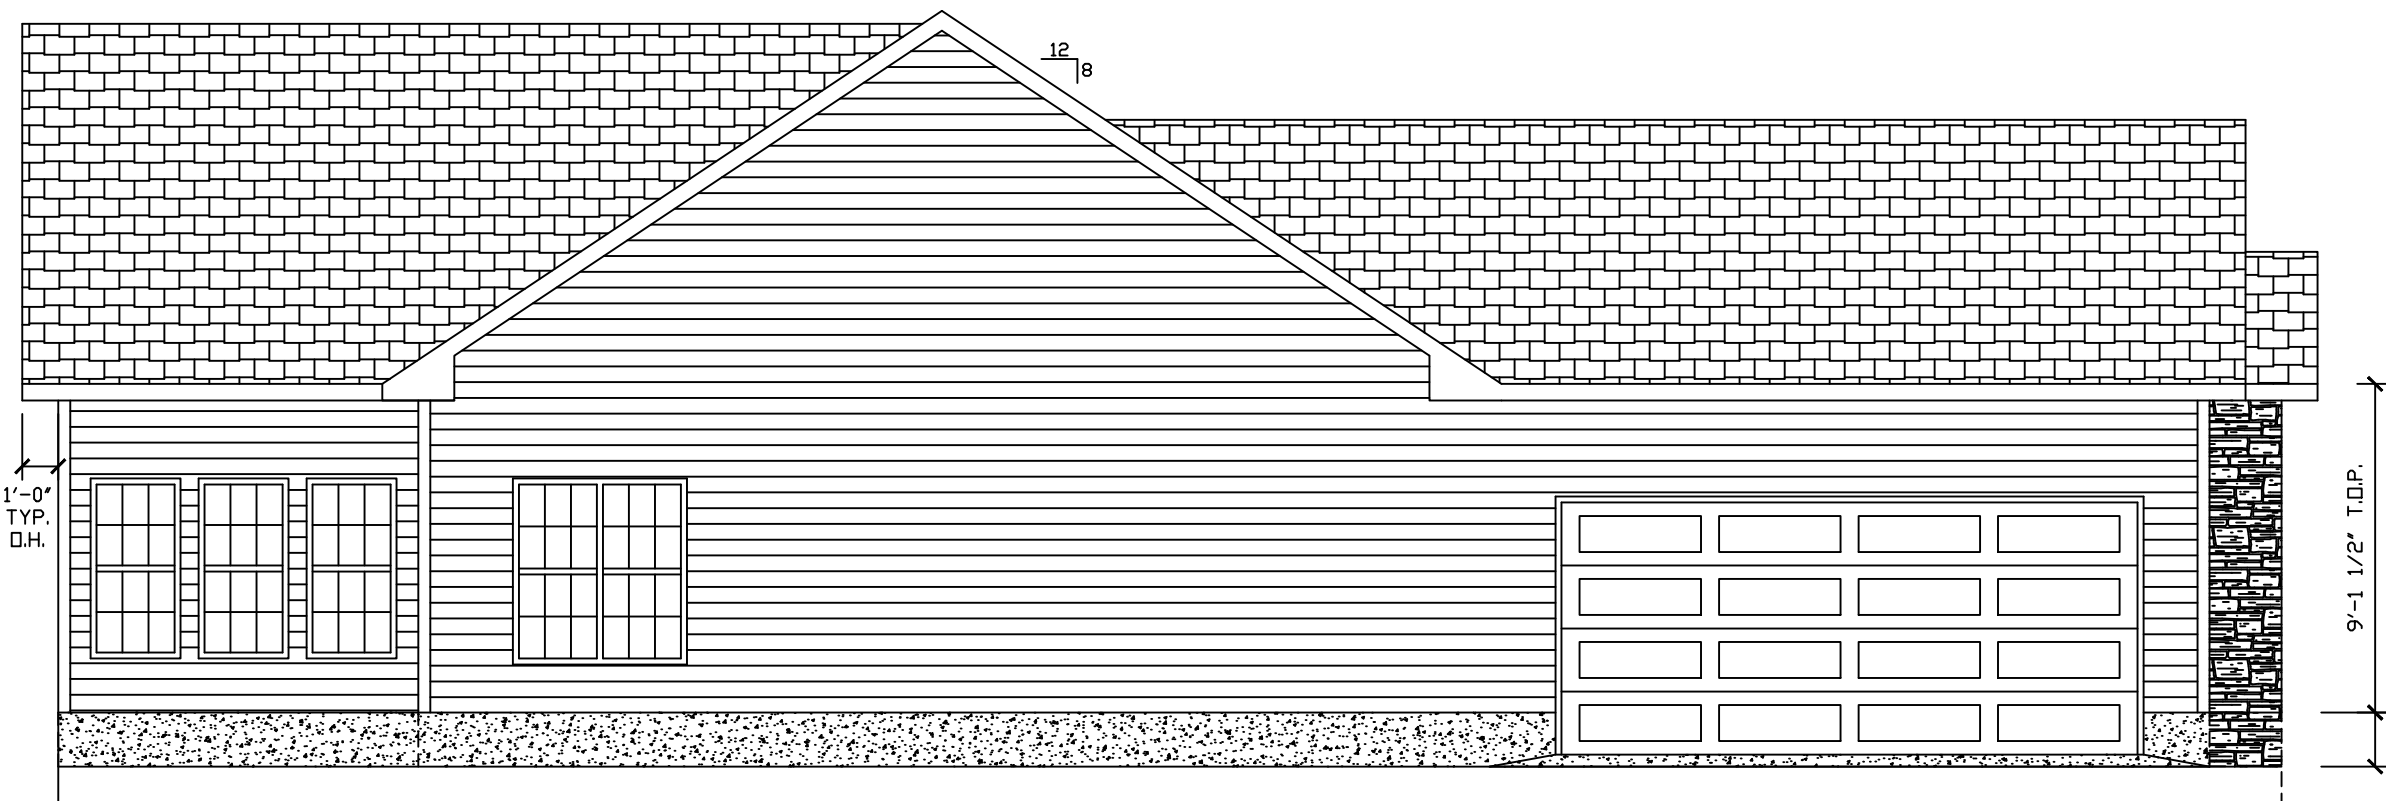


LEFT ELEVATION
SCALE: 3/16"=1'-0"

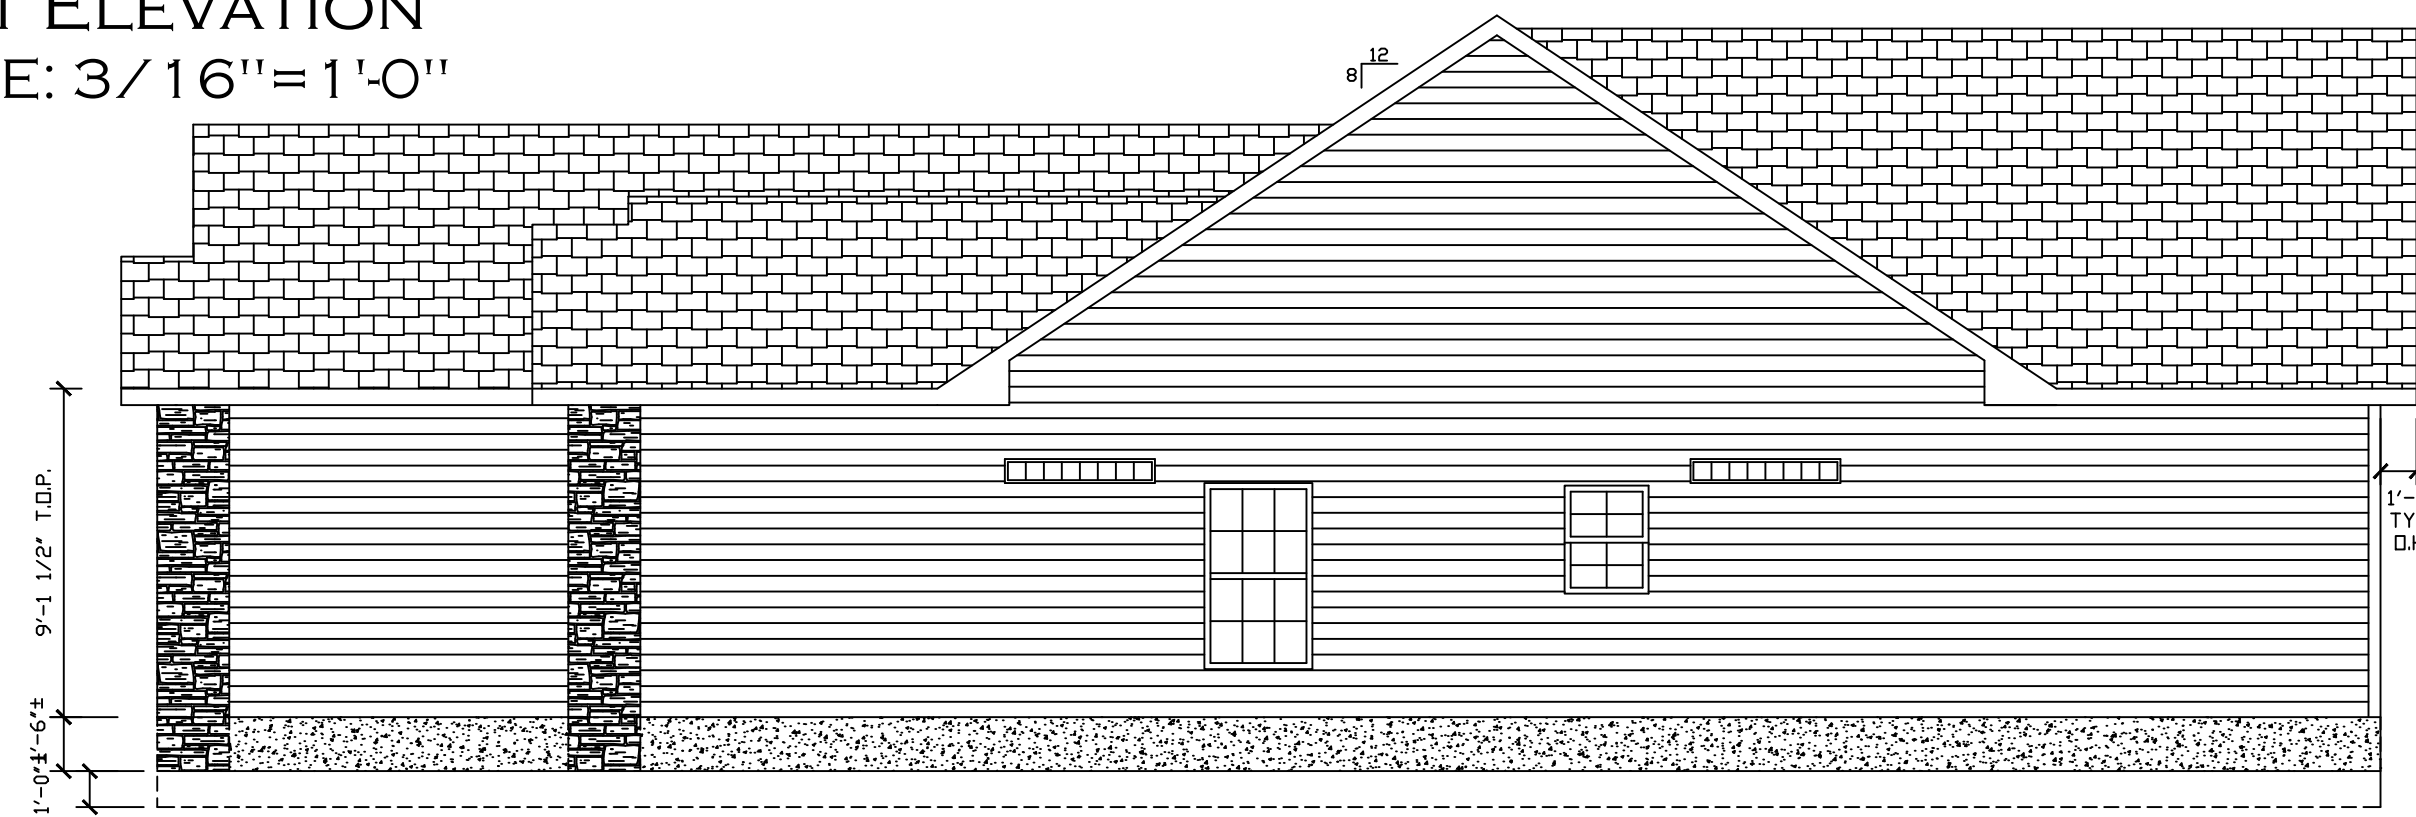

RIGHT ELEVATION
SCALE: 3/16"=1'-0"

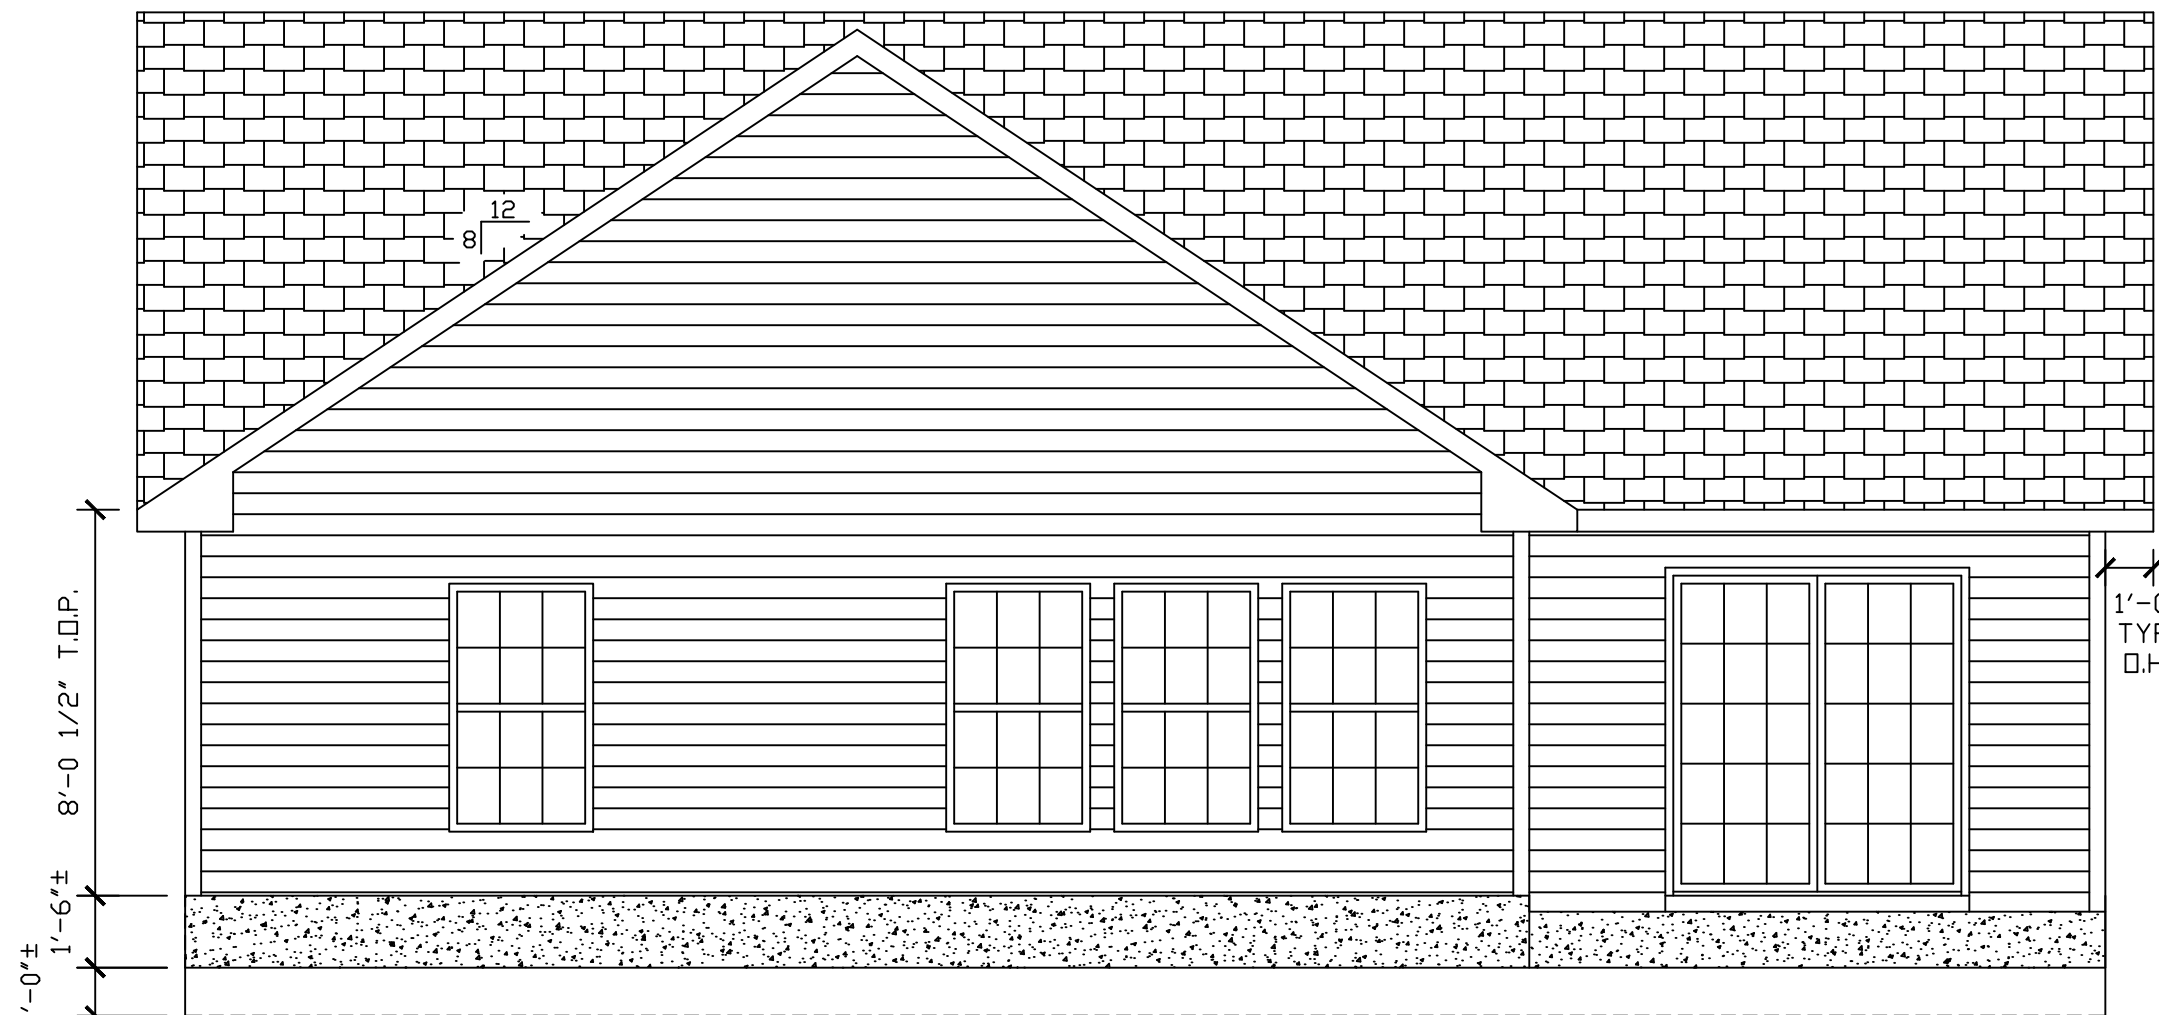

REAR ELEVATION
SCALE: 1/4"=1'-0"



FRONT ELEVATION
SCALE: 1/4"=1'-0"

