




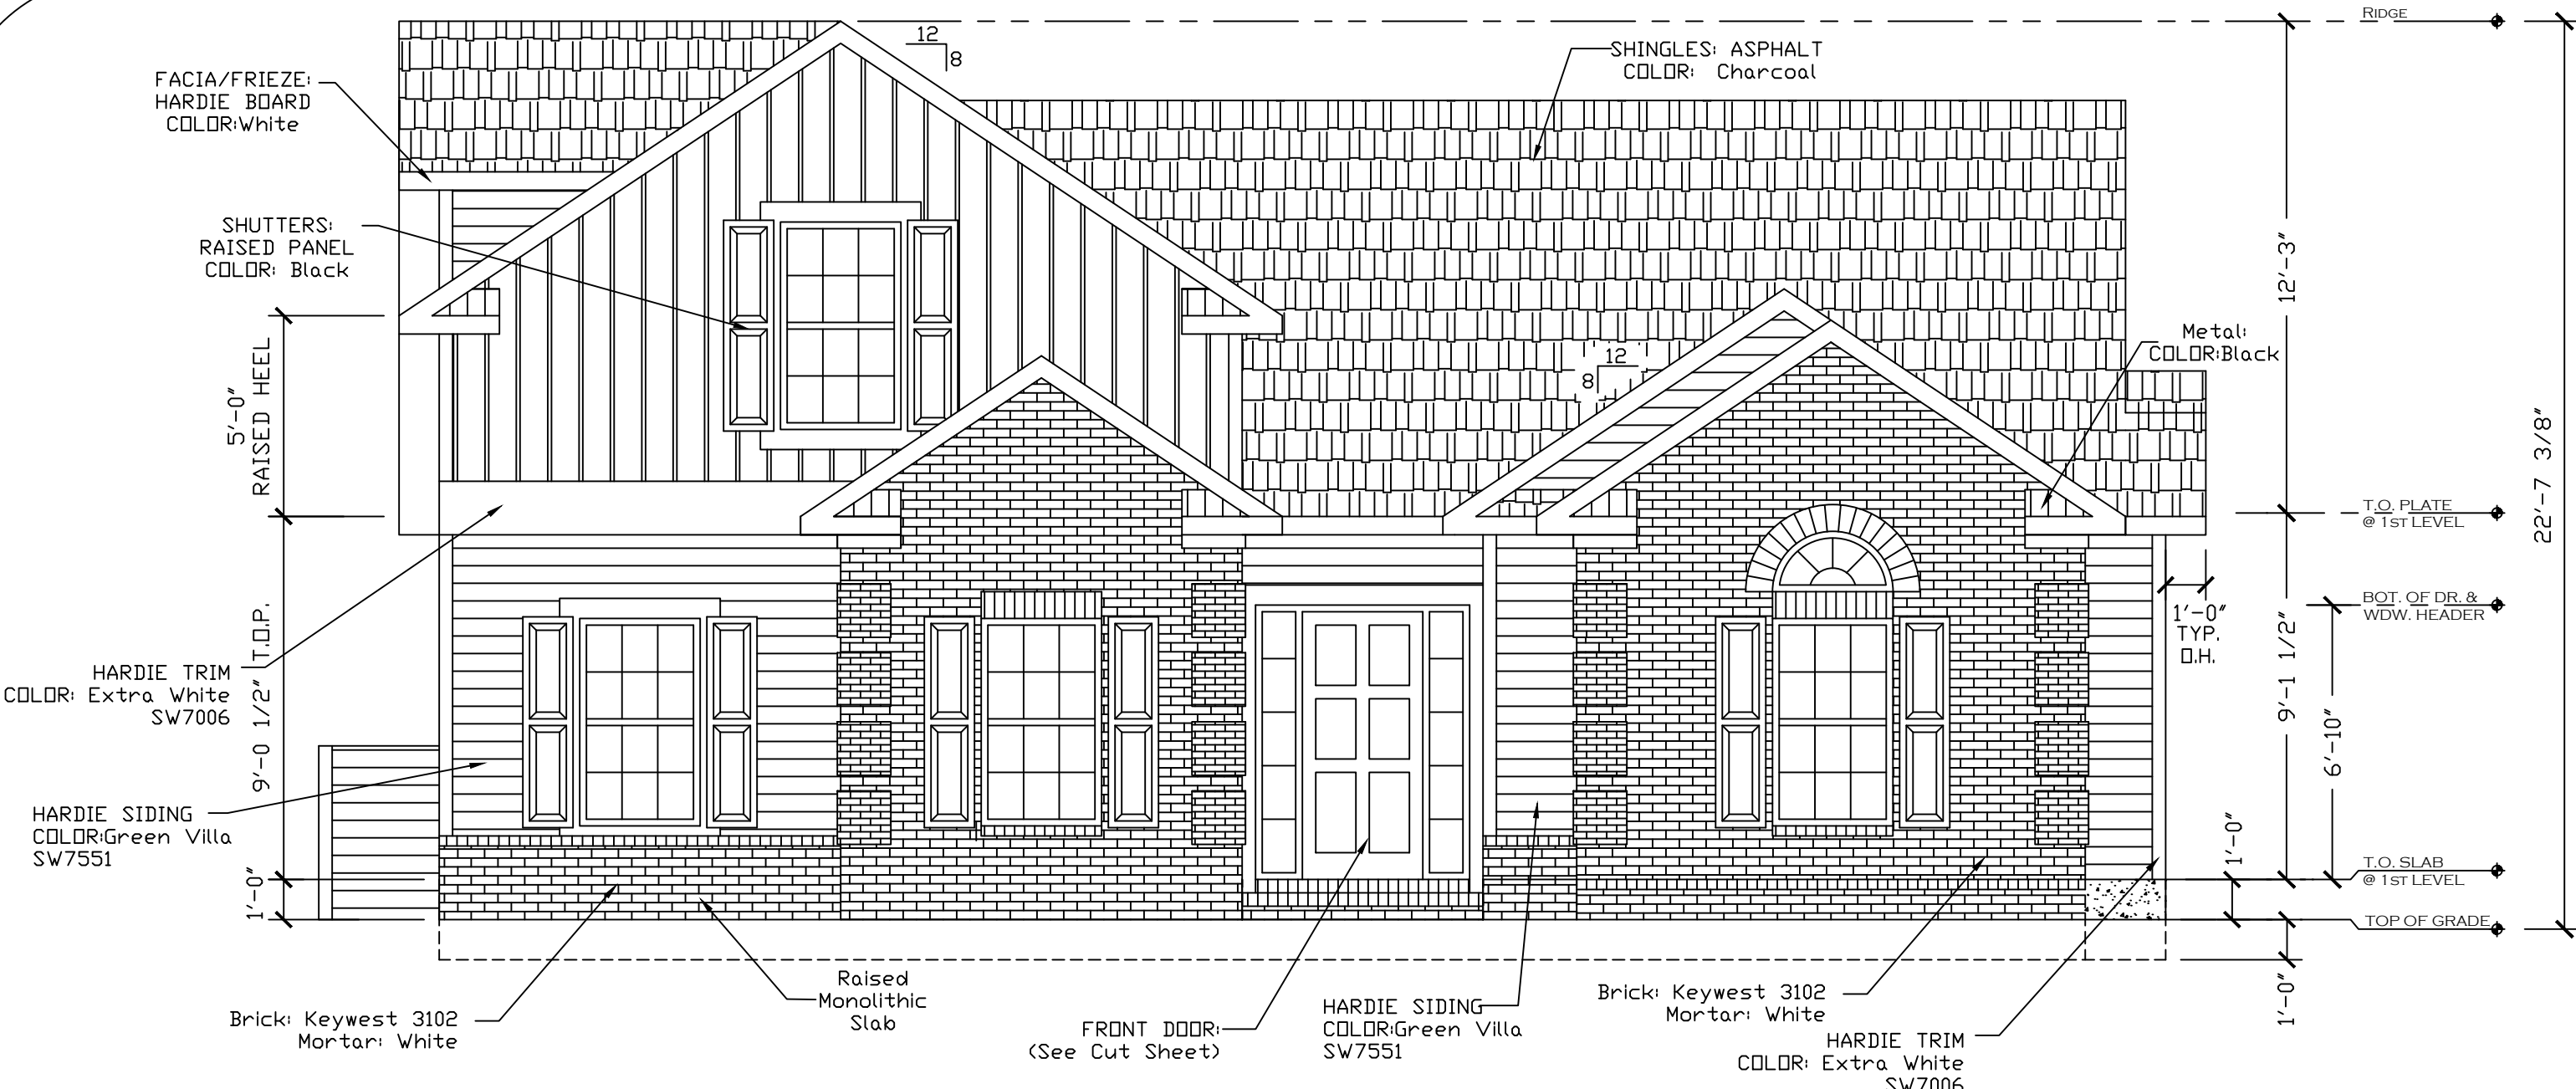


FRONT ELEVATION
SCALE: 1/4"=1'-0"

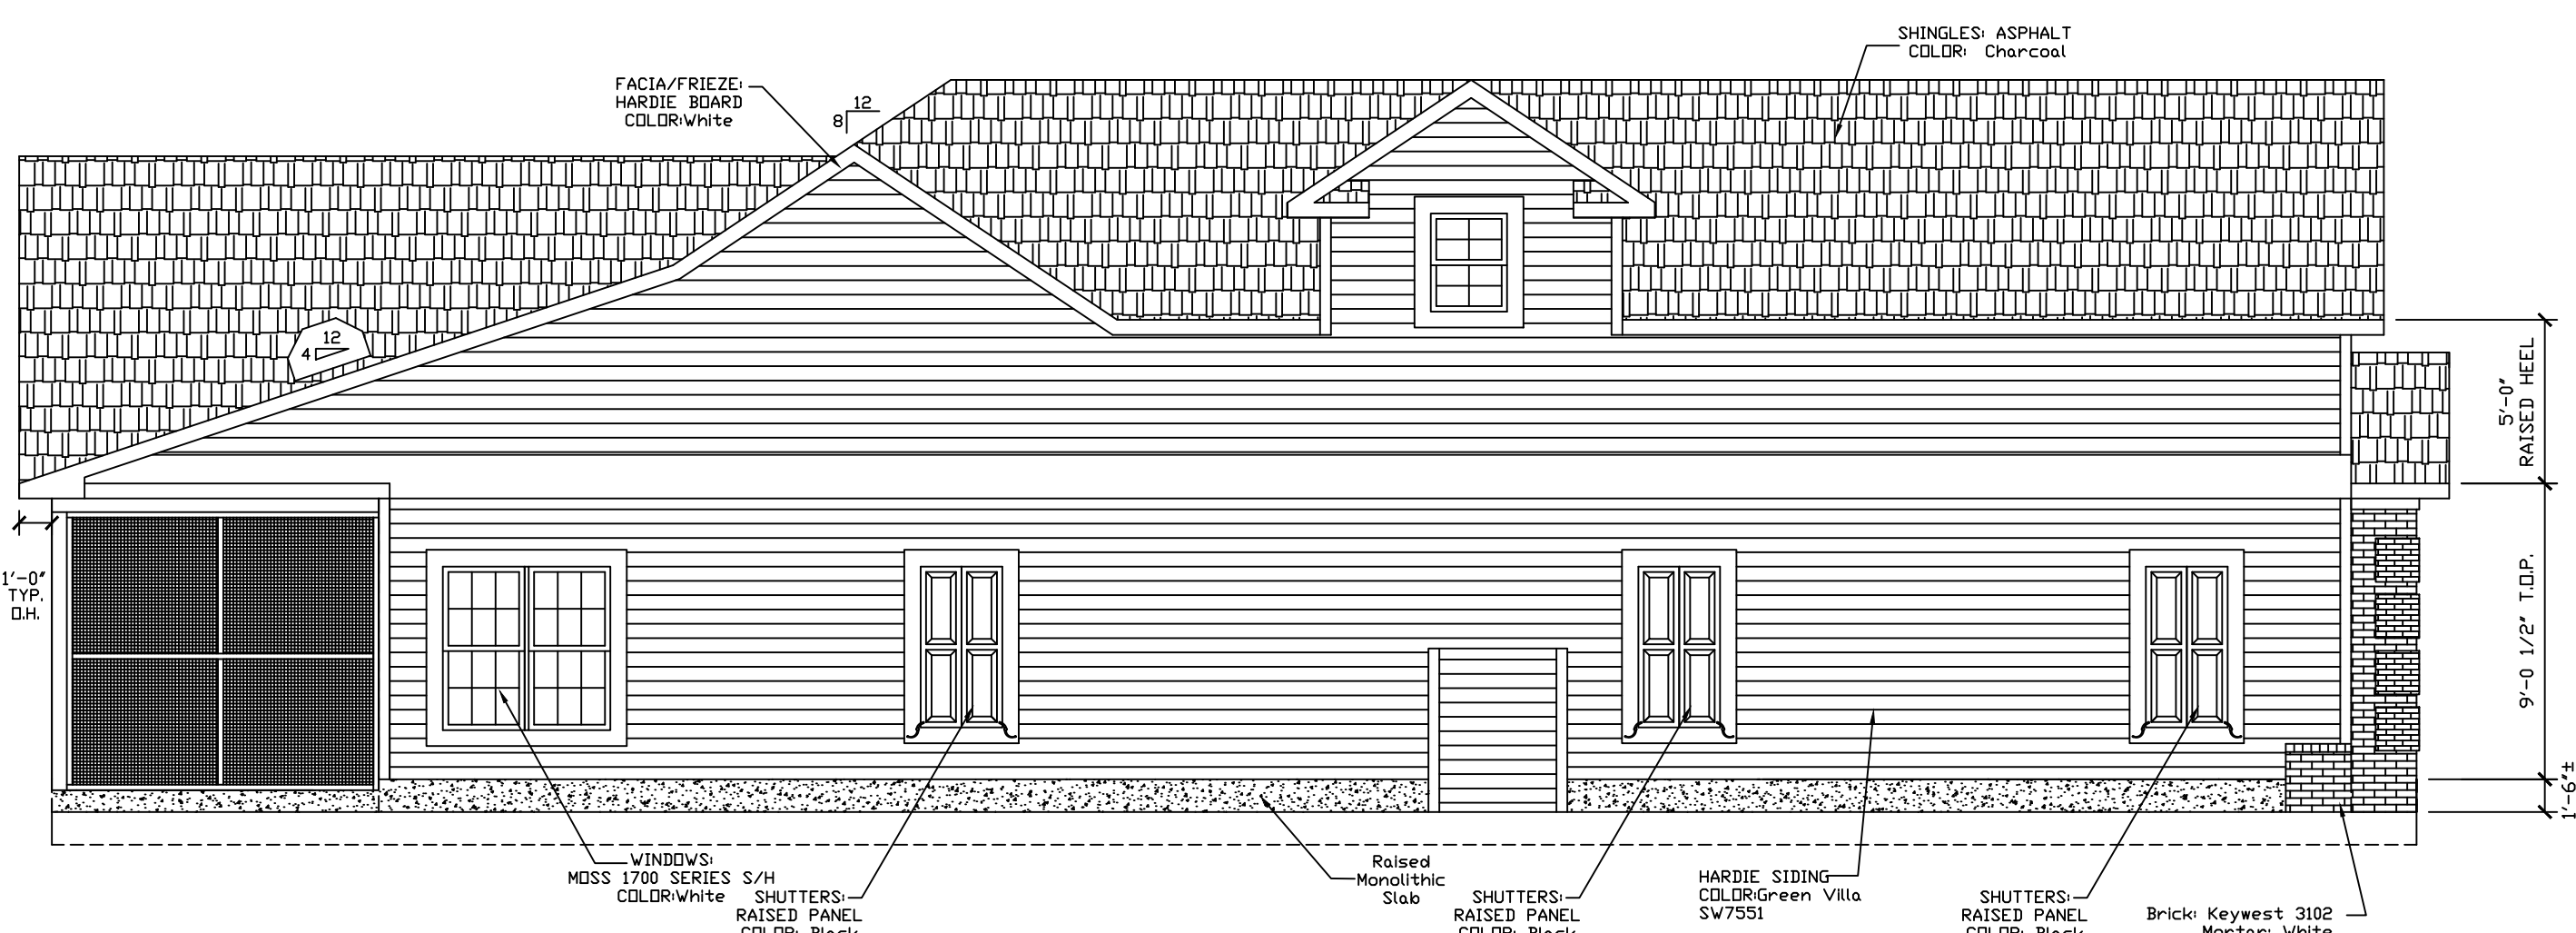

LEFT ELEVATION
SCALE: 3/16"=1'-0"

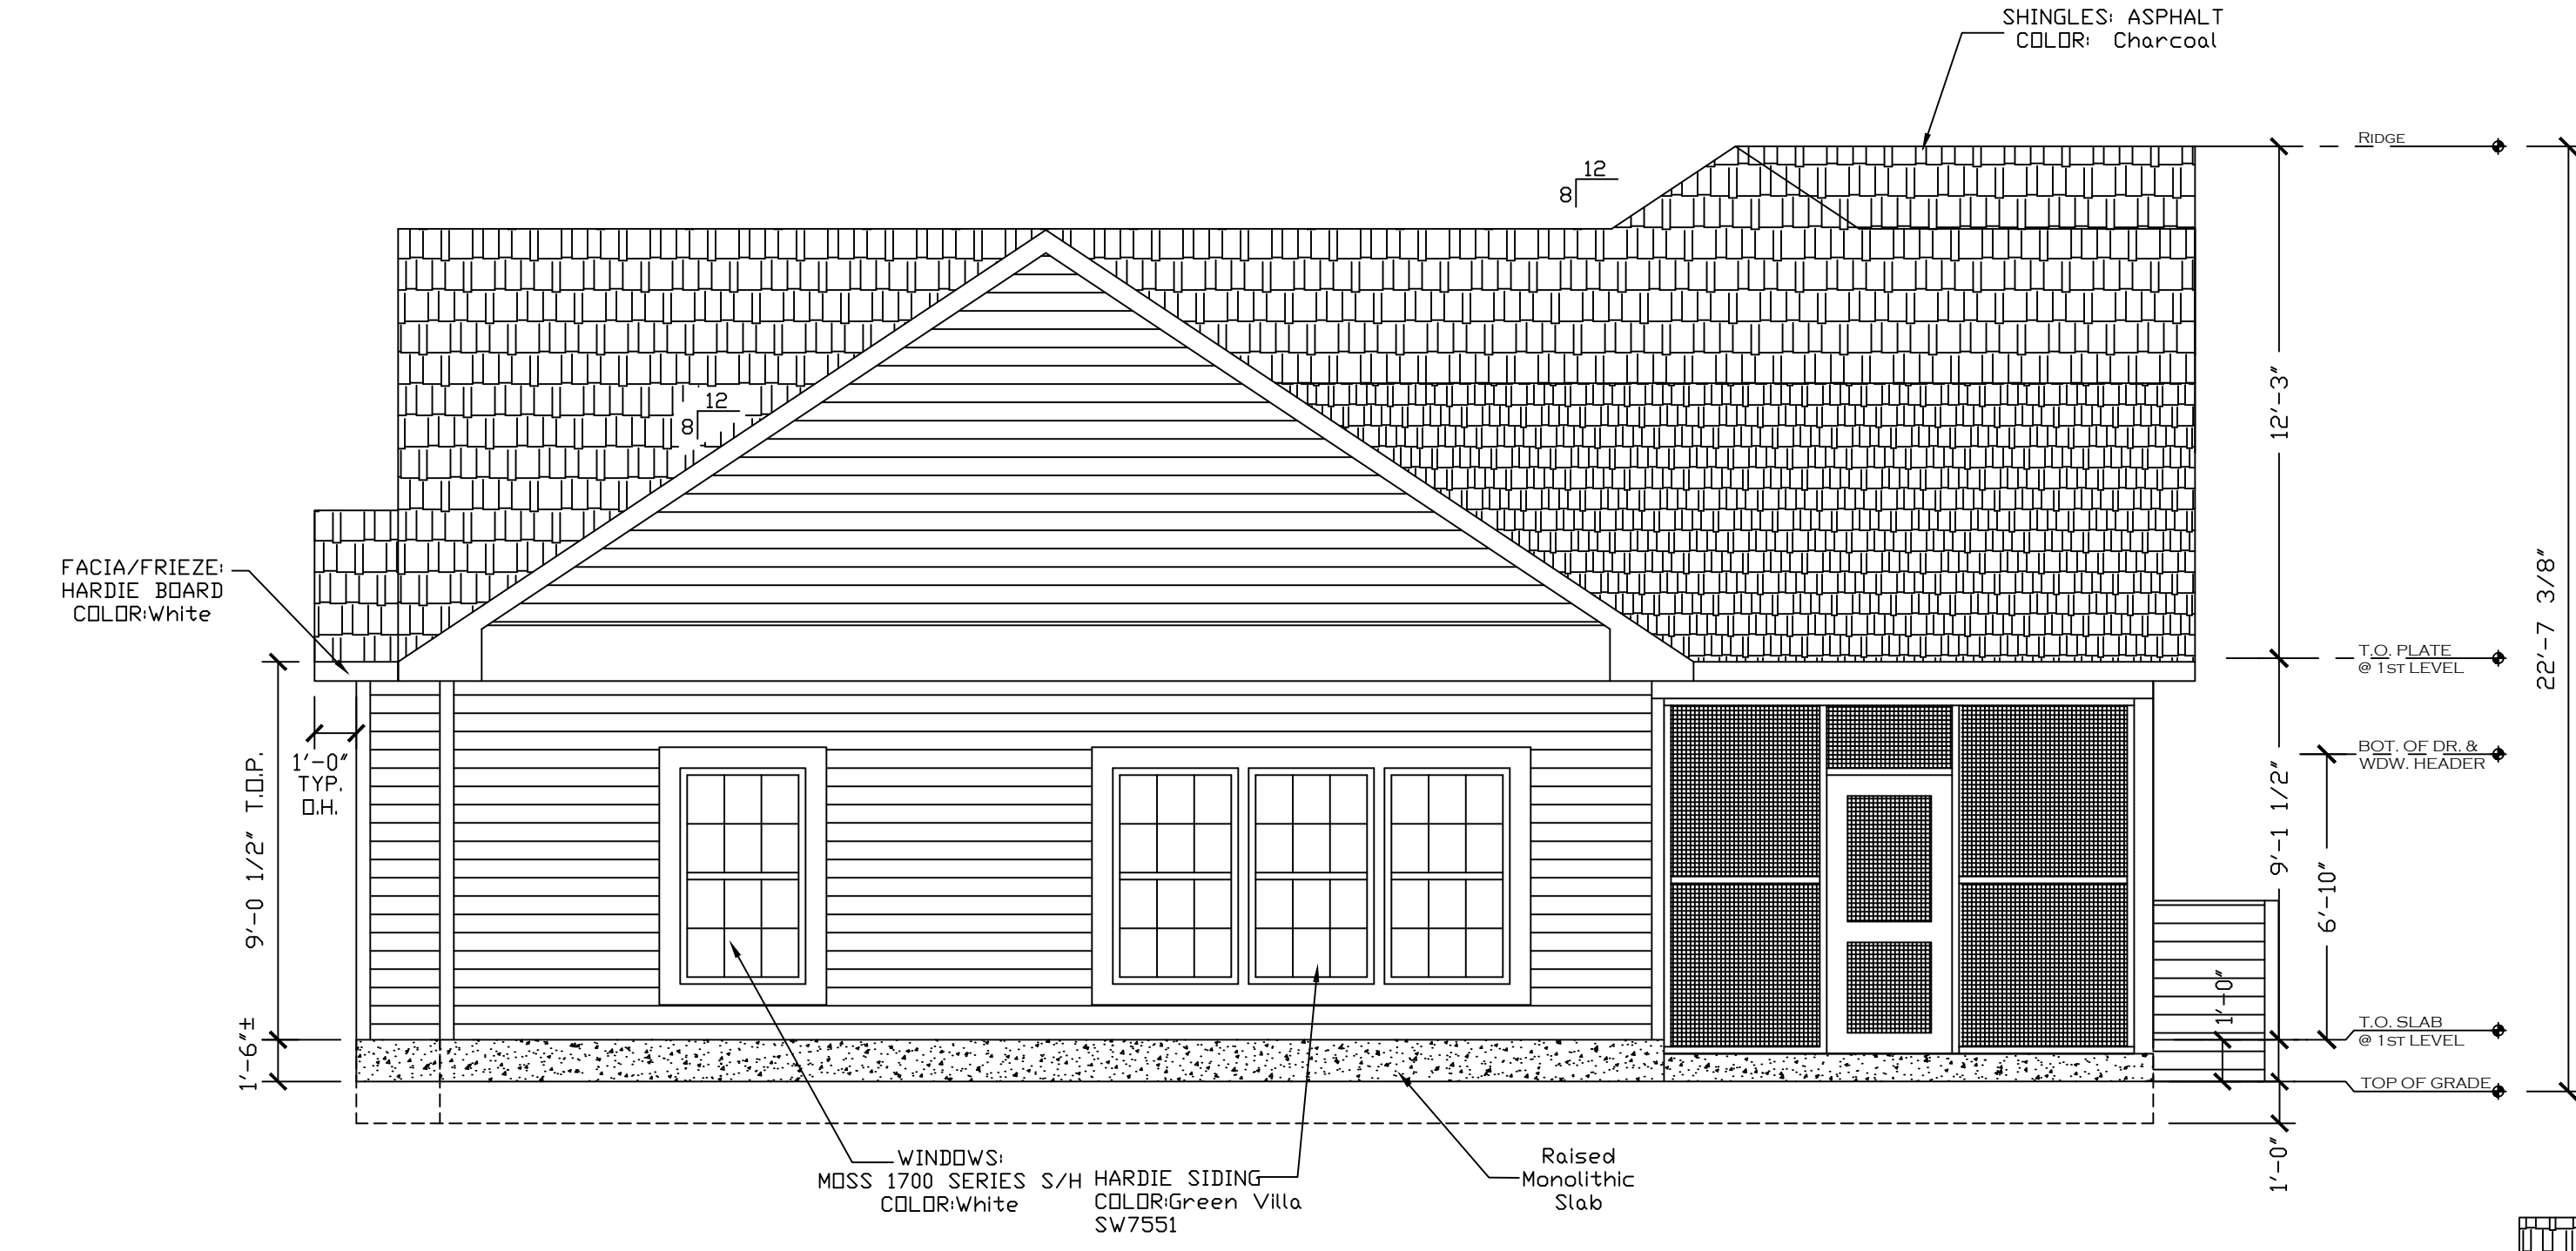

REAR ELEVATION
SCALE: 1/4"=1'-0"

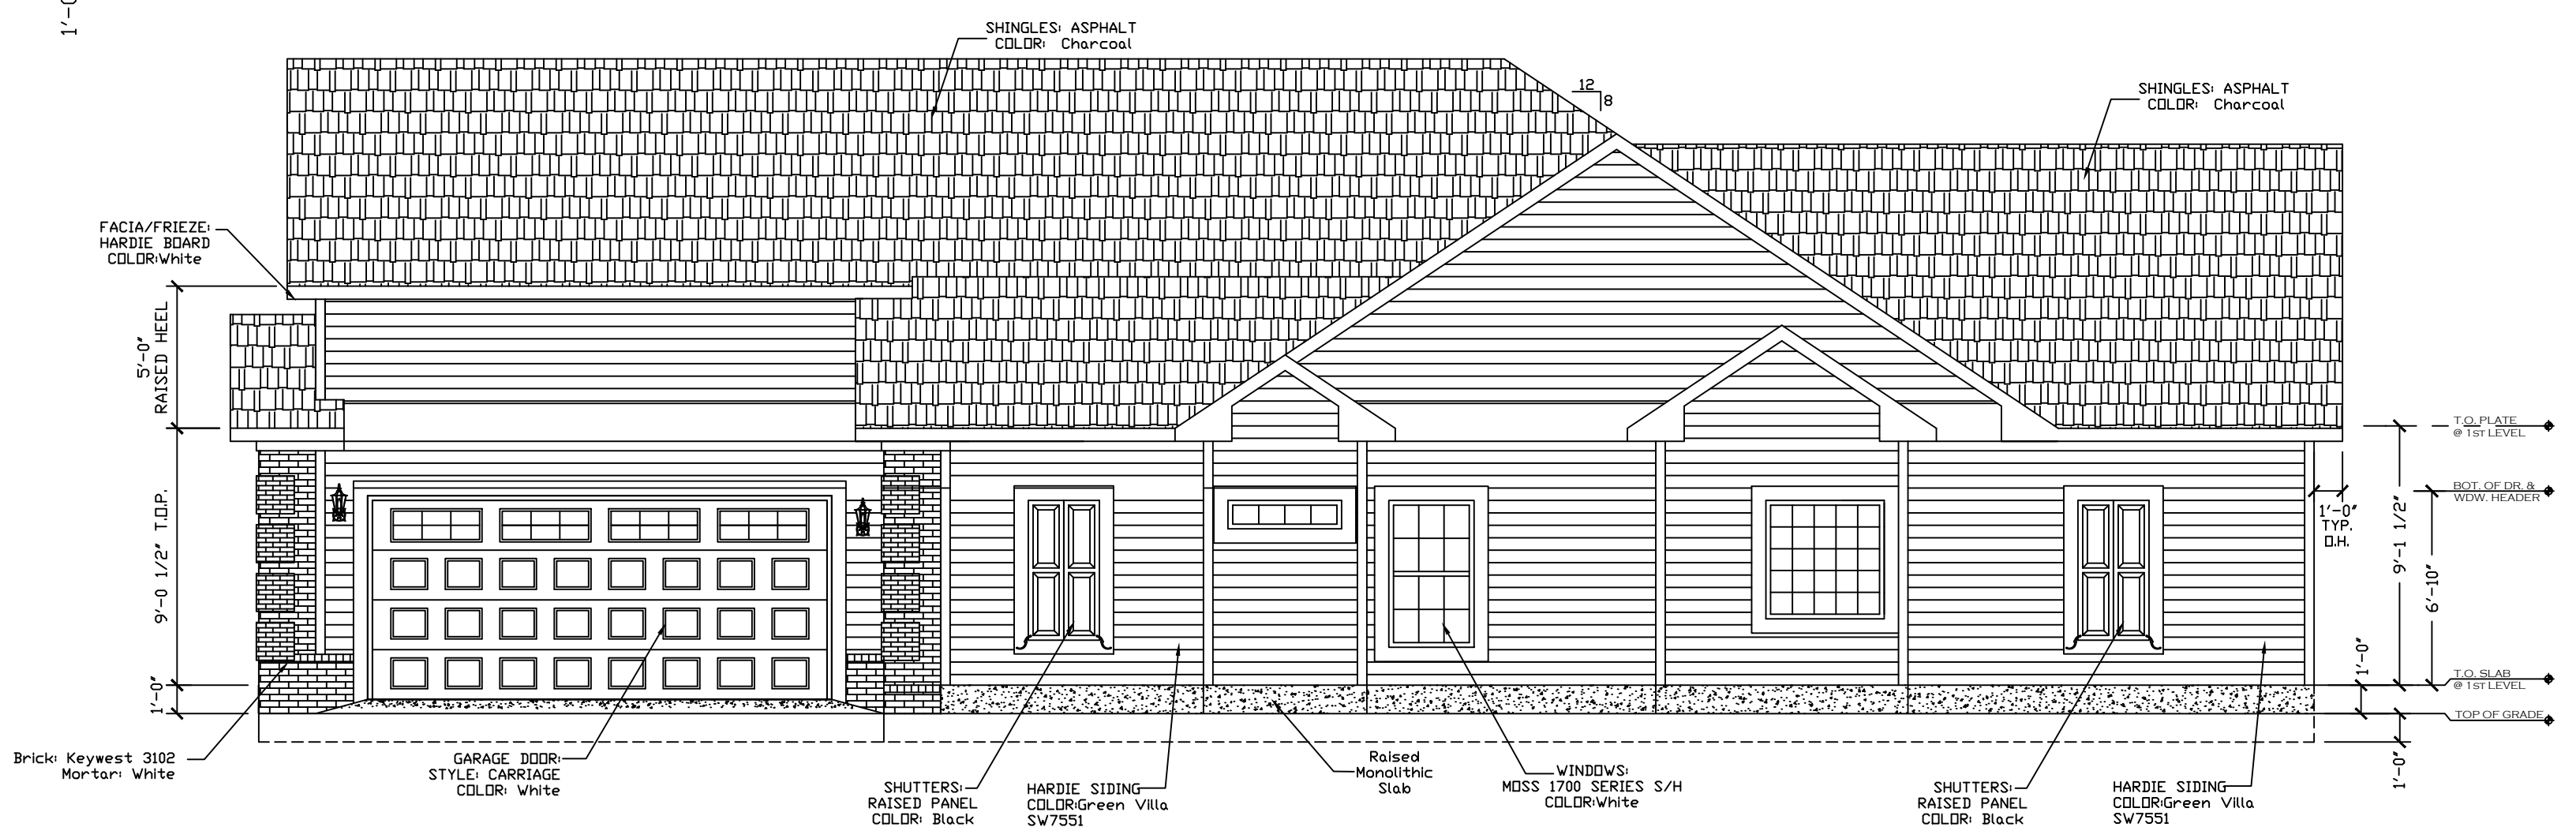


RIGHT ELEVATION
SCALE: 3/16"=1'-0"

LGTH	CHORD BEARING	DELTA ANGLE
N 33°11'38" W	43°12'00"	
N 09°54'03" E	43°14'14"	


LOT 33
N/F REMPFER SEAN
TMS 184-28-01-049
PIN 450-06-02-0011
DB. 4132 PG. 1810

- [P] = TRANSFORMER BOX
- [T] = TELEPHONE PED.
- [WM] = WATER METER
- [WV] = WATER VALVE
- [FHYD] = FIRE HYD.
- [CTV] = CABLE TV
- [S] = SEWER MANHOLE
- [SCO] = SEWER CLEAN-OUT

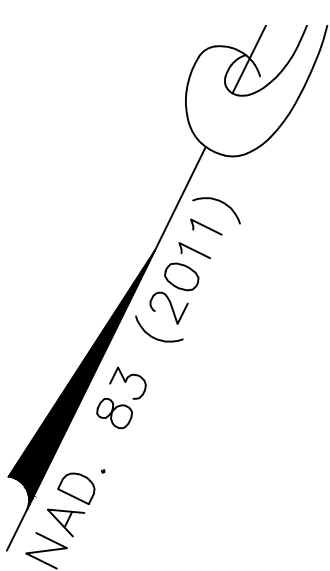

1. DY

2

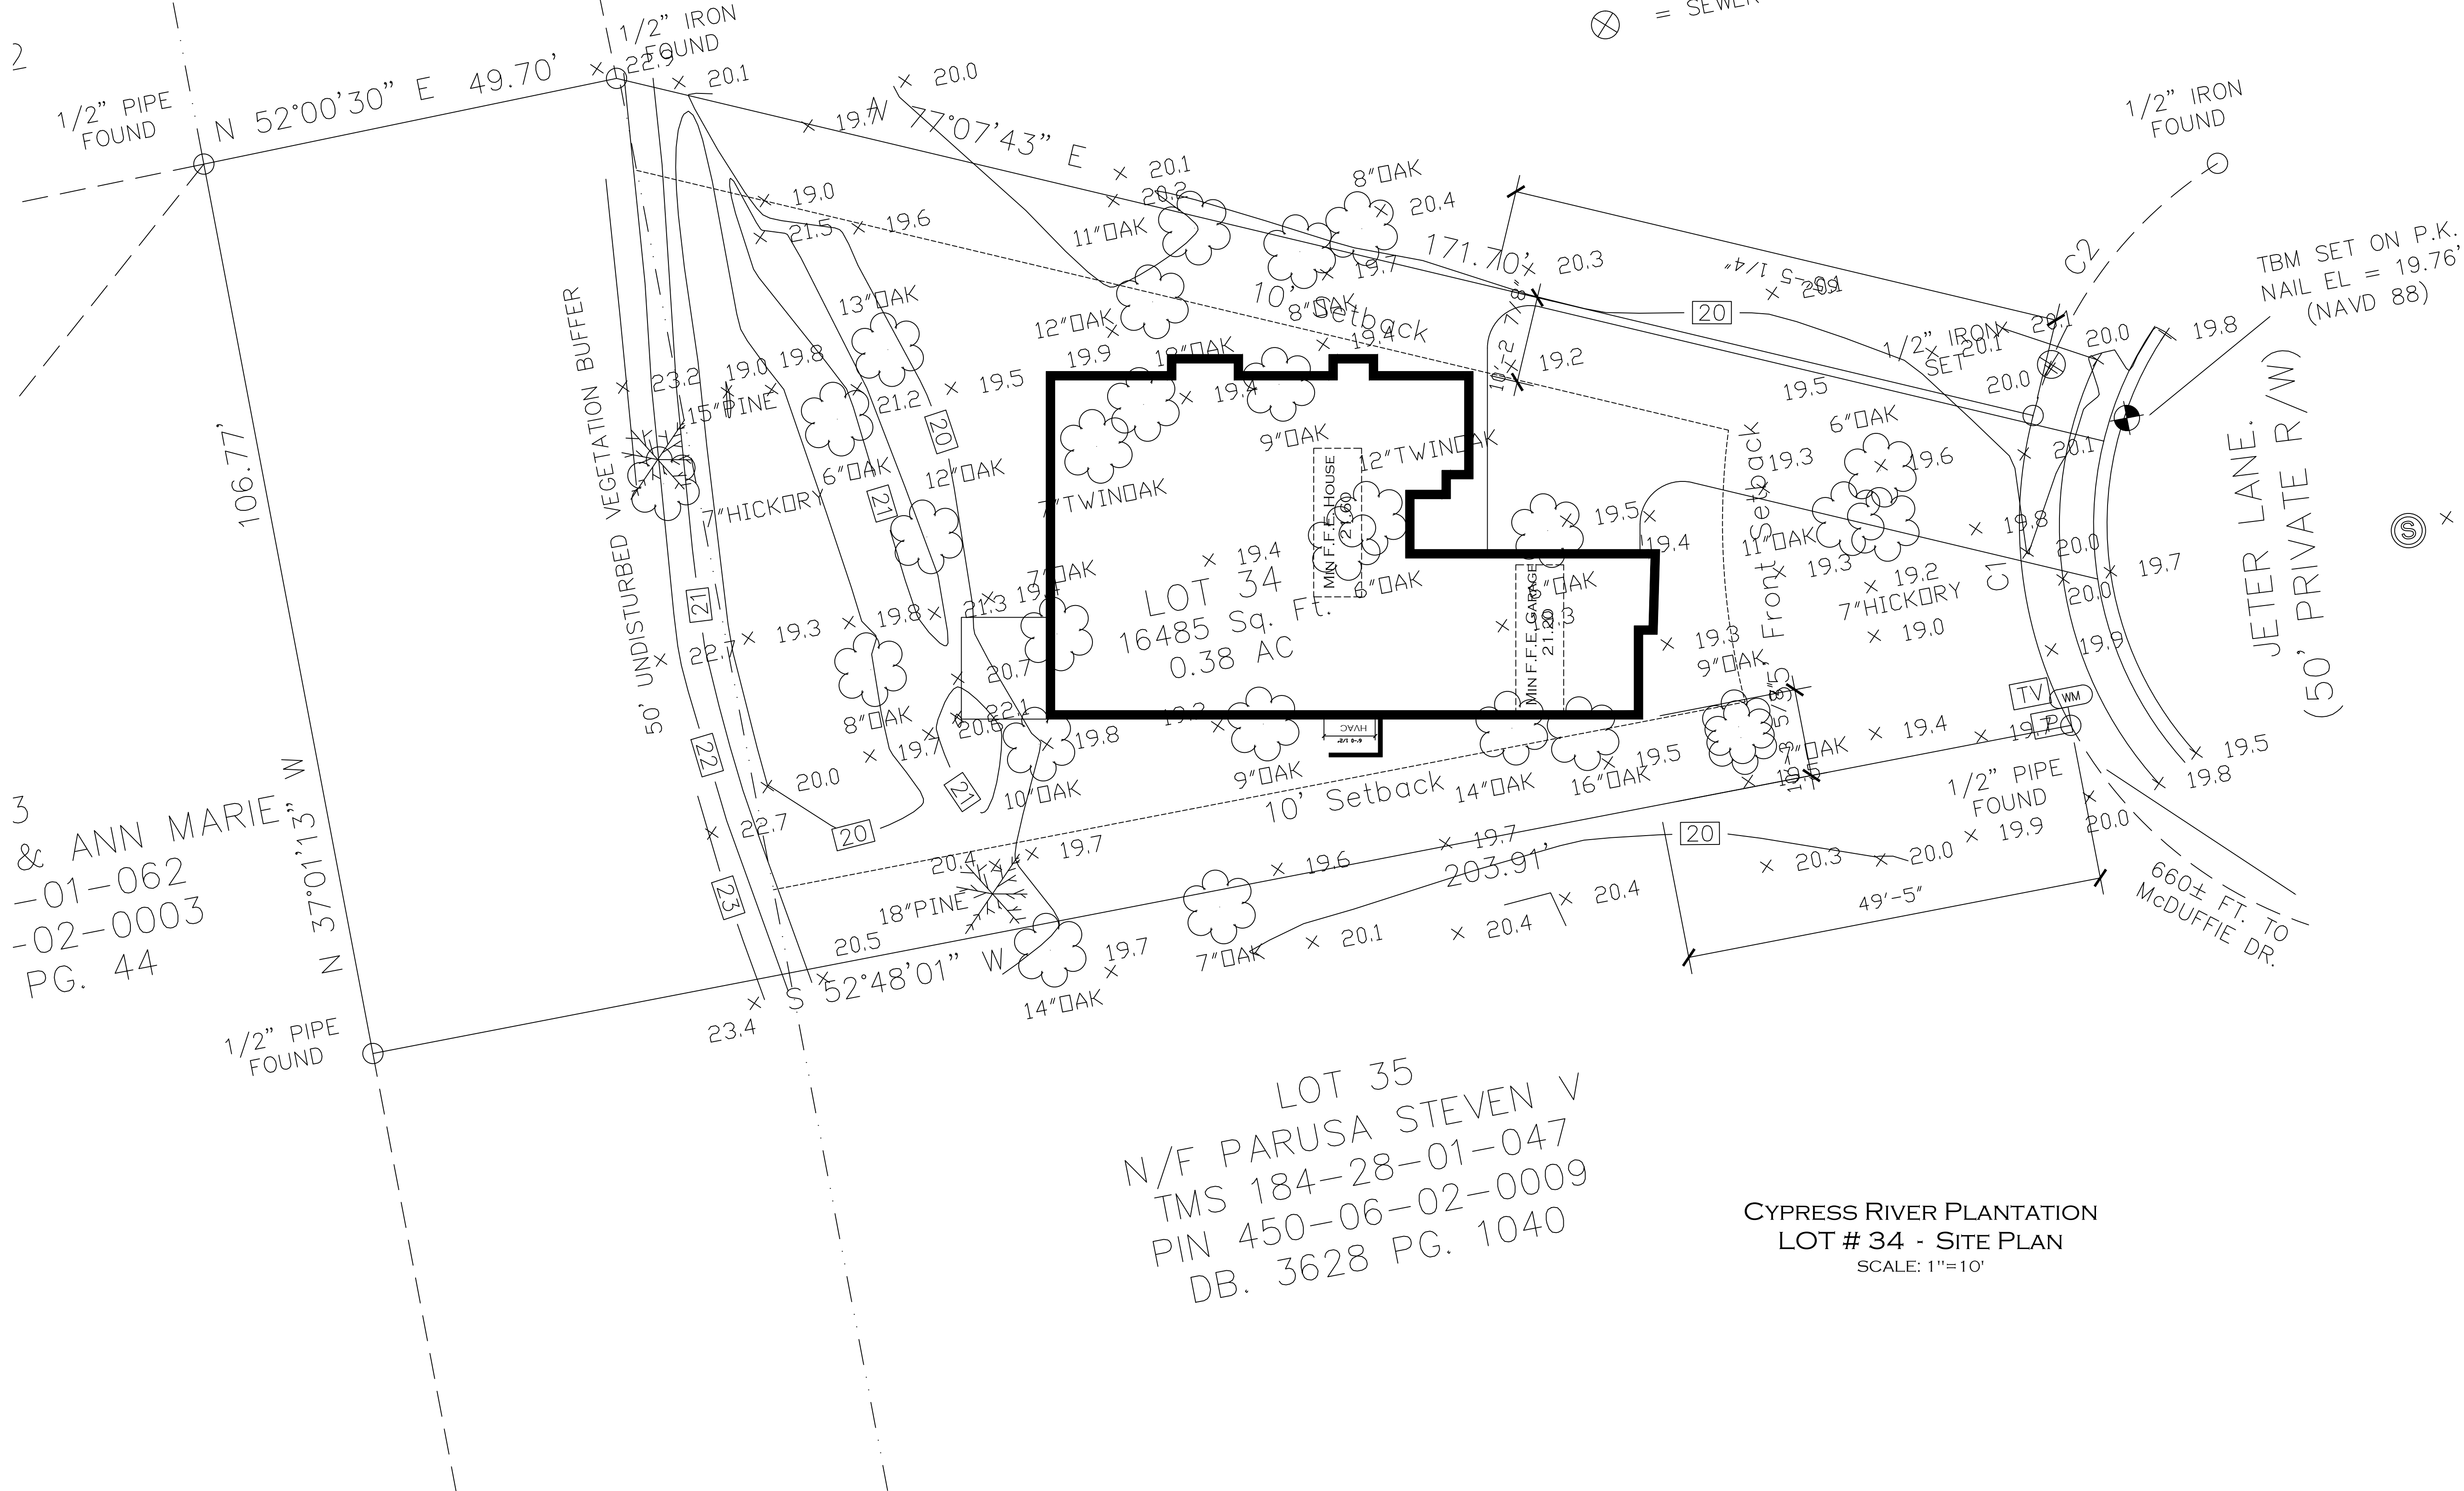

3
& ANN MARIE
-01-062
-02-0003
PG. 44

LOT 35
N/F PARUSA STEVEN V
TMS 184-28-01-047
PIN 450-06-02-0009
DB. 3628 PG. 1040

CYPRESS RIVER PLANTATION
LOT # 34 - SITE PLAN
SCALE: 1"=10'

CURVE	RADIUS	ARC LENGTH	CHORD LENGTH	CHORD BEARING	DELTA ANGLE
C1	50.00'	37.70'	36.81'	N 33°11'38" W	43°12'00"
C2	50.00'	37.73'	36.84'	N 09°54'03" E	43°14'14"

BAY ROAD WATER PLANT
N/F Horry County A Body
POLITIC
TMS 184-00-01-050
PIN 450-00-00-0002
DB. 1495 PG. 875

LOT 54
N/F ELDRIDGE
CHRISTOPHER D
TMS 184-29-01-061
PIN 450-06-02-0002
DB. 3667 PG. 2453

LOT 53
N/F LEE JOHN Q & ANN MARIE
TMS 184-29-01-062
PIN 450-06-02-0003
DB. 2961 PG. 44

1/2" PIPE FOUND
N 37°01'13" W

1/2" PIPE FOUND

106.77'

N 52°00'30" E 49.70'

50' UNDISTURBED VEGETATION BUFFER

1/2" IRON FOUND

CYPRESS RIVER PLANTATION LOT 34

LANDSCAPE SYMBOL	PLANT NAME	QUANTITY	SIZE
	GRAPE MYRTLE	2	10'-12'
	WATERMELON COLOR	3	8'-10'
	MARY NELL HOLLY	1	6'-8'
	JAPANESE MAPLE	0	30 gal
	PODOCARPUS	0	3"
	RED MAPLE	4	3 gal
	MAJESTIC BEAUTY	2	7 gal
	LOROPETALUM	4	3 gal
	ENCORE AZALEA	5	3 gal
	SKY PENCIL	4	3 gal
	DAY LILLYS	15	3 gal
	VAREGATED EUNOMOUS	0	10'-12'
	MAGNOLIA	8	7 gal
	CAMELIAS	4	3 gal
	AZALEA	0	7 gal
	BOXWOOD		

ALL PLANT BEDS TO BE MULCHED
AN IRRIGATION SYSTEM SHALL BE PROVIDED FOR ALL LAWN AREAS AND PLANT BEDS.
ALL AREAS NOT PAVED OR A PLANT BED SHALL BE PLANTED WITH CENTIPEDE SOD (EXCLUDING VEGETATION BUFFER AND DRAINAGE AREAS AT BACK OF LOT).

