


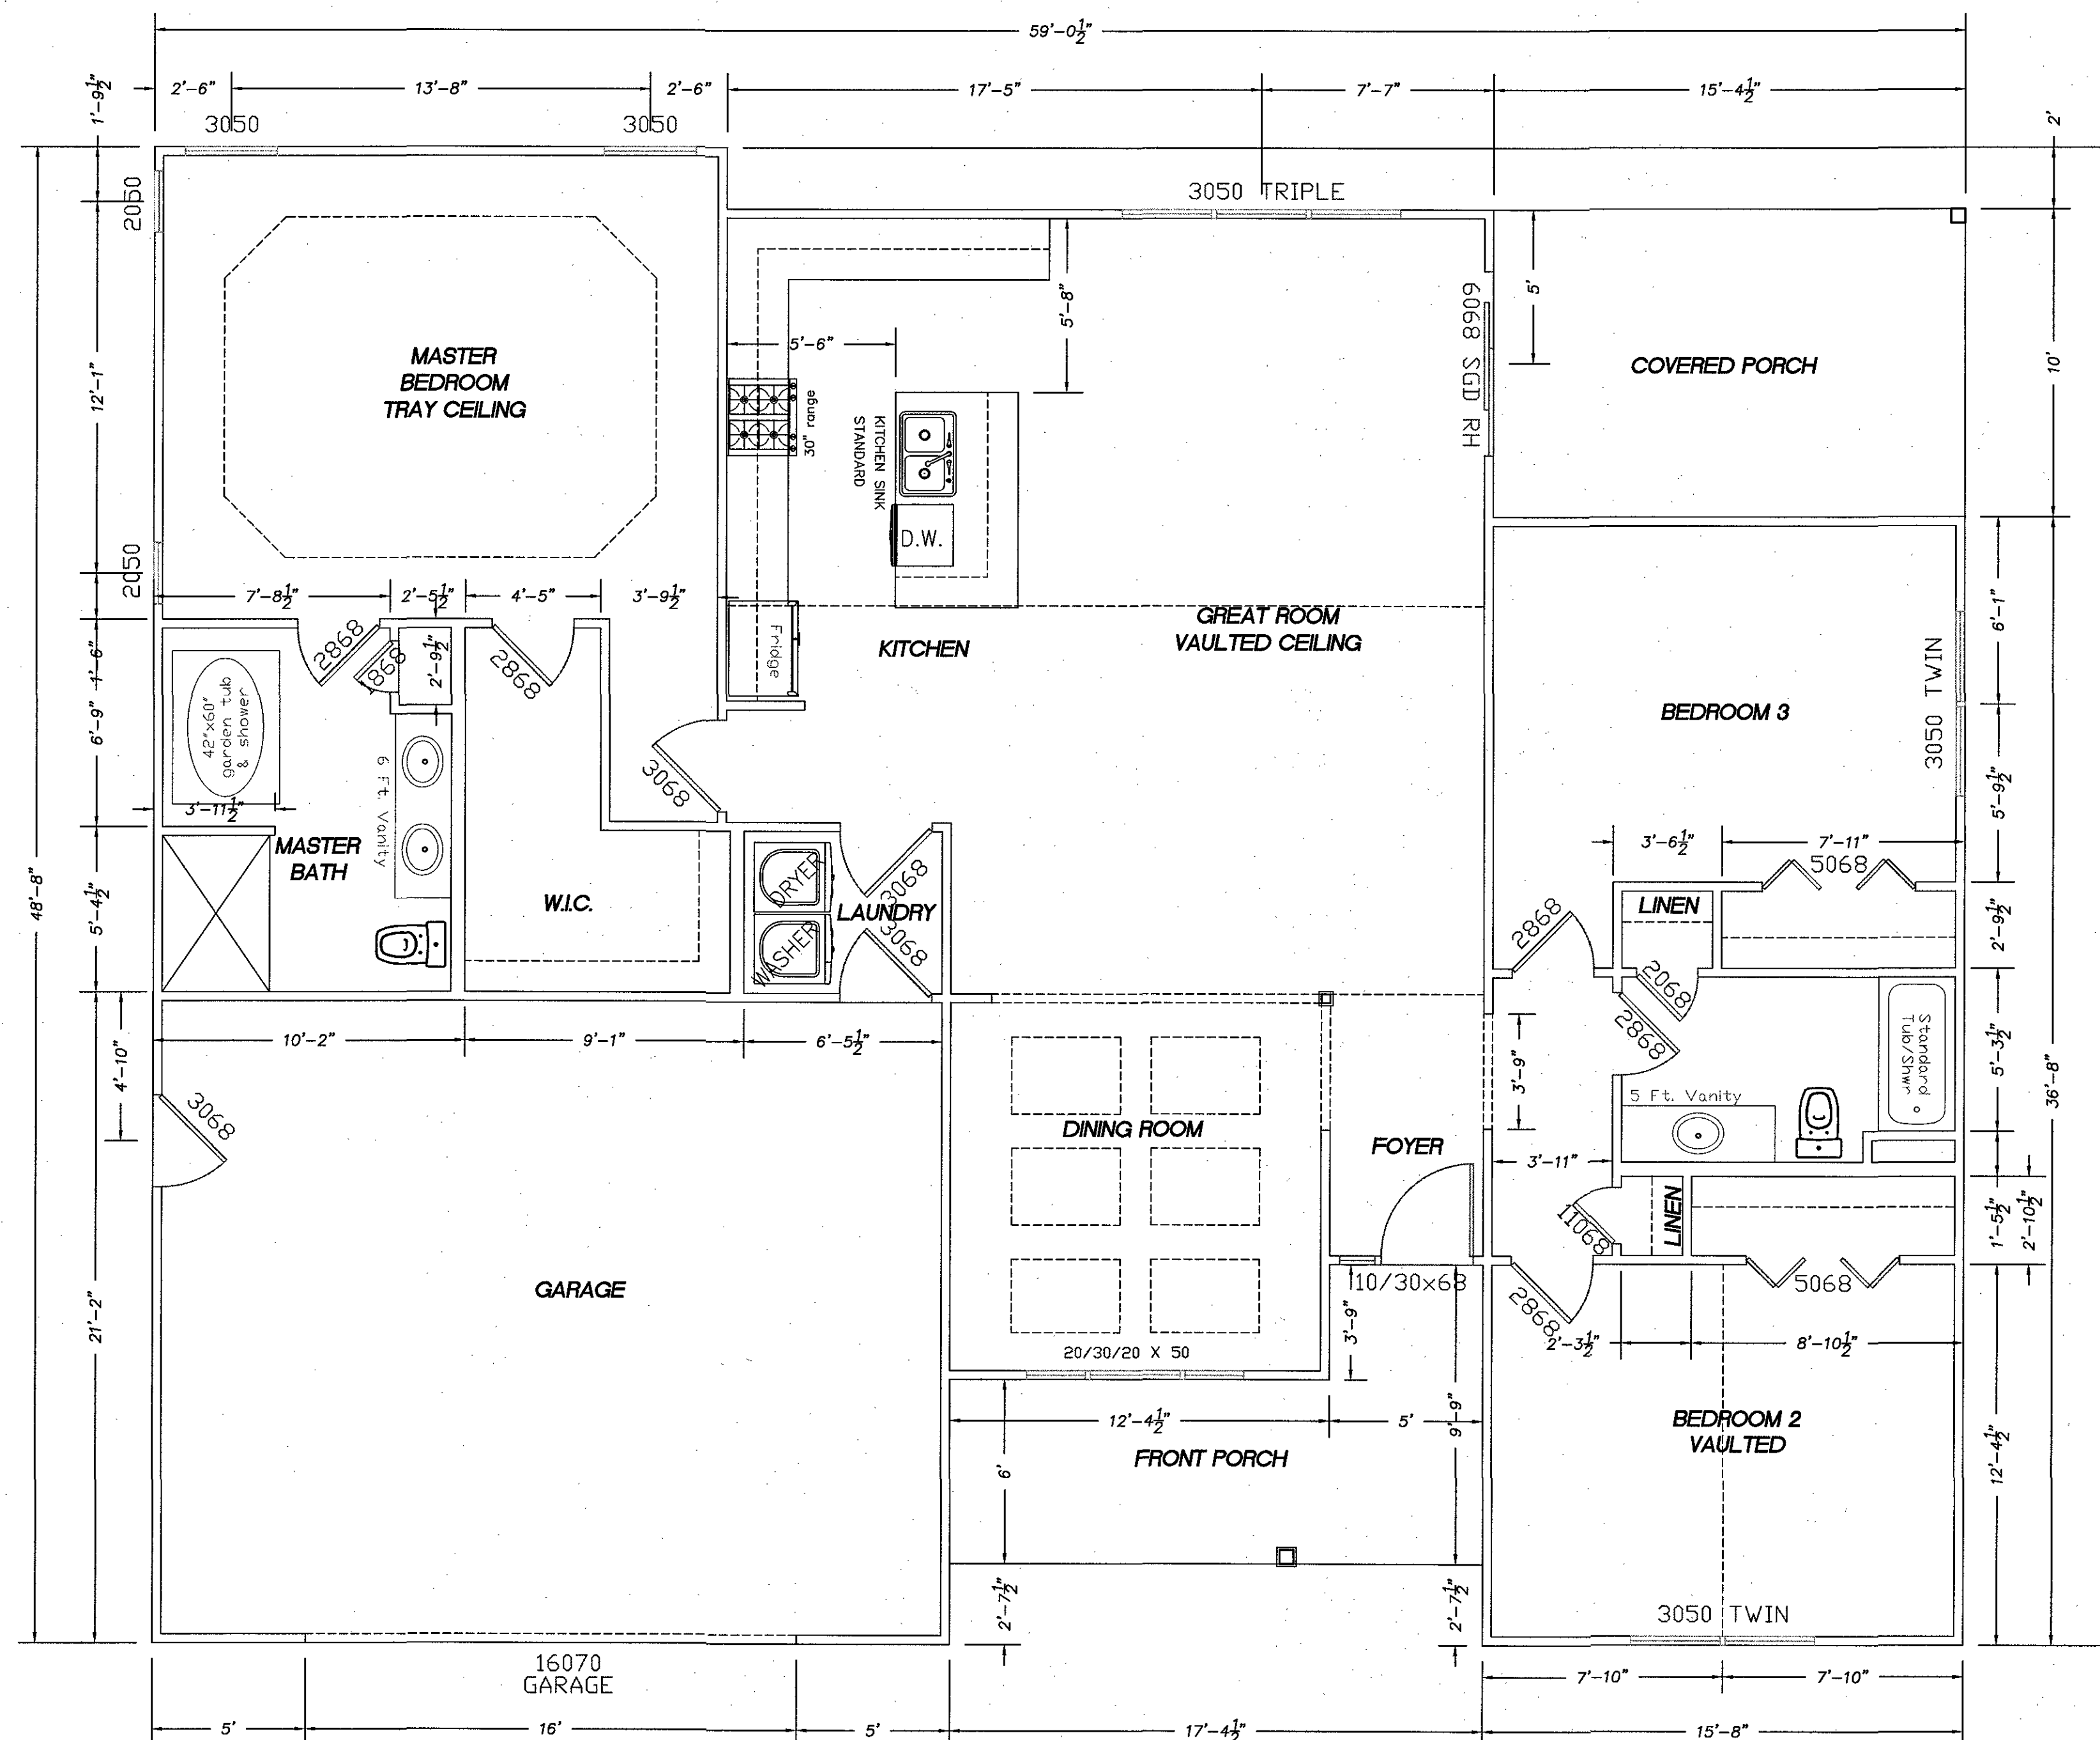

1 FIRST FLOOR PLAN
AS-1 SCALE: 1/4" = 1'-0"


SQUARE FOOTAGE	
FIRST FLOOR HEATED S.F.	1931
GARAGE S.F.	539
PORCH S.F.	277
TOTAL S.F.	2747




1
AS-2 FRONT ELEVATION
SCALE: 1/4" = 1'-0"



3
AS-2 LEFT ELEVATION
SCALE: 1/4" = 1'-0"

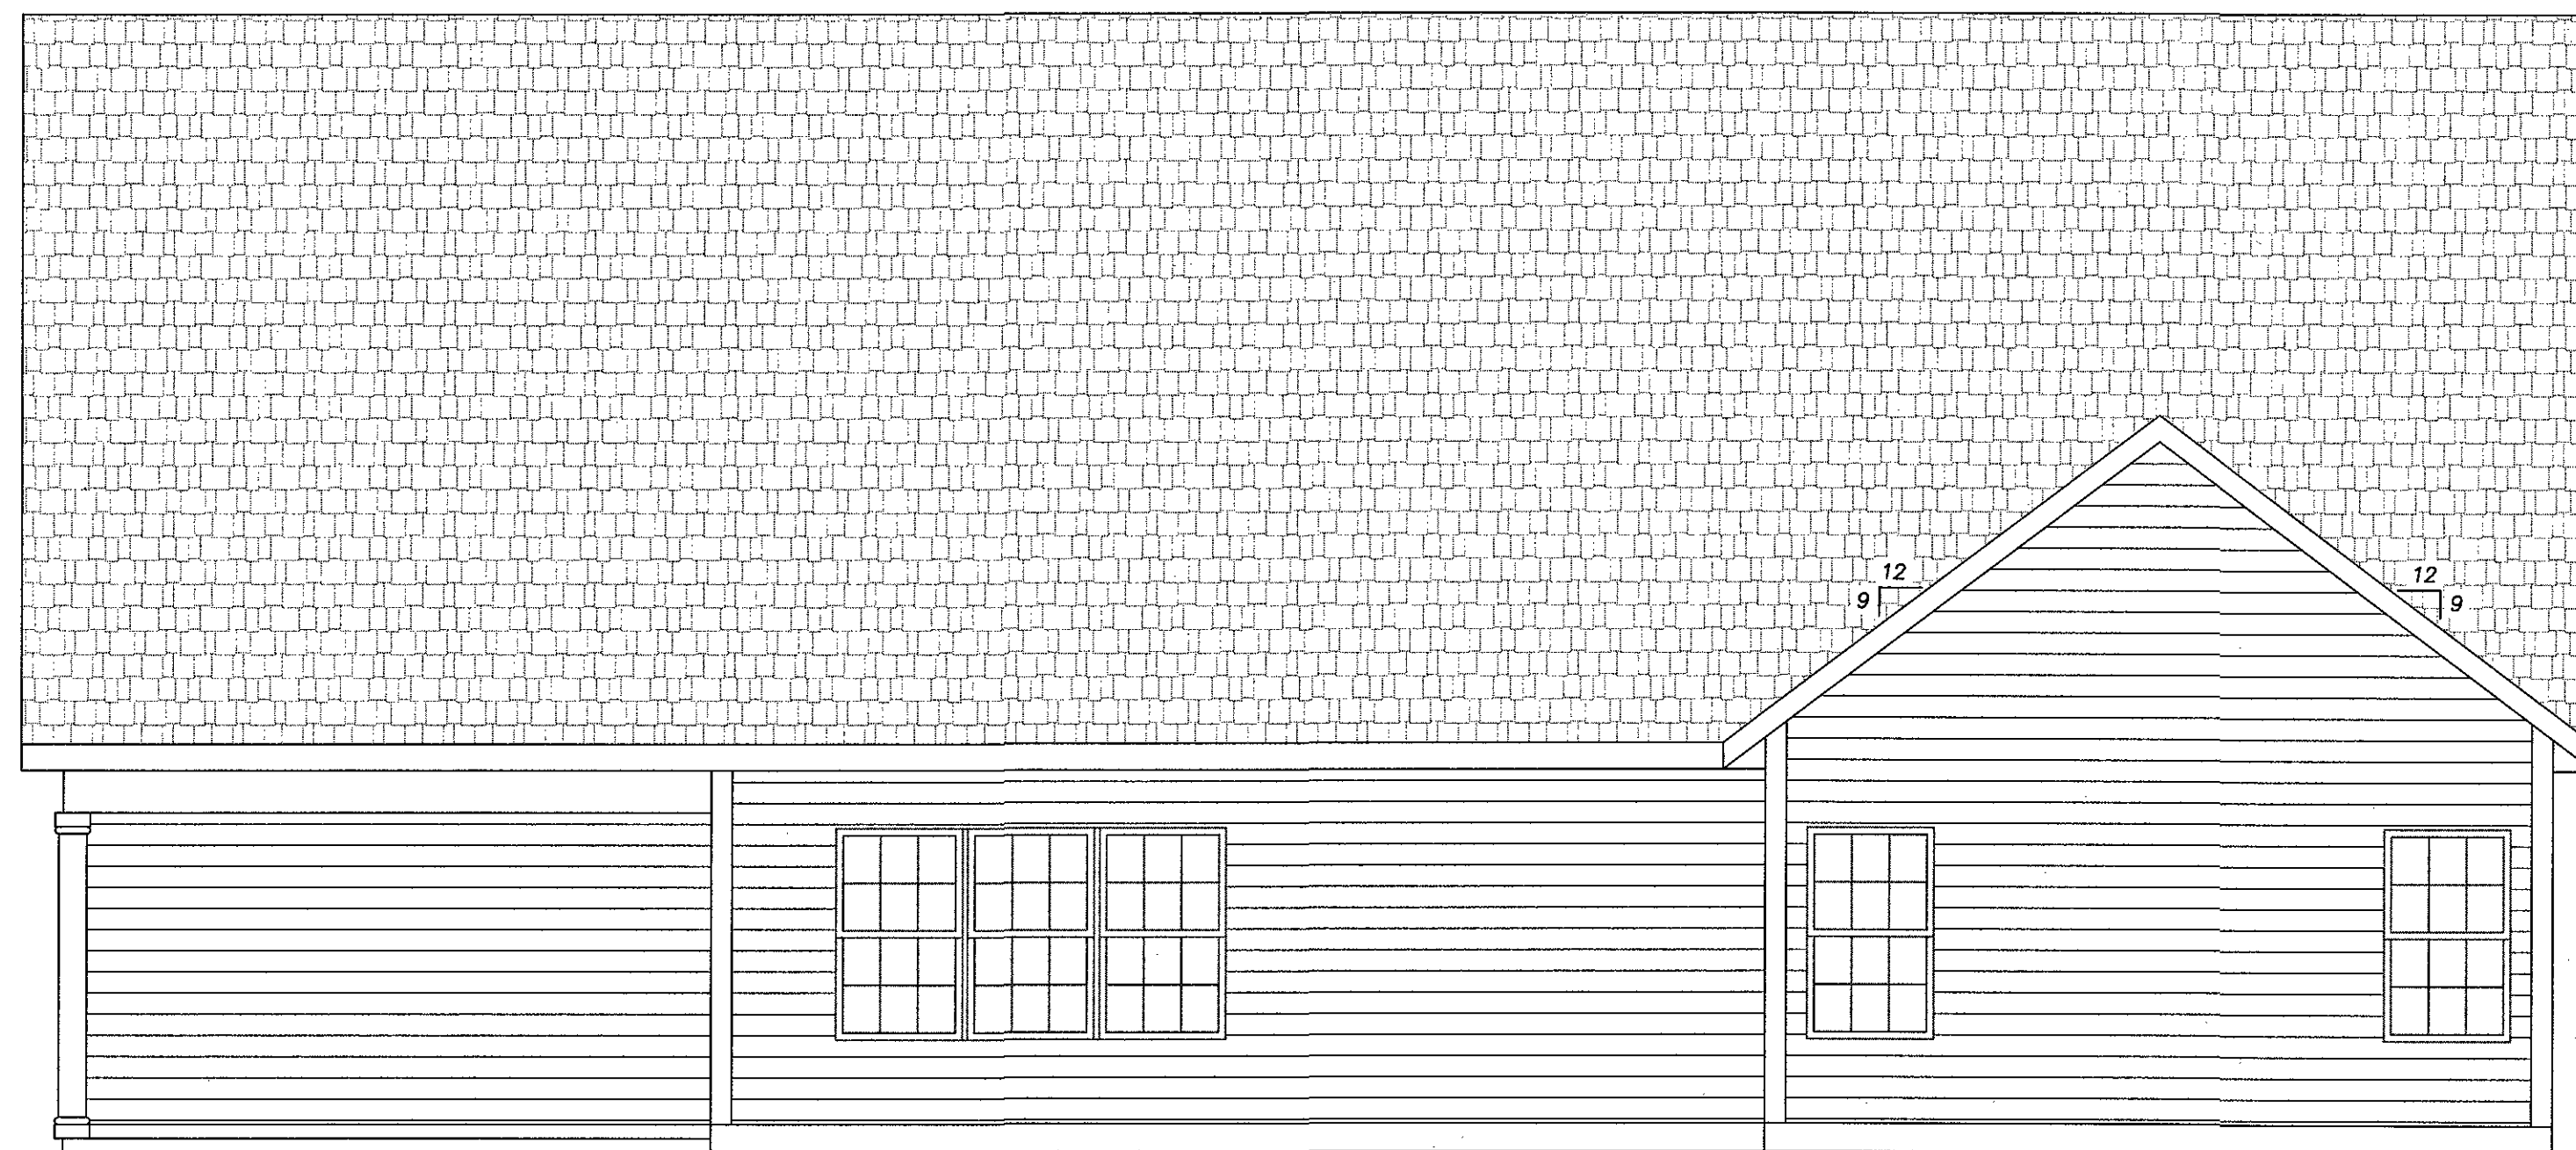

2
AS-2 REAR ELEVATION
SCALE: 1/4" = 1'-0"

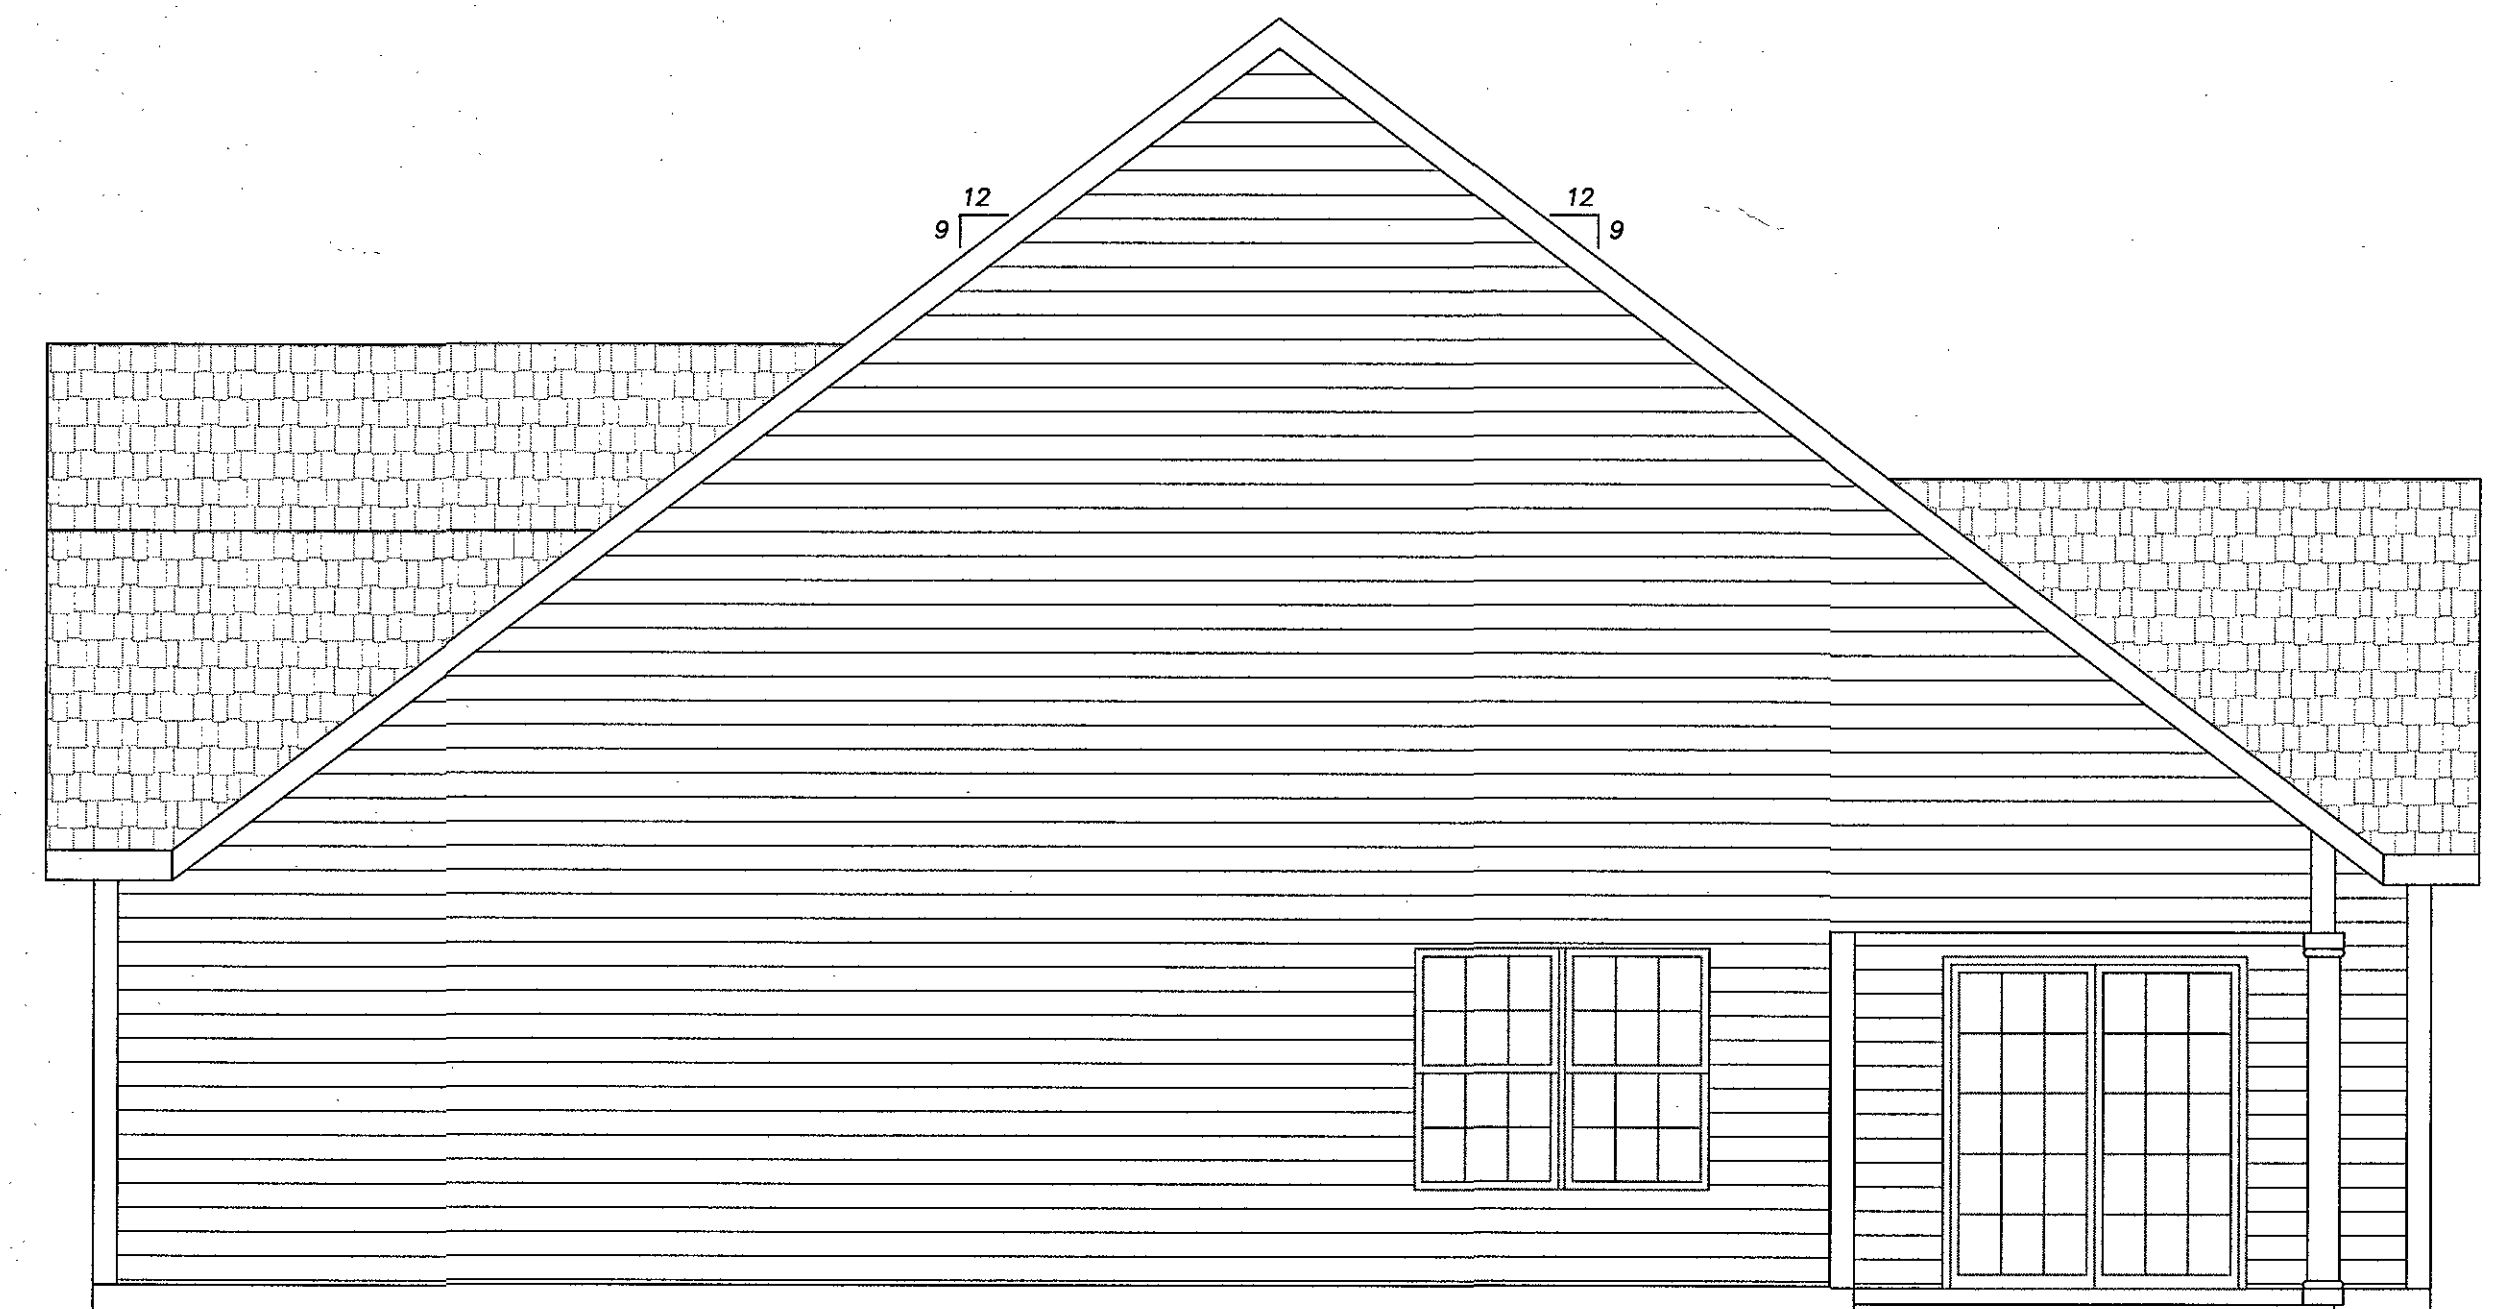

4
AS-2 RIGHT ELEVATION
SCALE: 1/4" = 1'-0"