

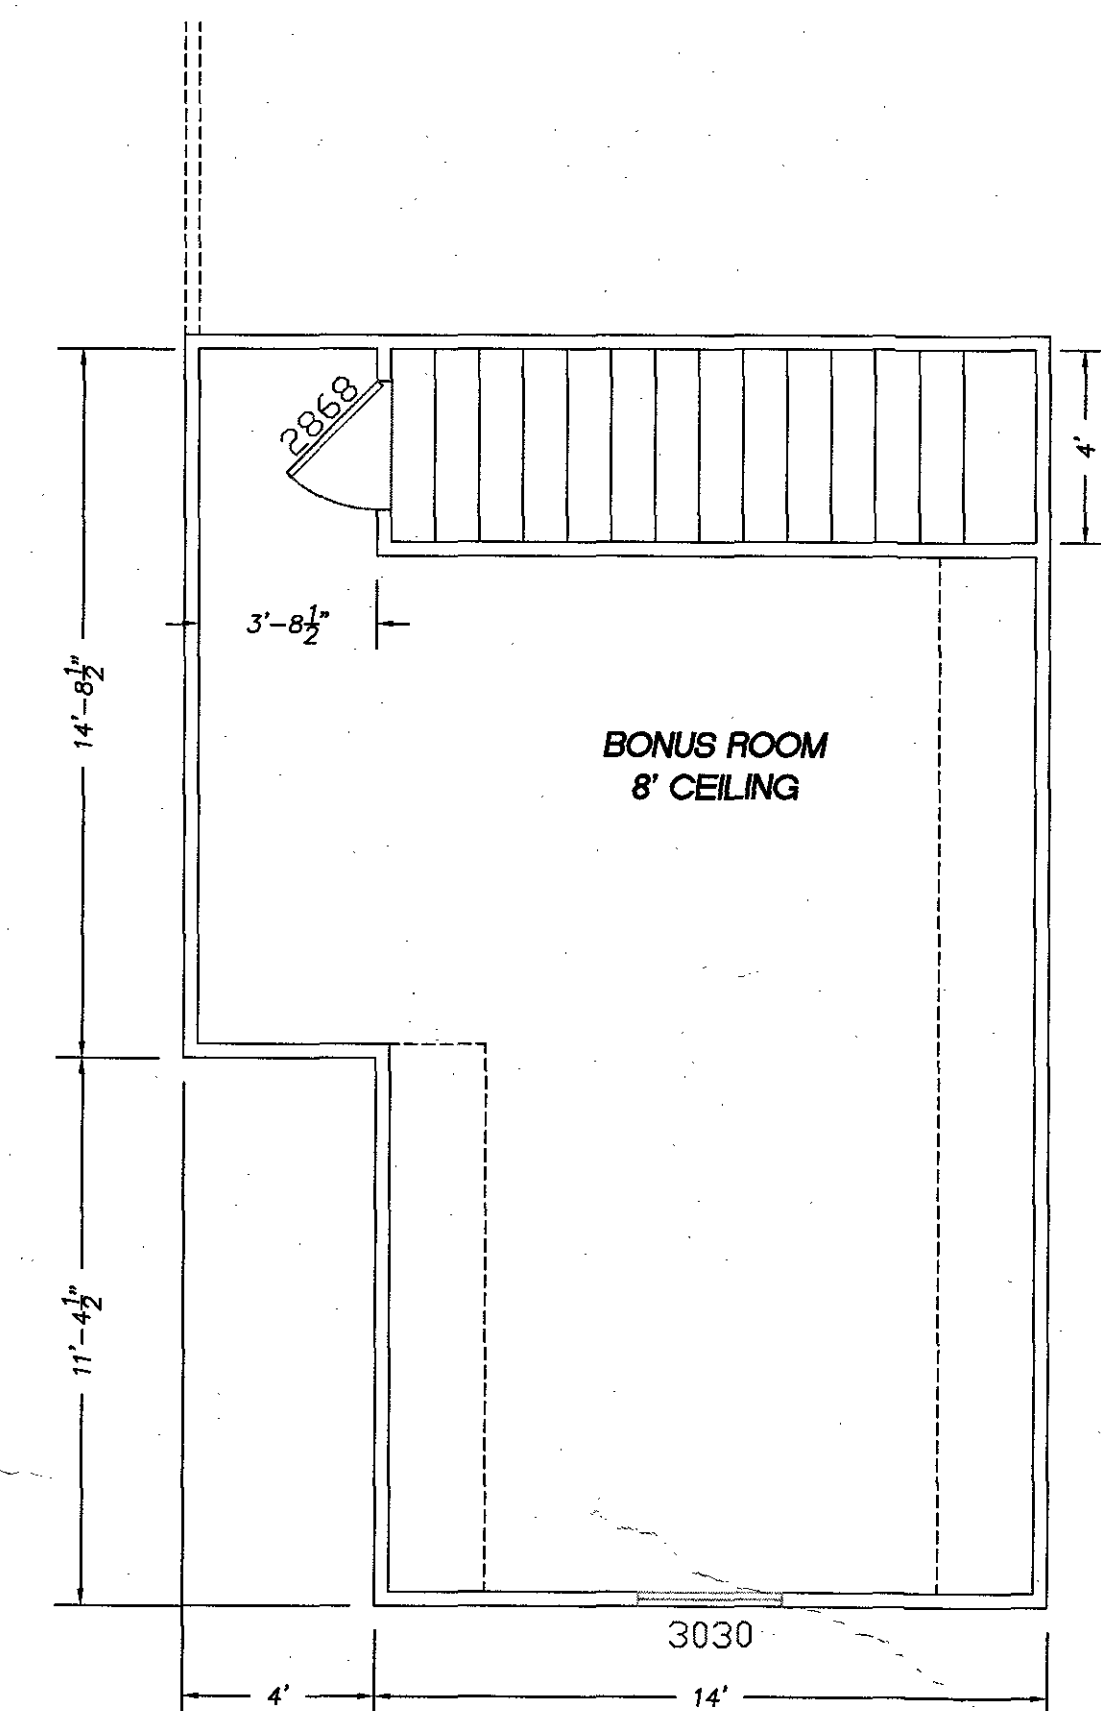


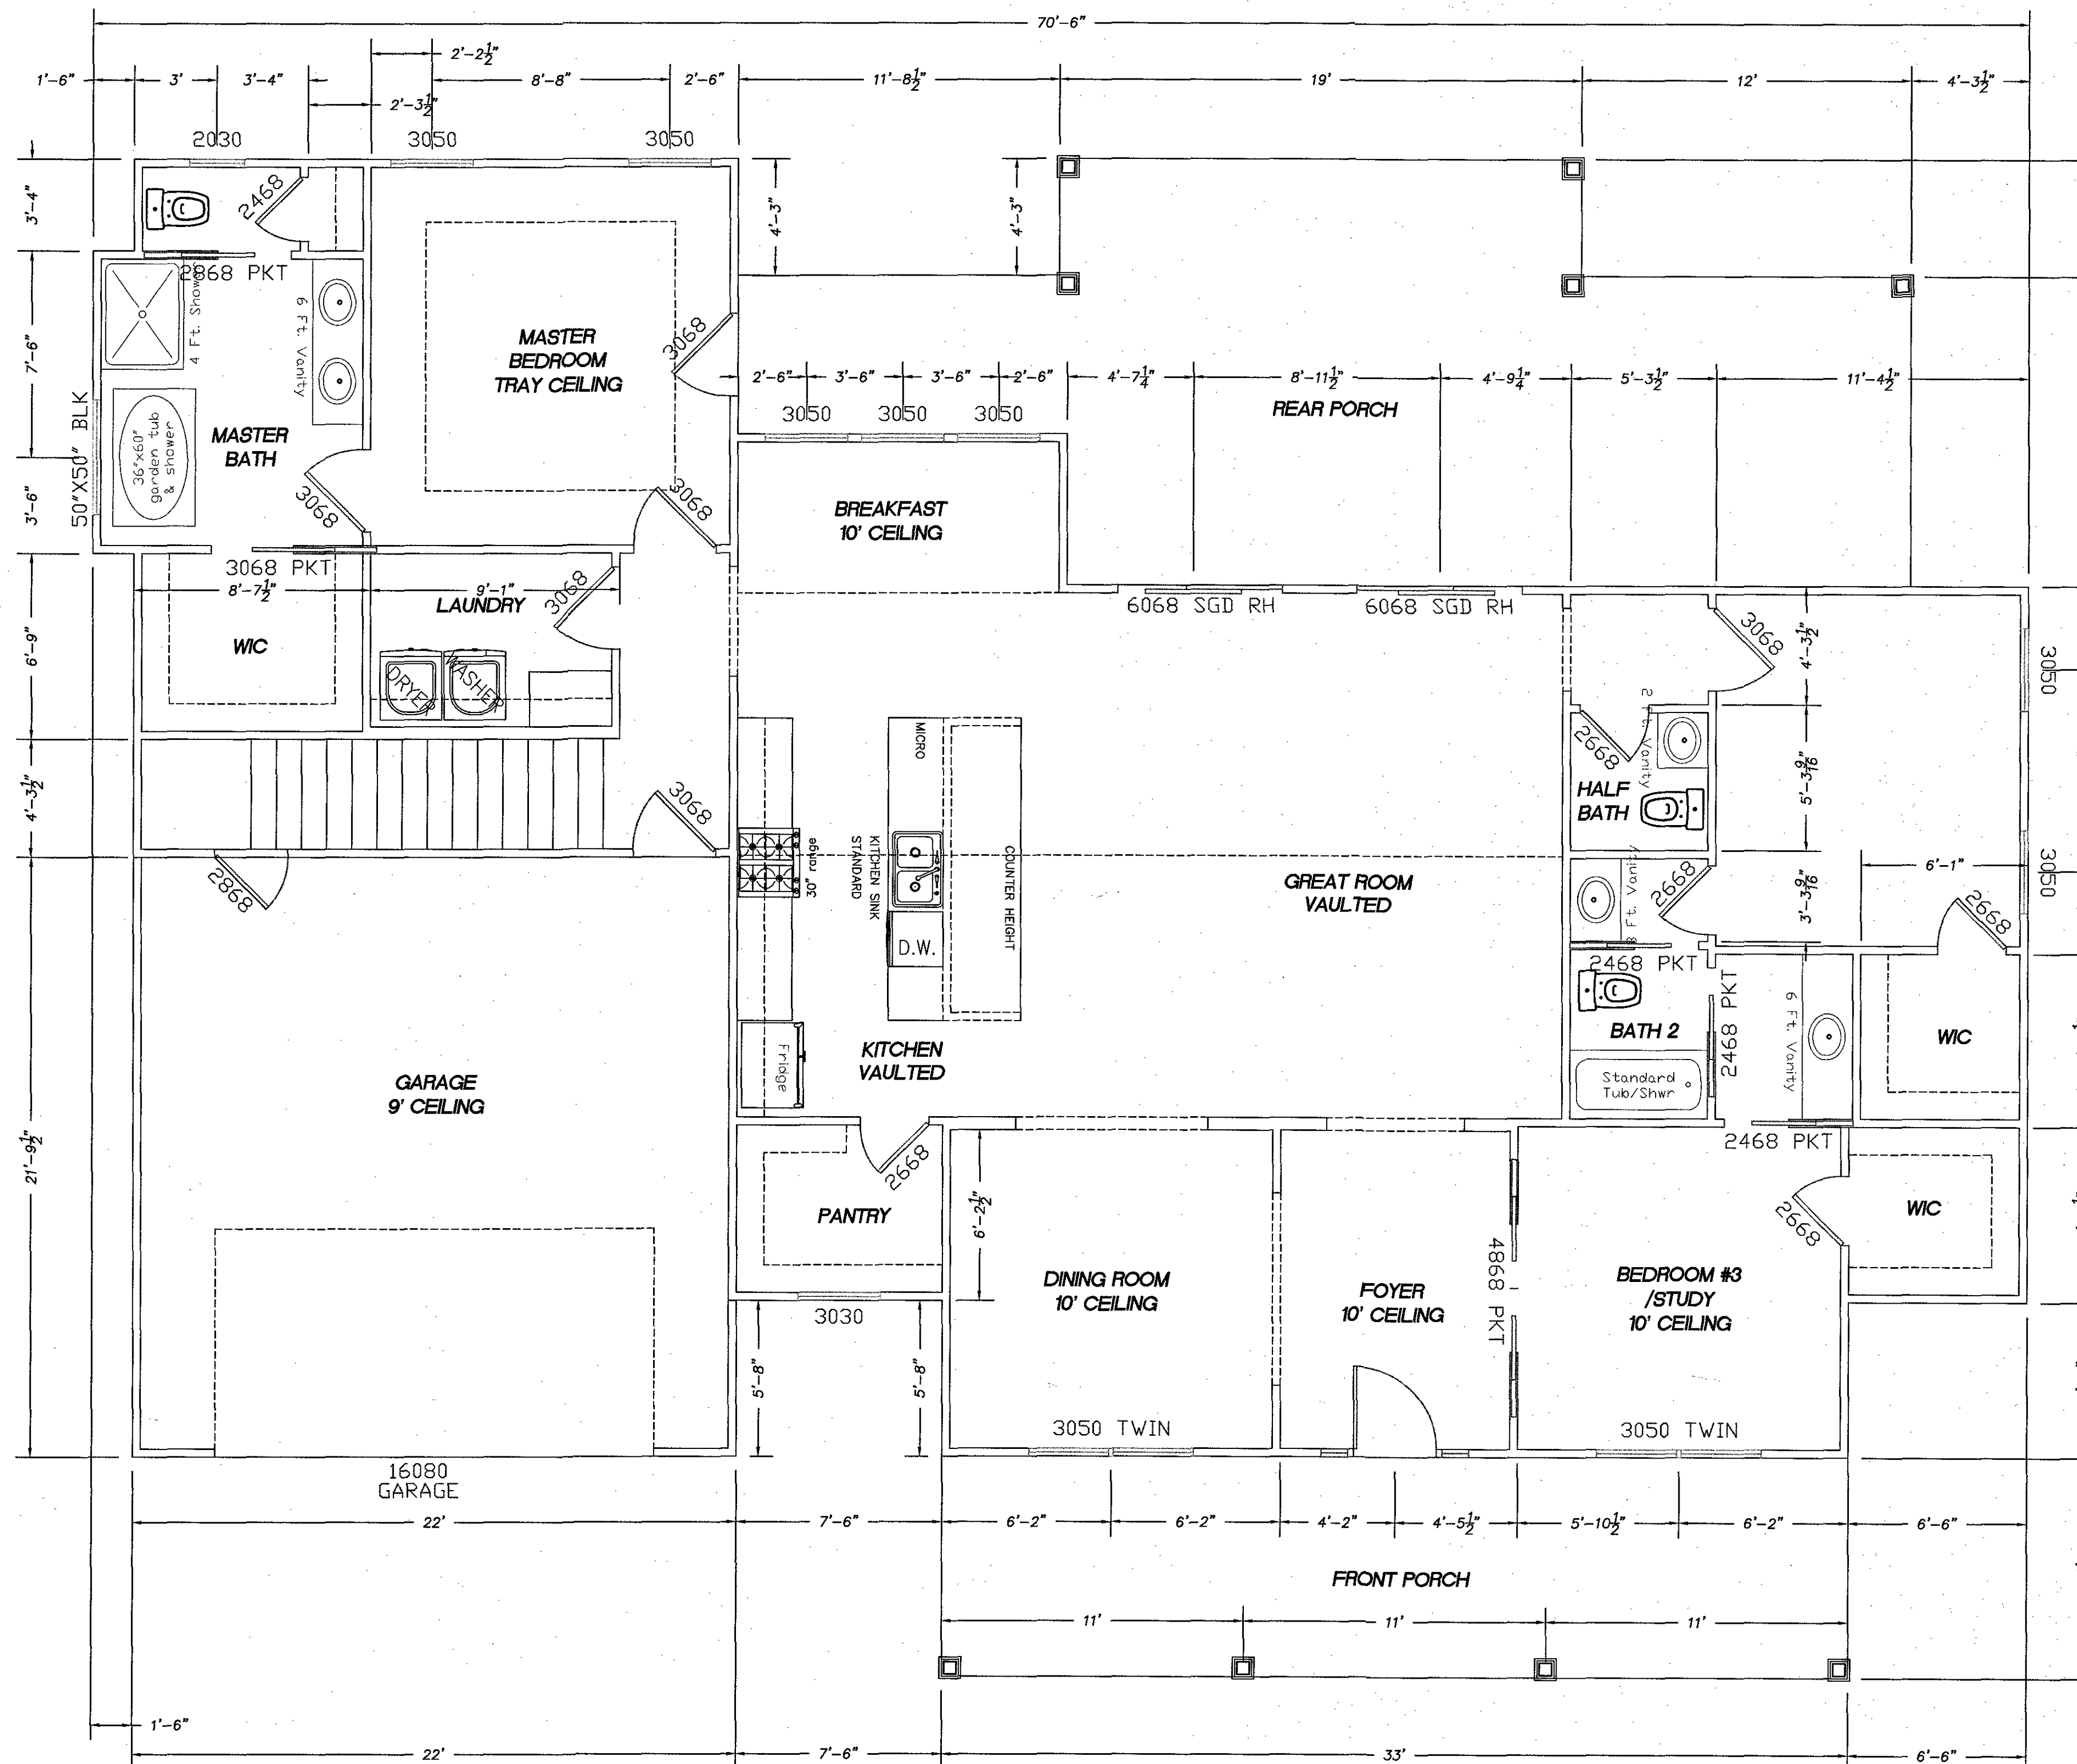


SQUARE FOOTAGE


FIRST FLOOR HEATED S.F.	2054
GARAGE S.F.	475
PORCH S.F.	759
BONUS ROOM S.F.	370
TOTAL S.F.	3658

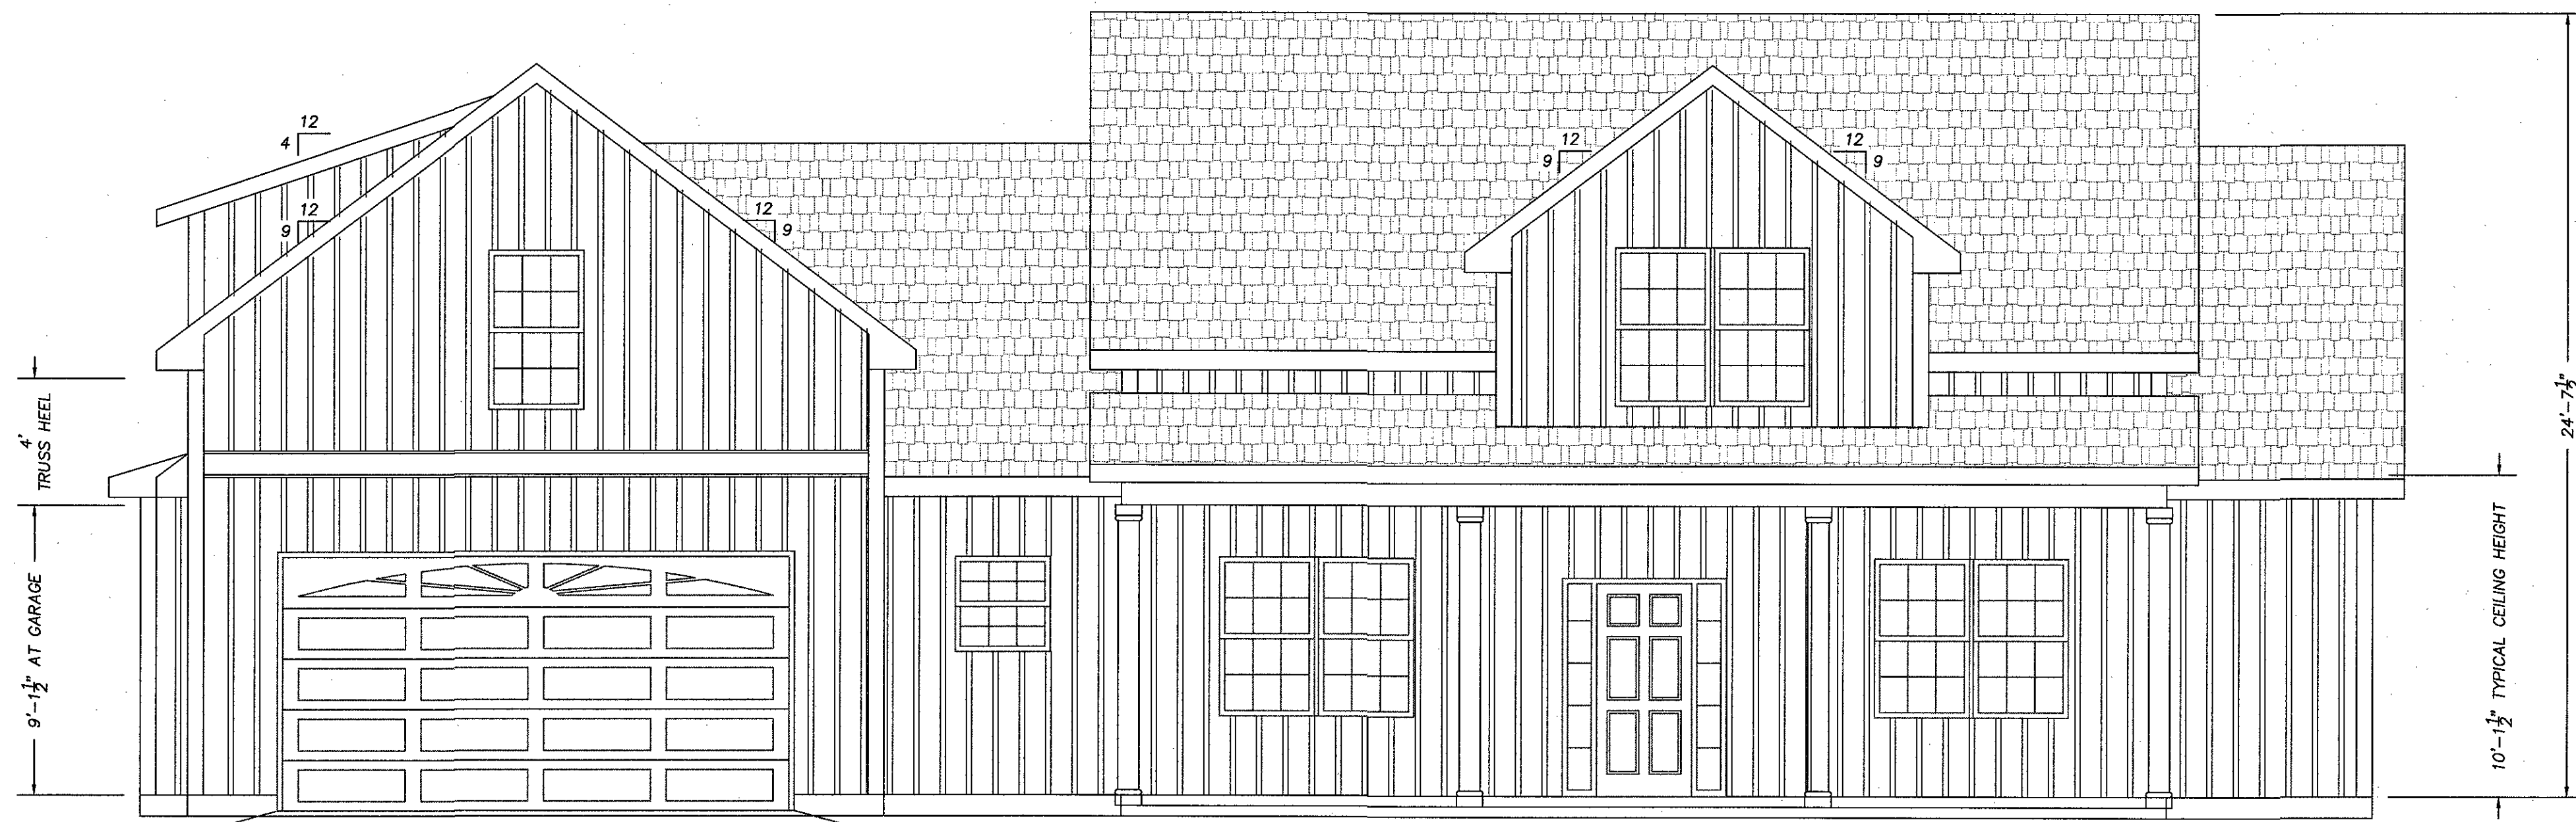

1 FRONT ELEVATION
AS-2 SCALE: 1/4" = 1'-0"

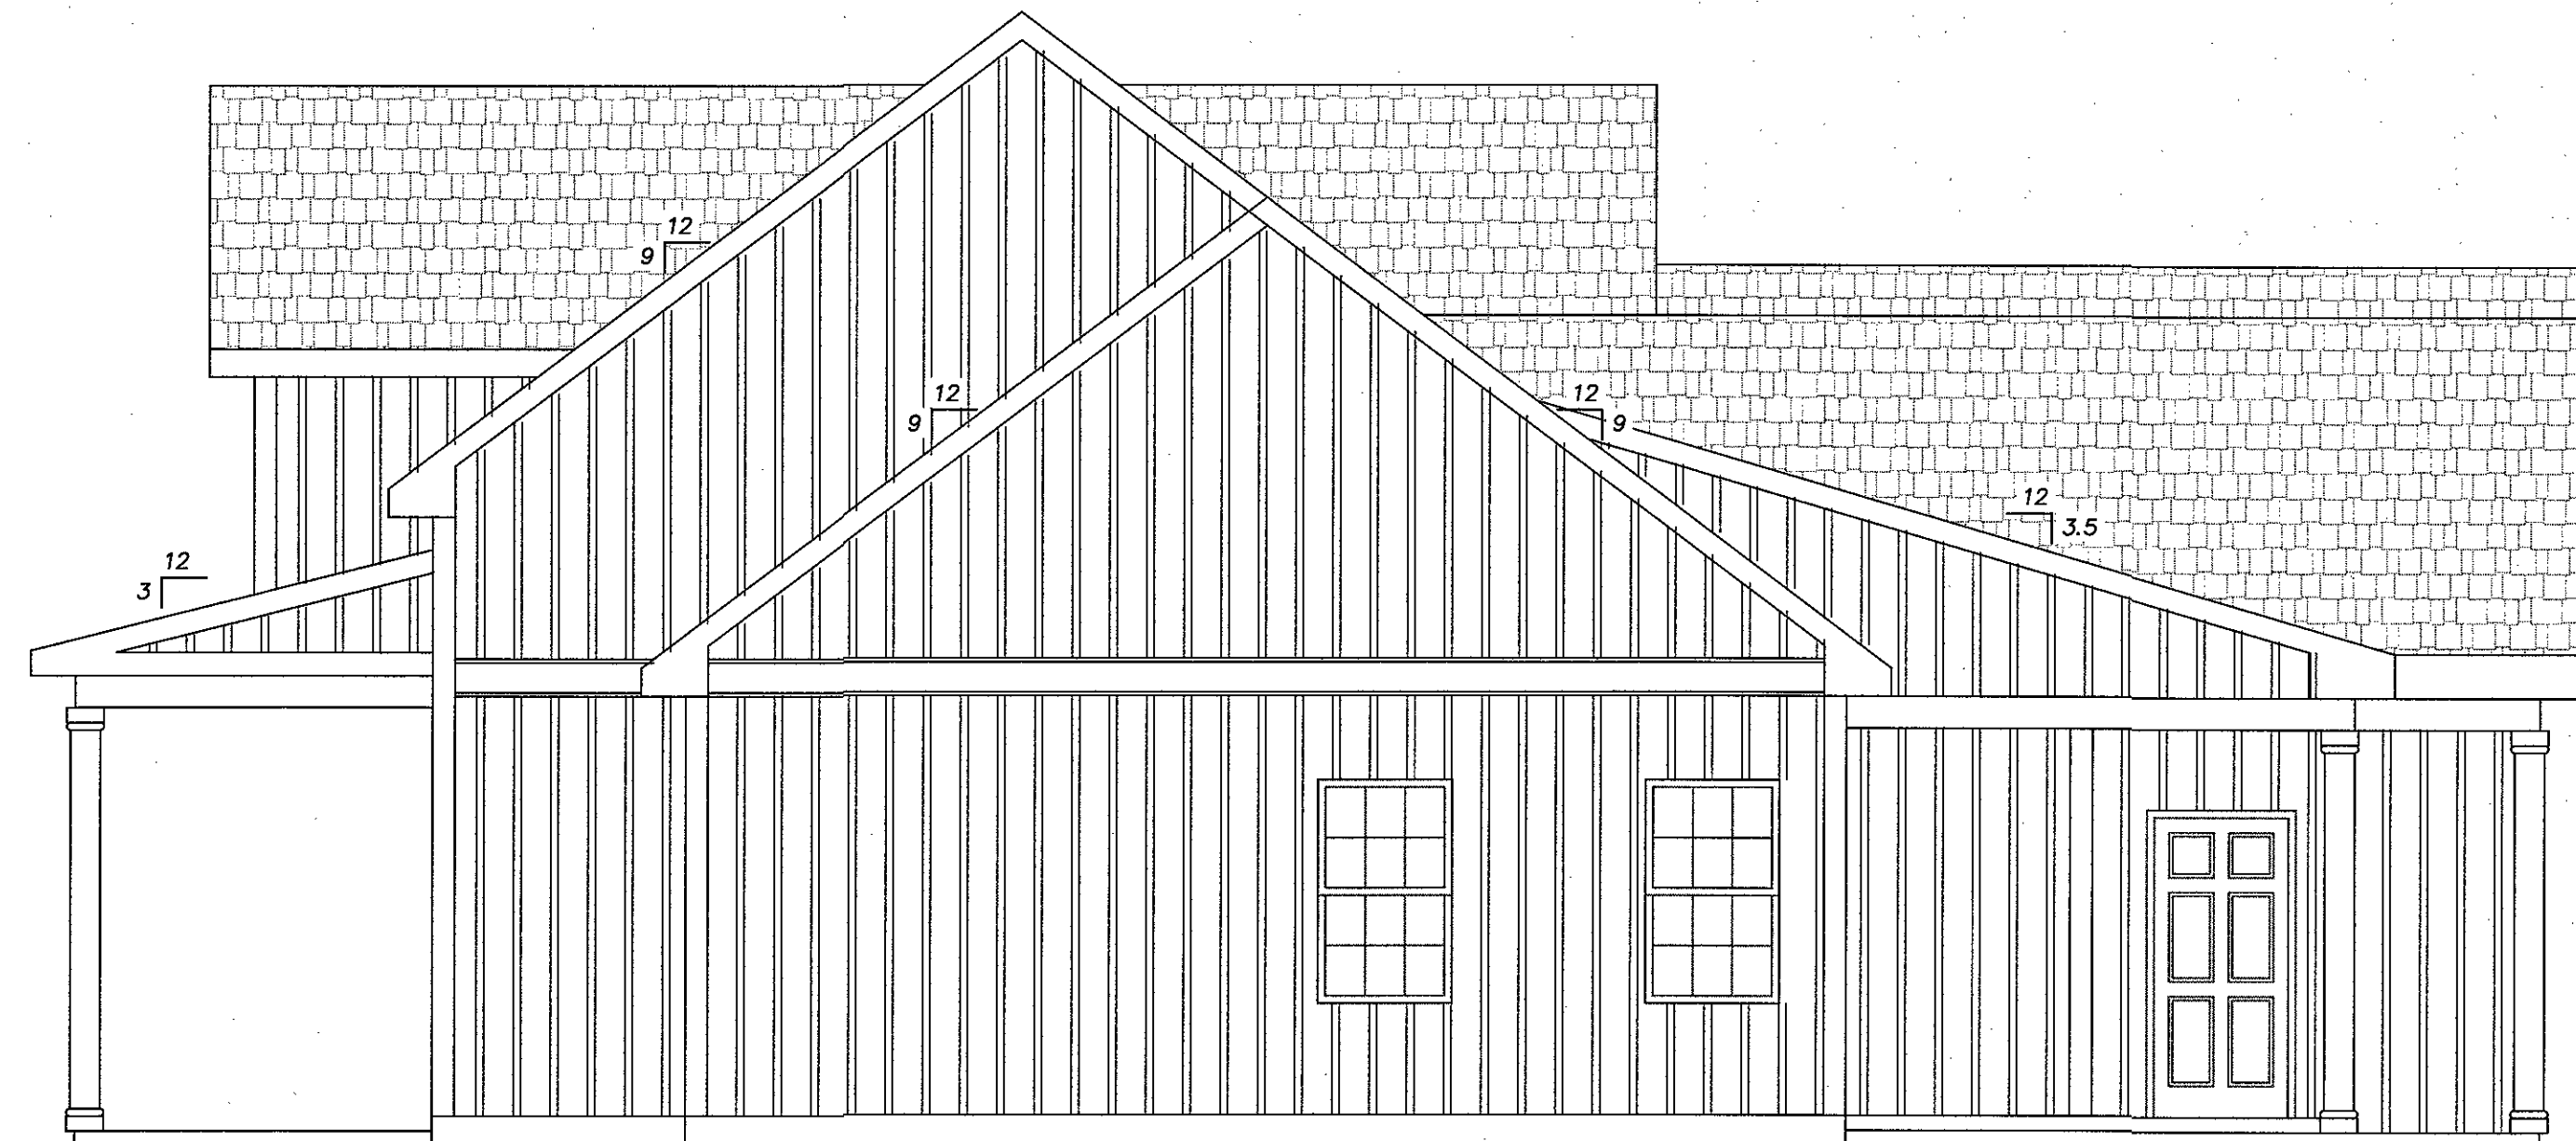

2 RIGHT ELEVATION
AS-2 SCALE: 1/4" = 1'-0"

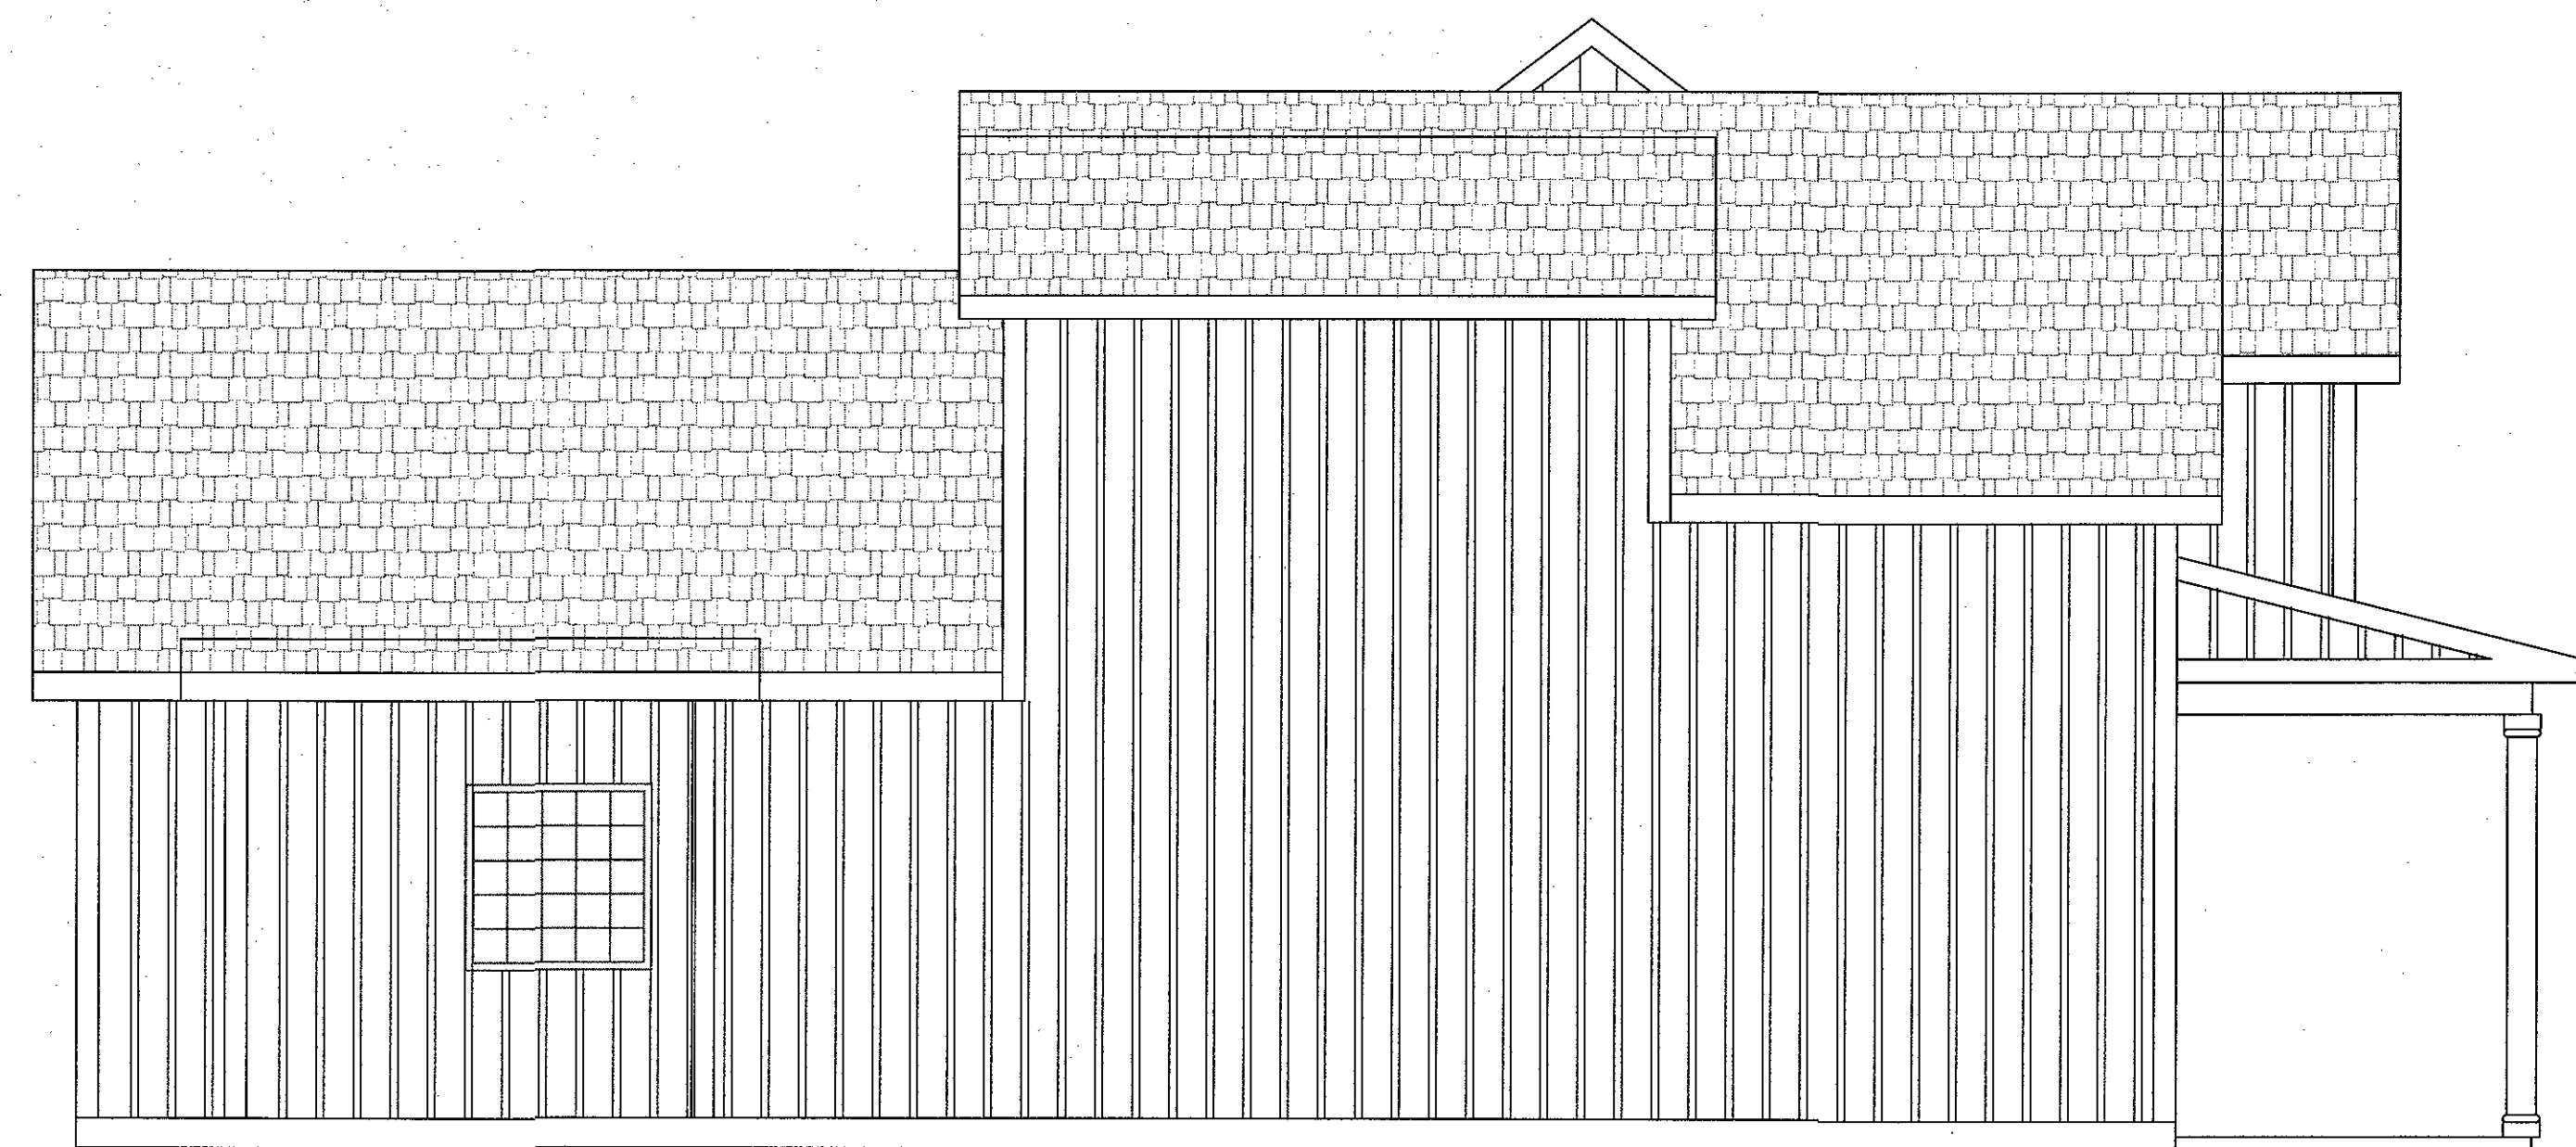

3 LEFT ELEVATION
AS-2 SCALE: 1/4" = 1'-0"



4 REAR ELEVATION
AS-2 SCALE: 1/4" = 1'-0"