
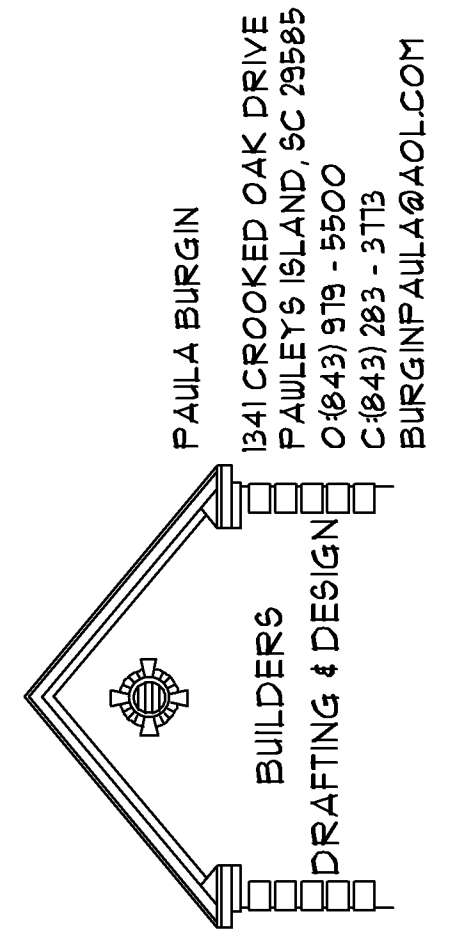
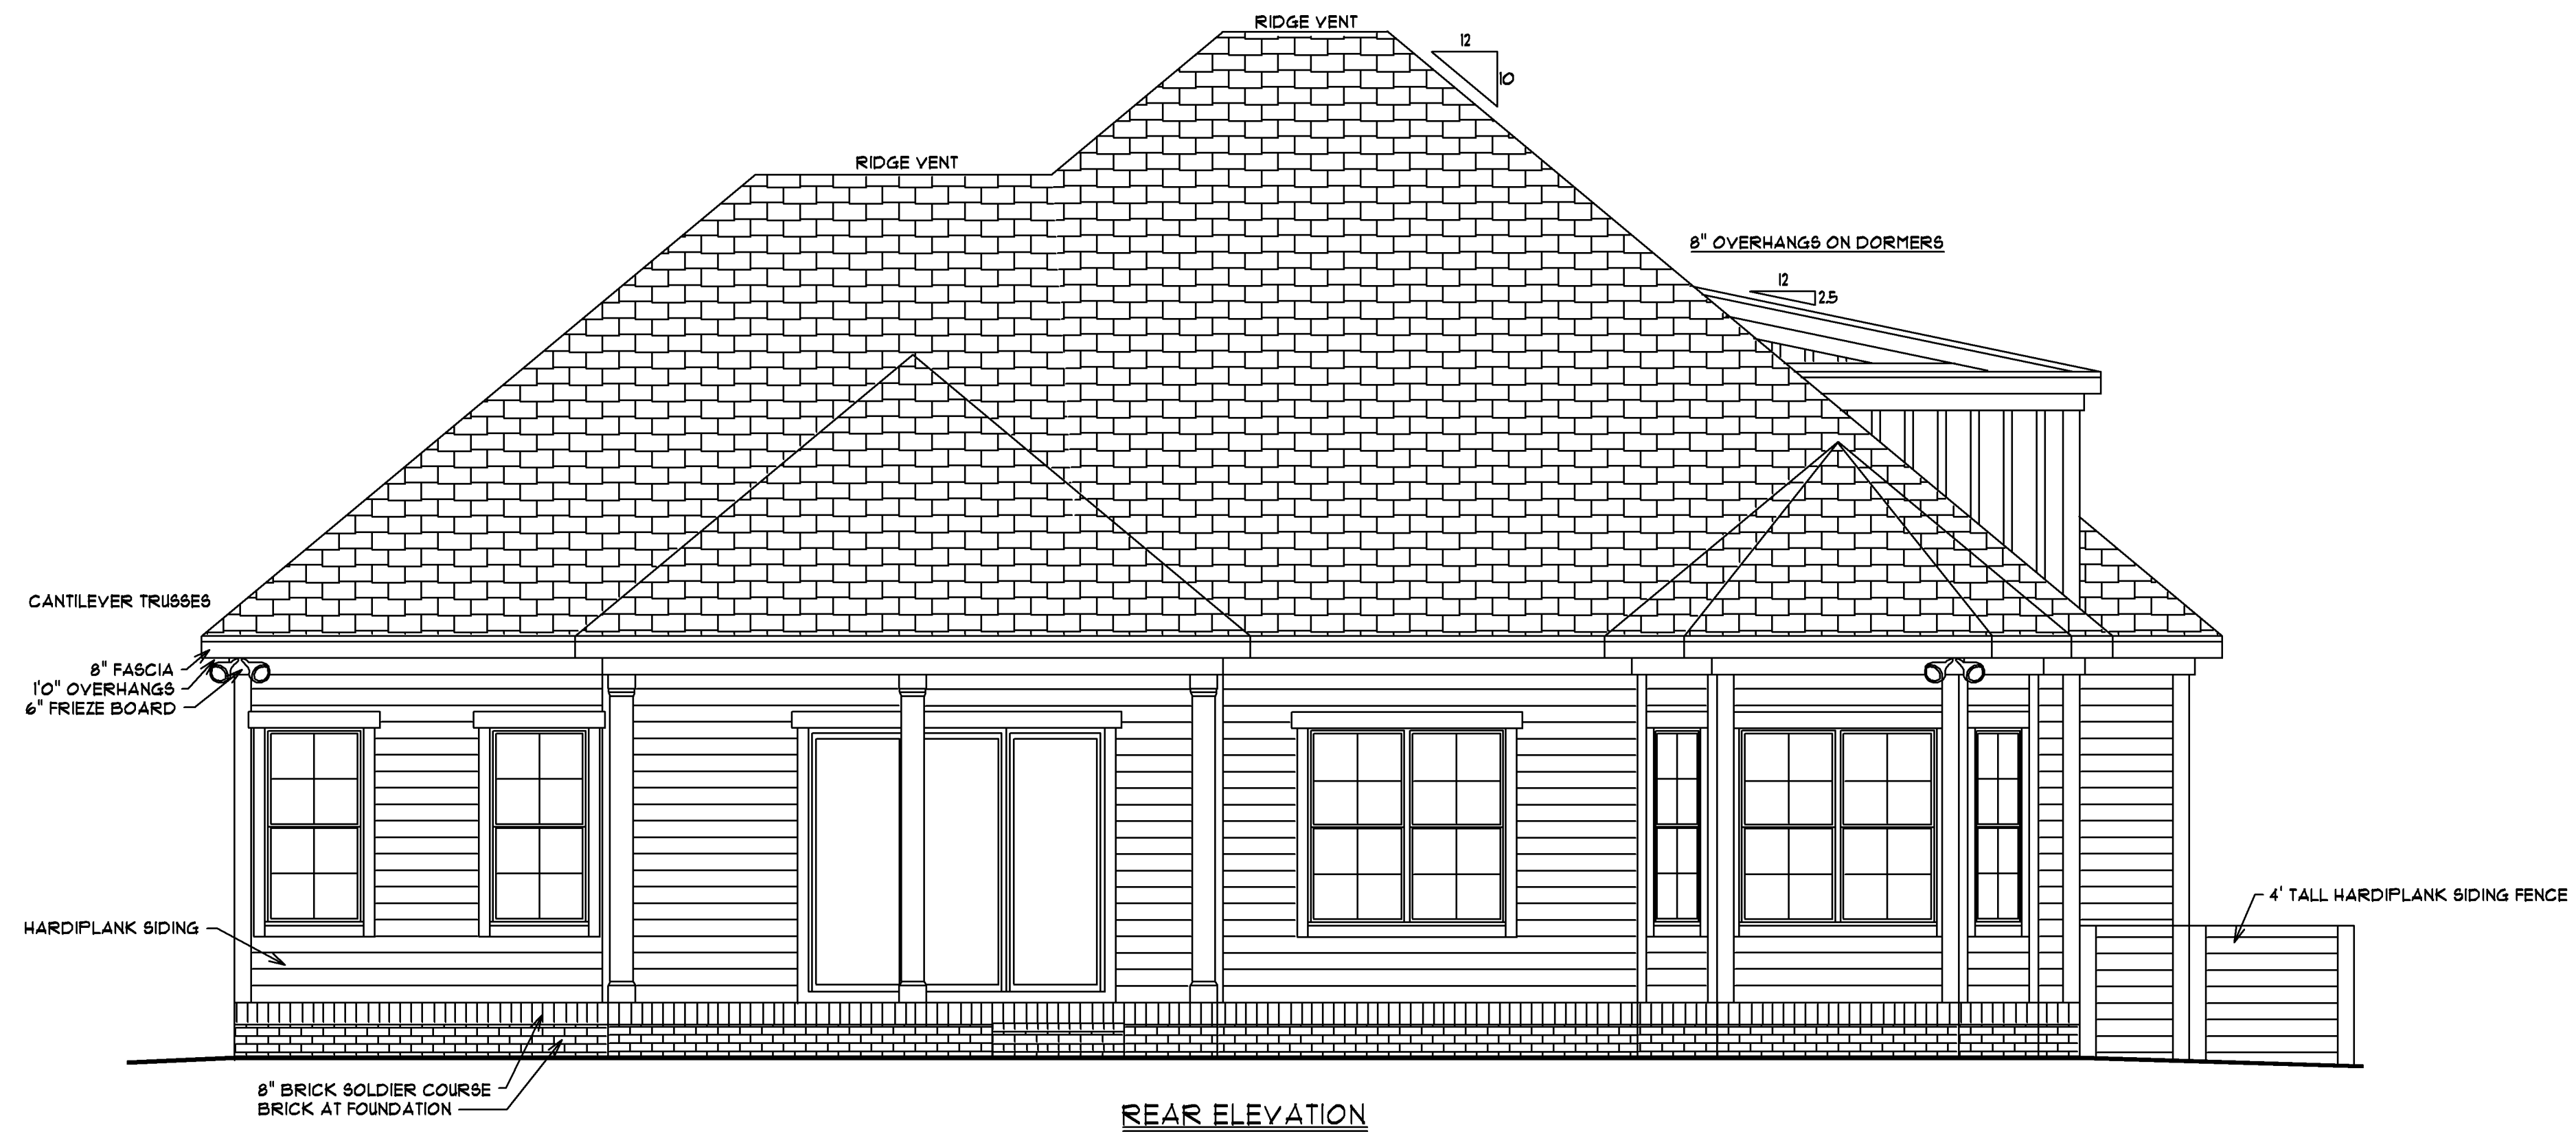


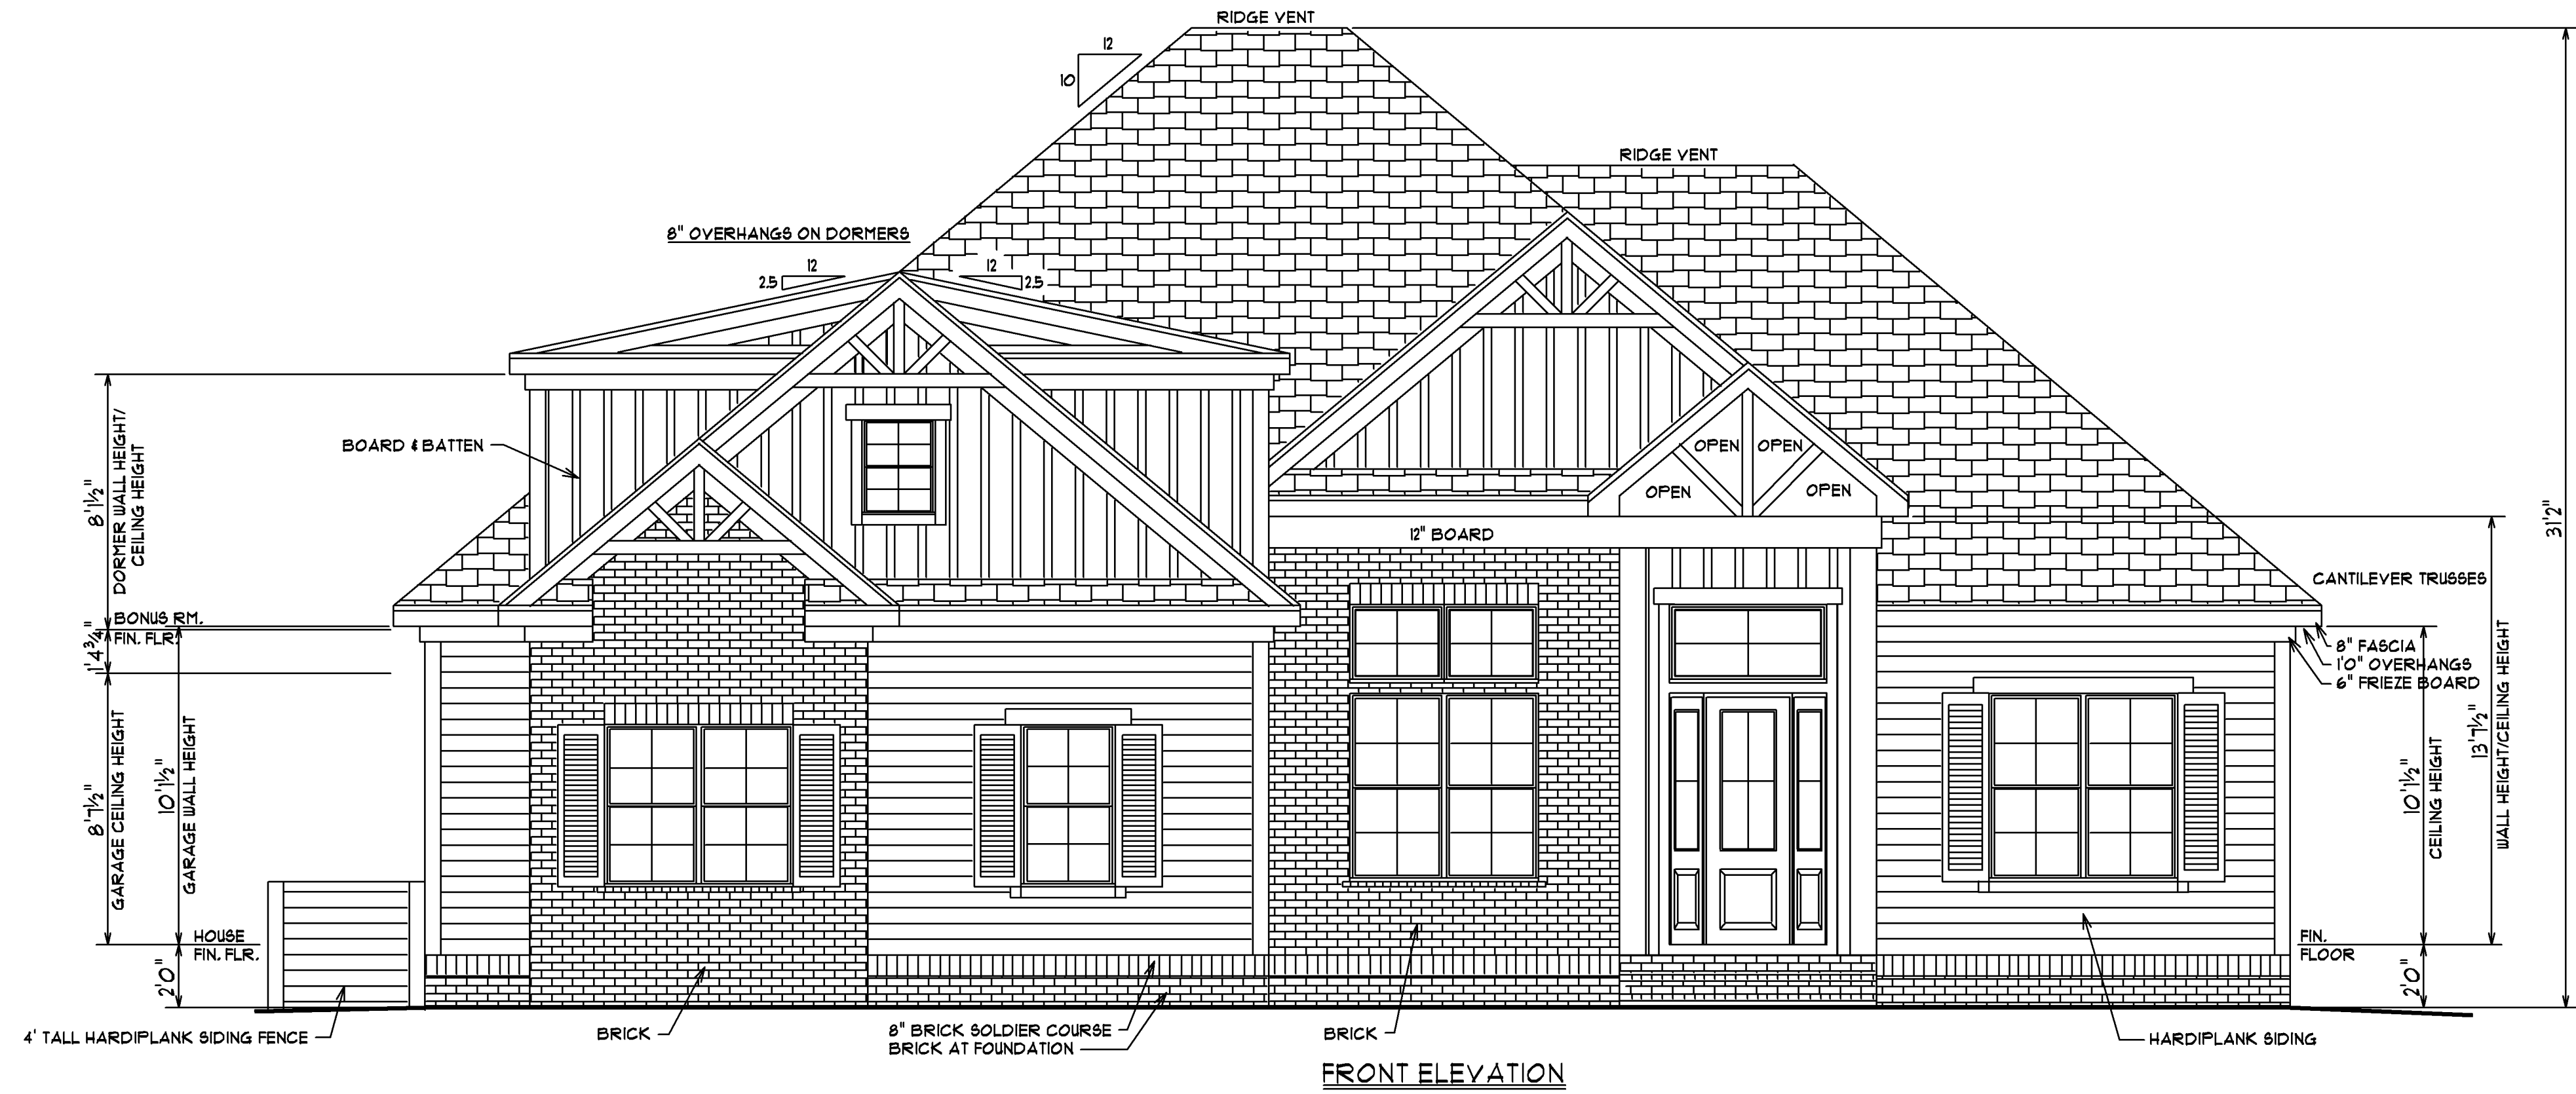

SCALE: 1/4" = 1'0"


DATE: 3/1/24

SHEET #1


ELEVATIONS

JOB LOCATION:
LOT 23 CHECKERBERRY SQUARE
CROW CREEK
SHALLOTTE, NC

SQUARE FOOTAGE:	252
HEATED SPACE	141
BONUS ROOM	2893
TOTAL HEATED SPACE	167
GARAGE	28
ENTRY PORCH	4041
COVERED PORCH	
TOTAL UNDER ROOF	

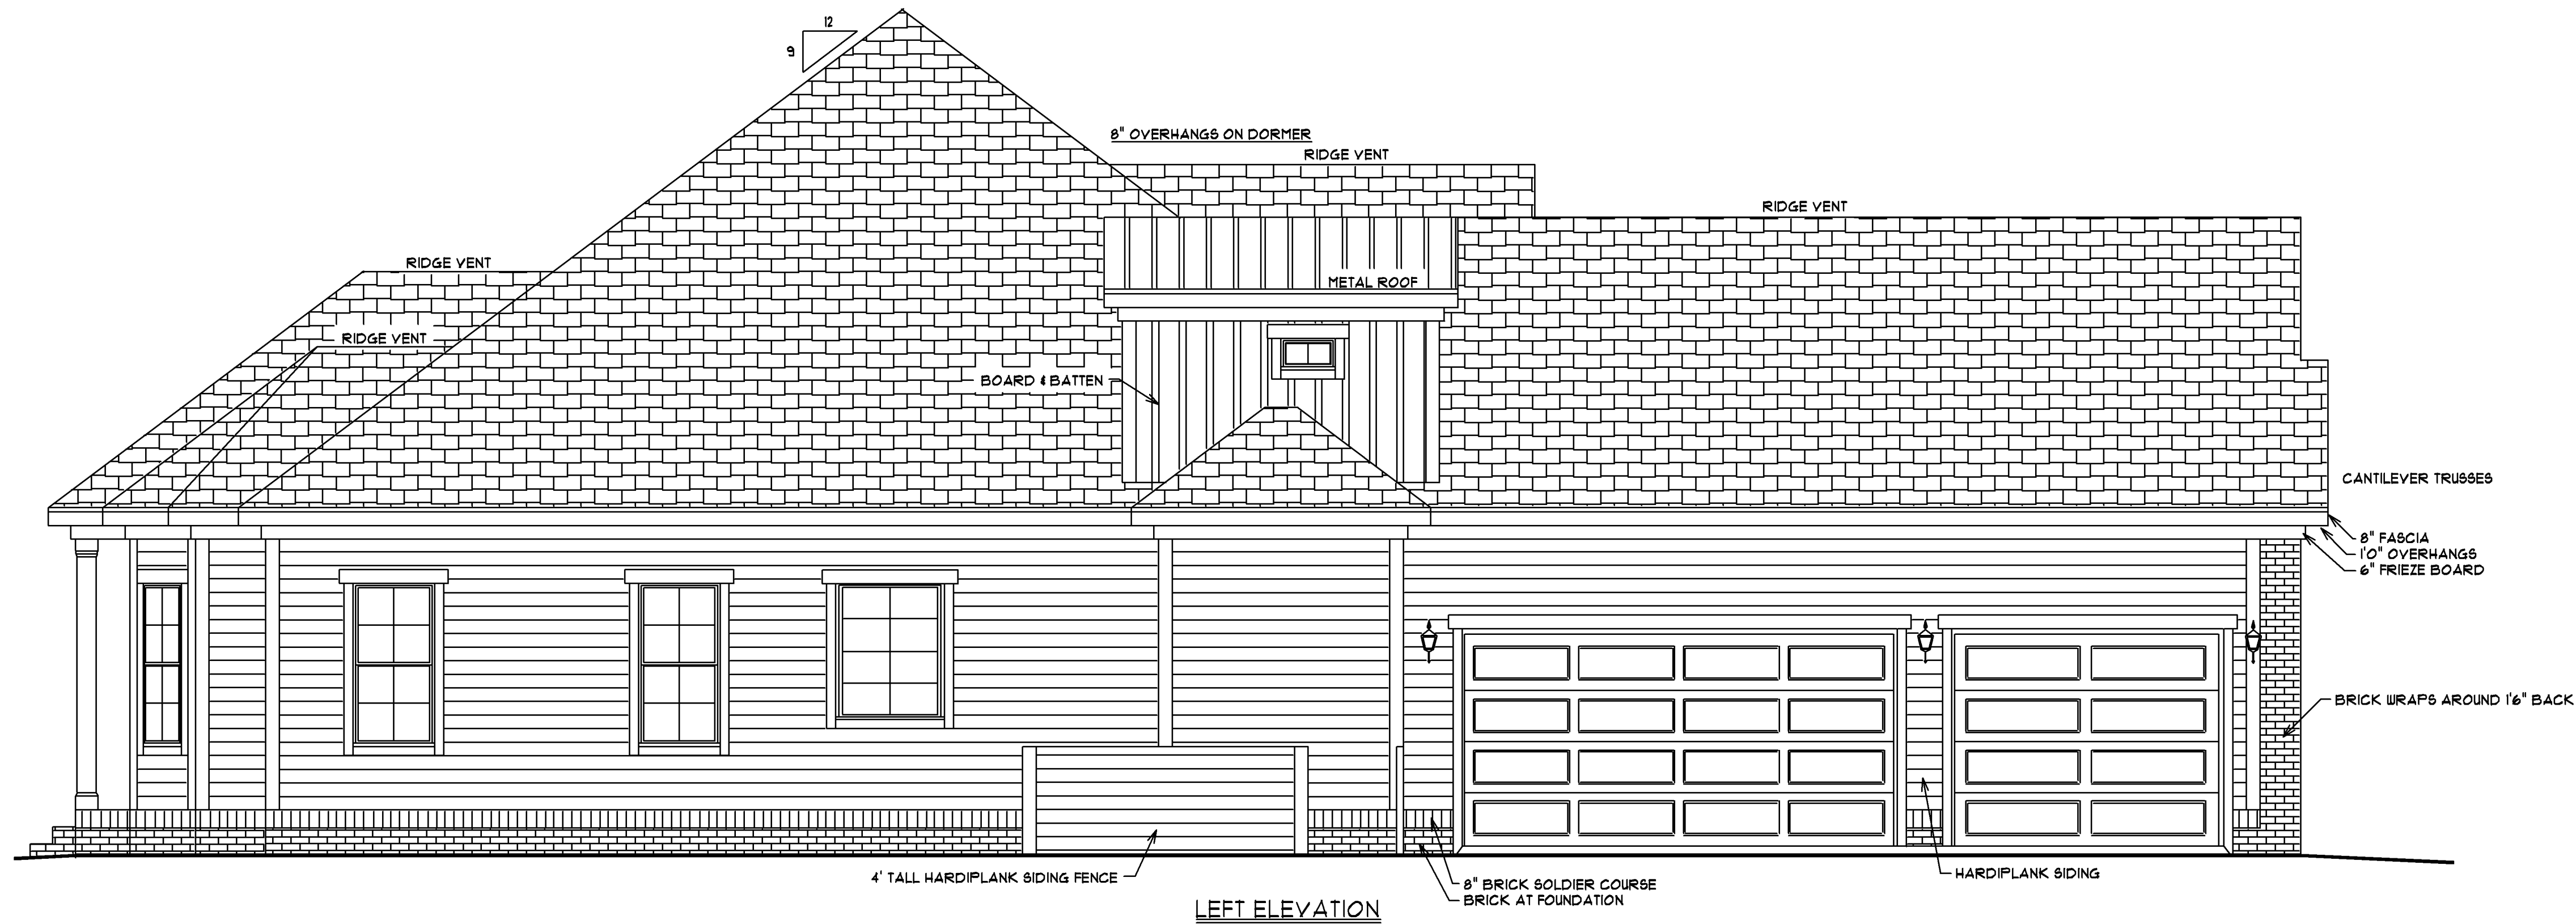

LEFT ELEVATION

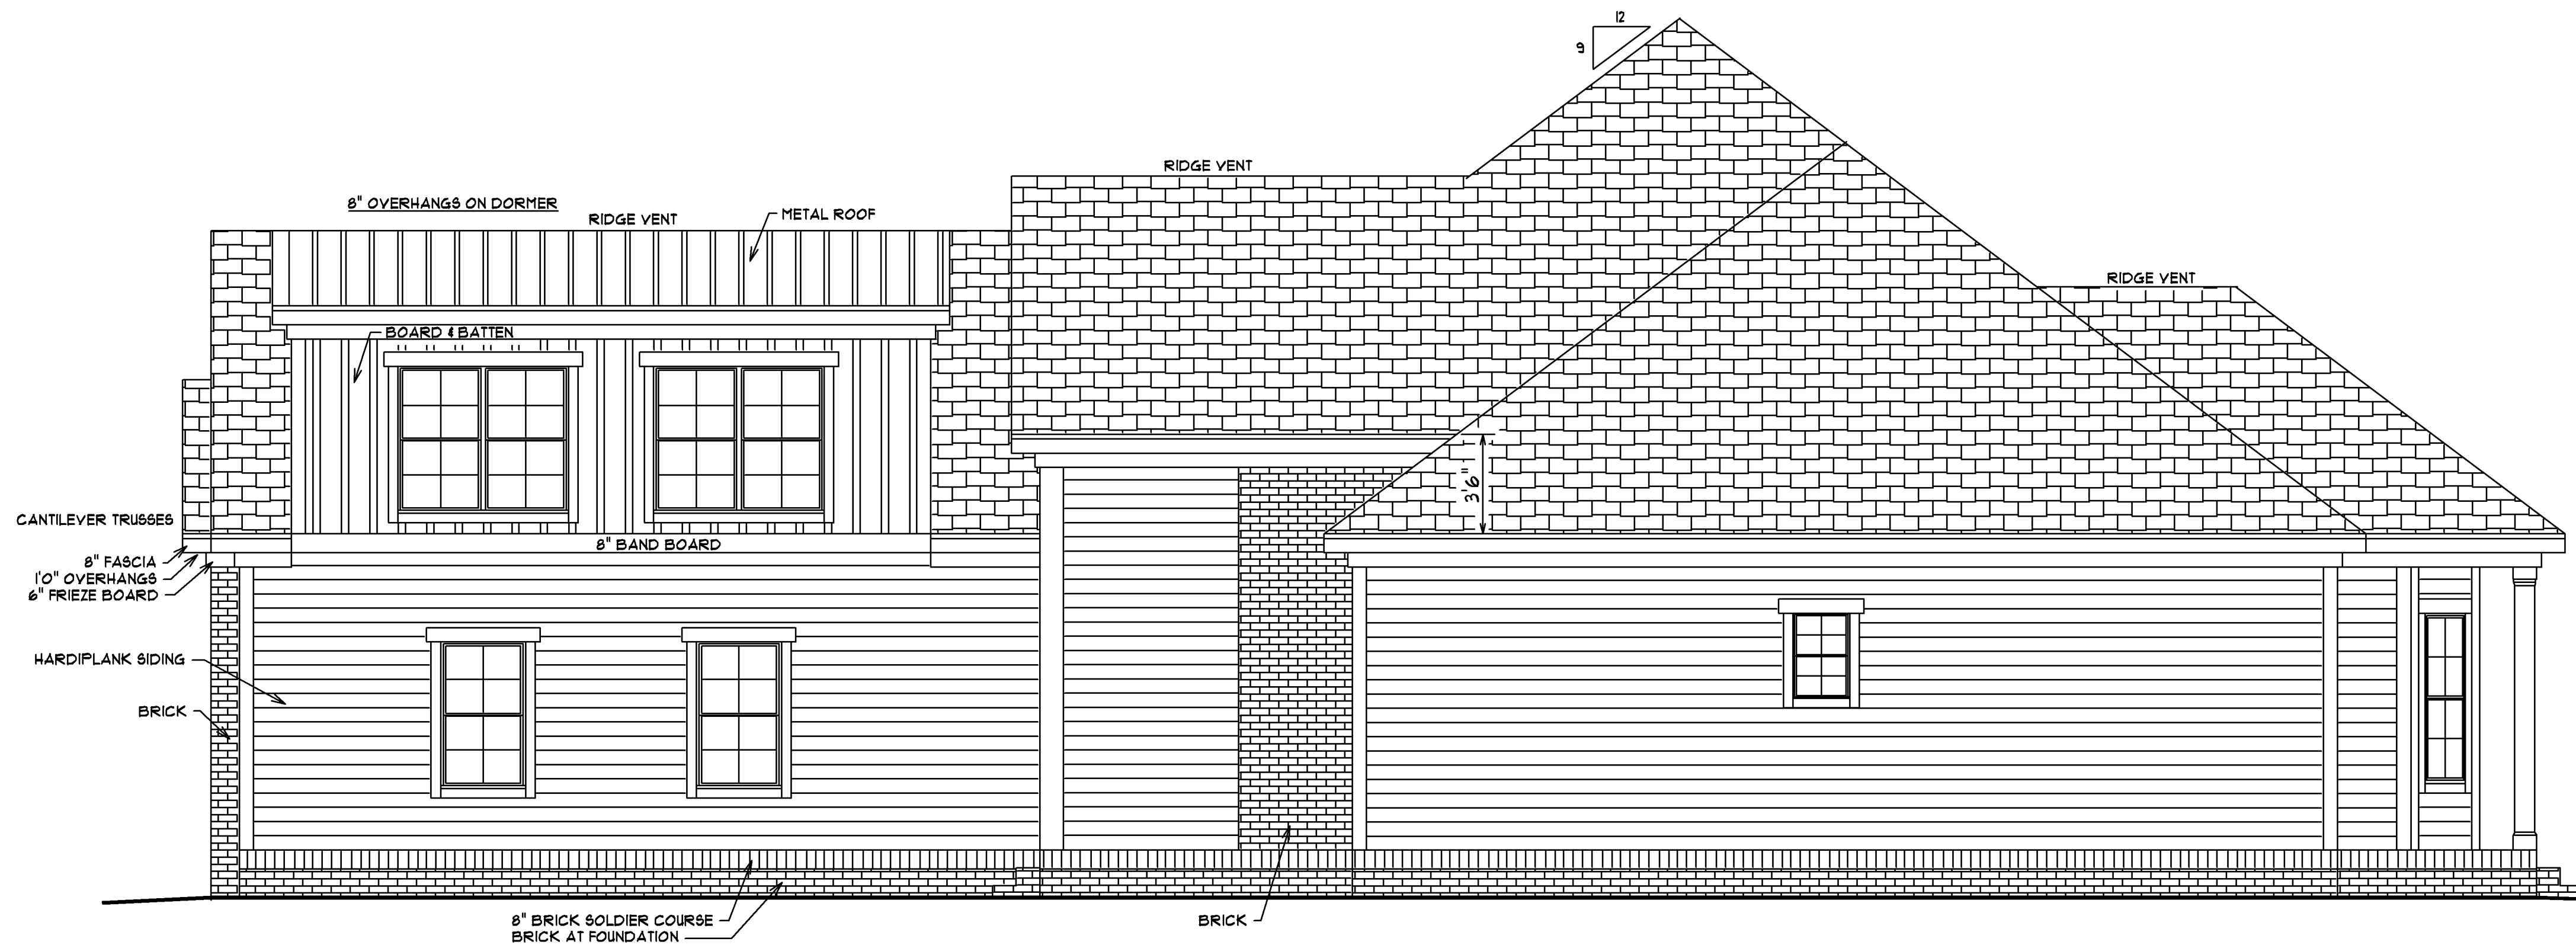

RIGHT ELEVATION

PAULA BURGIN
1341 CROOKED OAK DRIVE
PAULEY ISLAND, SC 29585
C18431913 - 5500
BURGINPAULA@AOL.COM

BUILDERS
DRAFTING & DESIGN

SCALE: 1/4" = 1'0"



DATE: 3/1/24


SHEET #2

ELEVATIONS



JOB LOCATION:
LOT 23 CHECKERBERRY SQUARE
CROW CREEK
SHALLOTTE, NC

SQUARE FOOTAGE:	252
HEATED SPACE	141
BONUS ROOM	2893
TOTAL HEATED SPACE	167
GARAGE	208
ENTRY PORCH	4041
COVERED PORCH	
TOTAL UNDER ROOF	

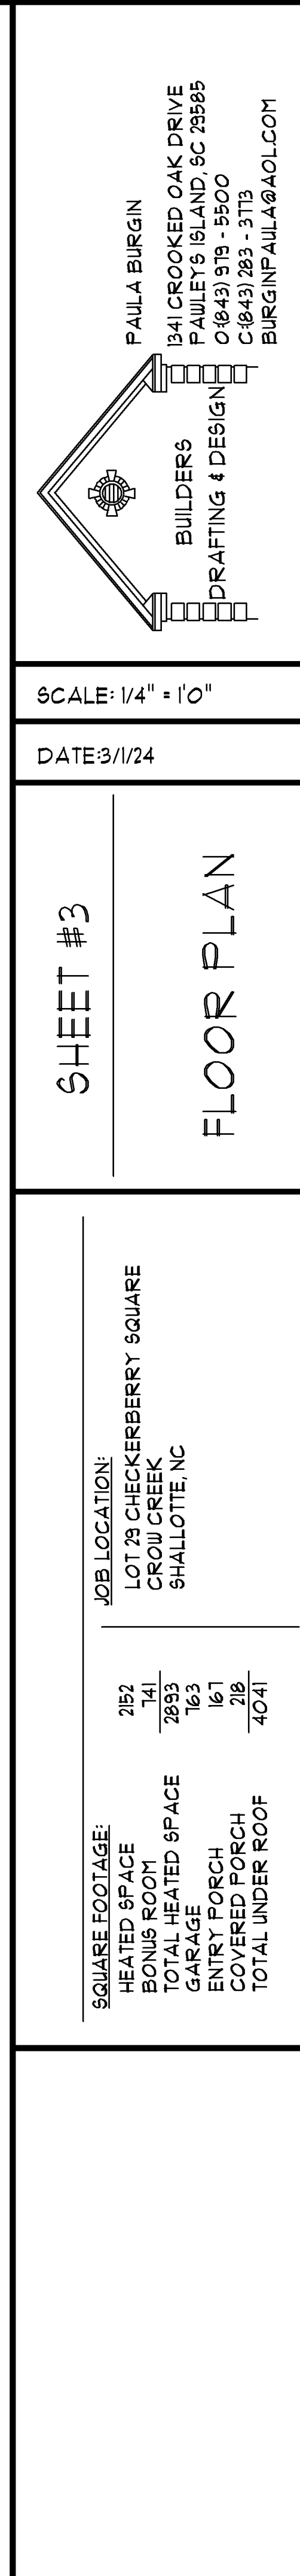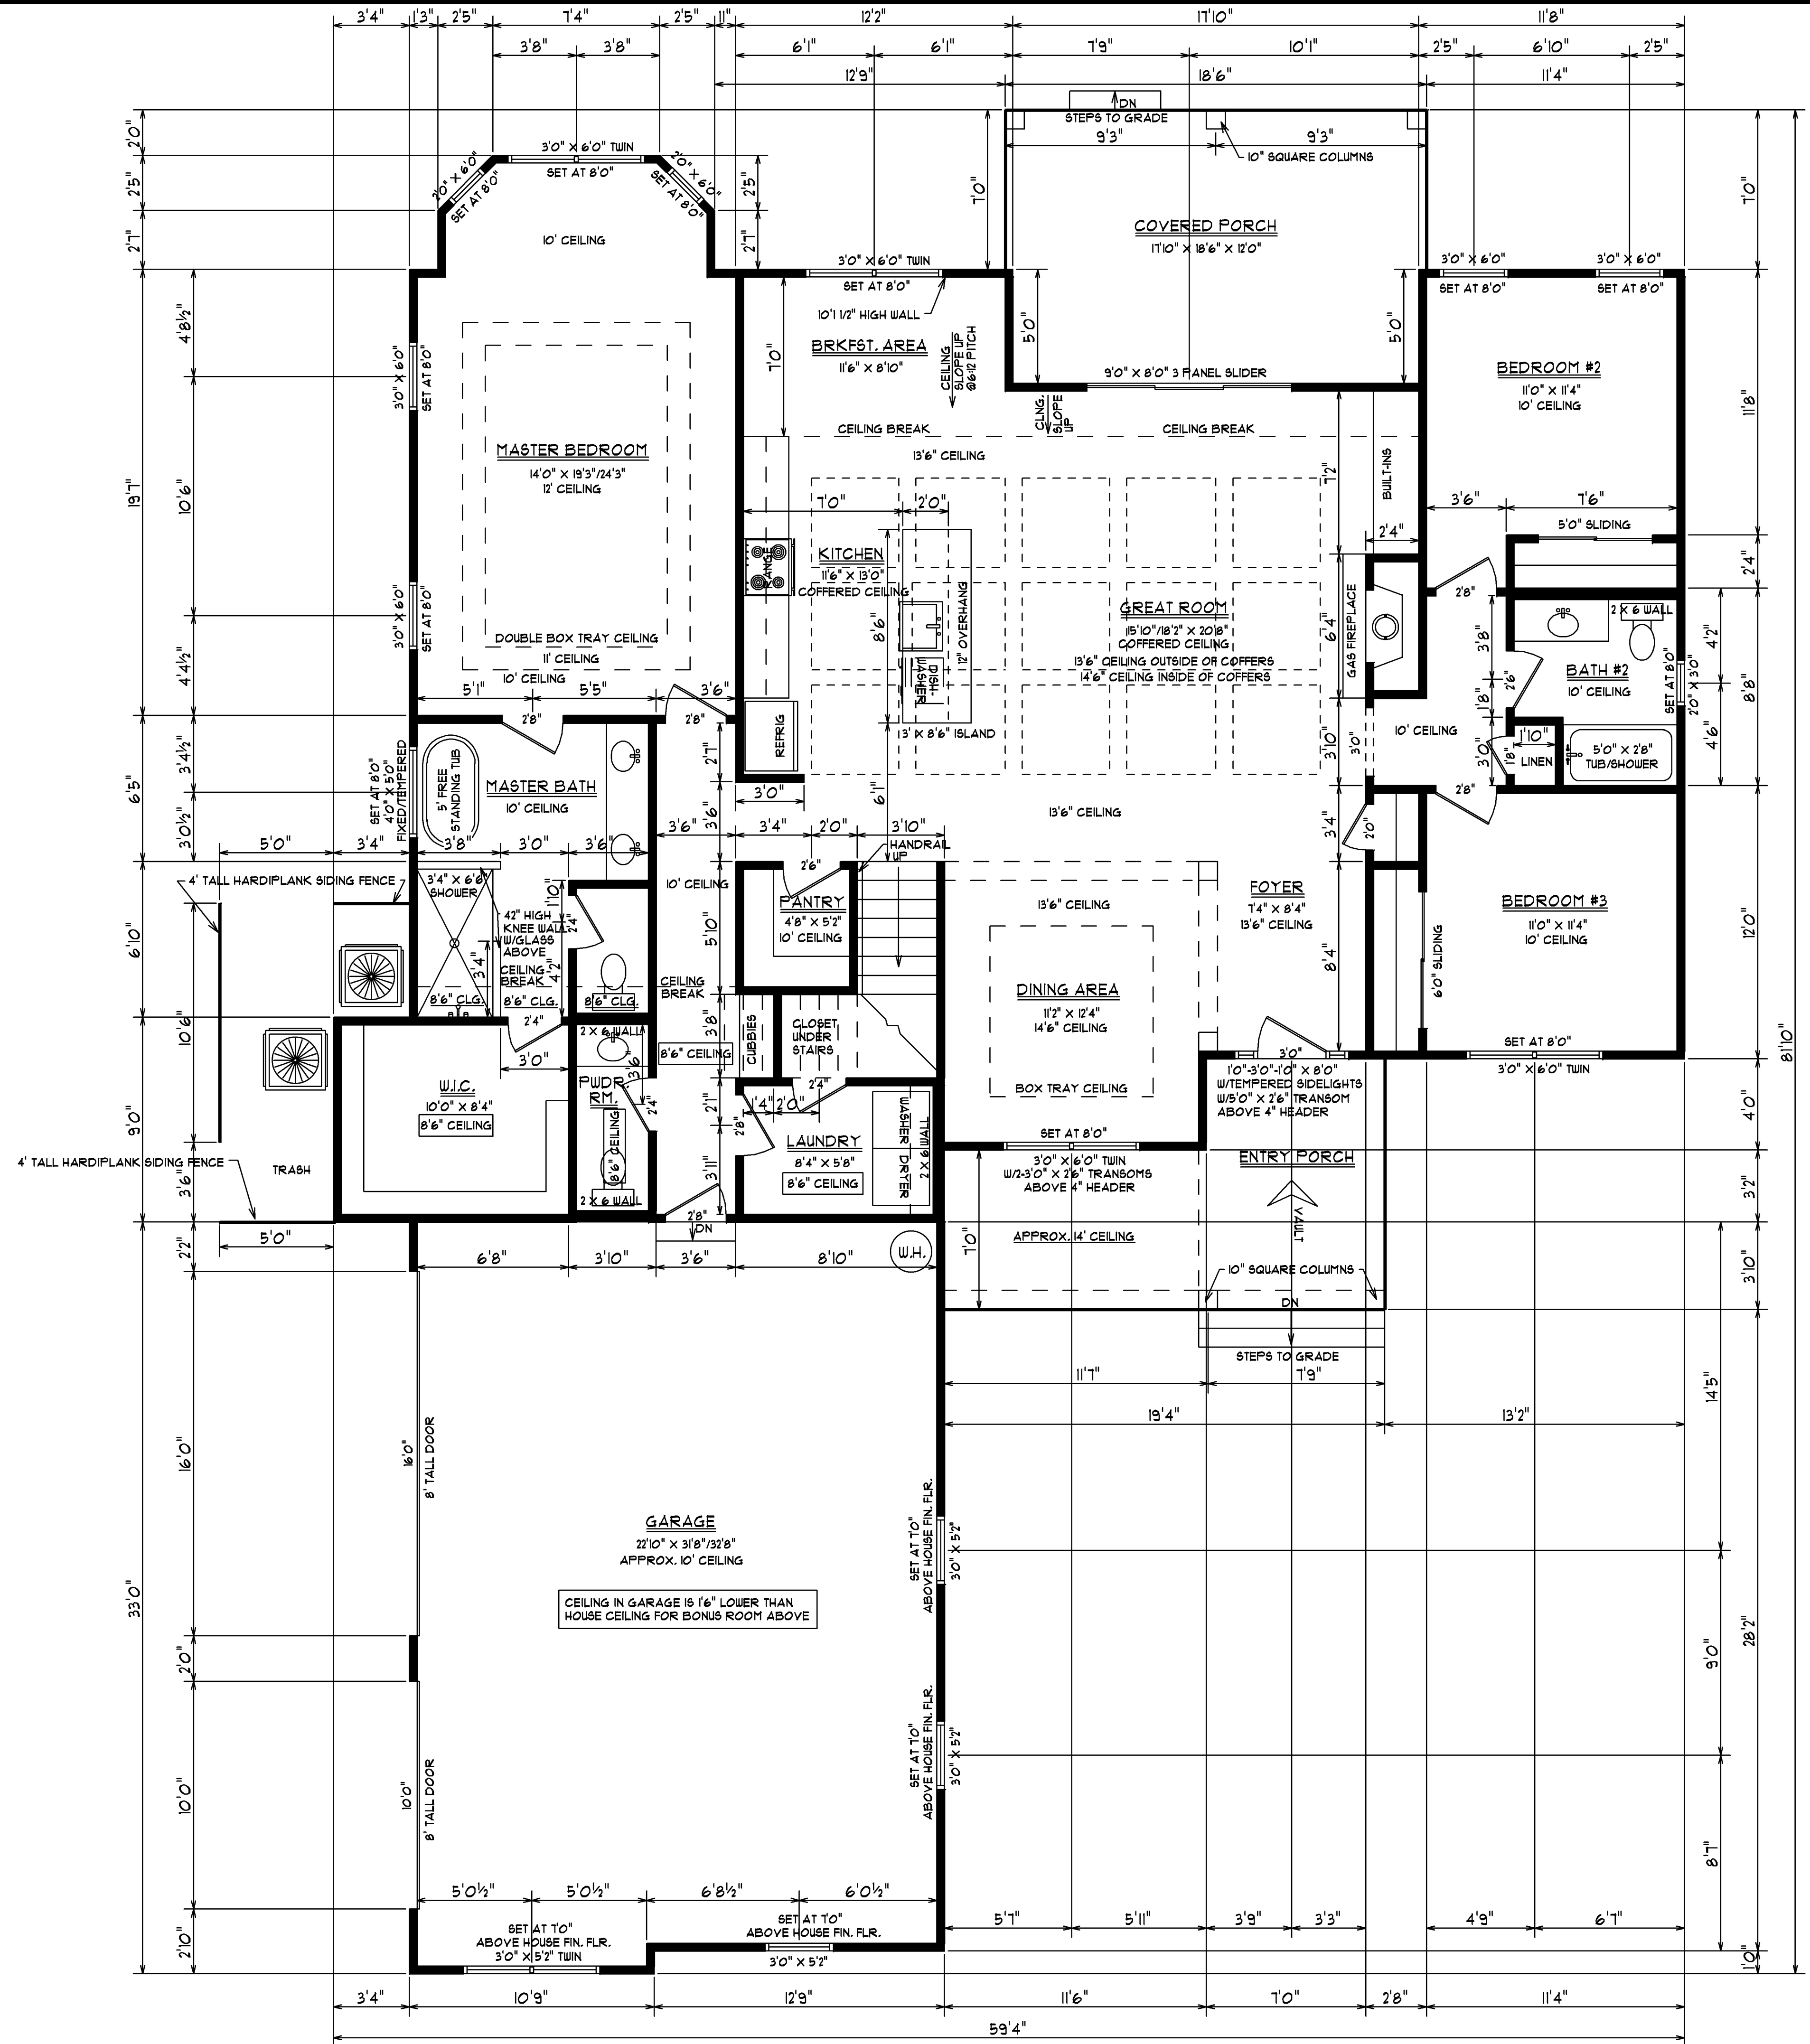

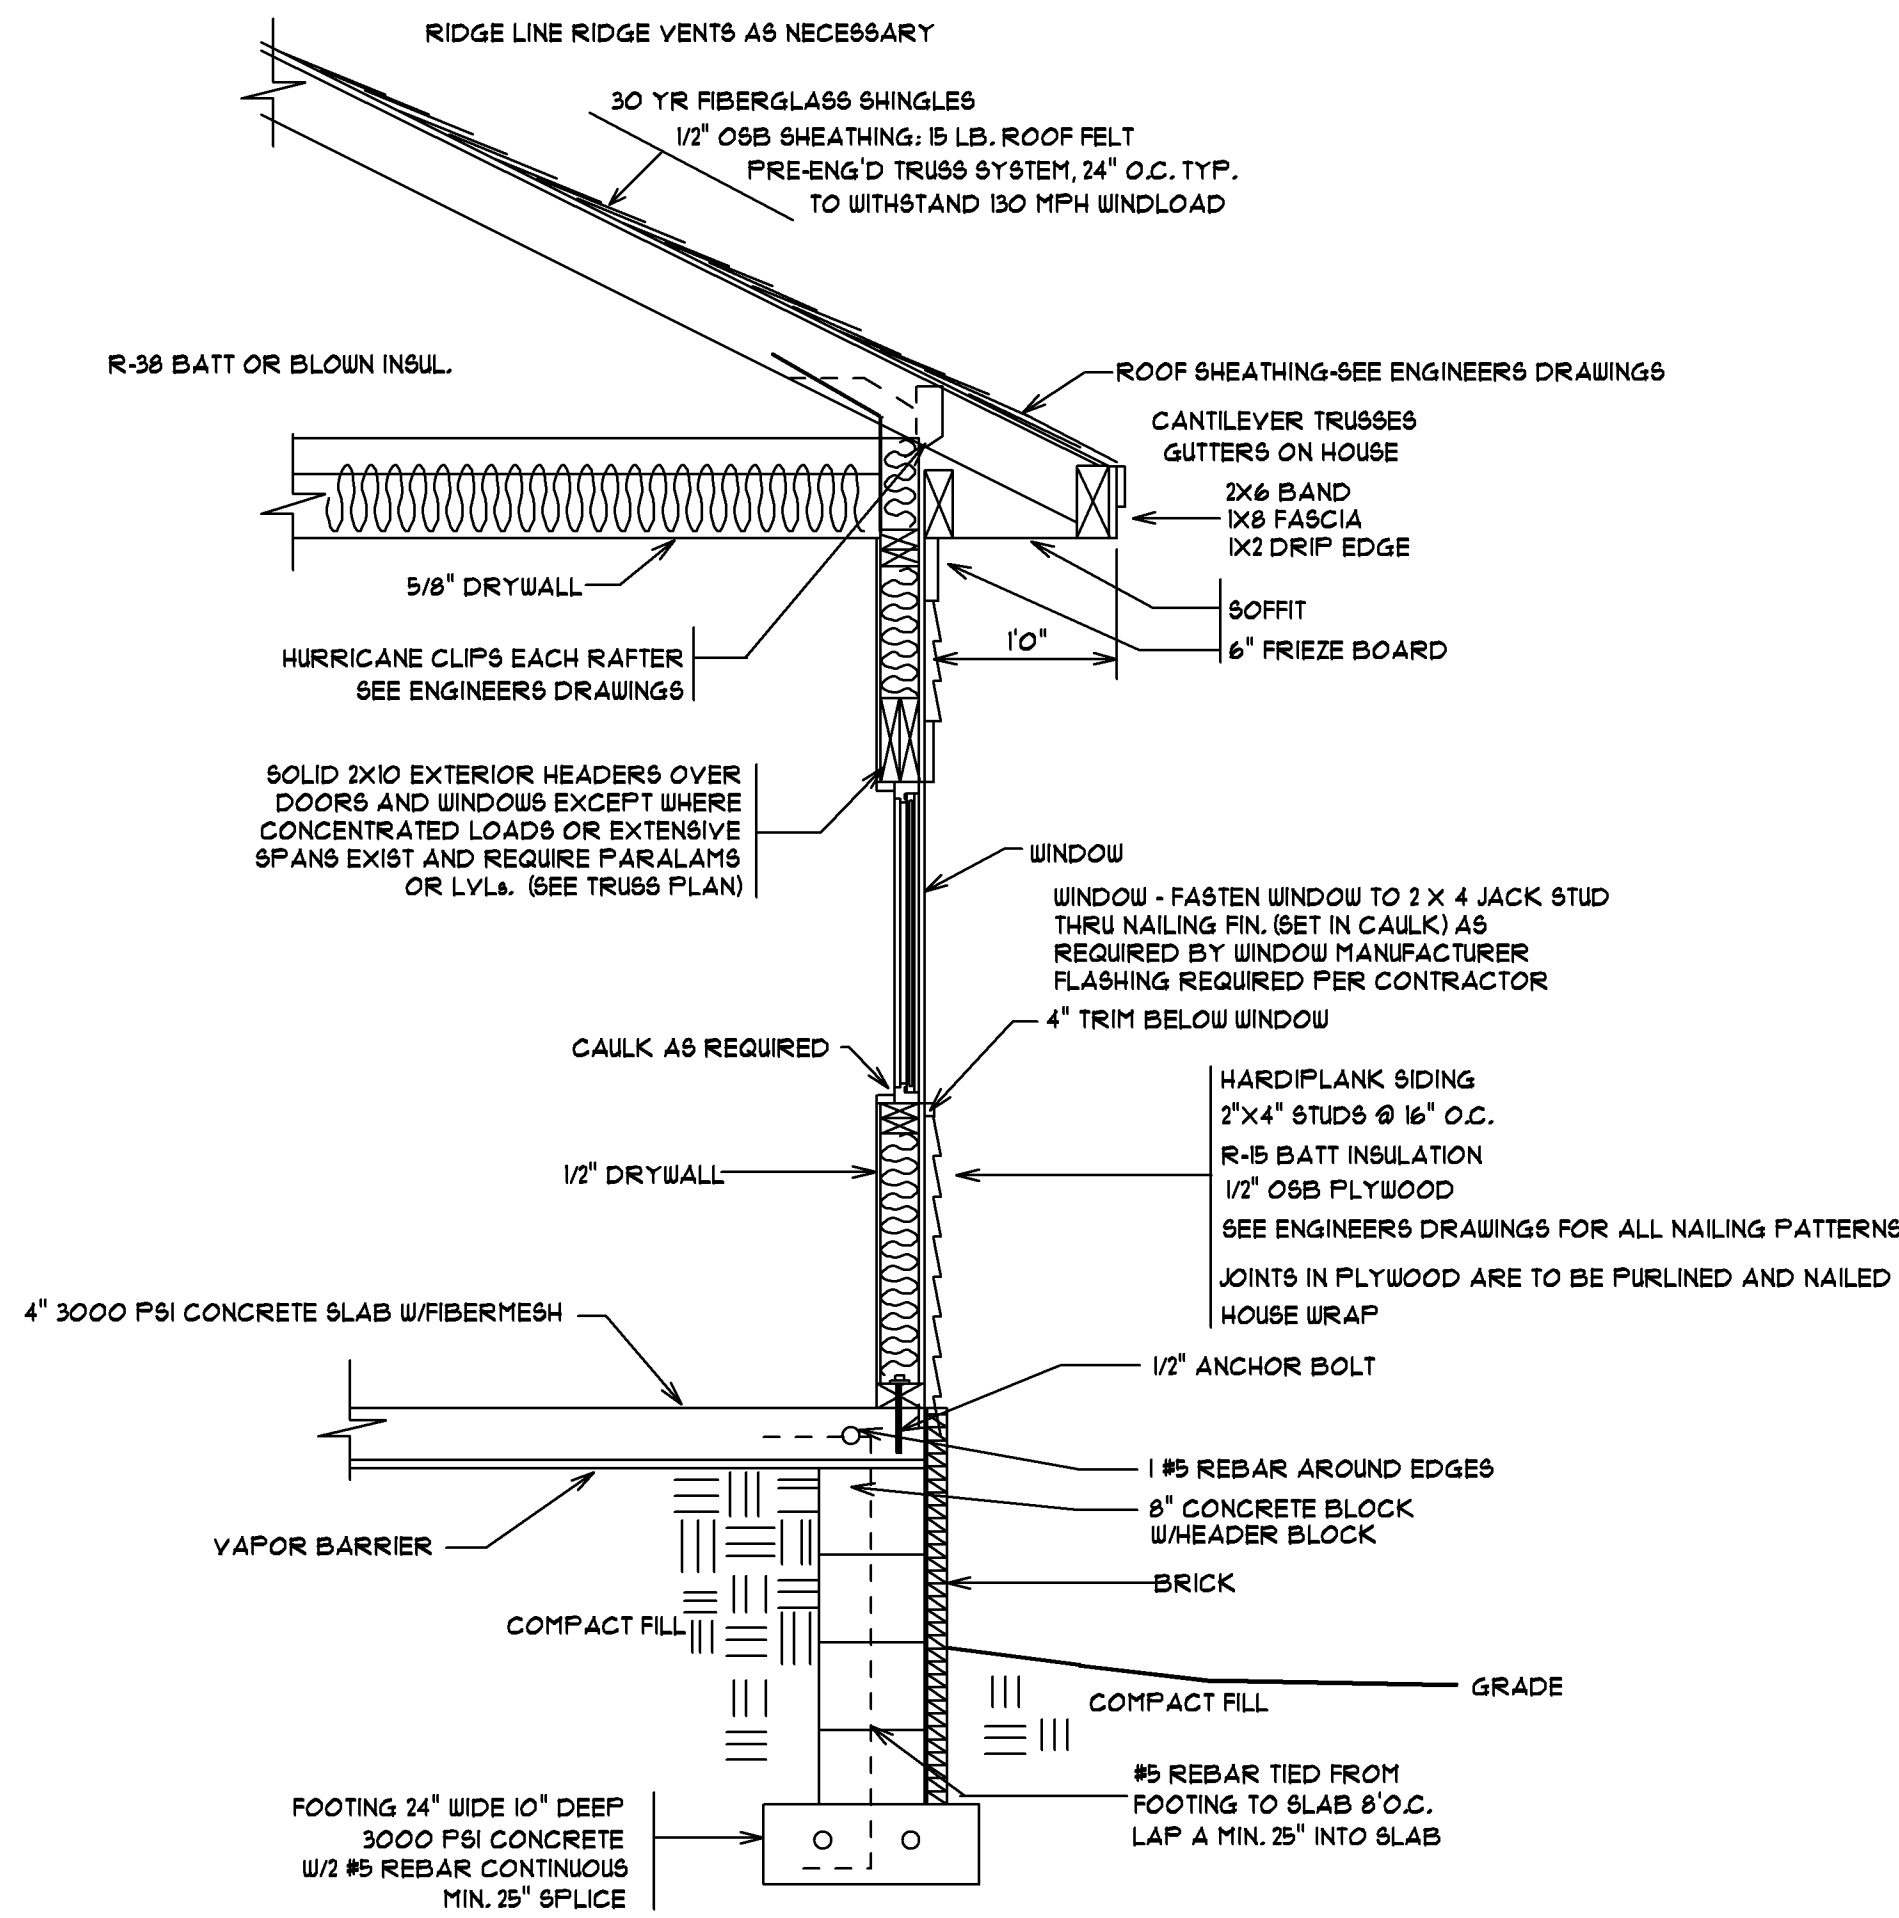

CROSS SECTION DETAIL
RAISED SLAB-HARDIPLANK SIDING
NOT TO SCALE

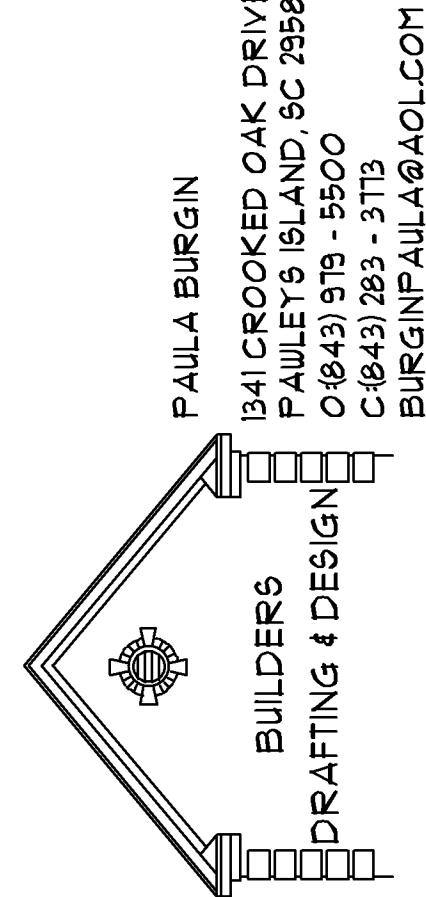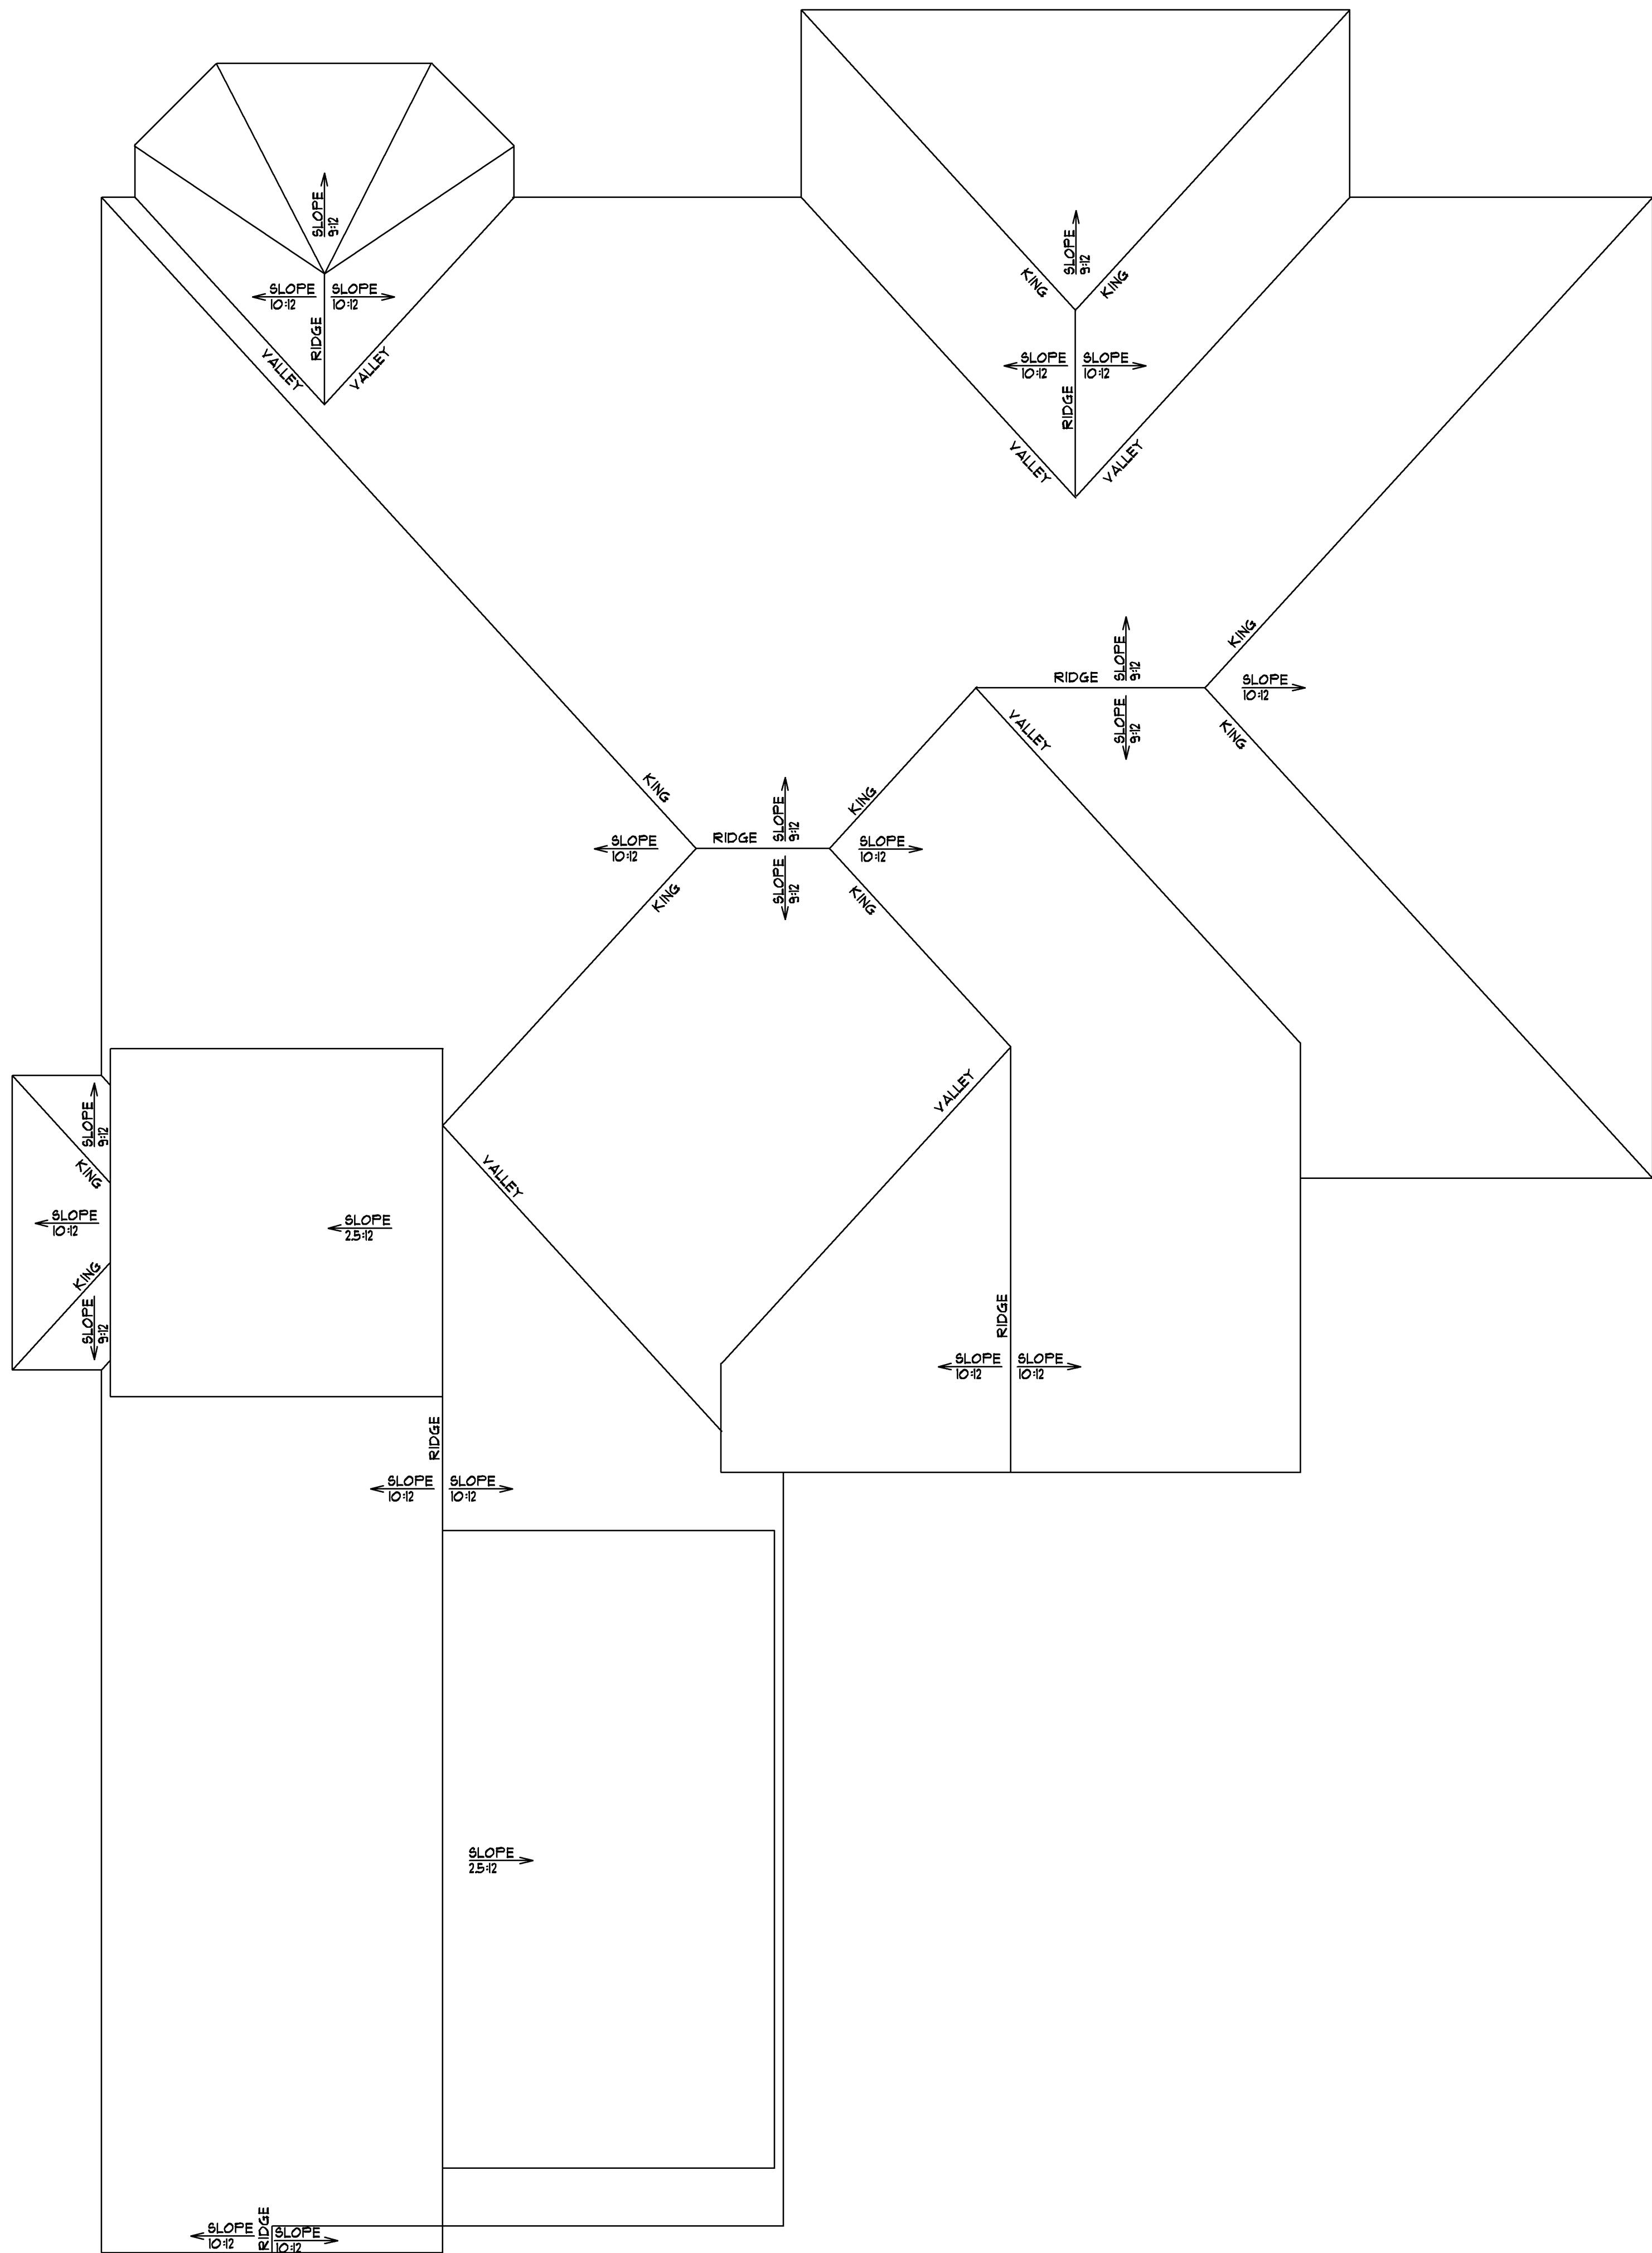

SCALE: 1/4" = 1'0"



DATE: 3/1/24

SHEET #5

ROOF PLAN/
DETAIL

JOB LOCATION:
LOT 29 CHECKERBERRY SQUARE
CROW CREEK
SHALLOTTE, NC

SQUARE FOOTAGE:	
HEATED SPACE	2152
BONUS ROOM	141
TOTAL HEATED SPACE	2293
GARAGE	163
ENTRY PORCH	167
COVERED PORCH	218
TOTAL UNDER ROOF	4041

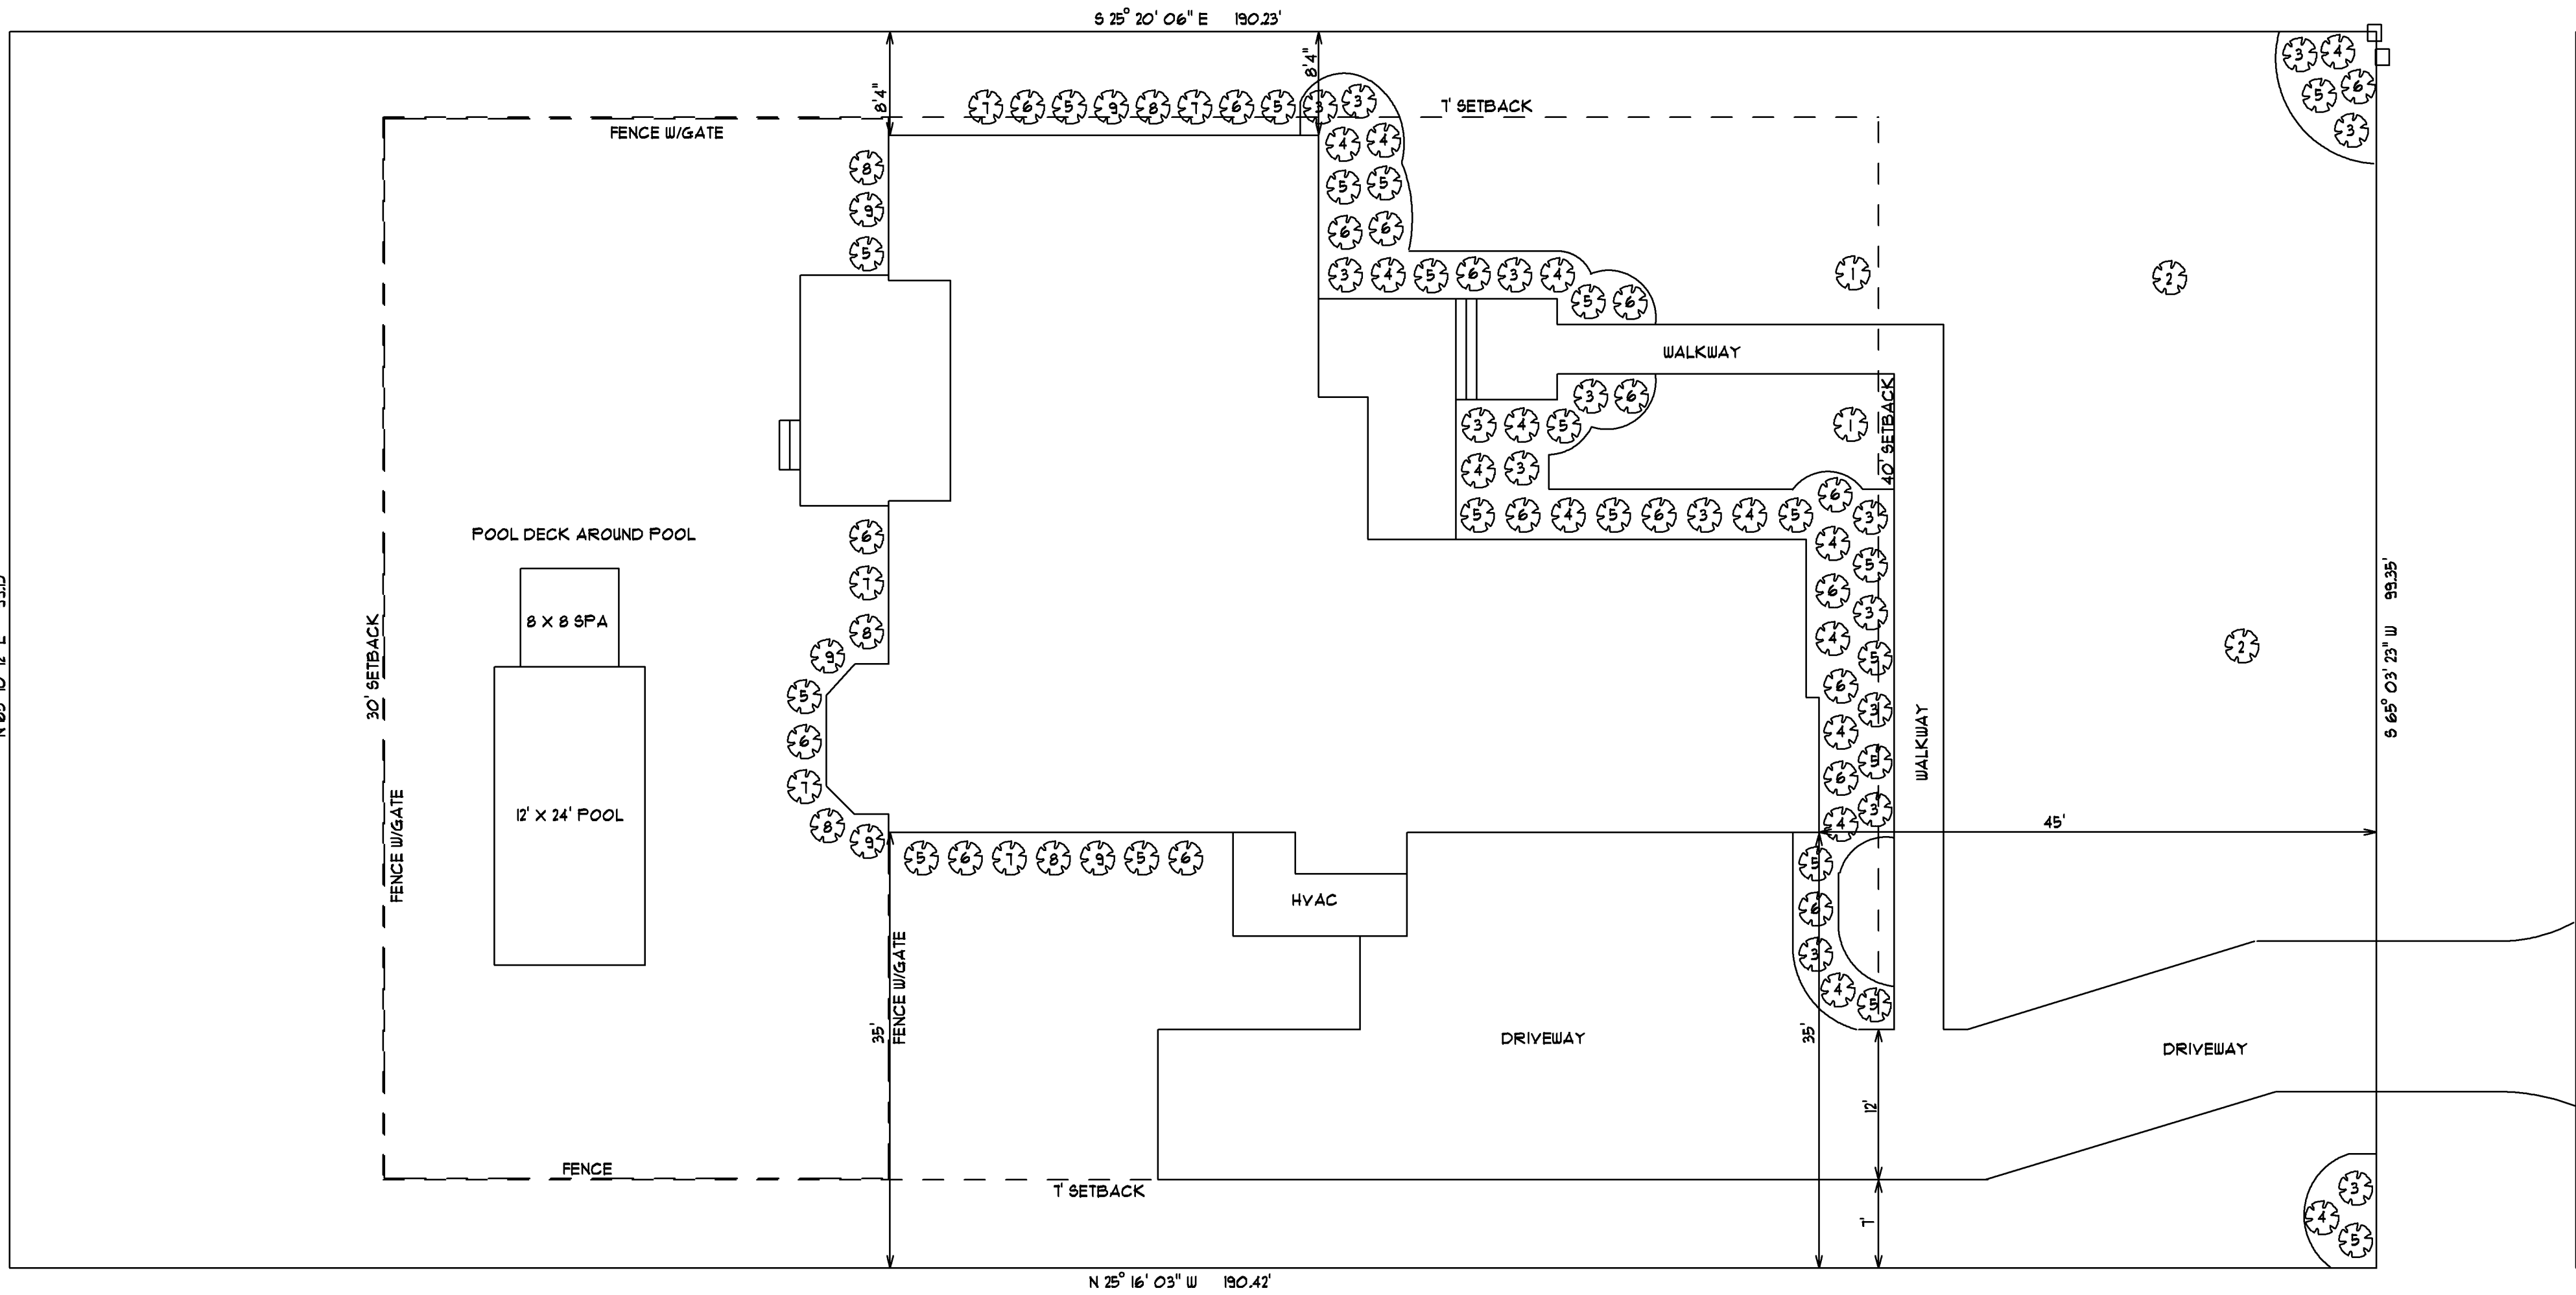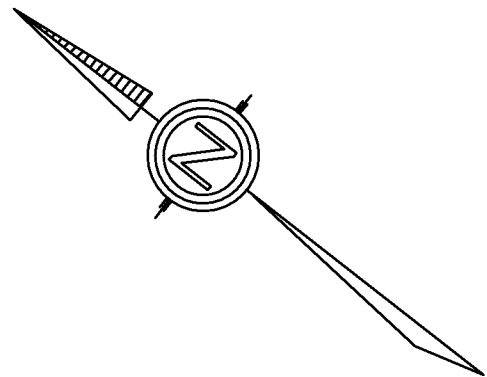

- PLANT LIST:
- TOTAL OF 2 - HOLLY
 - TOTAL OF 2 - 4" CALIFER LIVE OAK
 - TOTAL OF 16 - 3 GALLON OLEANDER
 - TOTAL OF 15 - 3 GALLON SWEET GRASS
 - TOTAL OF 21 - 1 GALLON MIN. AZALEA
 - TOTAL OF 19 - 3 GALLON BOXWOOD
 - TOTAL OF 5 - 1 GALLON MIN. KNOCK OUT ROSE
 - TOTAL OF 5 - 1 GALLON MIN. EVERGREEN
 - TOTAL OF 5 - 1 GALLON MIN. TEA OLIVE

PAULA BURGIN
BUILDERS
DRAFTING & DESIGN
1341 CROOKED OAK DRIVE
PAULEY ISLAND, SC 29585
C: (843) 919-5500
B: (843) 283-3773
BURGINPAULA@AOL.COM

SCALE: 1" = 10'

DATE: 1/30/25

SHEET #6

PLOT PLAN

JOB LOCATION:
LOT 29 CHECKERBERRY SQUARE
CROW CREEK
SHALLOTTE, NC

SQUARE FOOTAGE:	2152
HEATED SPACE	141
BONUS ROOM	2893
TOTAL HEATED SPACE	163
GARAGE	167
ENTRY PORCH	218
COVERED PORCH	4041
TOTAL UNDER ROOF	