


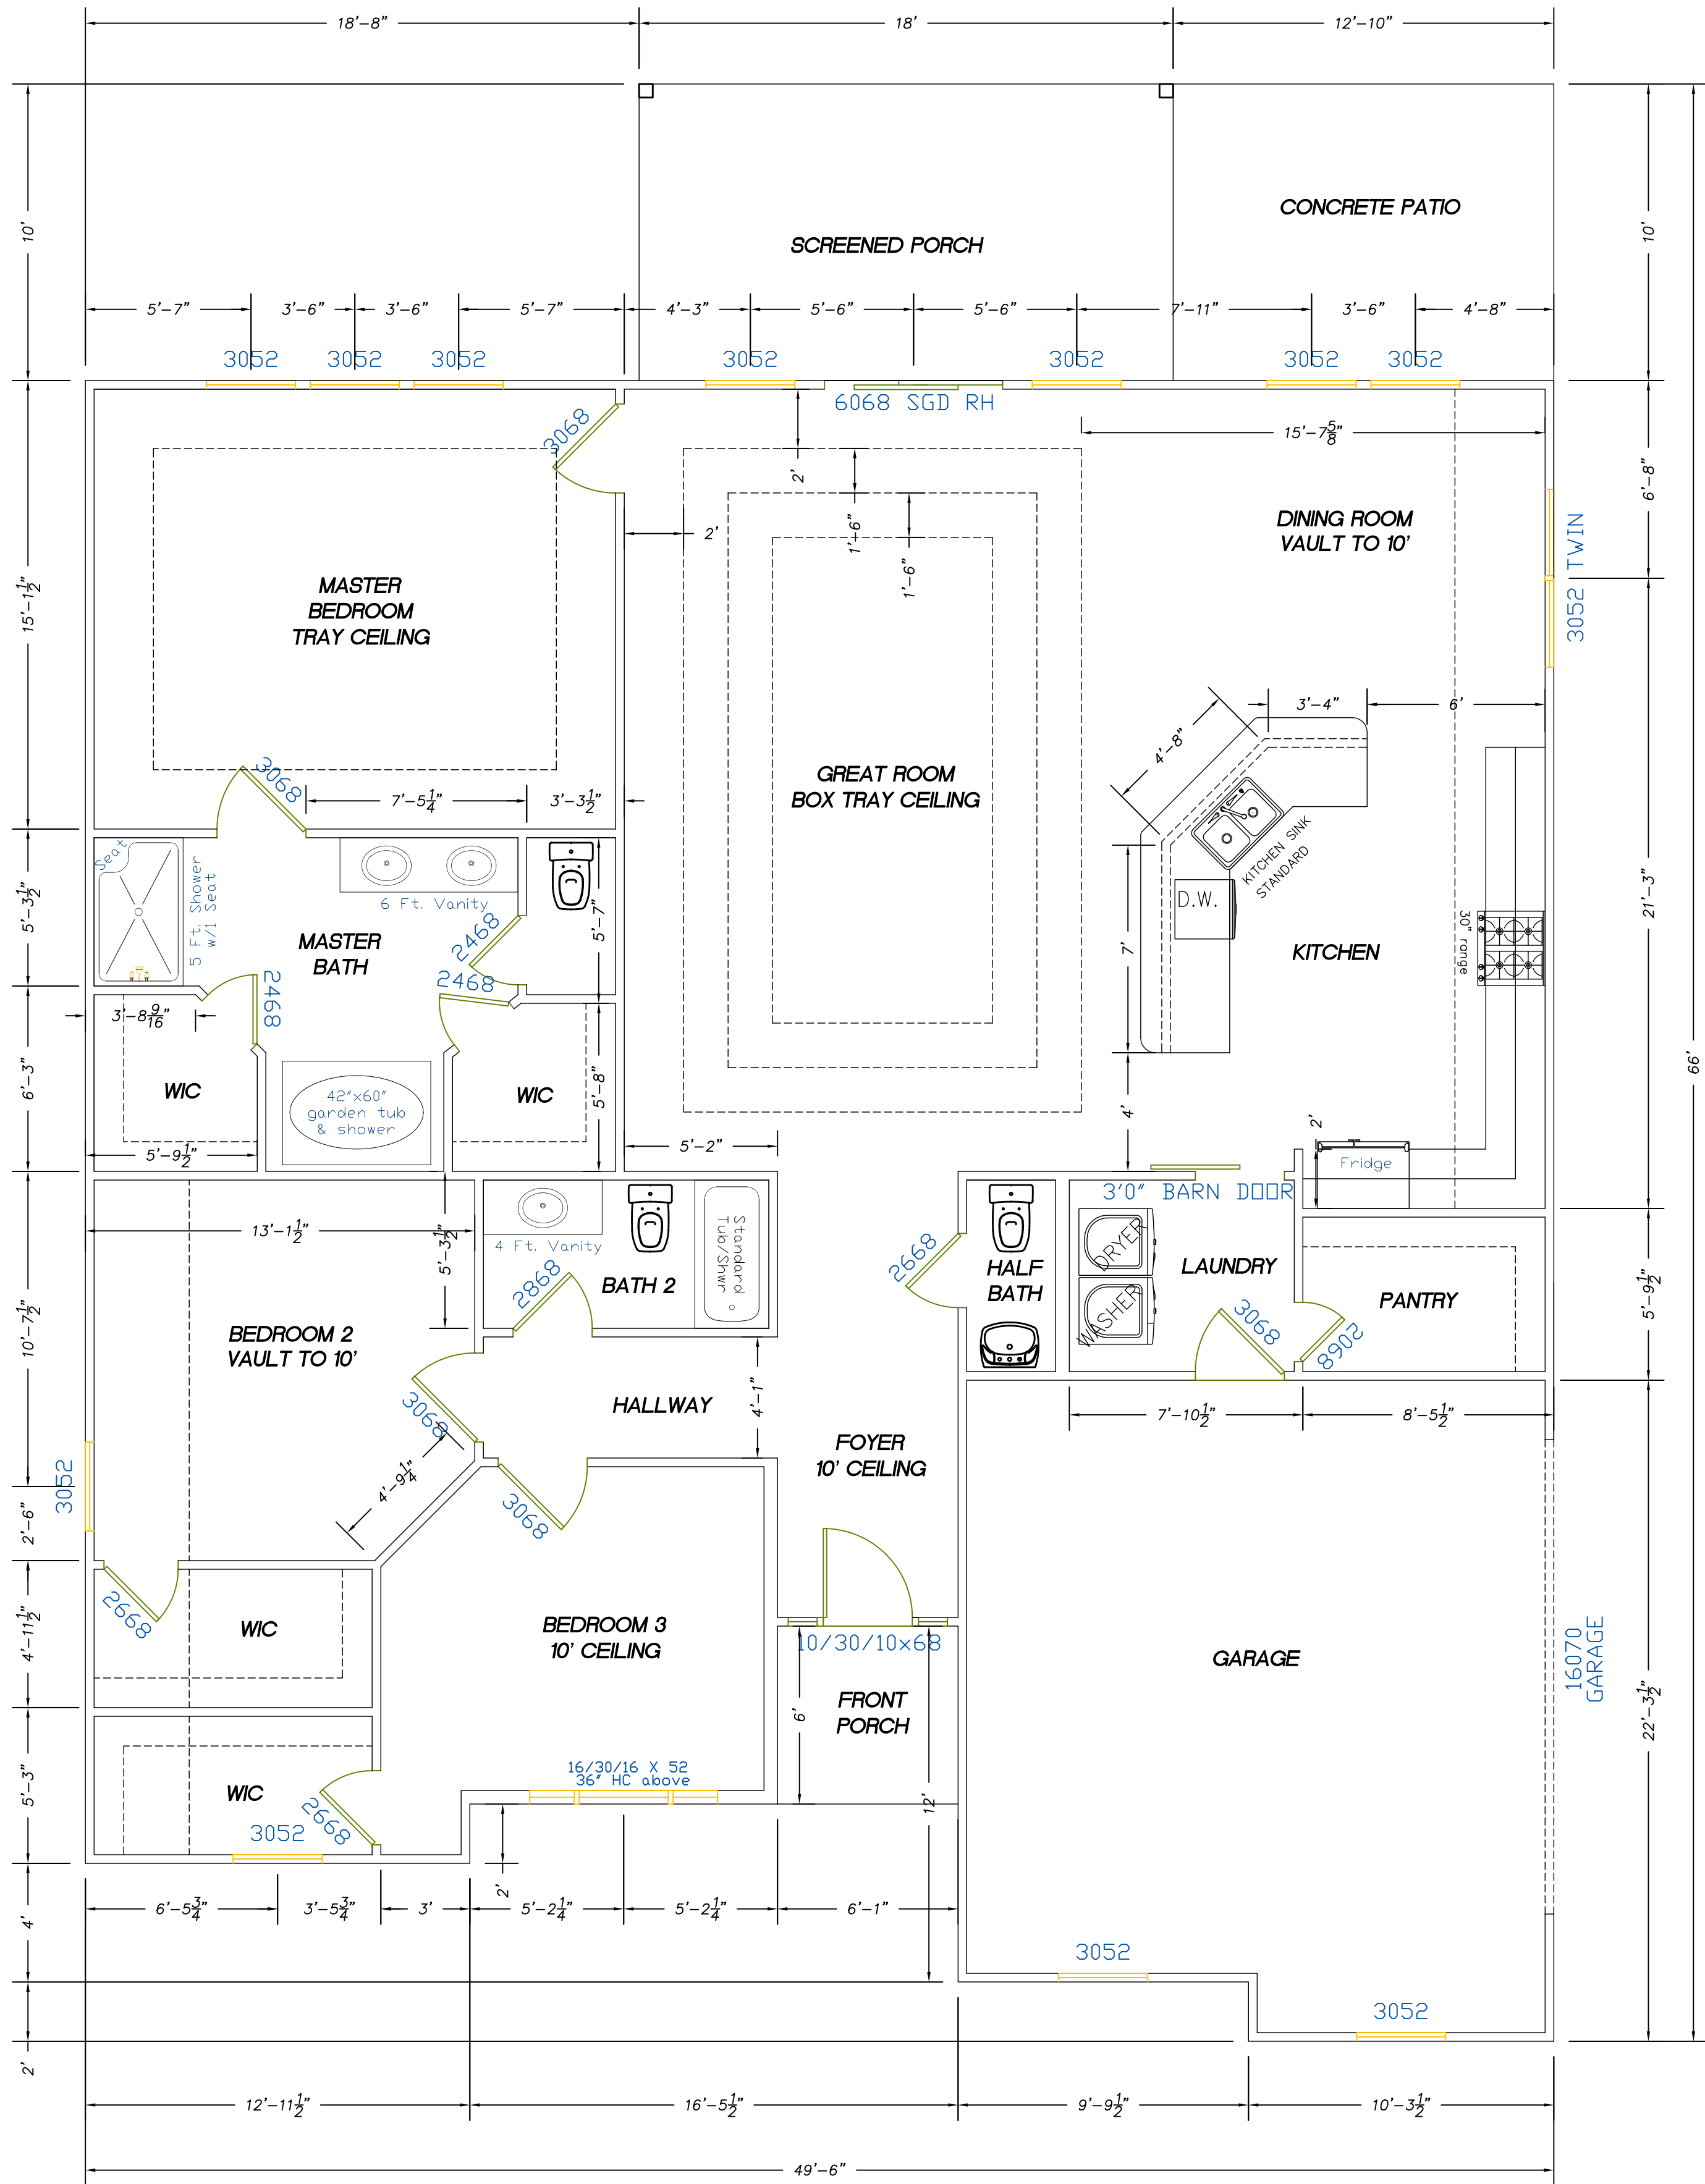

SQUARE FOOTAGE	
FIRST FLOOR HEATED S.F.	2081
GARAGE S.F.	426
PORCH S.F.	217
TOTAL S.F.	2724


1 FIRST FLOOR PLAN
AS-1/ SCALE: 1/4" = 1'-0"




SHEET No.: A-1
DATE: JULY 30, 2021
DRAWN BY: R.P.M.
CHECKED BY: R.P.M.
THESE PLANS ARE AN INSTRUMENT OF SERVICE. ARE THE SOLE PROPERTY OF VENTURE ENGINEERING INC. AND ARE SUBJECT TO COPYRIGHT LAW.

REVISIONS	NO.	DATE	DESCRIPTION	BY
	1	12-14-21	REV ELEVATION WINGS (ADDED BRCK)	RPM

MALLARD MODEL
WILD WING PLANTATION, LOT 432, Horry County, SC
PREPARED FOR
ARCHIE HOWELL INC.

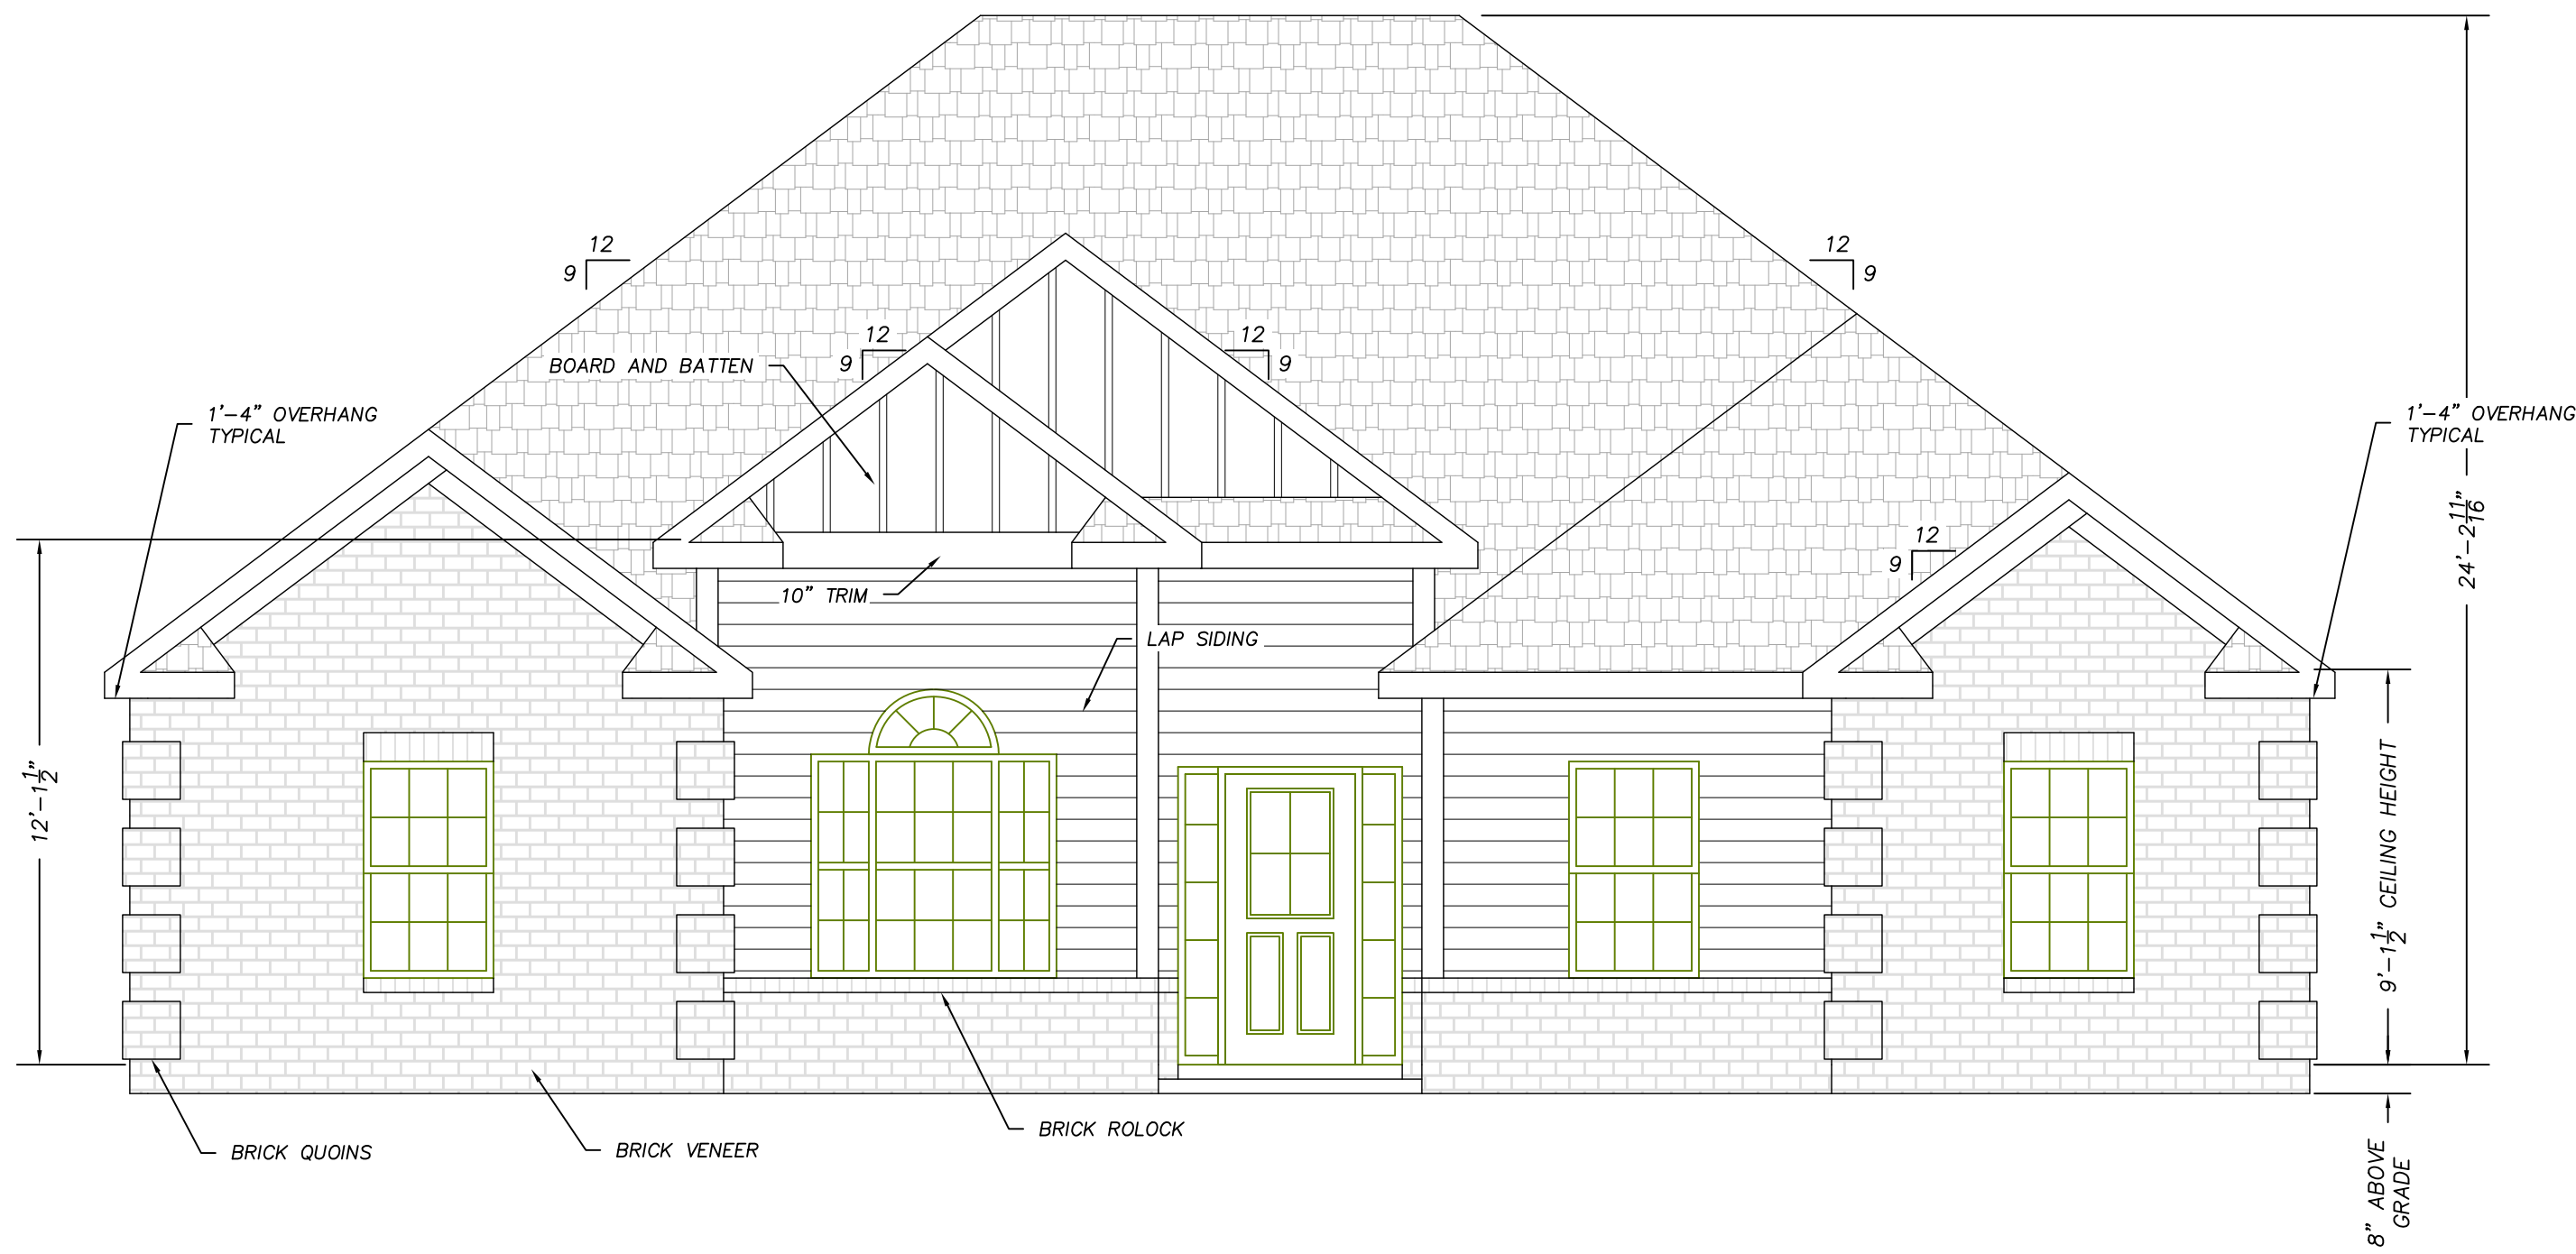


1 FRONT ELEVATION
AS-2 SCALE: 1/4" = 1'-0"

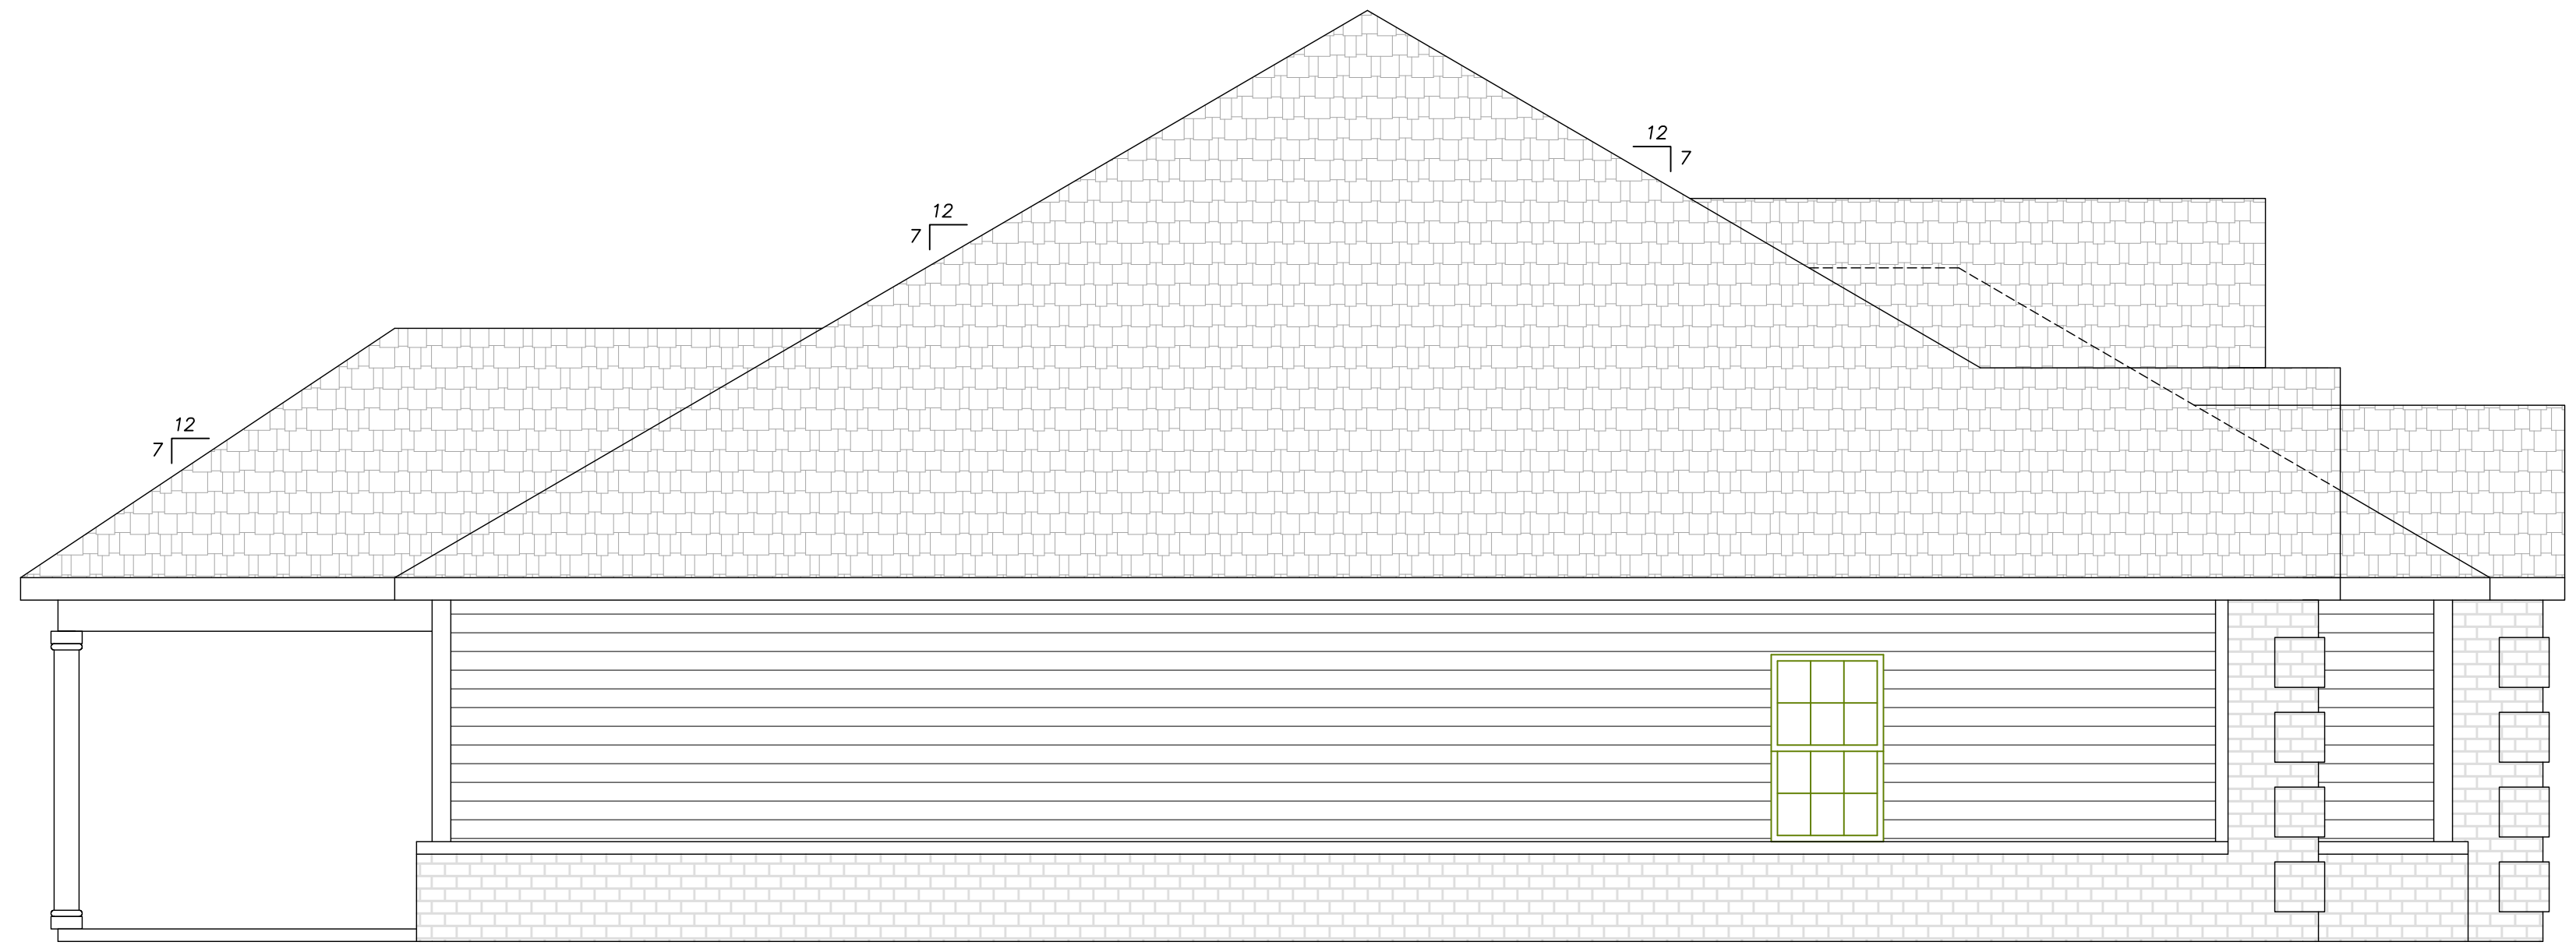

3 LEFT ELEVATION
AS-2 SCALE: 1/4" = 1'-0"



2 REAR ELEVATION
AS-2 SCALE: 1/4" = 1'-0"

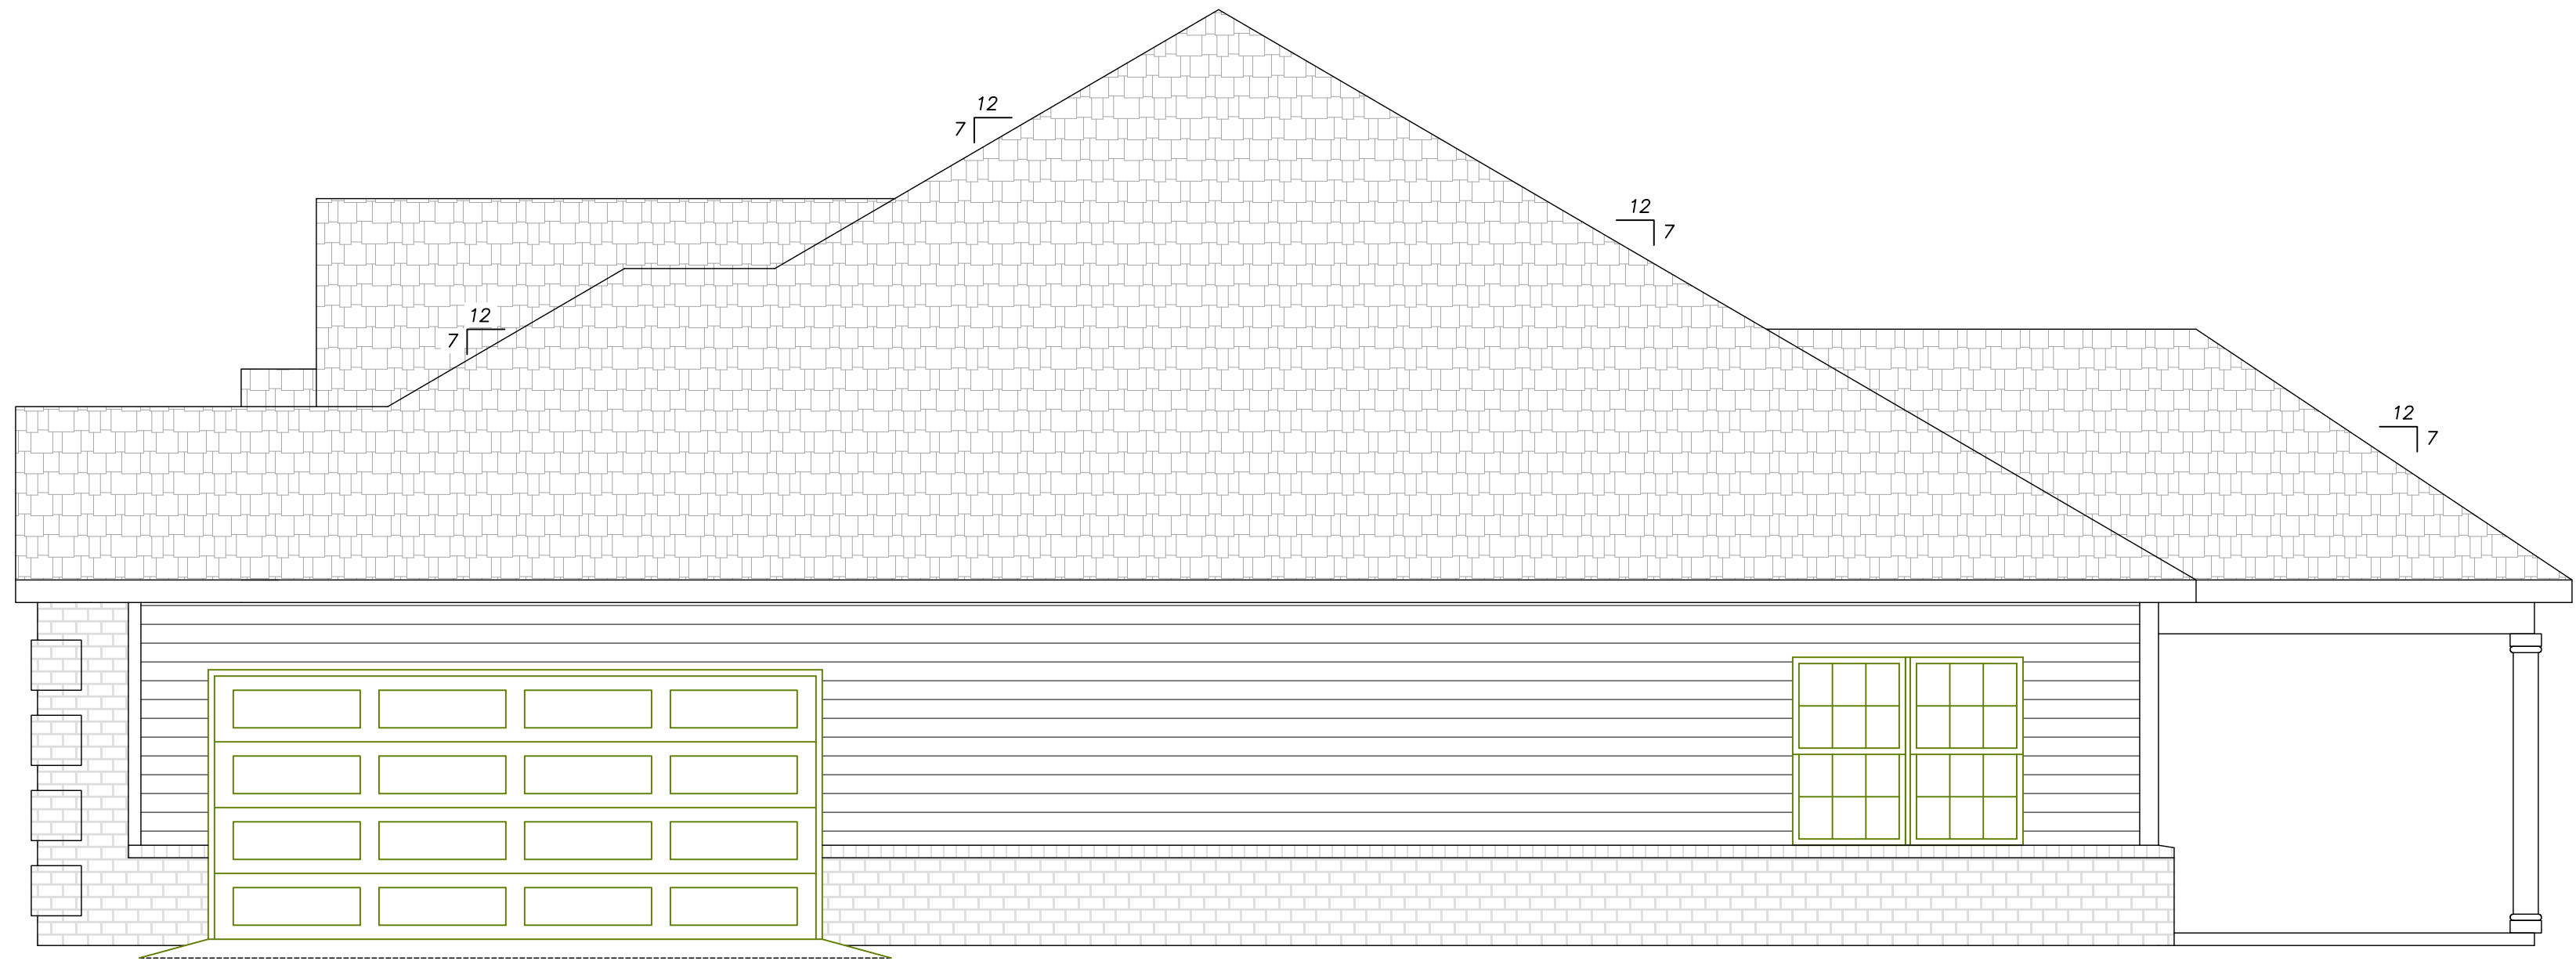

4 RIGHT ELEVATION
AS-2 SCALE: 1/4" = 1'-0"



VENTURE
ENGINEERING
209 HIGHWAY 544
CONWAY, SC 29526
843-347-5851

SHEET No.: A-2
DATE: JULY 30, 2021
DRAWN BY: R.P.M.
CHECKED BY: R.P.M.
THESE PLANS ARE AN INSTRUMENT OF SERVICE. ARE THE SOLE PROPERTY OF VENTURE ENGINEERING INC. AND ARE SUBJECT TO COPYRIGHT LAW.

REVISIONS	No.	DATE	DESCRIPTION	BY
	1	12-14-21	REV. ELEVATION VIEWS (ADDED BRCK)	RPM

MALLARD MODEL
WILD WING PLANTATION, LOT 432, Horry County, SC
PREPARED FOR
ARCHIE HOWELL INC.