




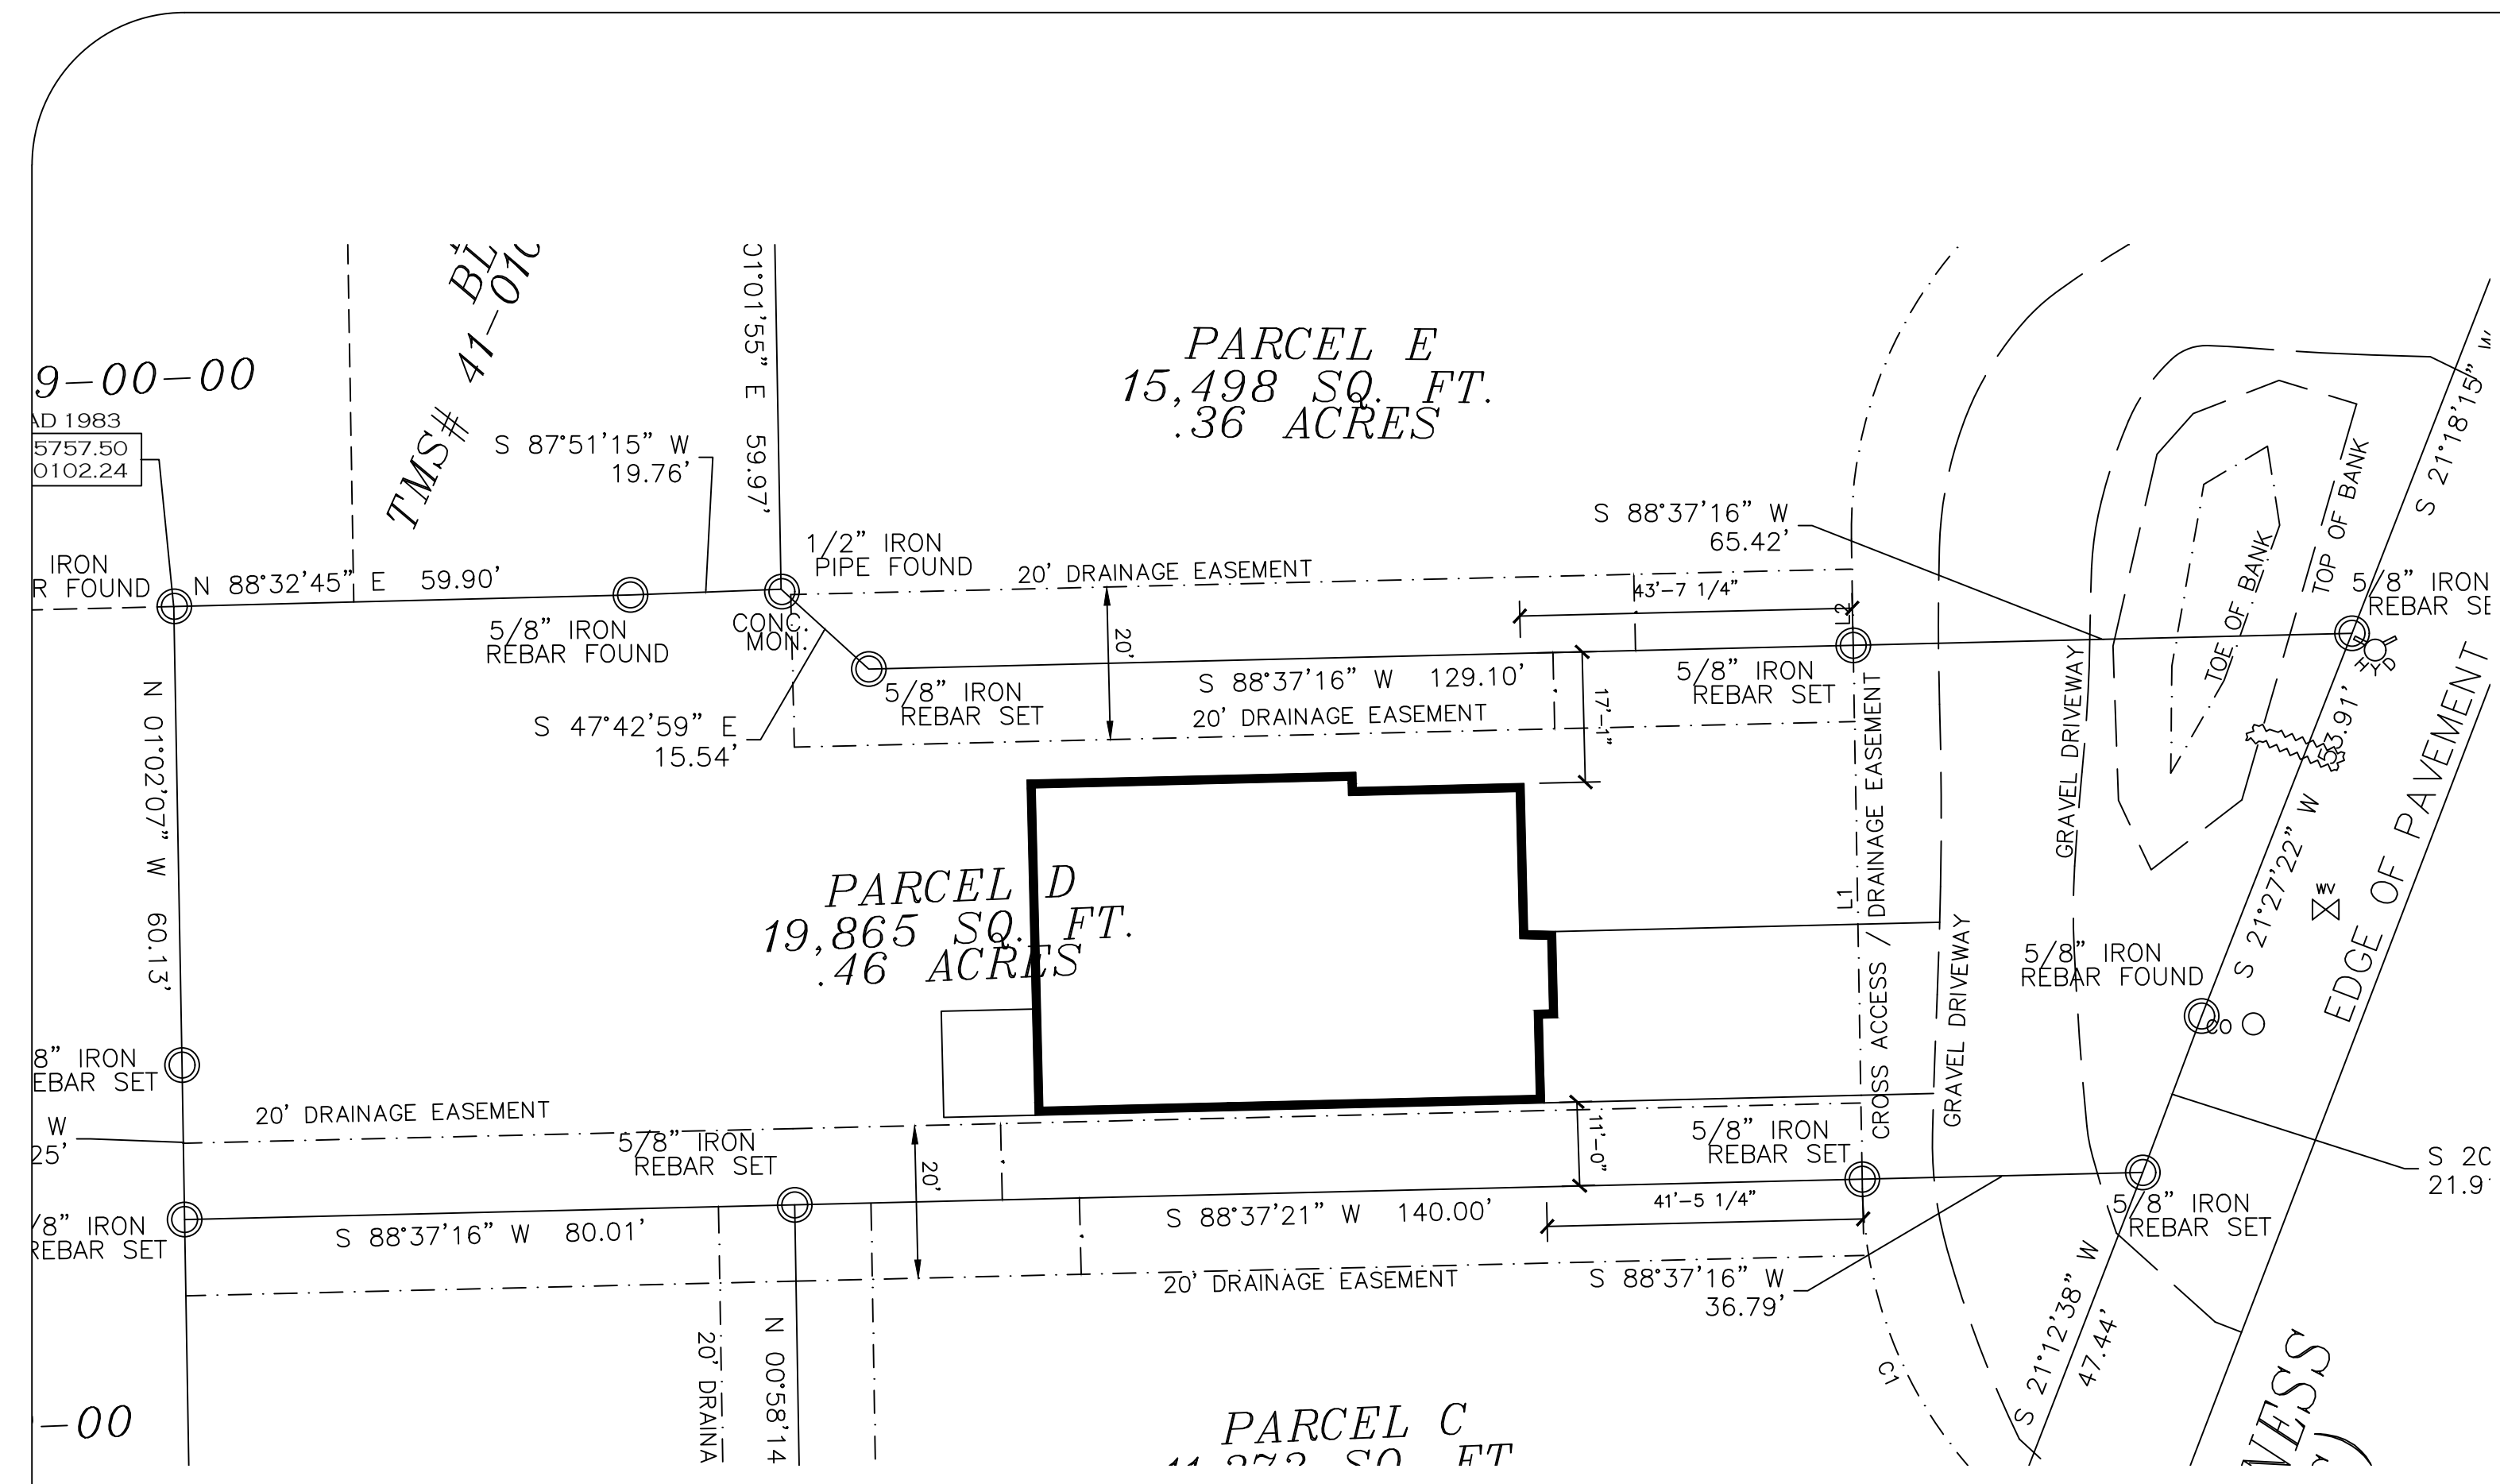

SITE PLAN
1" = 20'

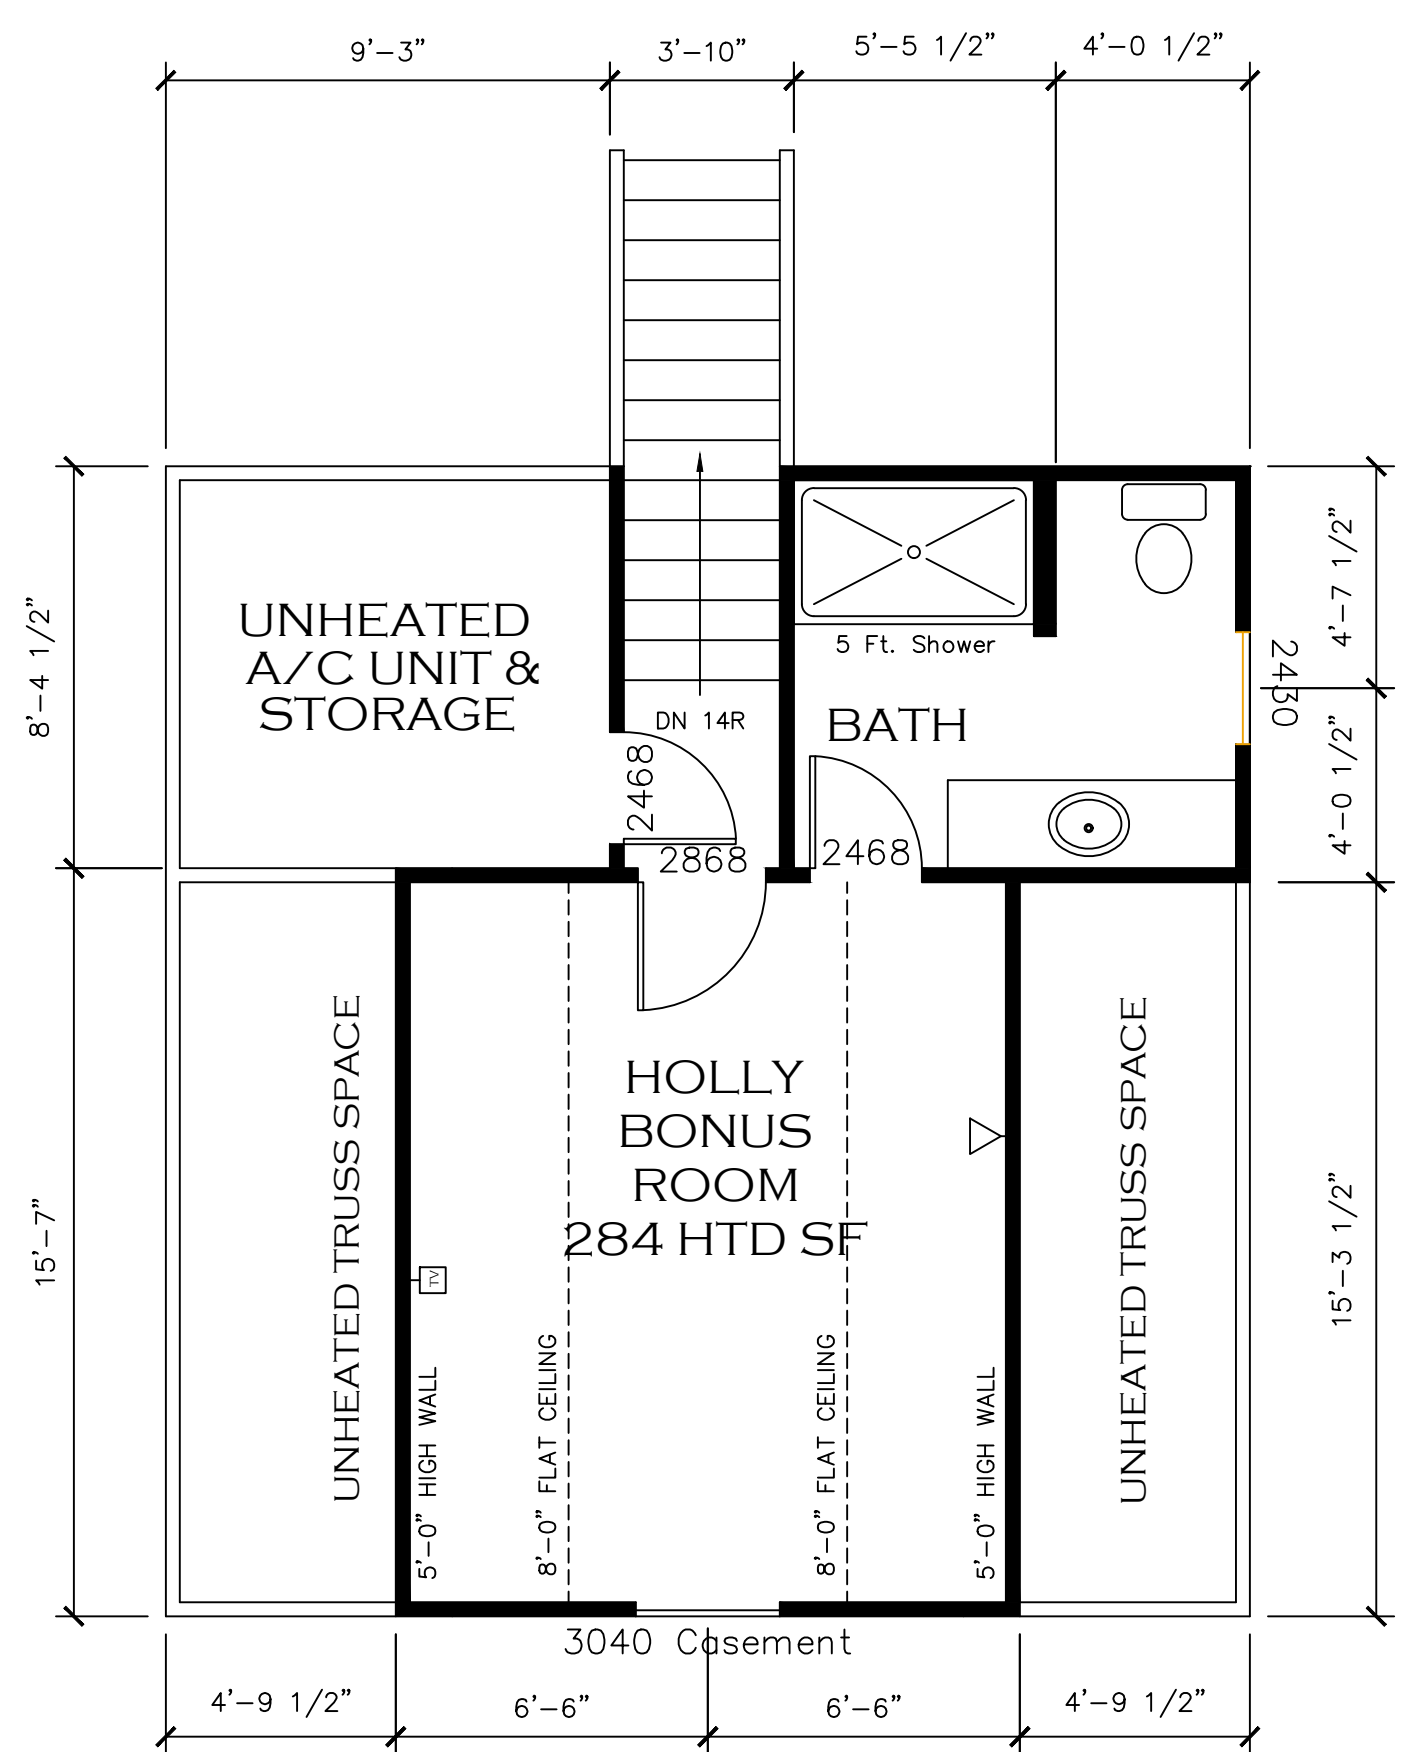

BONUS ROOM
FLOOR PLAN
SCALE: 1/4"=1'-0"

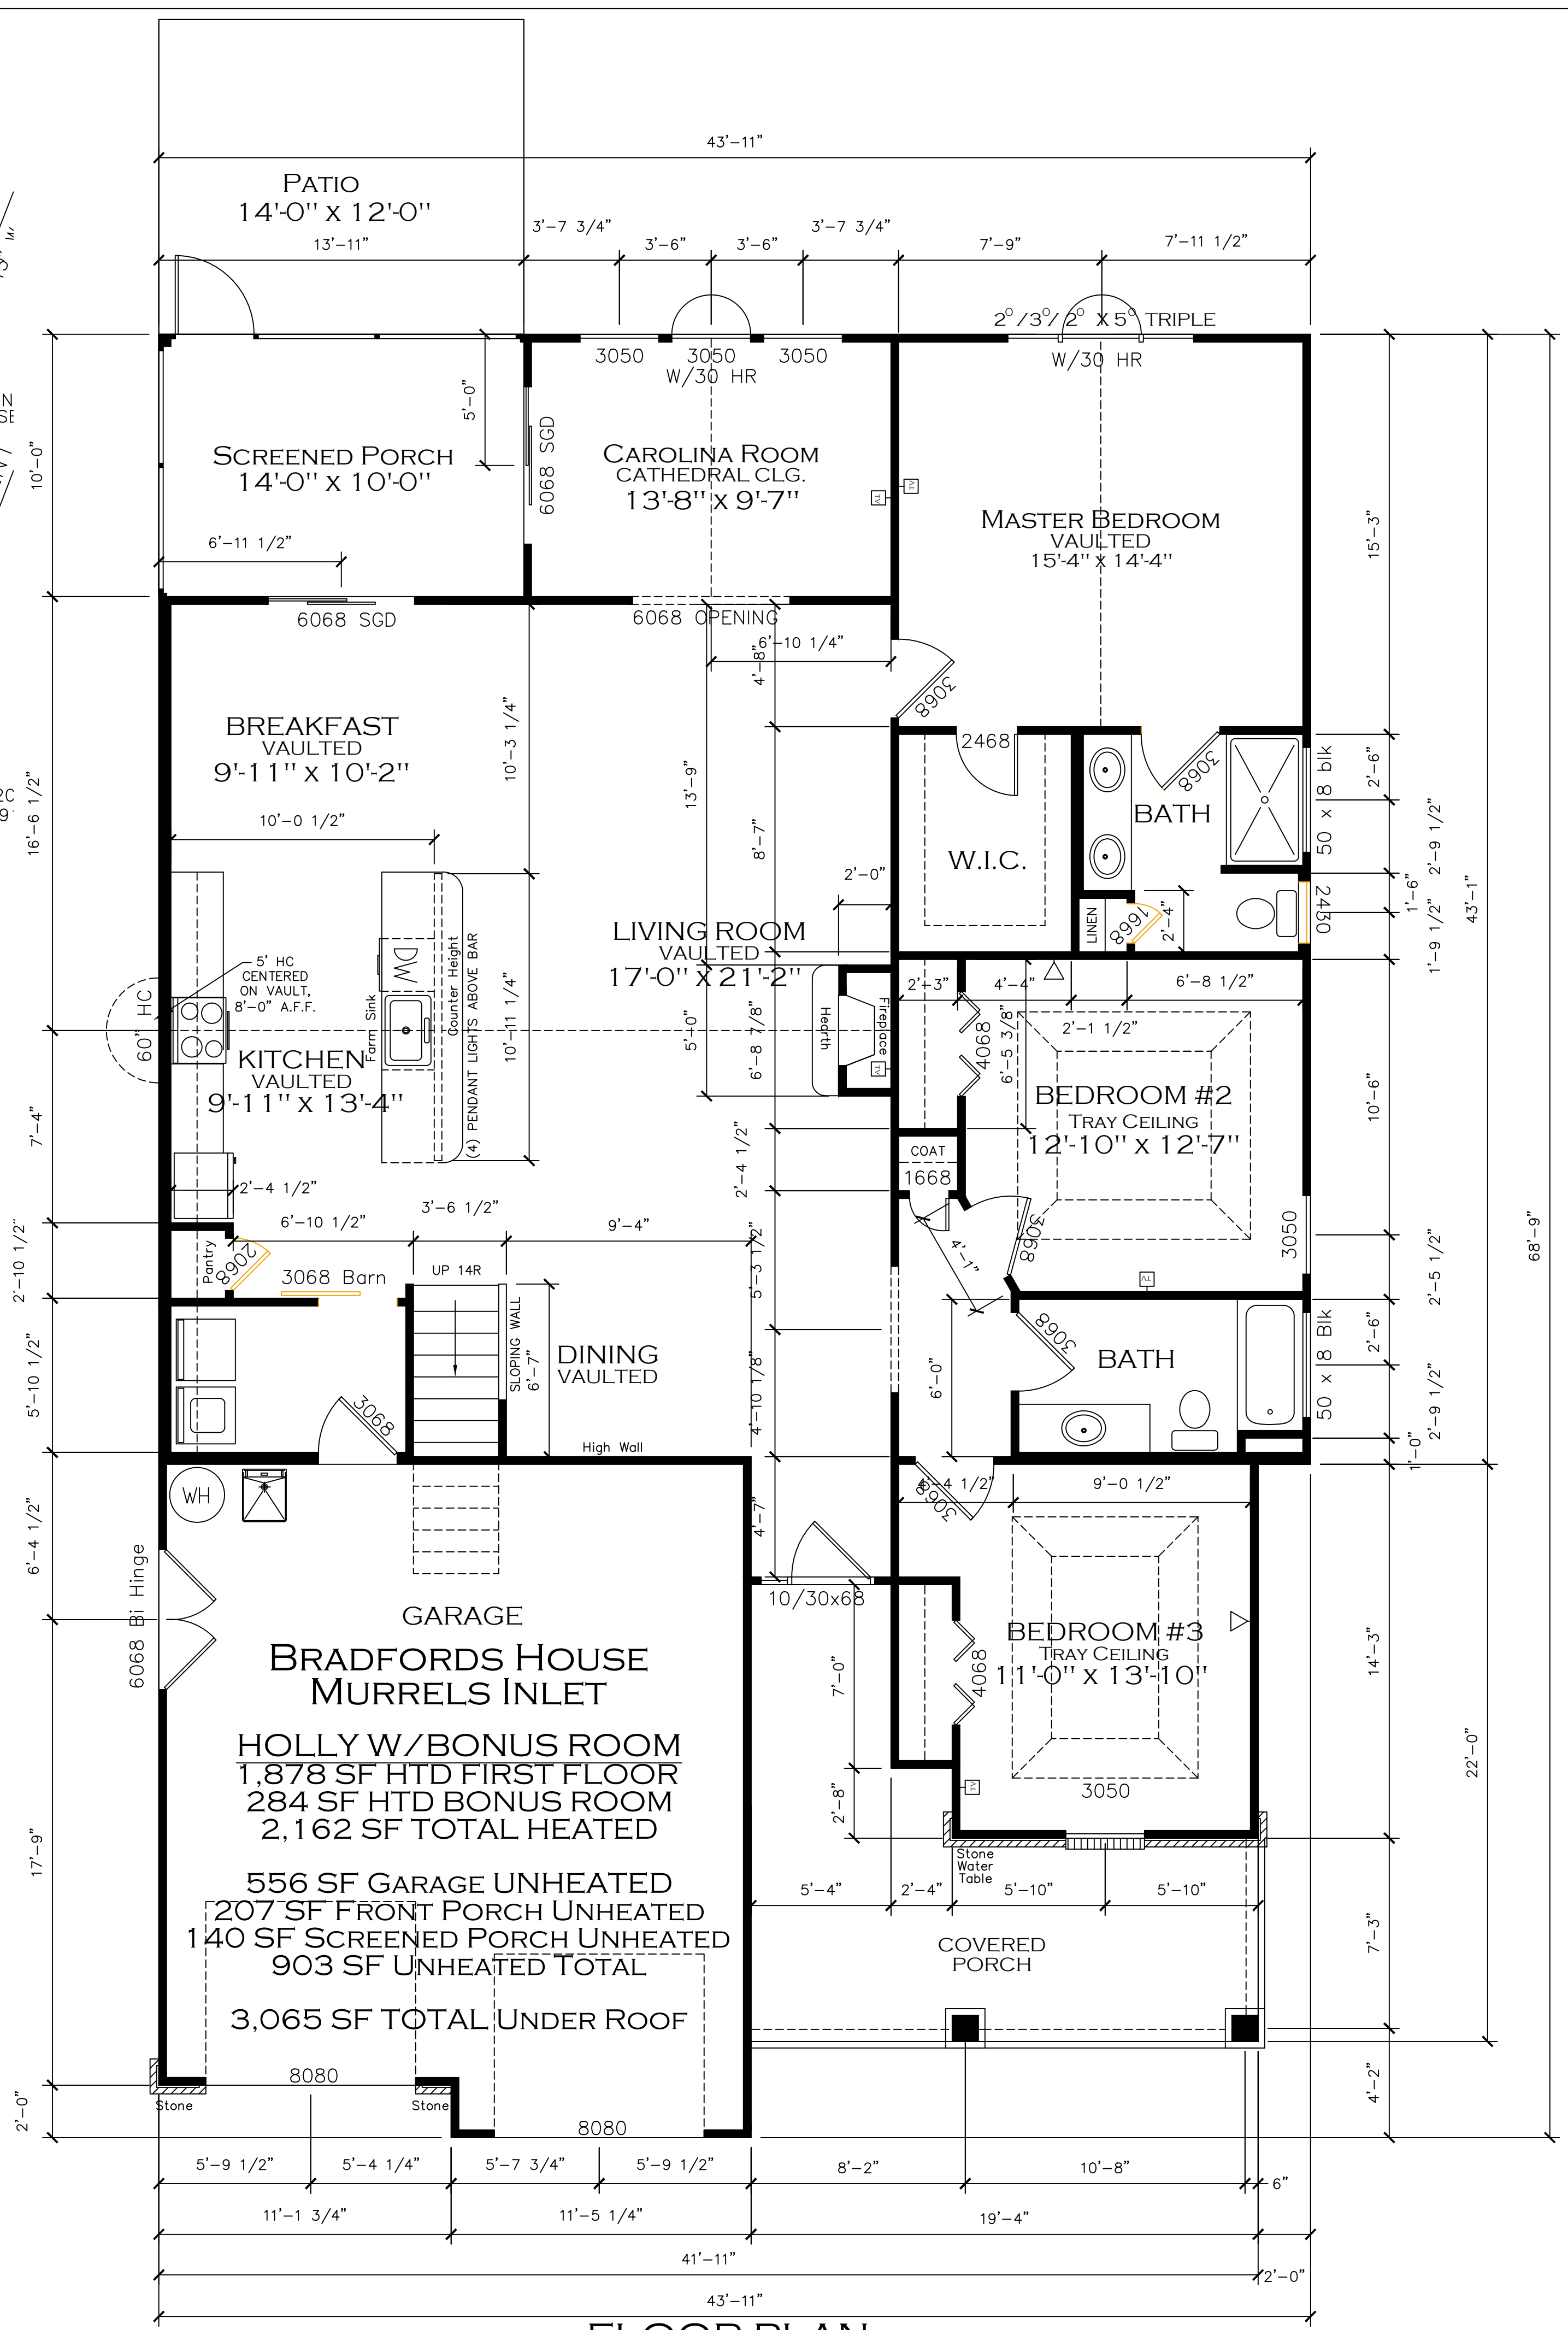

FLOOR PLAN
SCALE: 1/4"=1'-0"



MURRELLS
INLET

ARCHIE HOWELL
CUSTOM HOME - PARCEL "D"
SOUTH CAROLINA
MURRELLS INLET,
DRAWN BY: GVV
SEPTEMBER 21, 2018

A1
FLOOR PLAN
& SITE PLAN



MURRELLS
INLET

ARCHIE HOWELL
CUSTOM HOME - PARCEL "D"
MURRELLS INLET,
SOUTH CAROLINA
DRAWN BY: GVH
SEPTEMBER 21, 2018


A2
ELEVATION
SHEET




FRONT ELEVATION
SCALE: 1/4"=1'-0"



REAR ELEVATION
SCALE: 1/4"=1'-0"

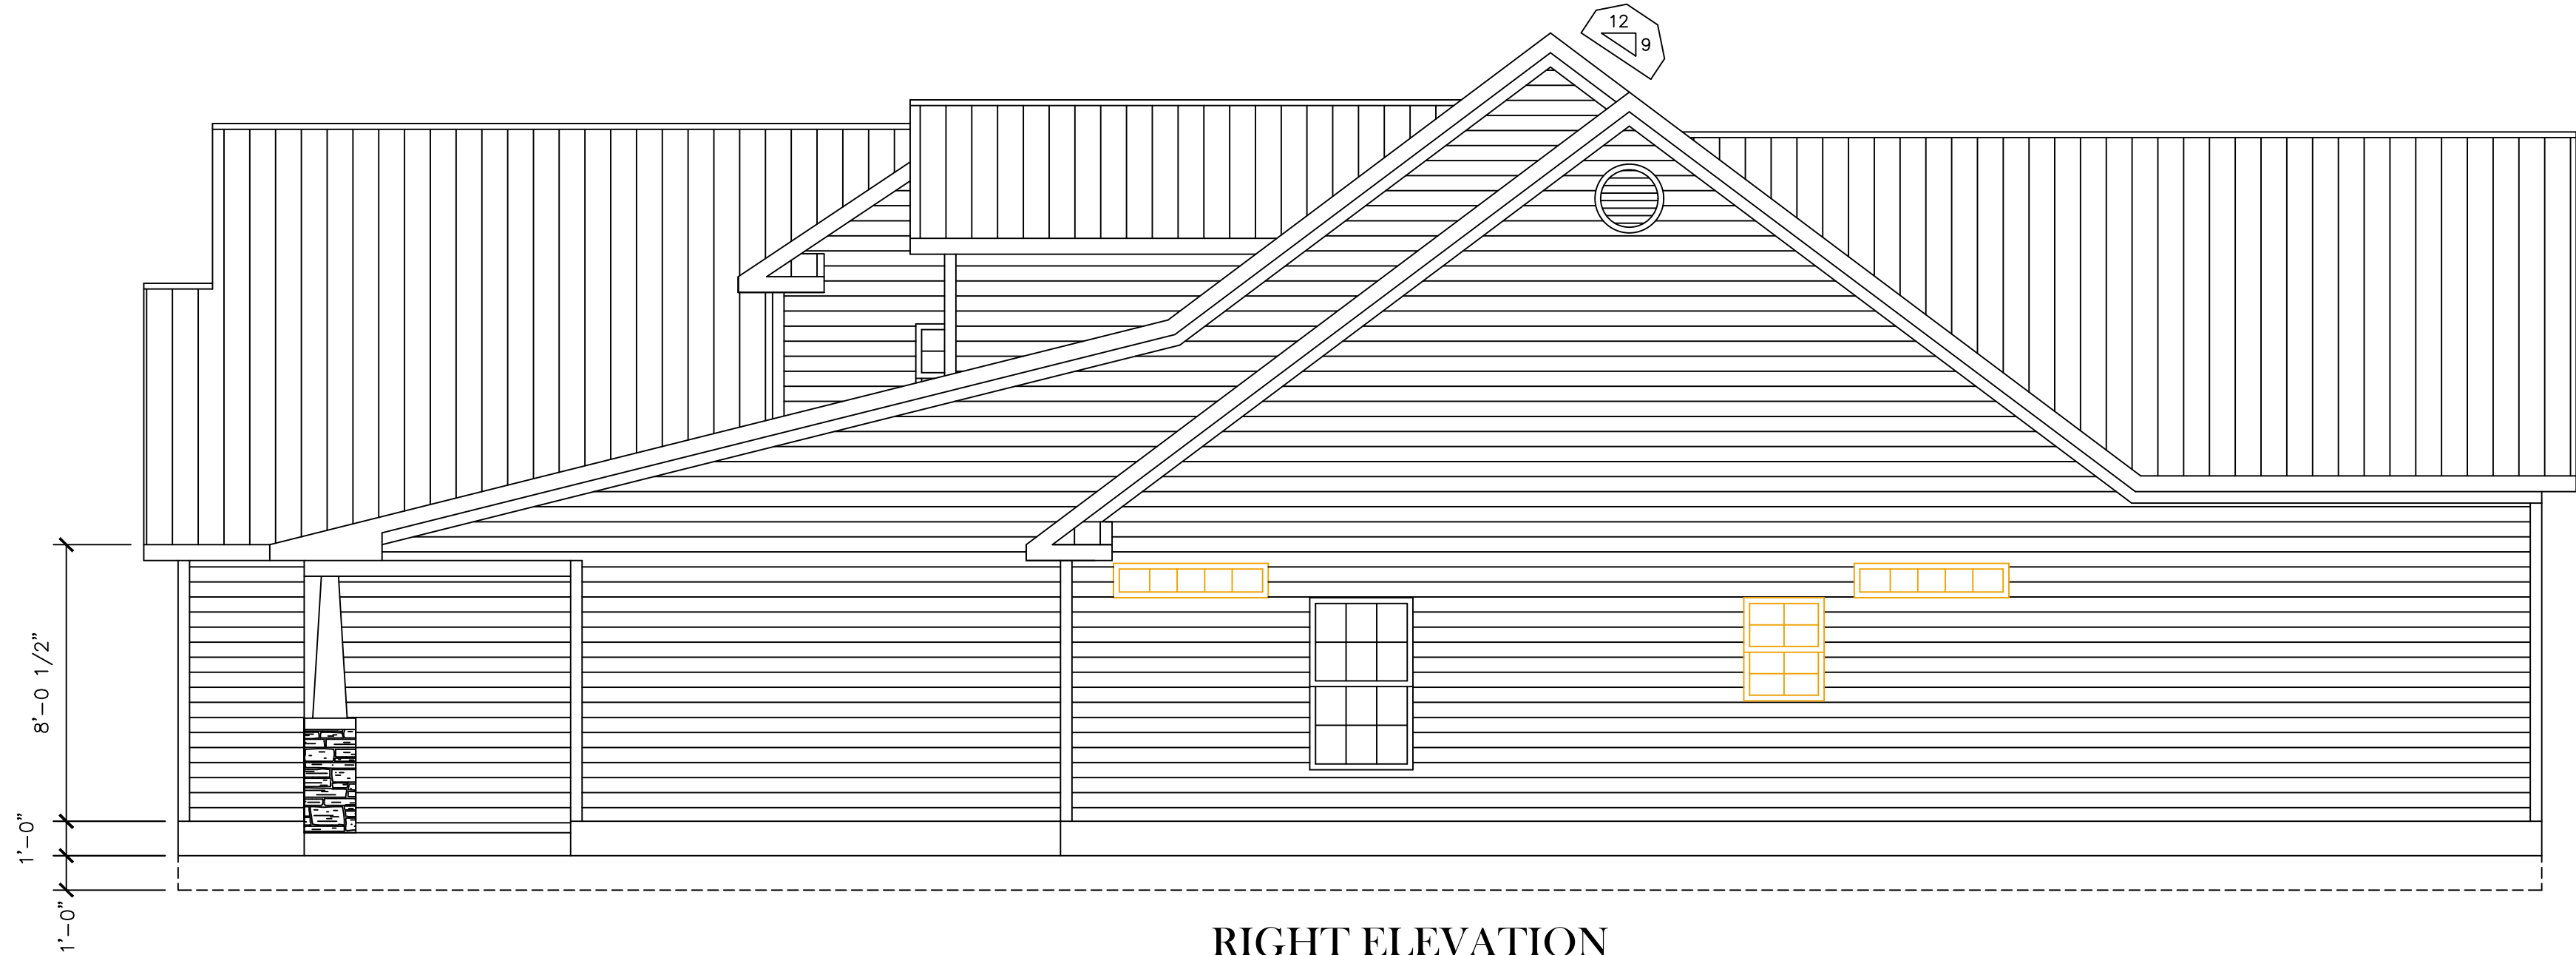

RIGHT ELEVATION
SCALE: 1/4"=1'-0"

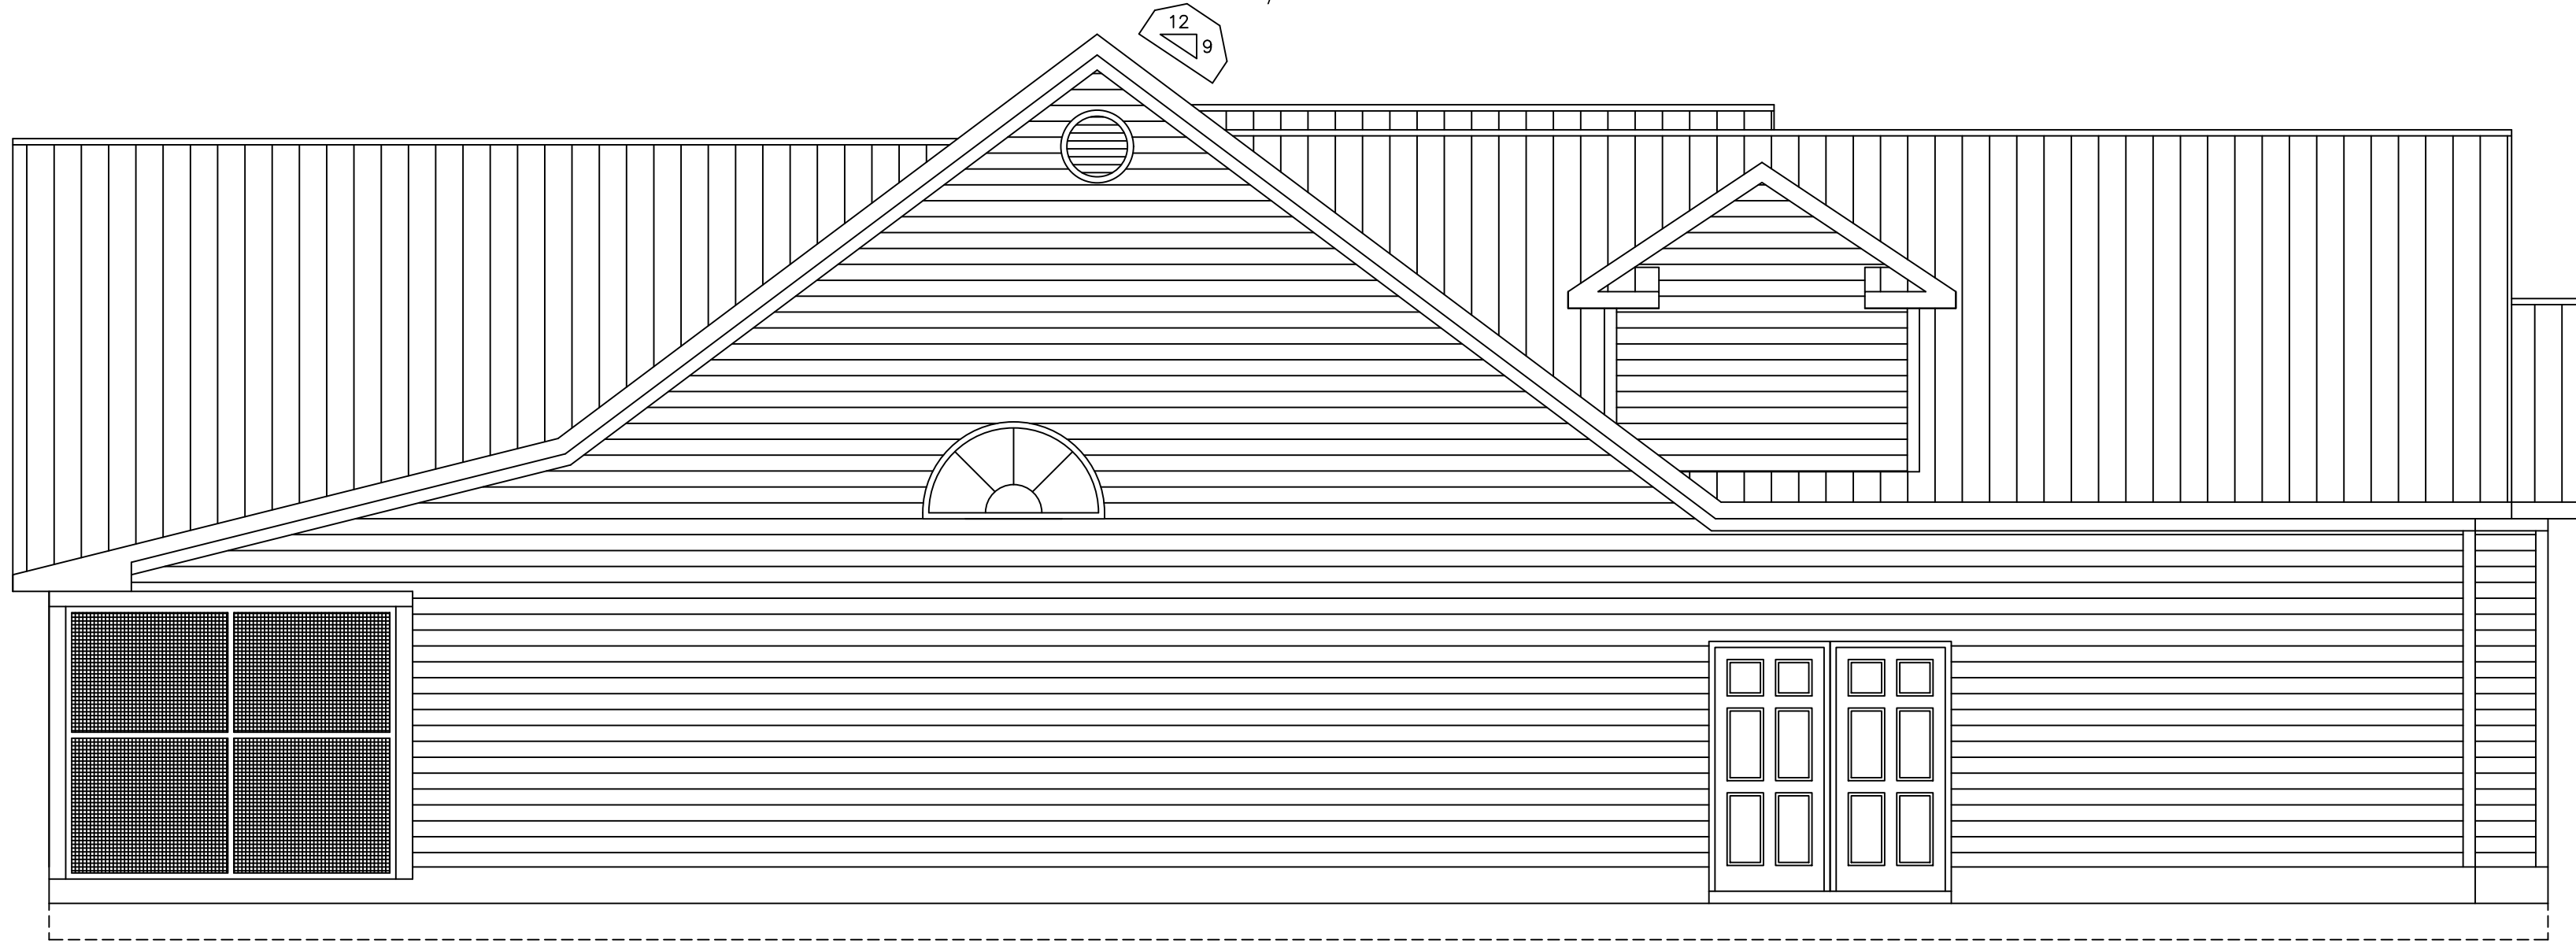

LEFT ELEVATION
SCALE: 1/4"=1'-0"