



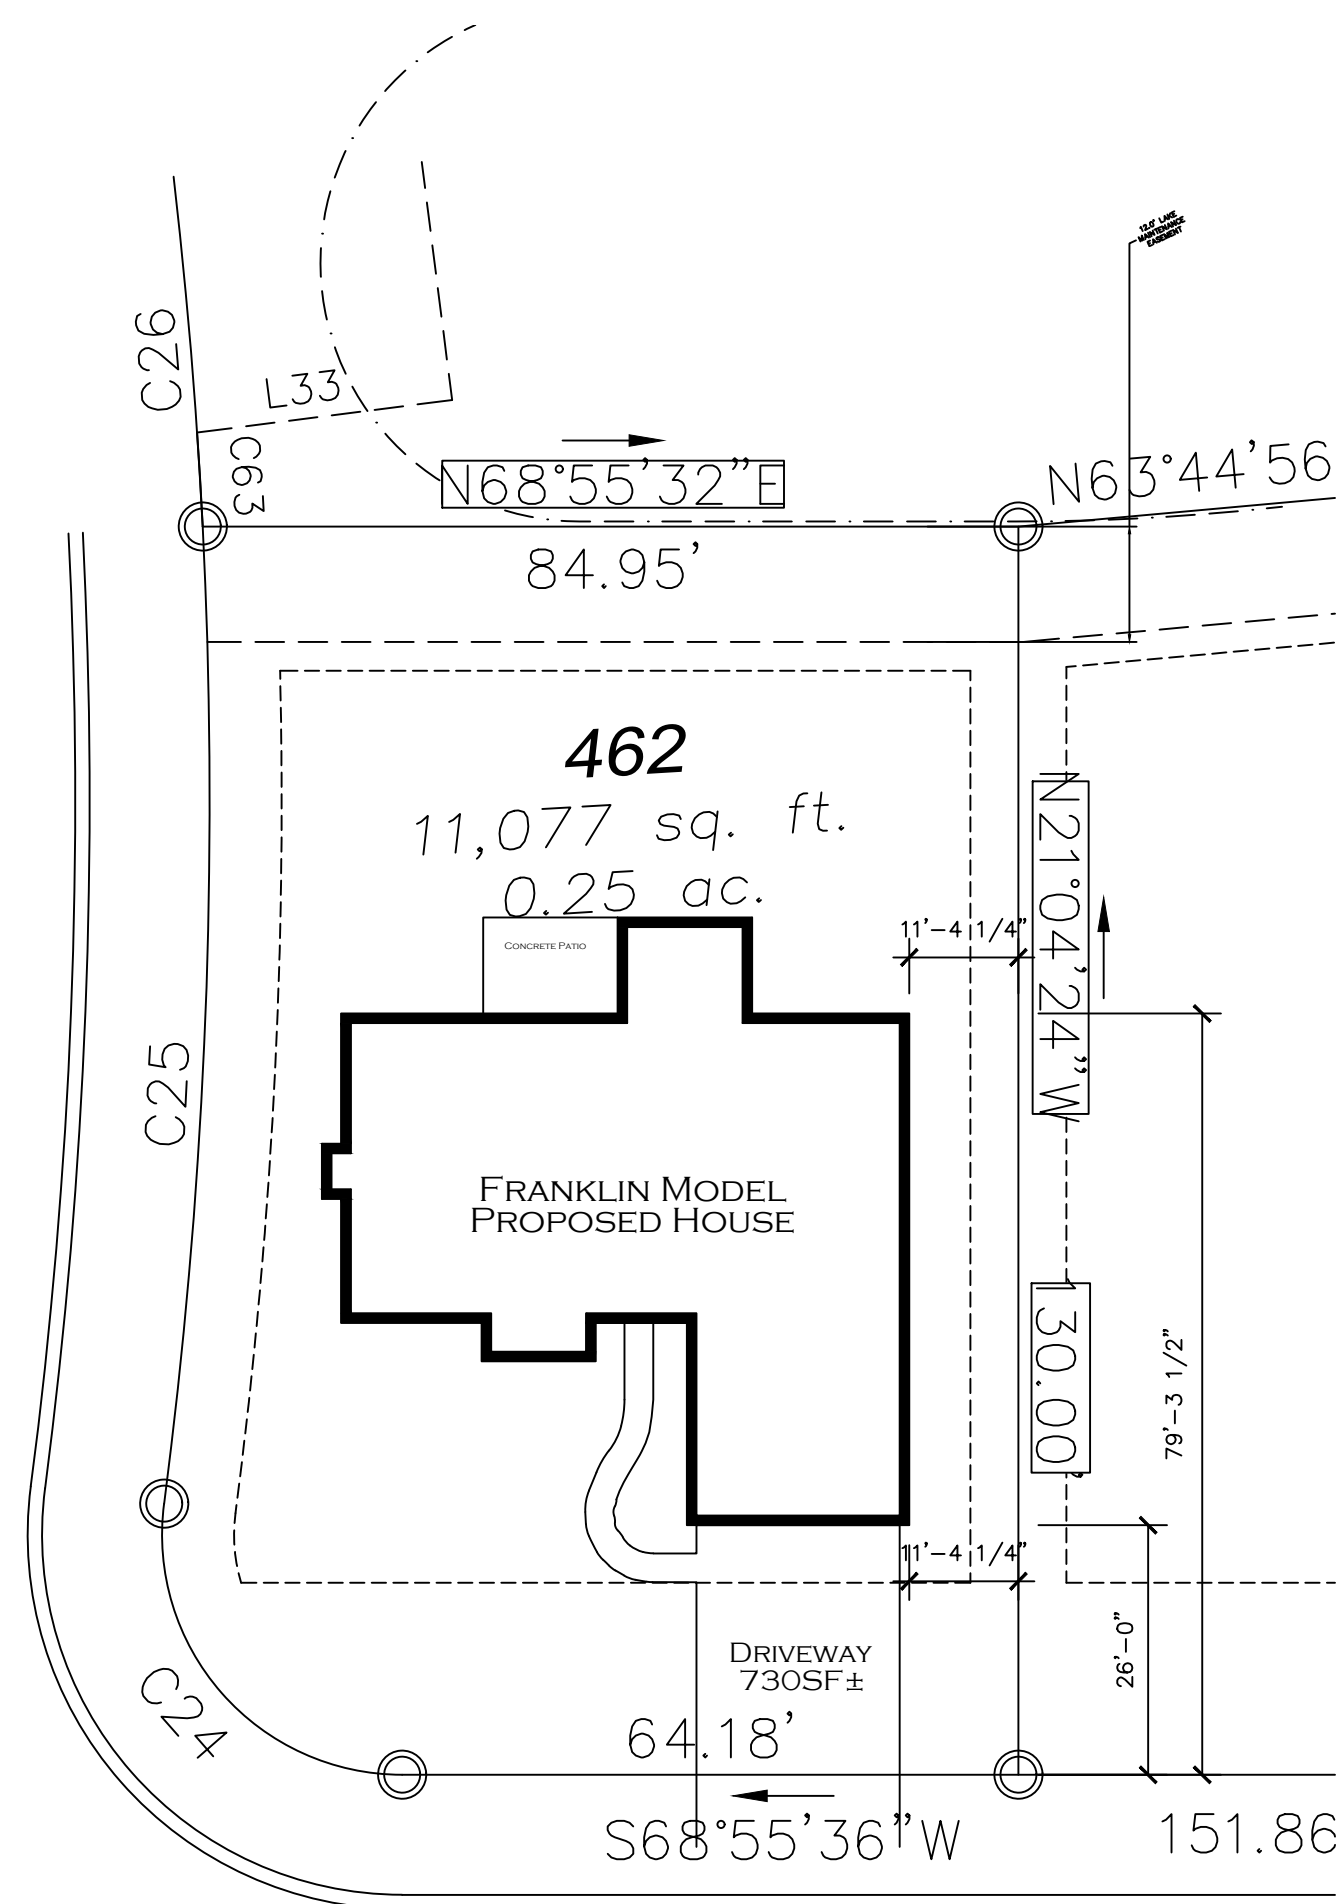


WATERFORD PLANTATION
LOT #462 - SITE PLAN
SCALE: 1"=20'

RAISED MONO
FOUNDATION

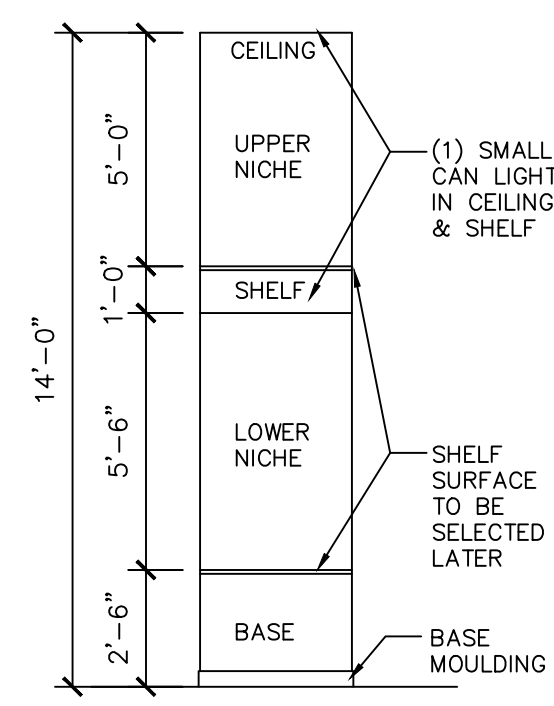

DETAIL #1
INTERIOR ELEVATION
SCALE: 1/4"=1'-0"

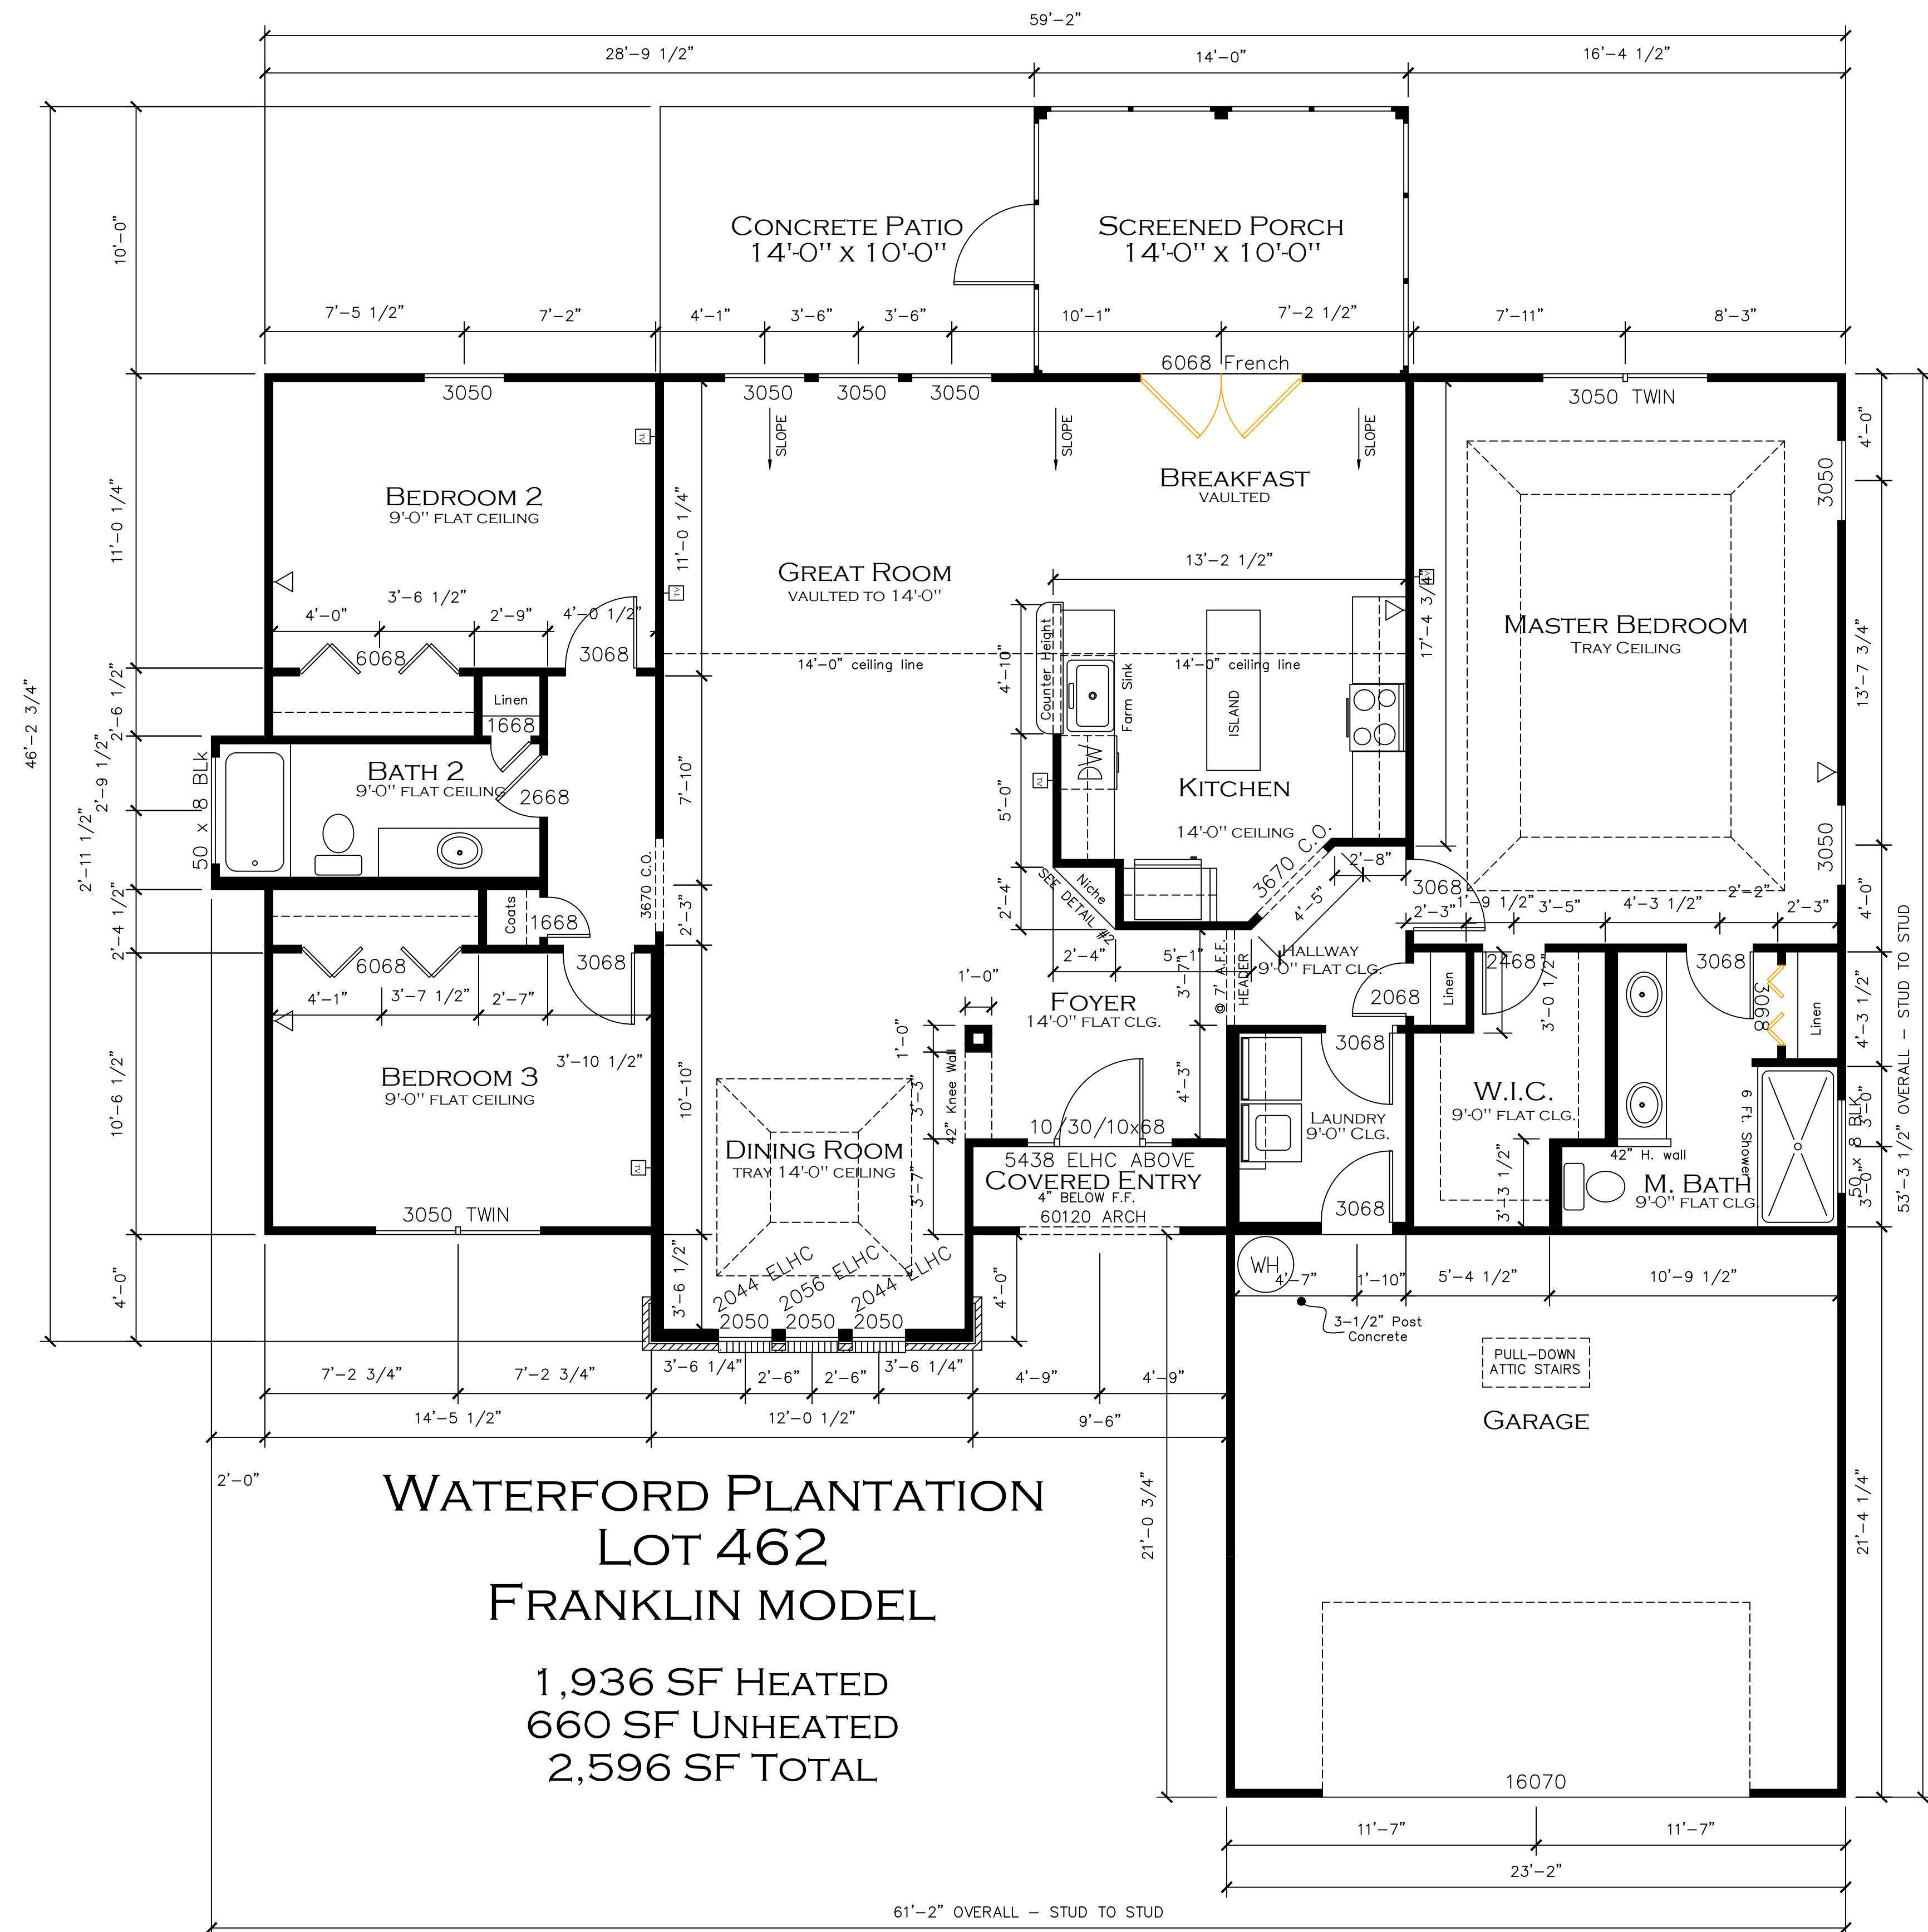



FLOOR PLAN
SCALE: 1/4"=1'-0"



WATERFORD
PLANTATION

WATERFORD PLANTATION
LOT 462 - FRANKLIN MODEL
MYRTLE BEACH,
SOUTH CAROLINA
NOVEMBER 29, 2018
DRAWN BY: GVH


A1
FLOOR PLAN,
DETAILS &
SITE PLAN

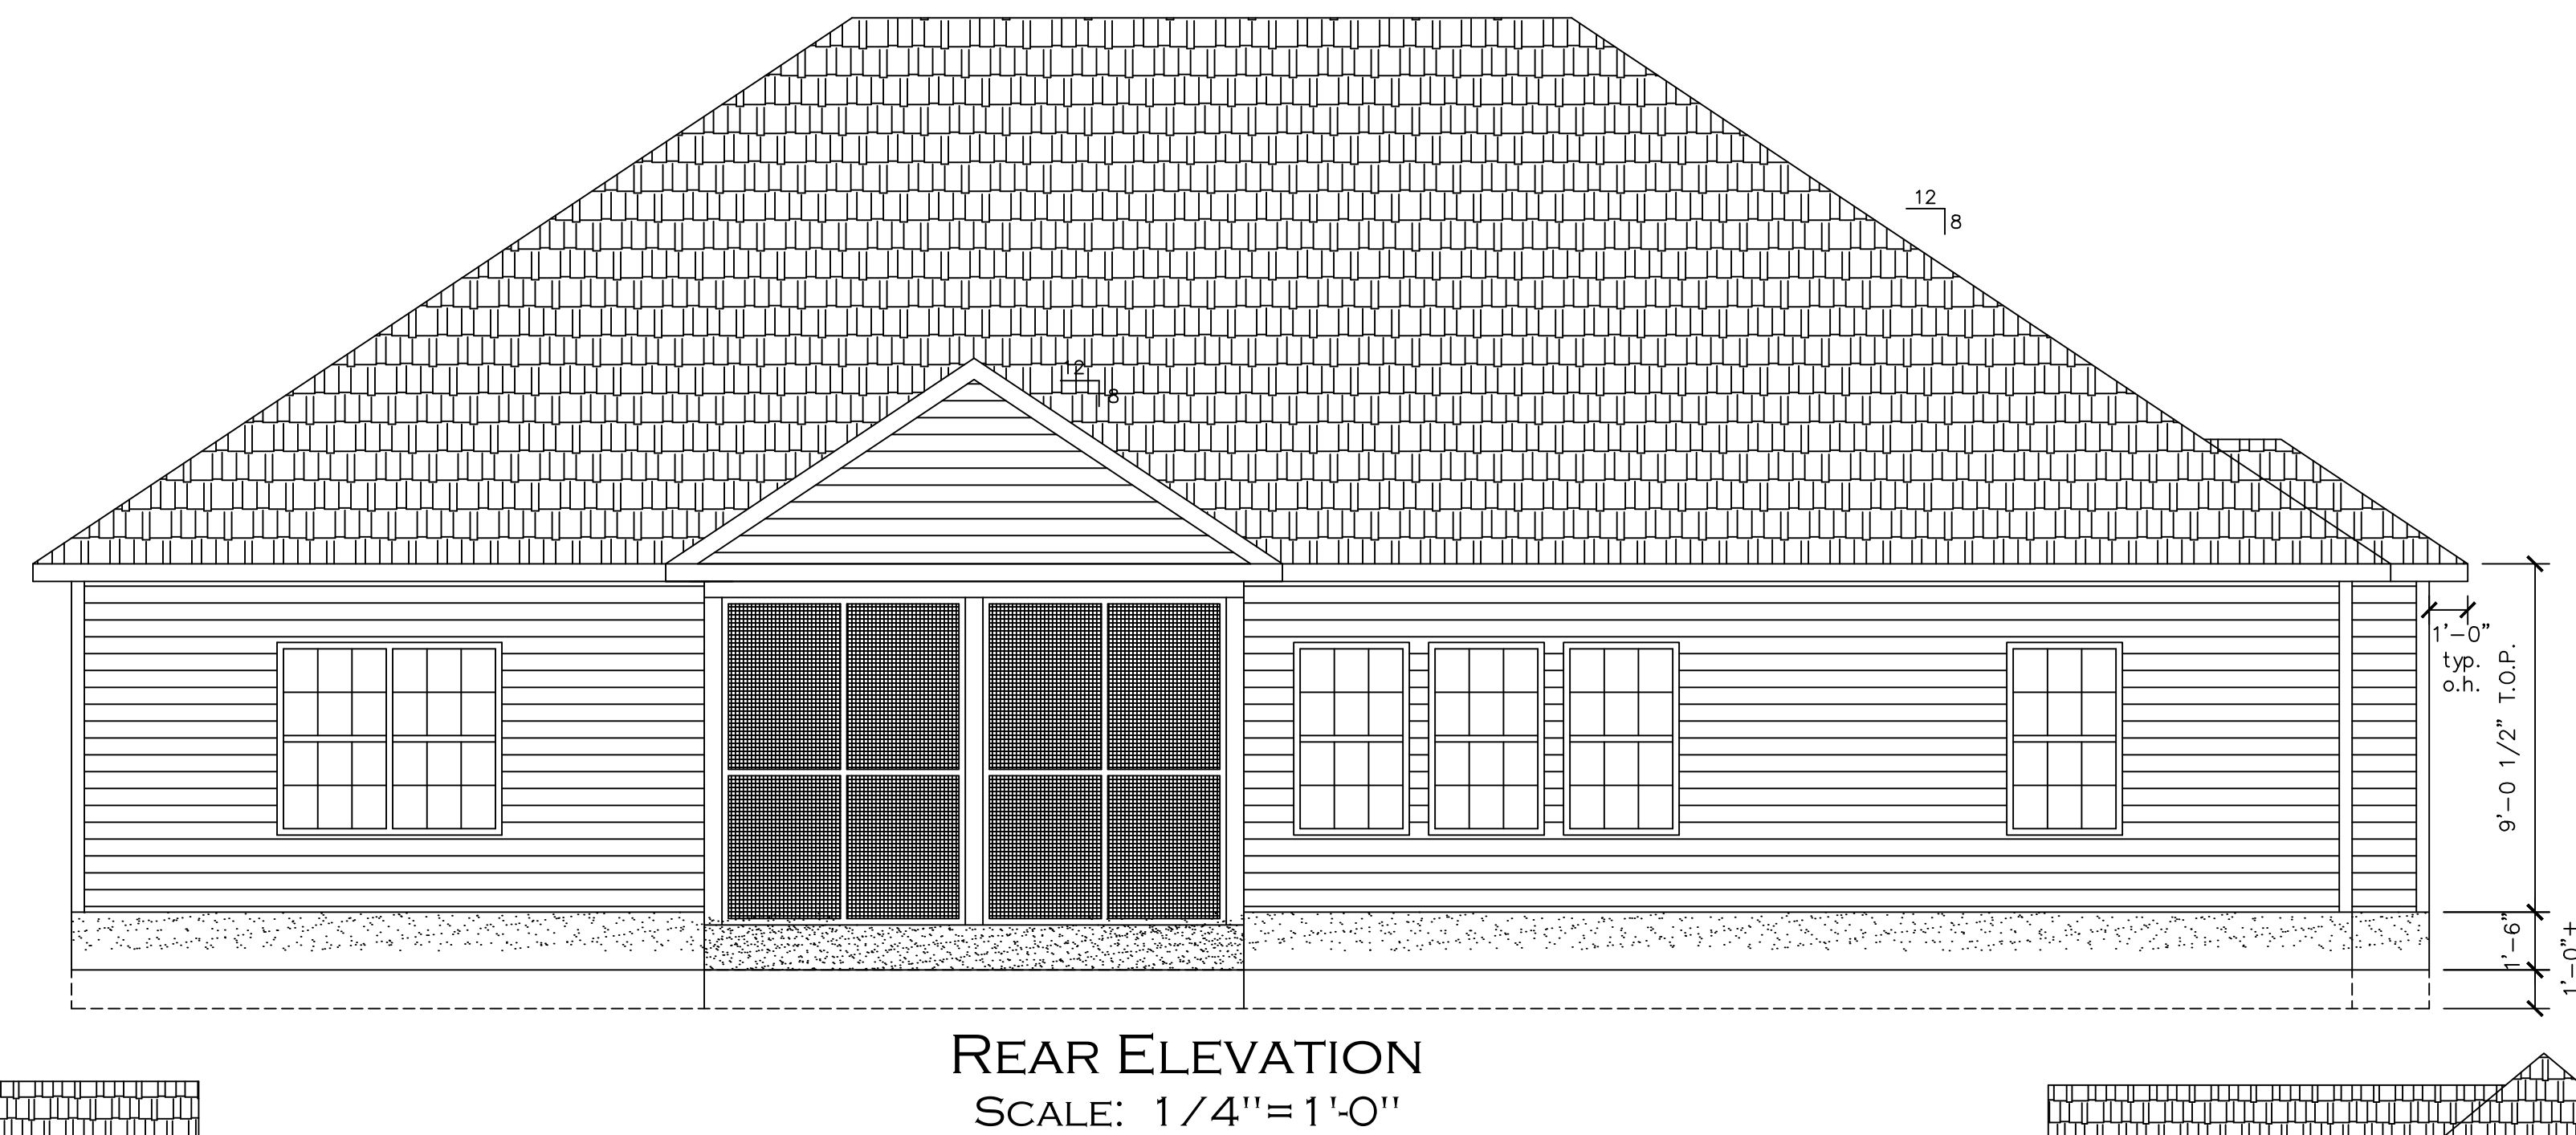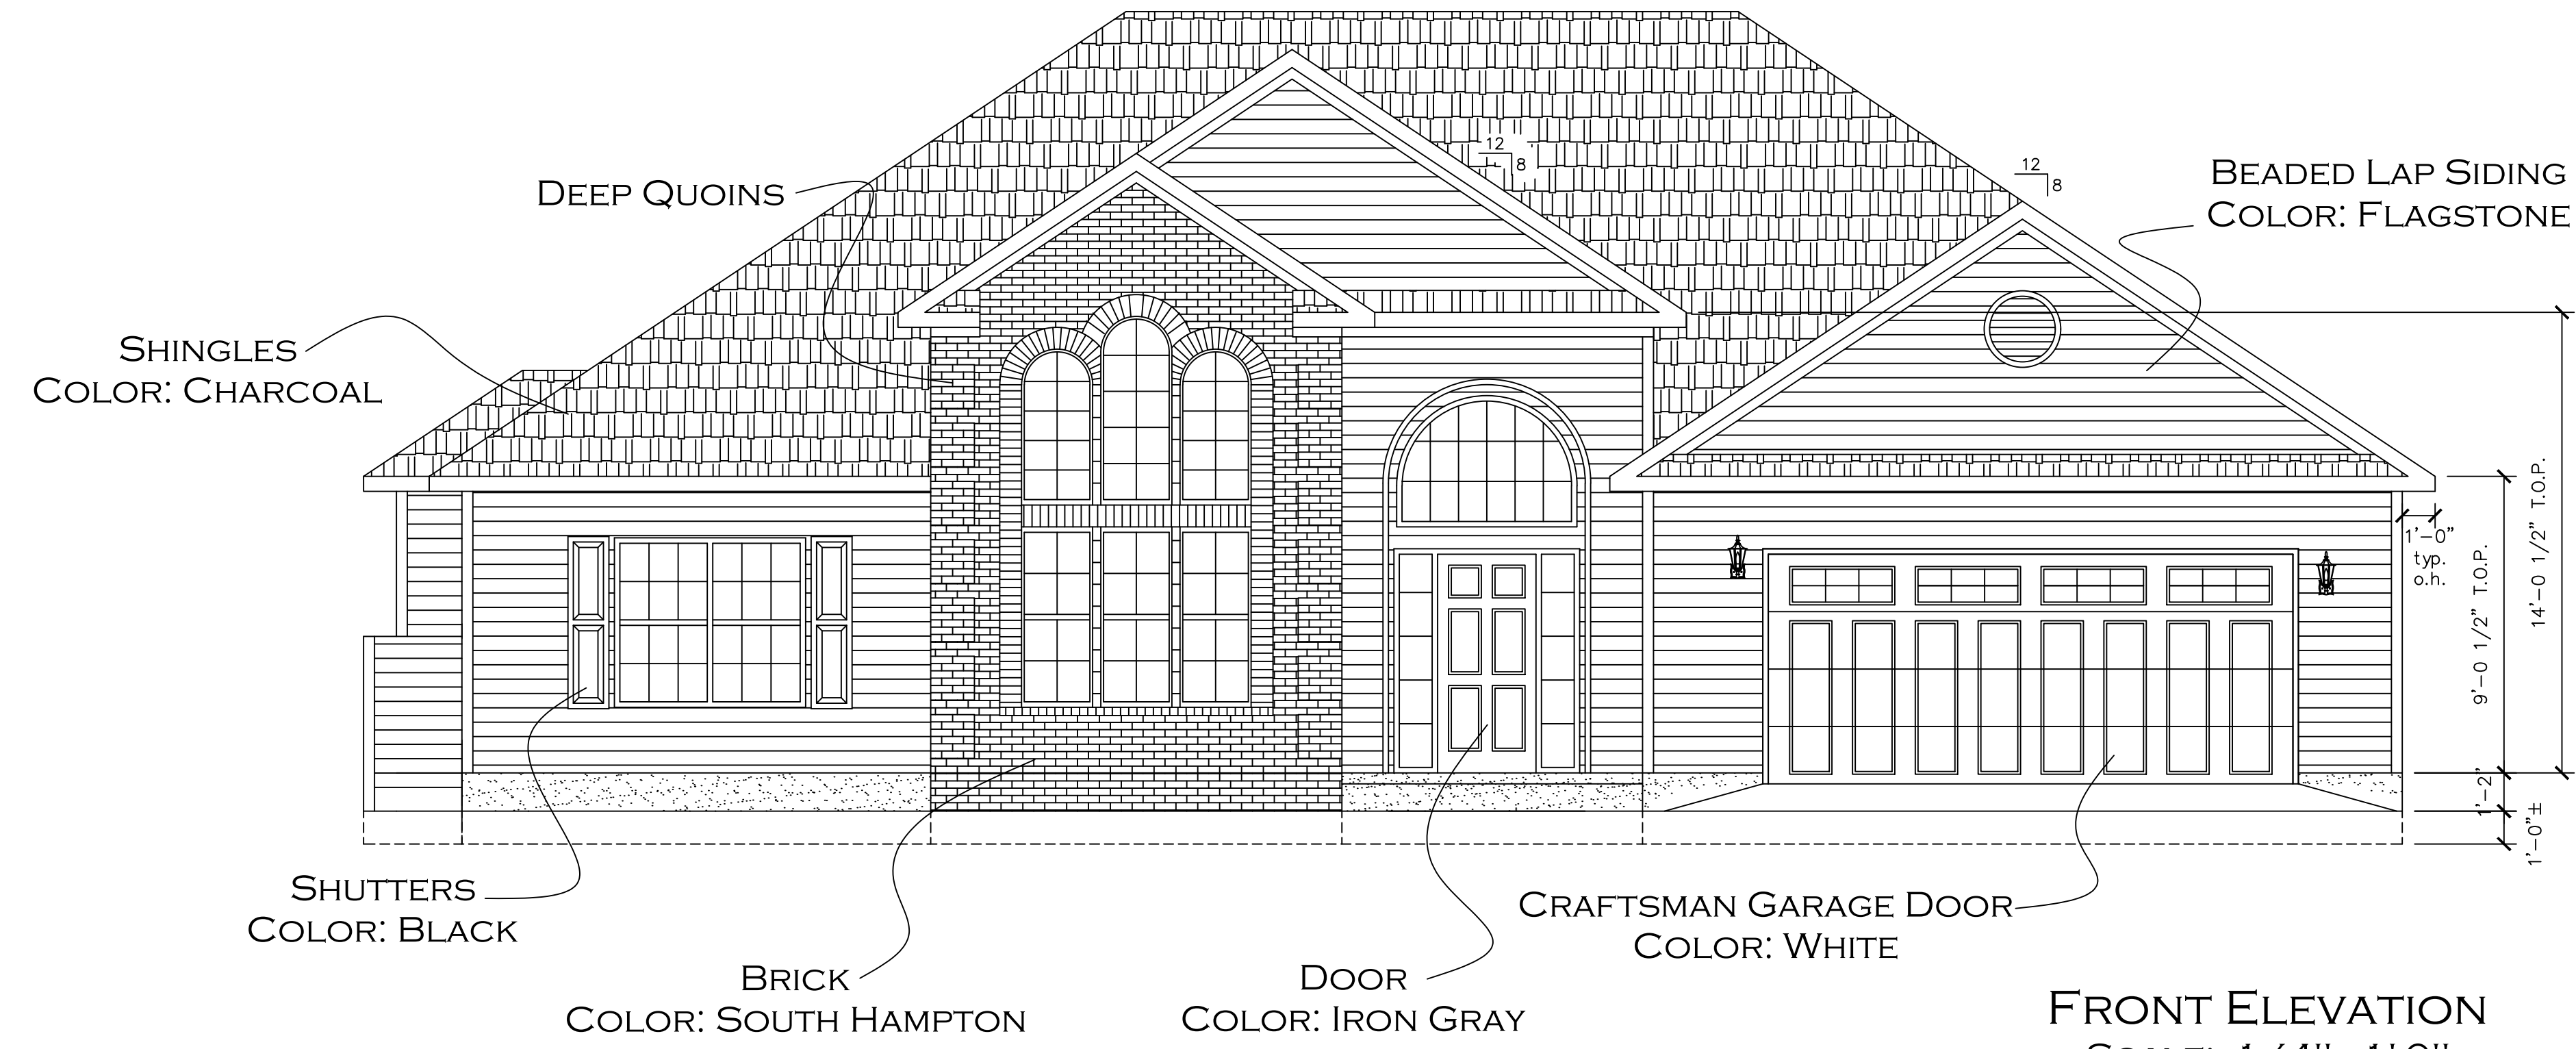

WATERFORD
PLANTATION

WATERFORD PLANTATION
LOT 462 - FRANKLIN MODEL
MYRTLE BEACH,
SOUTH CAROLINA
NOVEMBER 29, 2018
DRAWN BY: GVH


A2
ELEVATION
SHEET

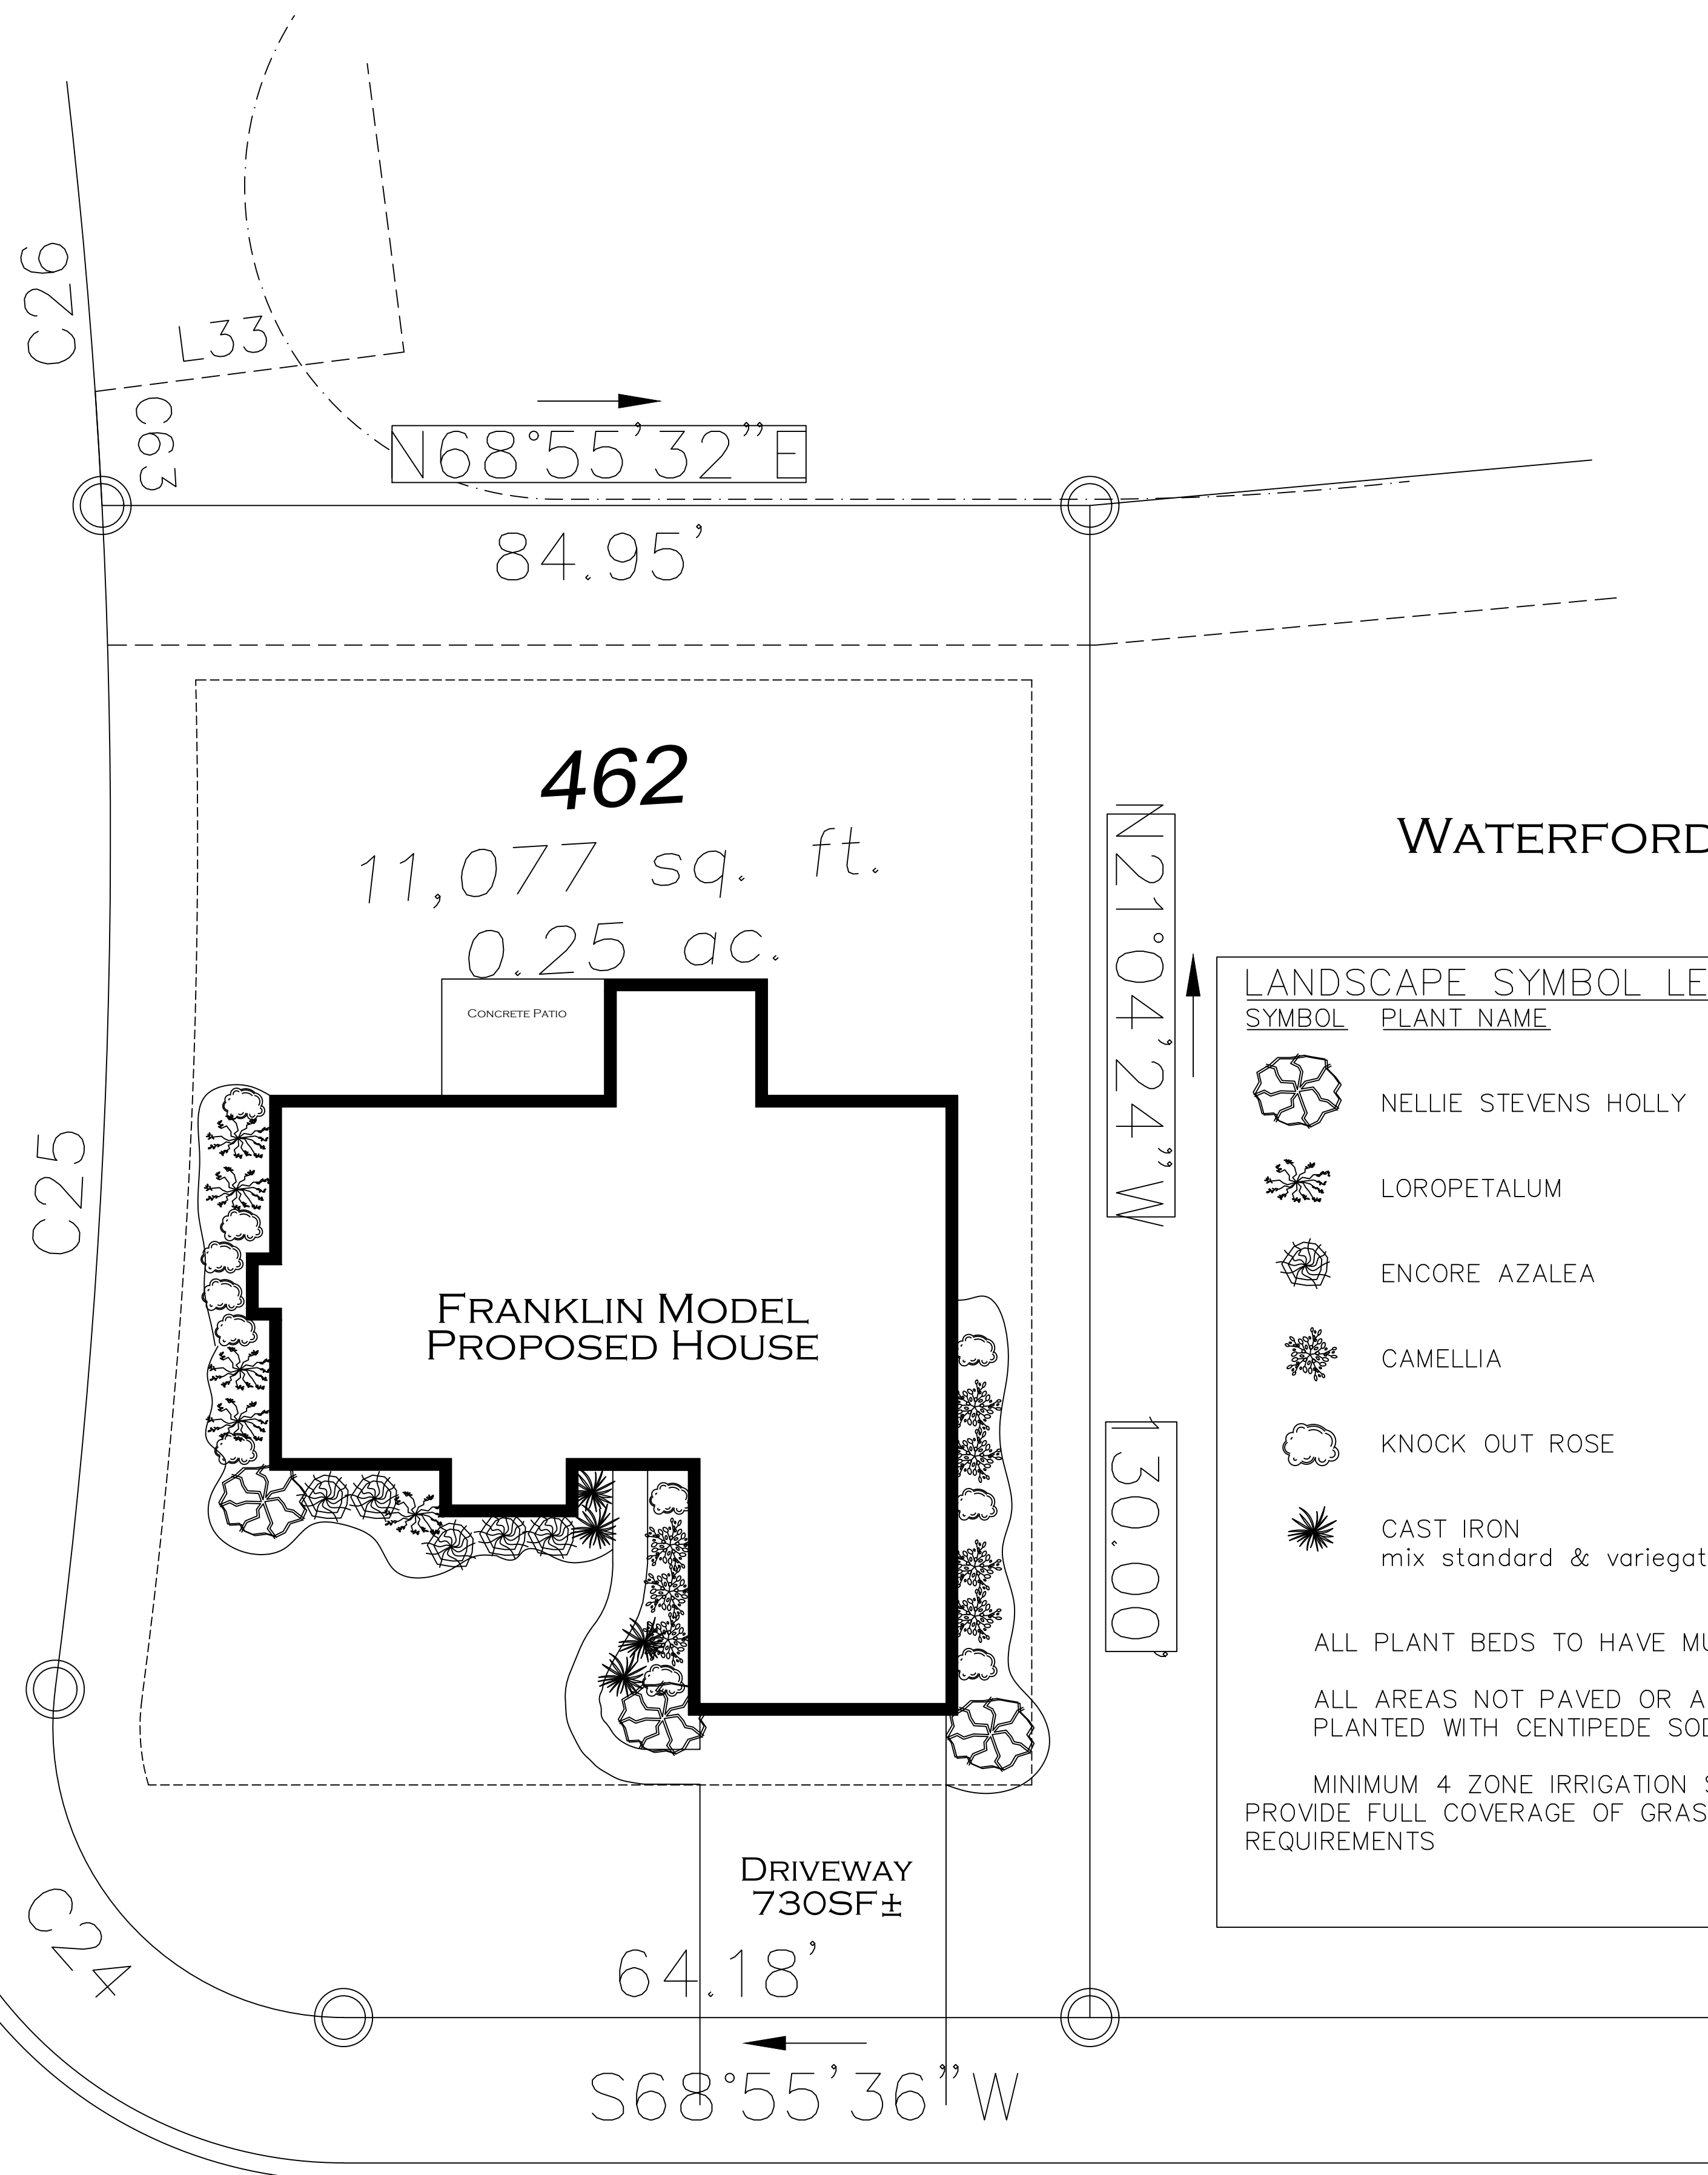

WATERFORD
LOT # 462 - LANDSCAPE PLAN
SCALE: 1"=10'

WATERFORD LOT 462

LANDSCAPE SYMBOL LEGEND			
SYMBOL	PLANT NAME	QUANTITY	SIZE
	NELLIE STEVENS HOLLY	3	15 Gal
	LOROPETALUM	5	3 gal Min
	ENCORE AZALEA	5	3 gal Min
	CAMELLIA	7	3 gal Min
	KNOCK OUT ROSE	11	3 gal Min
	CAST IRON mix standard & variegated	4	3 gal Min
ALL PLANT BEDS TO HAVE MULCH.			
ALL AREAS NOT PAVED OR A PLANT BED SHALL BE PLANTED WITH CENTIPEDE SOD.			
MINIMUM 4 ZONE IRRIGATION SYSTEM WITH TIMER SHALL PROVIDE FULL COVERAGE OF GRASS AND PLANTS PER REQUIREMENTS			

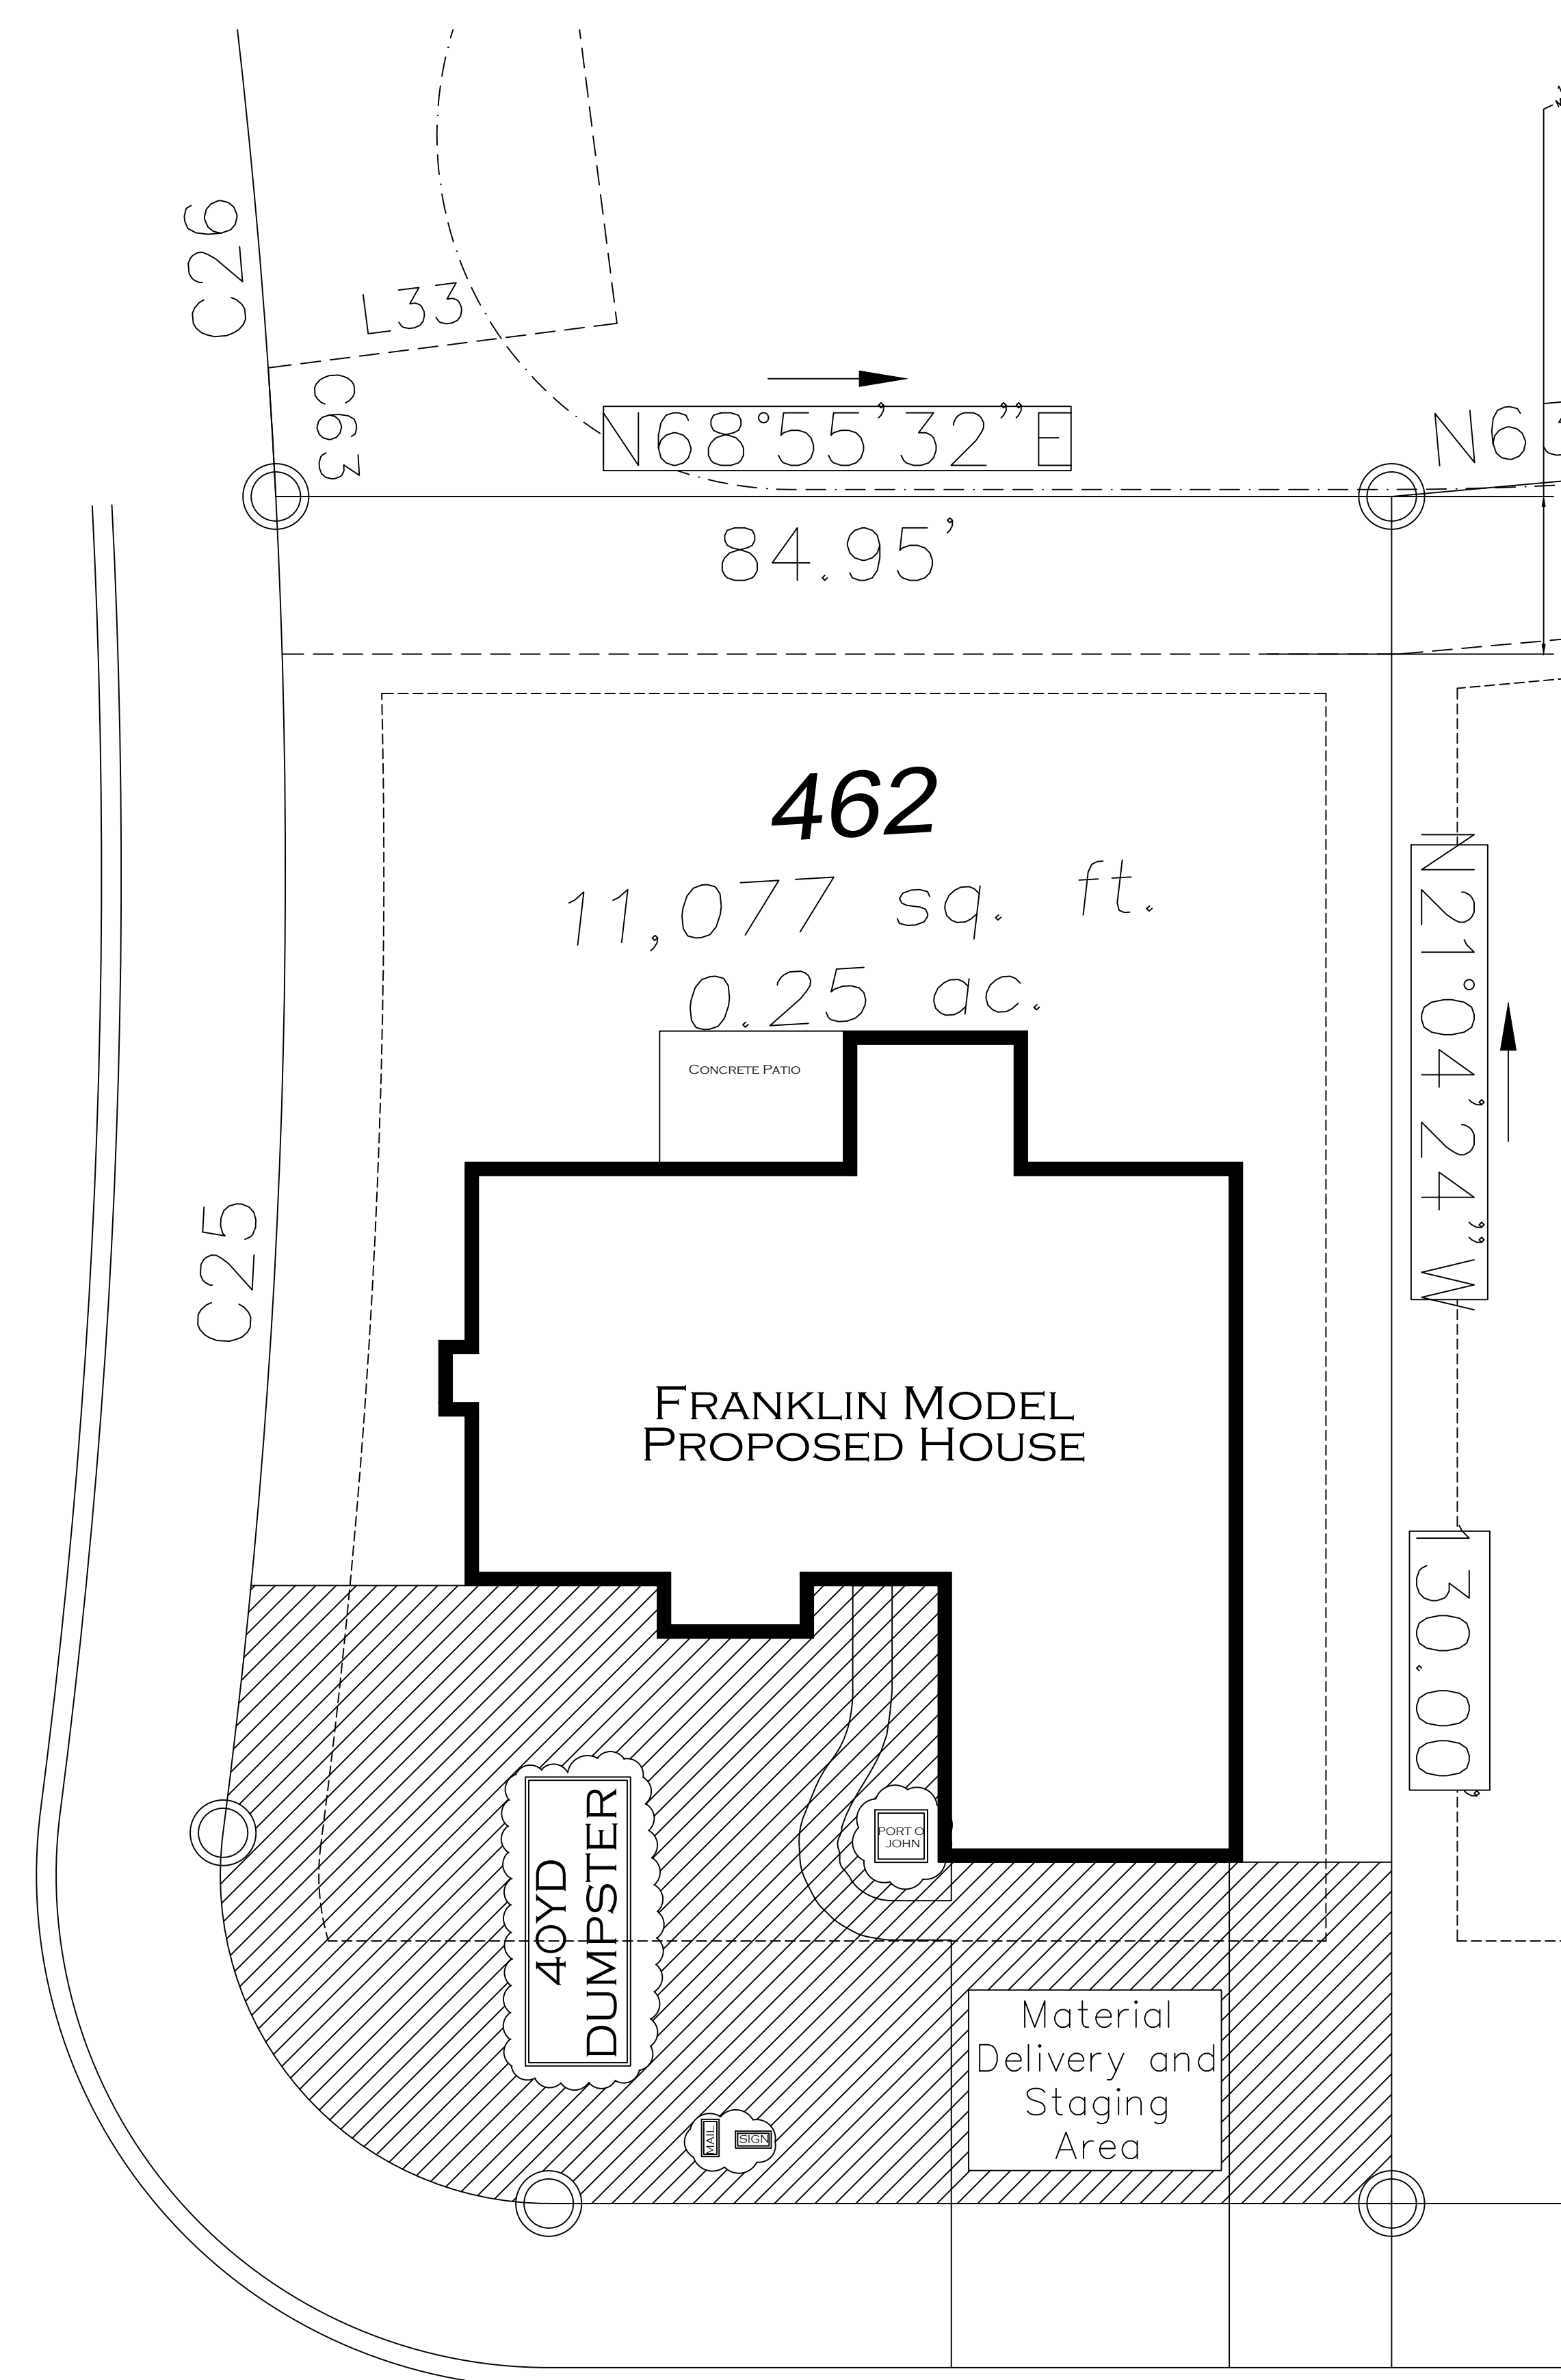

WATERFORD
LOT # 462 - STAGING PLAN
SCALE: 1"=10'



WATERFORD
PLANTATION

WATERFORD PLANTATION
LOT 462 - FRANKLIN MODEL
MYRTLE BEACH, SOUTH CAROLINA
DRAWN BY: GVH
NOVEMBER 29, 2018

A3
LANDSCAPE
STAGING AREA