



LEFT ELEVATION
SCALE: 3/16"=1'-0"

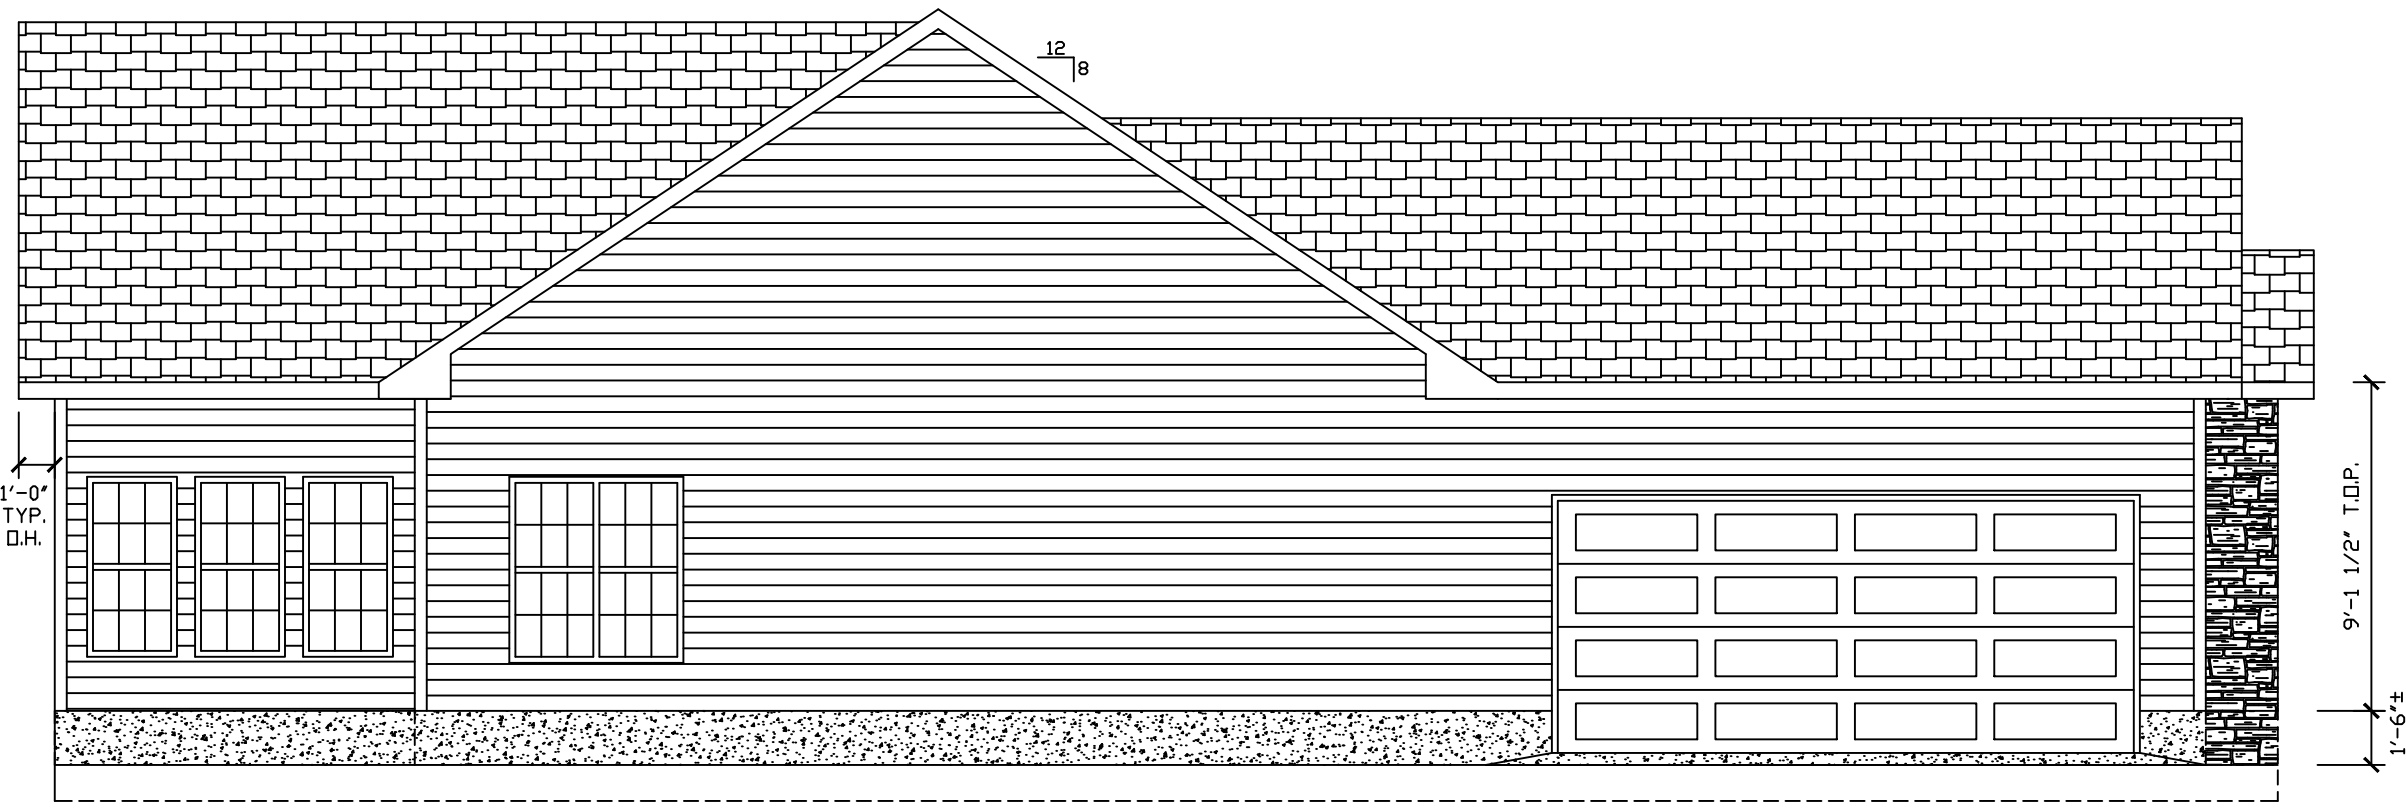



RIGHT ELEVATION
SCALE: 3/16"=1'-0"

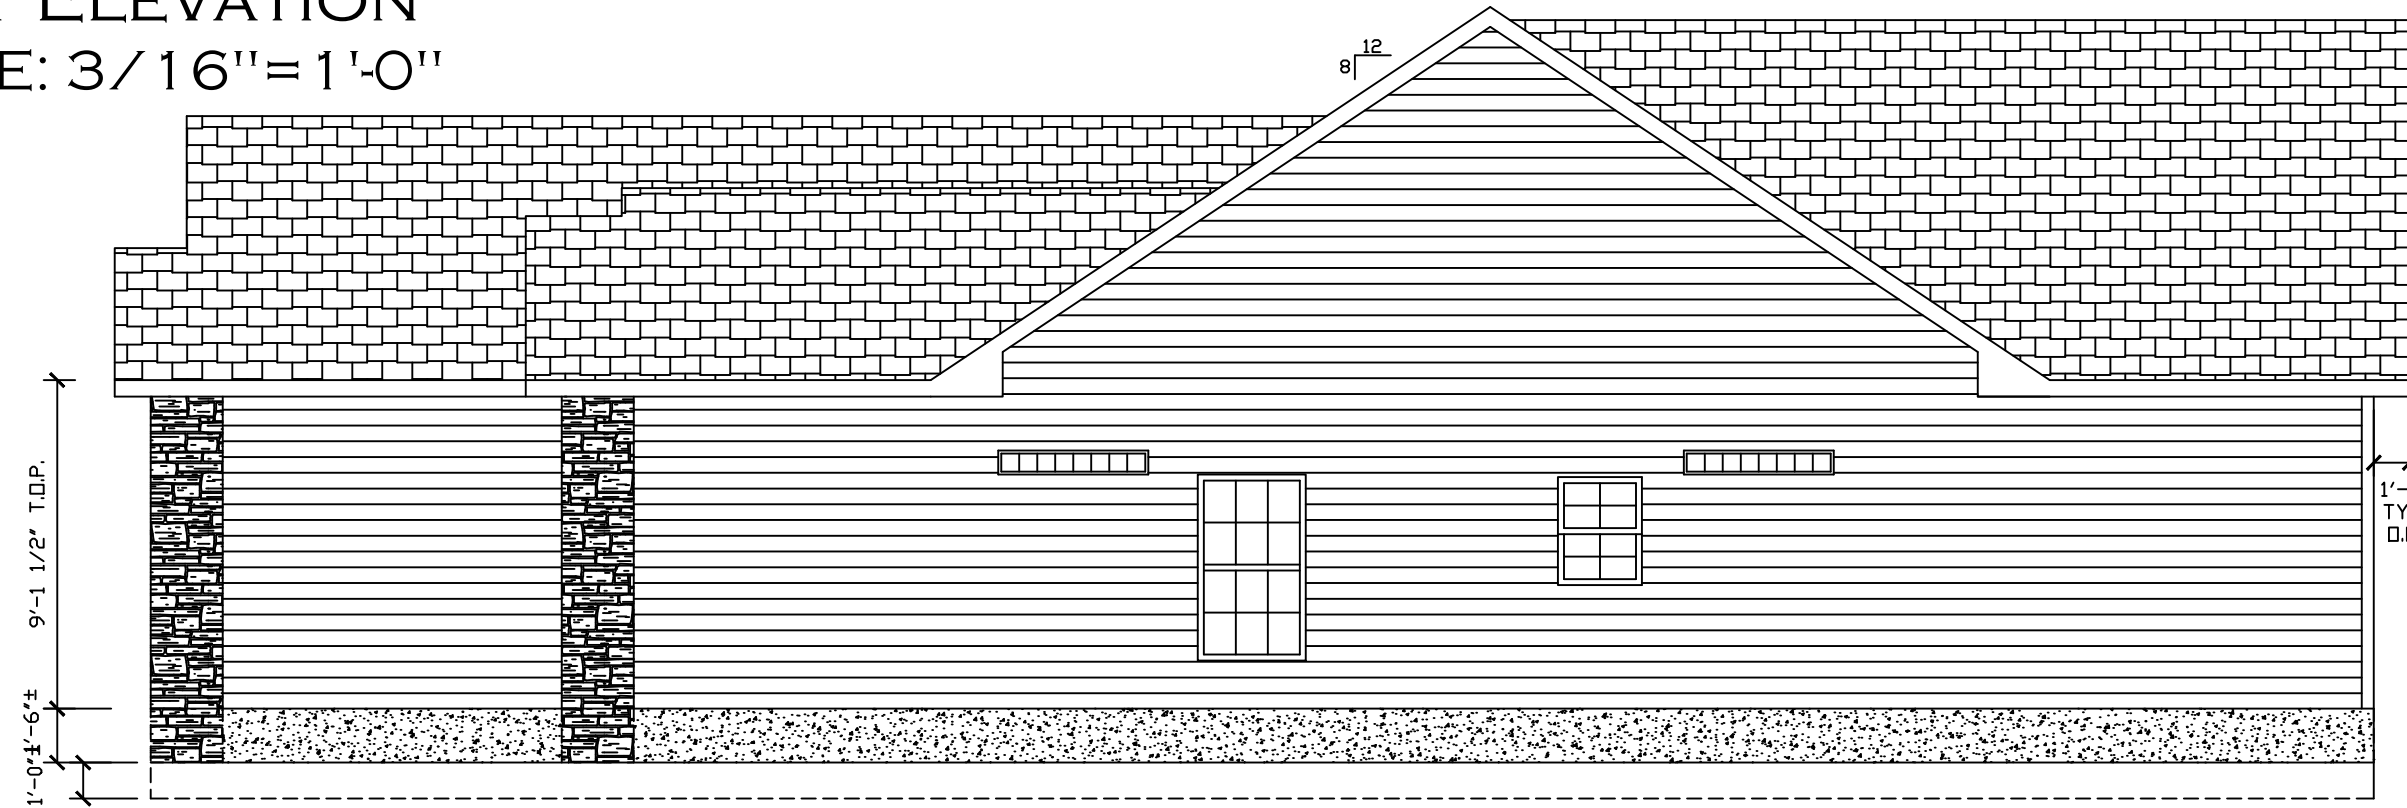

REAR ELEVATION
SCALE: 1/4"=1'-0"



FRONT ELEVATION
SCALE: 1/4"=1'-0"

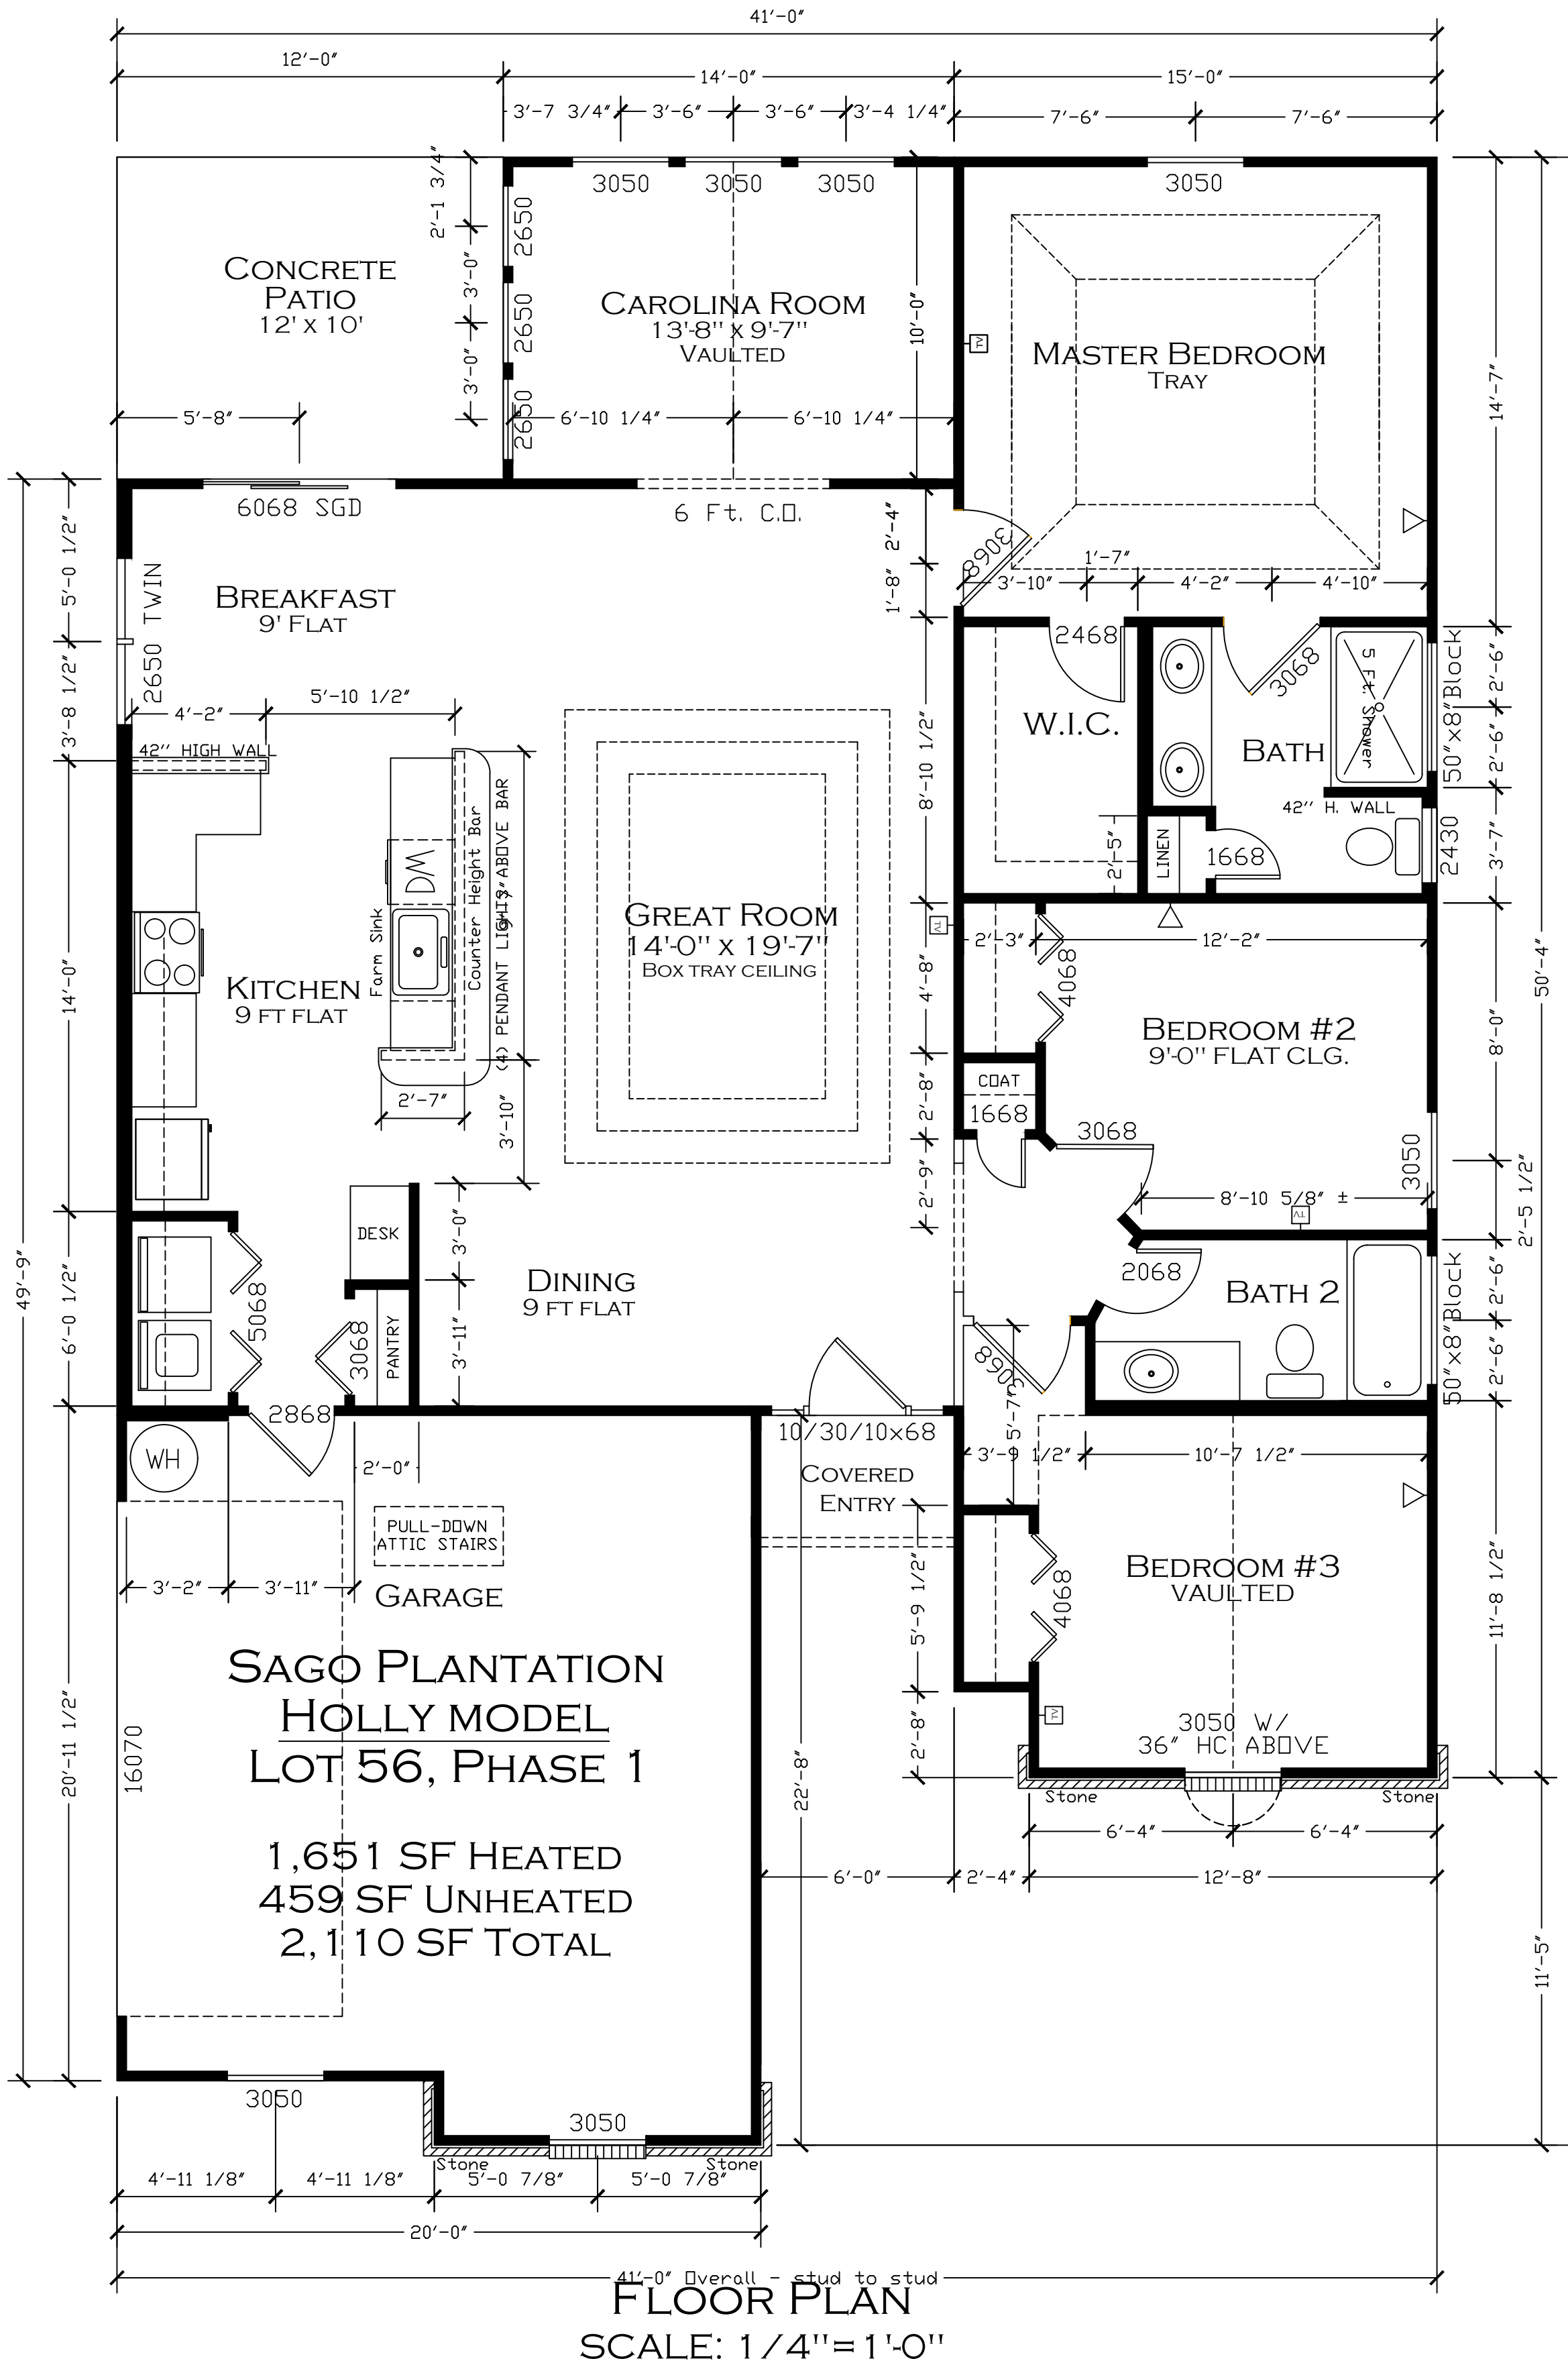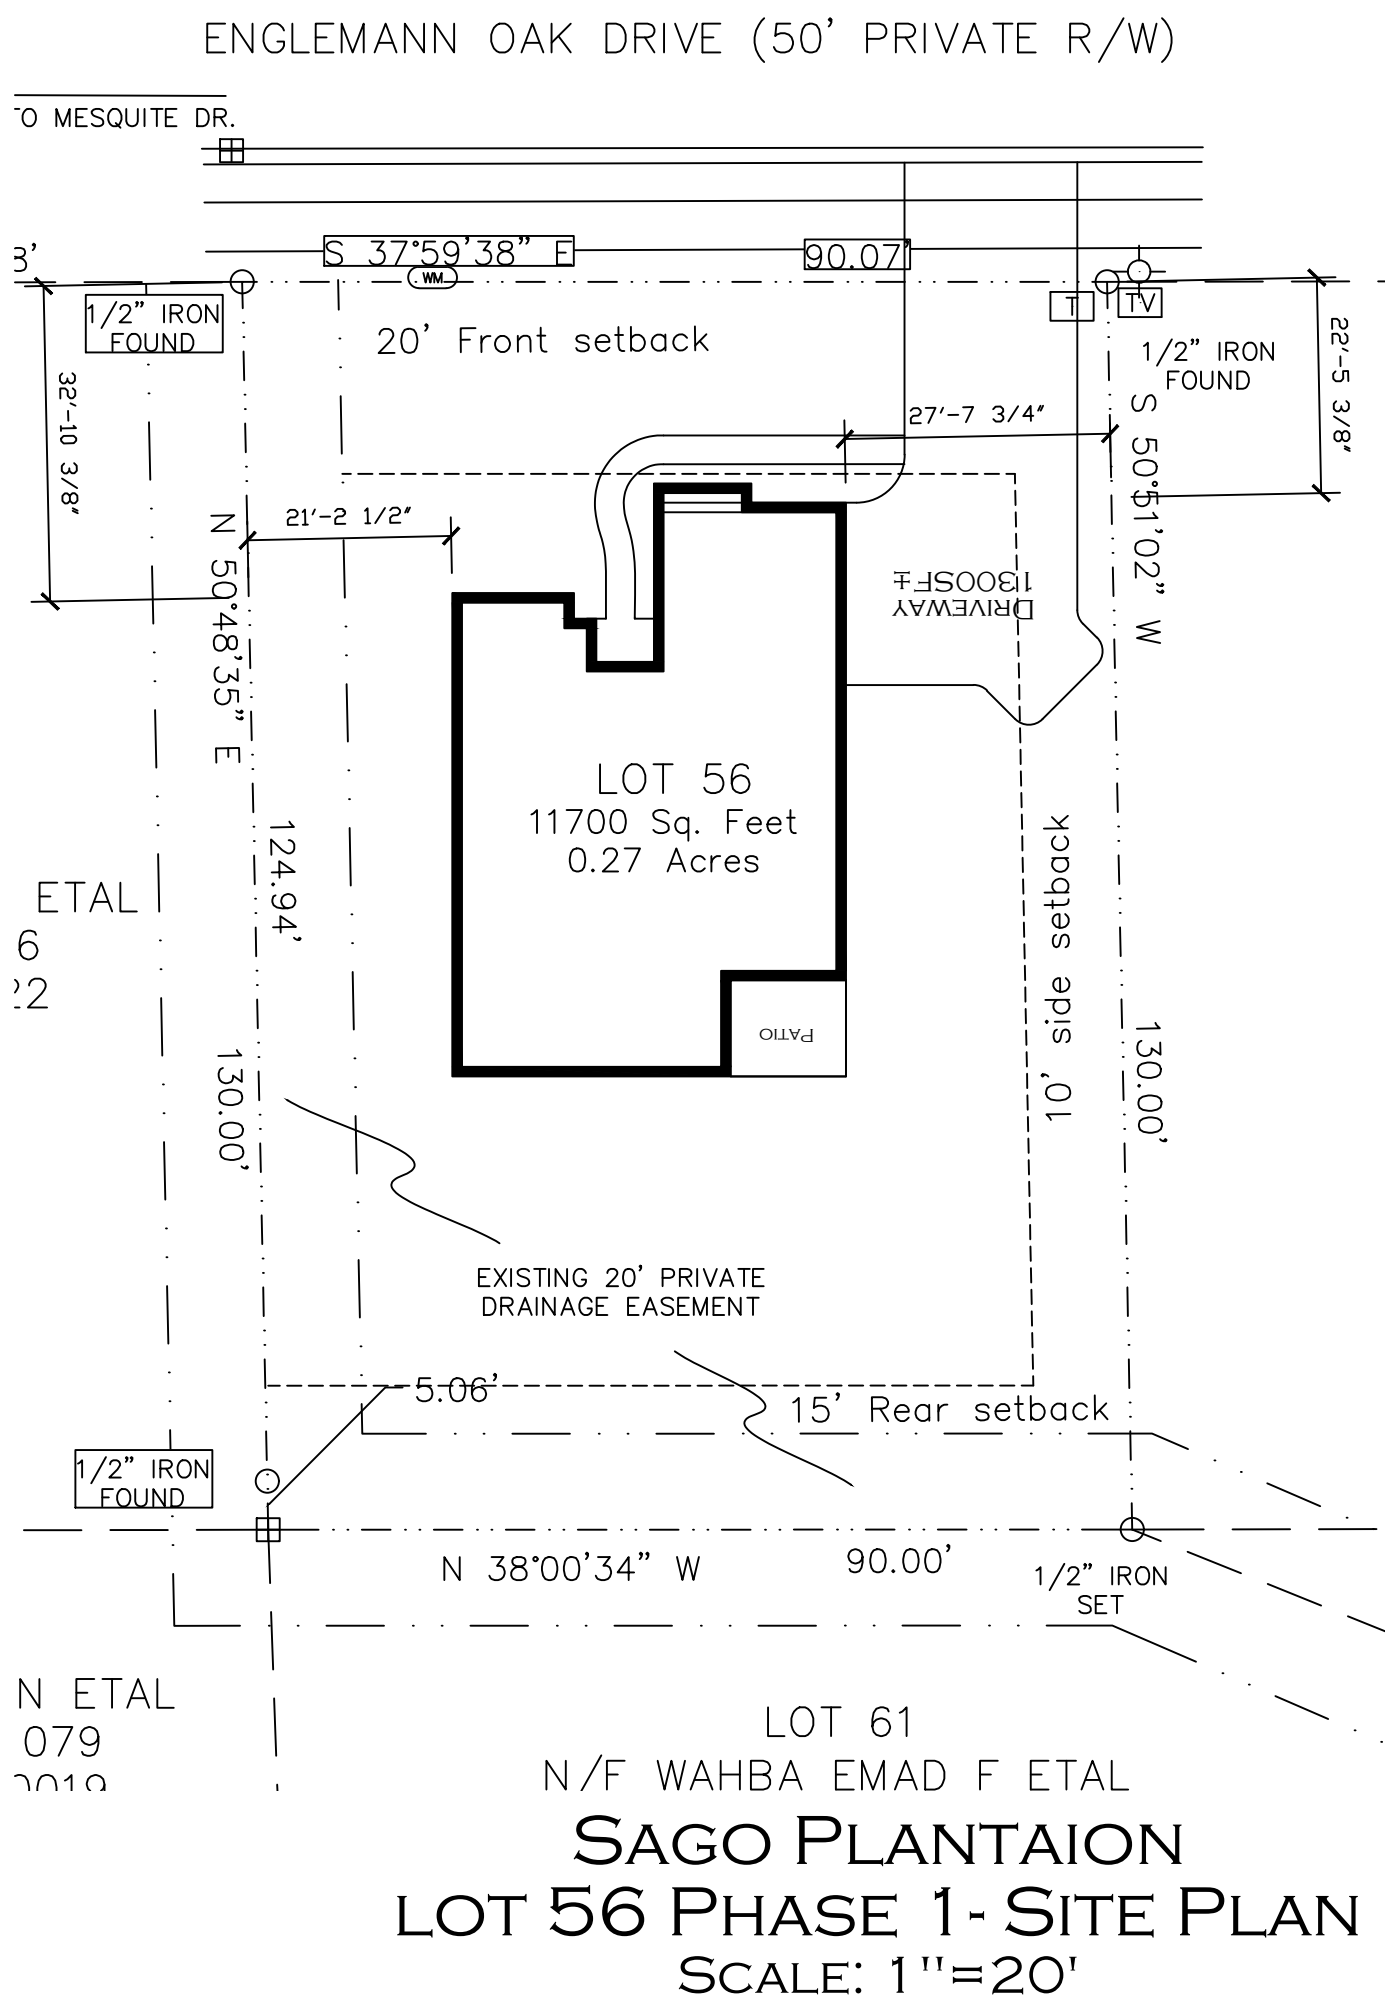

SAGO PLANTATION

LOT 56-PHASE 1 HOLLY MODEL

SOUTH CAROLINA
MYRTLE BEACH,
DRAWN BY: GVH

A1
FLOOR PLAN,
ELEVATIONS,
& SITE PLAN

