




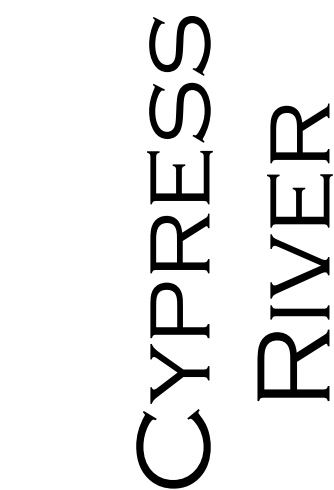


A1

FLOOR PLAN

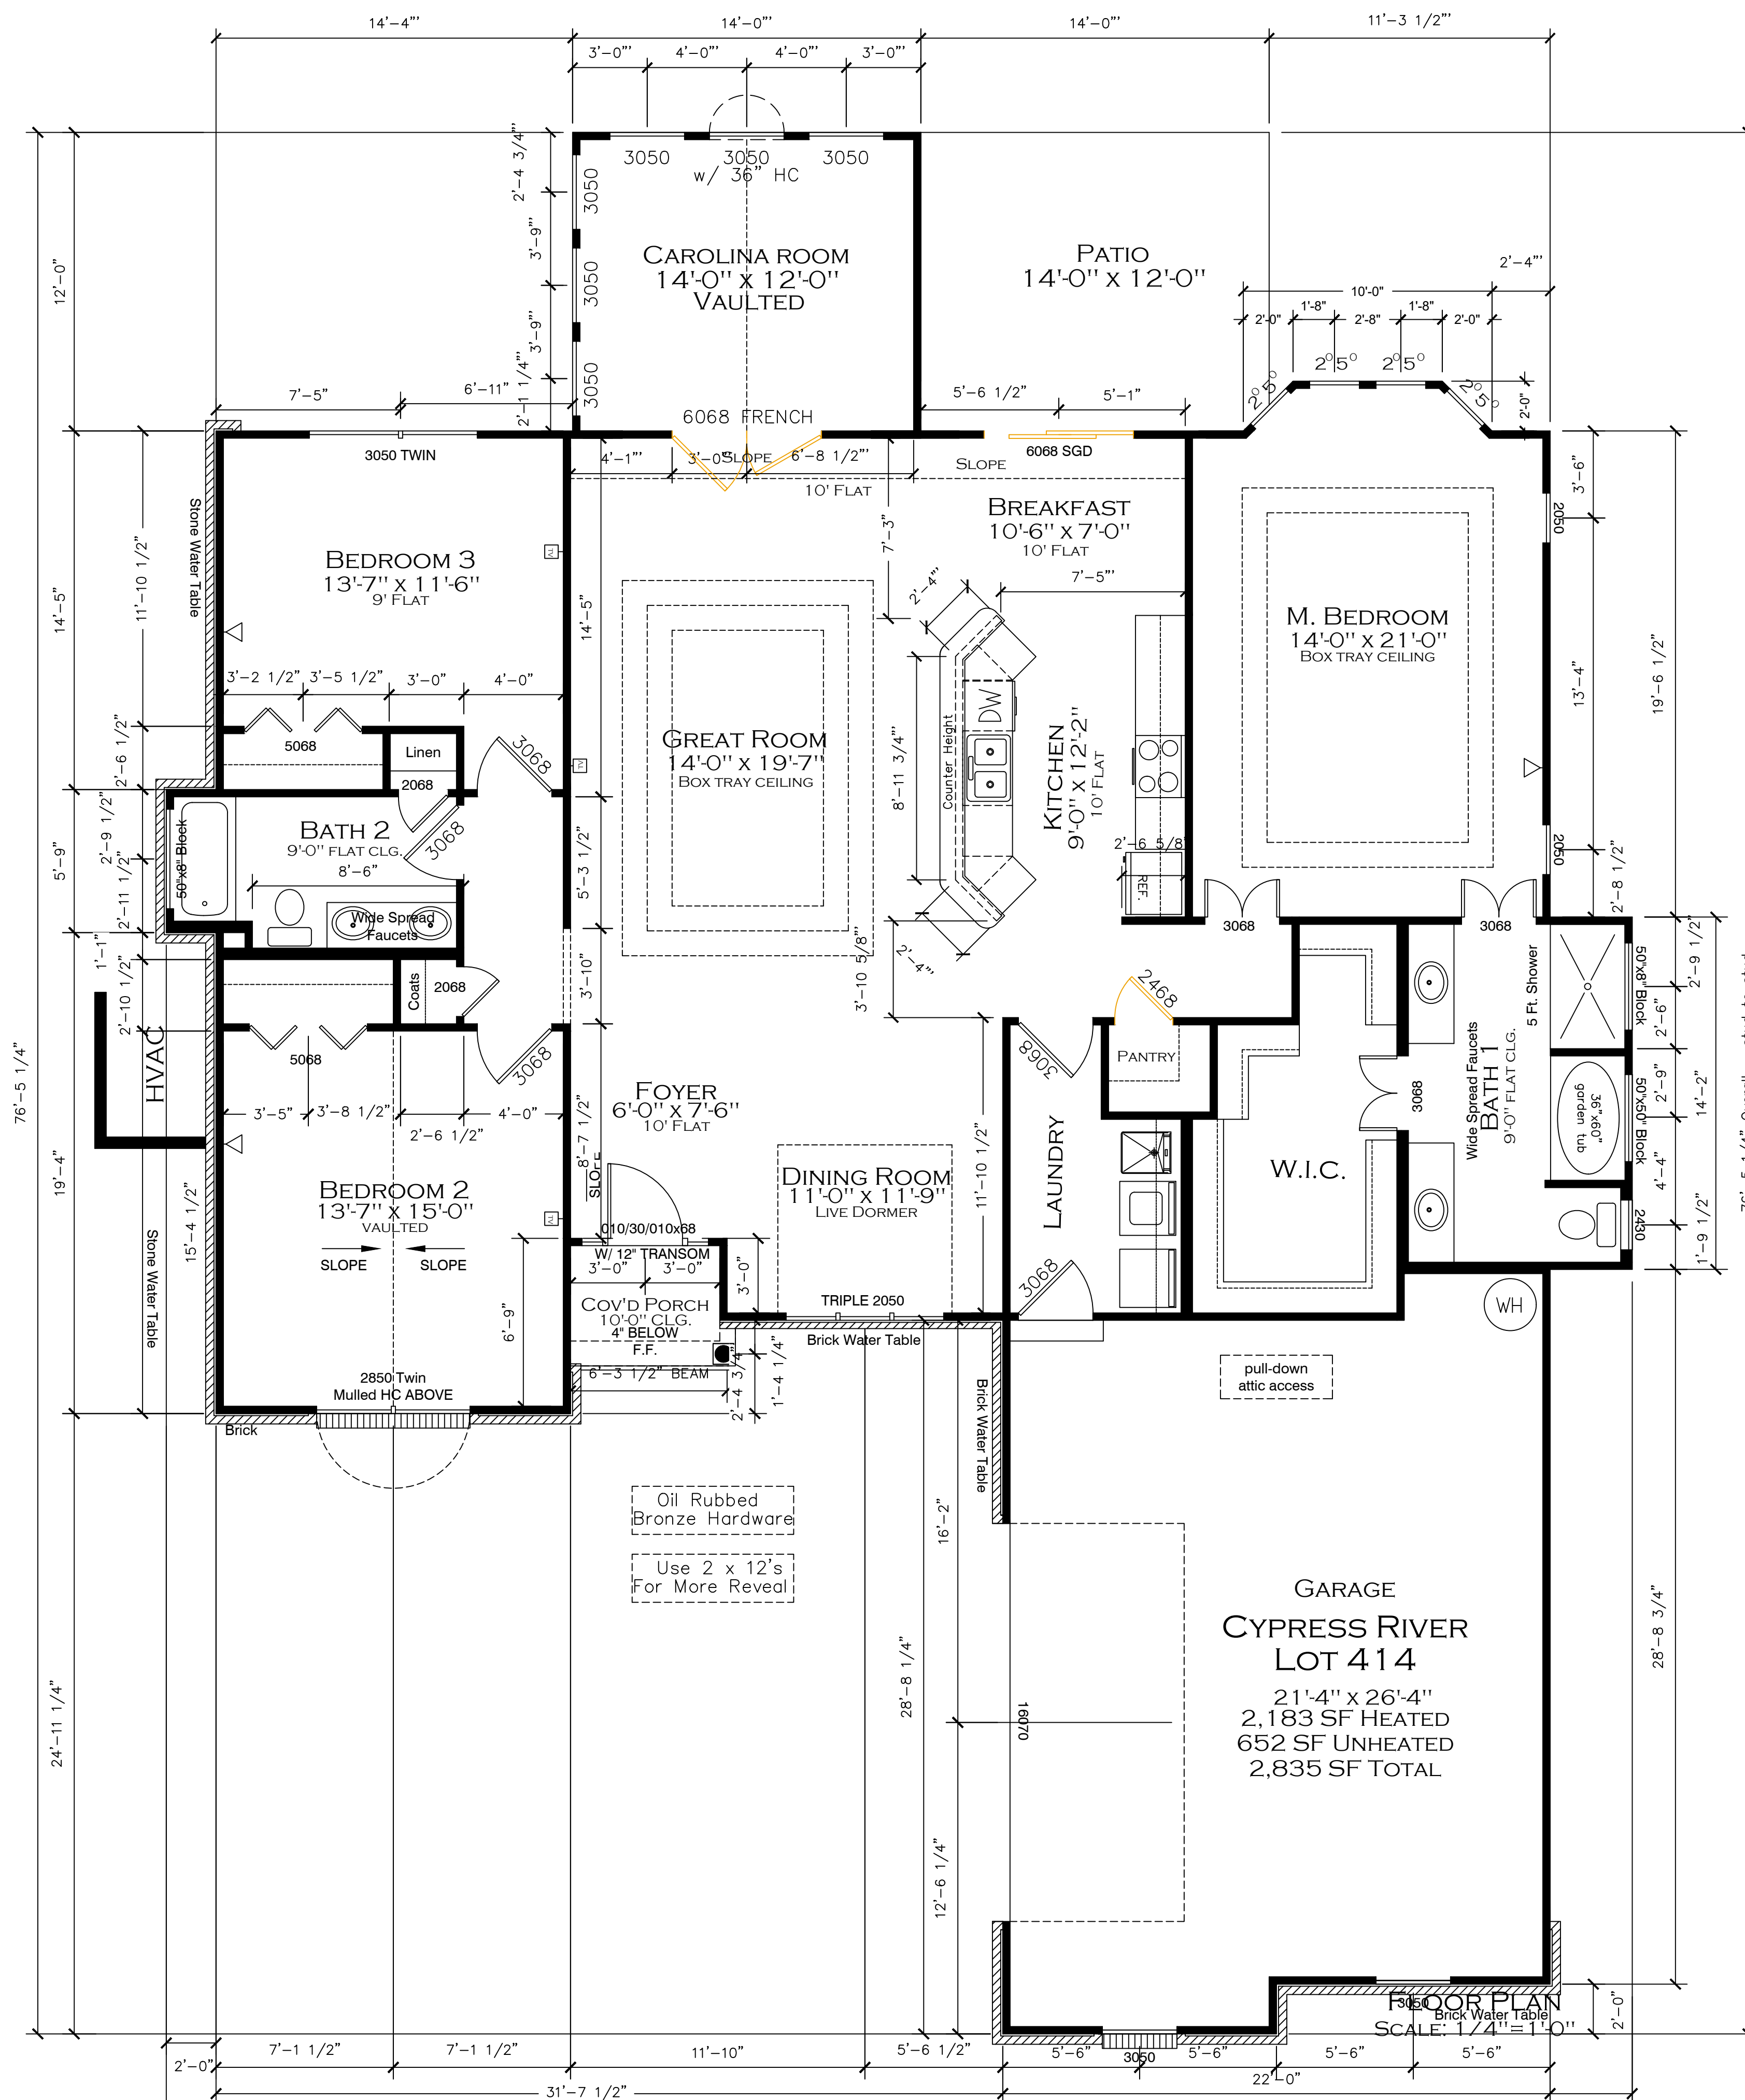

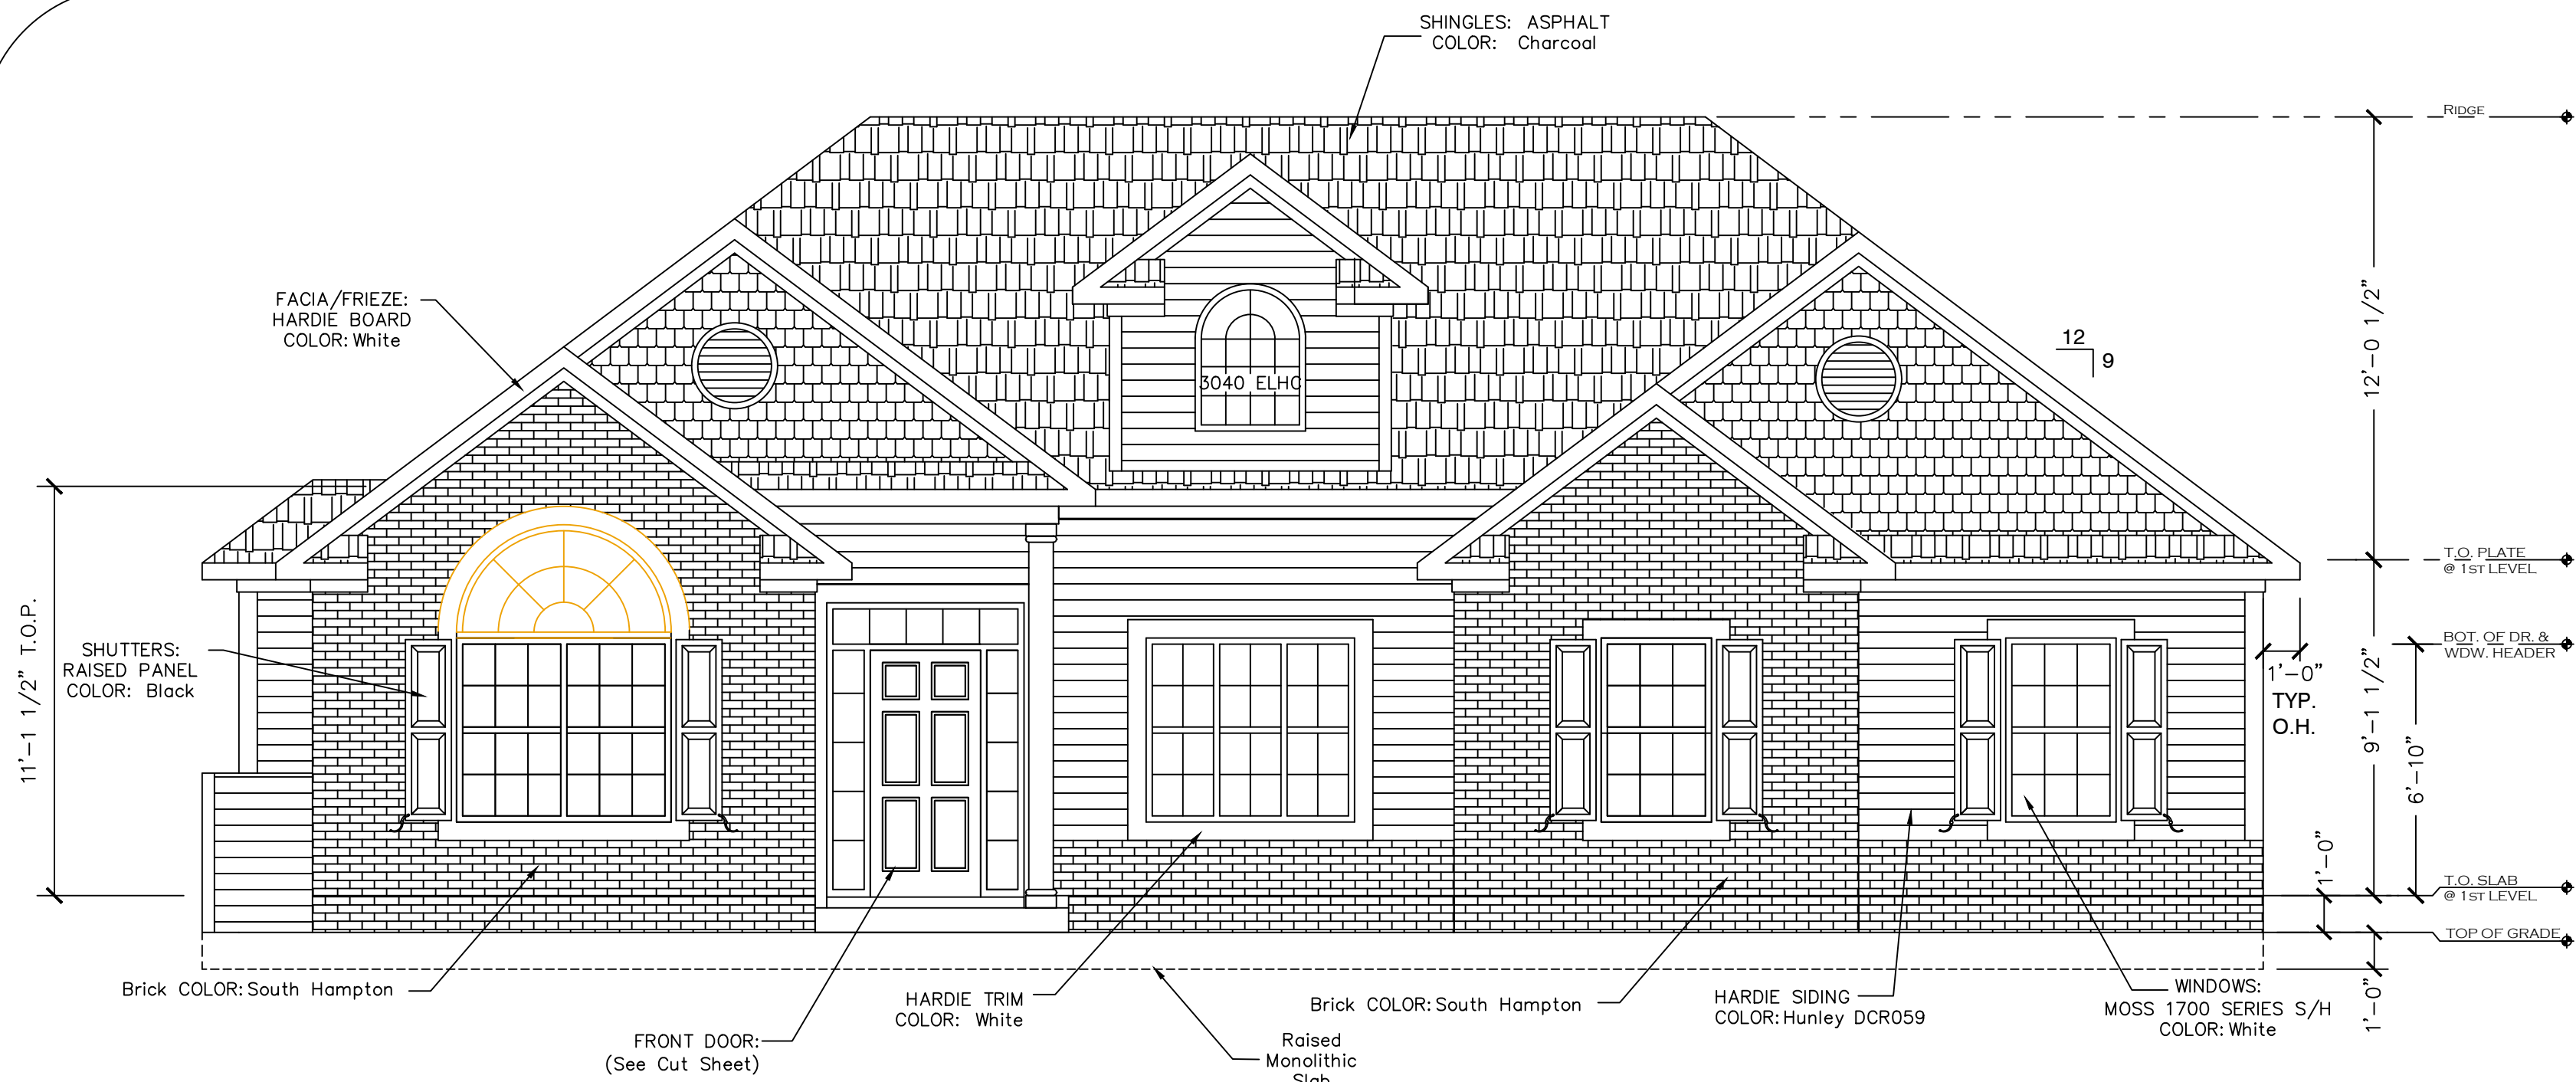

FRONT ELEVATION
SCALE: 1/4"= 1'-0"

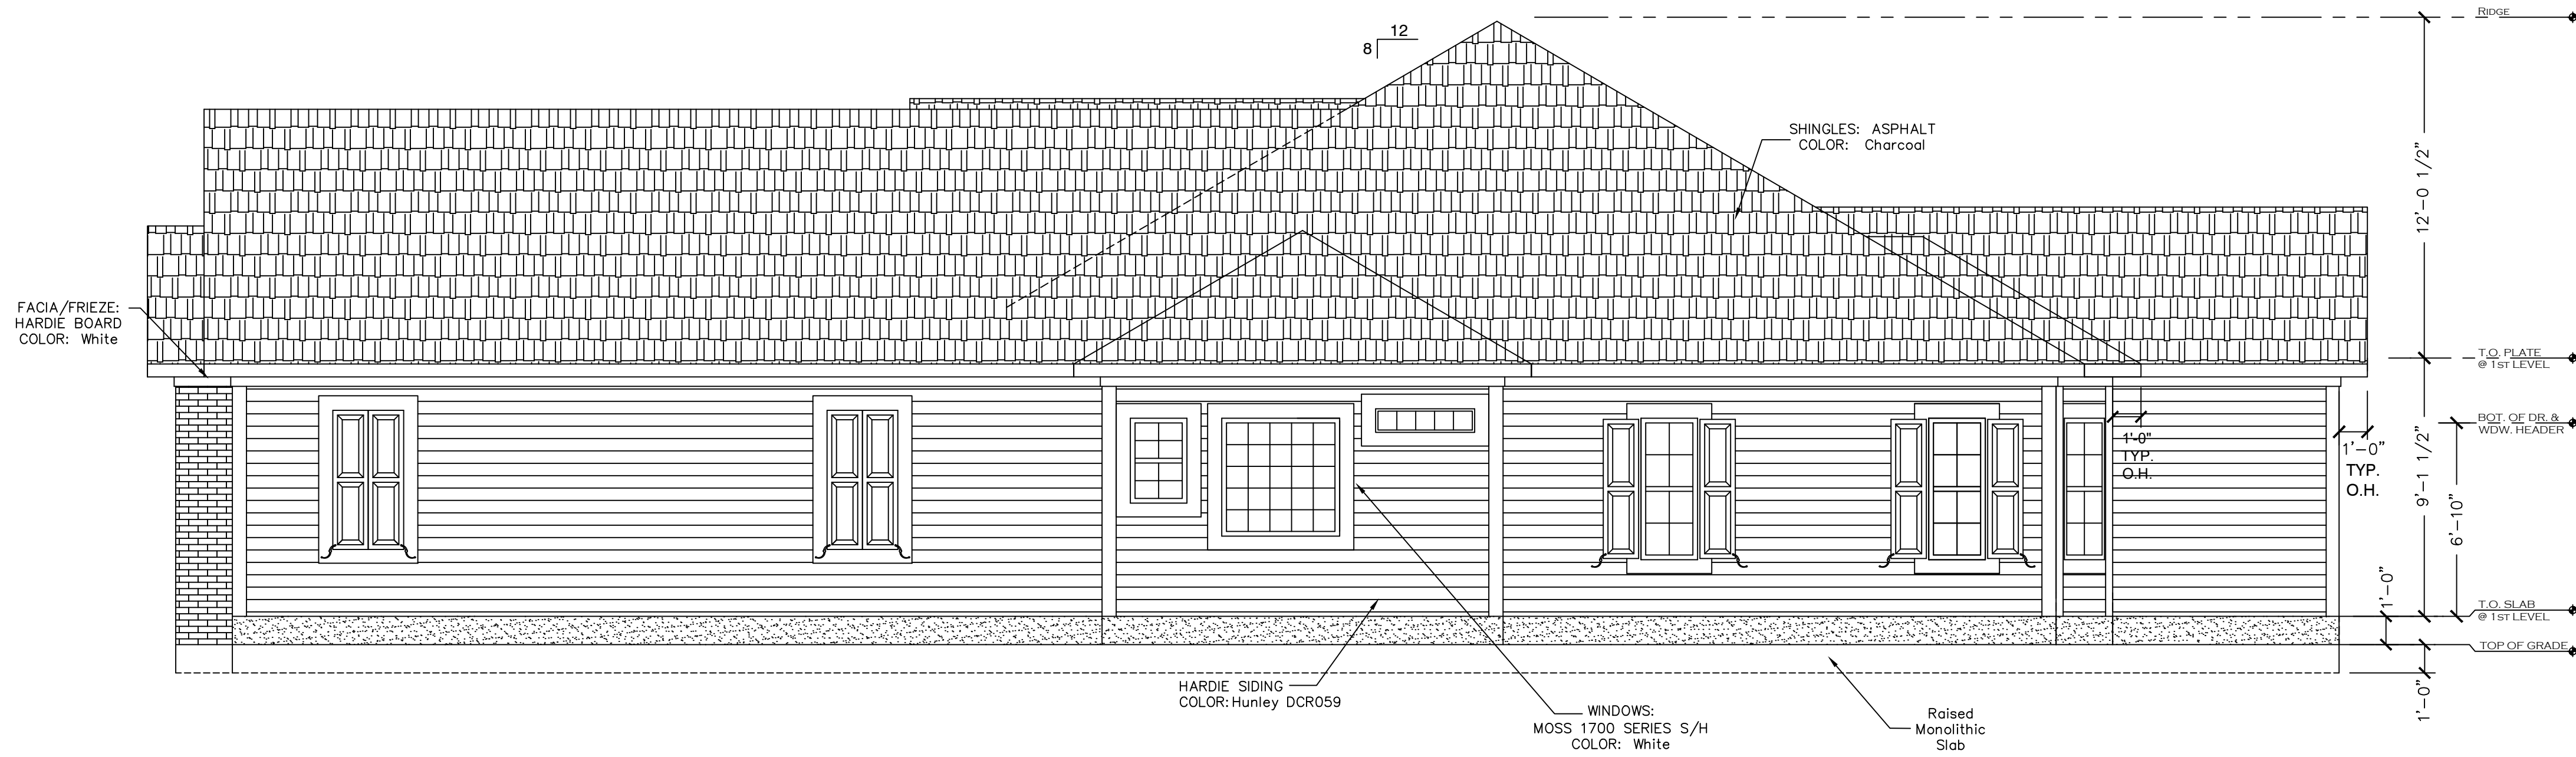


RIGHT ELEVATION
SCALE: 1/4"= 1'-0"




CYPRESS
RIVER

ARCHIE HOWELL - LOT 414
CYPRESS RIVER - MILLIE MODEL
MYRTLE BEACH,
SOUTH CAROLINA
DRAWN BY: GVH
FEBRUARY 6, 2020

A2.1
ELEVATIONS

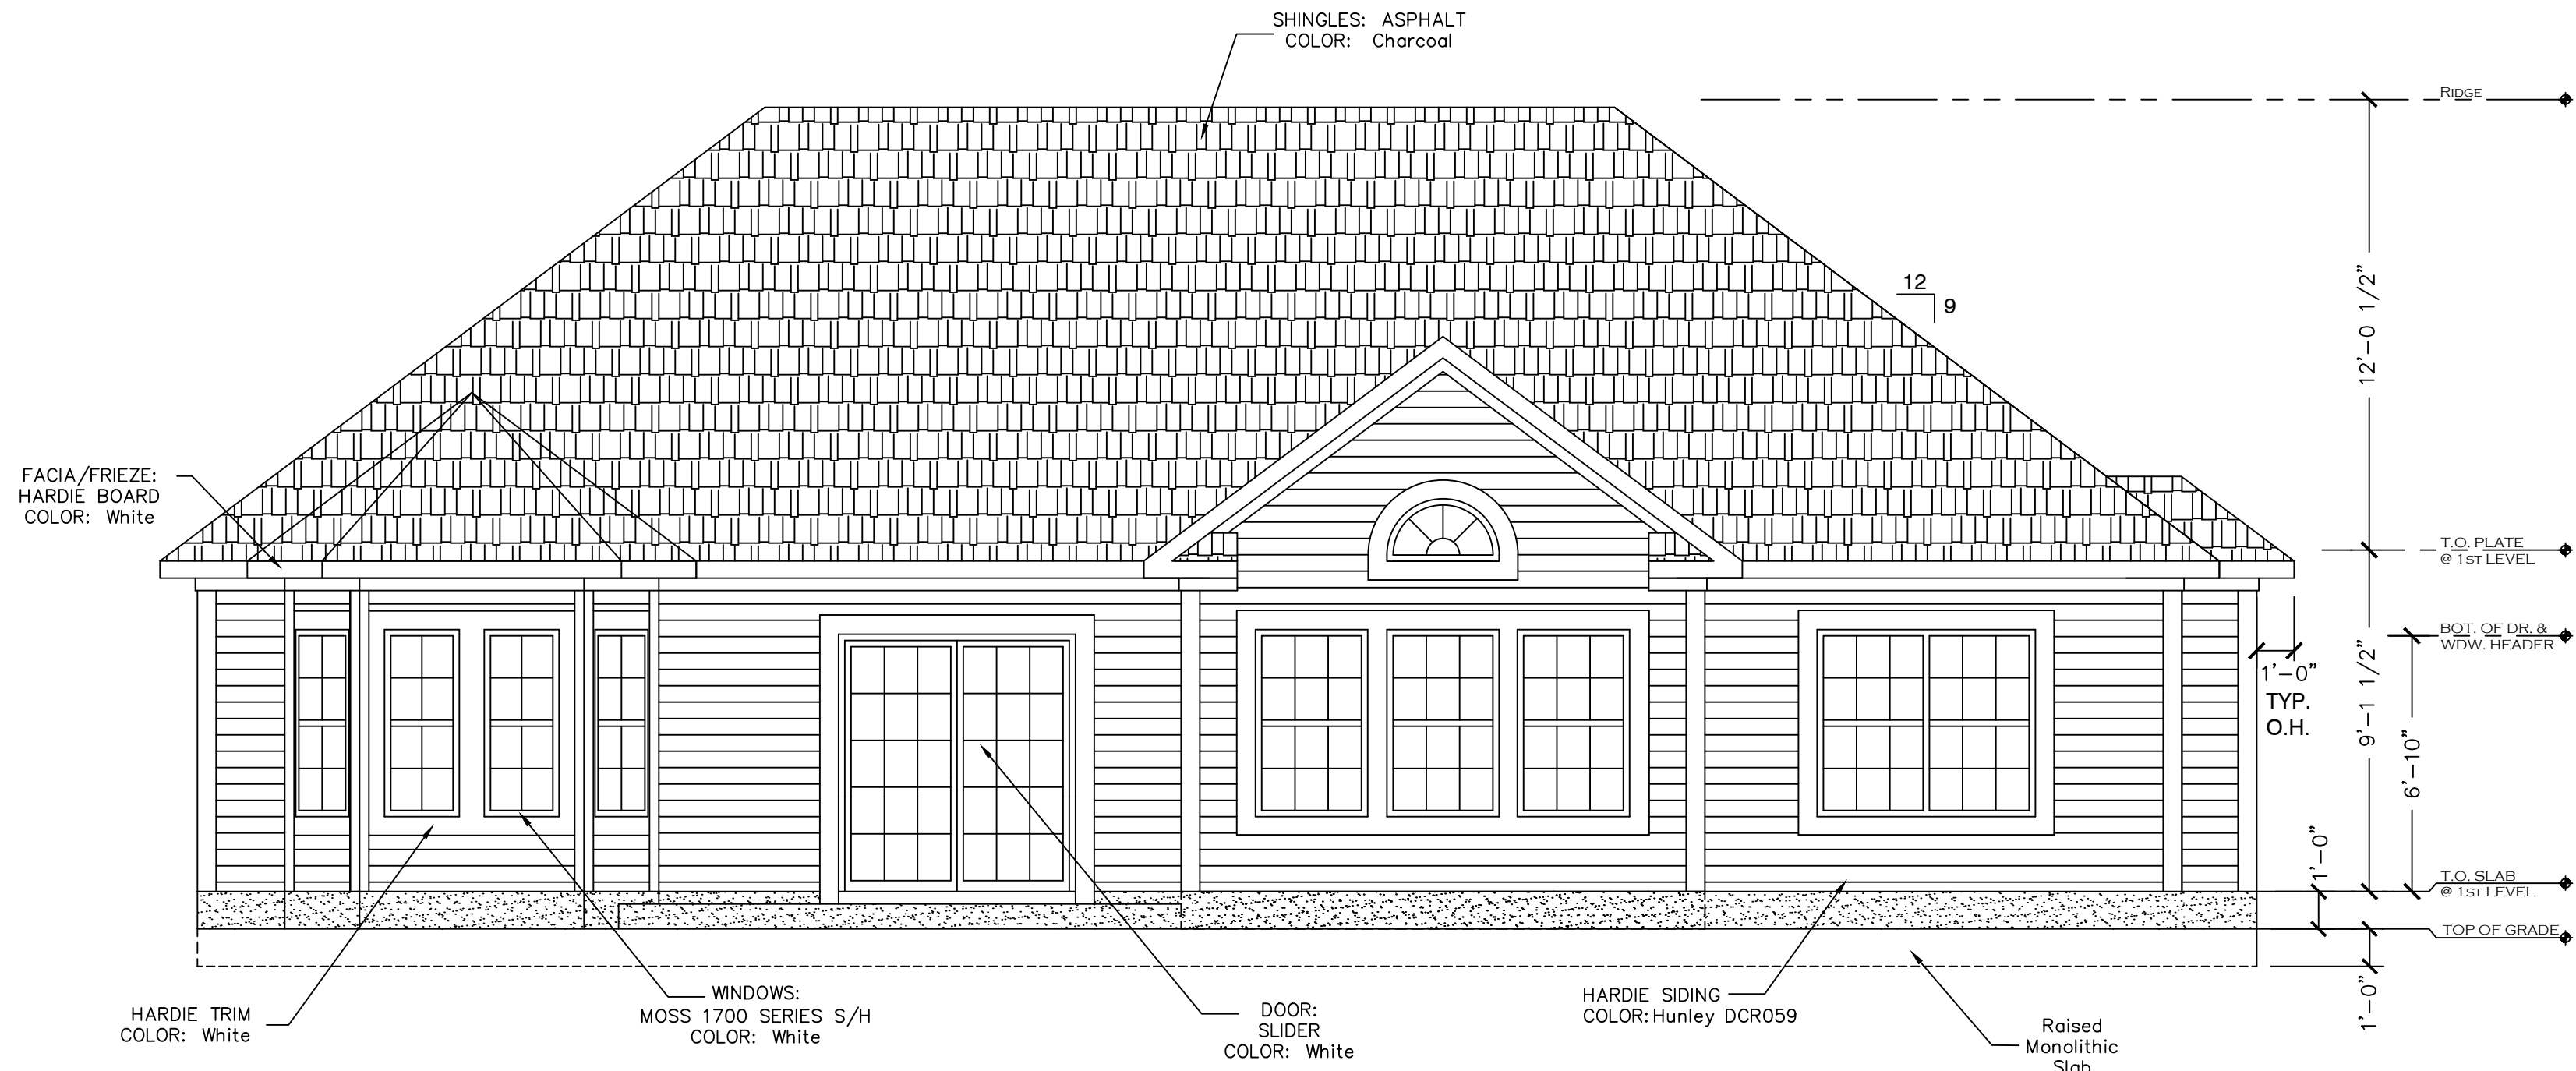

REAR ELEVATION
SCALE: 1/4" = 1'-0"

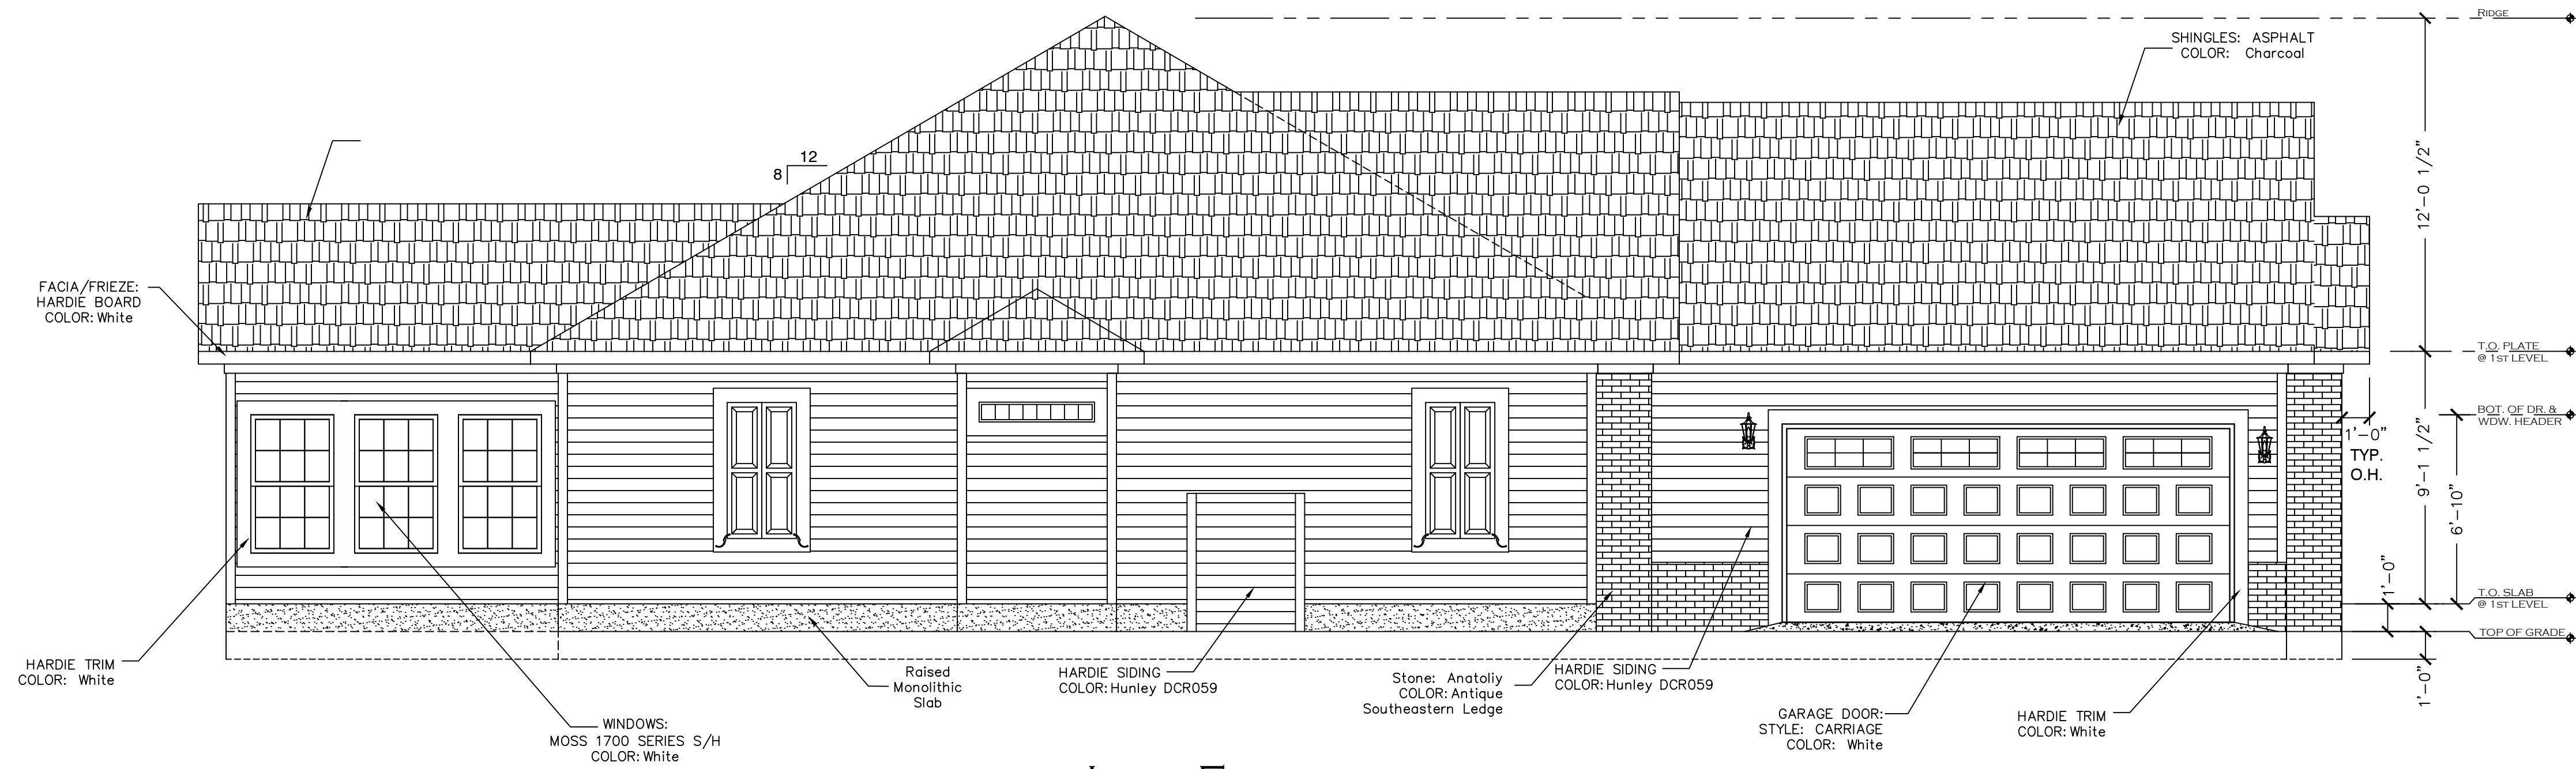

LEFT ELEVATION
SCALE: 1/4" = 1'-0"



CYPRESS
RIVER

ARCHIE HOWELL - LOT 414
CYPRESS RIVER - MILLIE MODEL
MYRTLE BEACH,
SOUTH CAROLINA
FEBRUARY 6, 2020
DRAWN BY: GVH

A2.2
ELEVATIONS