




**VENTURE
ENGINEERING**
208 HIGHWAY 544
CONWAY, SC 29528
843-347-5851

SHEET No.:	A-1
DATE:	JULY 15, 2021
DRAWN BY:	R.P.M.
CHECKED BY:	R.P.M.

REVISIONS	No.	DATE	DESCRIPTION	BY

PENTAIL MODEL
MELTON AVE., LOT1, GEORGETOWN COUNTY, S.C.
PREPARED FOR
ARCHIE HOWELL INCORPORATED

A-1
JOB # 2021- 888

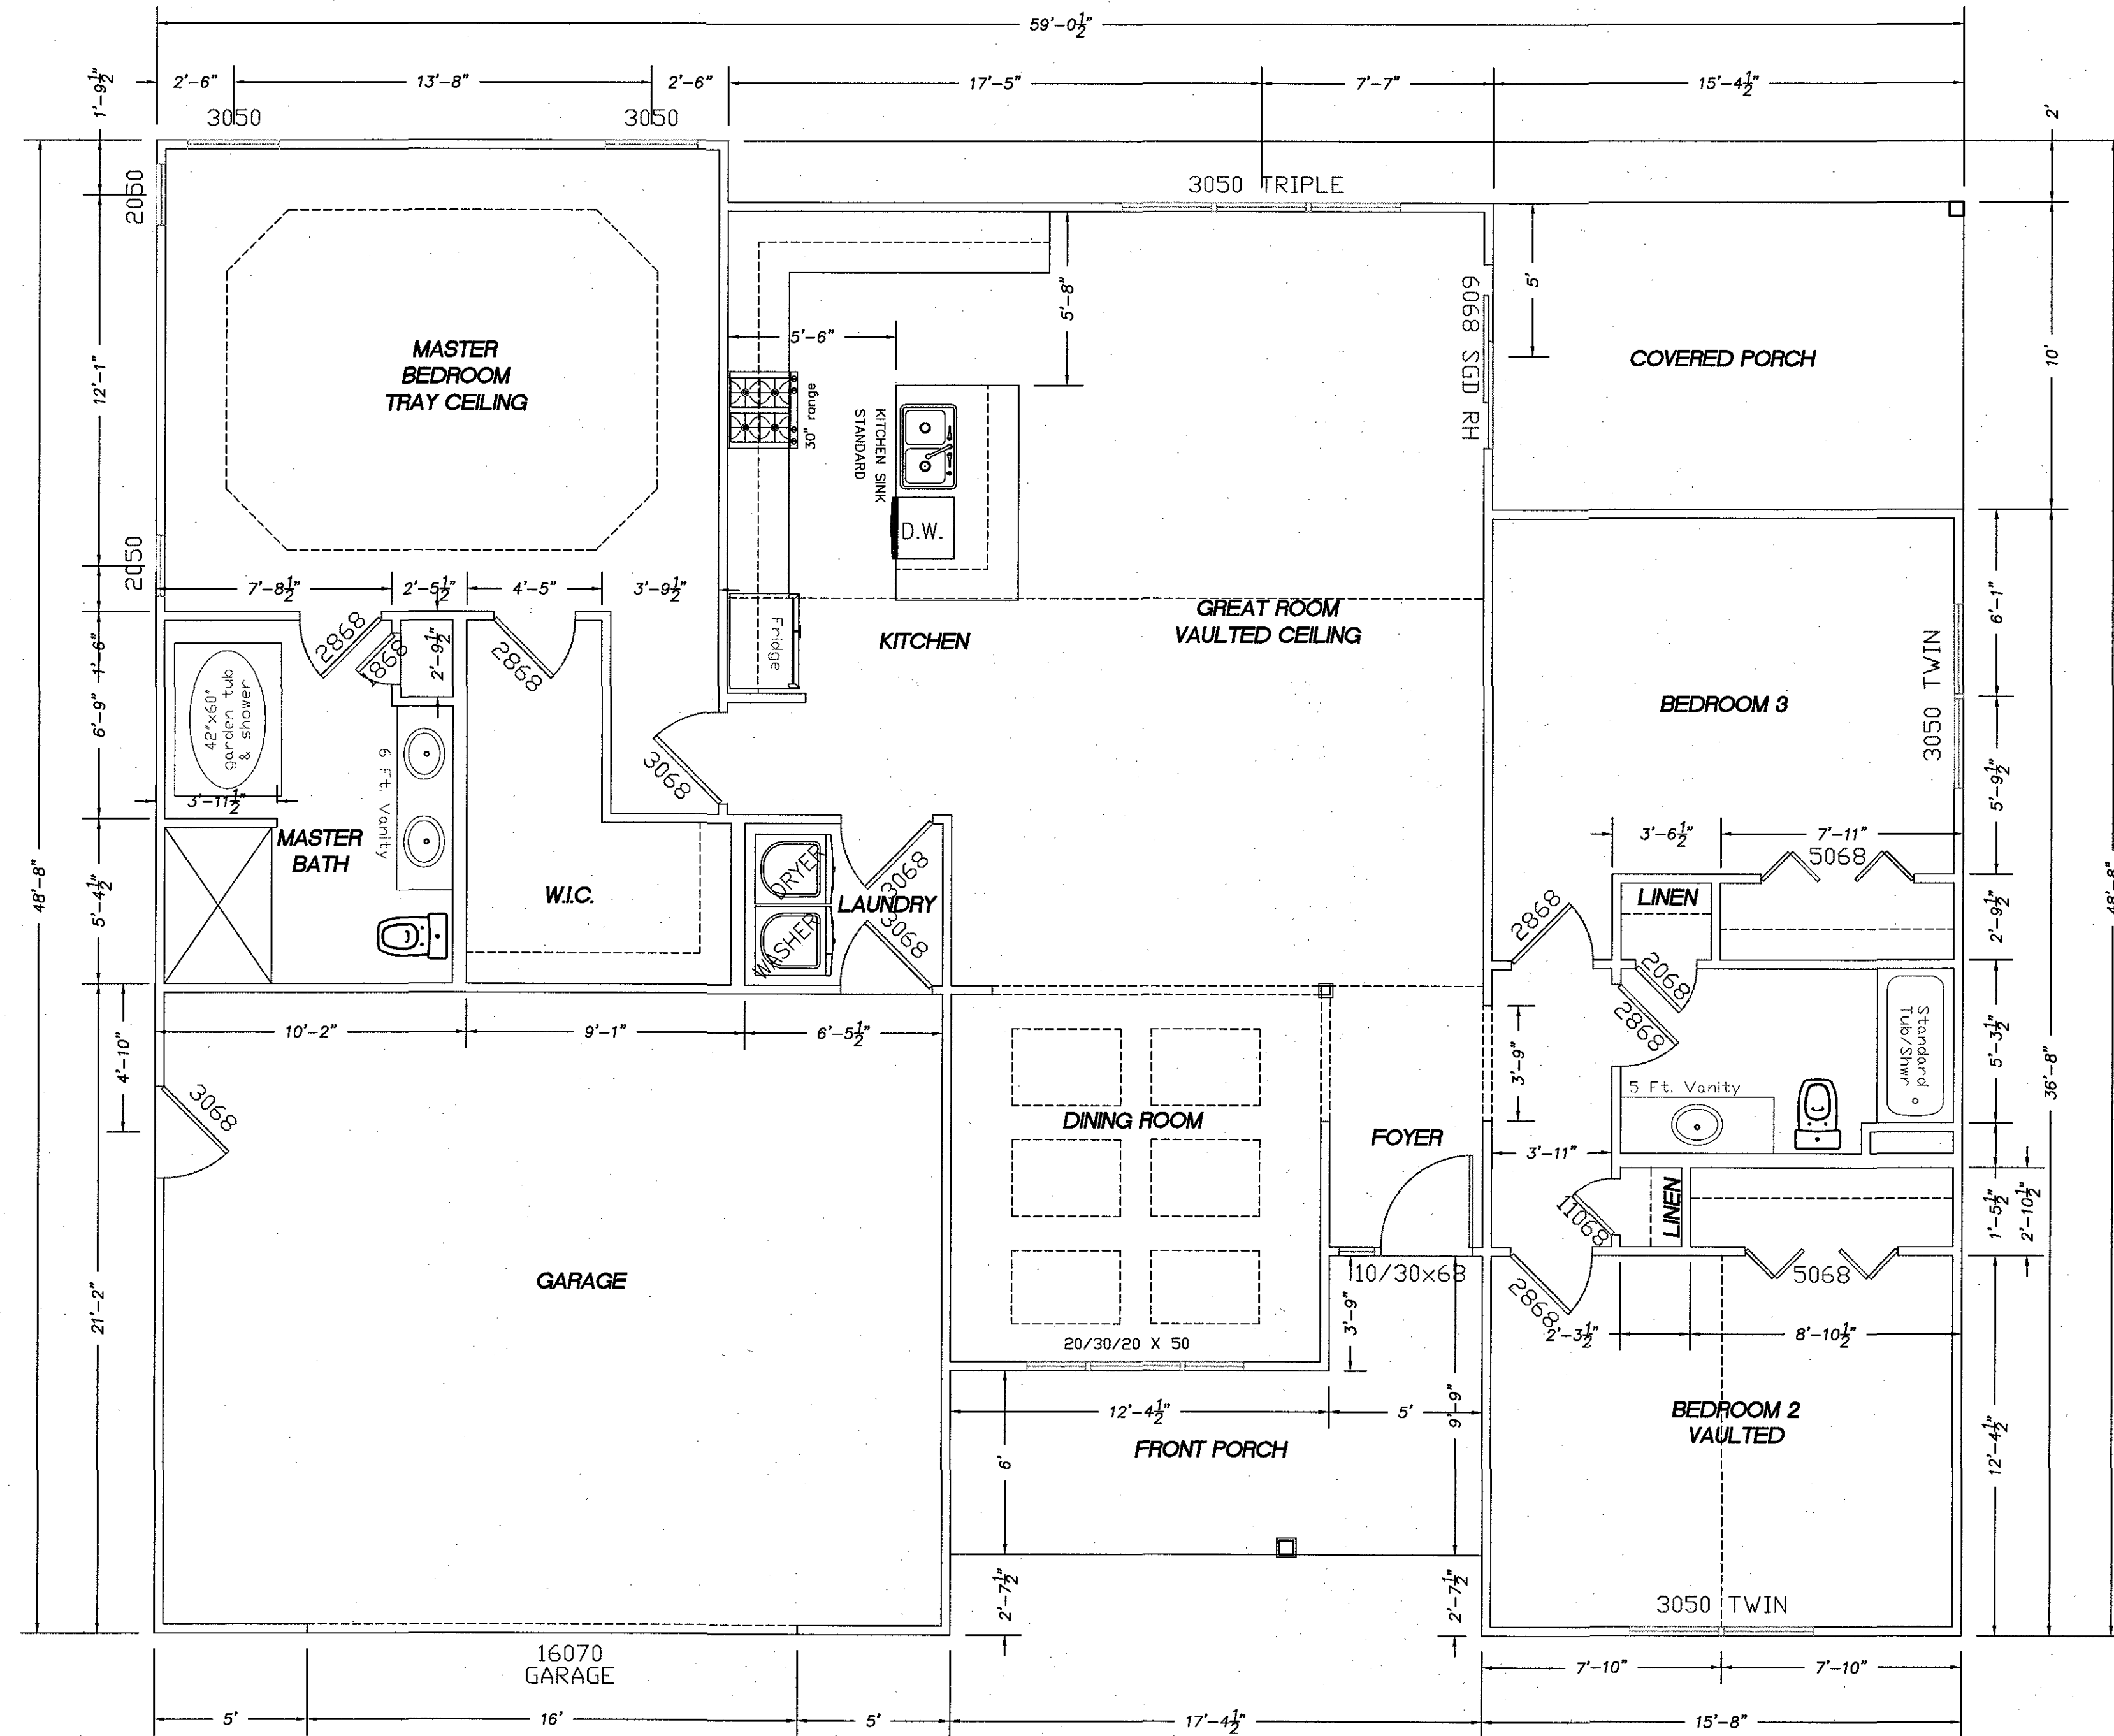

1 FIRST FLOOR PLAN
AS-1 SCALE: 1/4" = 1'-0"


SQUARE FOOTAGE	
FIRST FLOOR HEATED S.F.	1931
GARAGE S.F.	539
PORCH S.F.	277
TOTAL S.F.	2747




1 FRONT ELEVATION
AS-2/ SCALE: 1/4" = 1'-0"



3 LEFT ELEVATION
AS-2/ SCALE: 1/4" = 1'-0"

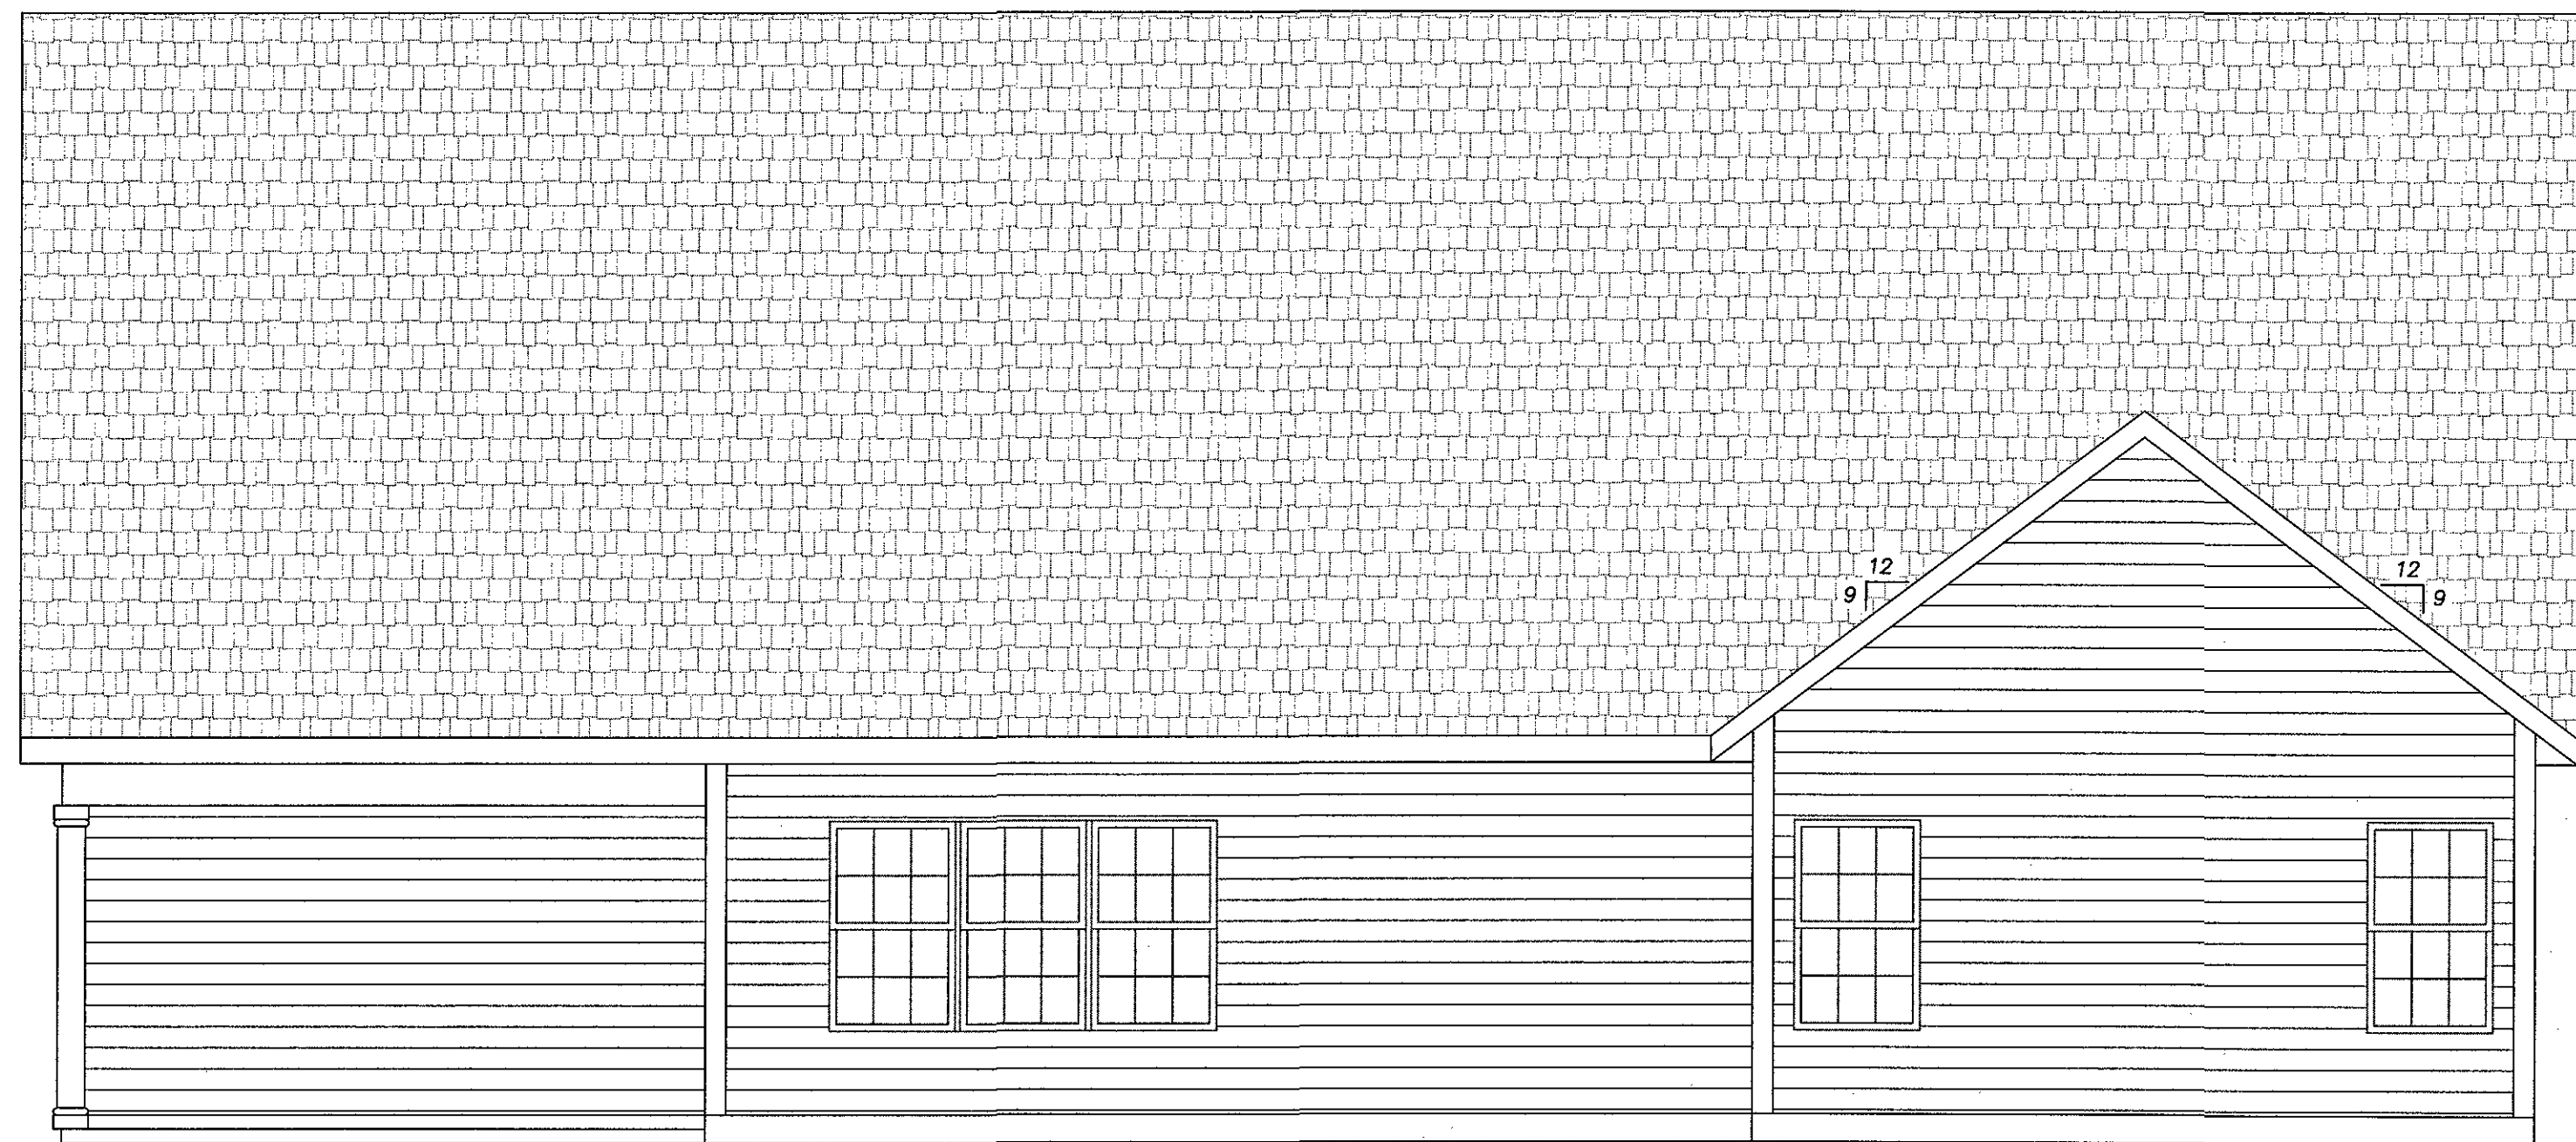

2 REAR ELEVATION
AS-2/ SCALE: 1/4" = 1'-0"

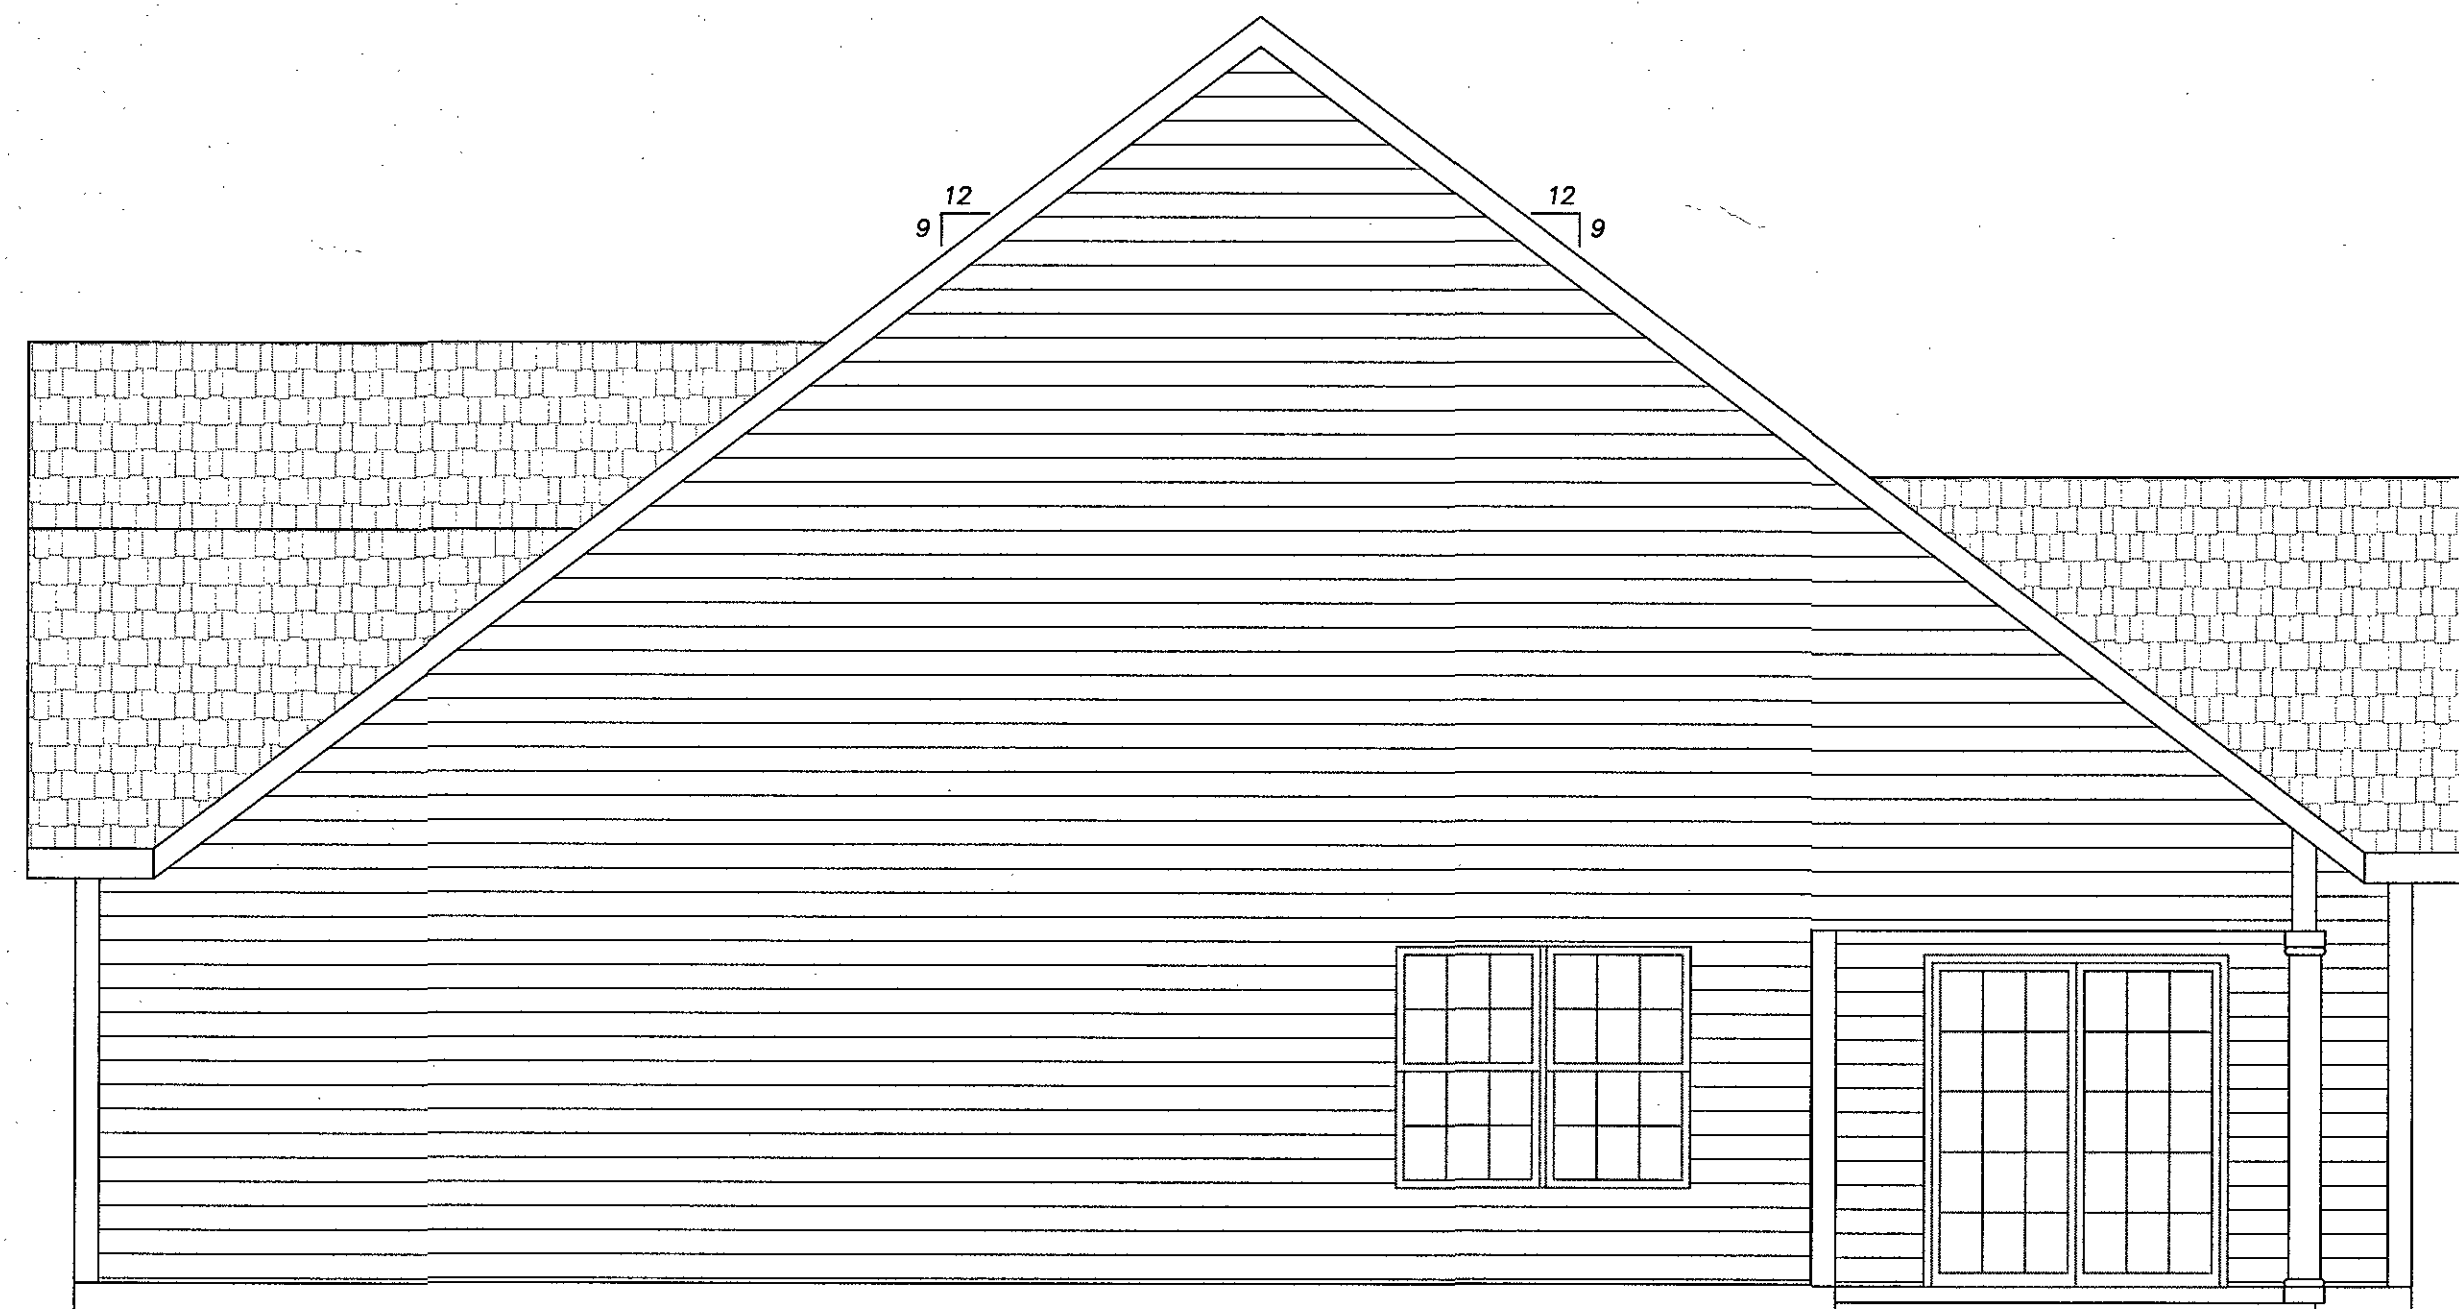

4 RIGHT ELEVATION
AS-2/ SCALE: 1/4" = 1'-0"



**VENTURE
ENGINEERING**
208 HIGHWAY 544
CONWAY, SC 29528
843-347-5851

SHEET No.: A-2
DATE: JULY 15, 2021
DRAWN BY: R.P.M.
CHECKED BY: R.P.M.

REVISIONS	DATE	DESCRIPTION	BY
No.			

PENTAIL MODEL
MELTON AVE., LOT1, GEORGETOWN COUNTY, S.C.
PREPARED FOR
ARCHIE HOWELL INCORPORATED

A-2
JOB # 2021- 888