




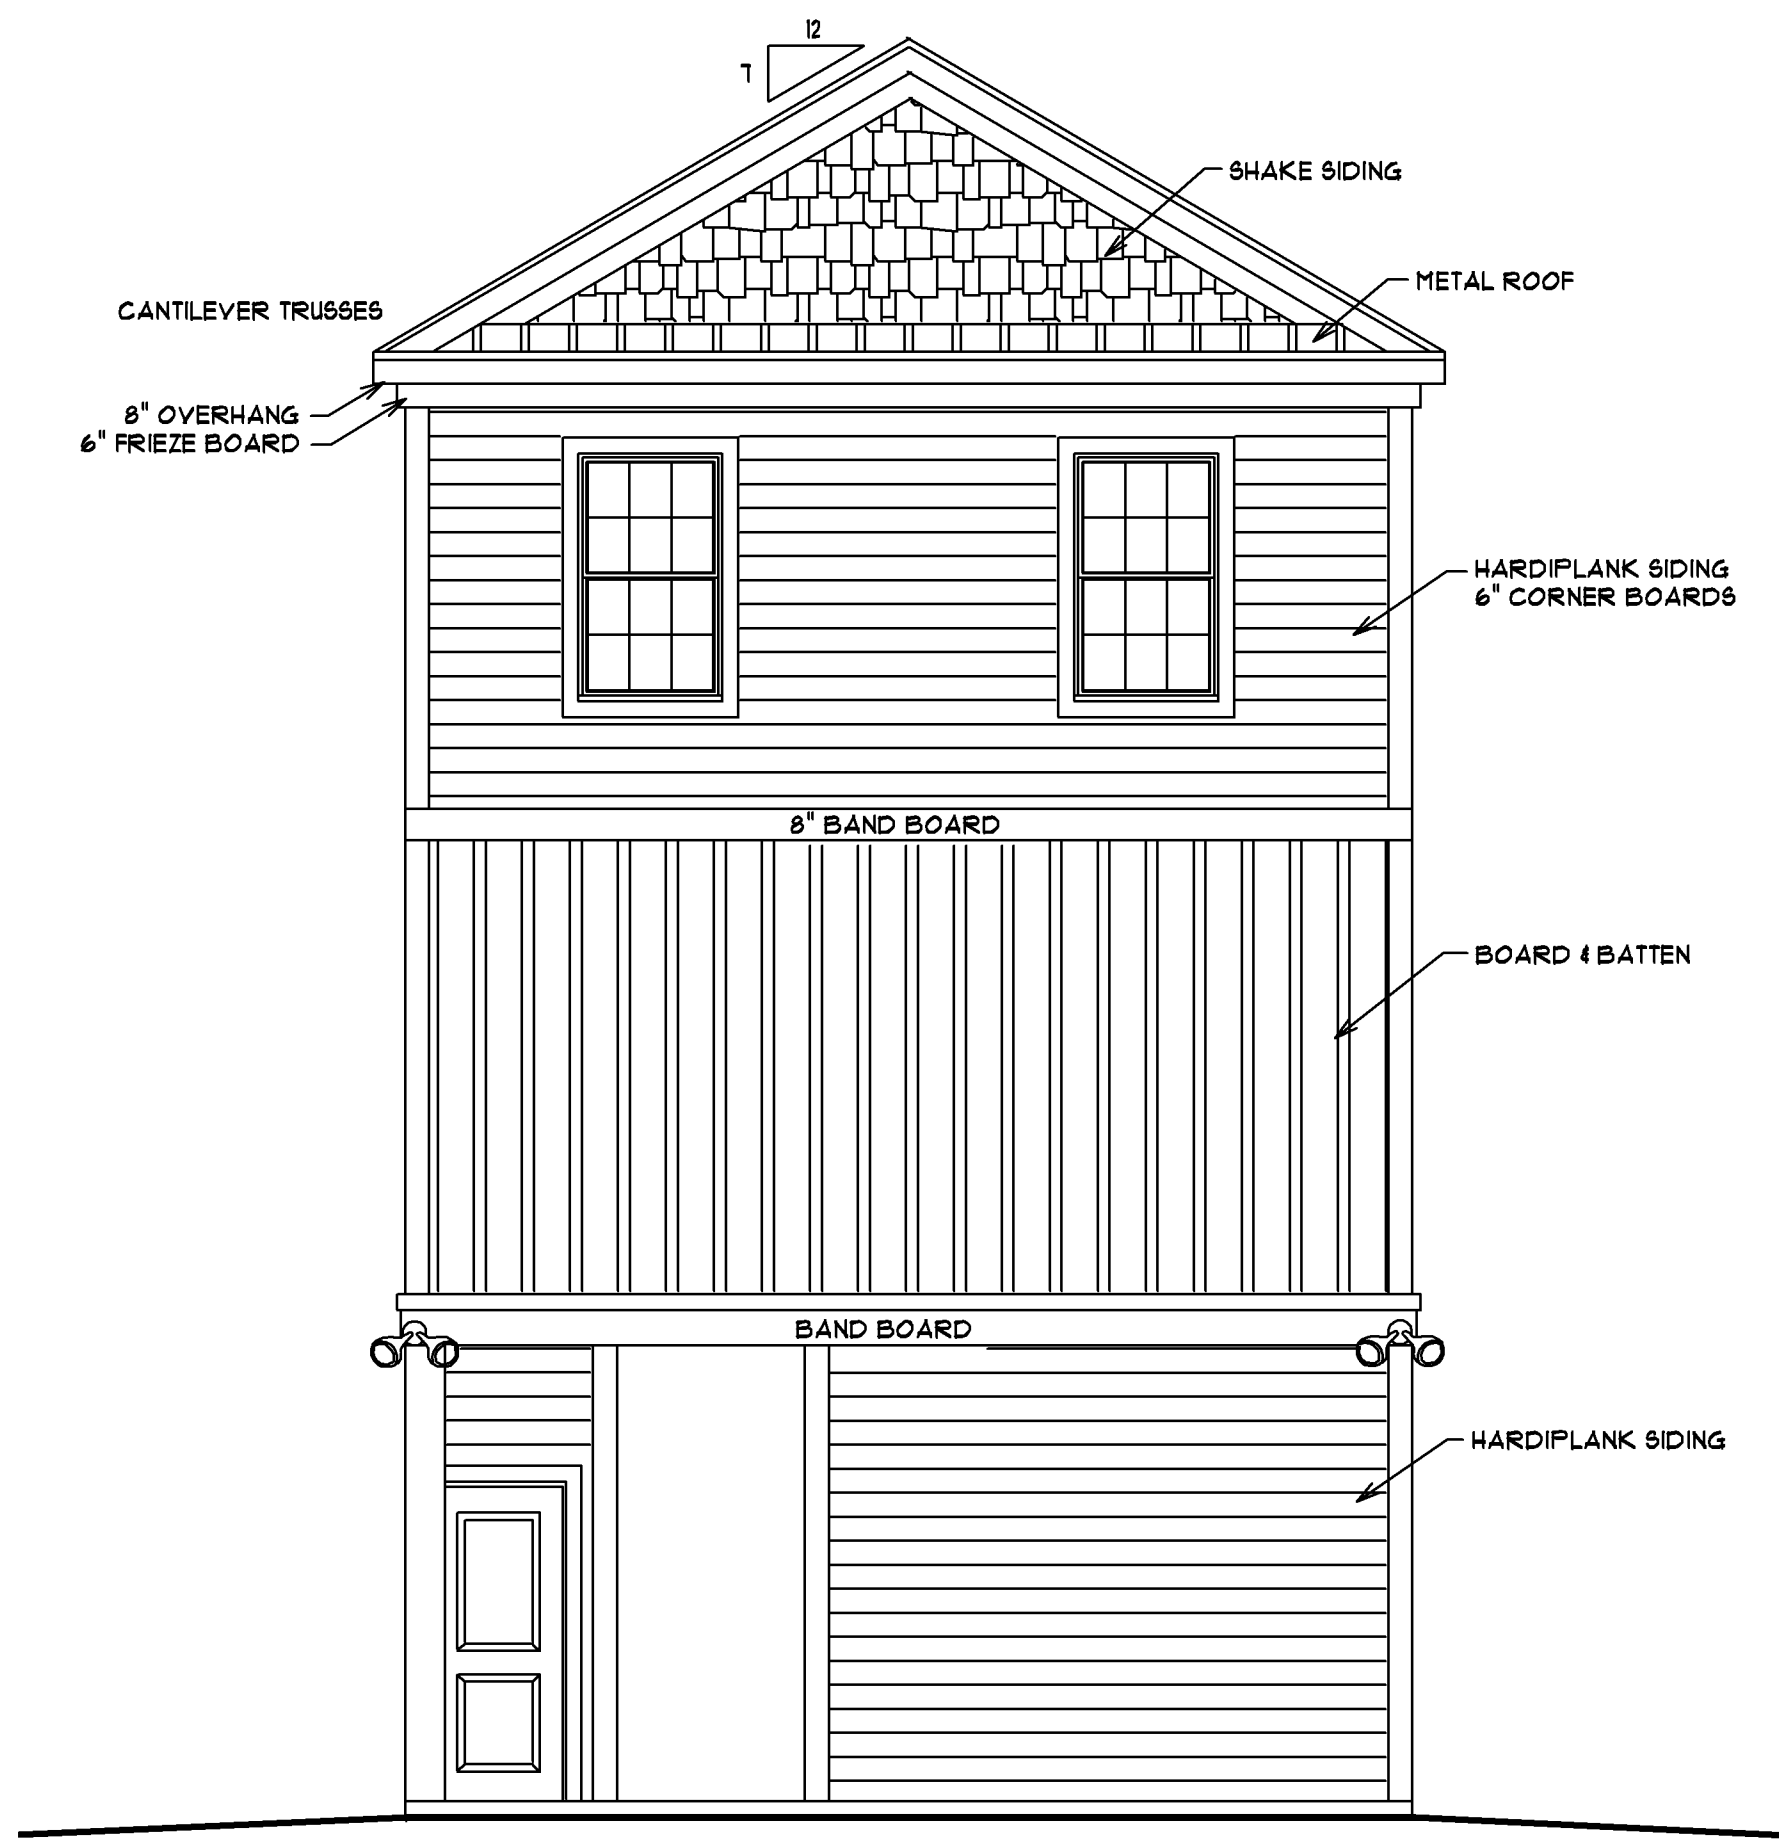

REAR ELEVATION

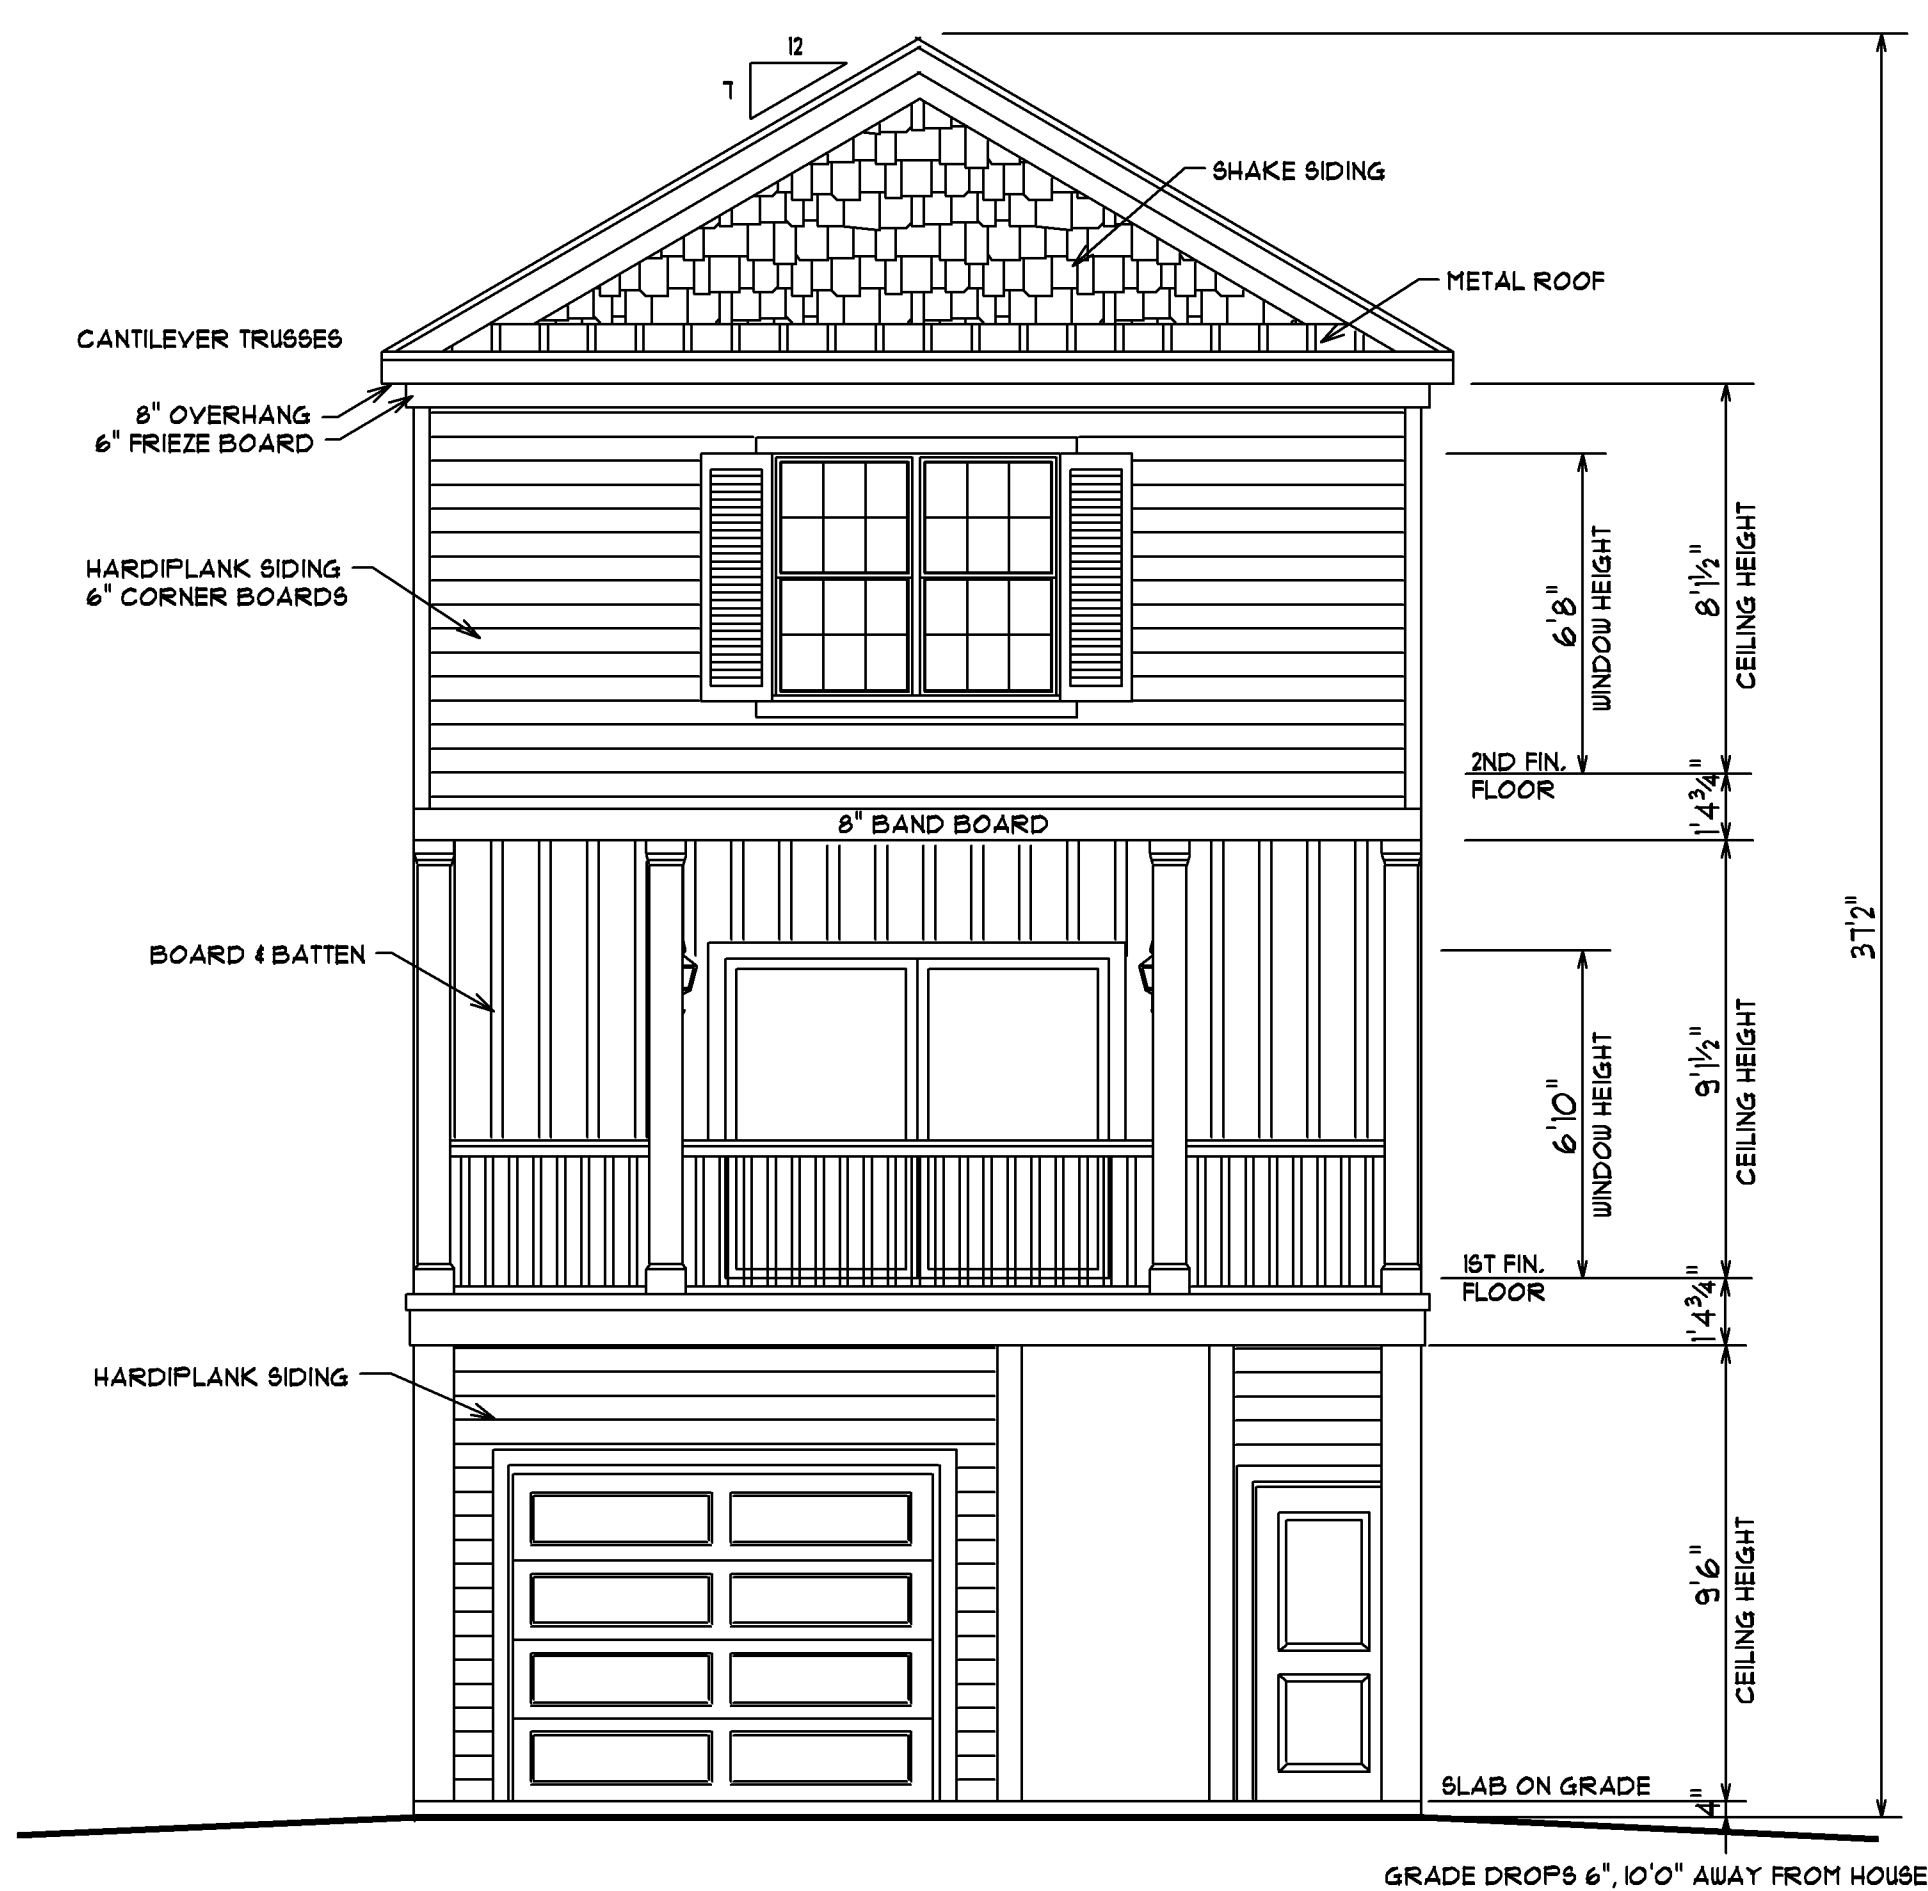

FRONT ELEVATION

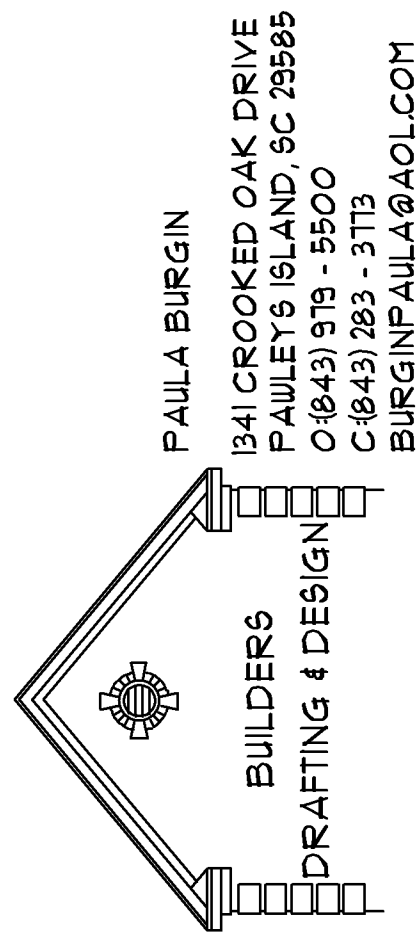

SCALE: 1/4" = 1'0"


DATE 3/5/24

SHEET #1

ELEVATIONS

JOB LOCATION:
SEABREEZE
24TH AVENUE SOUTH
MYRTLE BEACH, SC


SQUARE FOOTAGE:	819
1ST FLOOR HEATED	896
2ND FLOOR HEATED	1115
TOTAL HEATED SPACE	2011
GARAGE	262
COVERED PORCH	126
TOTAL UNDER ROOF	2103

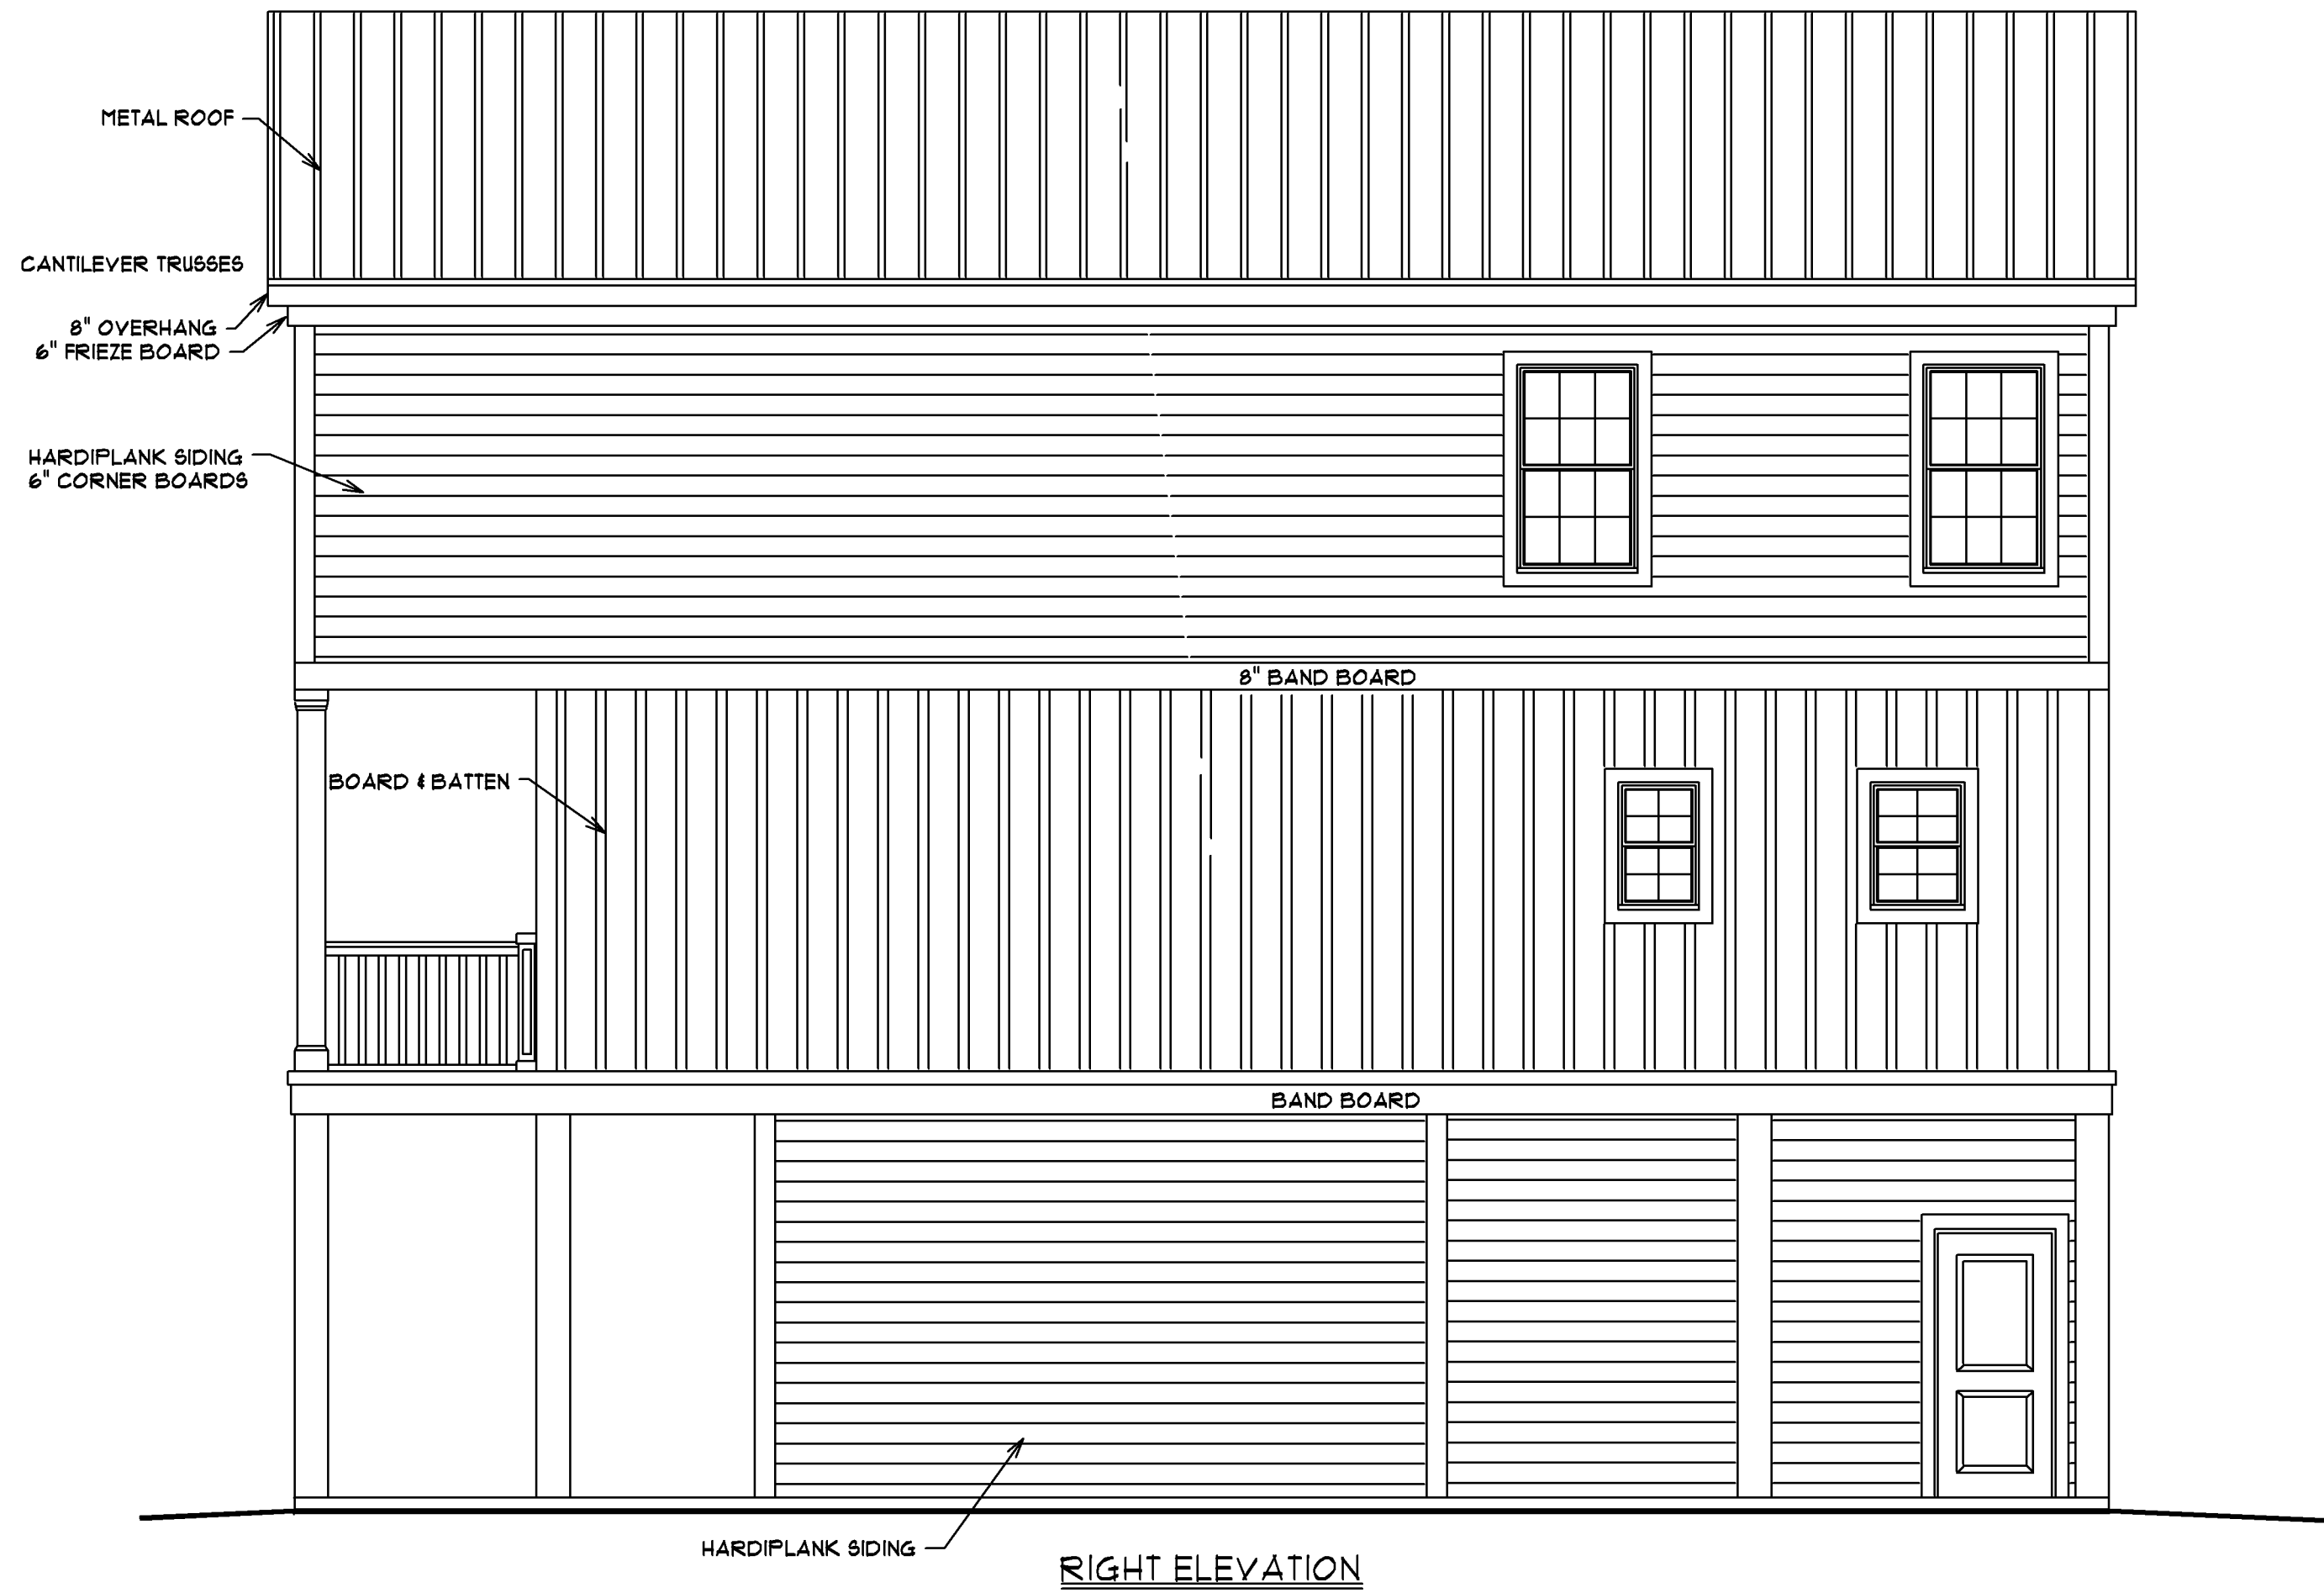

RIGHT ELEVATION



LEFT ELEVATION

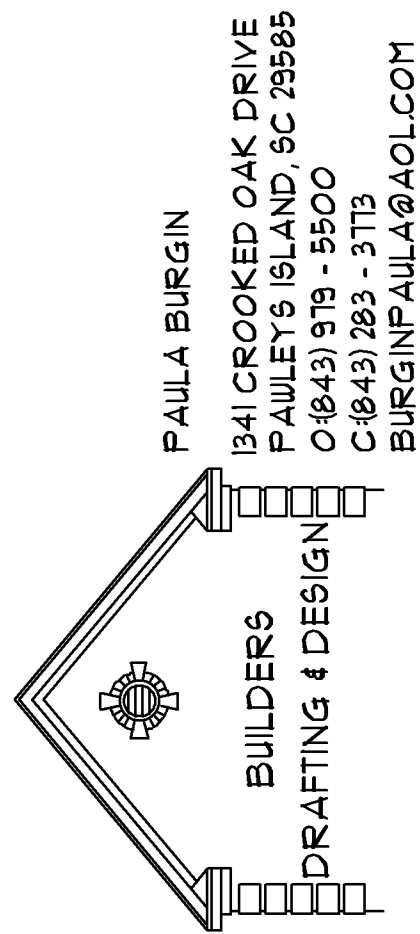

SCALE: 1/4" = 1'0"





DATE 3/5/24

SHEET #2

ELEVATIONS

JOB LOCATION:
SEABREEZE
24TH AVENUE SOUTH
MYRTLE BEACH, SC

SQUARE FOOTAGE:	
1ST FLOOR HEATED	819
2ND FLOOR HEATED	896
TOTAL HEATED SPACE	1715
GARAGE	262
COVERED PORCH	126
TOTAL UNDER ROOF	2103

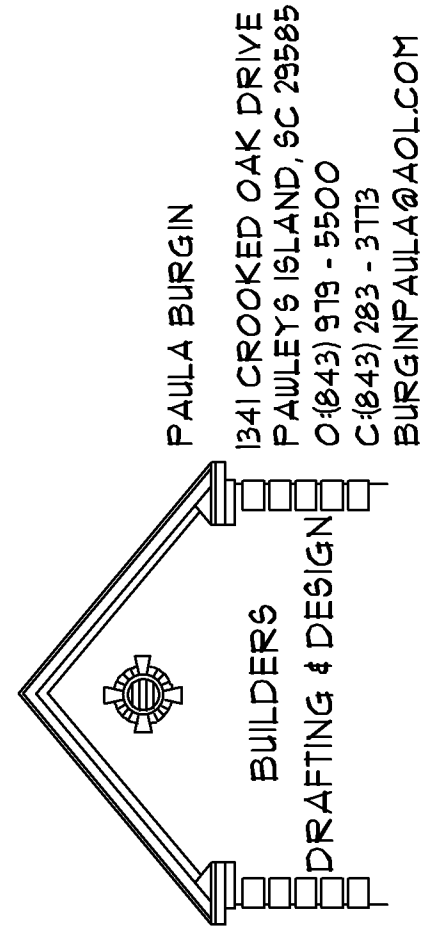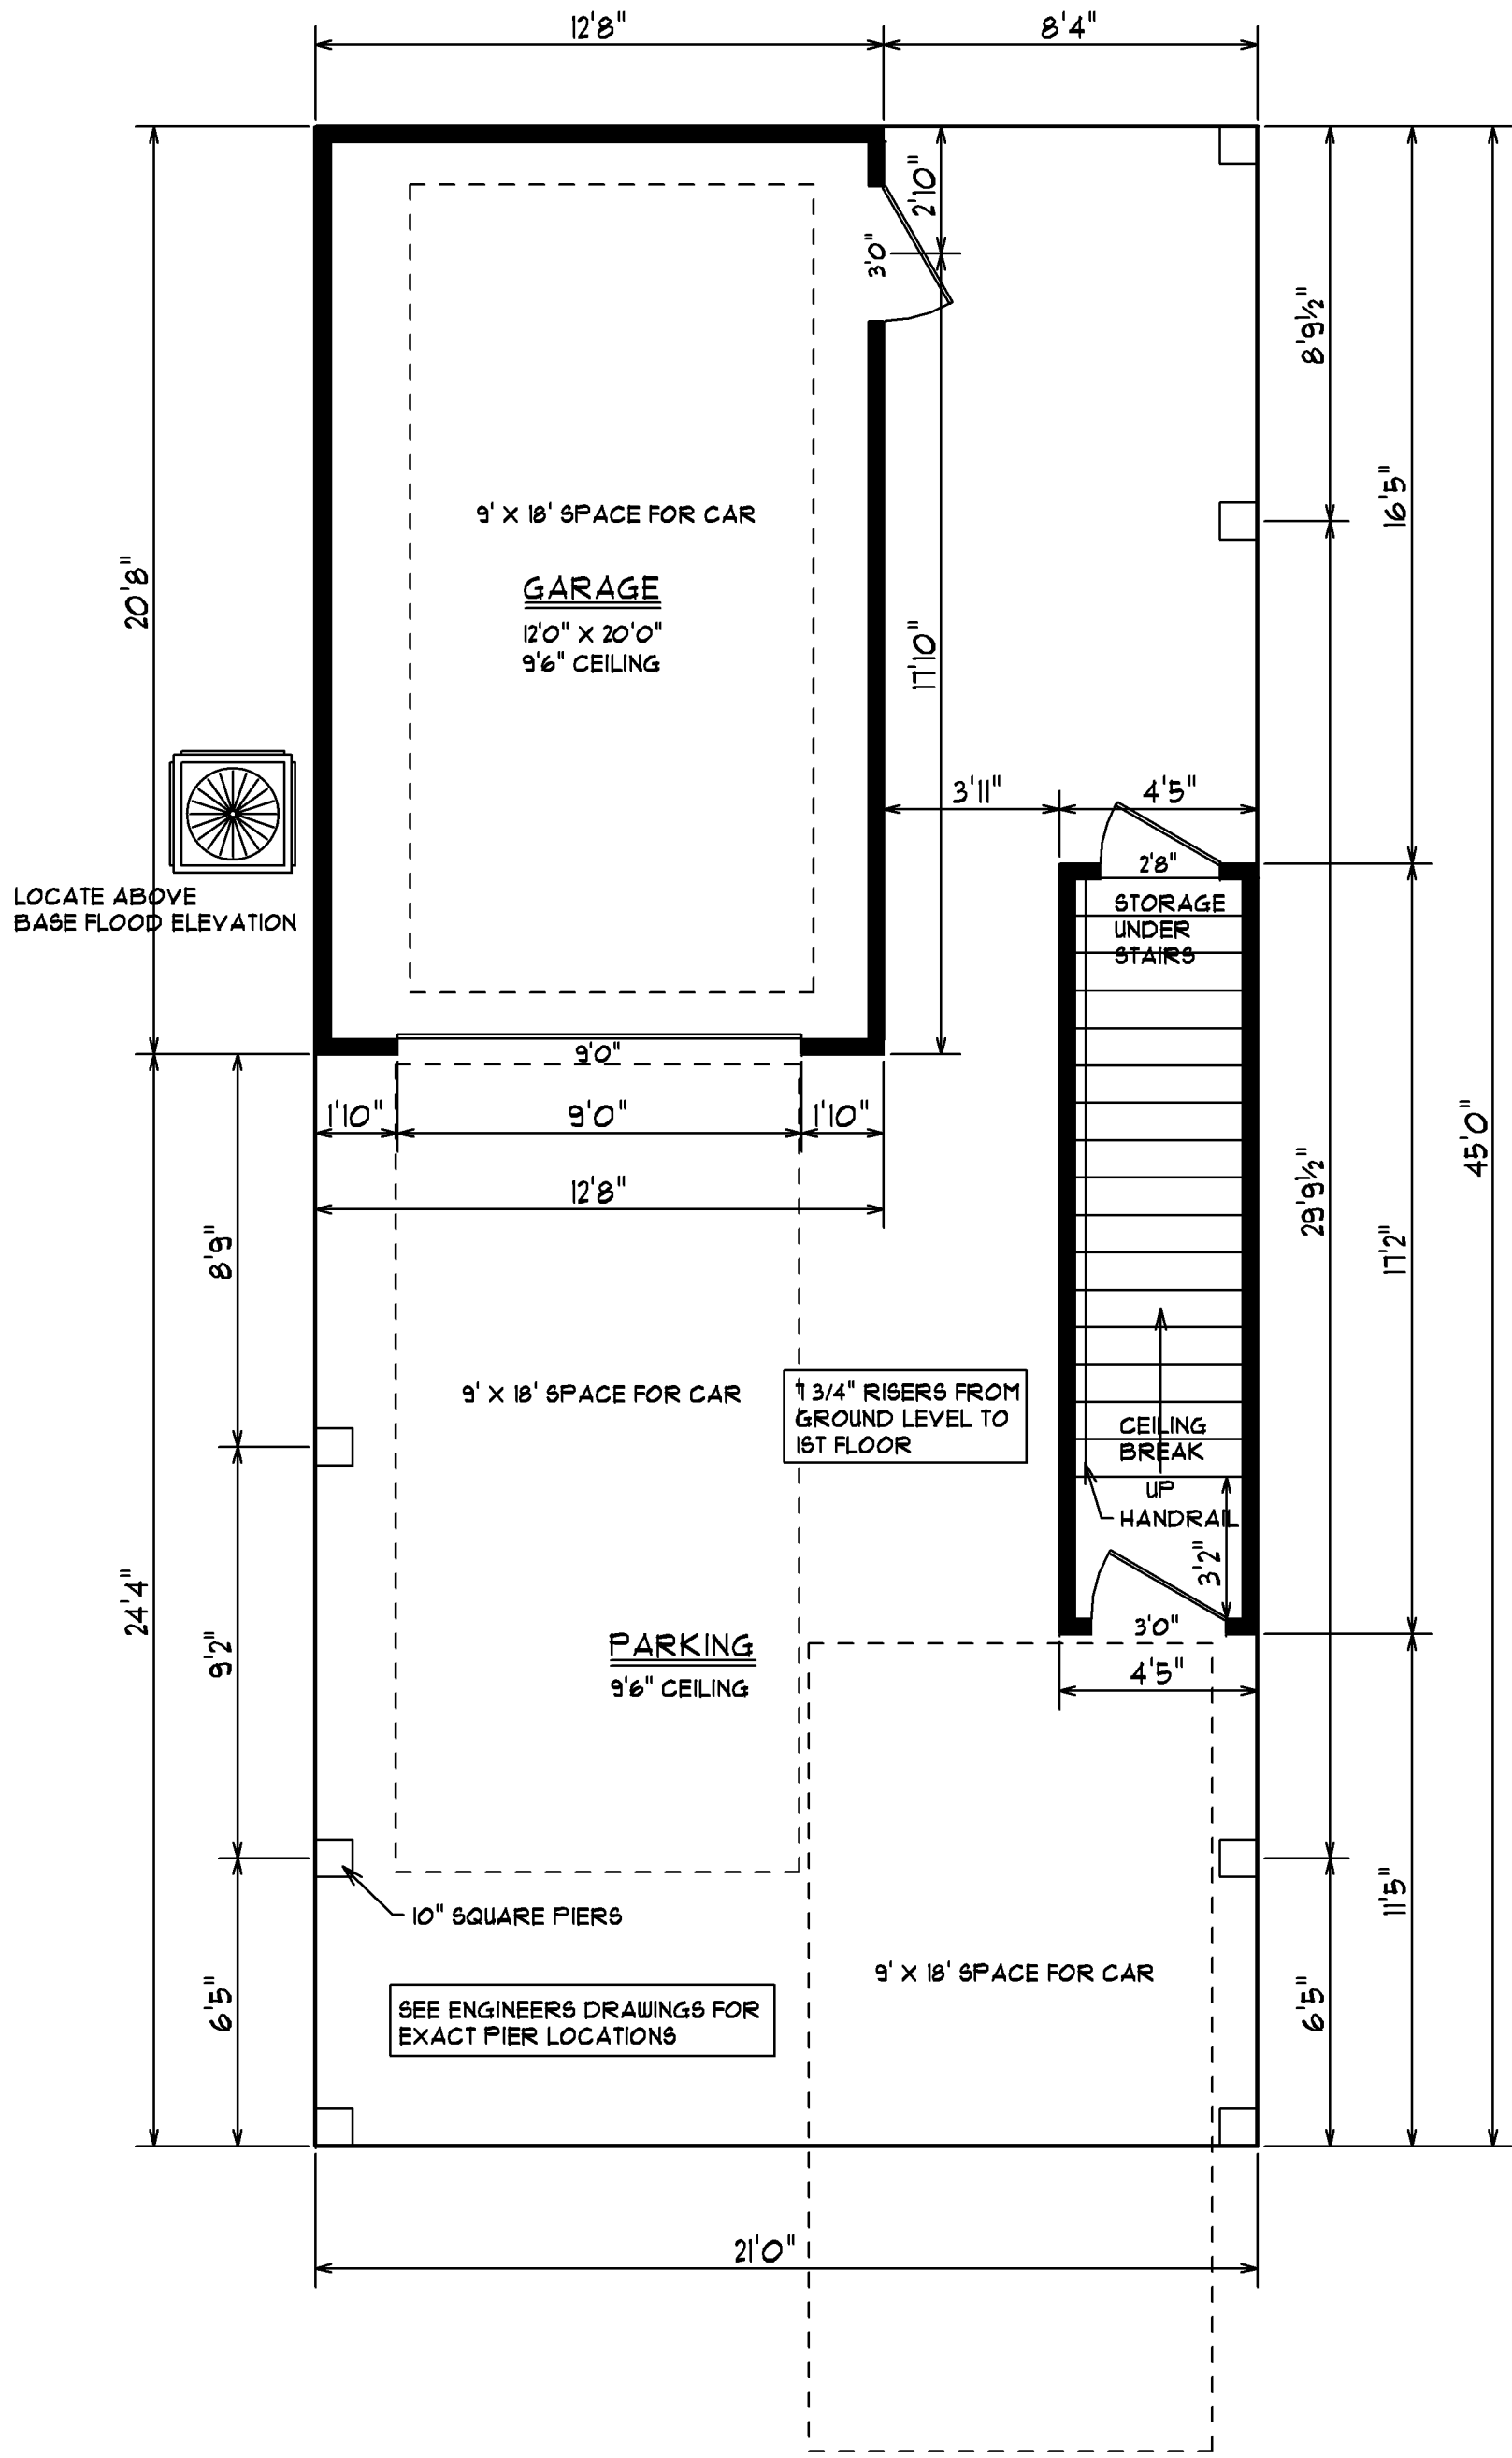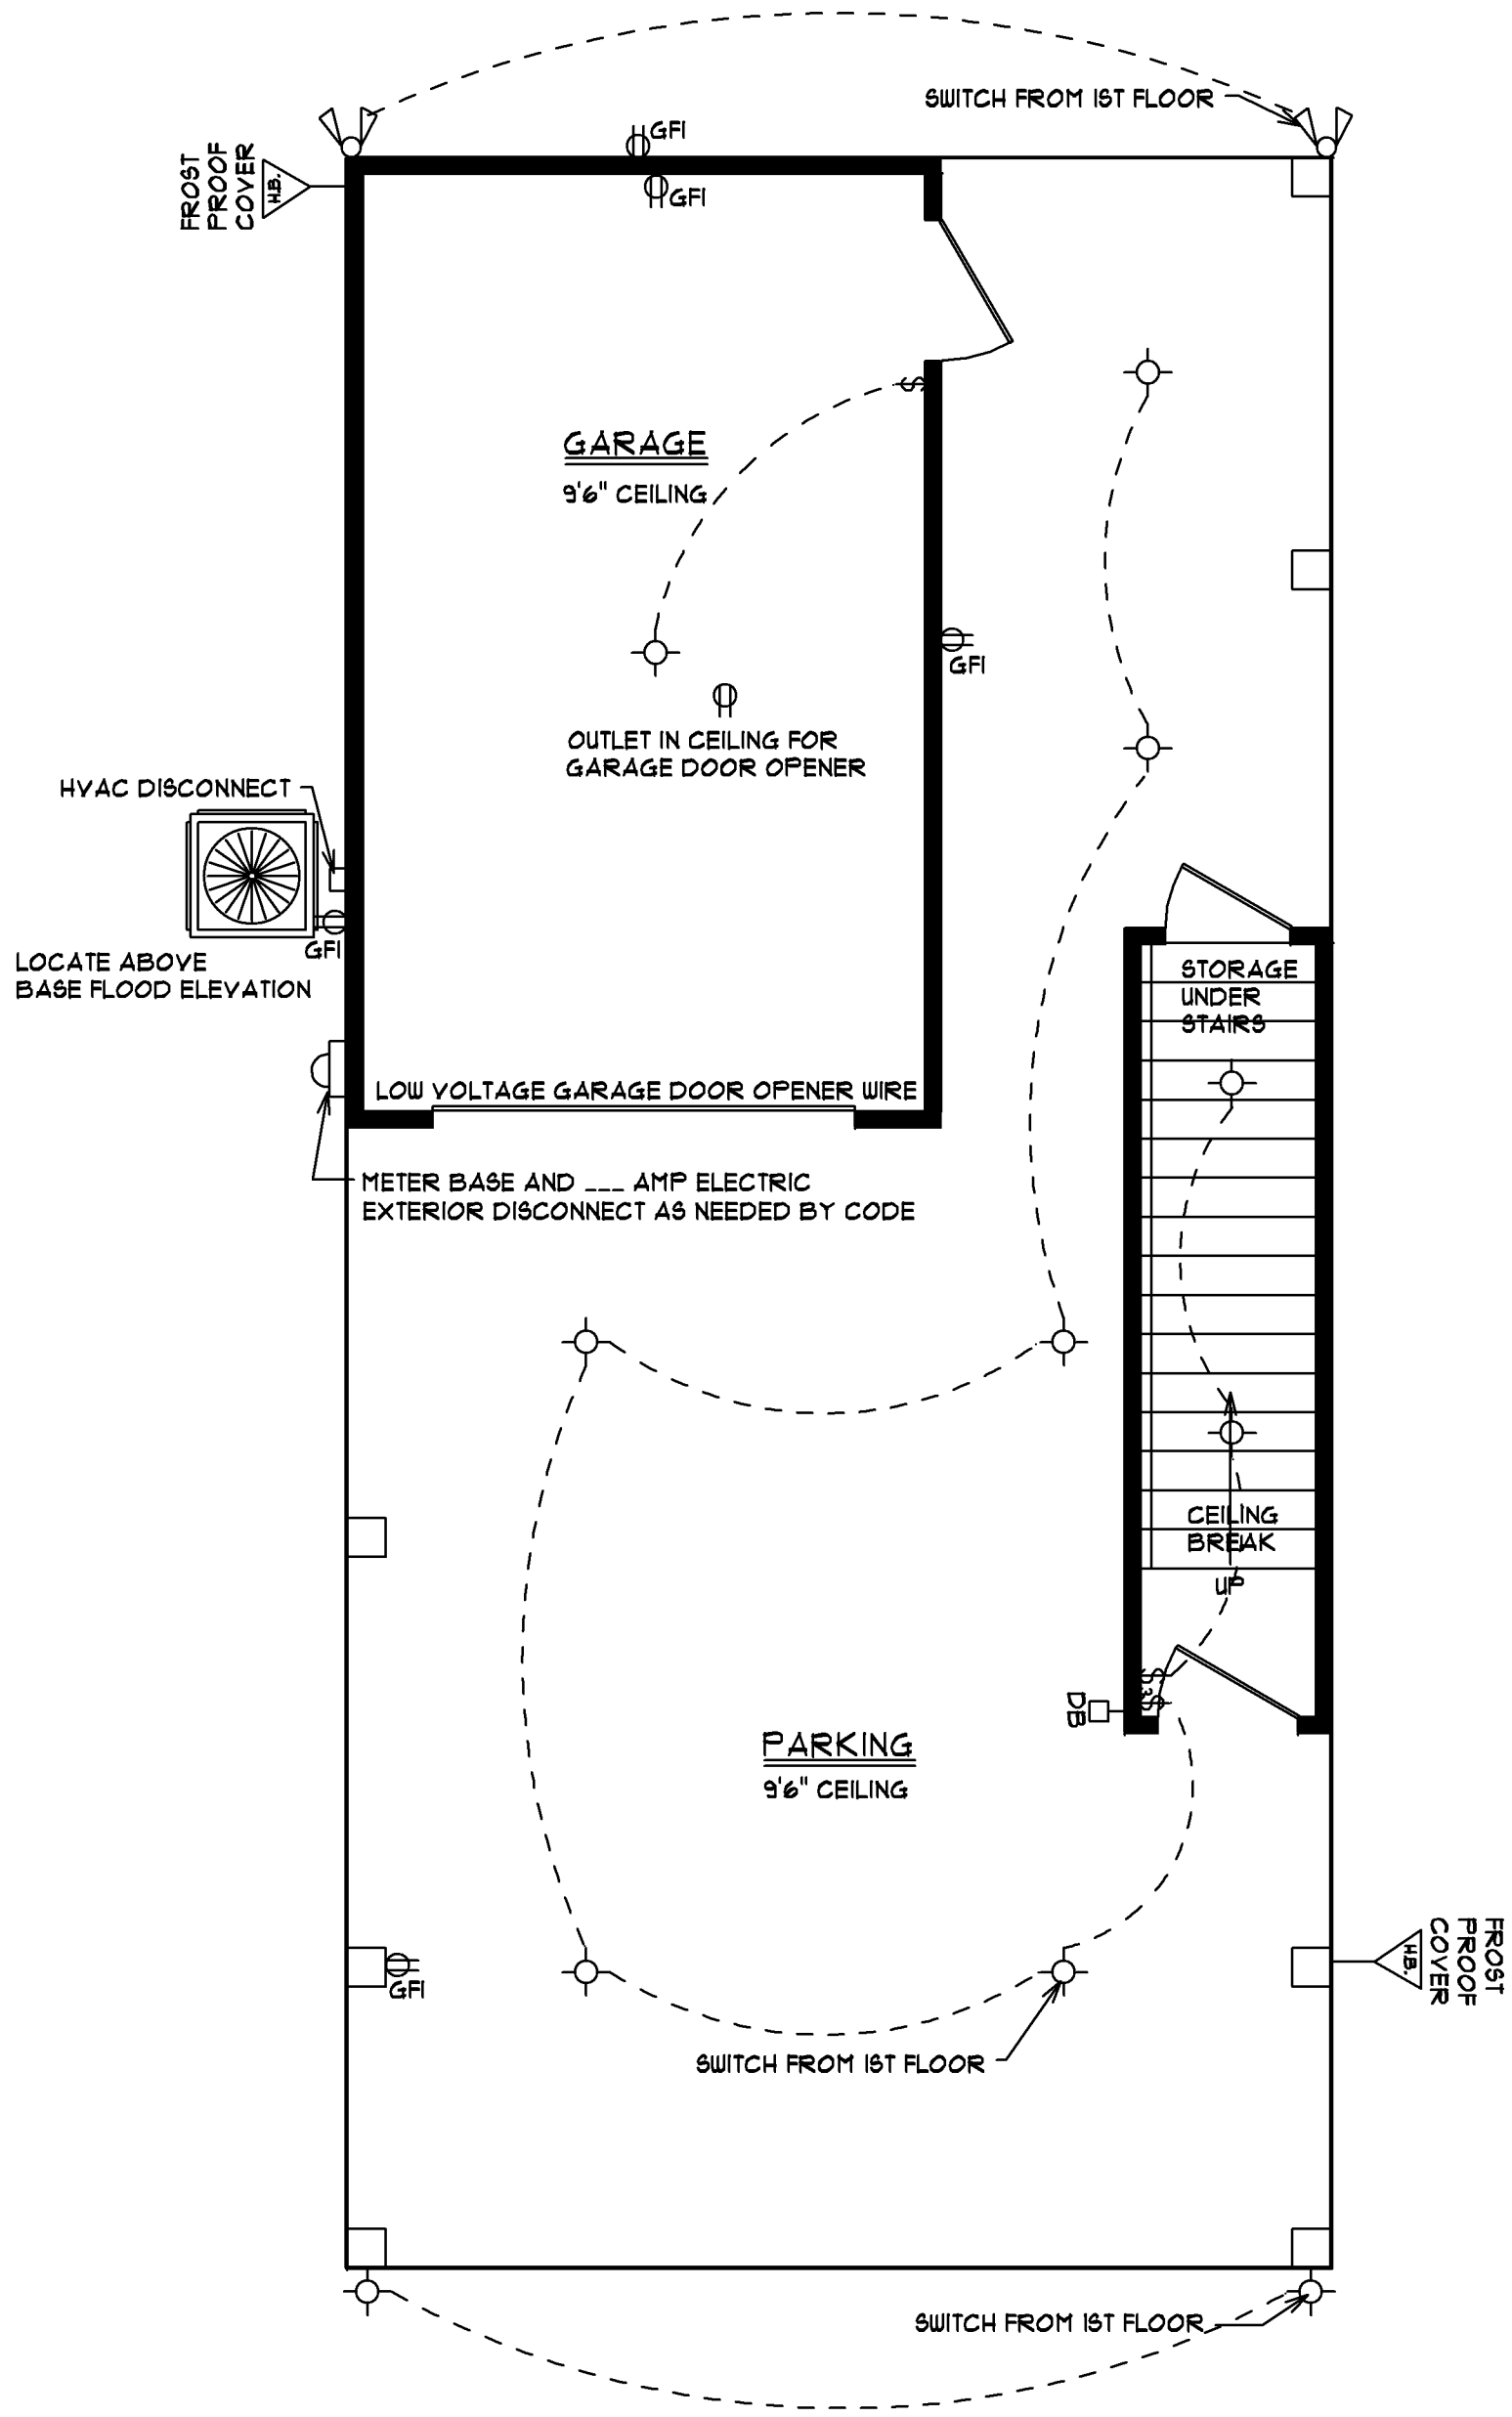 

SCALE: 1/4" = 1'0"

DATE 3/15/24

SHEET #3




GRND. LEVEL/
ROOF PLAN

JOB LOCATION:

SEABREEZE
24TH AVENUE SOUTH
MYRTLE BEACH, SC

SQUARE FOOTAGE:

1ST FLOOR HEATED 819
2ND FLOOR HEATED 896
TOTAL HEATED SPACE 1715
GARAGE 262
COVERED PORCH 126
TOTAL UNDER ROOF 2103

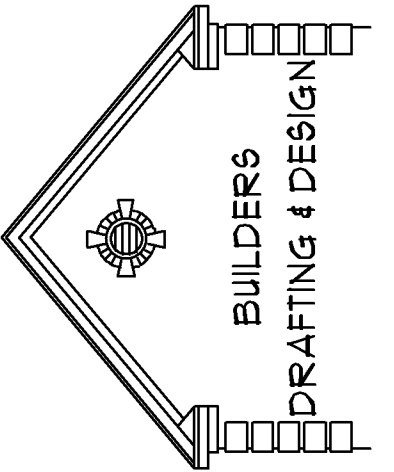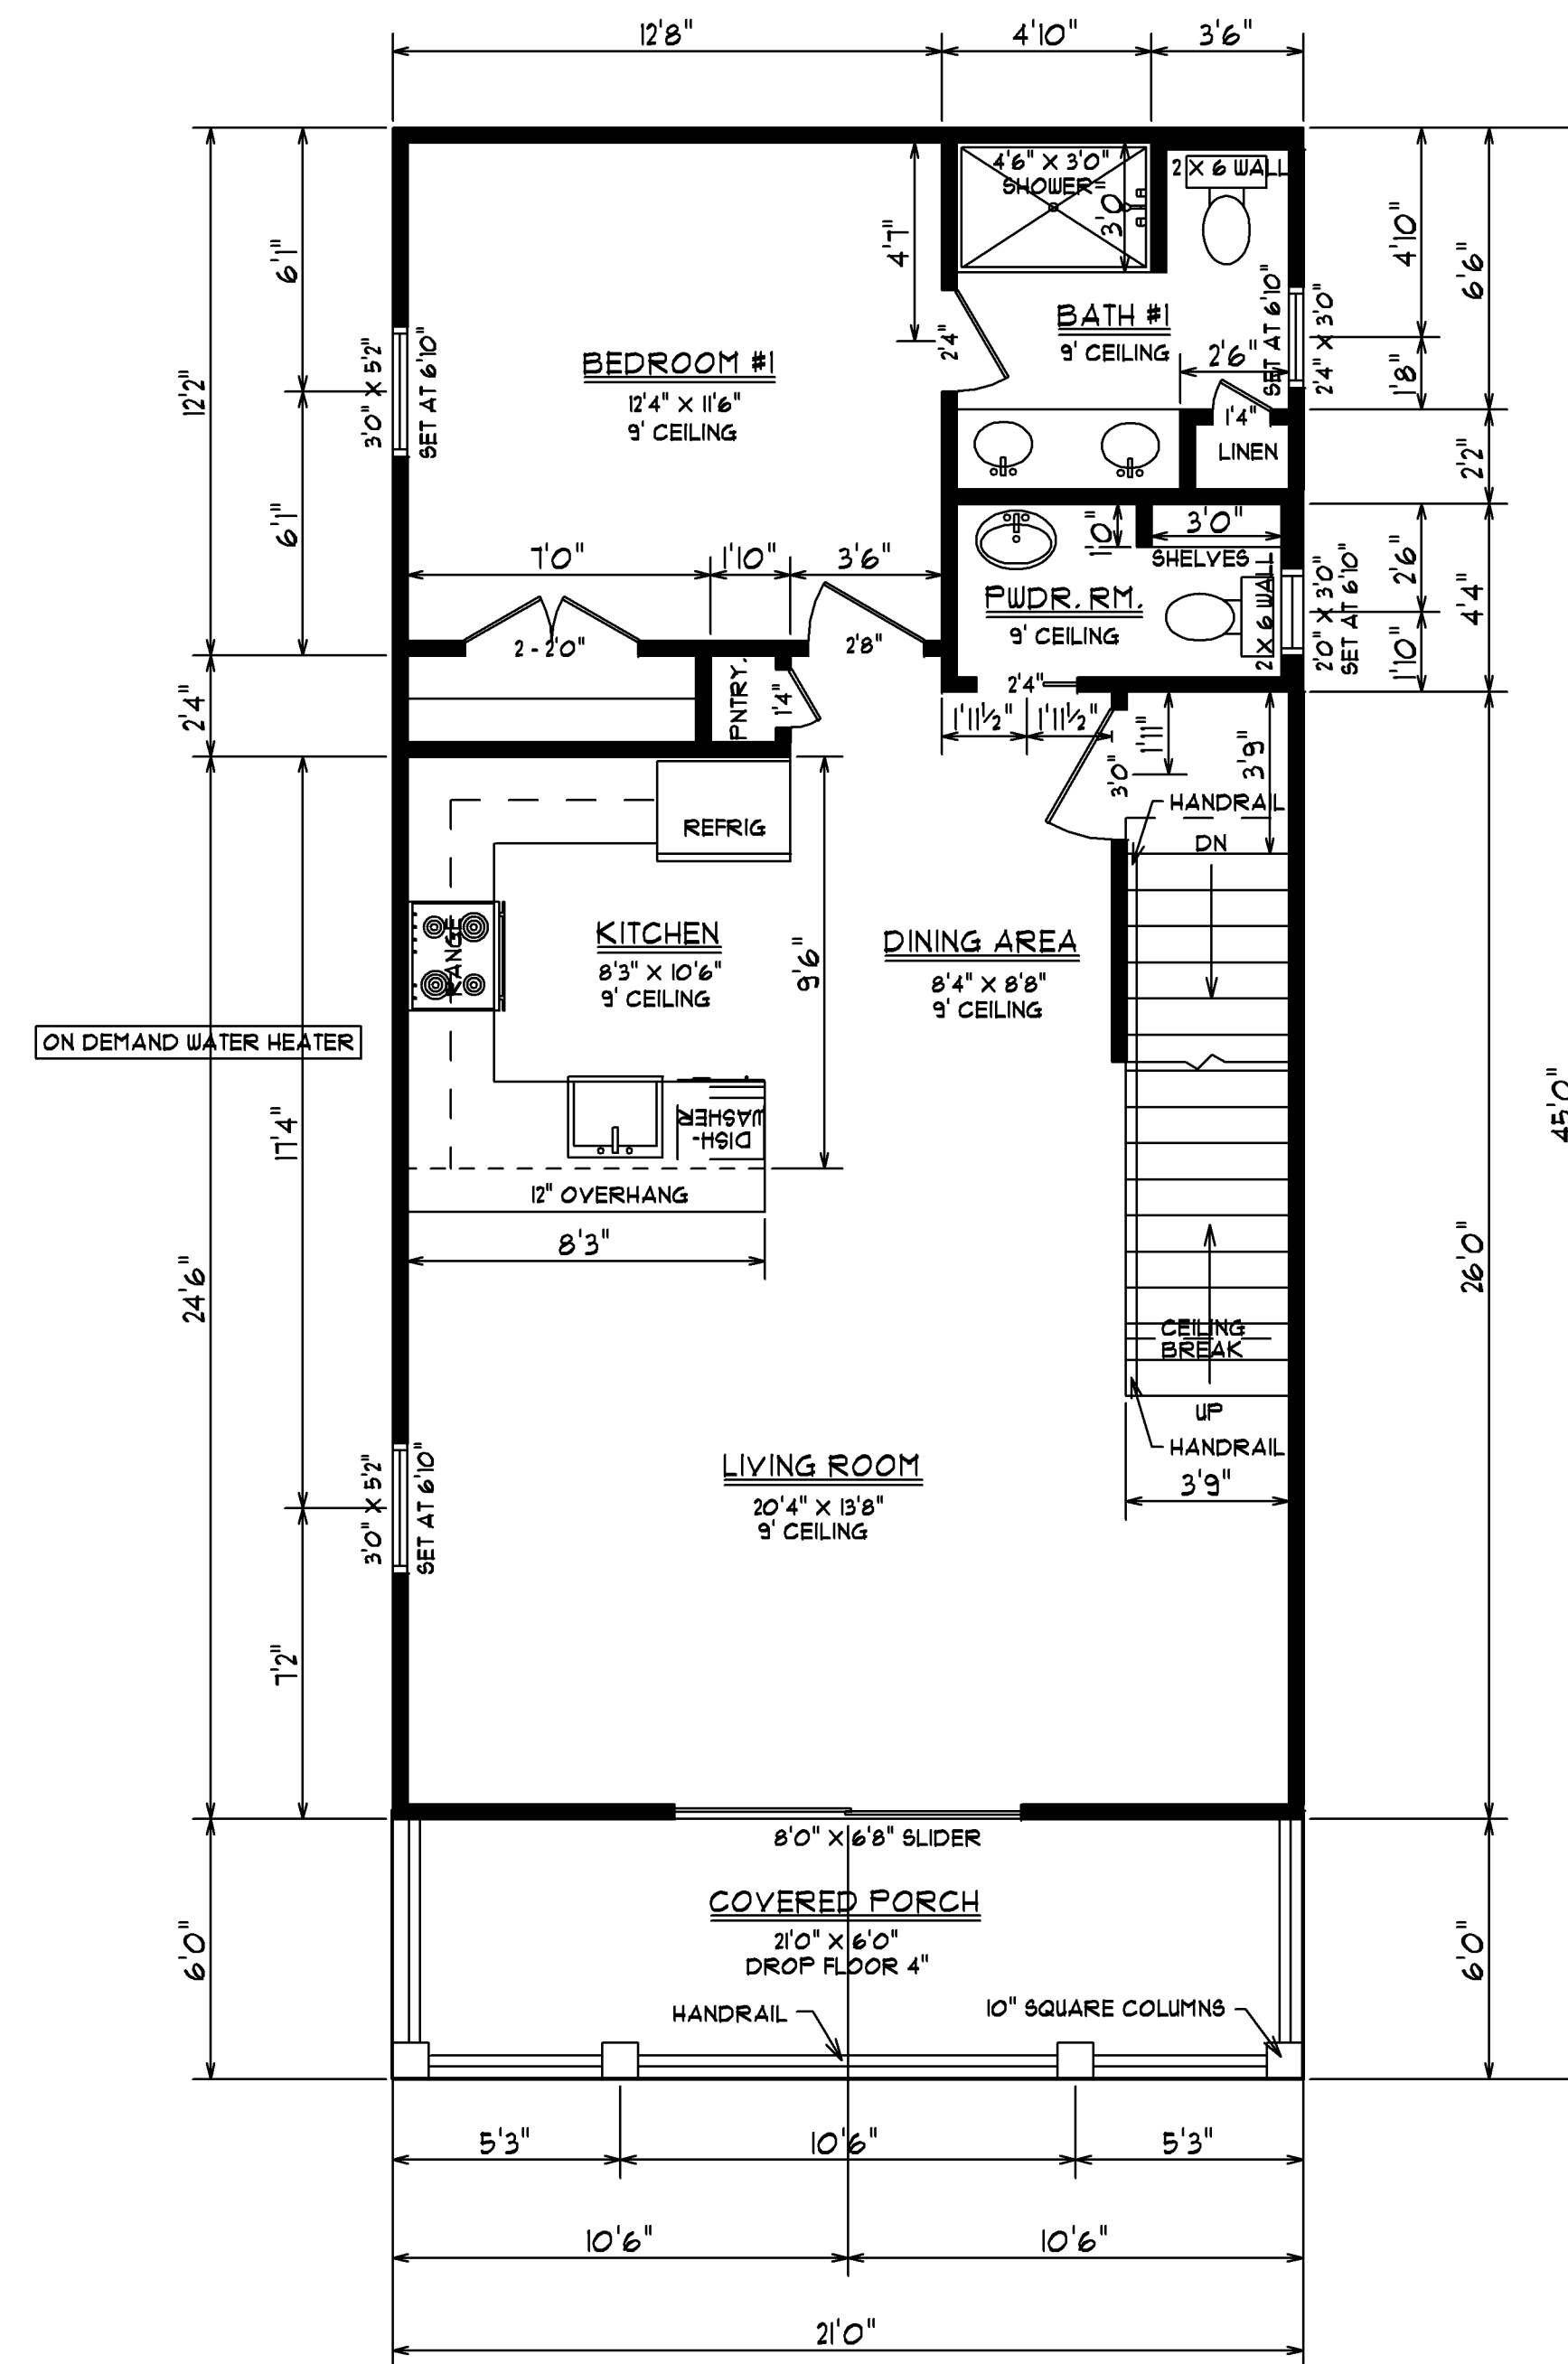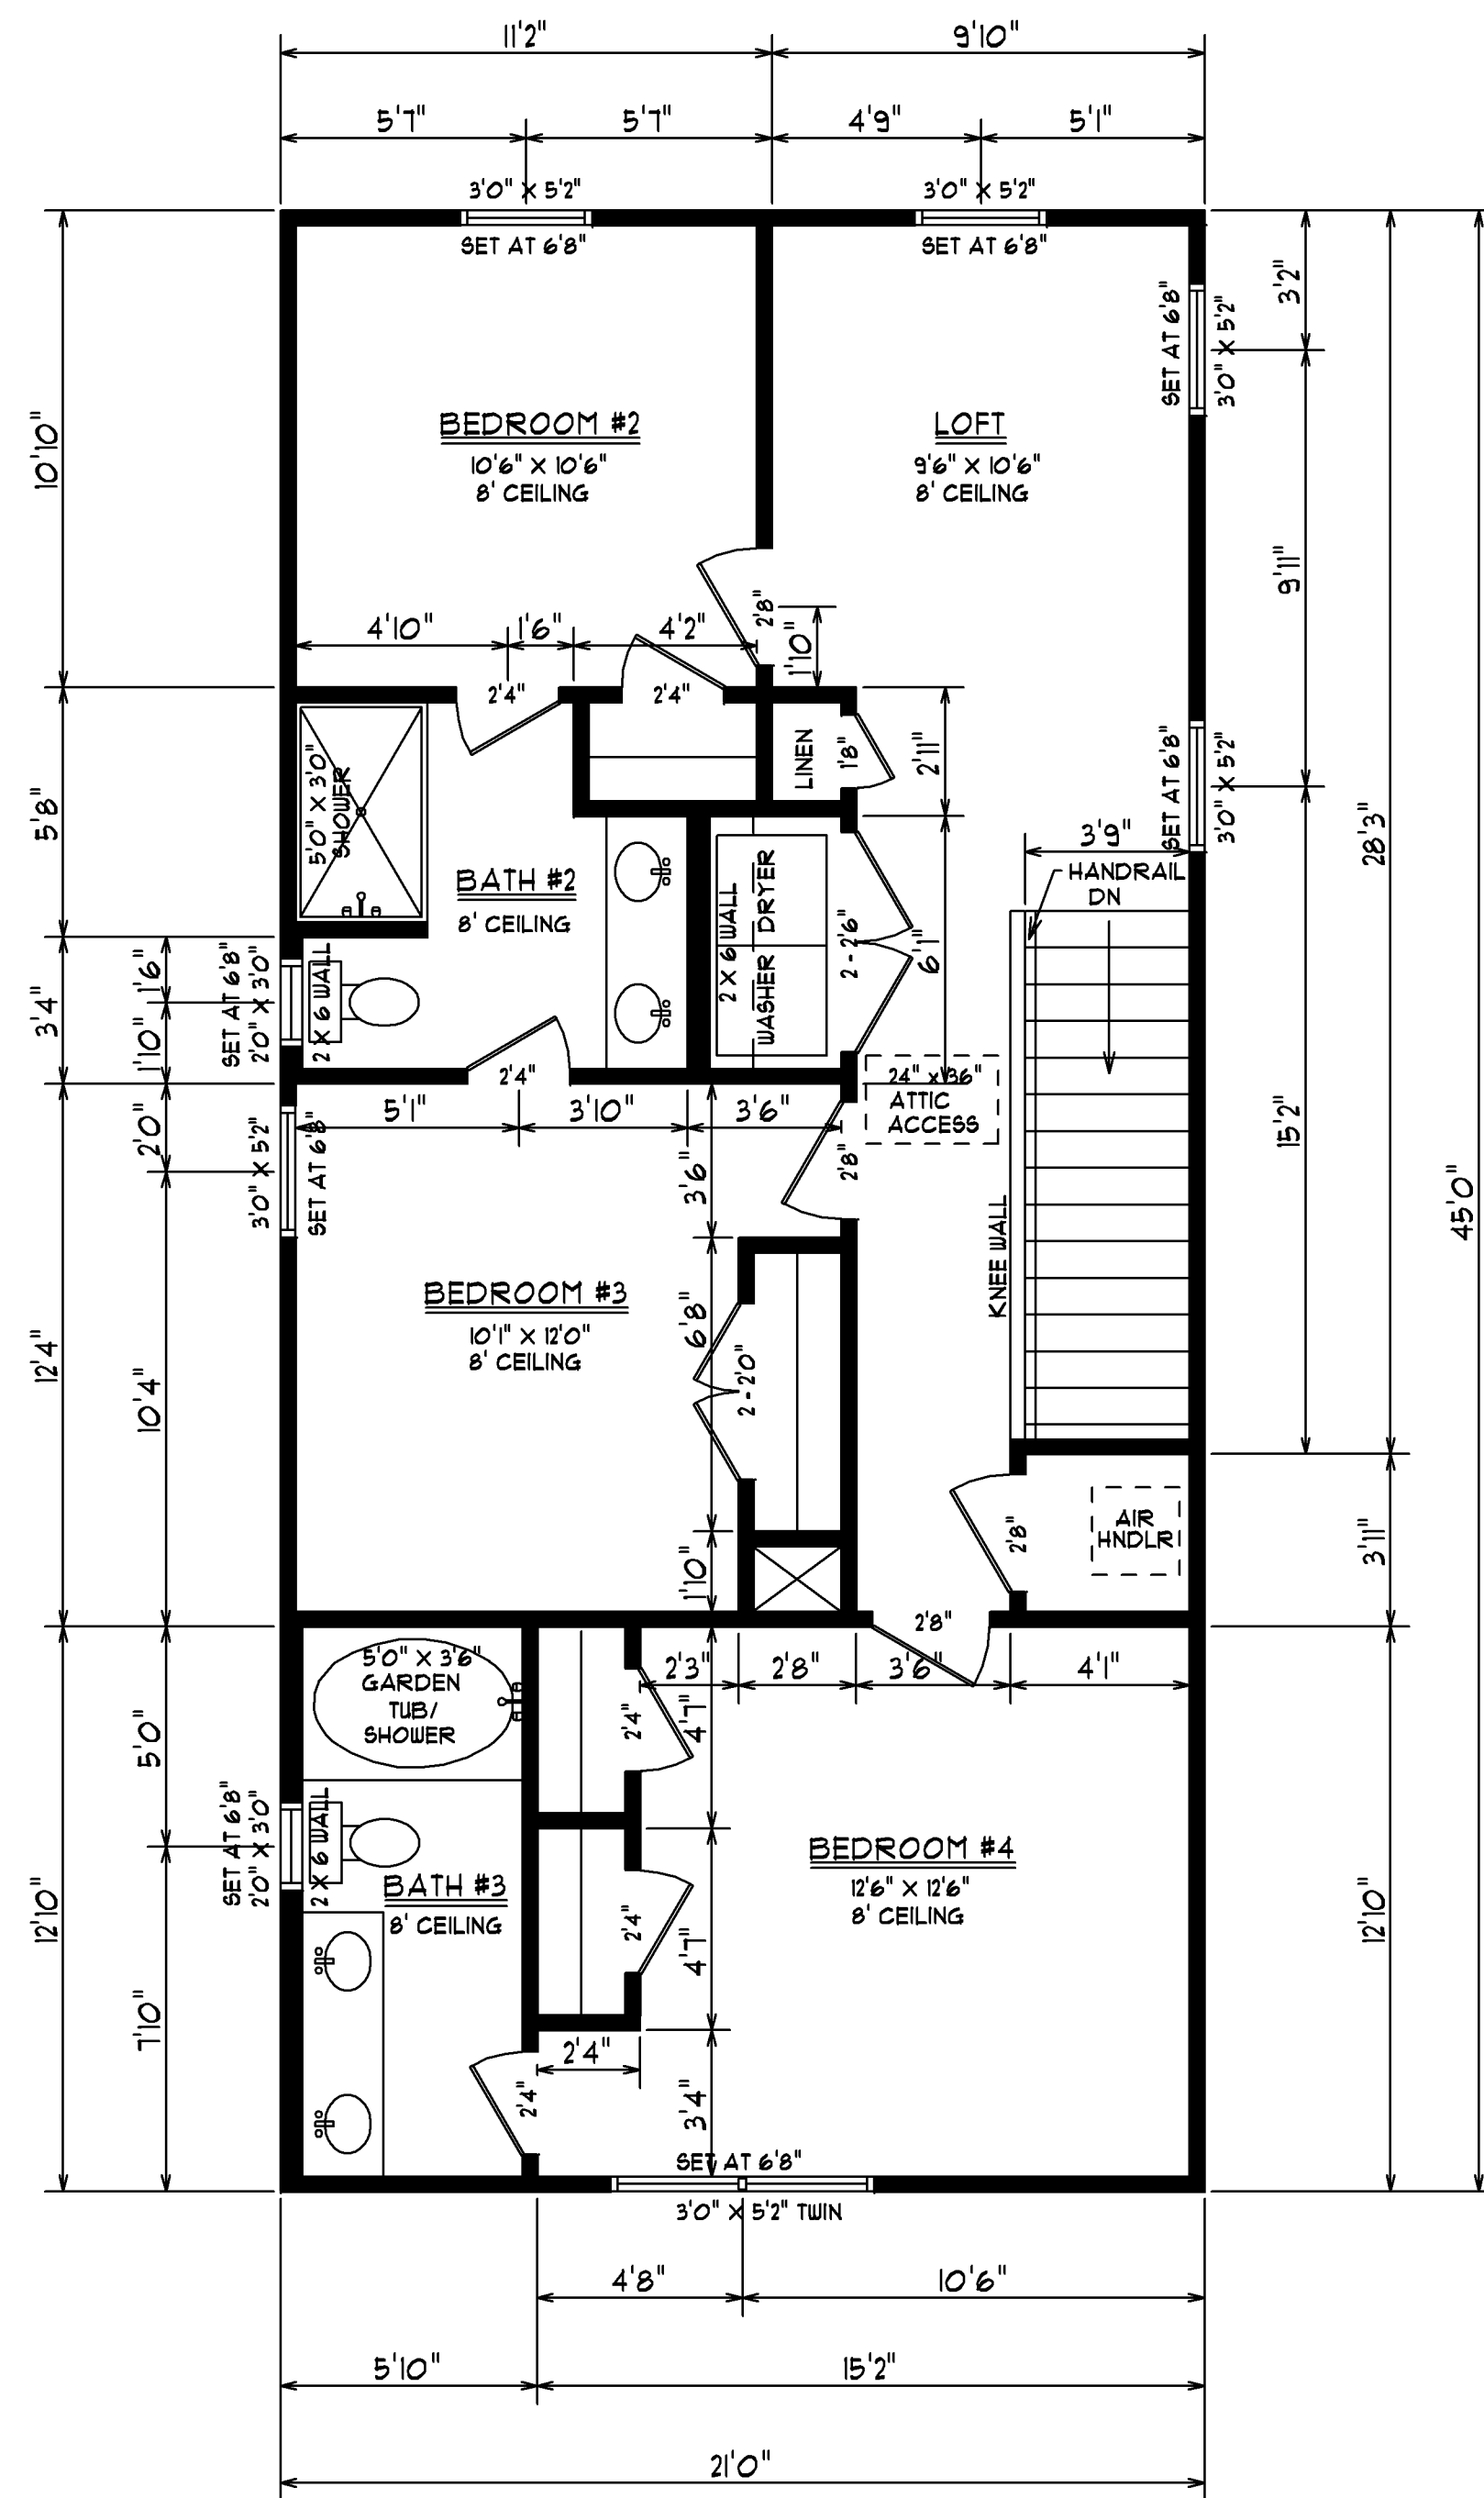

PAULA BURGIN
1341 CROOKED OAK DRIVE
PAWLEY'S ISLAND, SC 29585
O (843) 979 - 5500
C (843) 283 - 3713
BURGINPAULA@AOL.COM

SCALE: 1/4" = 1'0"

DATE:3/15/24

Sheet ## 4

FLOOR PLAN

JOB LOCATION:
SEABREEZE
24TH AVENUE SOUTH
MYRTLE BEACH, SC

SQUARE FOOTAGE:	
1ST FLOOR HEATED	819
2ND FLOOR HEATED	896
TOTAL HEATED SPACE	<u>1715</u>
GARAGE	262
COVERED PORCH	<u>126</u>
TOTAL UNDER ROOF	2103

1ST FLOOR HEATED	819
2ND FLOOR HEATED	836
TOTAL HEATED SPACE	<u>1715</u>
GARAGE	262
COVERED PORCH	<u>126</u>
TOTAL UNDER ROOF	2103

