



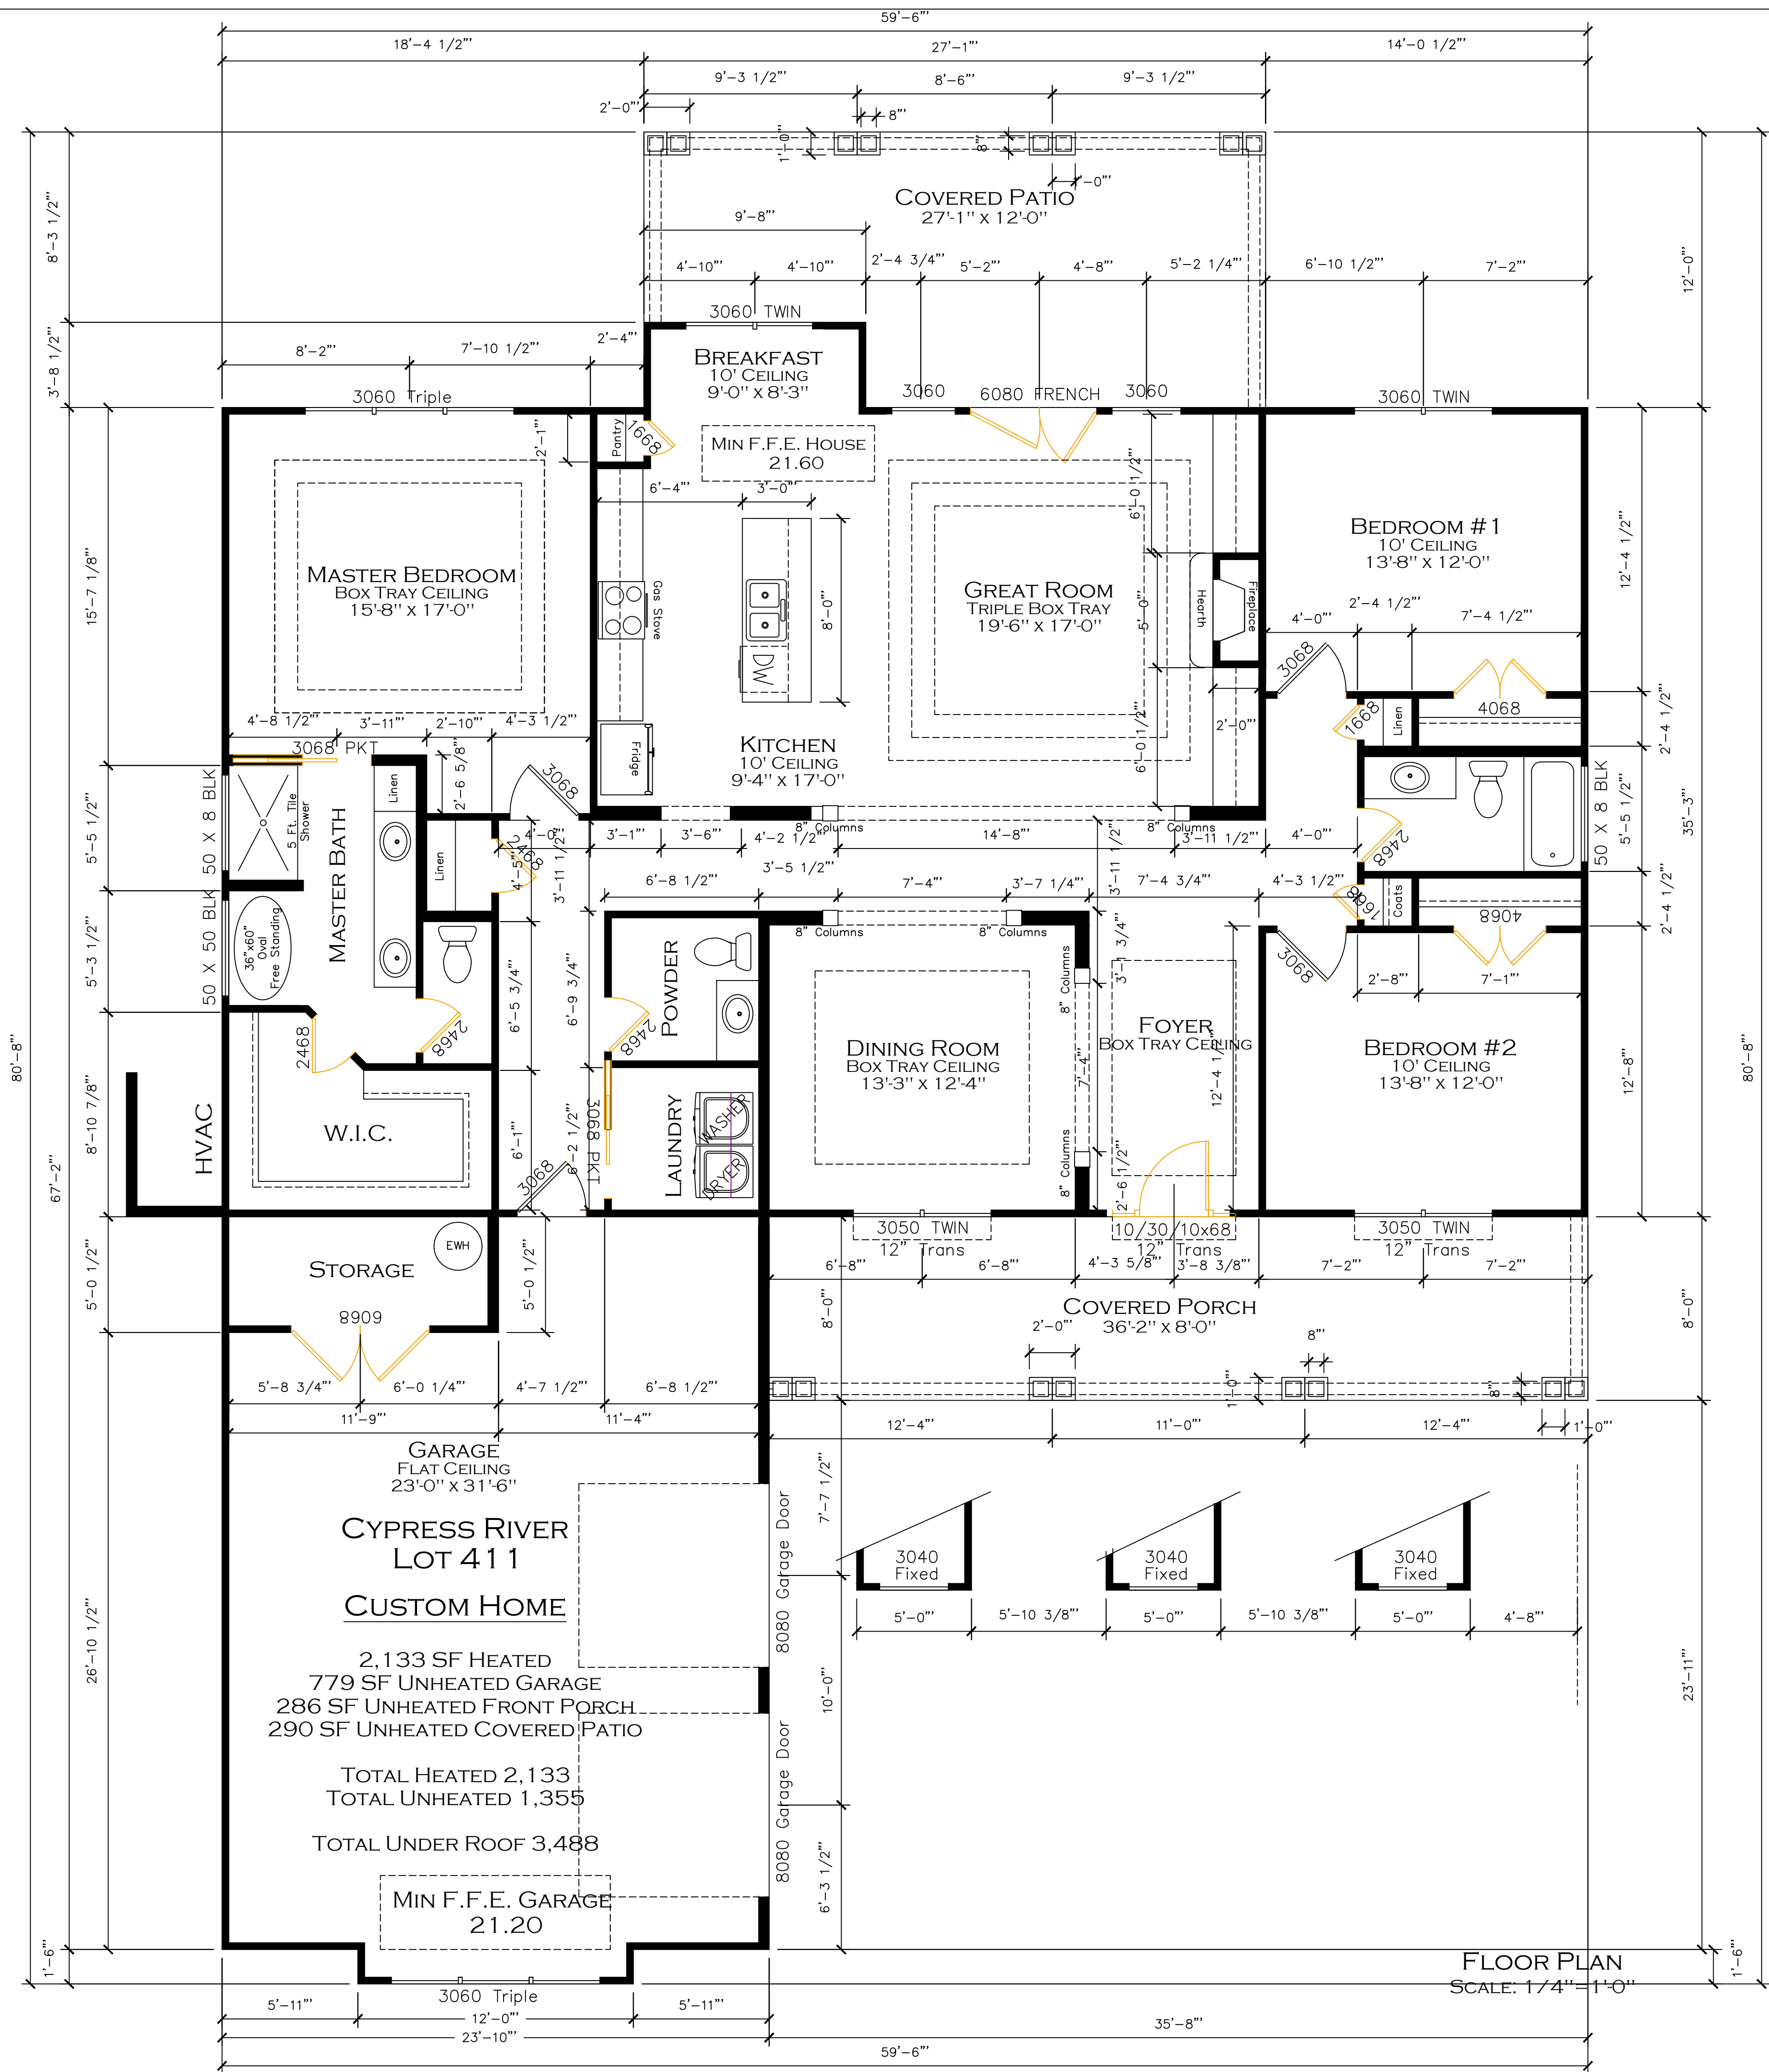


CYPRESS RIVER

BRAFORD HOWELL - LOT 411
CYPRESS RIVER - CUSTOM MODEL
MYRTLE BEACH, SOUTH CAROLINA
DRAWN BY: GVH
JULY 1, 2020

A1
FLOOR PLAN

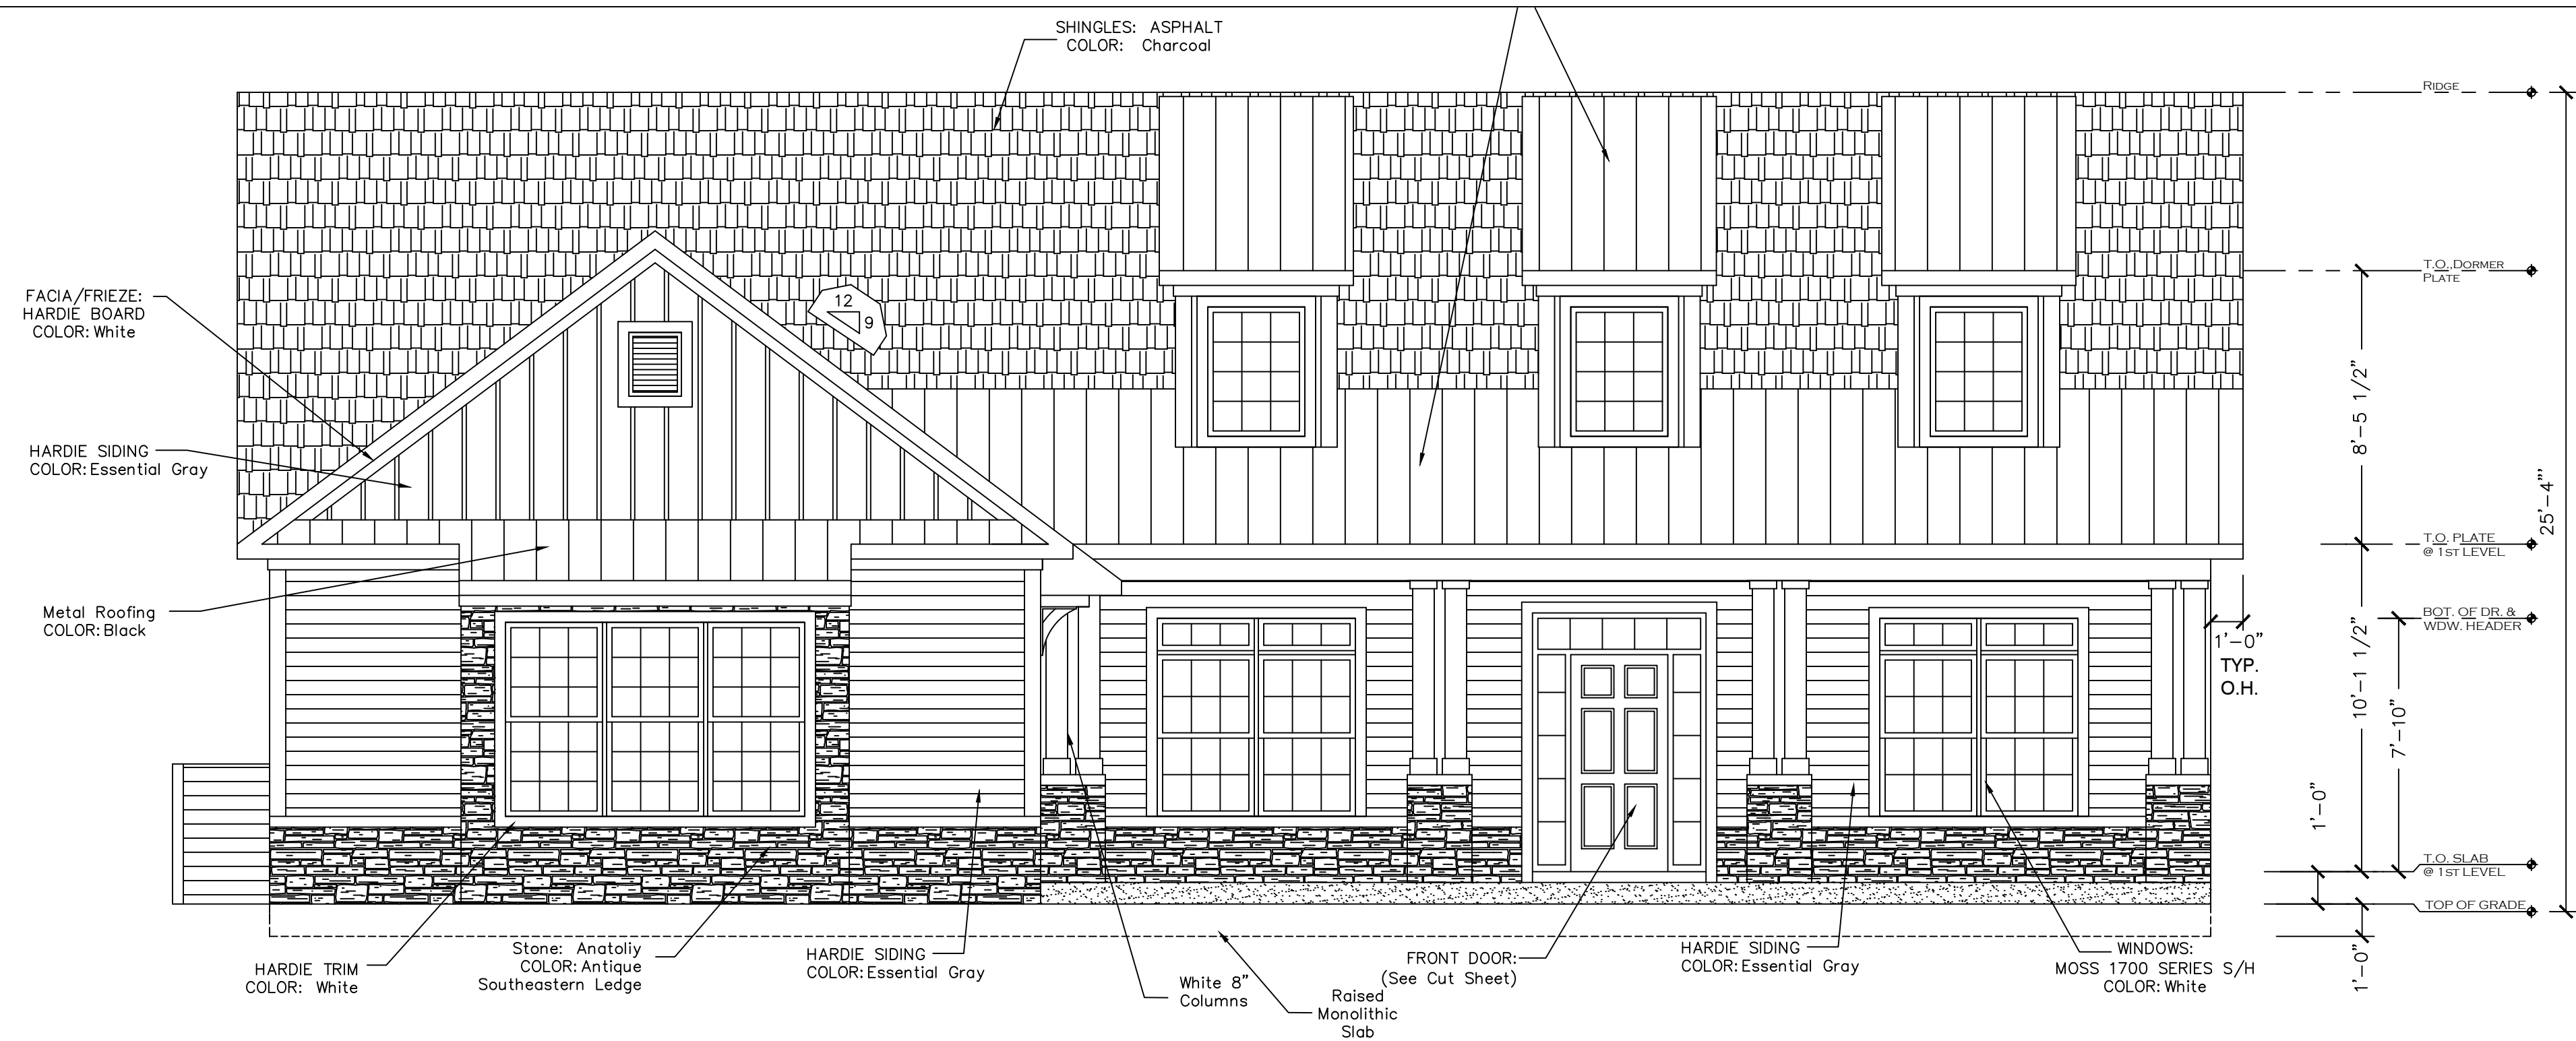

FRONT ELEVATION
SCALE: 1/4"= 1'-0"

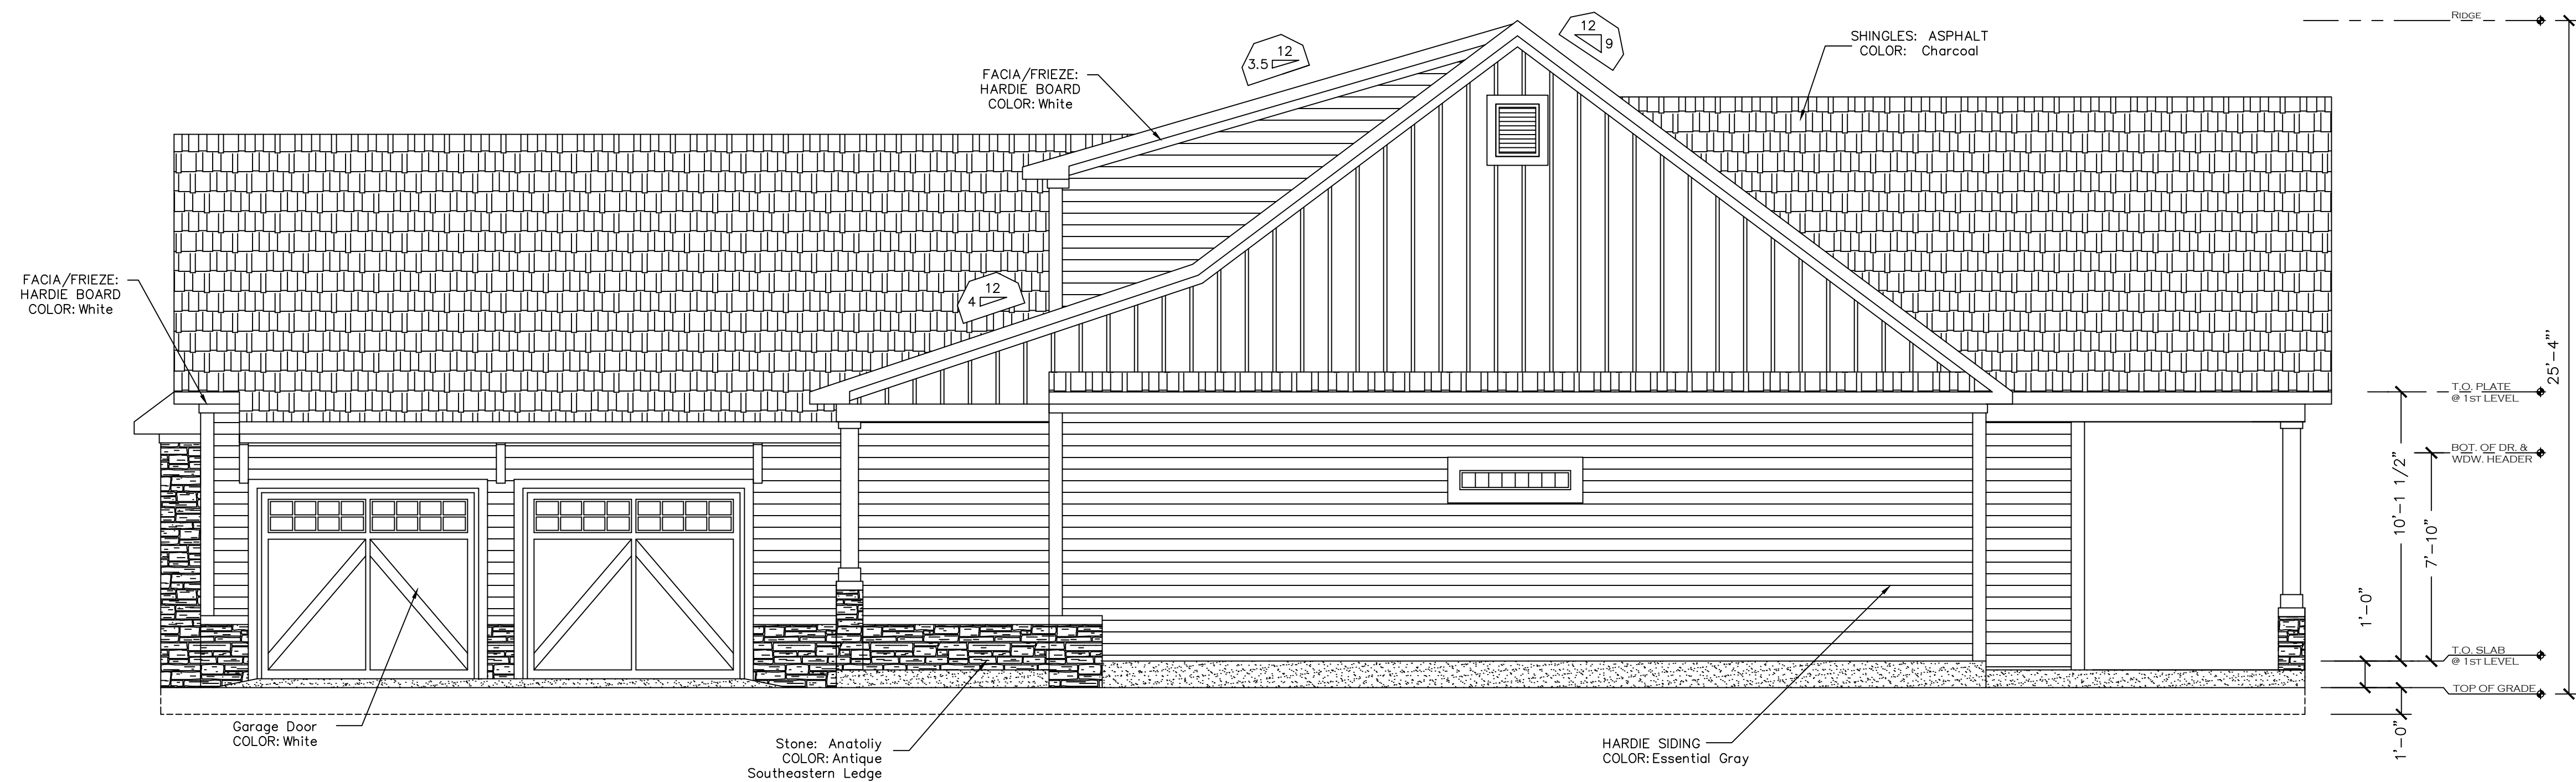


RIGHT ELEVATION
SCALE: 1/4"= 1'-0"




CYPRESS
RIVER

BRAFORD HOWELL - LOT 411
CYPRESS RIVER - CUSTOM MODEL
MYRTLE BEACH,
SOUTH CAROLINA
JULY 1, 2020
DRAWN BY: GVH

A2.1
ELEVATIONS

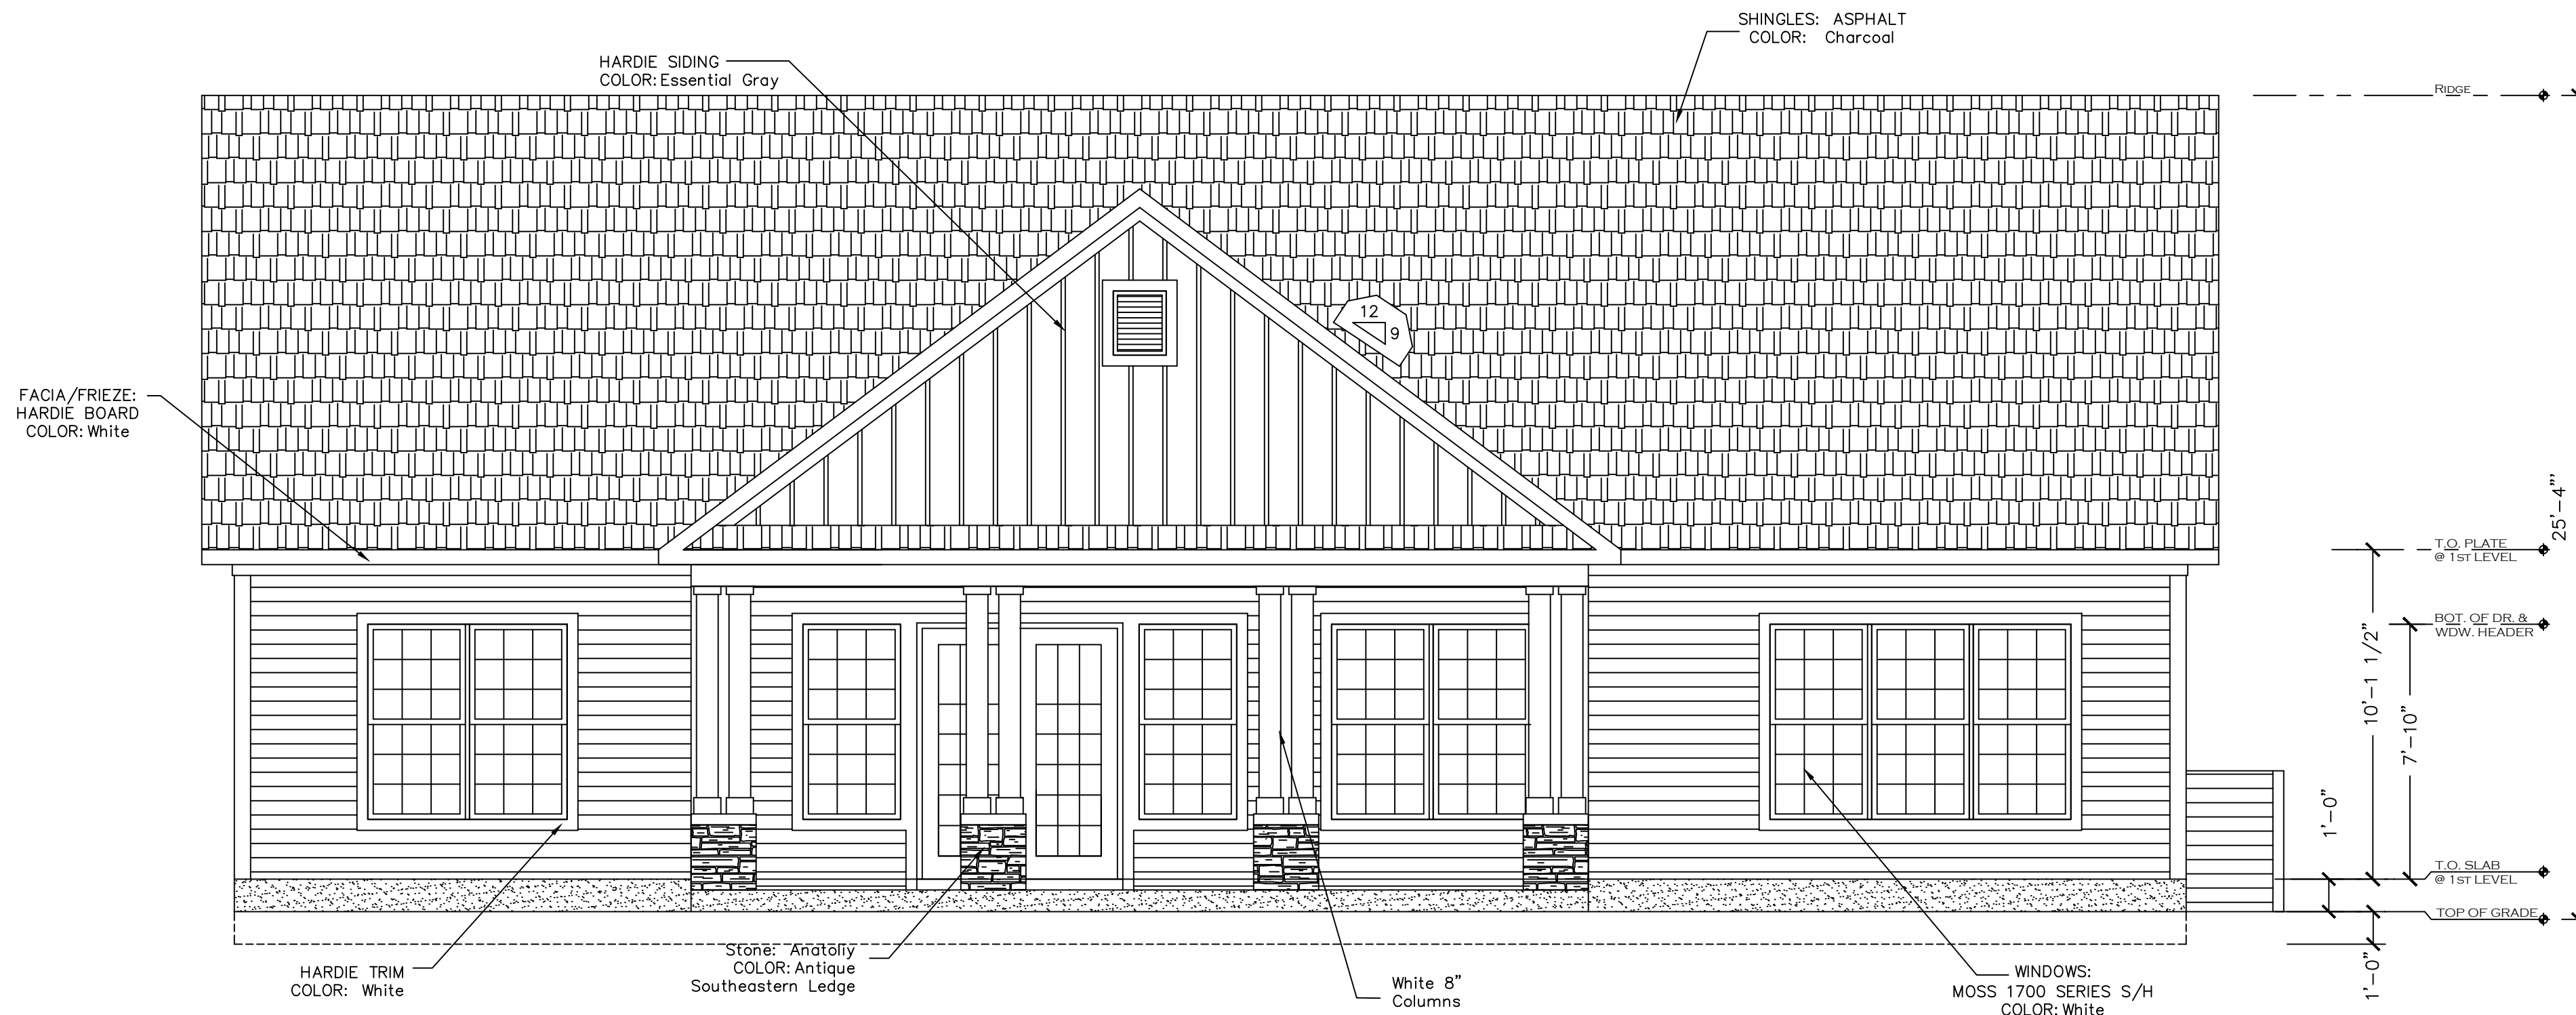

REAR ELEVATION
SCALE: 1/4"=1'-0"

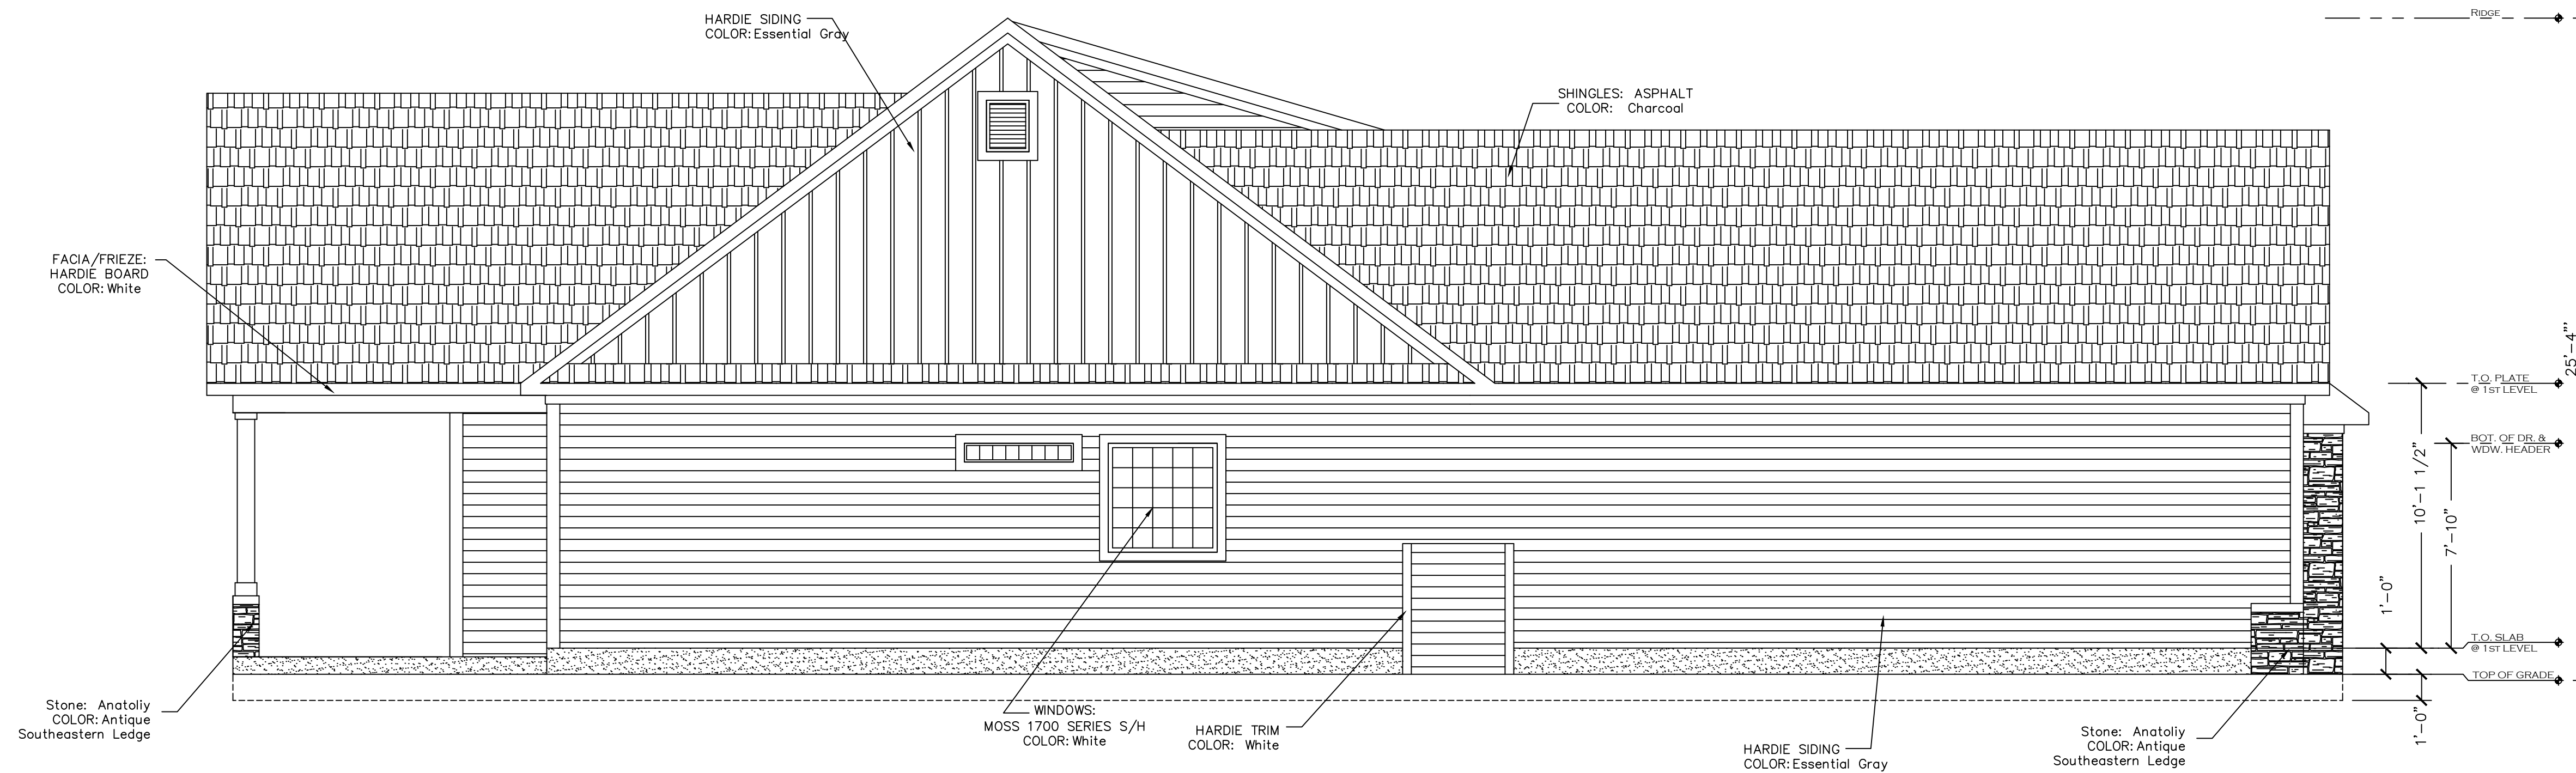

LEFT ELEVATION
SCALE: 1/4"=1'-0"



CYPRESS
RIVER

BRAFORD HOWELL - LOT 411
CYPRESS RIVER - CUSTOM MODEL
MYRTLE BEACH,
SOUTH CAROLINA
JULY 1, 2020
DRAWN BY: GVH

A2.2
ELEVATIONS



BRAFORD HOWELL - LOT 411
CYPRESS RIVER - CUSTOM MODEL
MYRTLE BEACH, SOUTH CAROLINA
DRAWN BY: GVH JULY 1, 2020

S1

SITE PLAN

