




**VENTURE
ENGINEERING**
209 HIGHWAY 544
CONWAY, SC 29526
843-347-8851

SHEET No.: A-1
DATE: JULY 15, 2021
DRAWN BY: R.P.M.
CHECKED BY: R.P.M.
THESE PLANS ARE AN INSTRUMENT OF SERVICE, ARE THE SOLE PROPERTY OF VENTURE ENGINEERING INC., AND ARE SUBJECT TO COPYRIGHT LAW.

REVISIONS	No.	DATE	DESCRIPTION	BY


WOODDUCK MODEL
MELTON AVE., LOT 2, GEORGETOWN COUNTY, S.C.
PREPARED FOR
ARCHIR HOWELL INCORPORATED

A-1
JOB # 2021-887

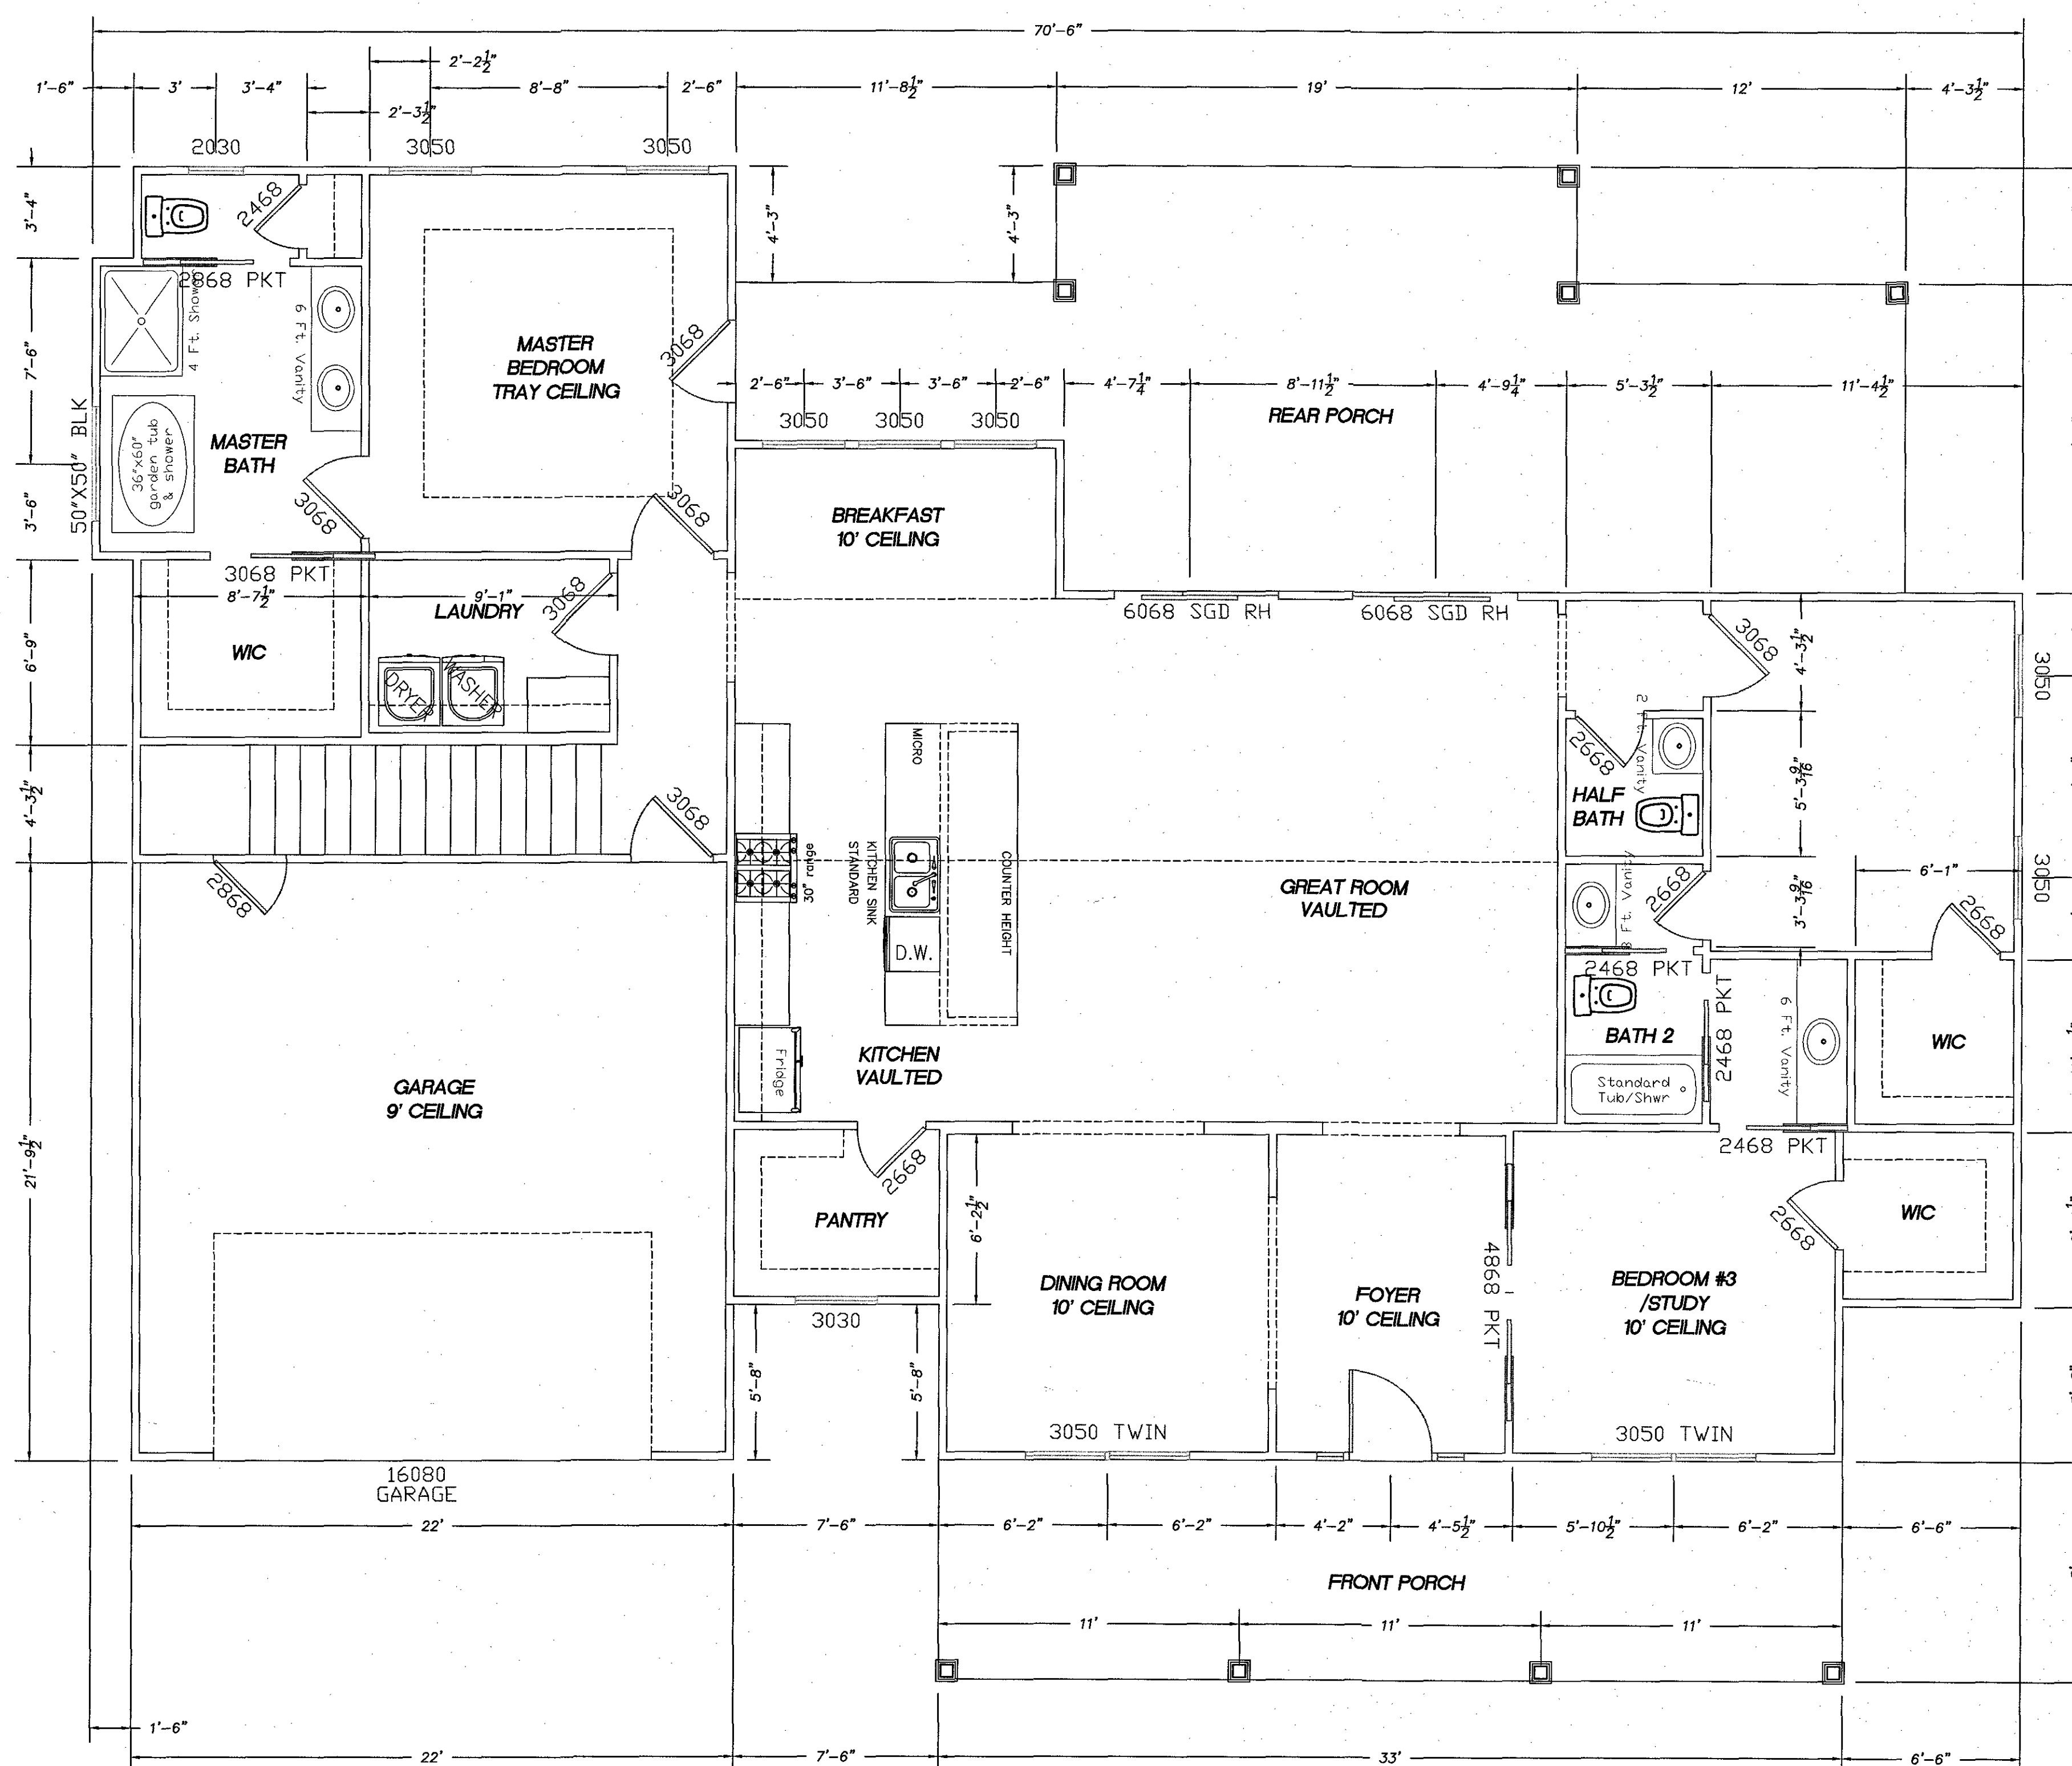

1 FIRST FLOOR PLAN
AS-1 SCALE: 1/4" = 1'-0"

SQUARE FOOTAGE	
FIRST FLOOR HEATED S.F.	2054
GARAGE S.F.	475
PORCH S.F.	759
BONUS ROOM S.F.	370
TOTAL S.F.	3658

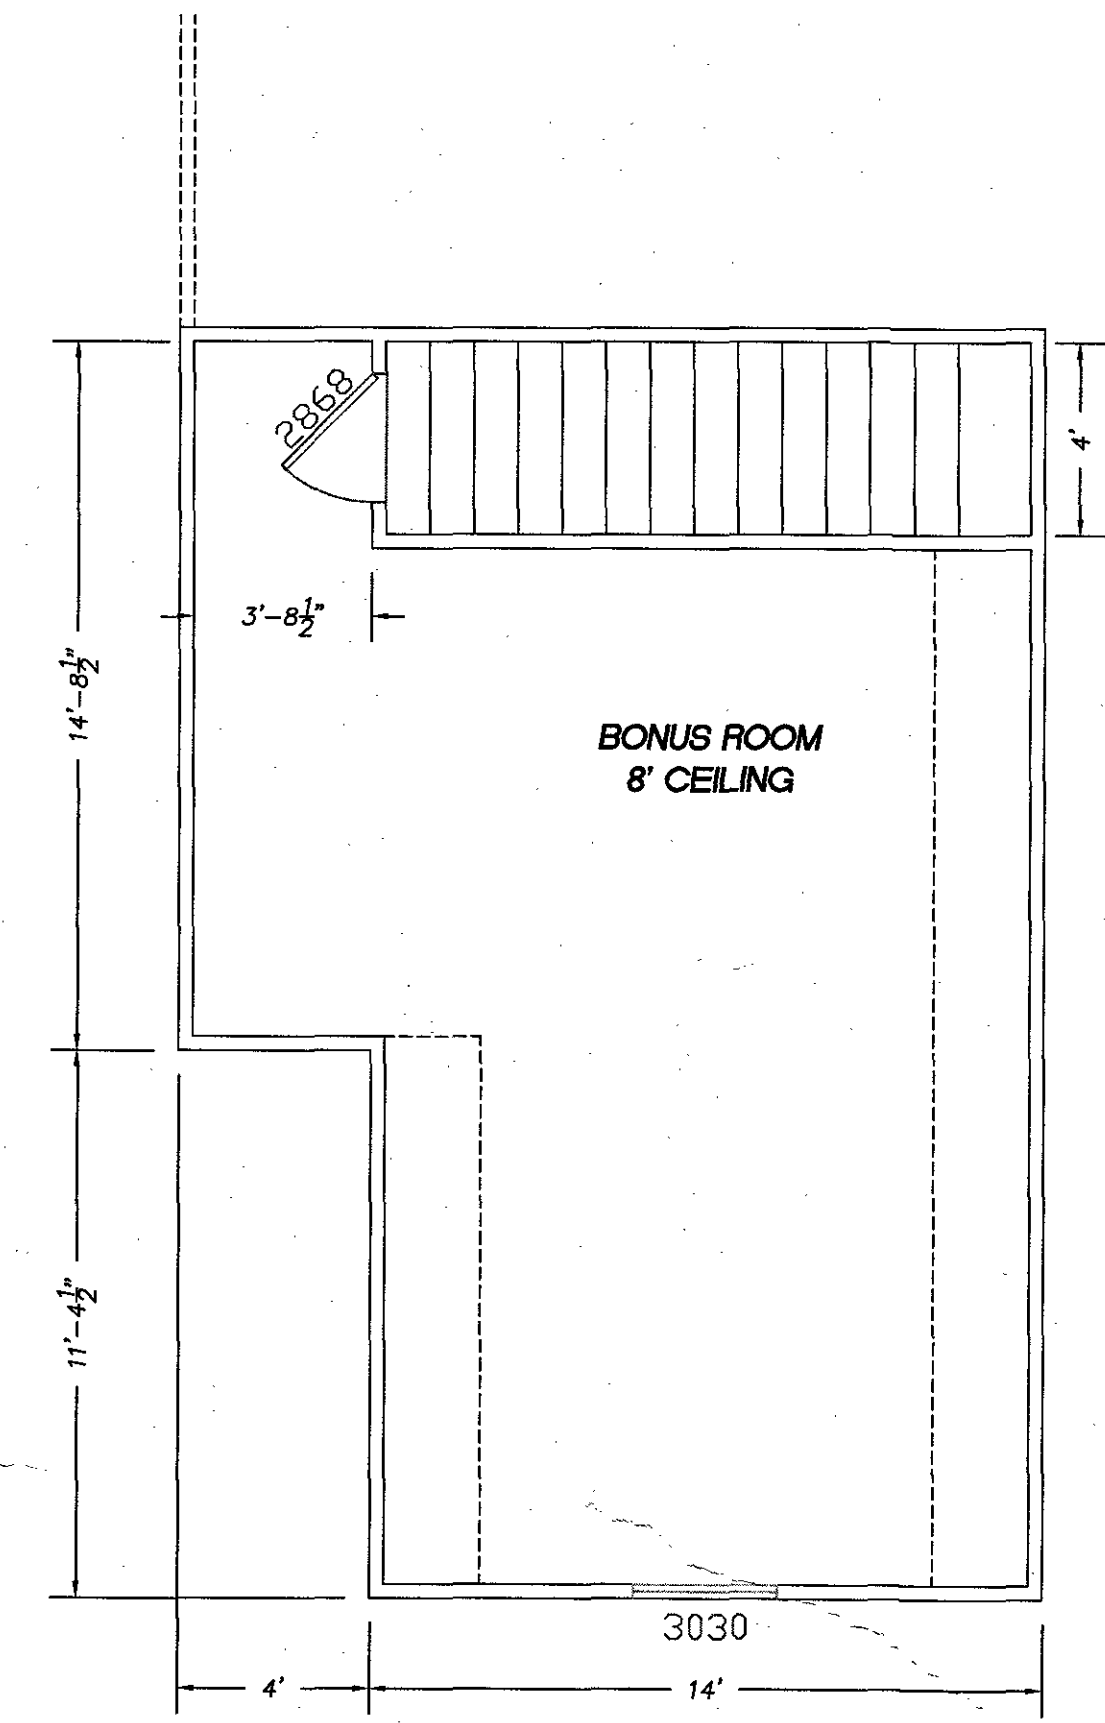

2 BONUS ROOM FLOOR PLAN
AS-1 SCALE: 1/4" = 1'-0"




SHEET No.:	A-2
DATE:	JULY 15, 2021
DRAWN BY:	R.P.M.
CHECKED BY:	R.P.M.


[illegible]

WOODDUCK MODEL
MELTON AVE., LOT 2, GEORGETOWN COUNTY, S.C.
PREPARED FOR
ARCHIR HOWELL INCORPORATED

A-2
JOB # 2021- 887

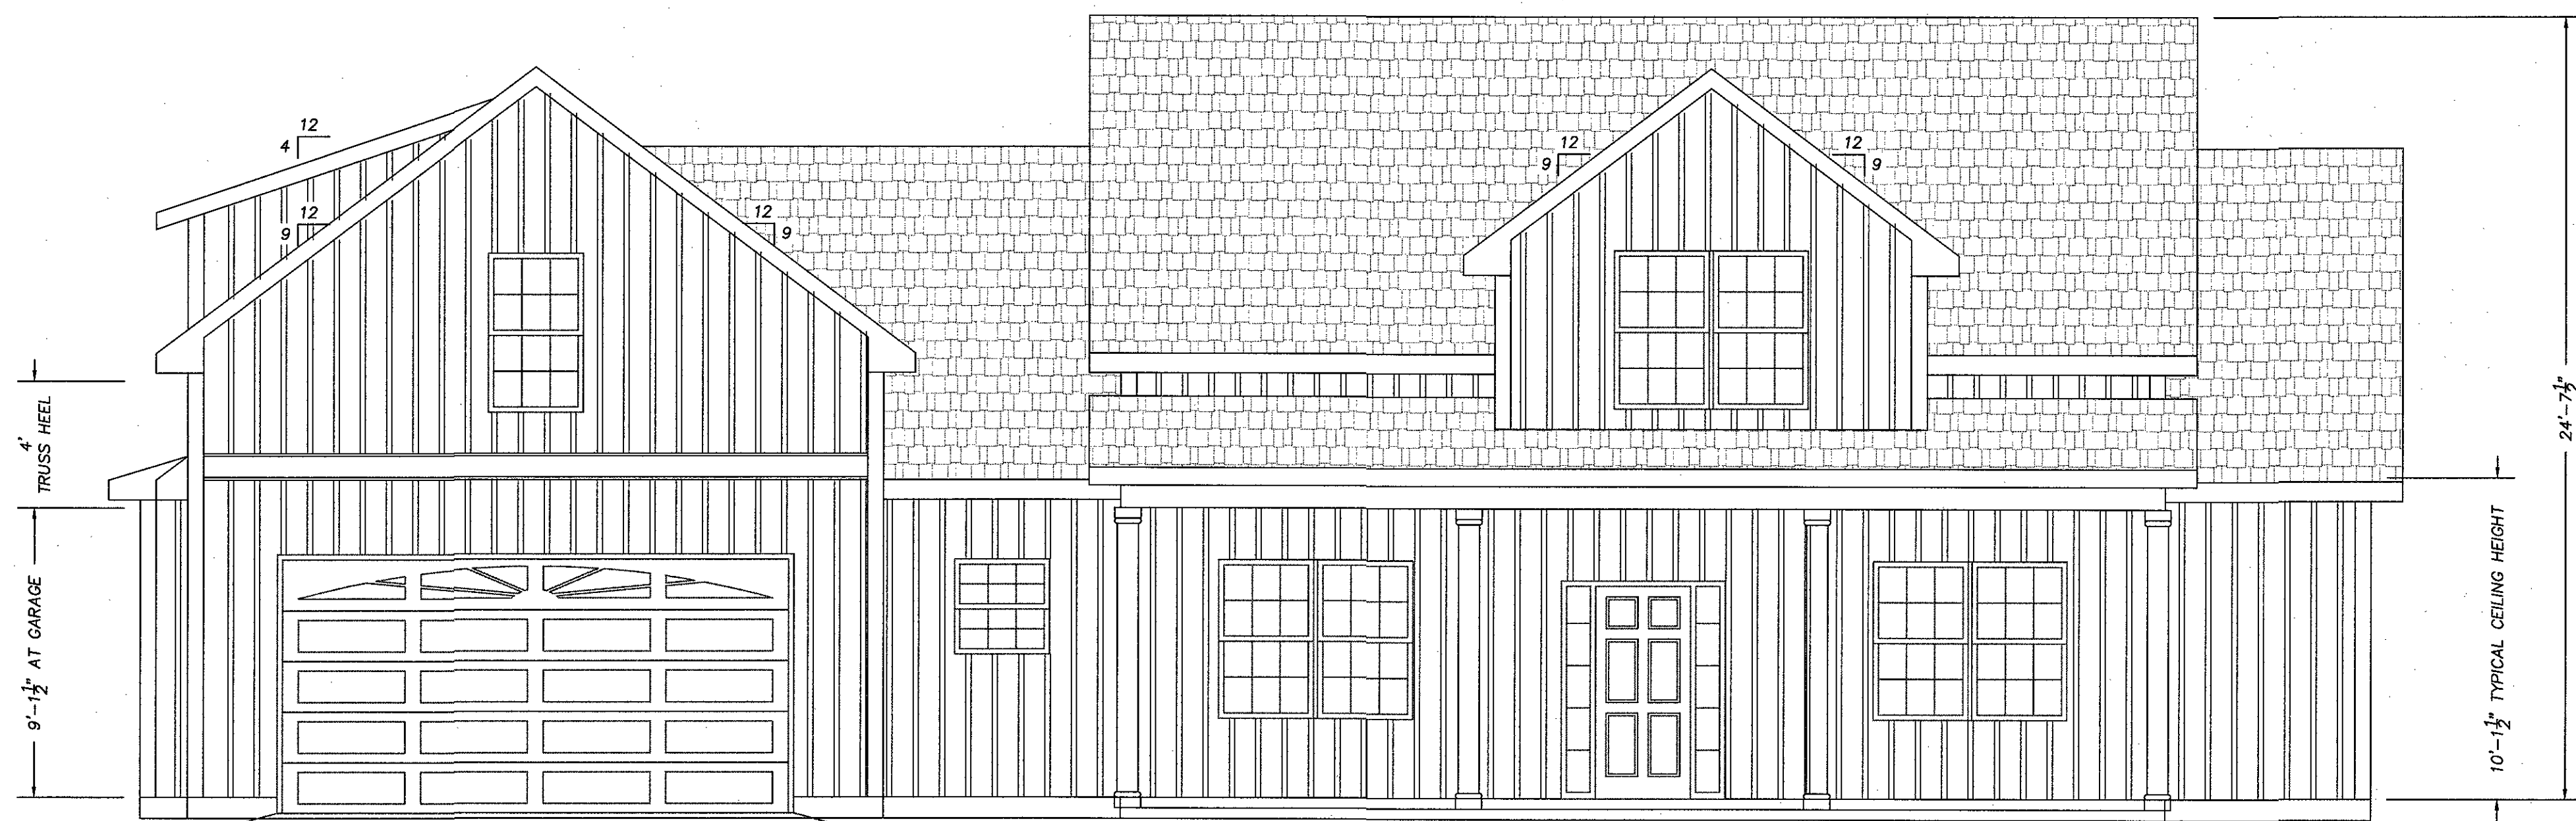


FRONT ELEVATION

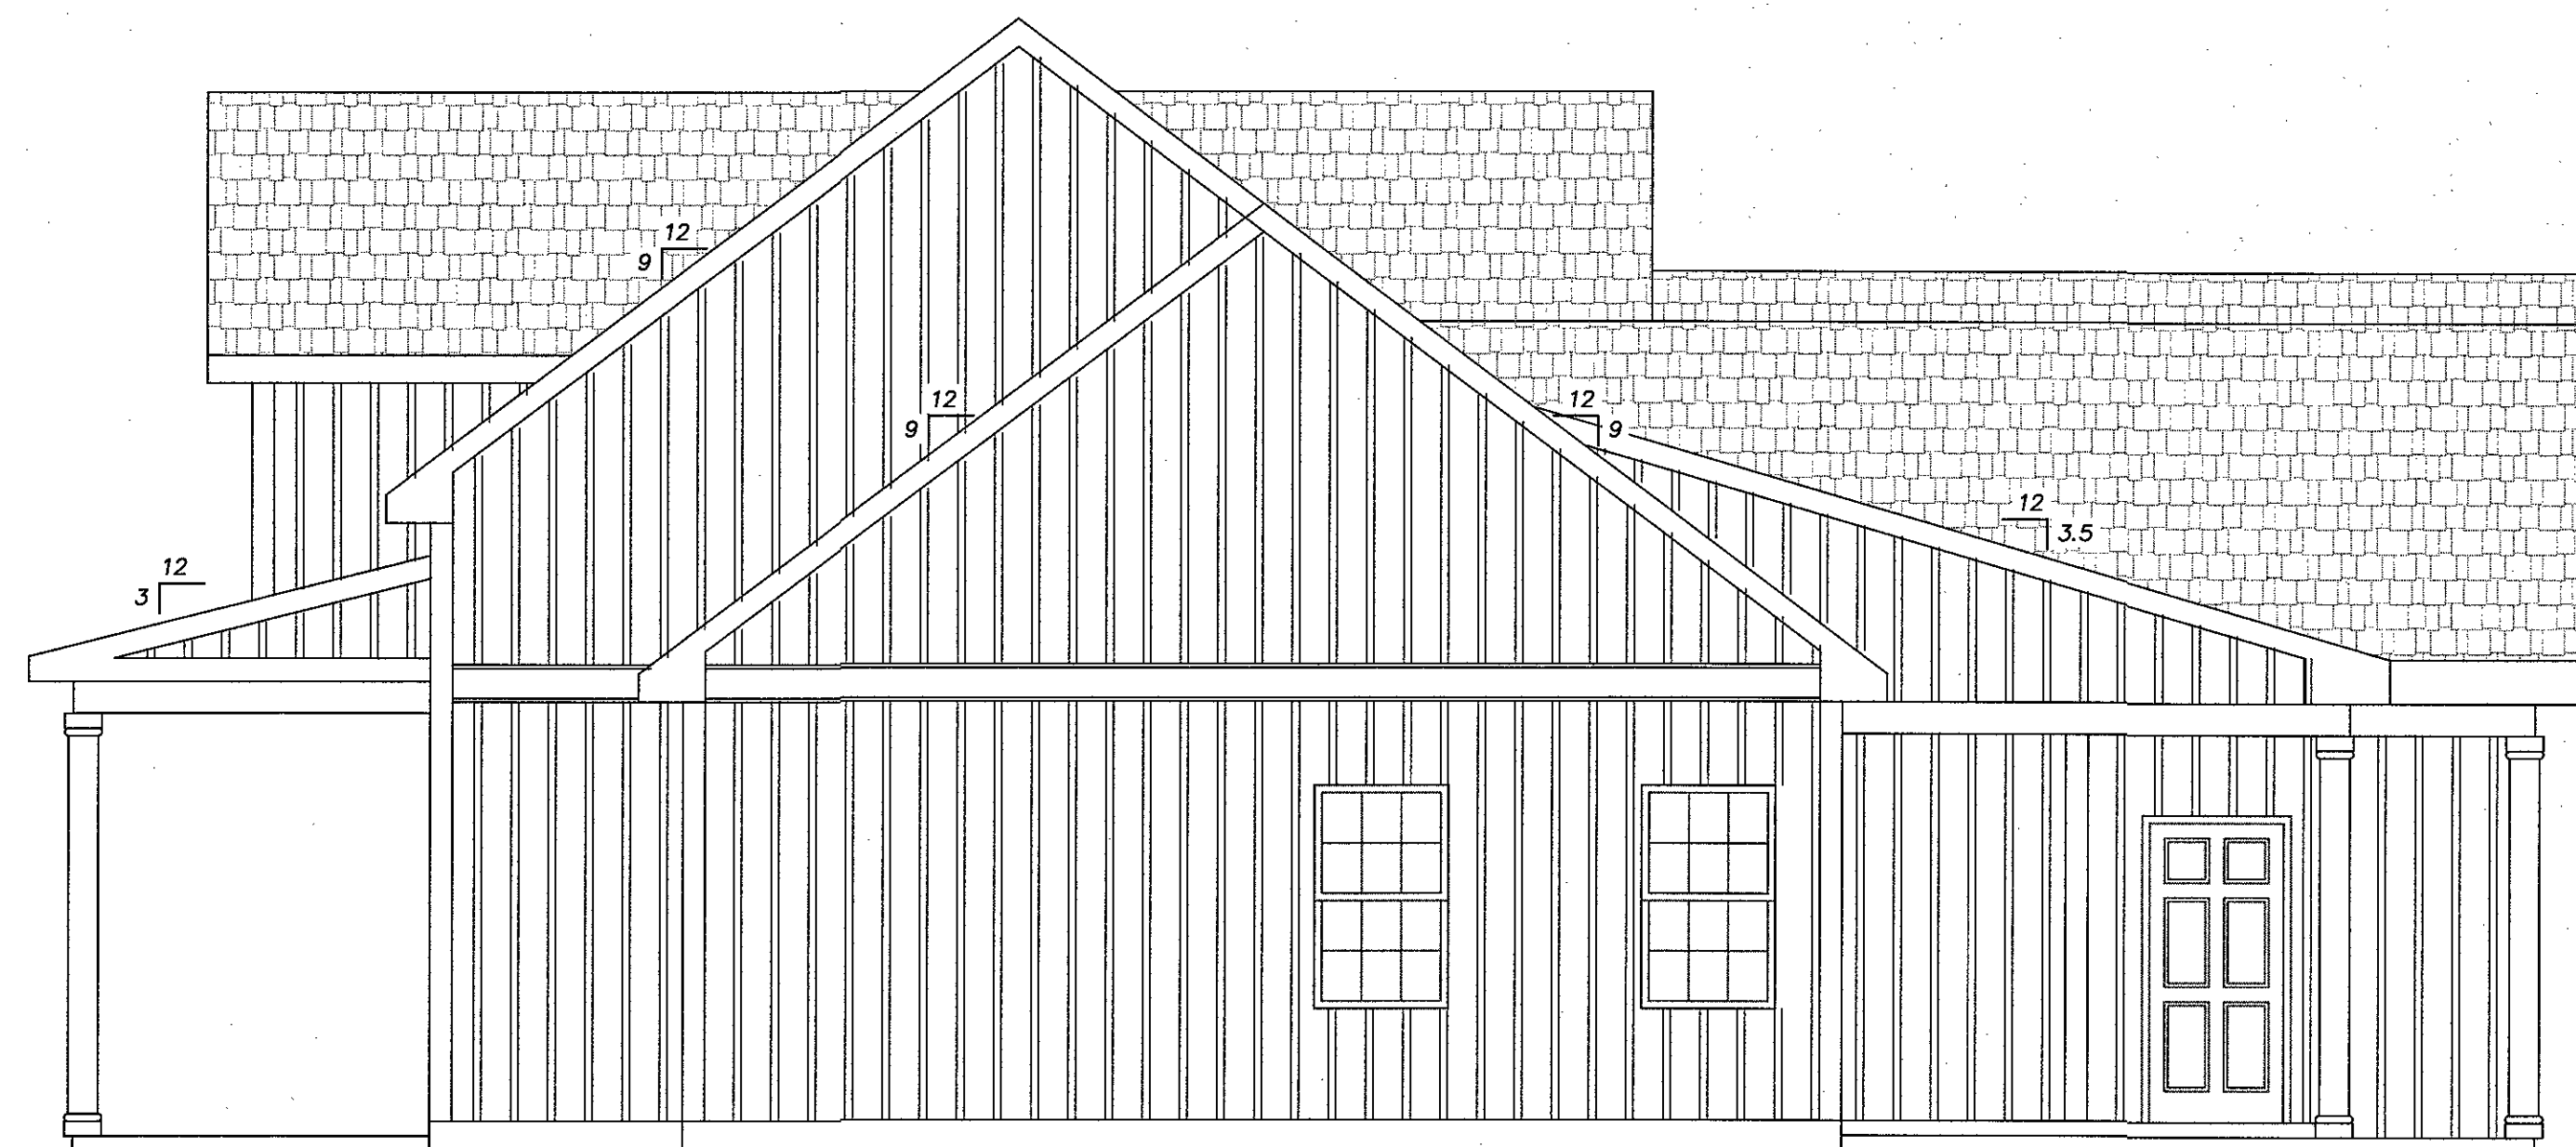

RIGHT ELEVATION

AS-2 SCALE: 1/4" = 1'-0"

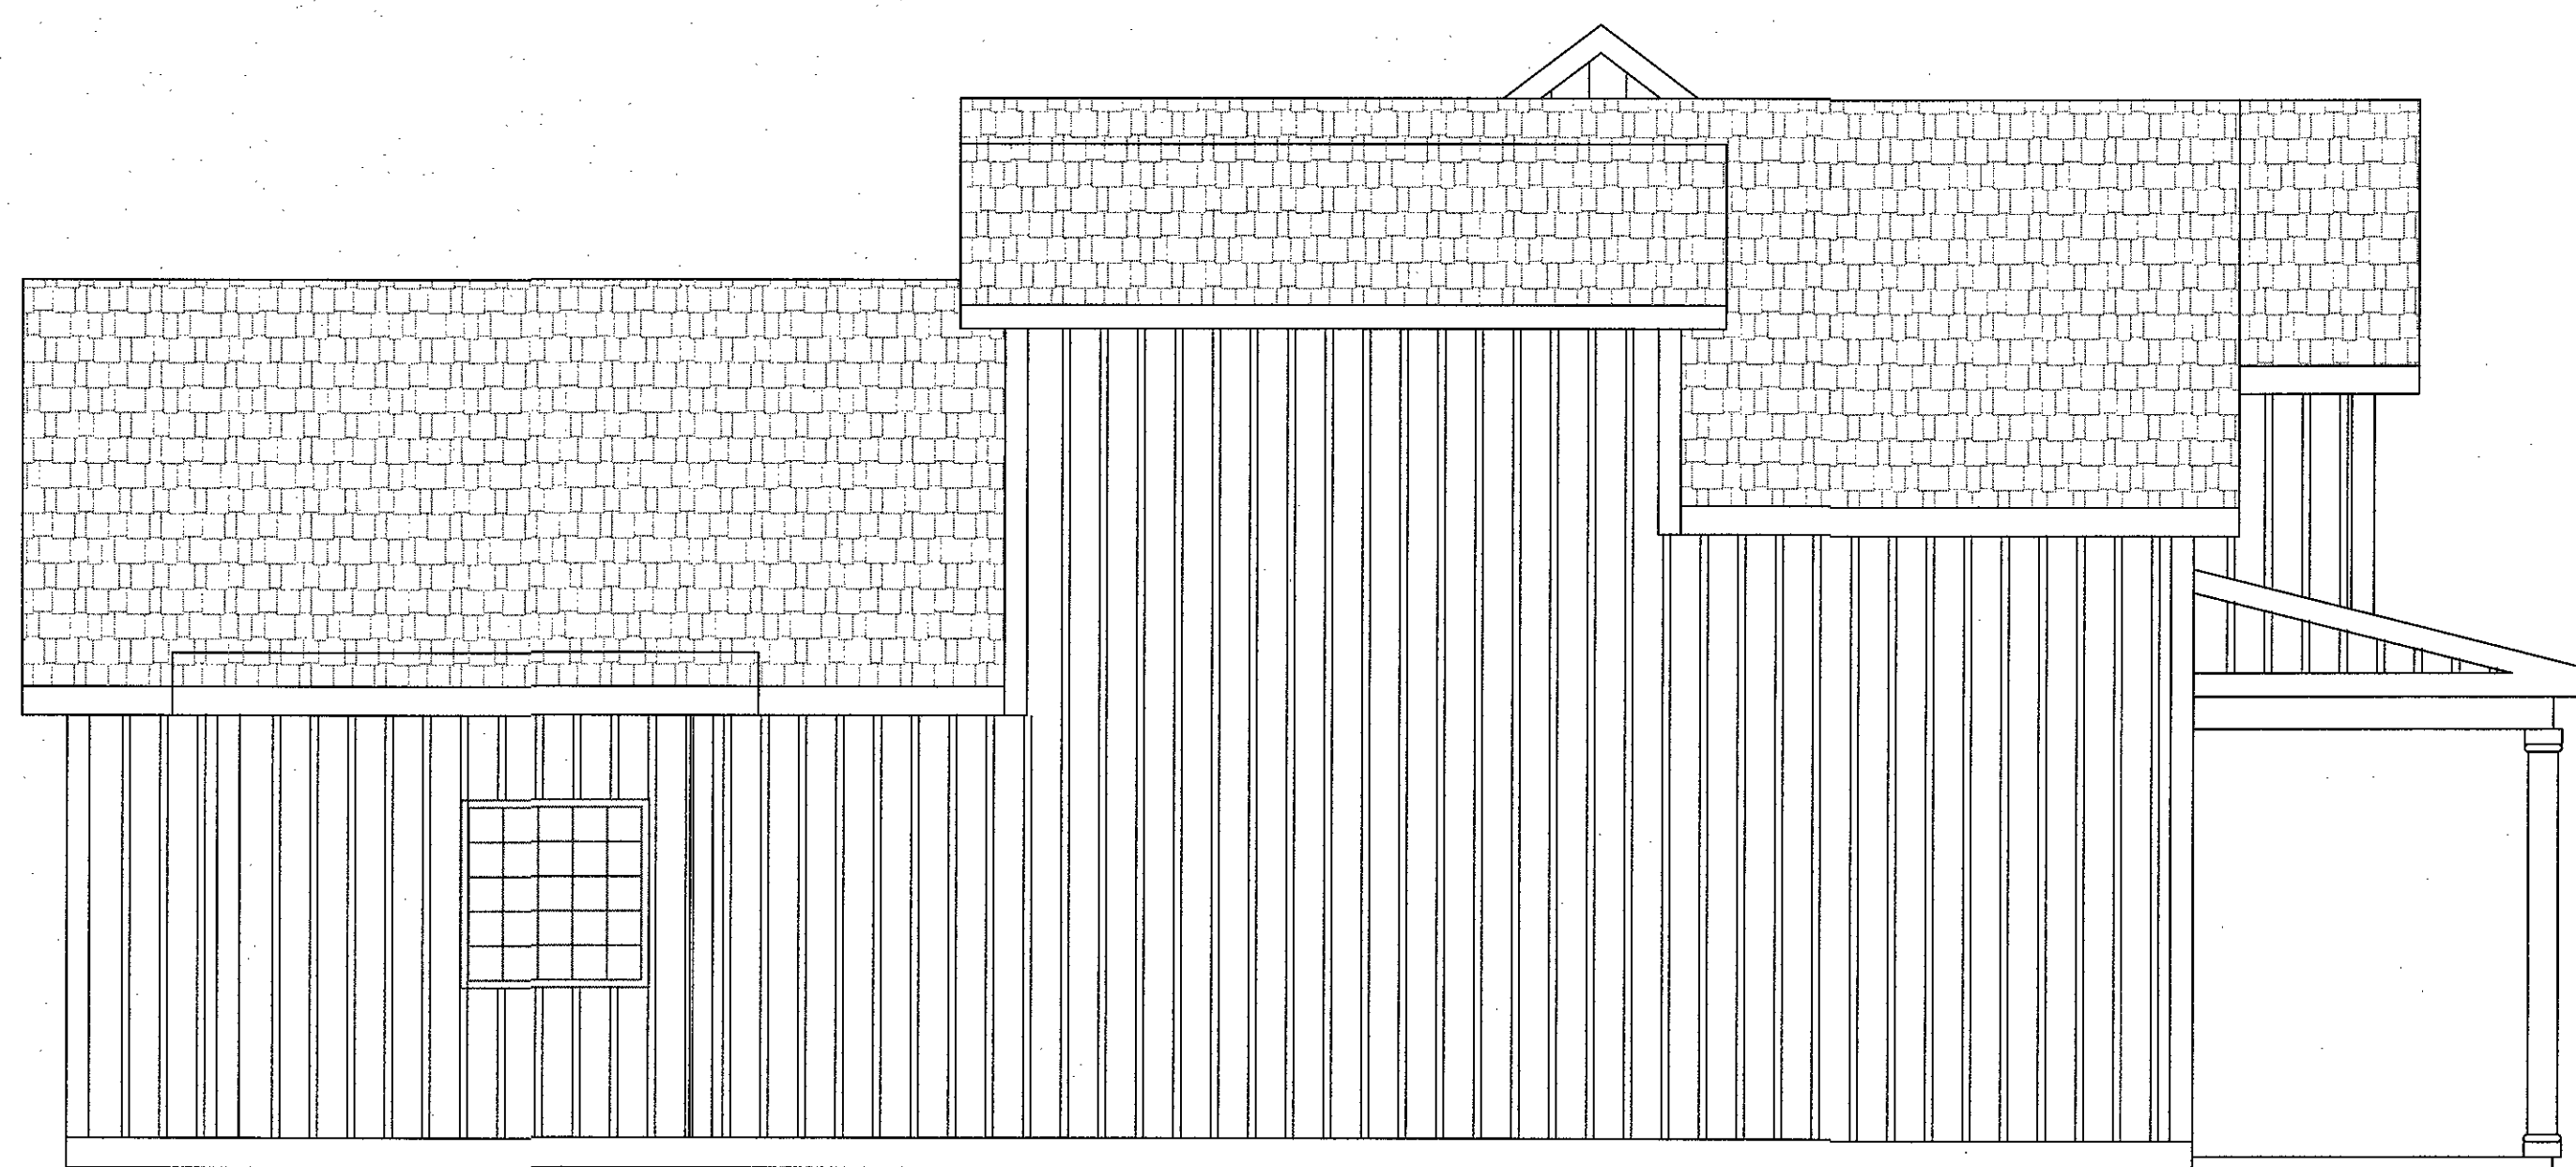

LEFT ELEVATION
 3
 AS-2 SCALE: 1/4" = 1'-0"



4 REAR ELEVATION
AS-2 SCALE: 1/4" = 1'-0"