




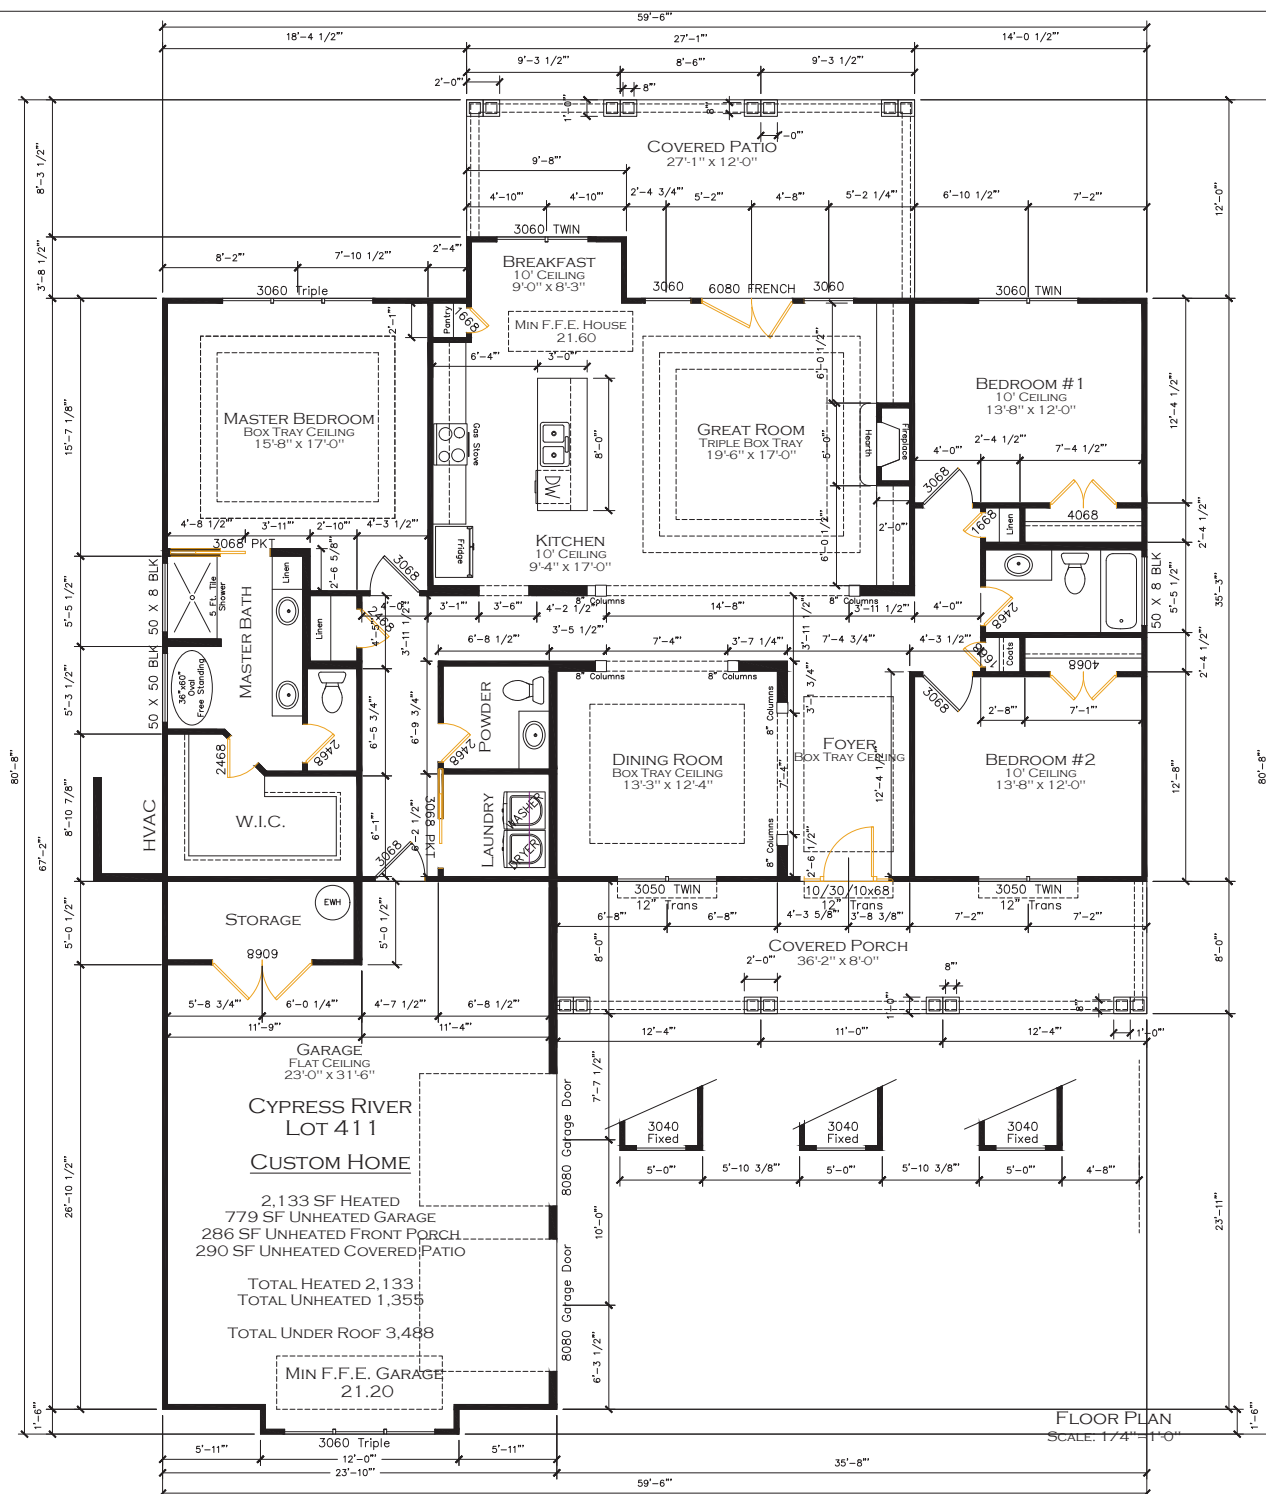


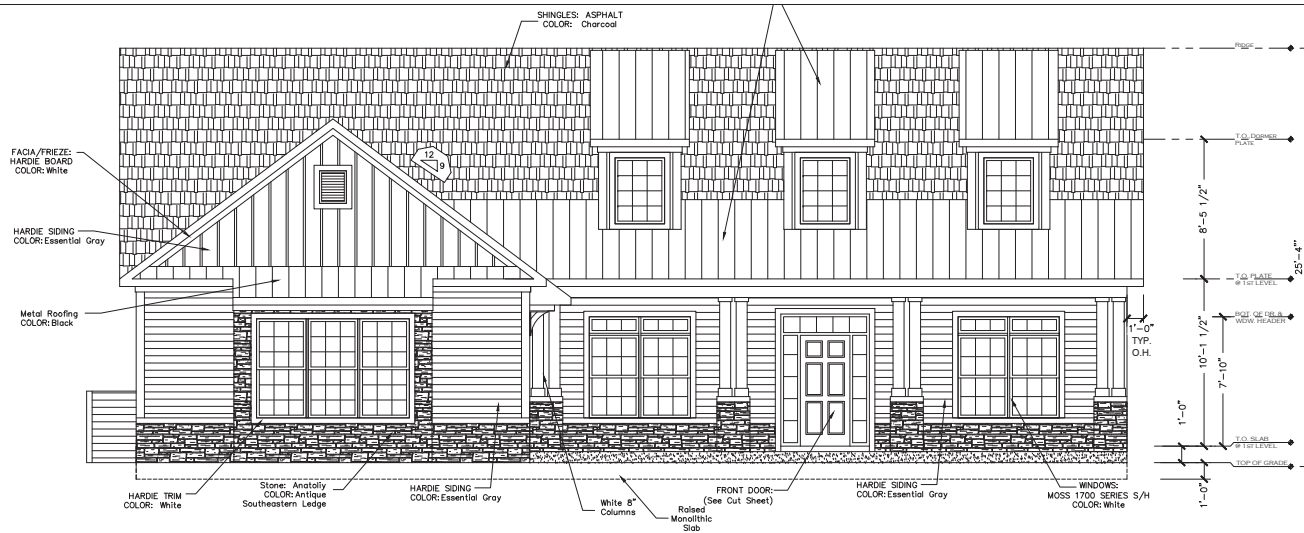

FRONT ELEVATION
SCALE: 1/4"=1'-0"

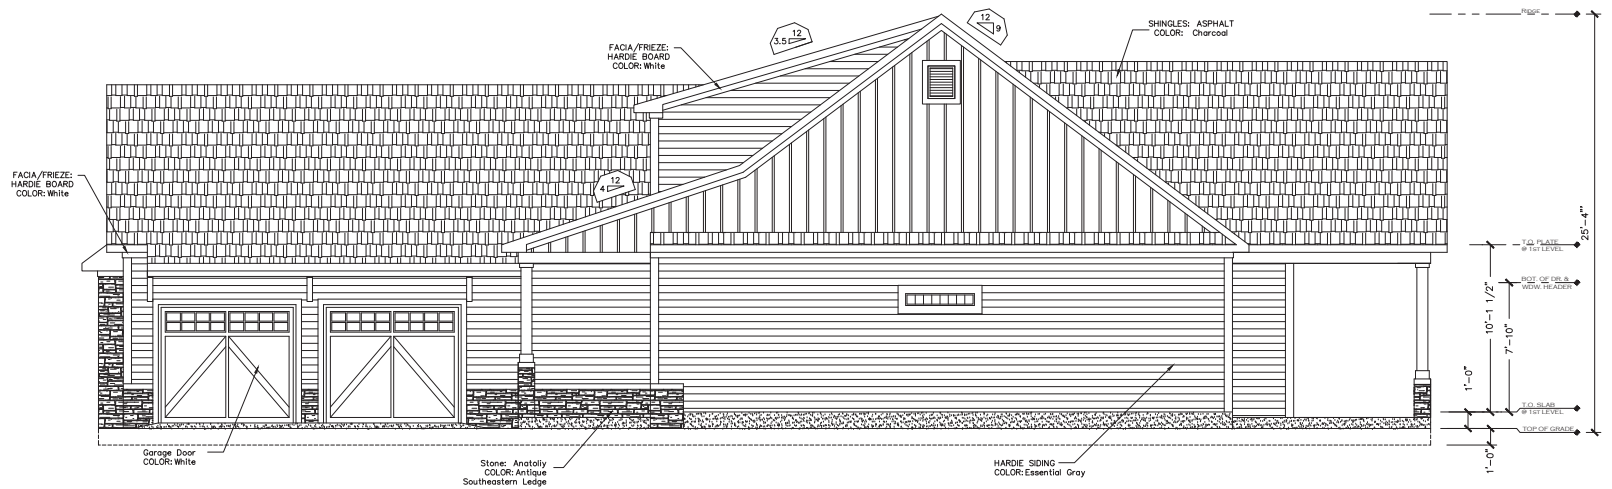

RIGHT ELEVATION
SCALE: 1/4"=1'-0"

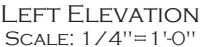


LOT 410
EVIK PETER ALBERT ETAL
TMS 184-32-01-015
N 450-11-03-0025
DB.3732 PG.1302

LOT 412
N/F STEVER FRANK R ETAL
TMS 184-32-01-017
PIN 450-12-04-0036
DB.3579 PG.1045

HENAGAN LINE (50' PRIVATE R/W)

CYPRESS RIVER PLANTATION
LOT # 411 - SITE PLAN
SCALE: 1"=10'

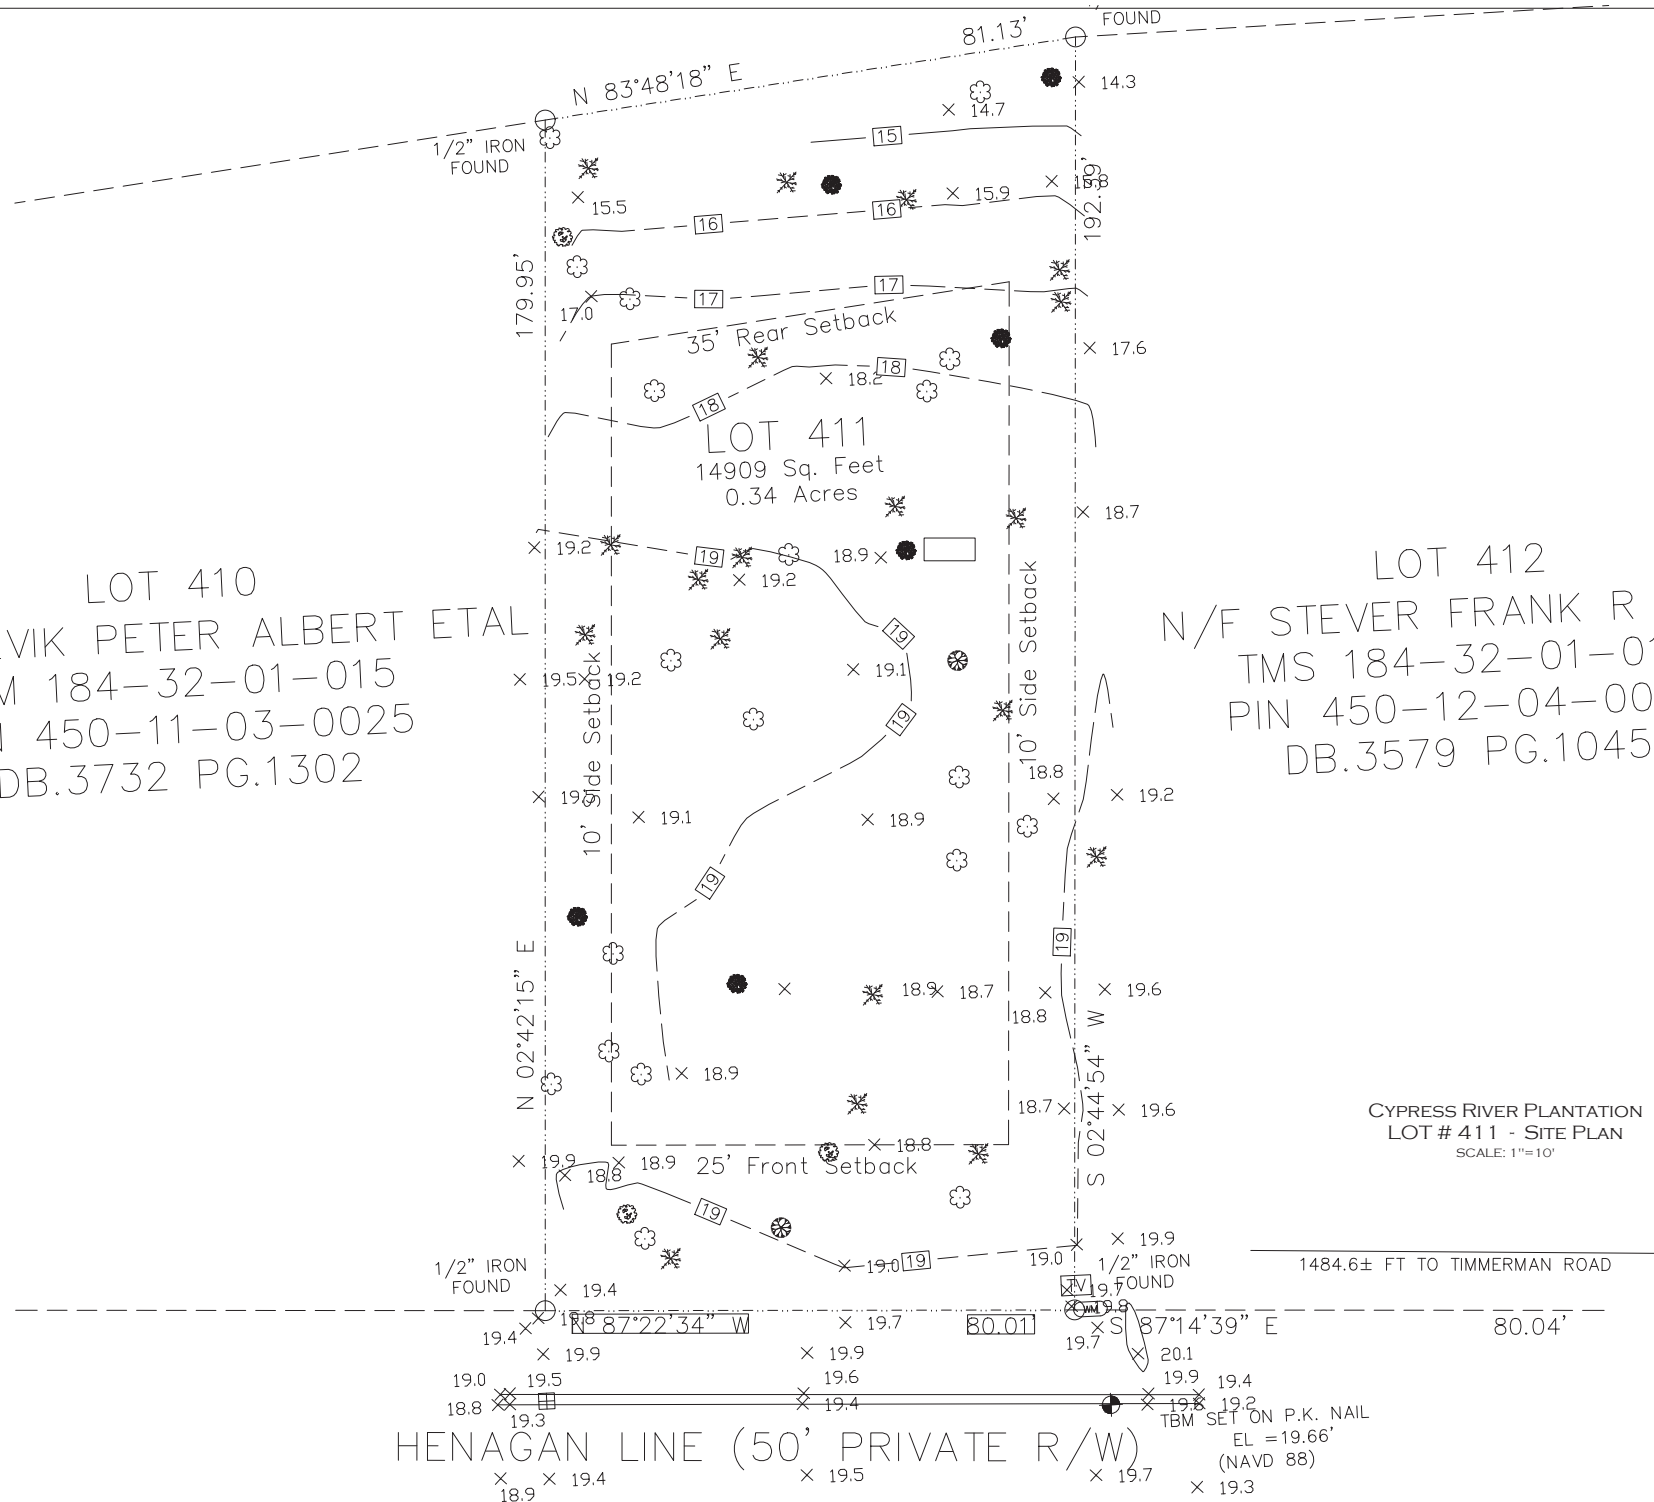

LAKE & S & X & A F
N/F HERON POINT GOLF CLUB LTD PTSP
TMS 184-00-01-021
PIN 450-00-00-0005
DB.1554 PG.782

LAKE & S & X & A F
N/F HERON POINT GOLF CLUB LTD PTSP
TMS 184-00-01-021
PIN 450-00-00-0005
DB.1554 PG.782

CYPRESS RIVER PLANTATION LOT 411

SYMBOL	PLANT NAME	QUANTITY	SIZE	PRICE
	GRAPE HYDRANGEA	0	10'-12'	
	WATERMELON CUCUMBER	0	10'-12'	
	MARY NELL HOLLY	3	6'-10'	
	JAPANESE MAPLE	2	6'-8'	
	PODOCARPUS	0	30 gal	
	RED MAPLE	0	3"	
	MAESTIC BEAUTY	7	3 gal	
	LOROPETALUM	1	7 gal	
	ENDORE AZALEA	0	3 gal	
	HYDRANGEA	0	3 gal	
	DAY LILIES	5	3 gal	
	VARIEGATED EUNOMUS	19	3 gal	
	MAGNOLIA	0	10'-12'	
	CAMELIAS	18	7 gal	
	AZALEA	0	3 gal	
	BOXWOOD	0	7 gal	

ALL PLANT BEDS TO BE MULCHED WITH PINE STRAW.
AN IRRIGATION SYSTEM SHALL BE PROVIDED FOR ALL LAWN AREAS AND PLANT BEDS.
ALL AREAS NOT PAVED OR A PLANT BED SHALL BE PLANTED WITH CENTREBEE SOD (EXCLUDING VEGETATION BUFFER AND DRAINAGE AREAS AT BACK OF LOT).

LOT 410
PETER ALBERT ETAL
TMS 184-32-01-015
PIN 450-11-03-0025
DB.3732 PG.1302

LOT 412
N/F STEVER FRANK R ETAL
TMS 184-32-01-017
PIN 450-12-04-0036
DB.3579 PG.1045

LOT 410
PETER ALBERT ETAL
TMS 184-32-01-015
PIN 450-11-03-0025
DB.3732 PG.1302

HENAGAN LINE (50' PRIVATE R/W)

HENAGAN LINE (50' PRIVATE R/W)

CYPRESS RIVER PLANTATION
LOT # 411 - SITE PLAN
SCALE: 1"=20'

CYPRESS RIVER PLANTATION
LOT # 411 - LANDSCAPE PLAN
SCALE: 1"=20'