




STUCCO IS OFF NATURAL SILK
STUCCO BANDS ARE NATURAL SILK
FRIEZE BOARD IS OFF WHITE
FASCIA, SOFFIT & GUTTERS ARE BLACK
CORBELS ARE NATURAL SILK
WINDOW & DOORS ARE BLACK
WINDOW & DOOR TRIM IS OFF WHITE
STONE IS TAN
ROOF SHINGLES ARE BLACK
GARAGE DOORS ARE BLACK
MAIN DOOR IS BLACK
SHUTTERS ARE BLACK

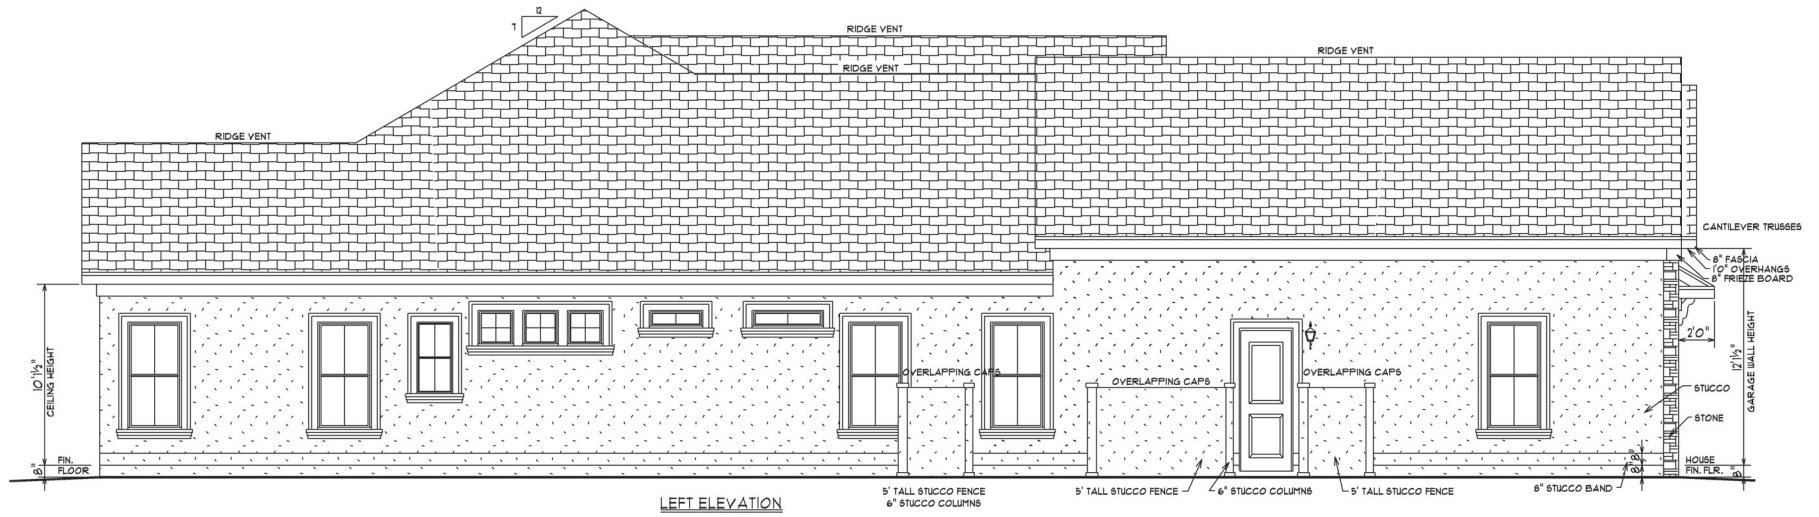

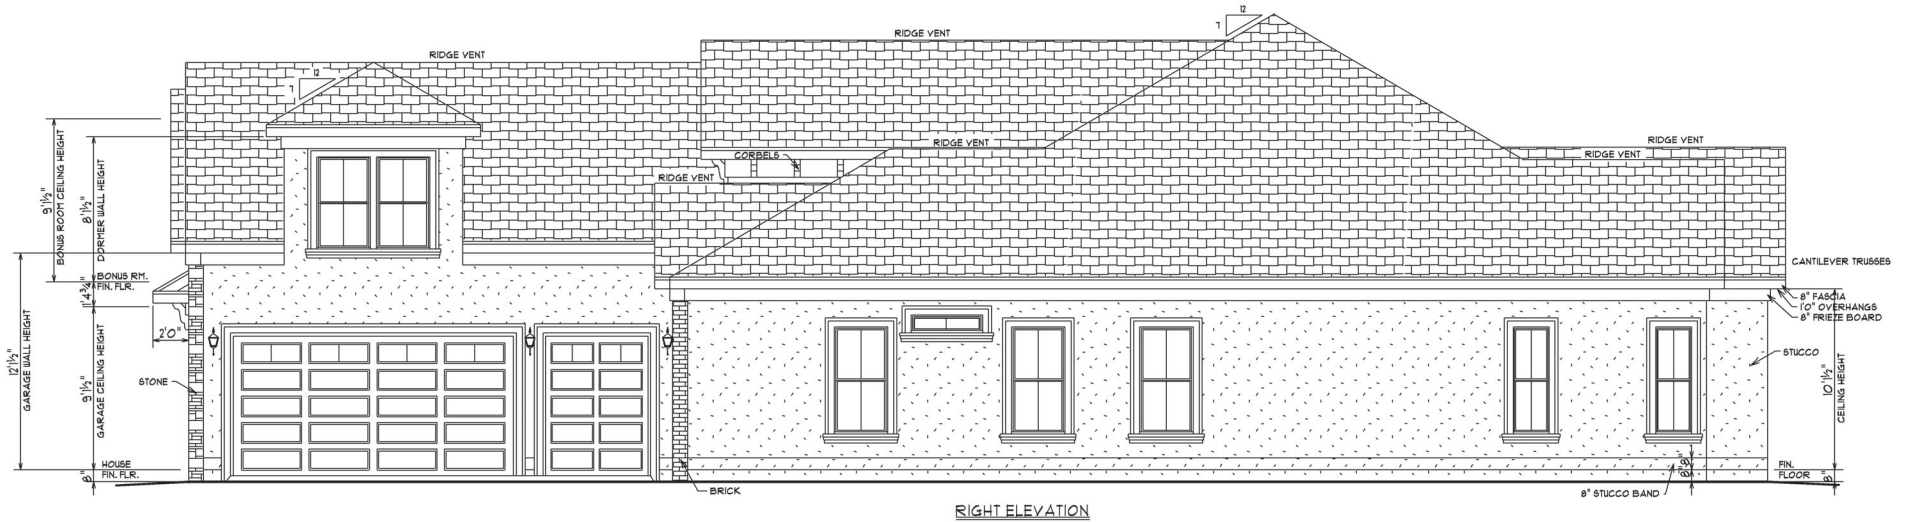



STUCCO IS OFF NATURAL SILK
STUCCO BANDS ARE NATURAL SILK
FRIEZE BOARD IS OFF WHITE
FASCIA, SOFFIT & GUTTERS ARE BLACK
CORBELS ARE NATURAL SILK
WINDOW & DOOR TRIM IS OFF WHITE
STONE IS TAN
ROOF SHINGLES ARE BLACK
GARAGE DOORS ARE BLACK
MAIN DOOR IS BLACK
SHUTTERS ARE BLACK



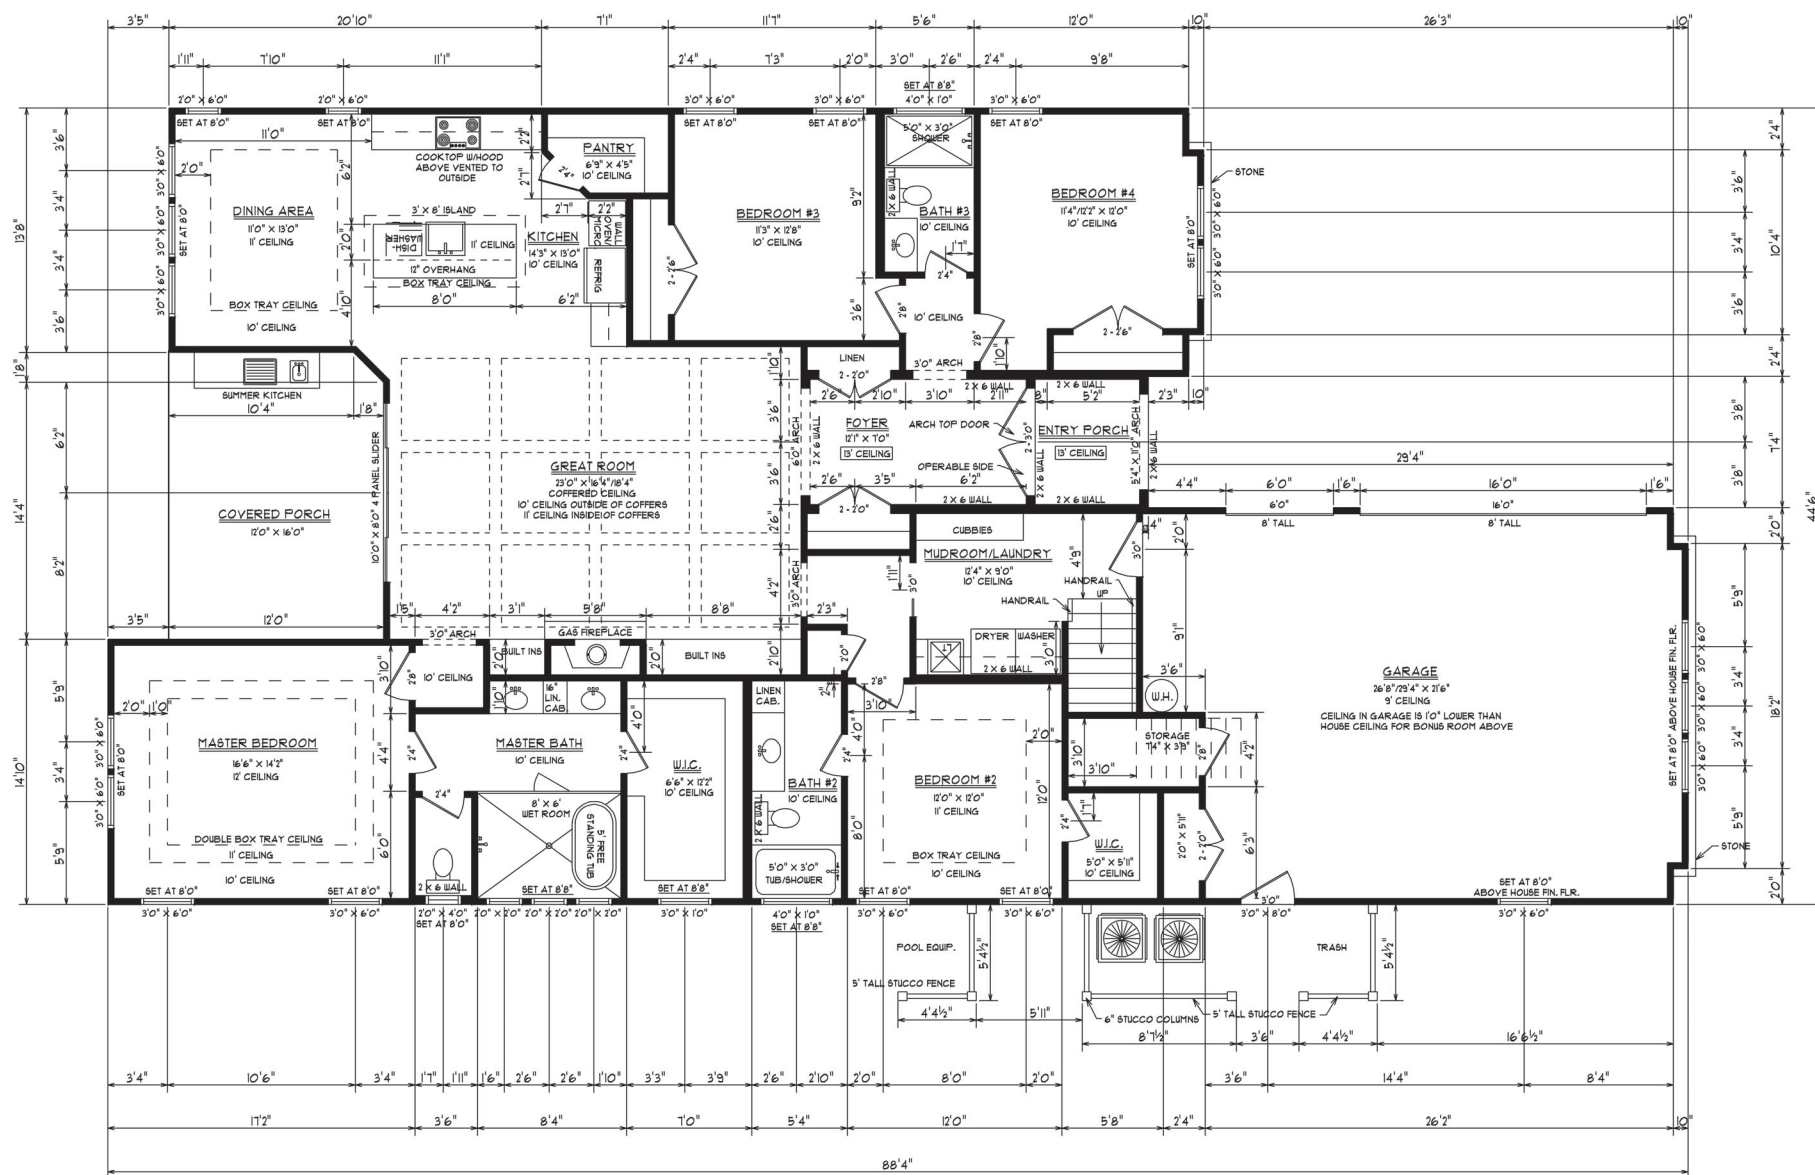




BURY PROPANE TANK

PROpane TANK WILL BE 10' AWAY FROM THE HOUSE

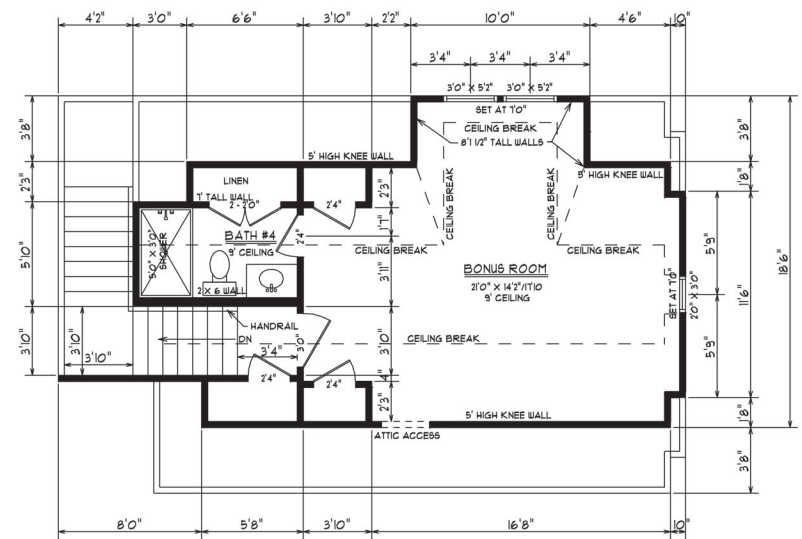
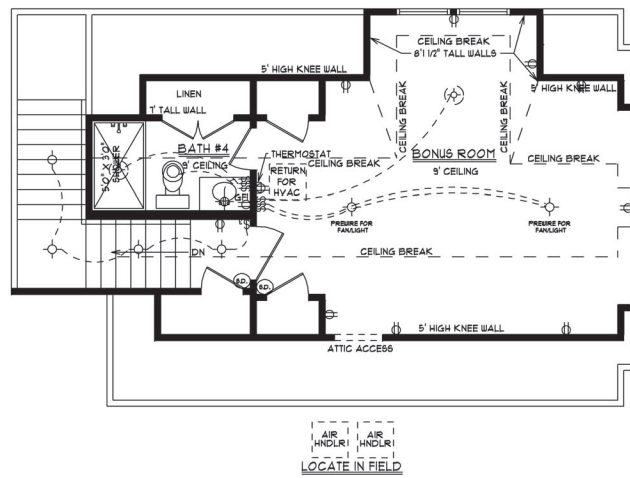


ELECTRICAL LEGEND	
SYMBOL	DESCRIPTION
	LIGHT
	RECESSED CAN LIGHT
	SWITCH
	3-WAY SWITCH
	220 OUTLET
	110 OUTLET
	GROUND FAULT INTERRUPTER
	TELEVISION
	TELEPHONE
	BATH FAN/LIGHT
	BATH FAN ONLY
	GARBAGE DISPOSAL
	SPEAKER
	DOORBELL BUTTON
	SMOKE DETECTOR
	DOUBLE FLOOD LIGHT
	HOSE BIB
	PREWIRED FAN/LIGHT

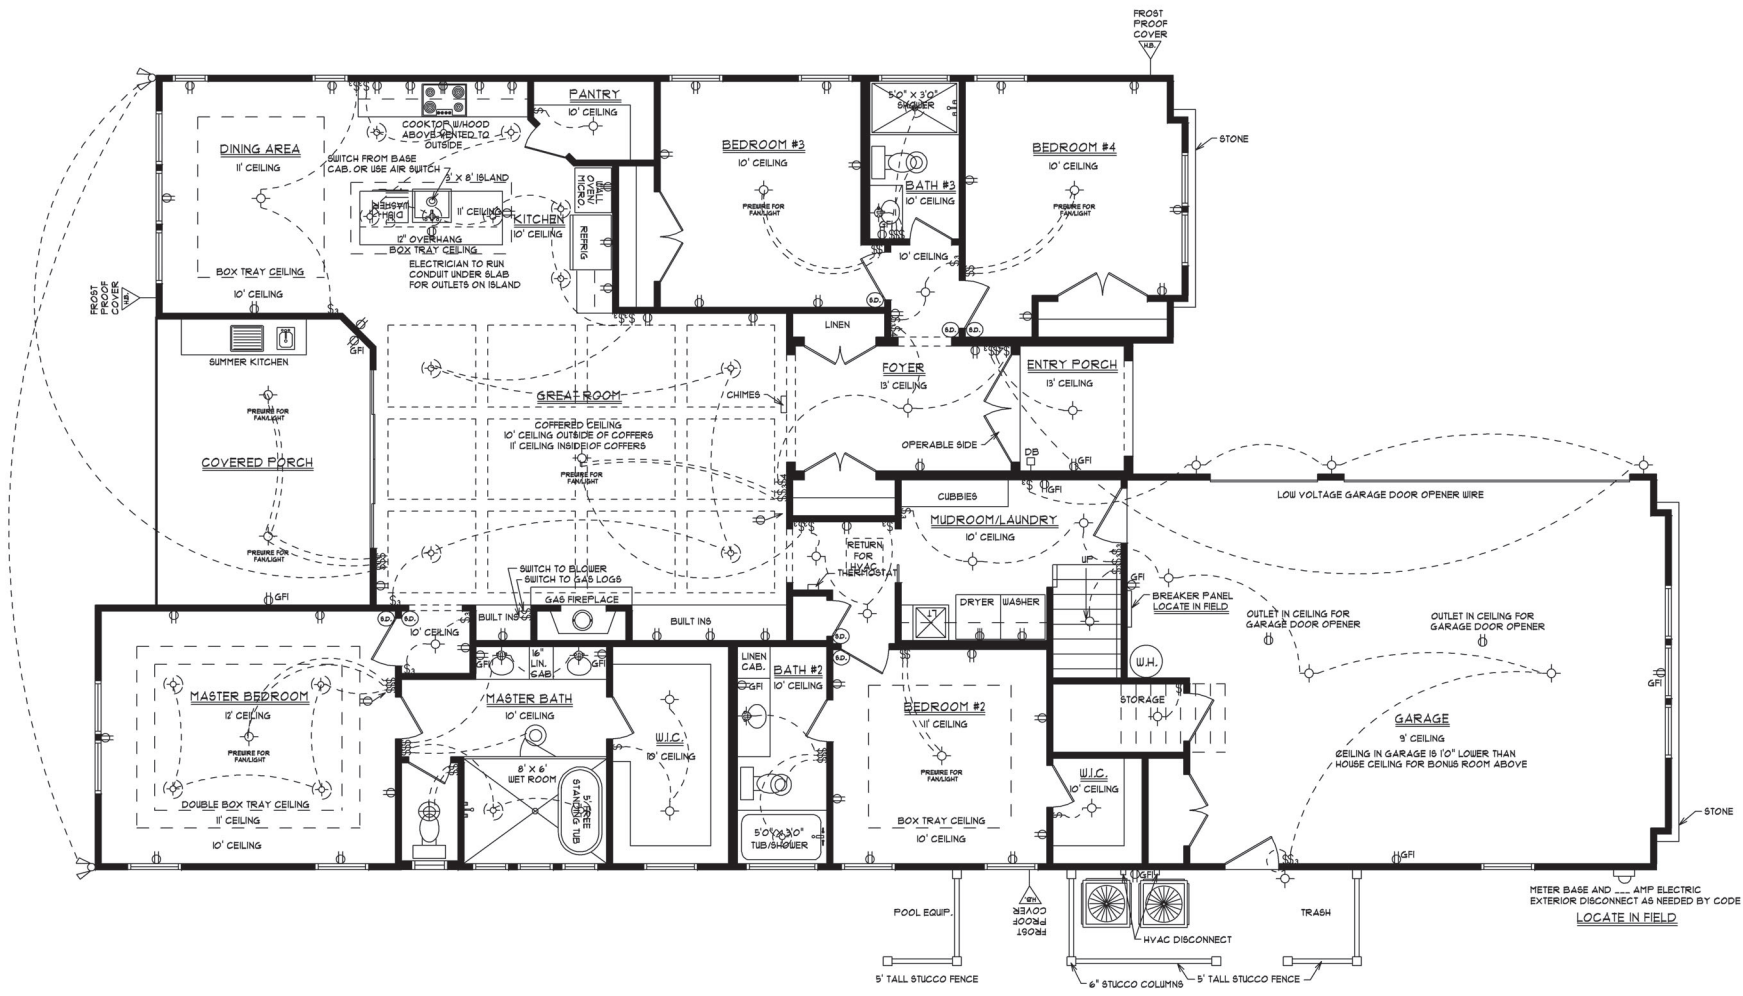


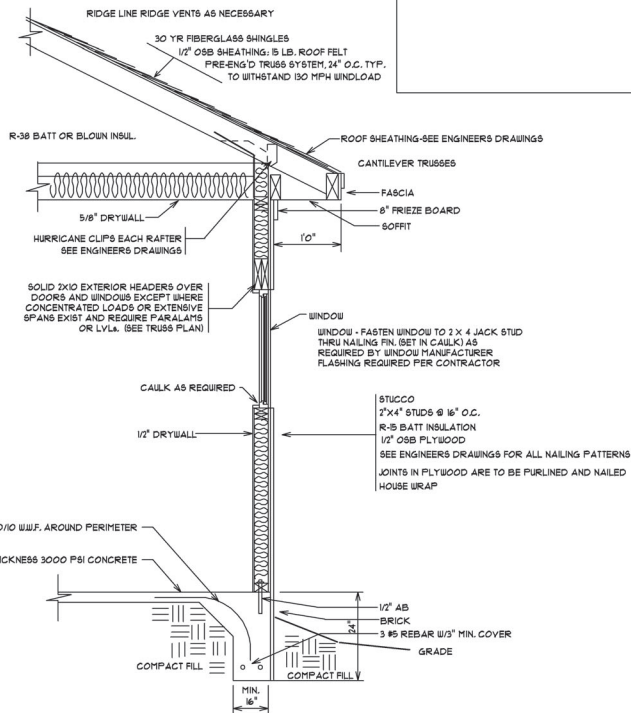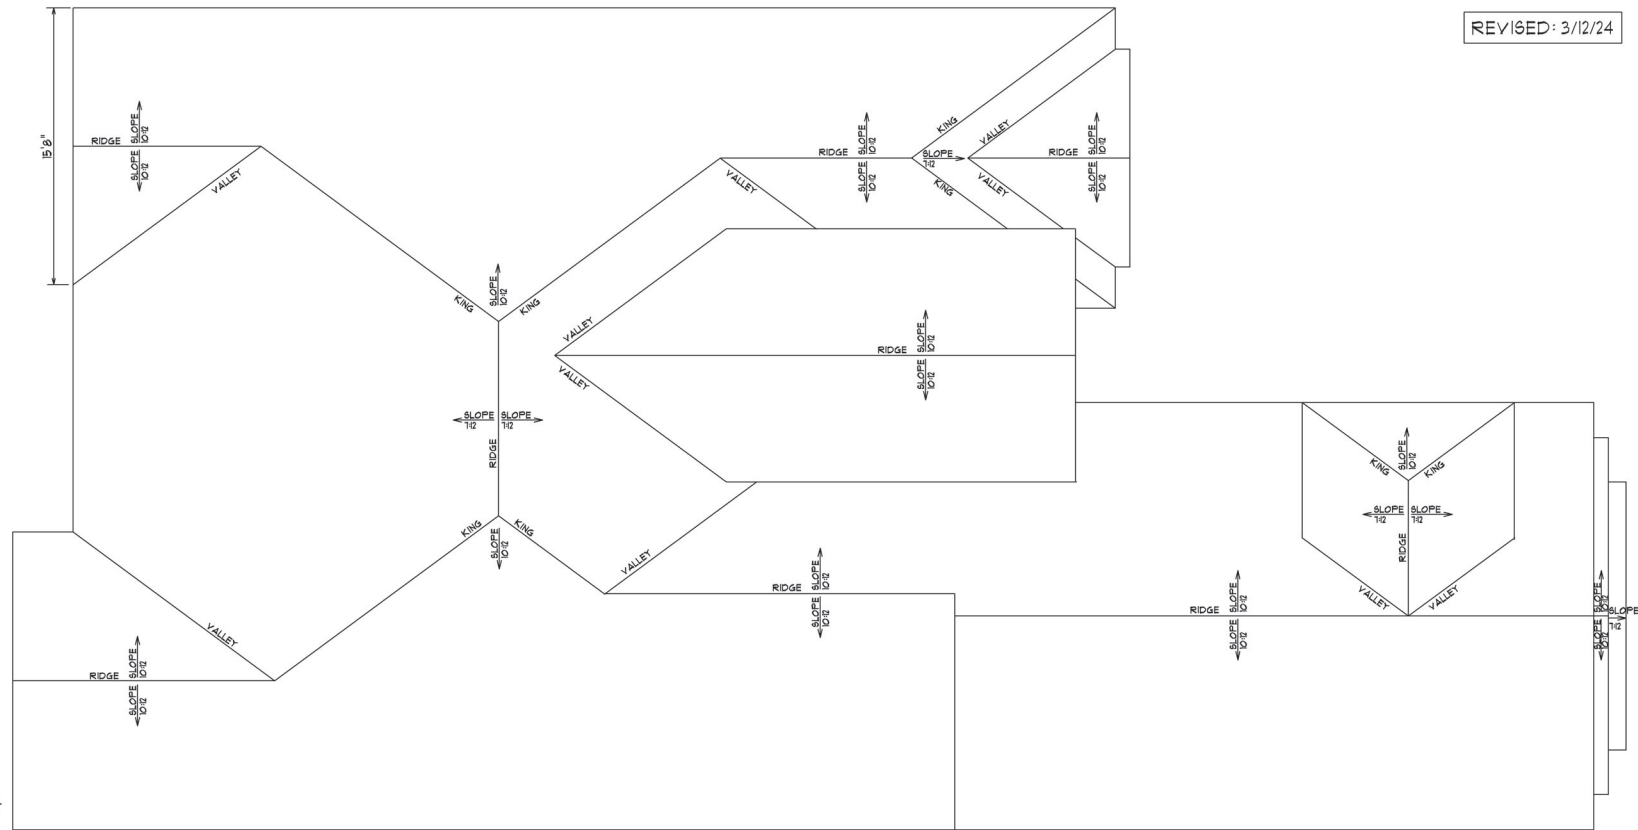

CROSS SECTION DETAIL
MONOLITHIC SLAB-STUCCO
 NOT TO SCALE

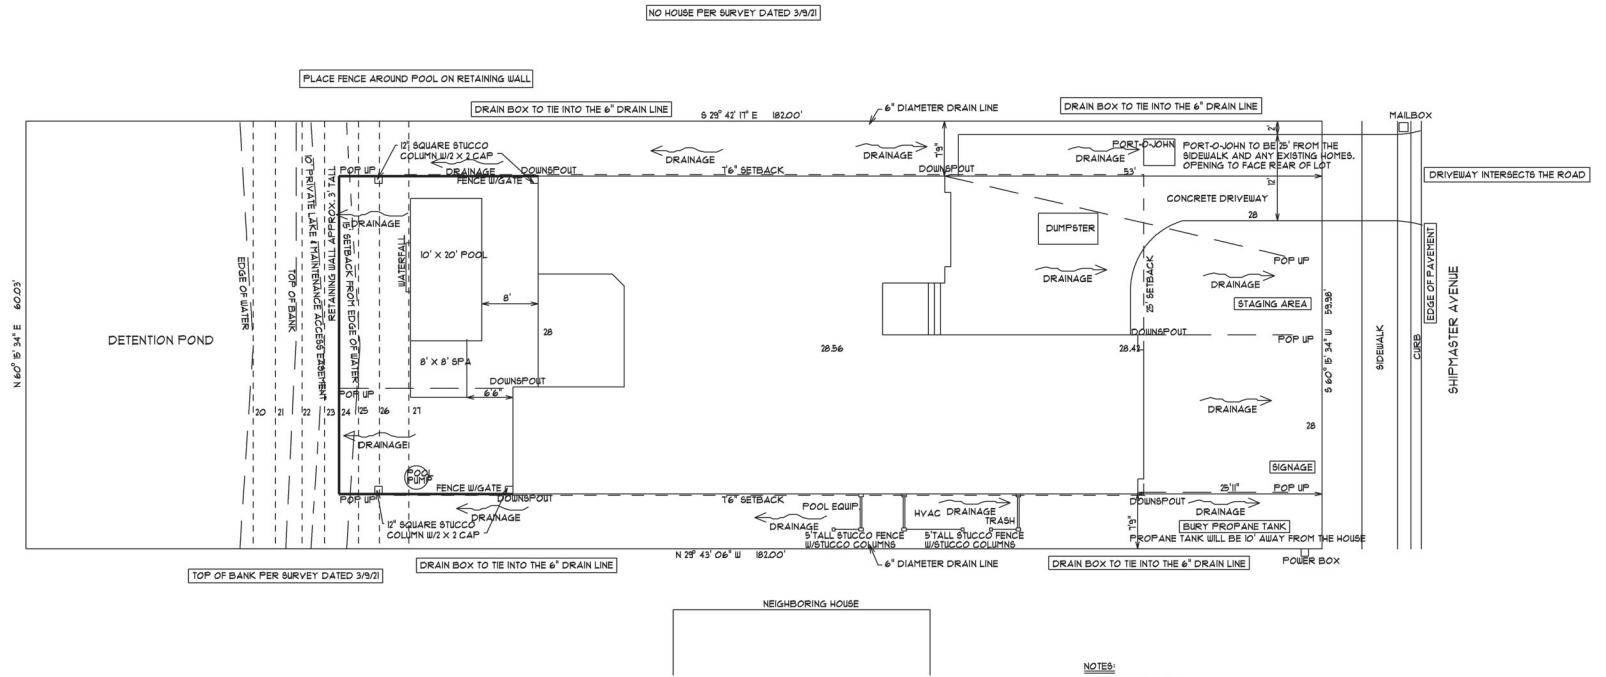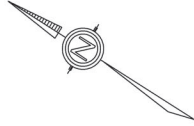

- NOTES:
1. 500' WHOLE YARD
 2. IRRIGATION SYSTEM W/AUTOMATIC TIMER TO BE INSTALLED TO PROVIDE FULL COVERAGE TO ALL GRASS & PLANTS
 3. INSTALL 6" DIAMETER FRENCH DRAINS ALONG PROPERTY LINE TO CARRY ALL WATER FLOW FROM UNDER GROUND. TIE IN ROOF GUTTER DOWNSPOUTS. ALL WATER FLOW MUST SHED TOWARD FRONT OF THE PROPERTY.

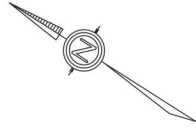


PLANT LIST:

- TOTAL OF 6 - 12' TALL FAN PALM
- TOTAL OF 2 - MIN. 4" CALIPER/10' TALL PALM
- TOTAL OF 1 - 3 GALLON OLEANDER
- TOTAL OF 2 - 3 GALLON SWEET GRASS
- TOTAL OF 3 - 1 GALLON MIN. AZALEA
- TOTAL OF 6 - 3 GALLON BOXWOOD
- TOTAL OF 6 - 1 GALLON MIN. KNOCK OUT ROSE
- TOTAL OF 6 - 1 GALLON MIN. EVERGREEN
- TOTAL OF 1 - 1 GALLON MIN. TEA OLIVE
- TOTAL OF 6 - JACK FROST
- TOTAL OF 6 - HAWAII TI

NO HOUSE PER SURVEY DATED 3/9/21

PLACE FENCE AROUND POOL ON RETAINING WALL

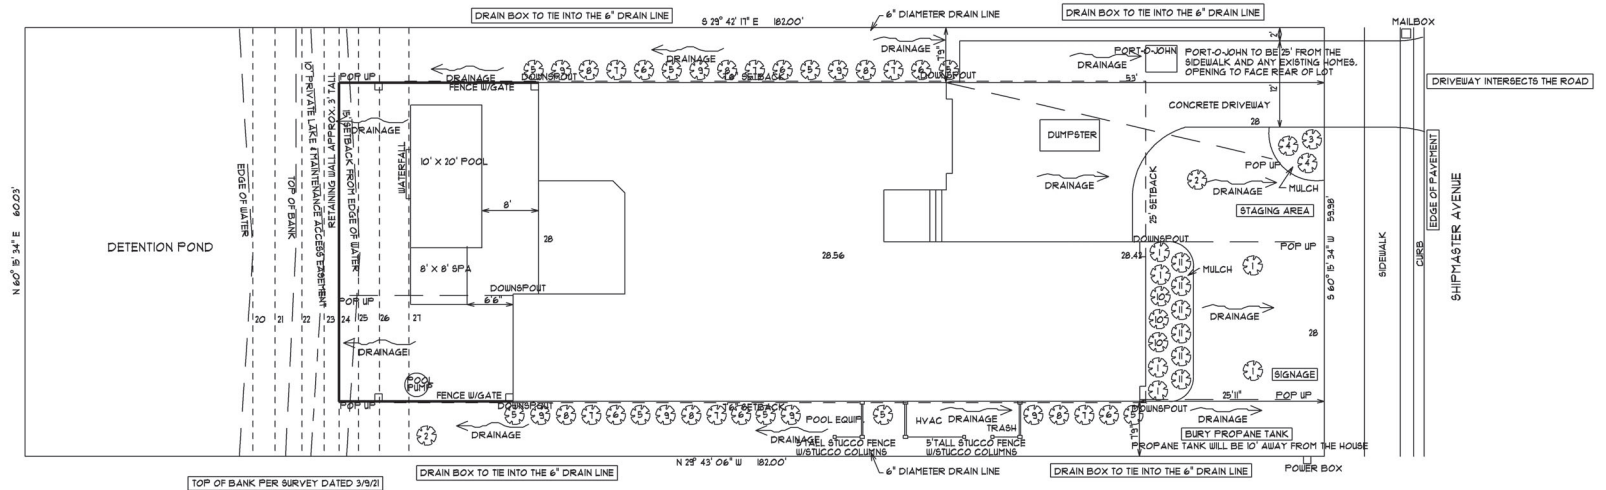

NOTES:

1. SOD WHOLE YARD
2. IRRIGATION SYSTEM W/AUTOMATIC TIMER TO BE INSTALLED TO PROVIDE FULL COVERAGE TO ALL GRASS & PLANTS
3. INSTALL 6" DIAMETER FRENCH DRAINS ALONG PROPERTY LINE TO CARRY ALL WATER FLOW FROM UNDER GROUND. TIE IN ROOF GUTTER DOWNSPOUTS. ALL WATER FLOW MUST SHED TOWARD FRONT OF THE PROPERTY.