




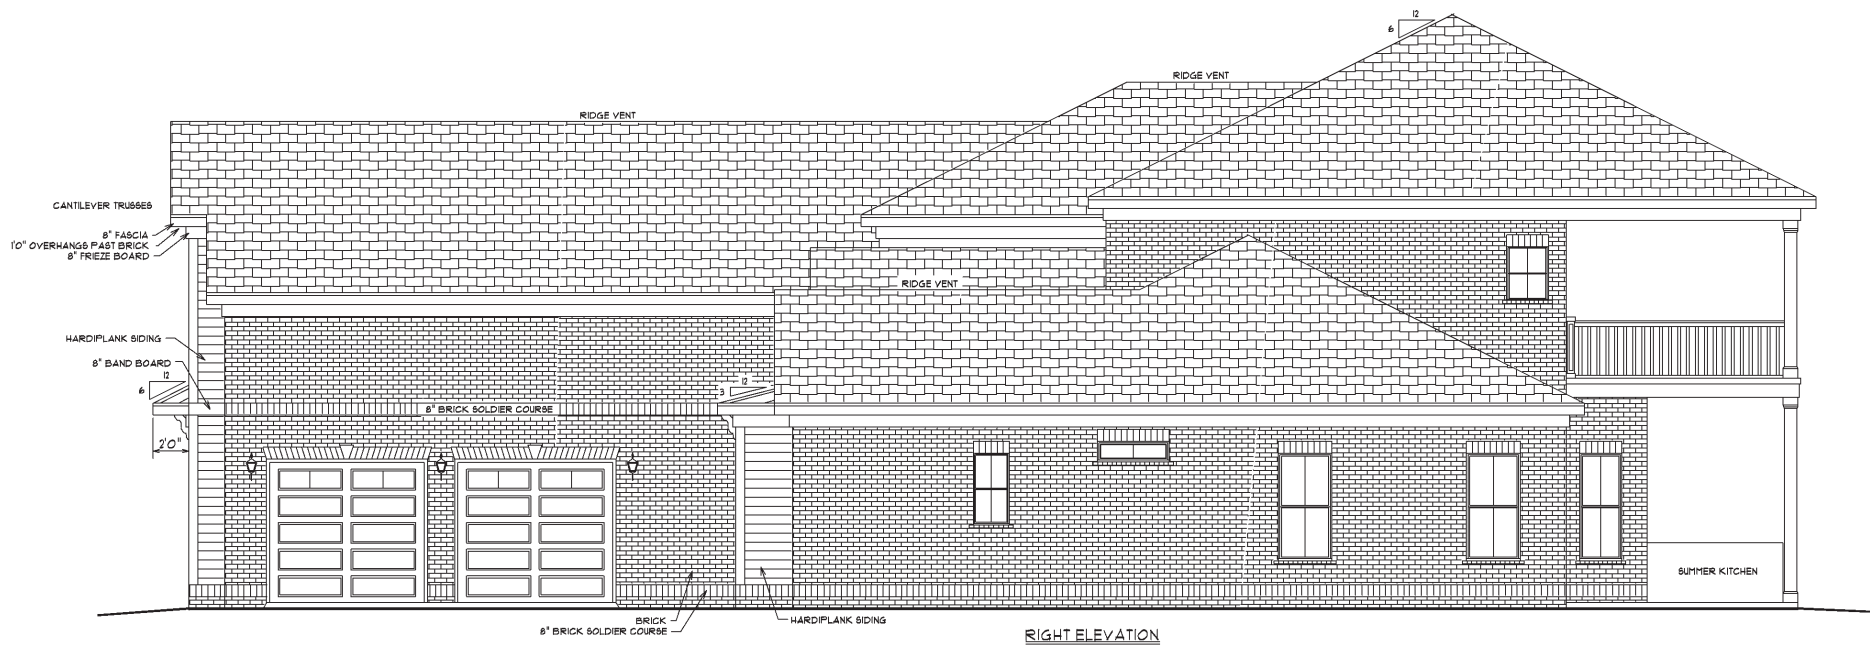


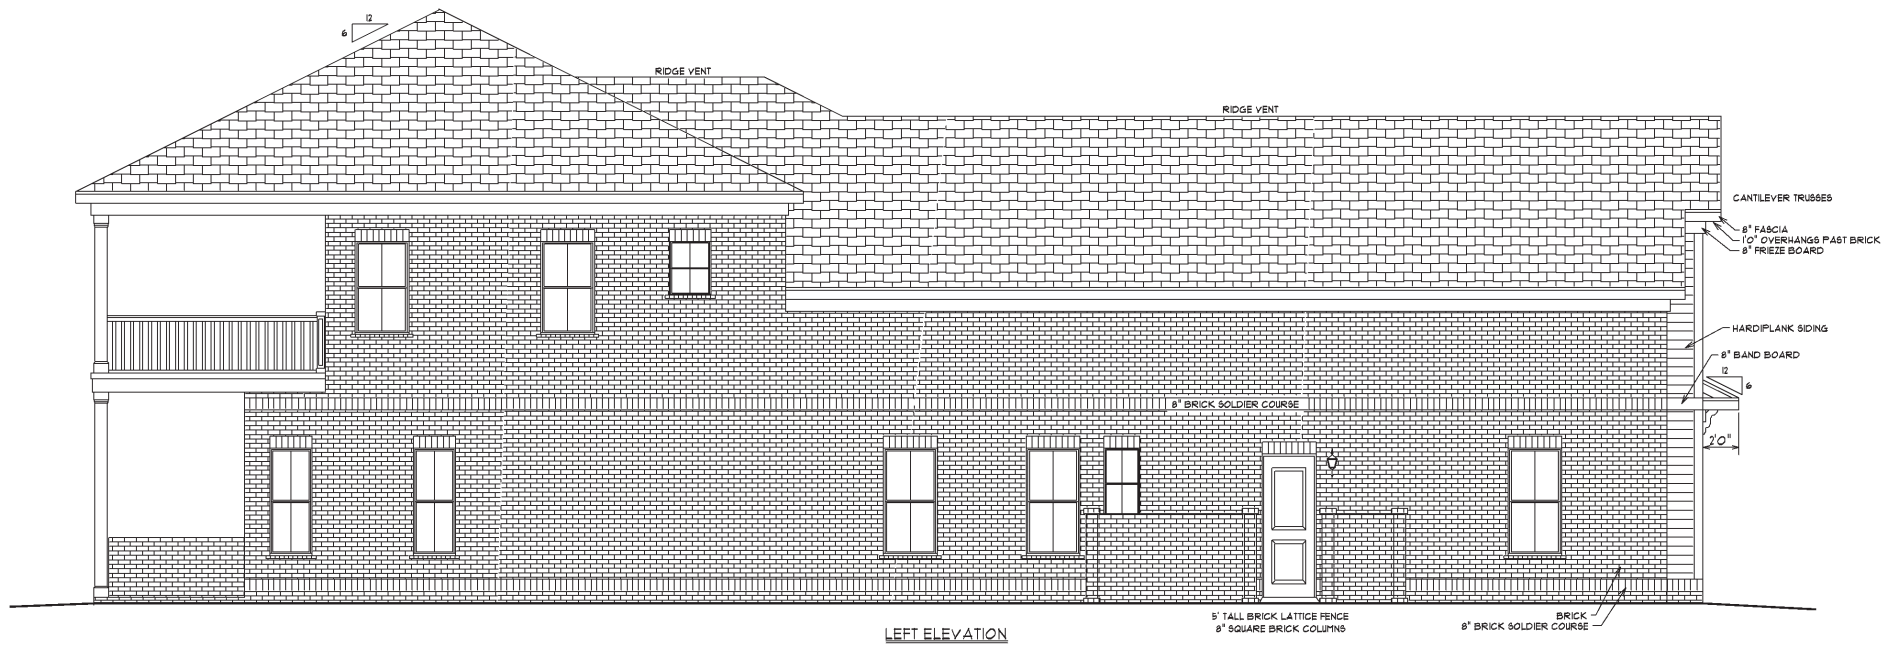



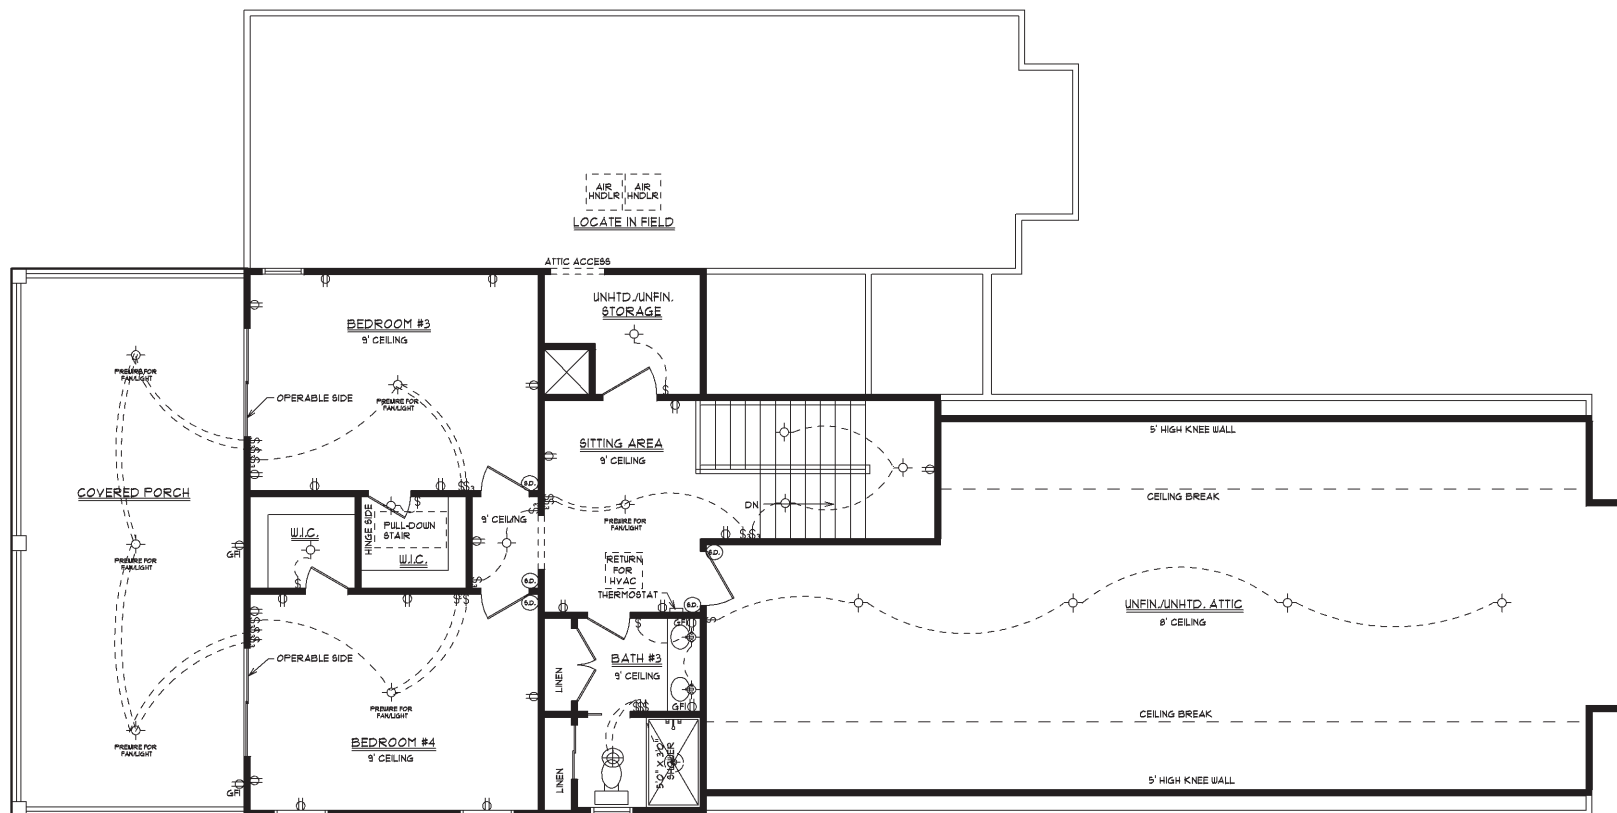


ELECTRICAL LEGEND

SYMBOL	DESCRIPTION
	LIGHT
	RECESSED CAN LIGHT
	SWITCH
	3-WAY SWITCH
	220 OUTLET
	110 OUTLET
	GROUND FAULT INTERRUPTER
	TELEVISION
	TELEPHONE
	BATH FAN/LIGHT
	BATH FAN ONLY
	GARBAGE DISPOSAL
	SPEAKER
	DOORBELL BUTTON
	SMOKE DETECTOR
	DOUBLE FLOOD LIGHT
	HOSE BIB
	PREWIRED FAN/LIGHT

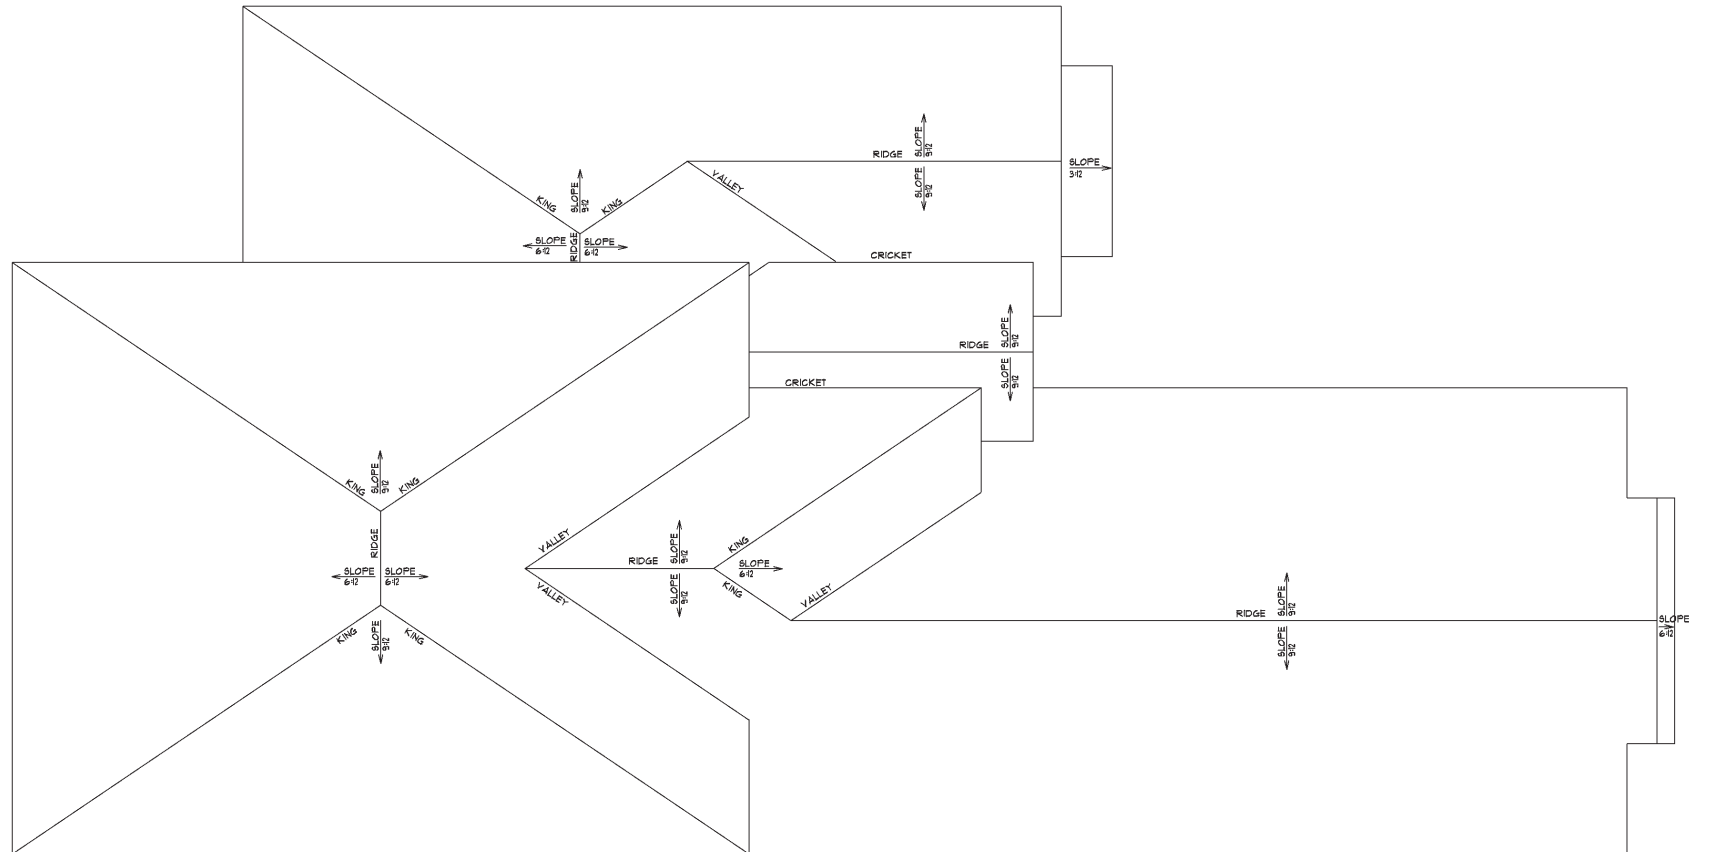


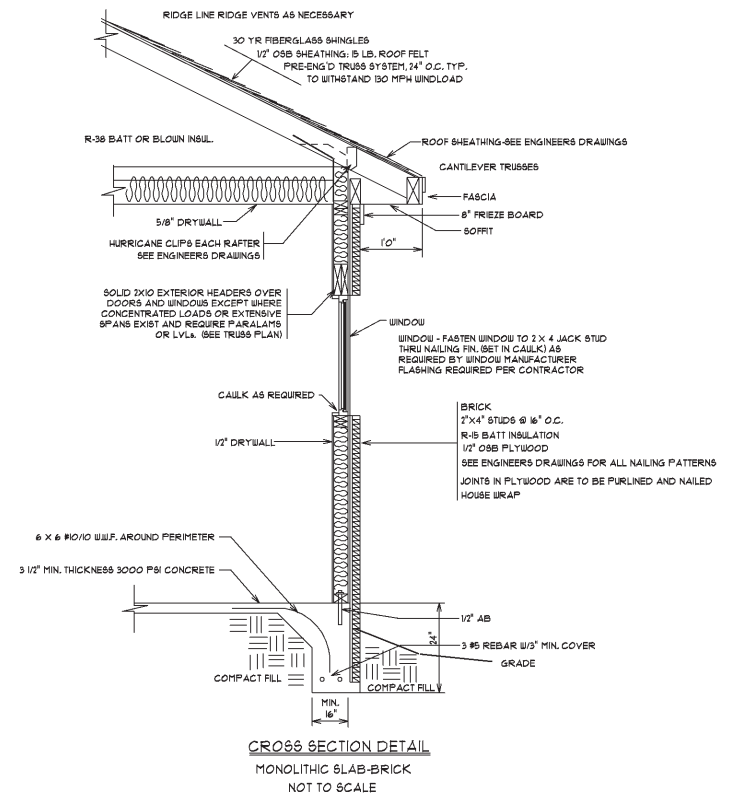

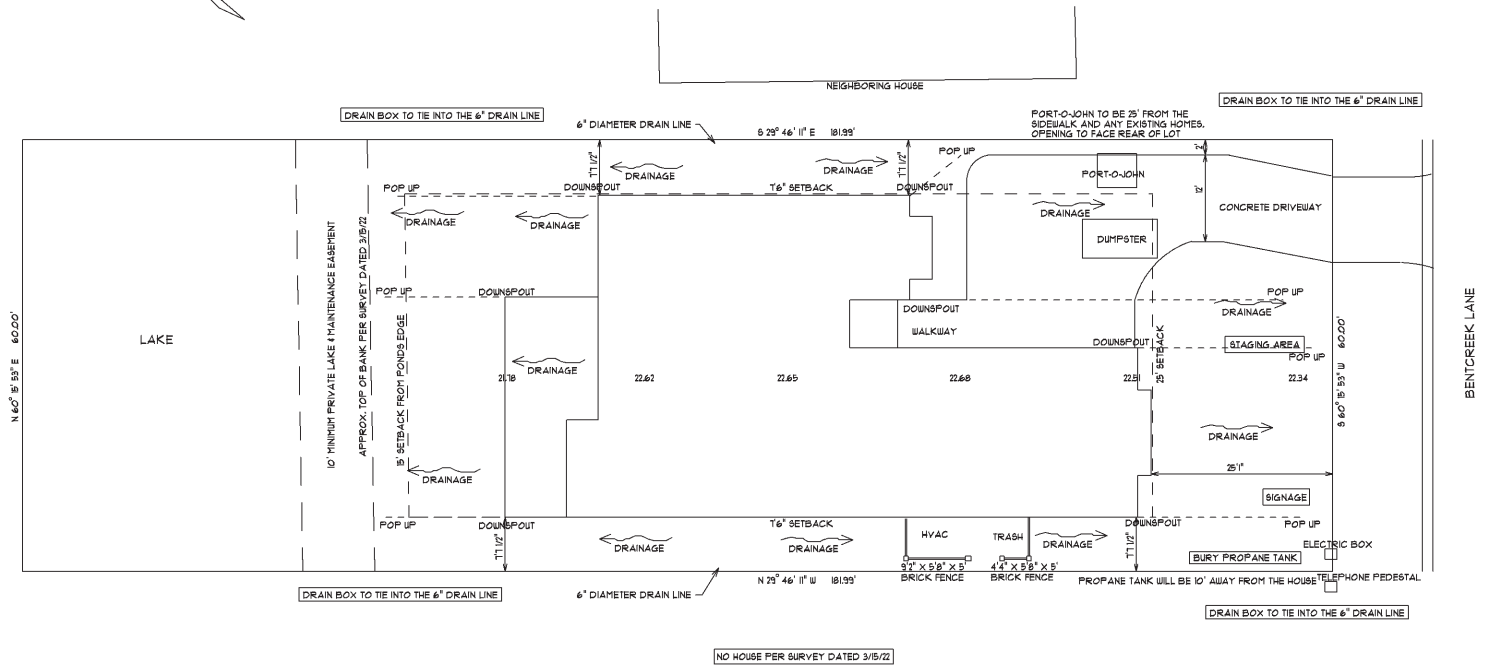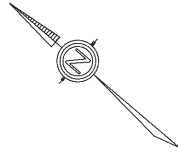

- NOTES:
1. 600 WHOLE YARD
 2. IRRIGATION SYSTEM W/AUTOMATIC TIMER TO BE INSTALLED TO PROVIDE FULL COVERAGE TO ALL GRASS & PLANTS
 3. INSTALL 6" DIAMETER FRENCH DRAINS ALONG PROPERTY LINE TO CARRY ALL WATER FLOW FROM UNDER GROUND. TIE IN ROOF GUTTER DOWNSPOUTS. ALL WATER FLOW MUST SHED TOWARD FRONT OF THE PROPERTY.

TOTAL OF 8 -		10' TALL FAN PALM
TOTAL OF 2 -		MIN. 4' CALIFERNIO' TALL PALM
TOTAL OF 1 -		3 GALLON OLEANDER
TOTAL OF 2 -		3 GALLON SWEET GRASS
TOTAL OF 8 -		1 GALLON MIN. AZALEA
TOTAL OF 8 -		3 GALLON BOXWOOD
TOTAL OF 8 -		1 GALLON MIN. KNOCK OUT ROSE
TOTAL OF 8 -		1 GALLON MIN. EVERGREEN
TOTAL OF 8 -		1 GALLON MIN. TEA OLIVE
TOTAL OF 6 -		JACK FROST
TOTAL OF 6 -		HAWAII TI

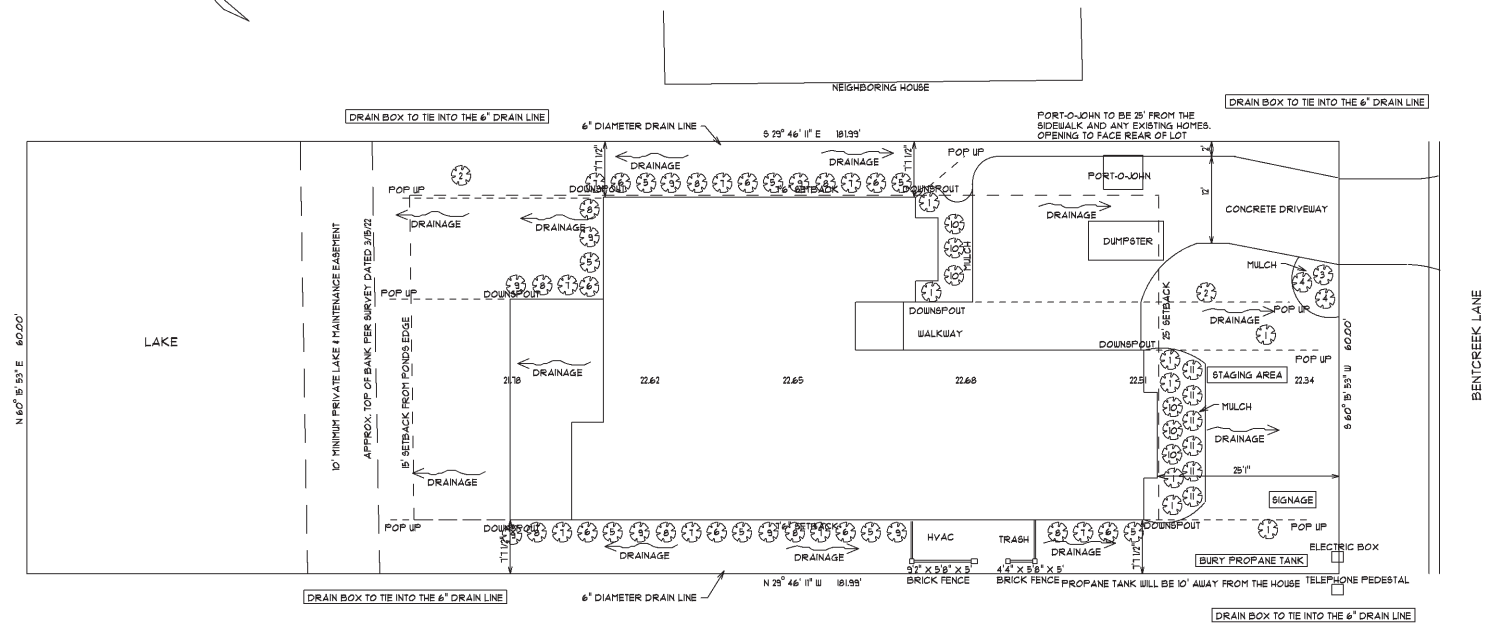

NOTES:

1. SOD WHOLE YARD
2. IRRIGATION SYSTEM W/AUTOMATIC TIMER TO BE INSTALLED TO PROVIDE FULL COVERAGE TO ALL GRASS & PLANTS
3. INSTALL 6" DIAMETER FRENCH DRAINS ALONG PROPERTY LINE TO CARRY ALL WATER FLOW FROM UNDER GROUND. TIE IN ROOF GUTTER DOWNSPOUTS. ALL WATER FLOW MUST SHED TOWARD FRONT OF THE PROPERTY.