



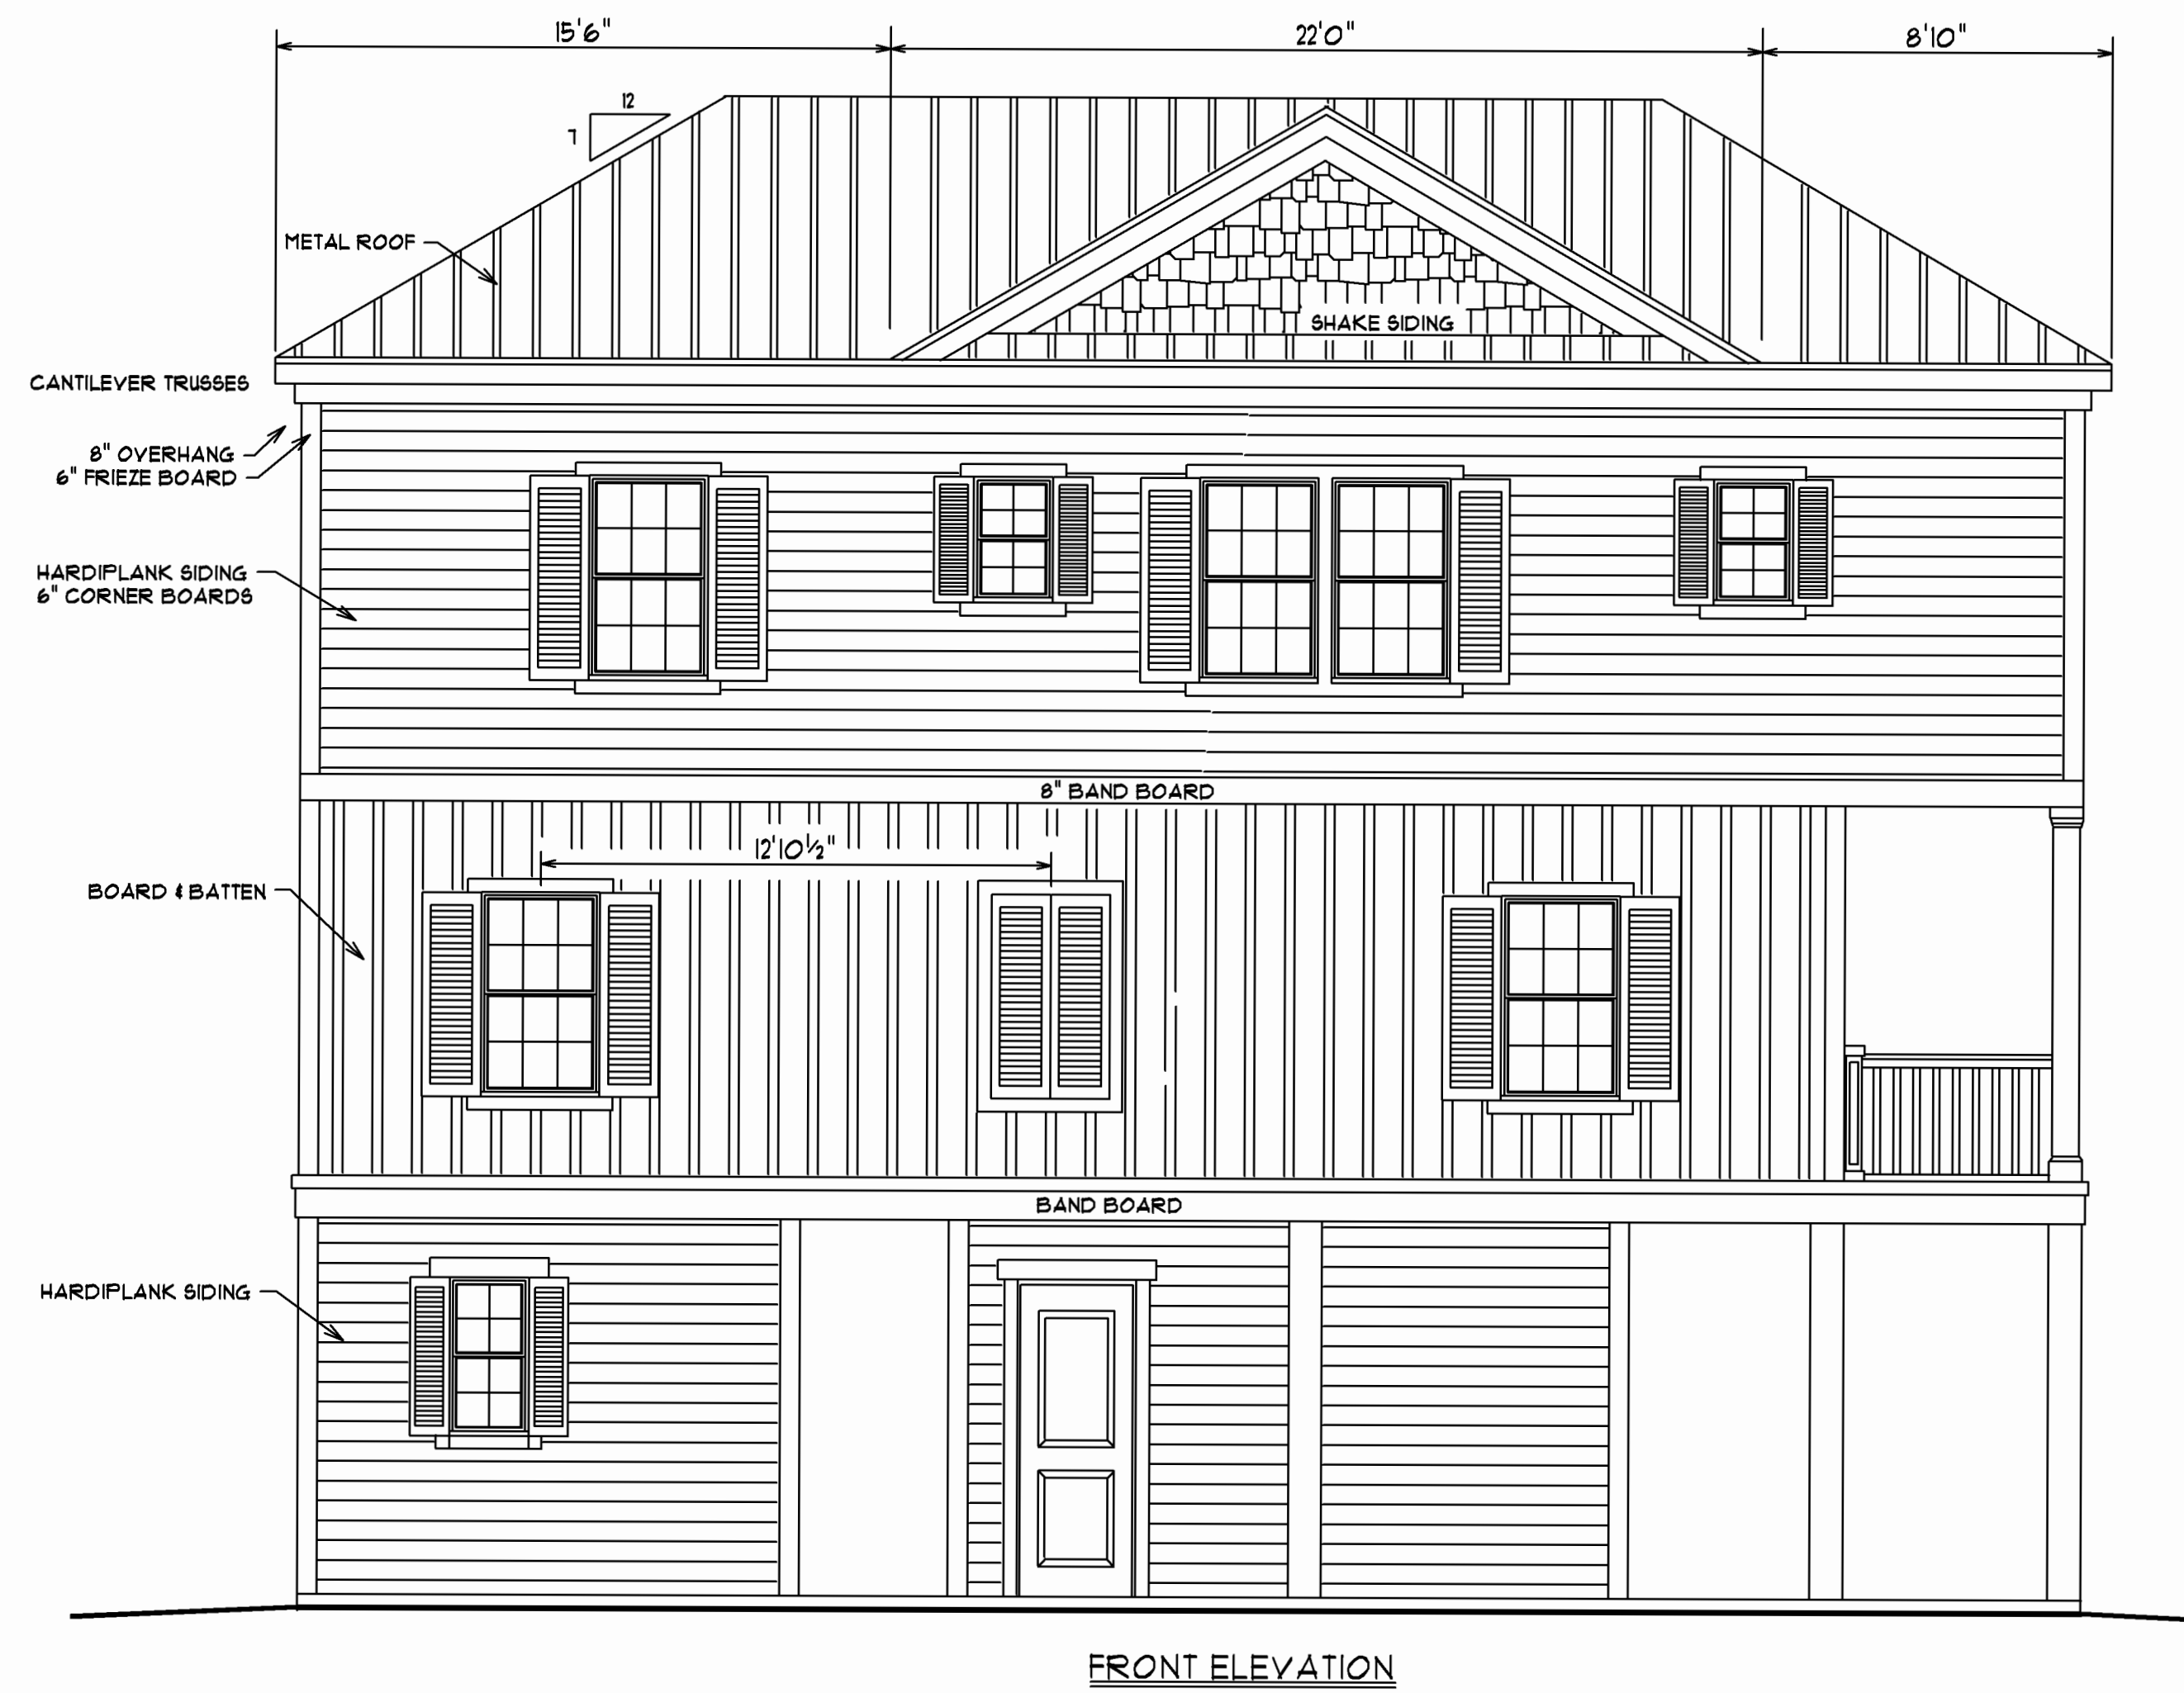


ALL WINDOWS ARE DP 50 RATED

ALL WINDOWS ON TOP FLOOR
ARE TO BE IMPACT RESISTANT

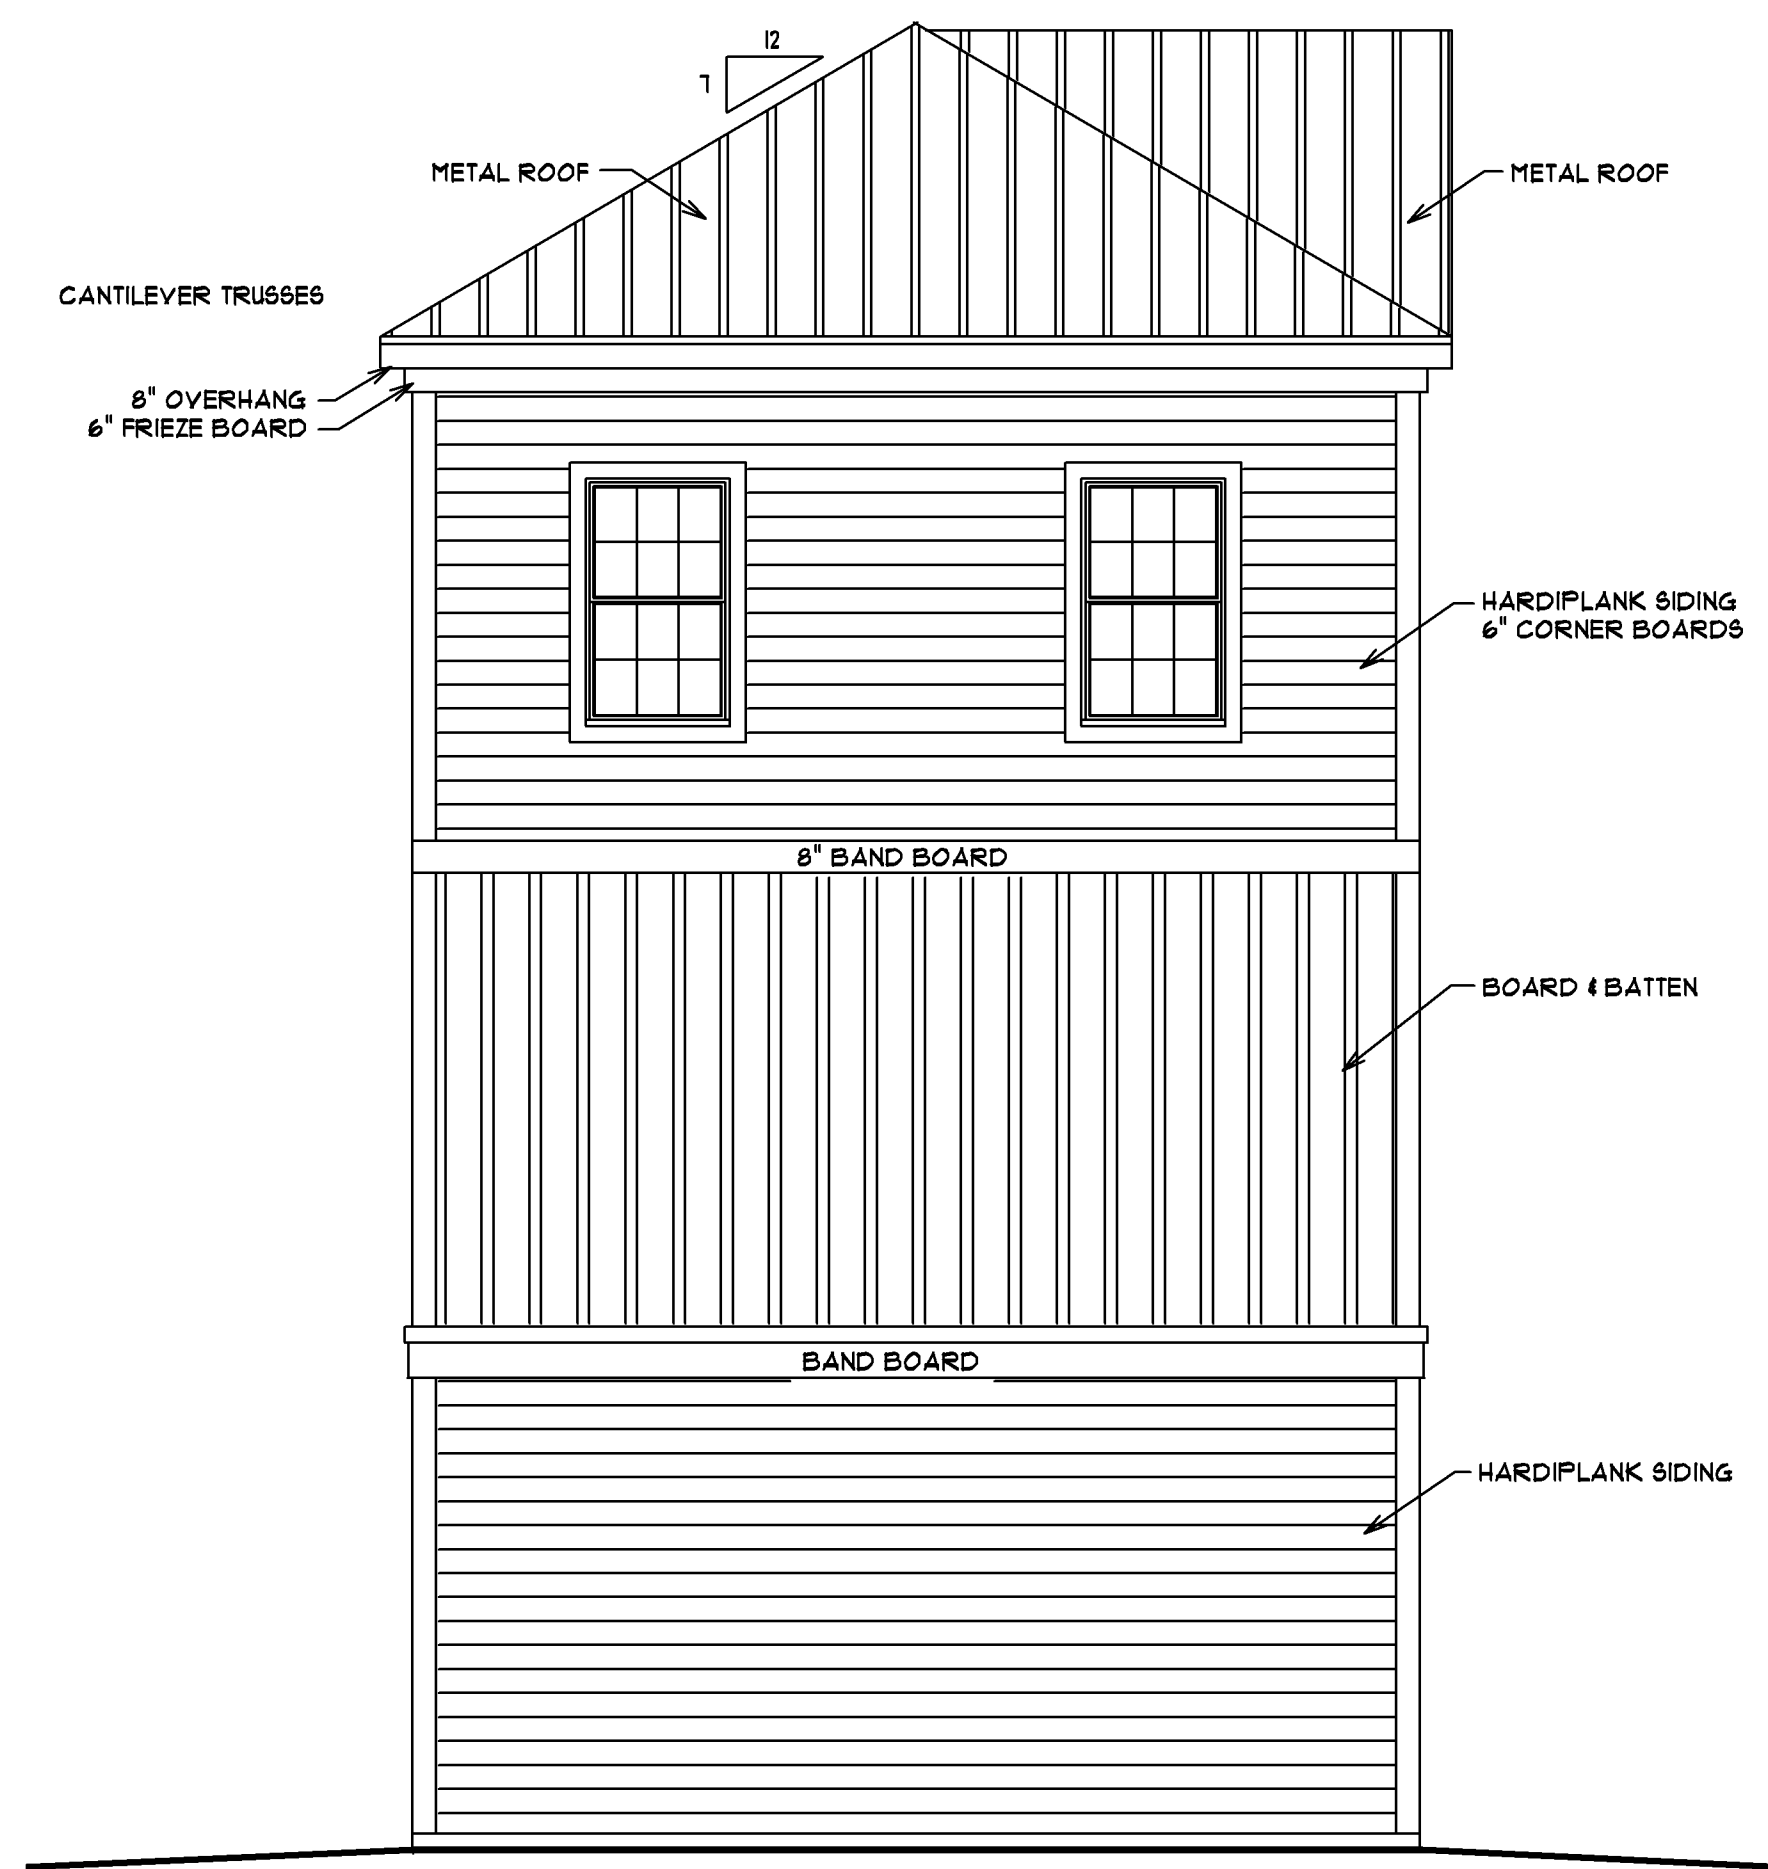

LEFT ELEVATION


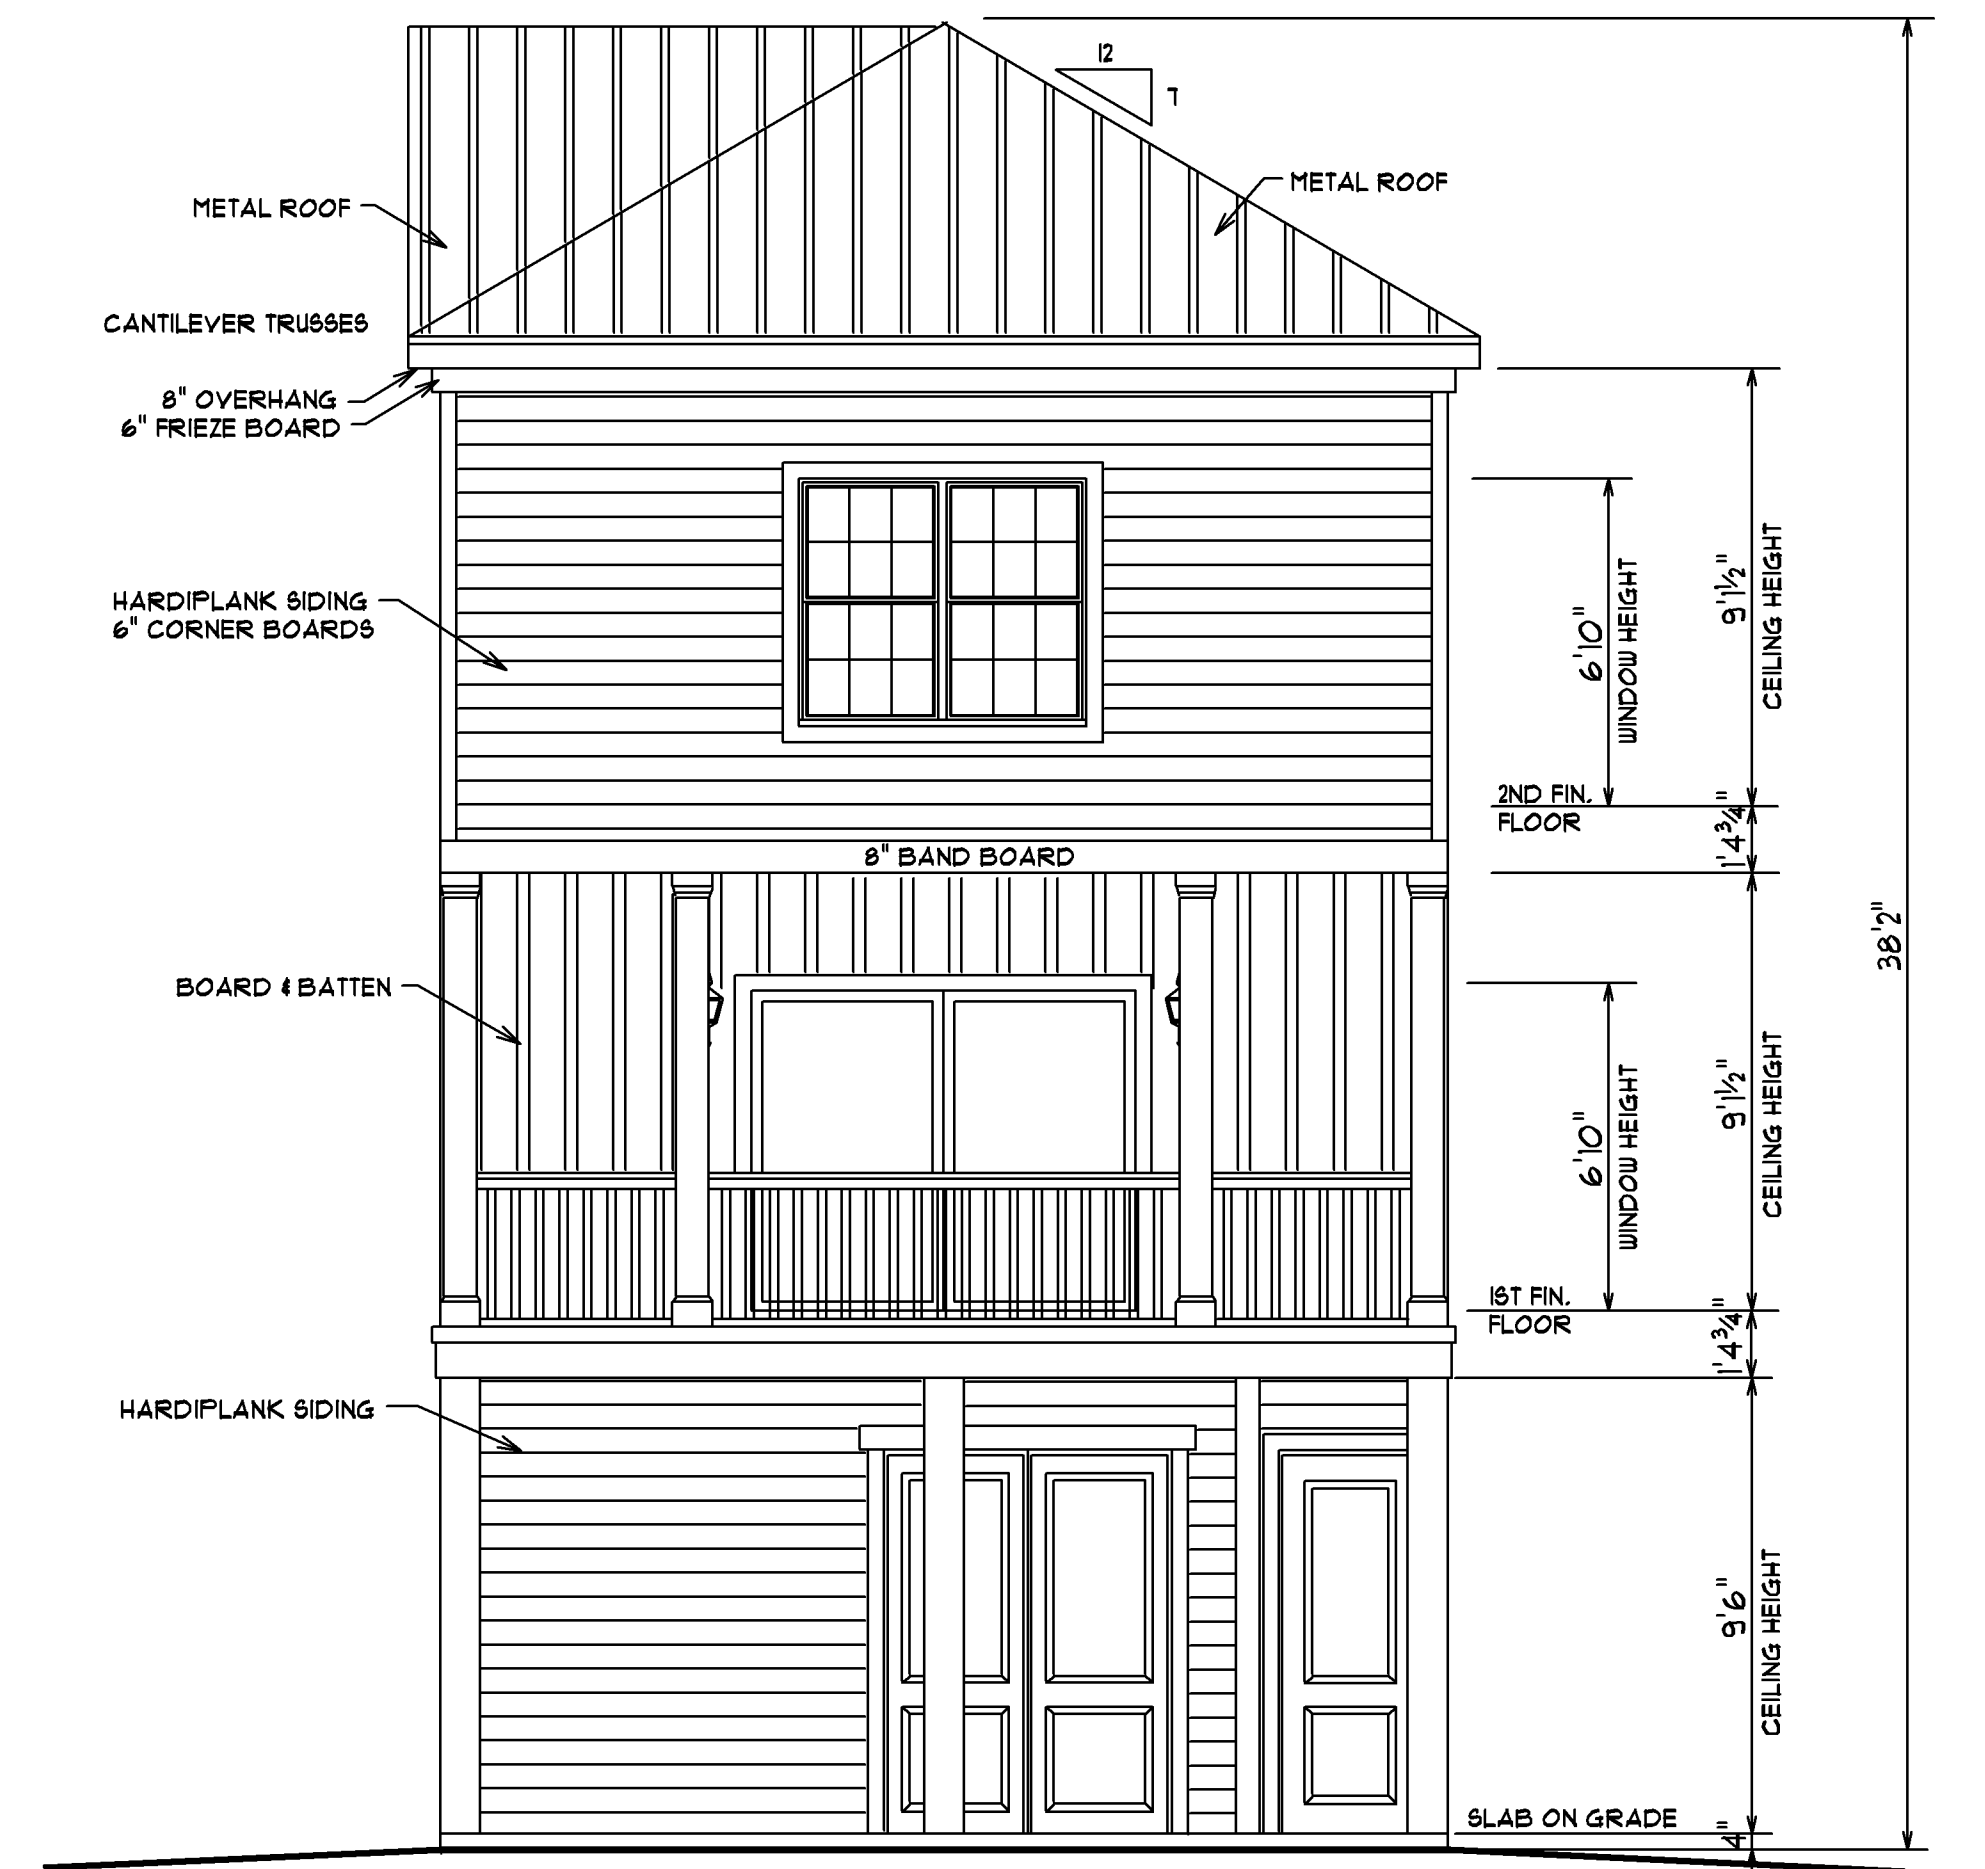


RIGHT ELEVATION


GRADE DROPS 6", 10'0" AWAY FROM HOUSE

ALL WINDOWS ARE DP 50 RATED


ALL WINDOWS ON TOP FLOOR
ARE TO BE IMPACT RESISTANT

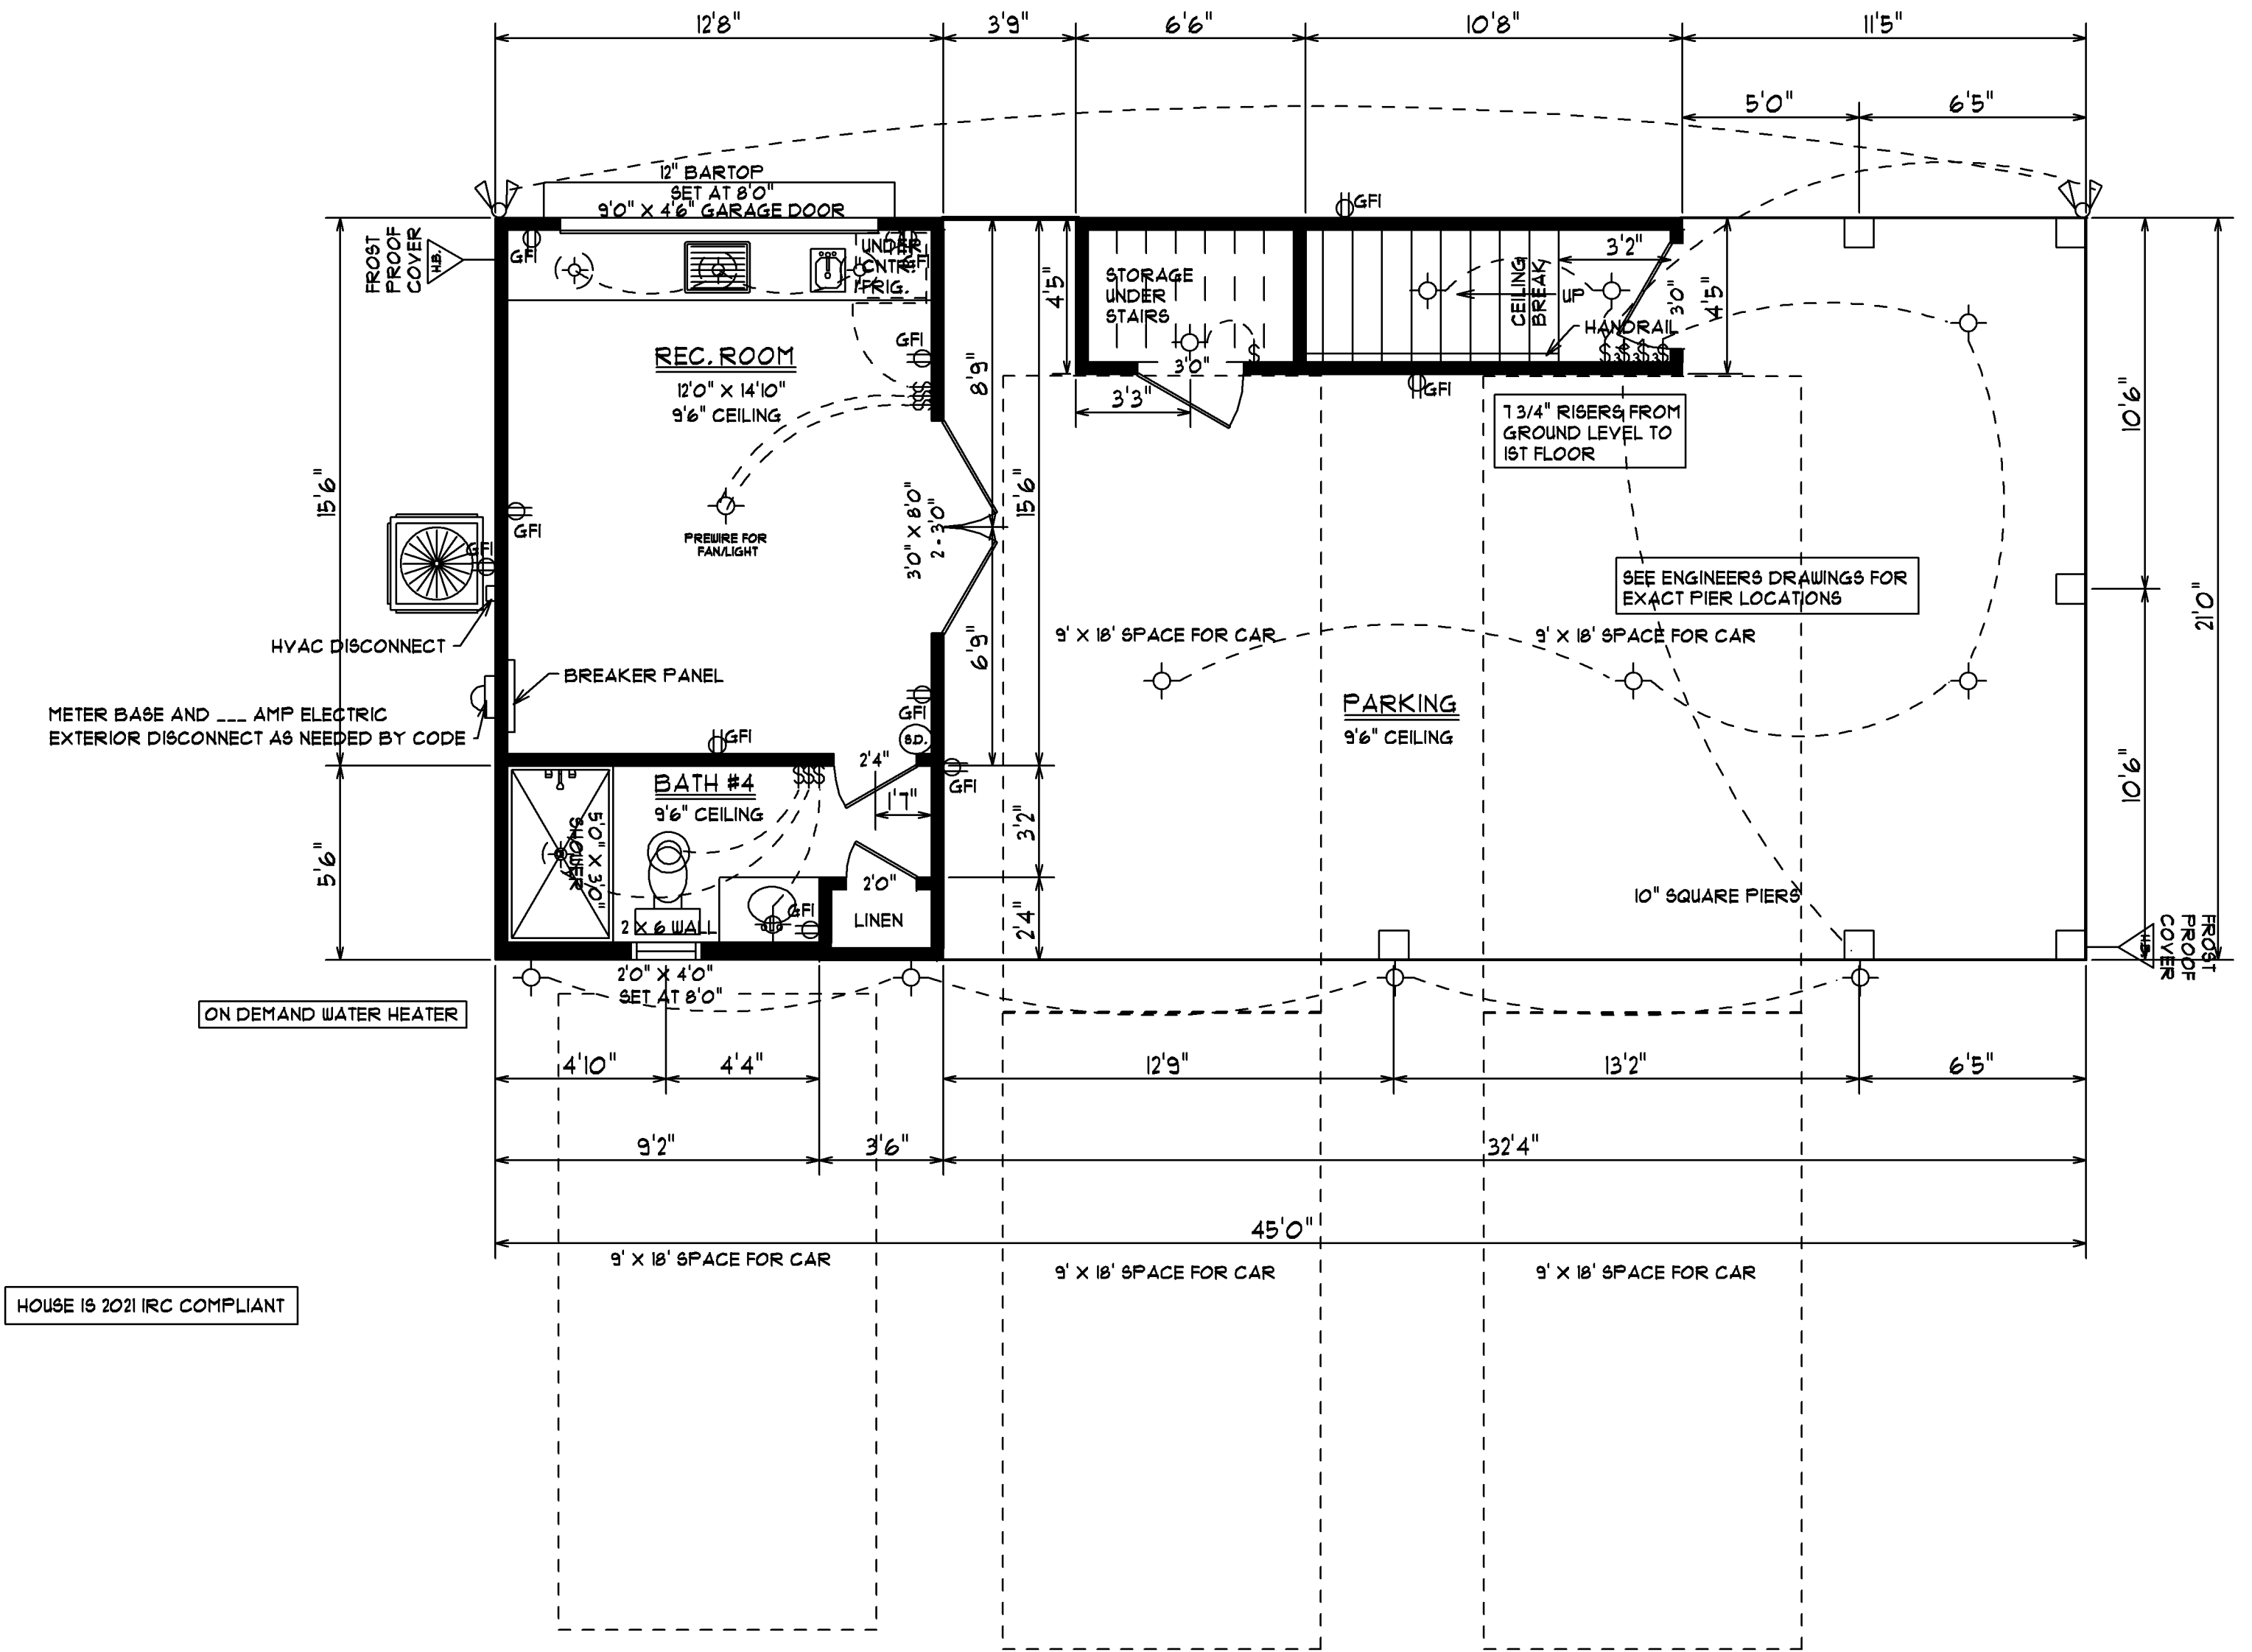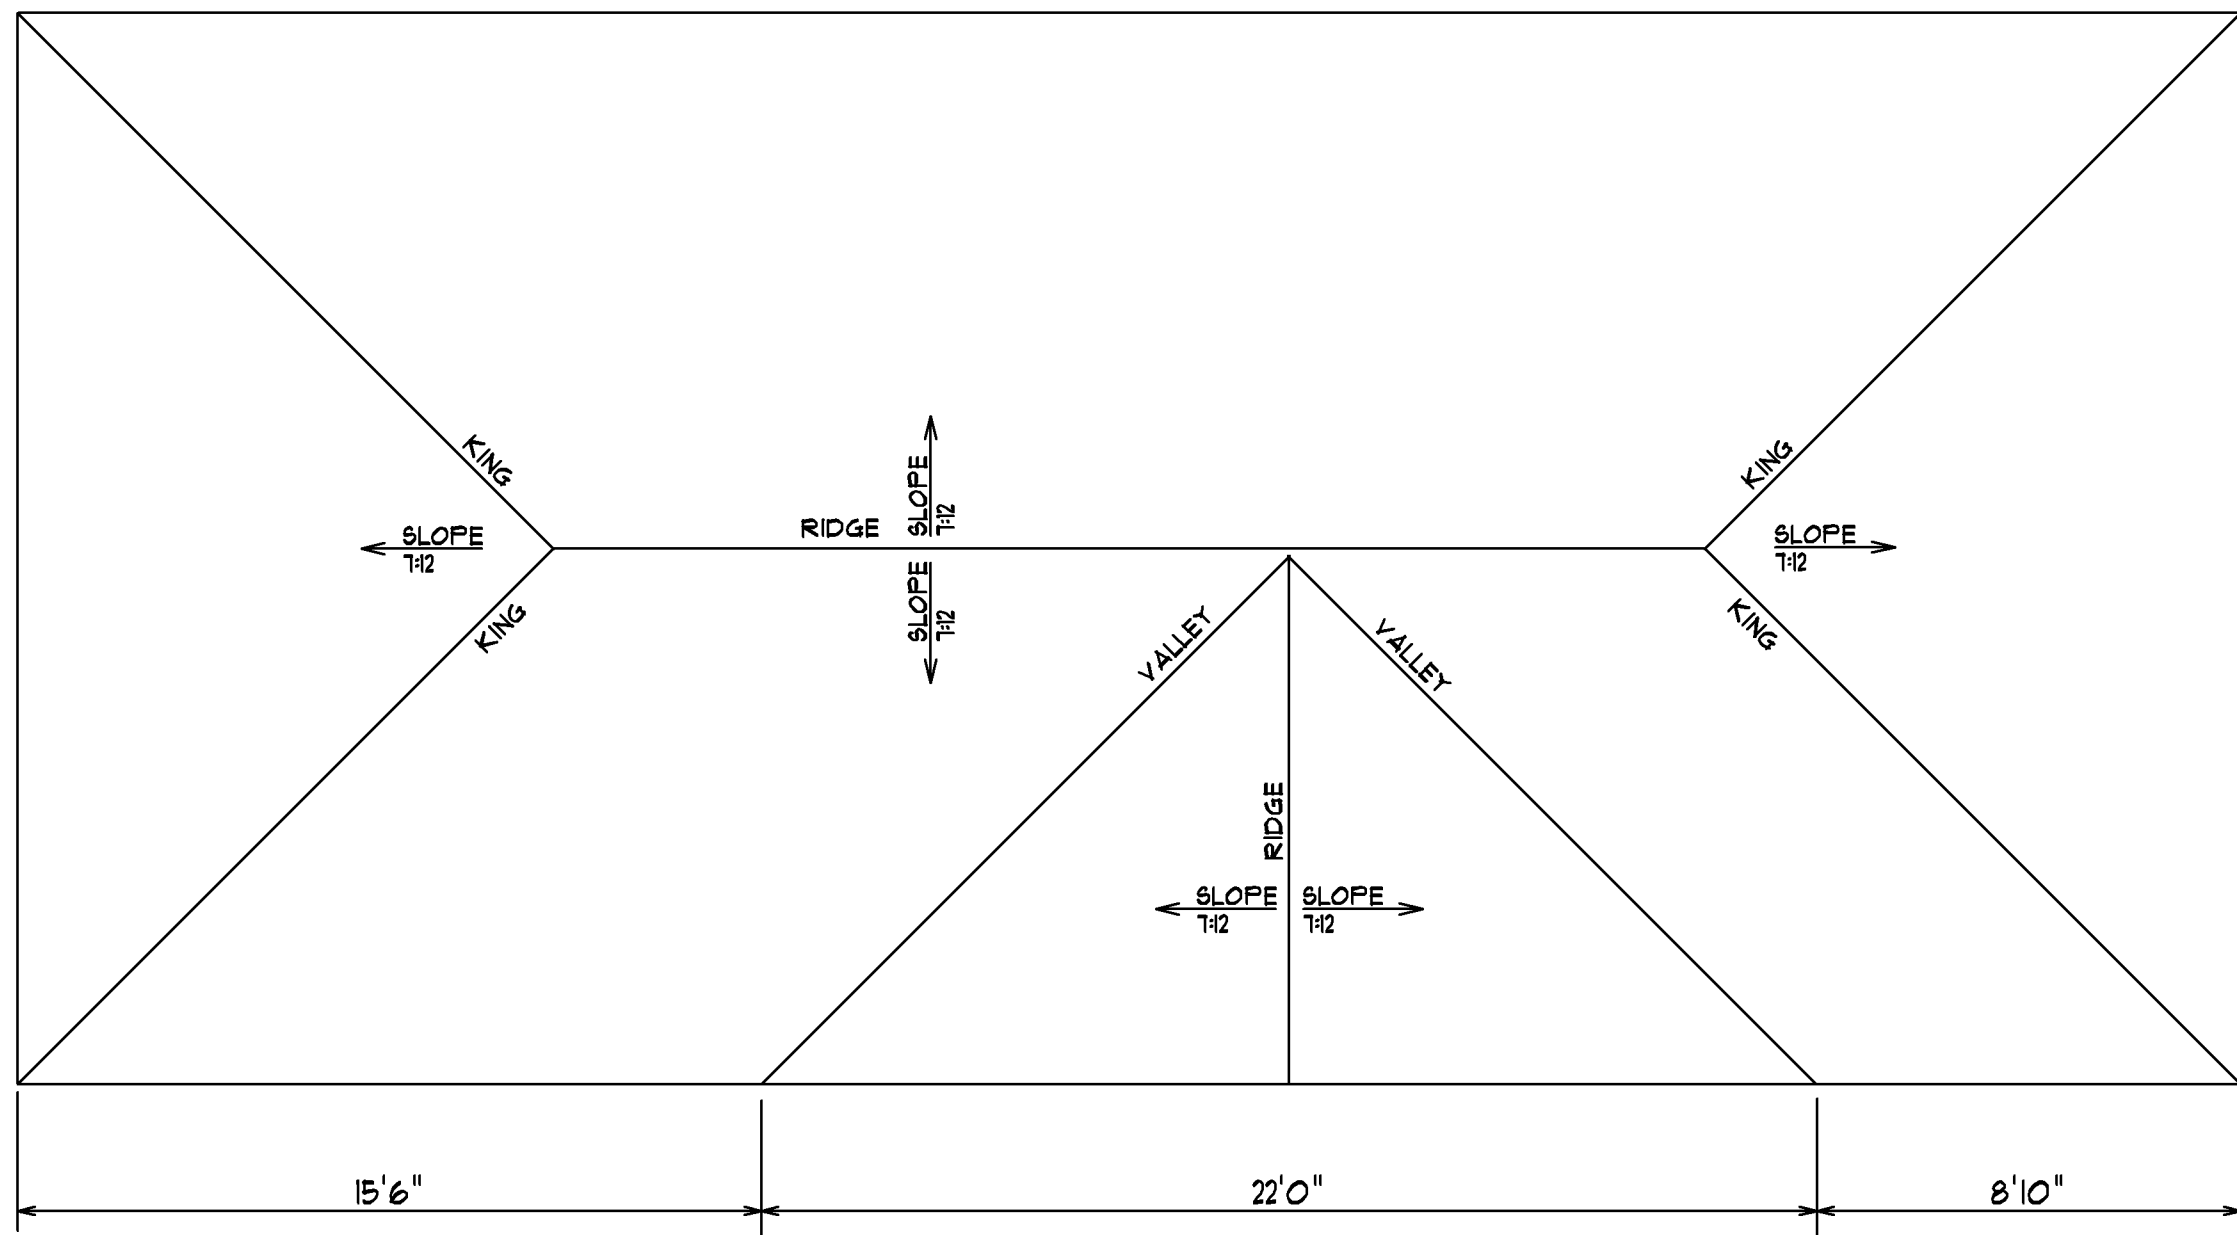

HOUSE IS 2021 IRC COMPLIANT

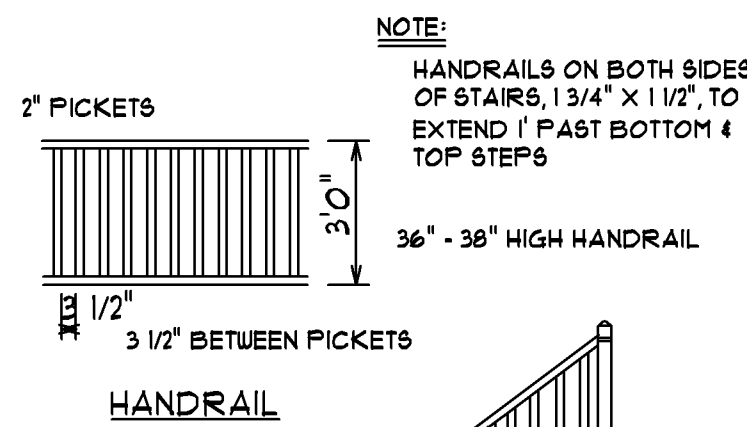


NOTE:
HANDRAILS ON BOTH SIDES
OF STAIRS, 1 3/4" X 1 1/2", TO
EXTEND 1' FAST BOTTOM &
TOP STEPS

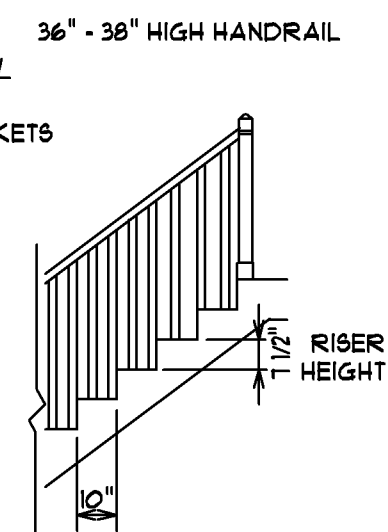


HANDRAIL GRIP SIZE-HANDRAILS SHALL HAVE EITHER A CIRCULAR CROSS SECTION WITH A DIAMETER OF 1 1/4 INCHES (32MM) TO 2 INCHES (51MM), OR A NONCIRCULAR CROSS SECTION WITH A PERIMETER DIMENSION OF AT LEAST 4 INCHES (102MM) BUT NOT MORE THAN 6 1/4 INCHES (159MM) AND A LARGEST CROSS SECTION DIMENSION NOT EXCEEDING 2 1/4 INCHES (58.8). EDGES SHALL HAVE A MINIMUM RADIUS OF 1/8 INCH (3.2 MM).

GUARDRAIL OPENING LIMITATIONS-REQUIRED GUARDRAILS ON OPEN SIDES OF STAIRWAYS, RAISED FLOOR AREAS, BALCONIES AND PORCHES SHALL HAVE INTERMEDIATE RAILS OR ORNAMENTAL CLOSURES WHICH DO NOT ALLOW PASSAGE OF AN OBJECT 4 INCHES (102 MM) OR MORE IN DIAMETER.

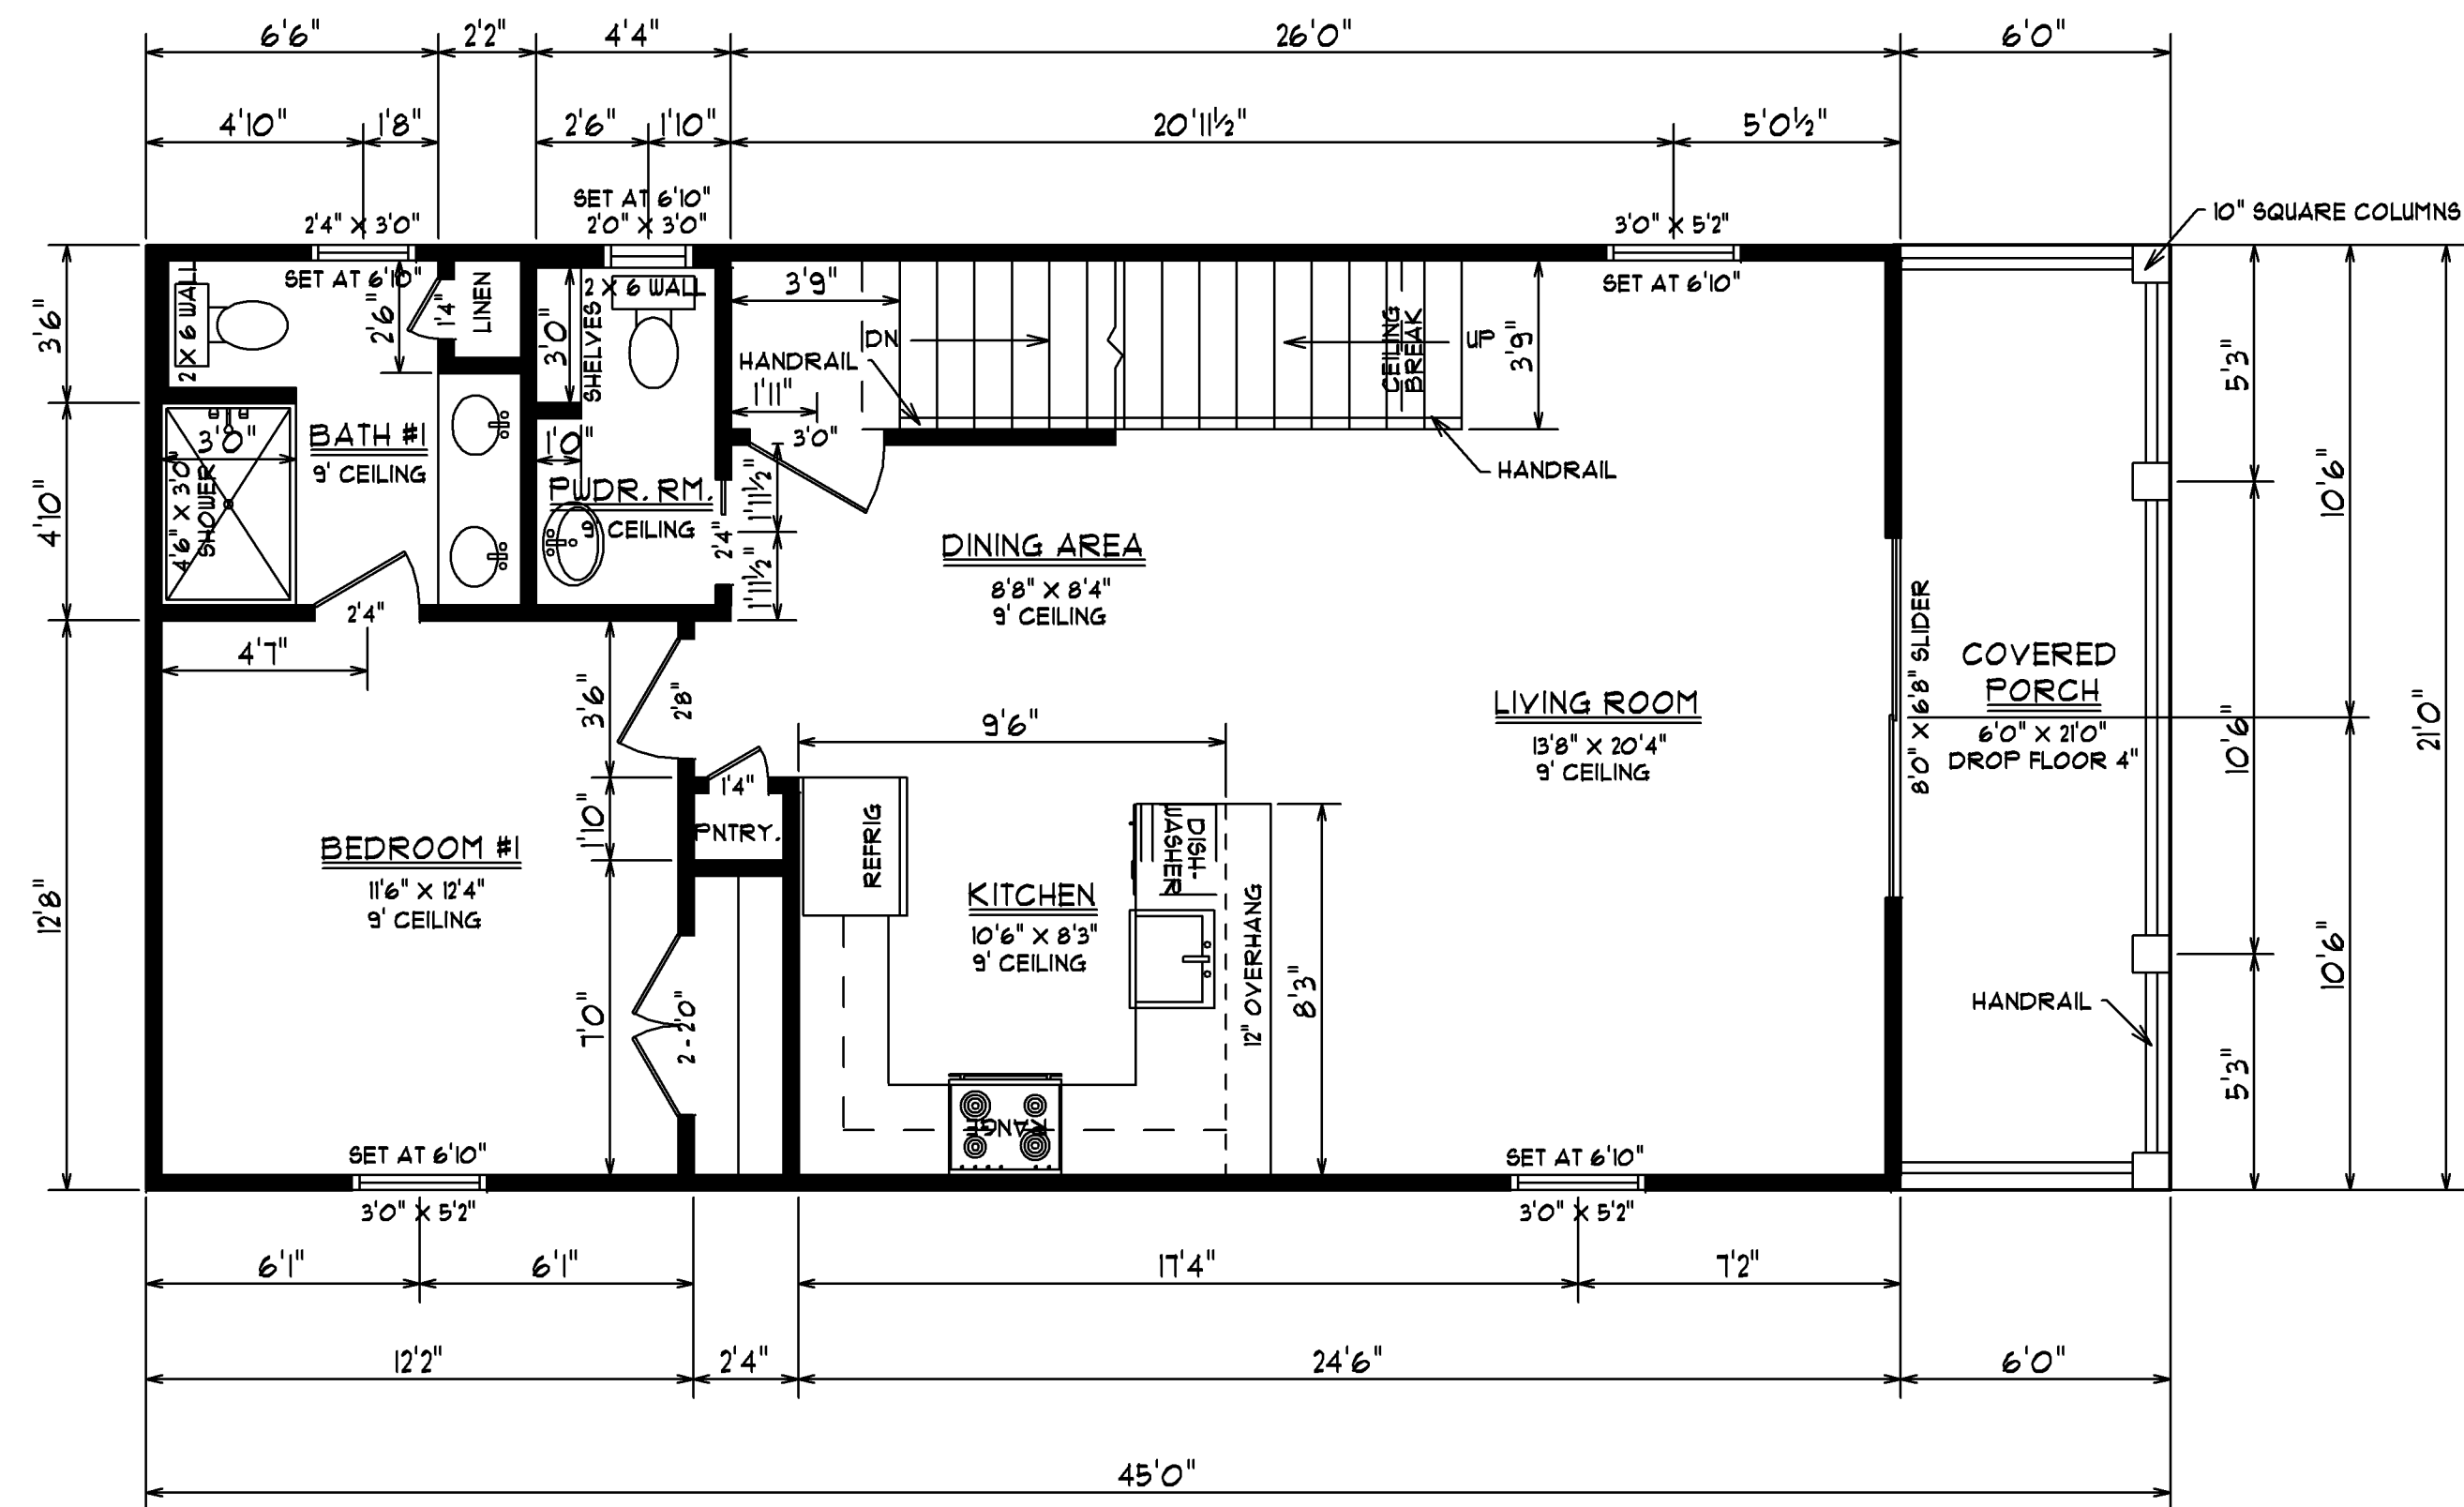


FIRST FLOOR PLAN

HOUSE IS 2021 IRC COMPLIANT

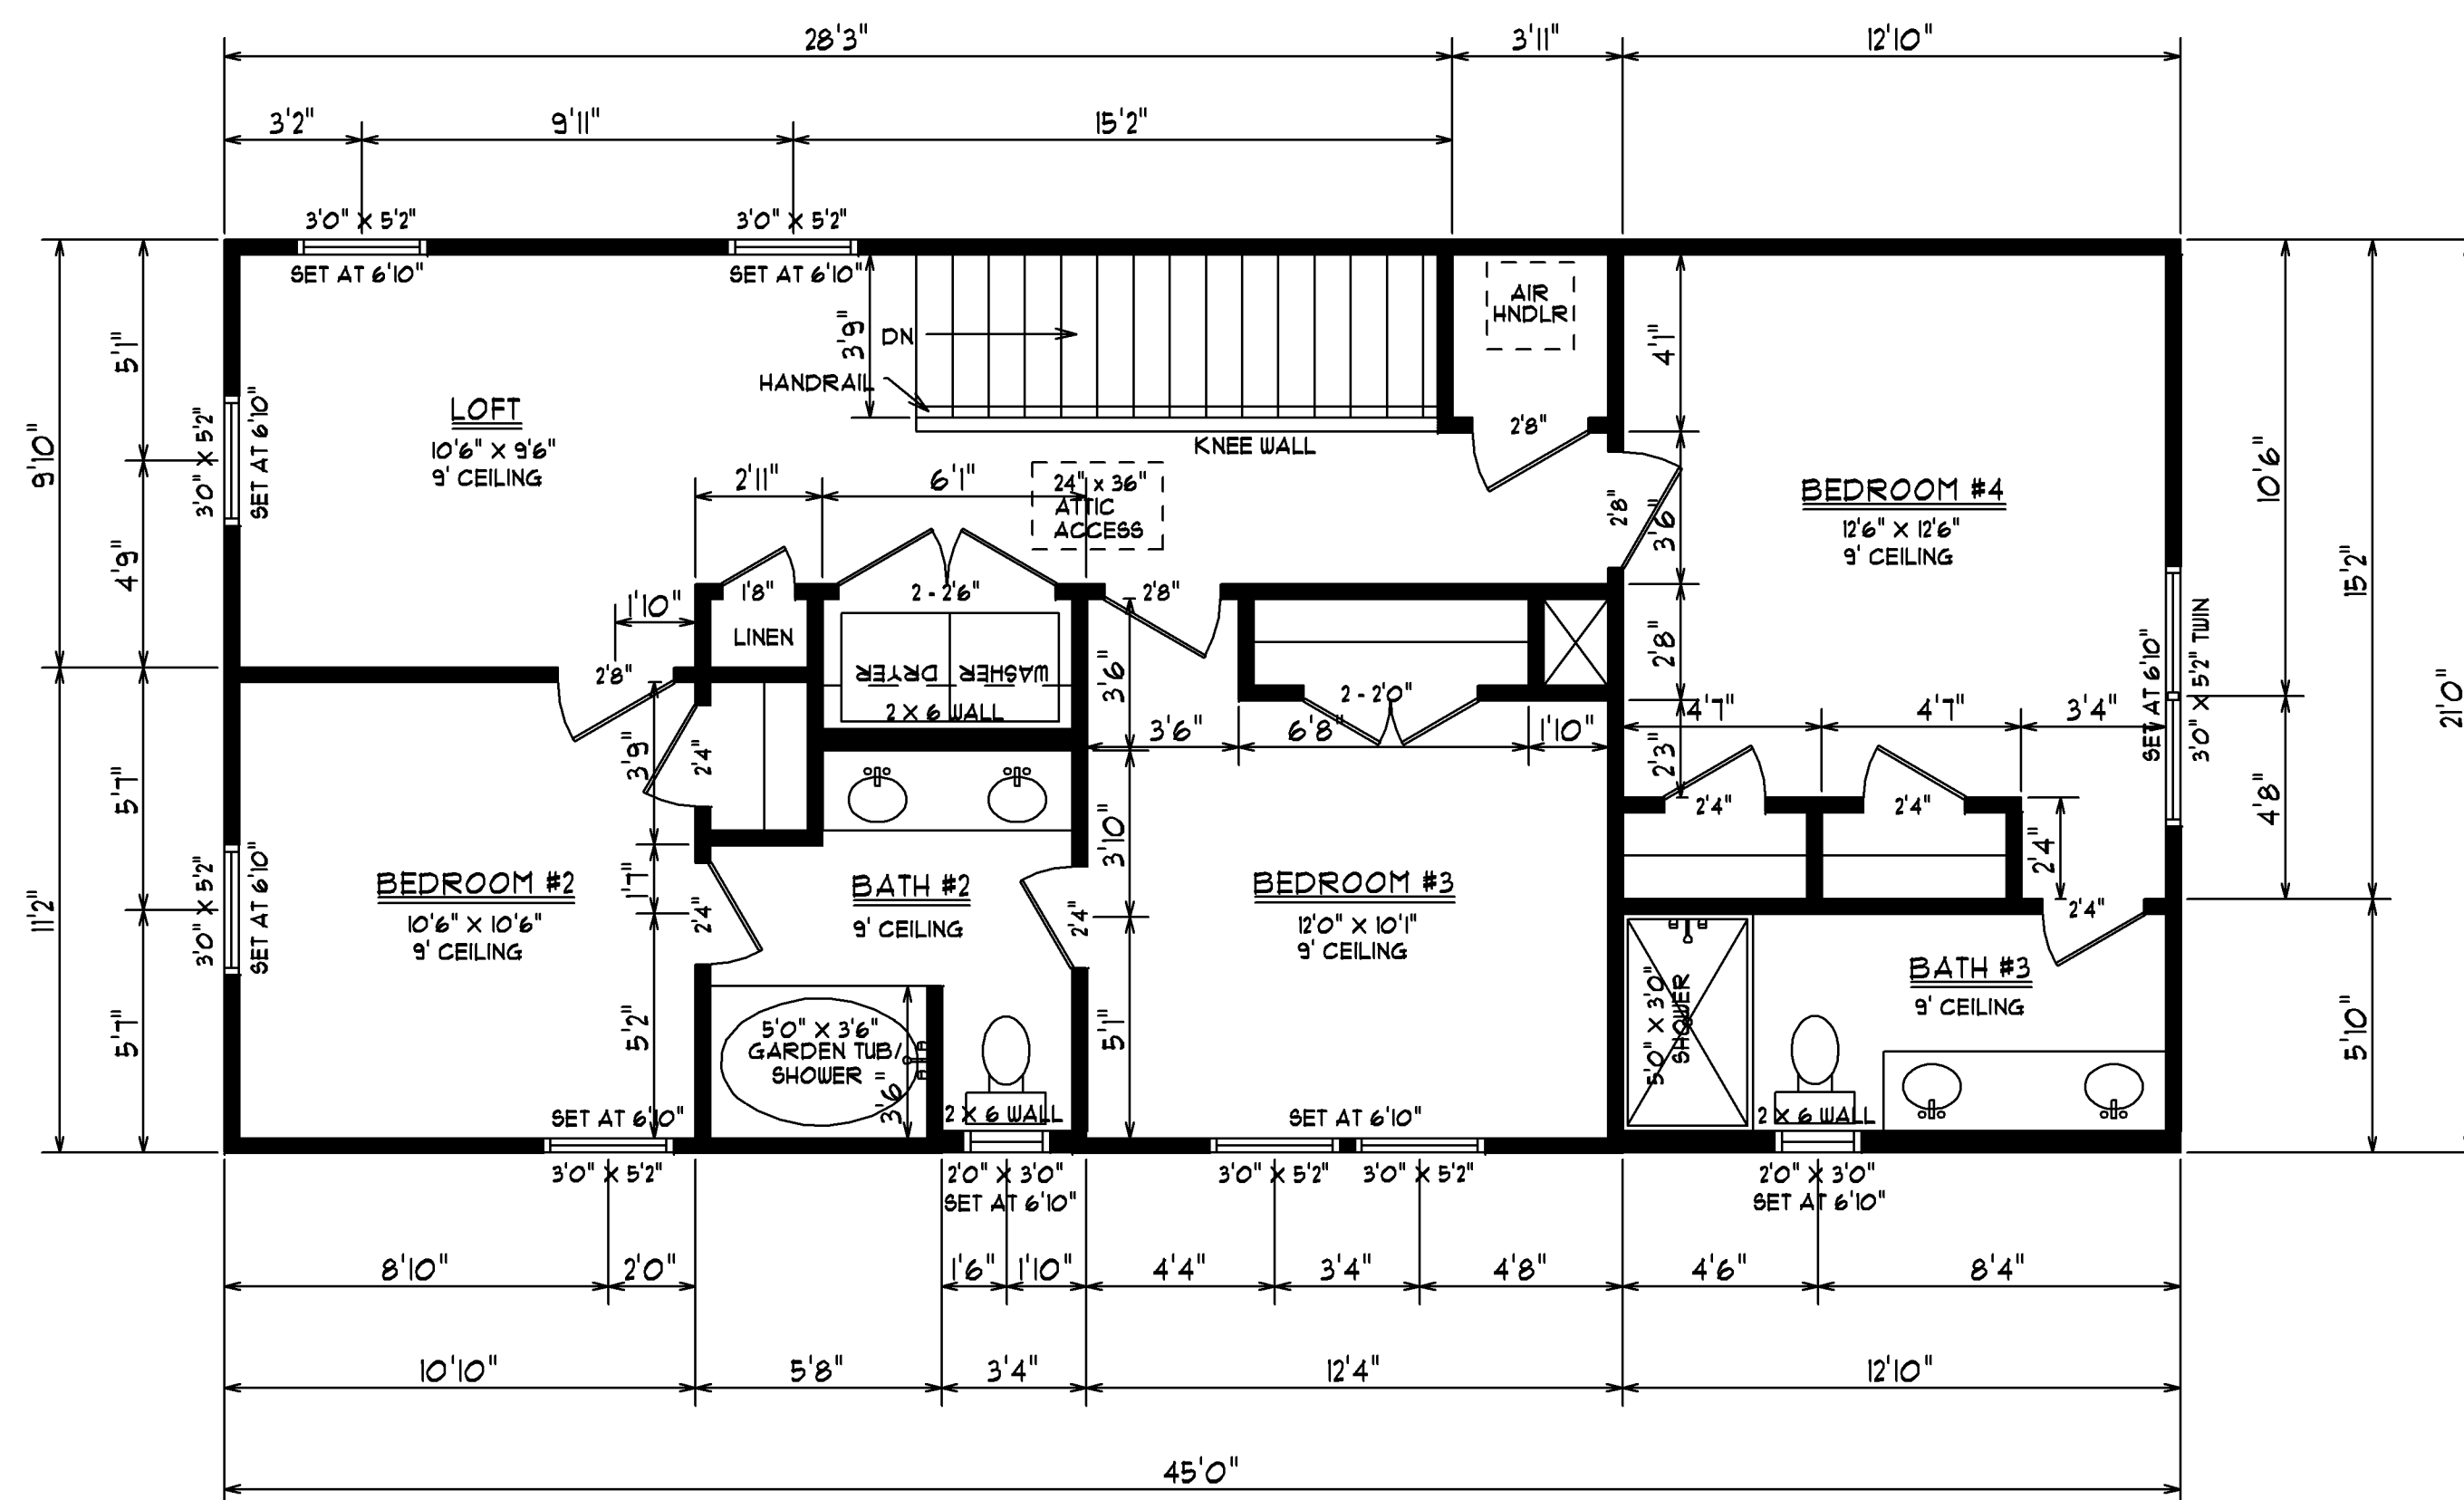



SECOND FLOOR PLAN

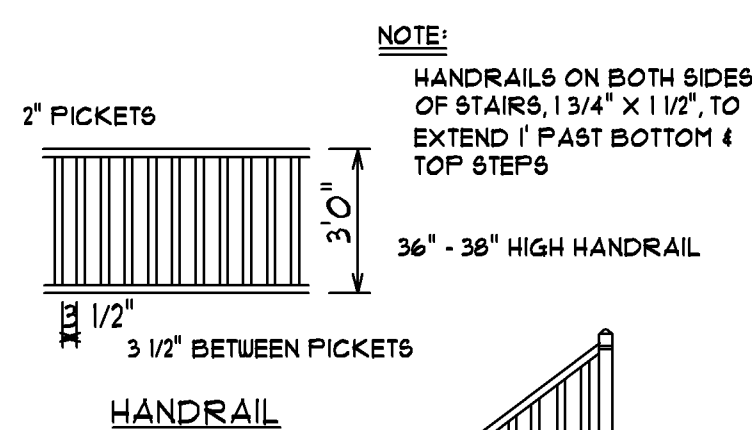


HANDRAIL GRIP SIZE-HANDRAILS SHALL HAVE EITHER A CIRCULAR CROSS SECTION WITH A DIAMETER OF 1 1/4 INCHES (32MM) TO 2 INCHES (51MM), OR A NONCIRCULAR CROSS SECTION WITH A PERIMETER DIMENSION OF AT LEAST 4 INCHES (102MM) BUT NOT MORE THAN 6 1/4 INCHES (159MM) AND A LARGEST CROSS SECTION DIMENSION NOT EXCEEDING 2 1/4 INCHES (58.6). EDGES SHALL HAVE A MINIMUM RADIUS OF 1/8 INCH (3.2 MM).

GUARDRAIL OPENING LIMITATIONS-REQUIRED GUARDRAILS ON OPEN SIDES OF STAIRWAYS, RAISED FLOOR AREAS, BALCONIES AND PORCHES SHALL HAVE INTERMEDIATE RAILS OR ORNAMENTAL CLOSURES WHICH DO NOT ALLOW PASSAGE OF AN OBJECT 4 INCHES (102 MM) OR MORE IN DIAMETER.

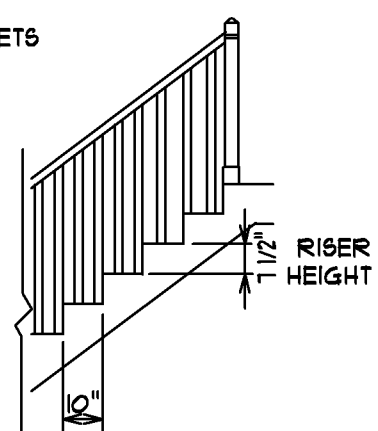

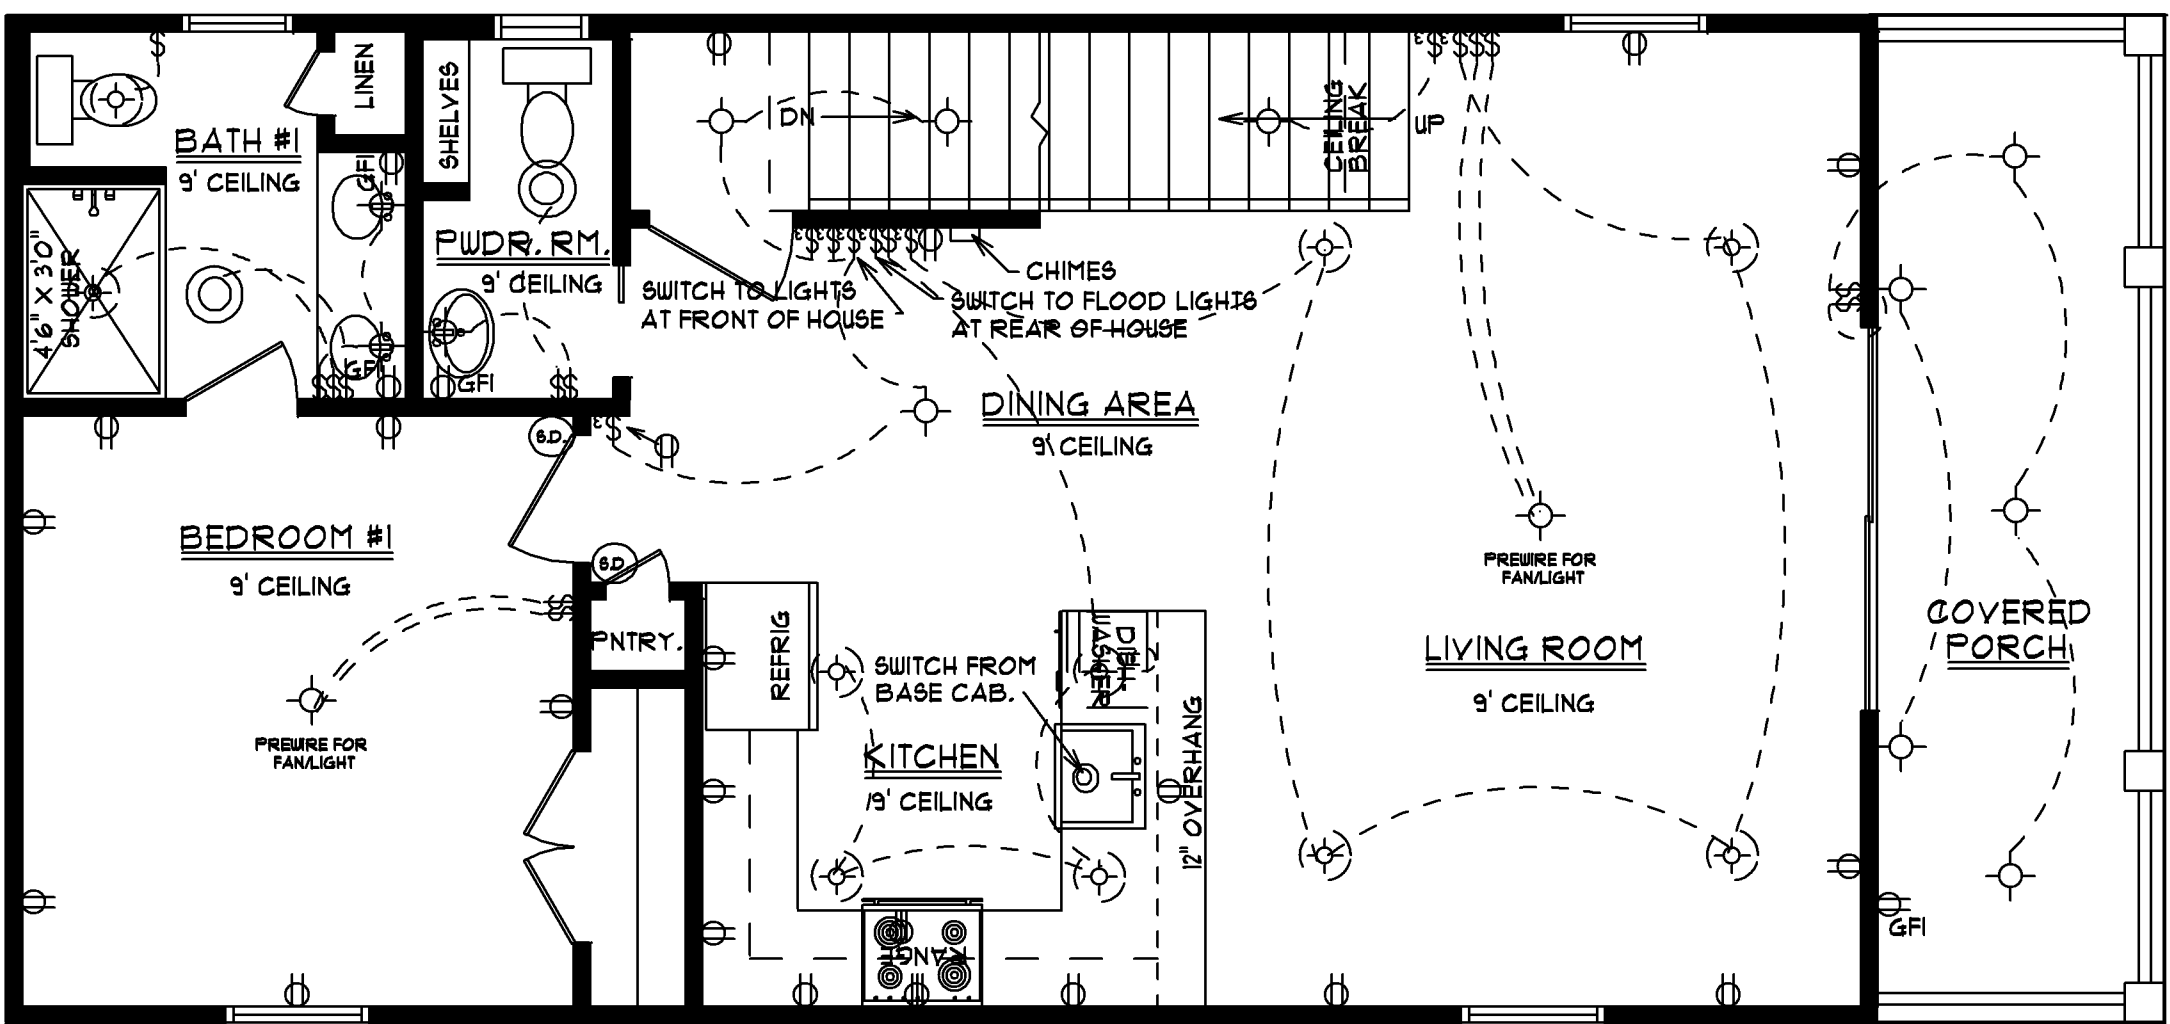

FIRST FLOOR PLAN

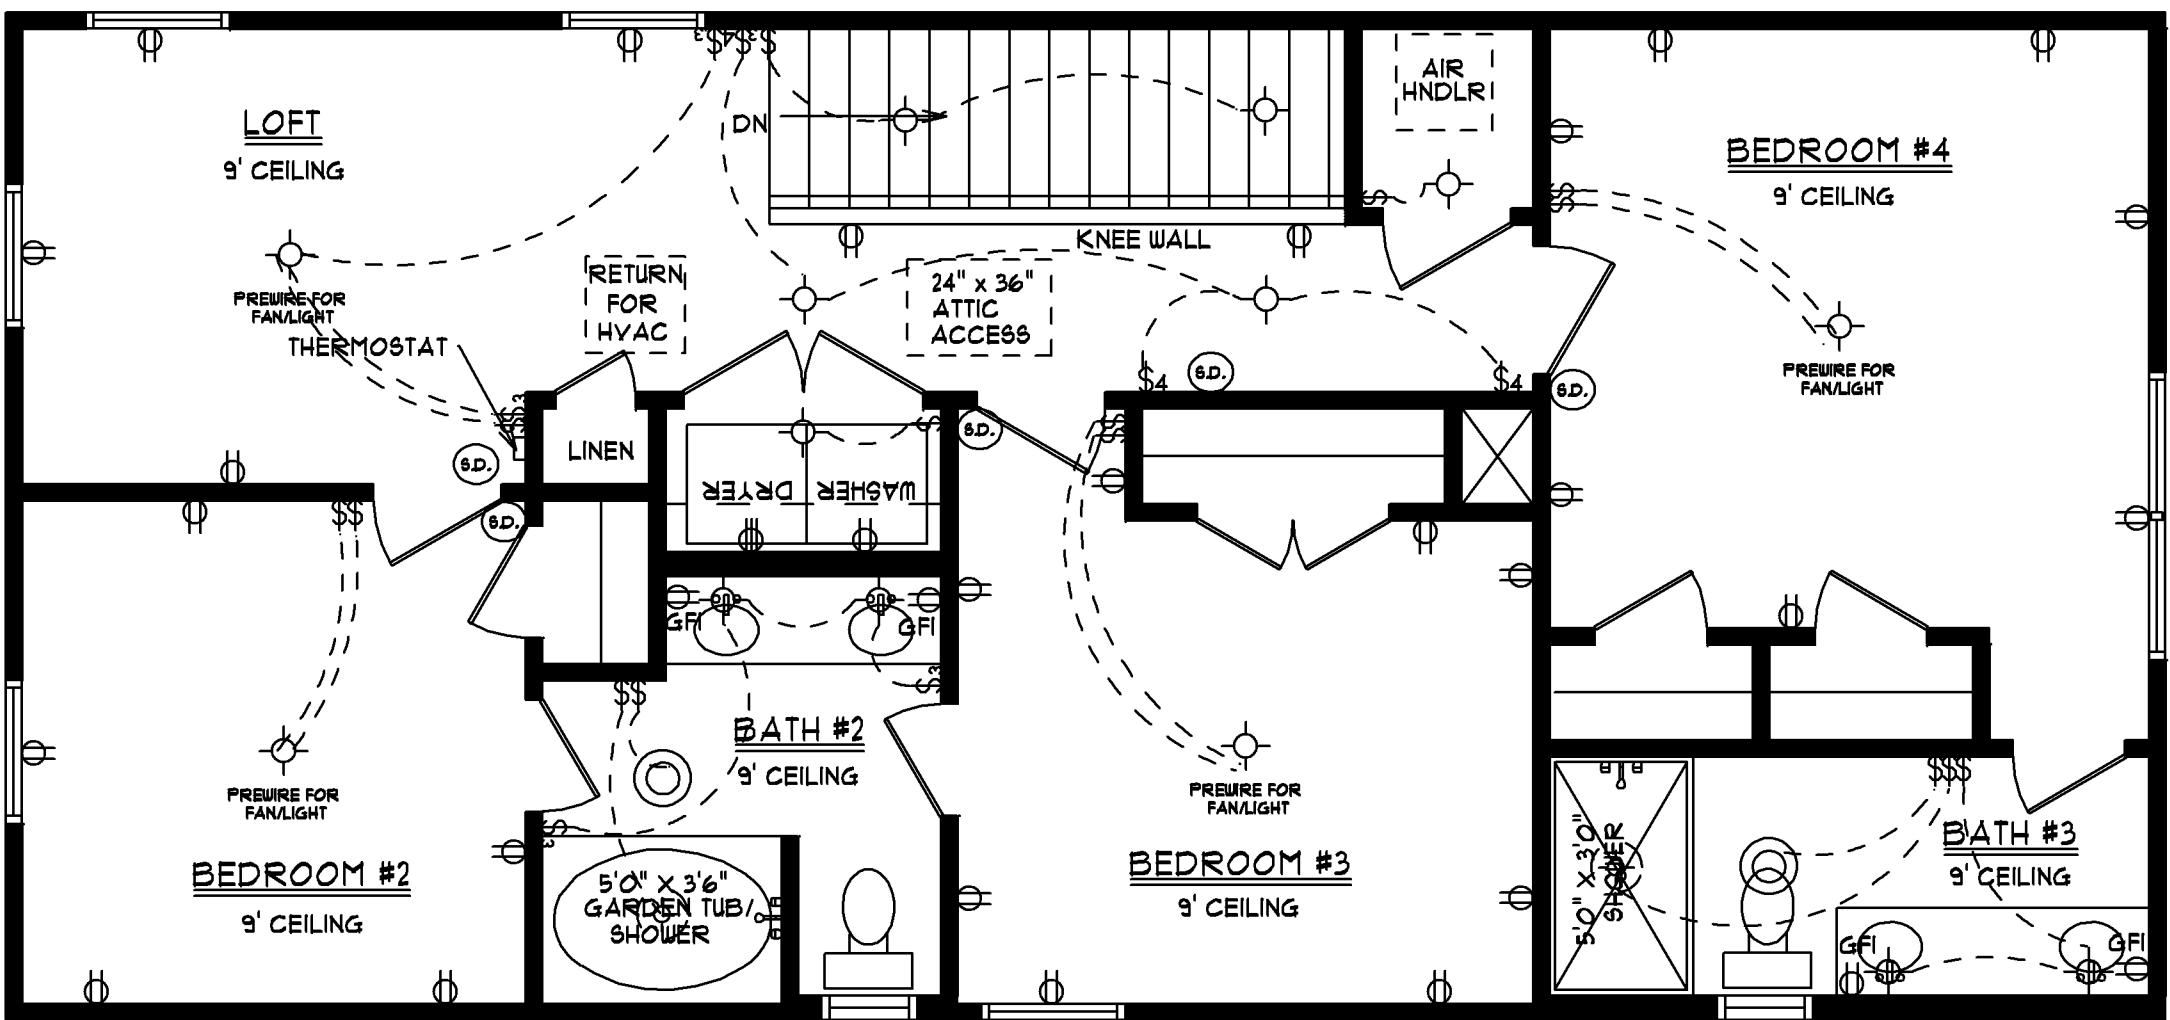

SECOND FLOOR PLAN

ELECTRICAL LEGEND	
SYMBOL	DESCRIPTION
	LIGHT
	RECESSED CAN LIGHT
	SWITCH
	3-WAY SWITCH
	220 OUTLET
	110 OUTLET
	GROUND FAULT INTERRUPTER
	TELEVISION
	TELEPHONE
	BATH FAN/LIGHT
	BATH FAN ONLY
	GARBAGE DISPOSAL
	SPEAKER
	DOORBELL BUTTON
	SMOKE DETECTOR
	DOUBLE FLOOD LIGHT
	HOSE BIB
	PREWIRED FAN/LIGHT
ARC FAULT PROTECTION IN ALL ROOMS REQUIRED BY 2017 NEC CODE	