



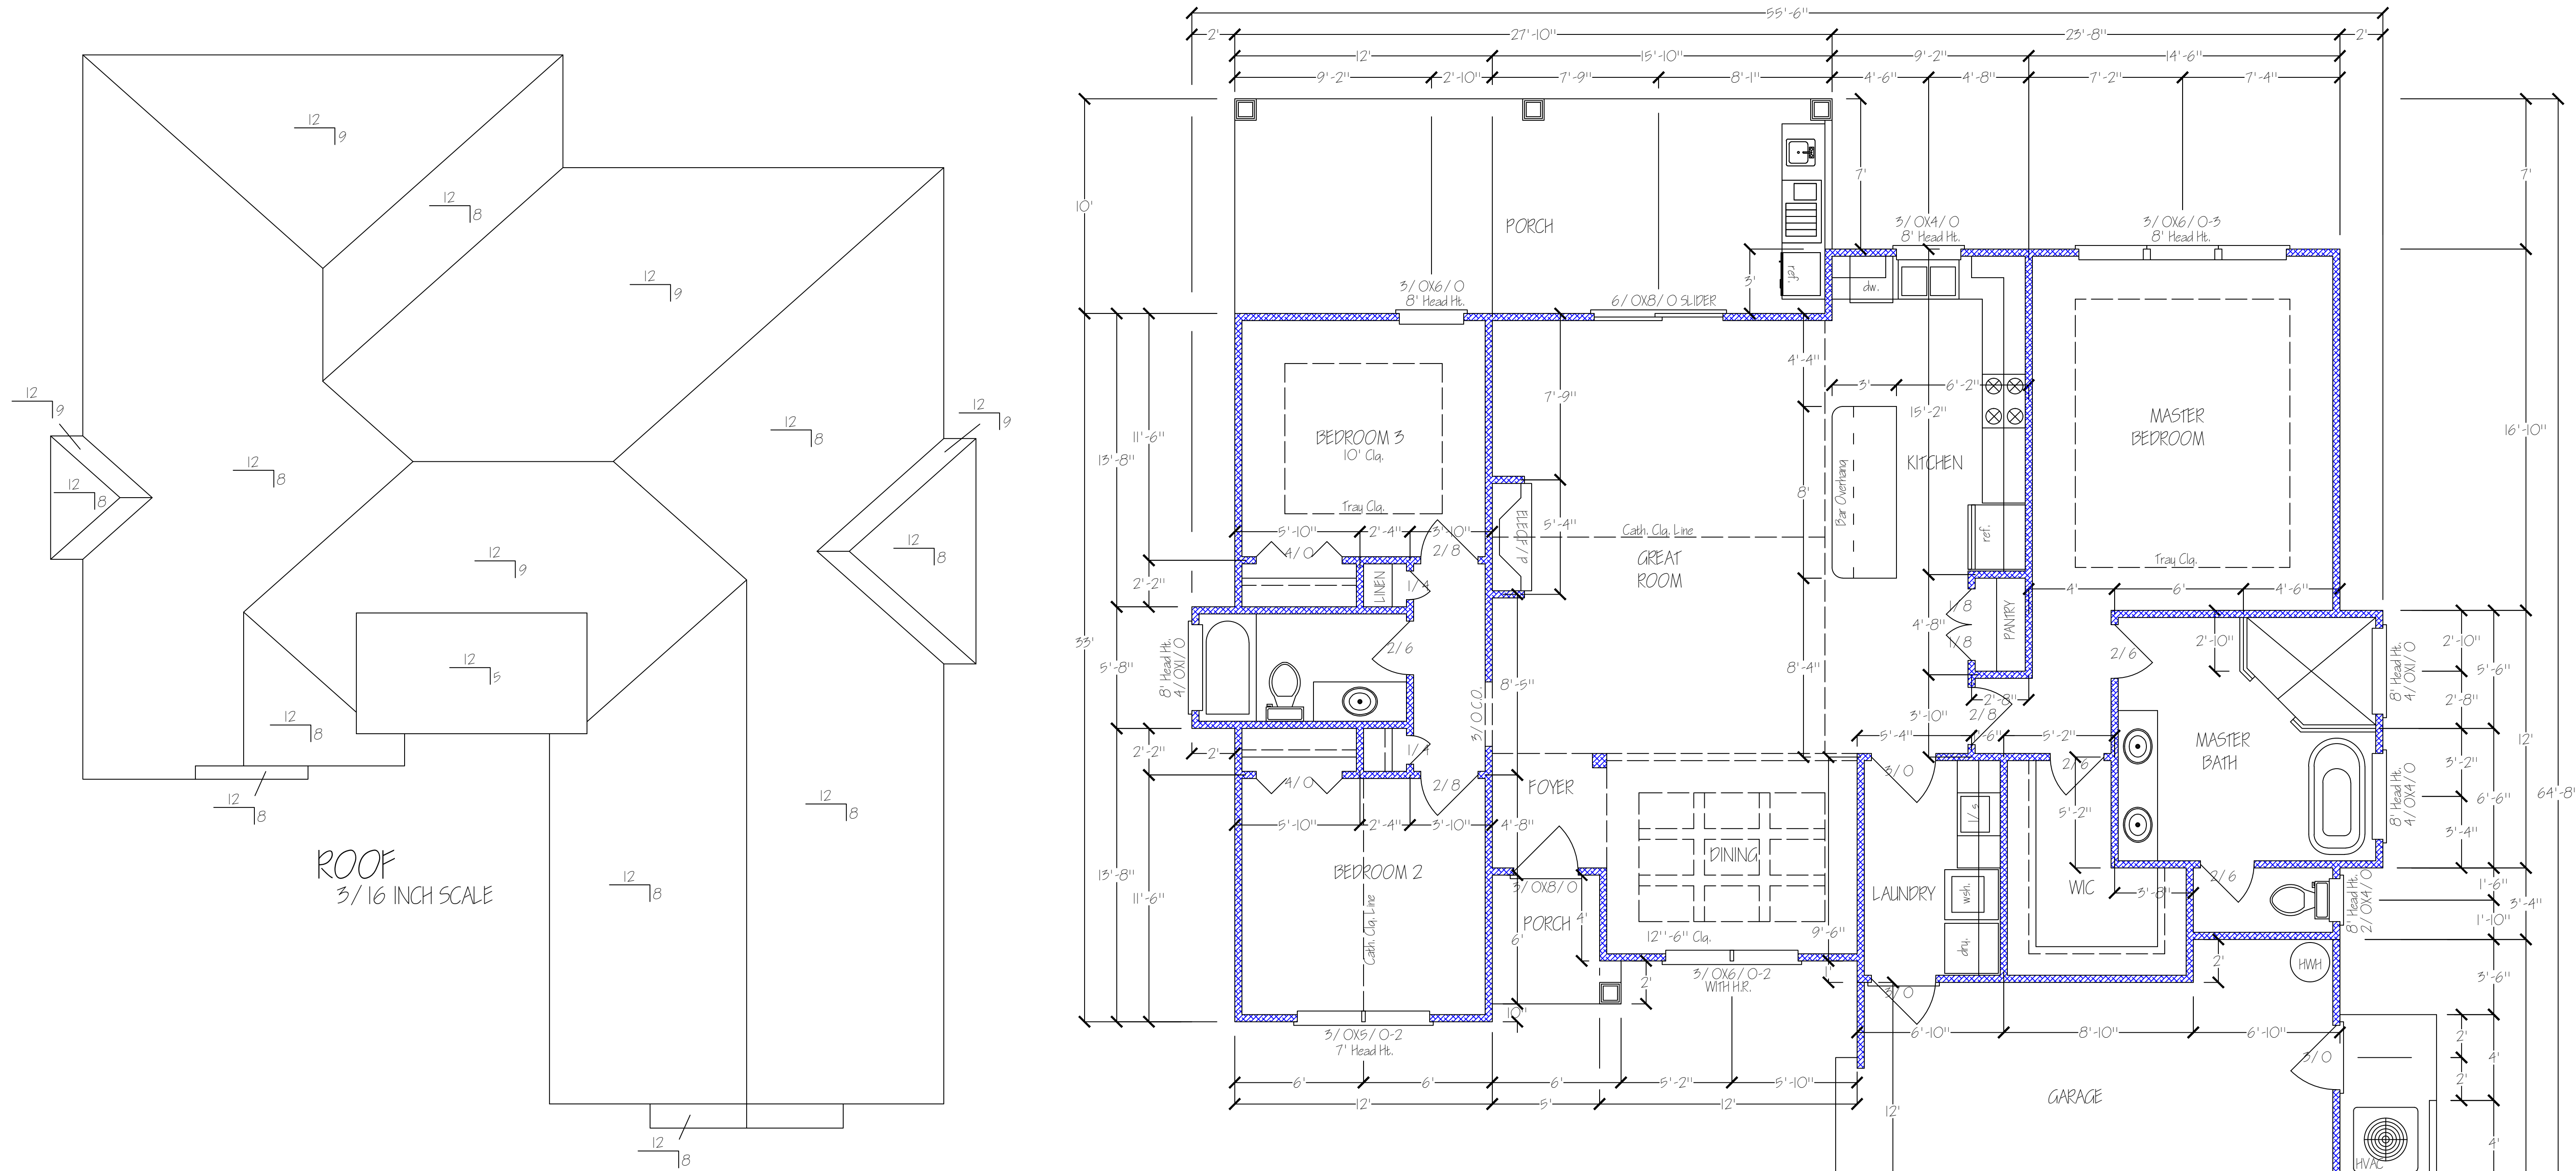

ROOF
3/16 INCH SCALE

FLOOR PLAN
1684 SQ.FT. HEATED
524 SQ.FT. GARAGE
277 SQ.FT. PORCHES
1/4 INCH SCALE

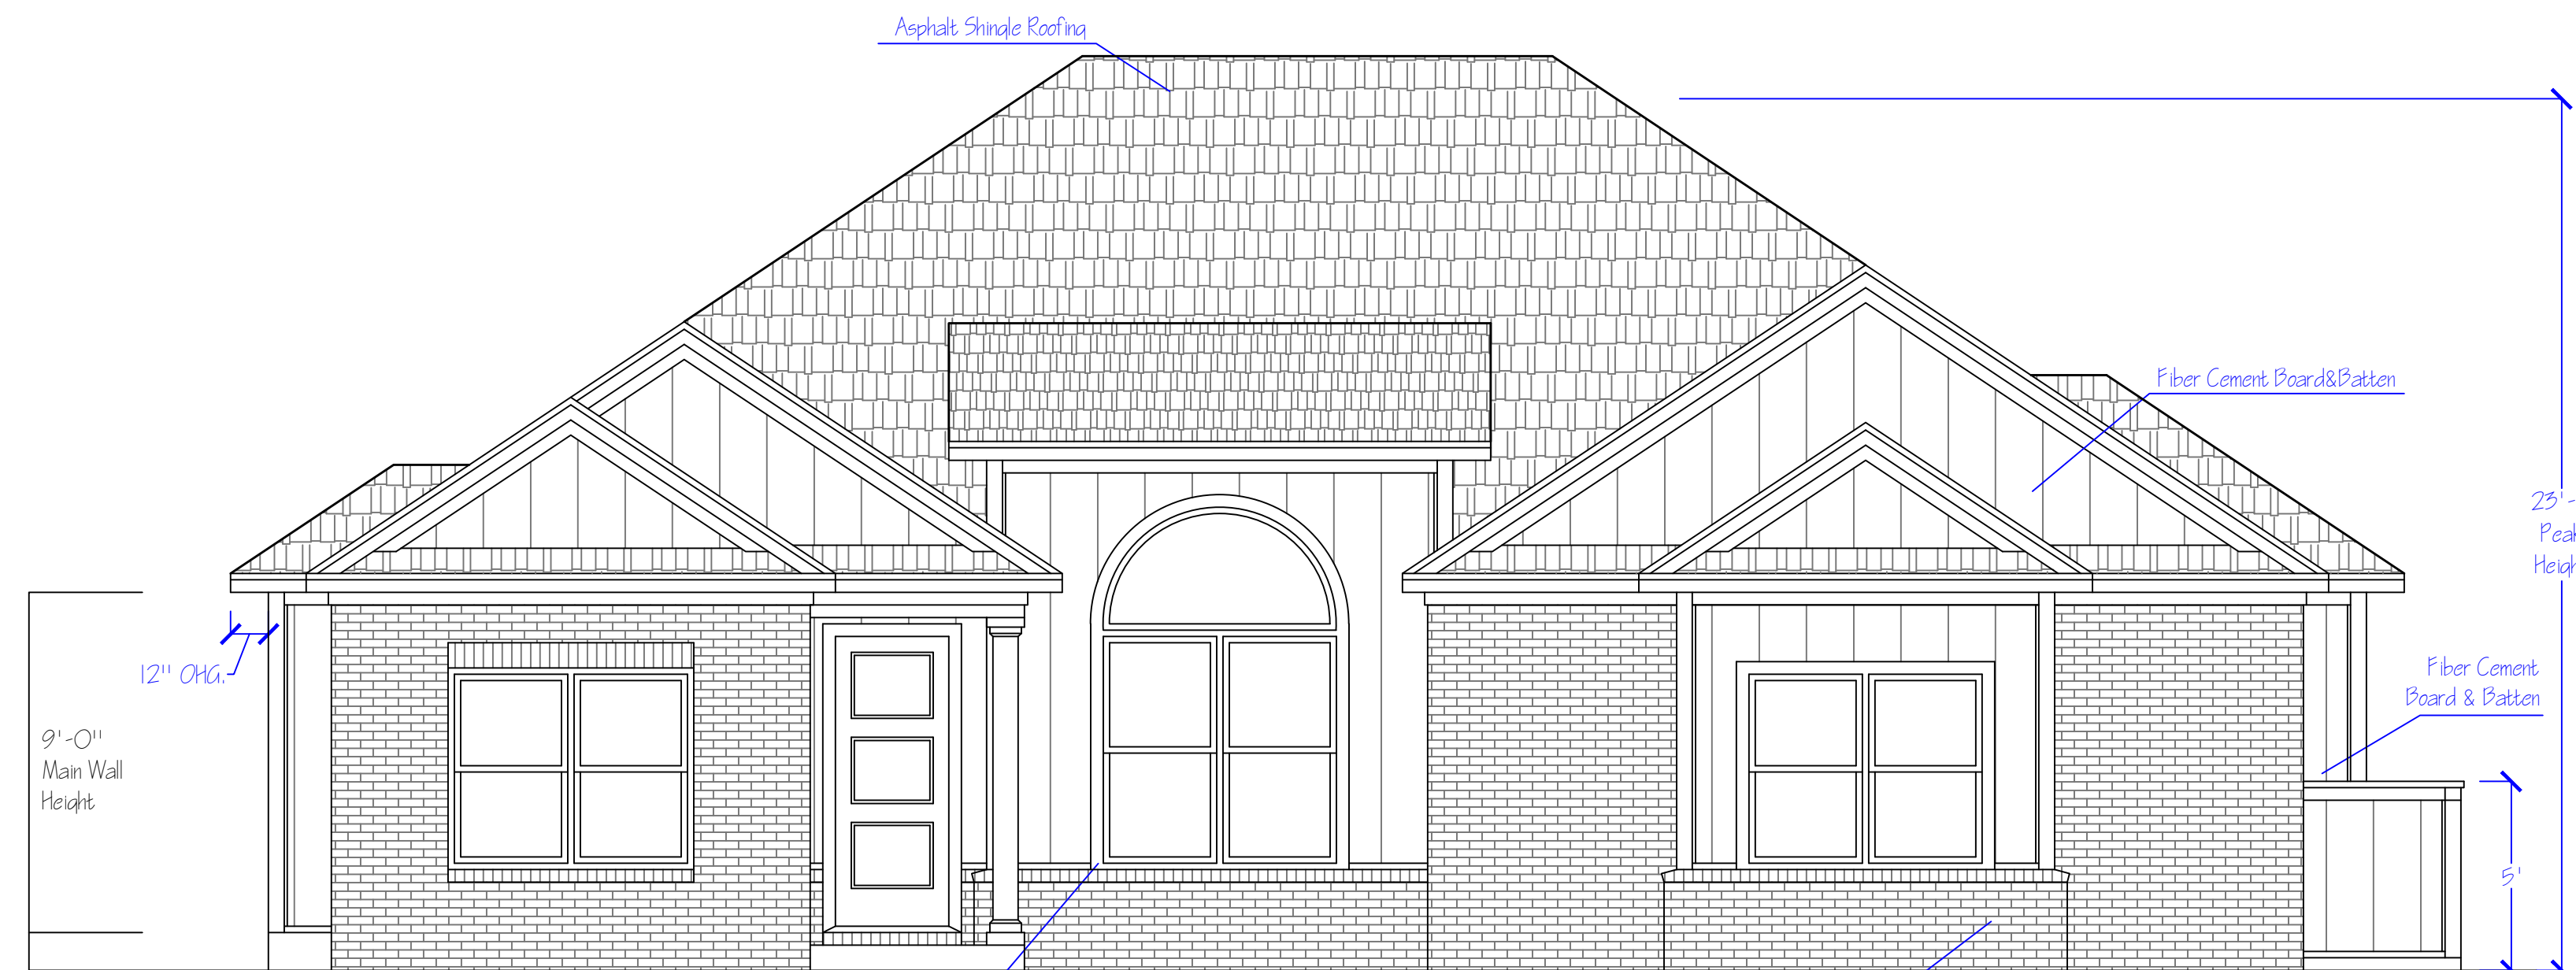

FRONT
1/4 INCH SCALE

NOTE:
IF THIS DISCLAIMER IS NOT RED IN COLOR AND
SIGNED AND DATED BY ASHLEY JOHNSON, THEN IT IS NOT AN
ORIGINAL SET OF PLANS, HAS NOT BEEN REVIEWED, IS NOT
RELEASED FOR PERMIT OR CONSTRUCTION, IS SUBJECT
TO THE APPROPRIATE COPYRIGHT LAWS AND ALL ASSOCIATED
WIND AND STRUCTURAL DESIGN IS NULL AND VOID.
NO BUILDING PERMIT SHOULD BE ISSUED FOR THESE PLANS.

