


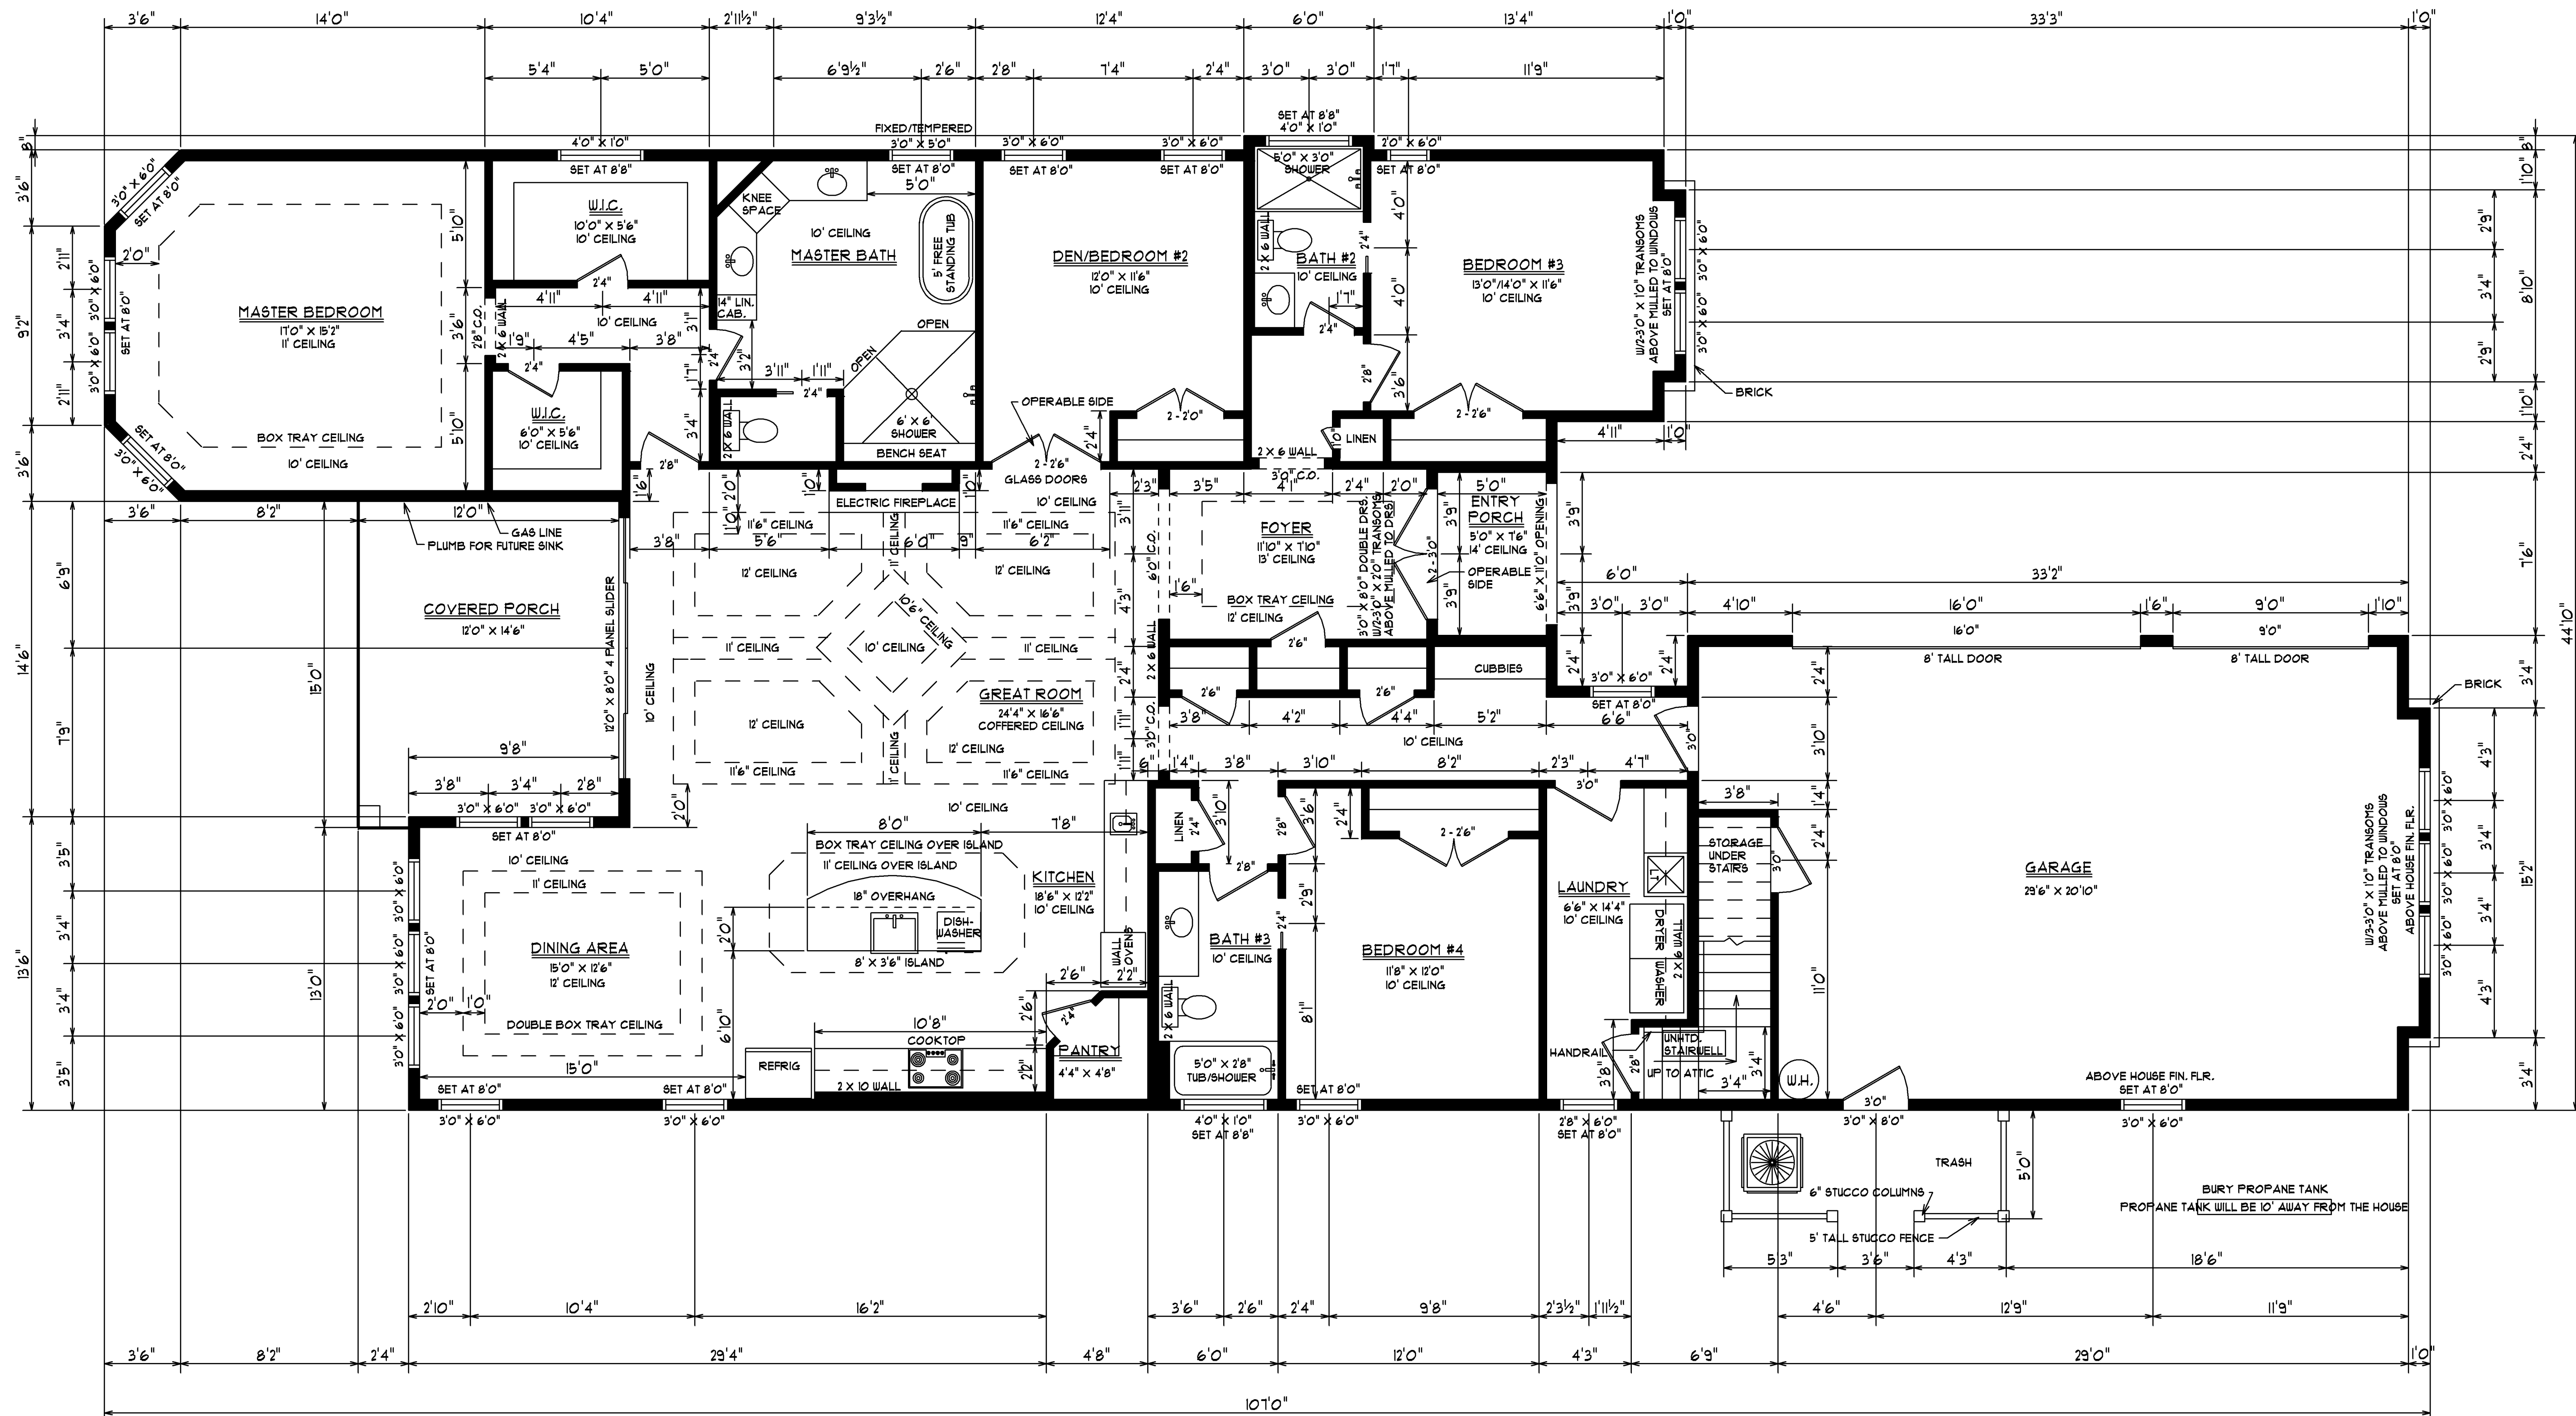

NOTE:
1.2 X 6 EXTERIOR WALLS