


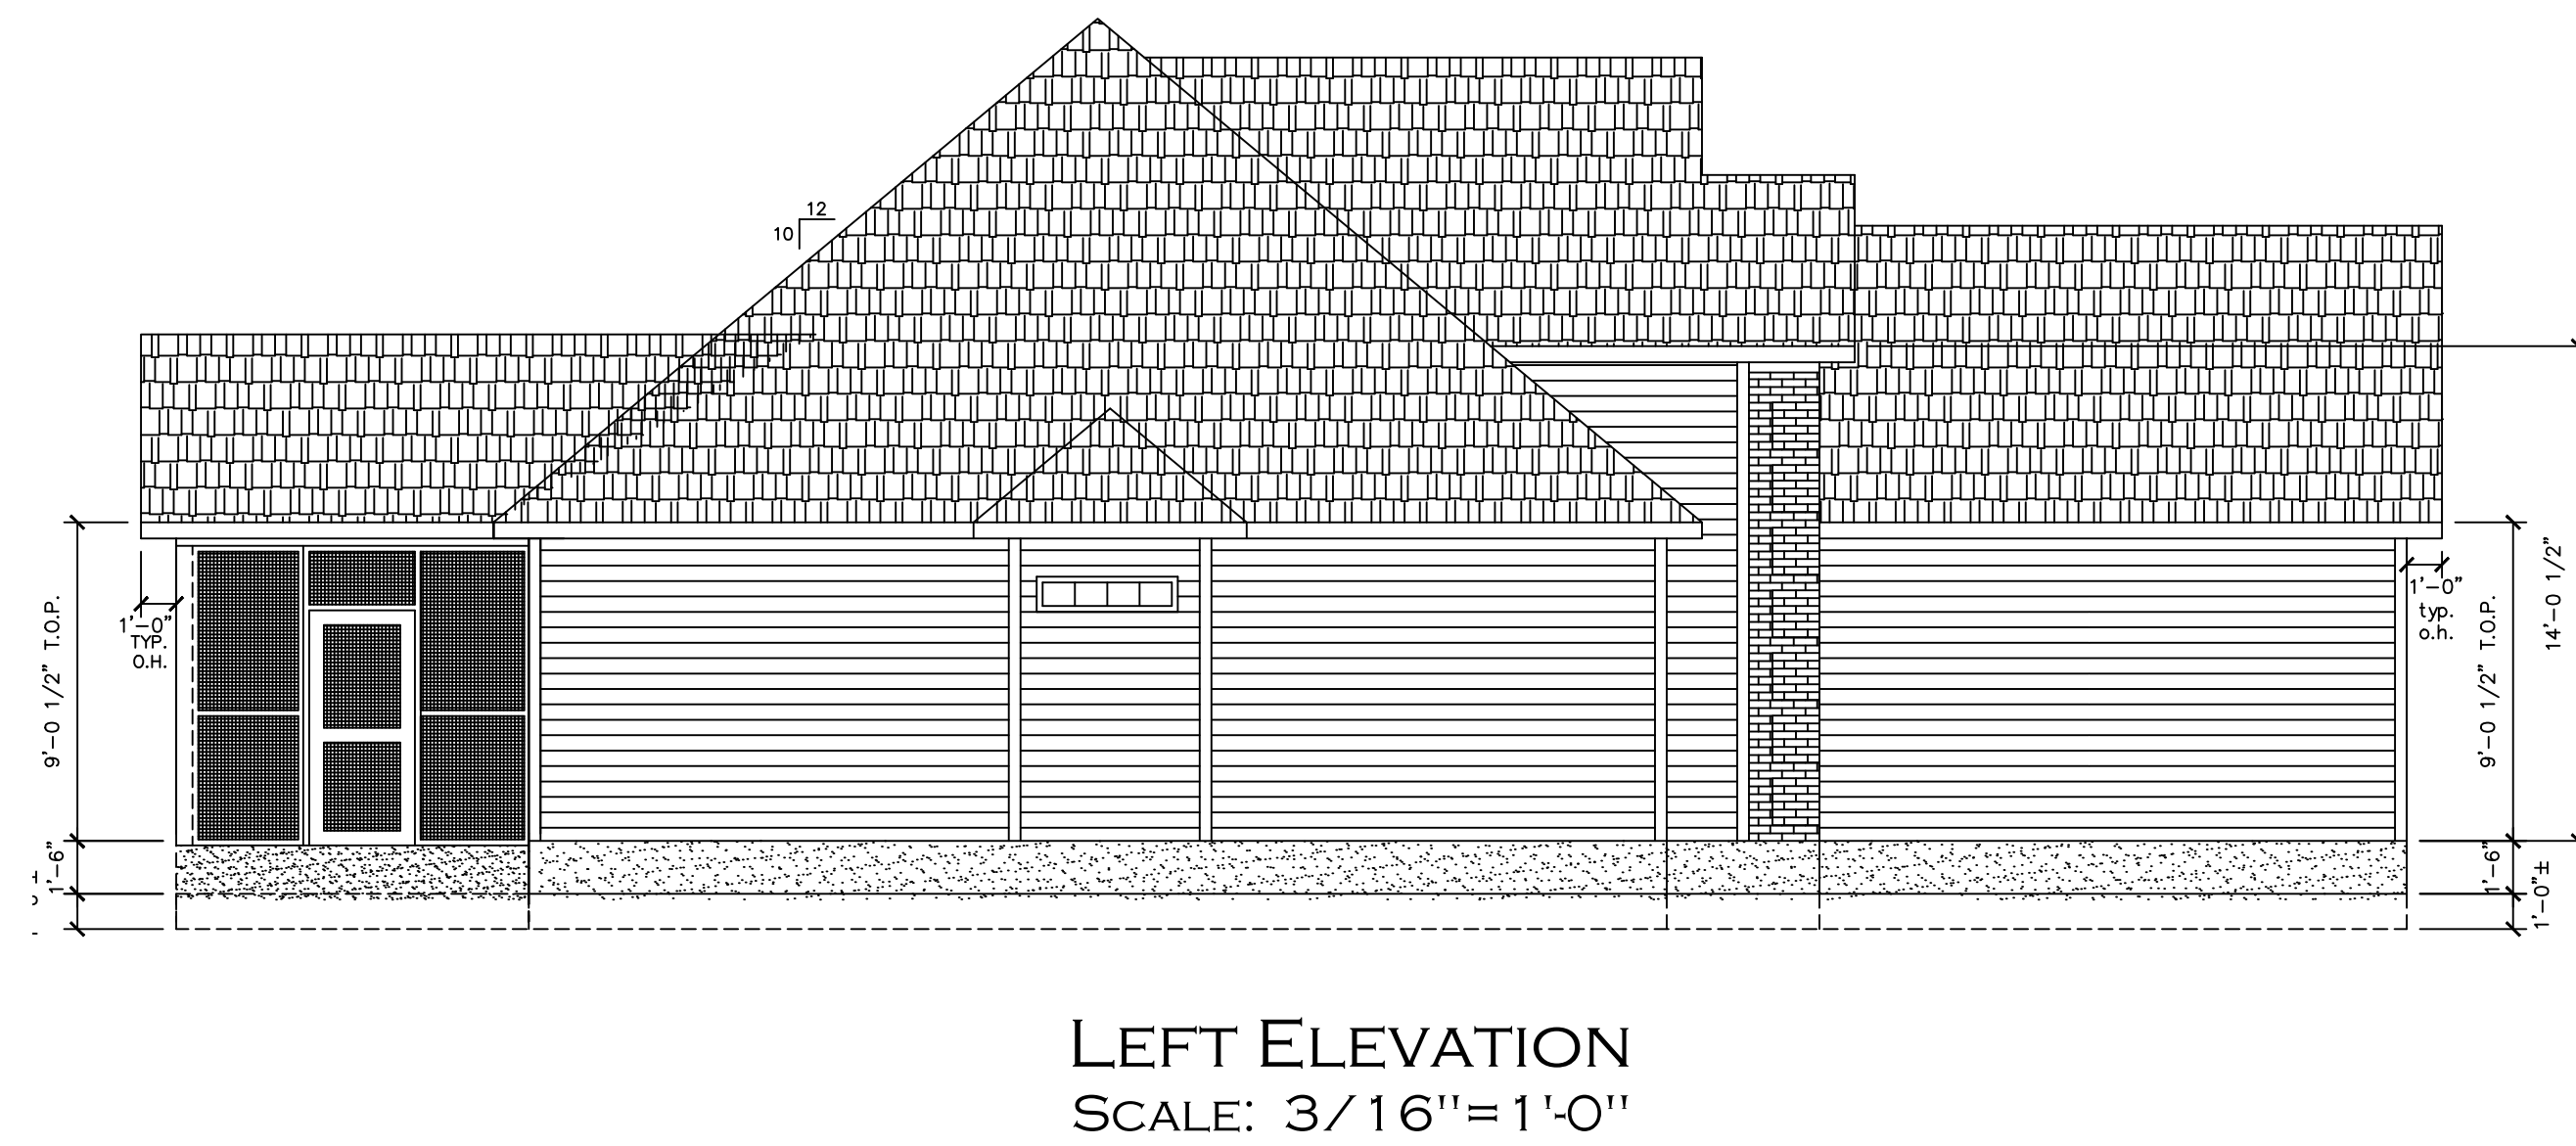
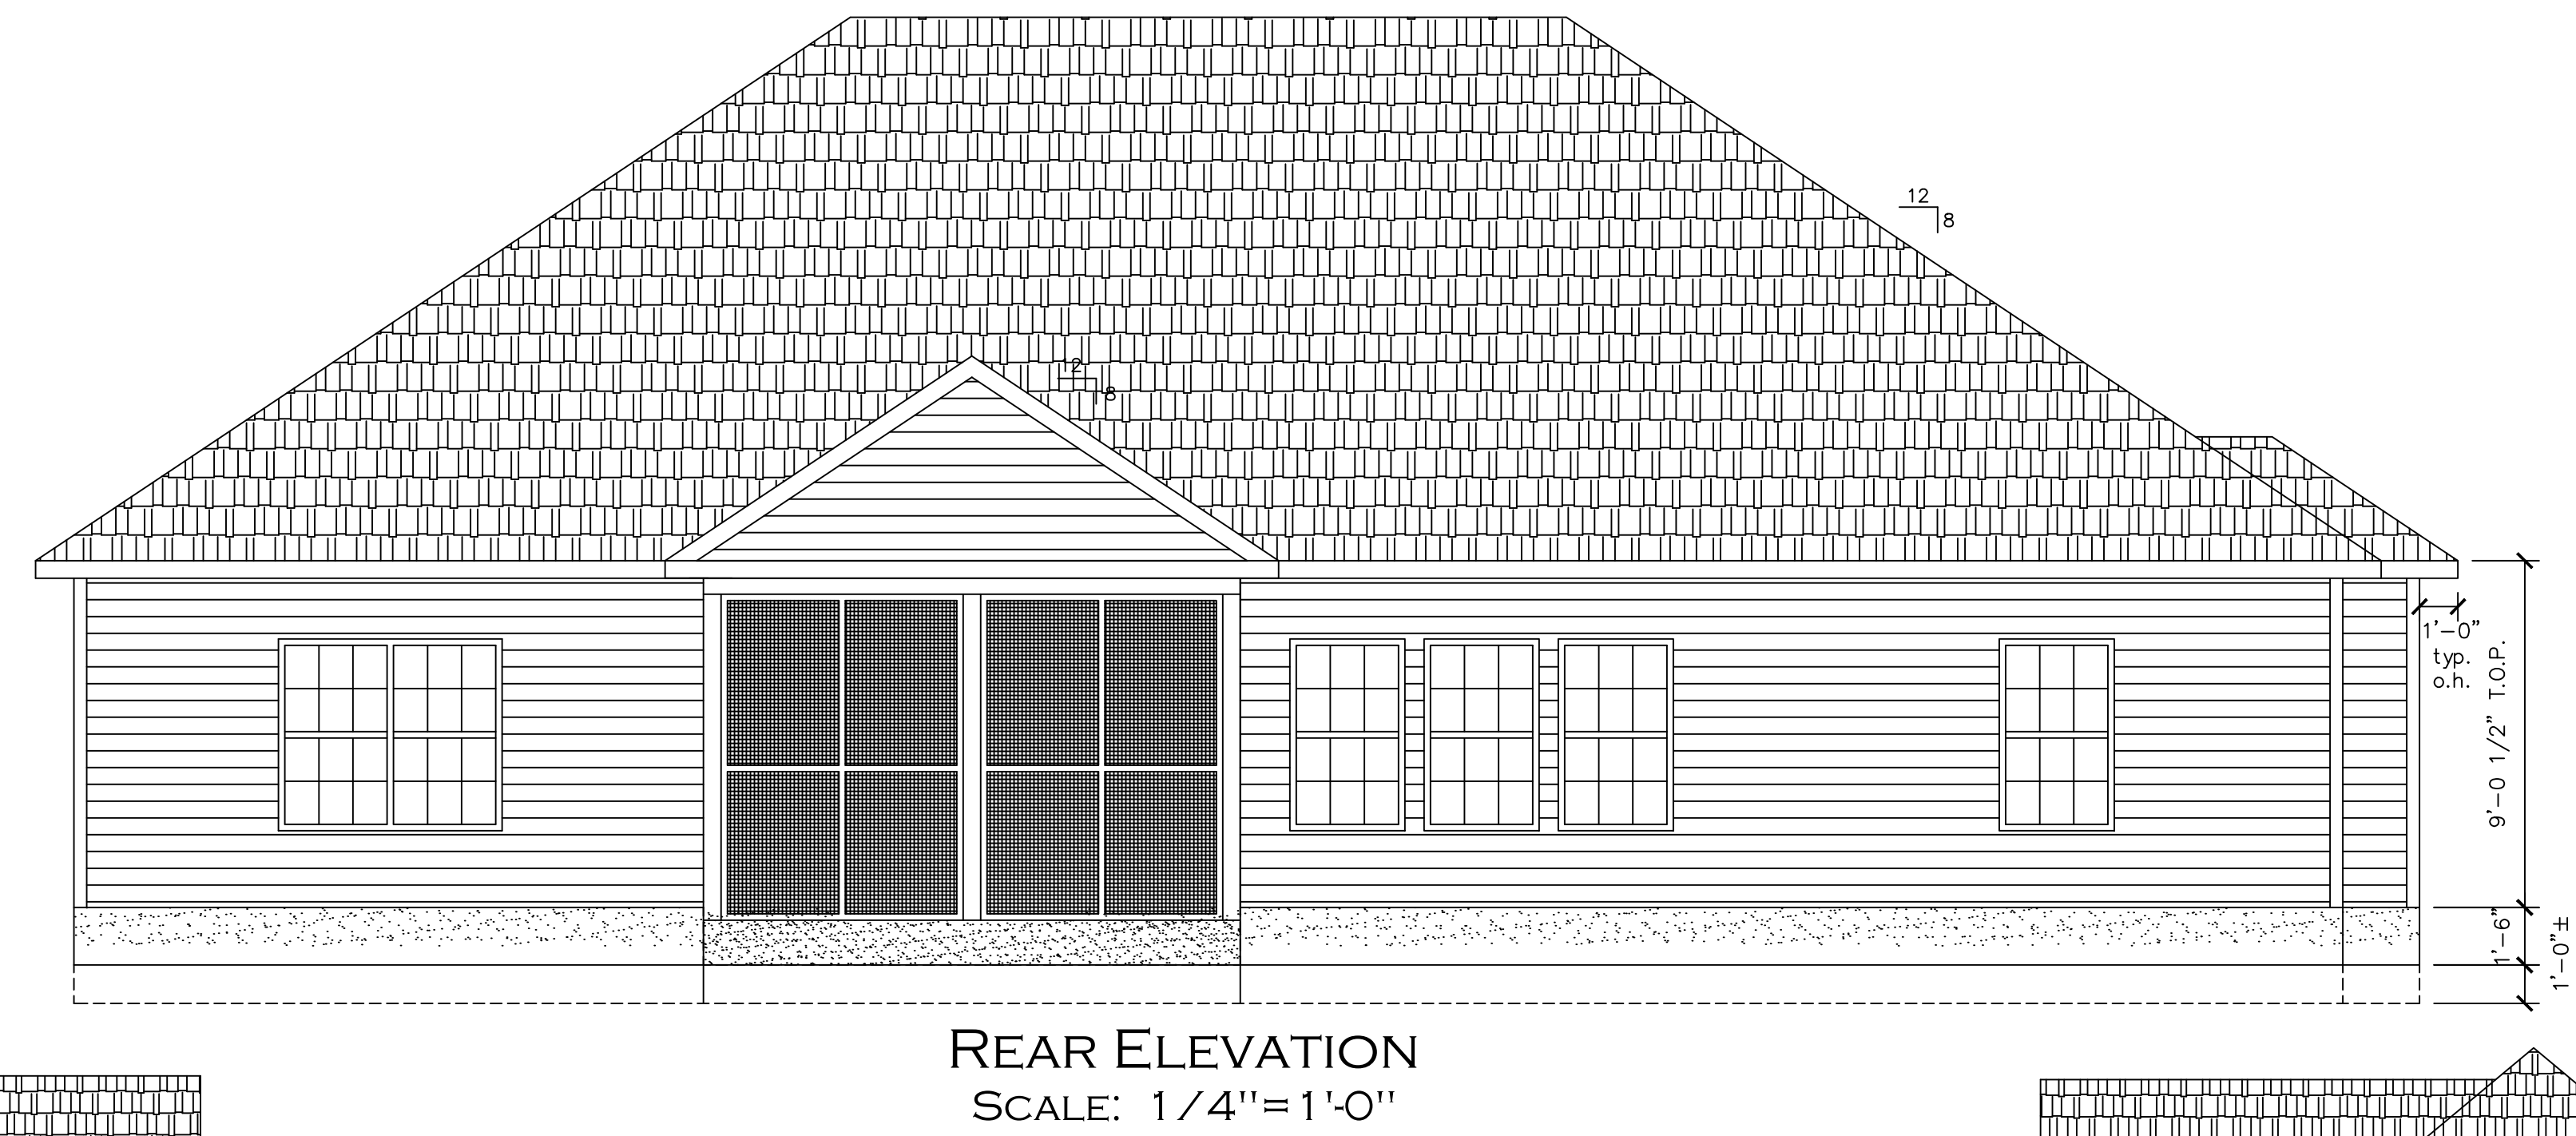


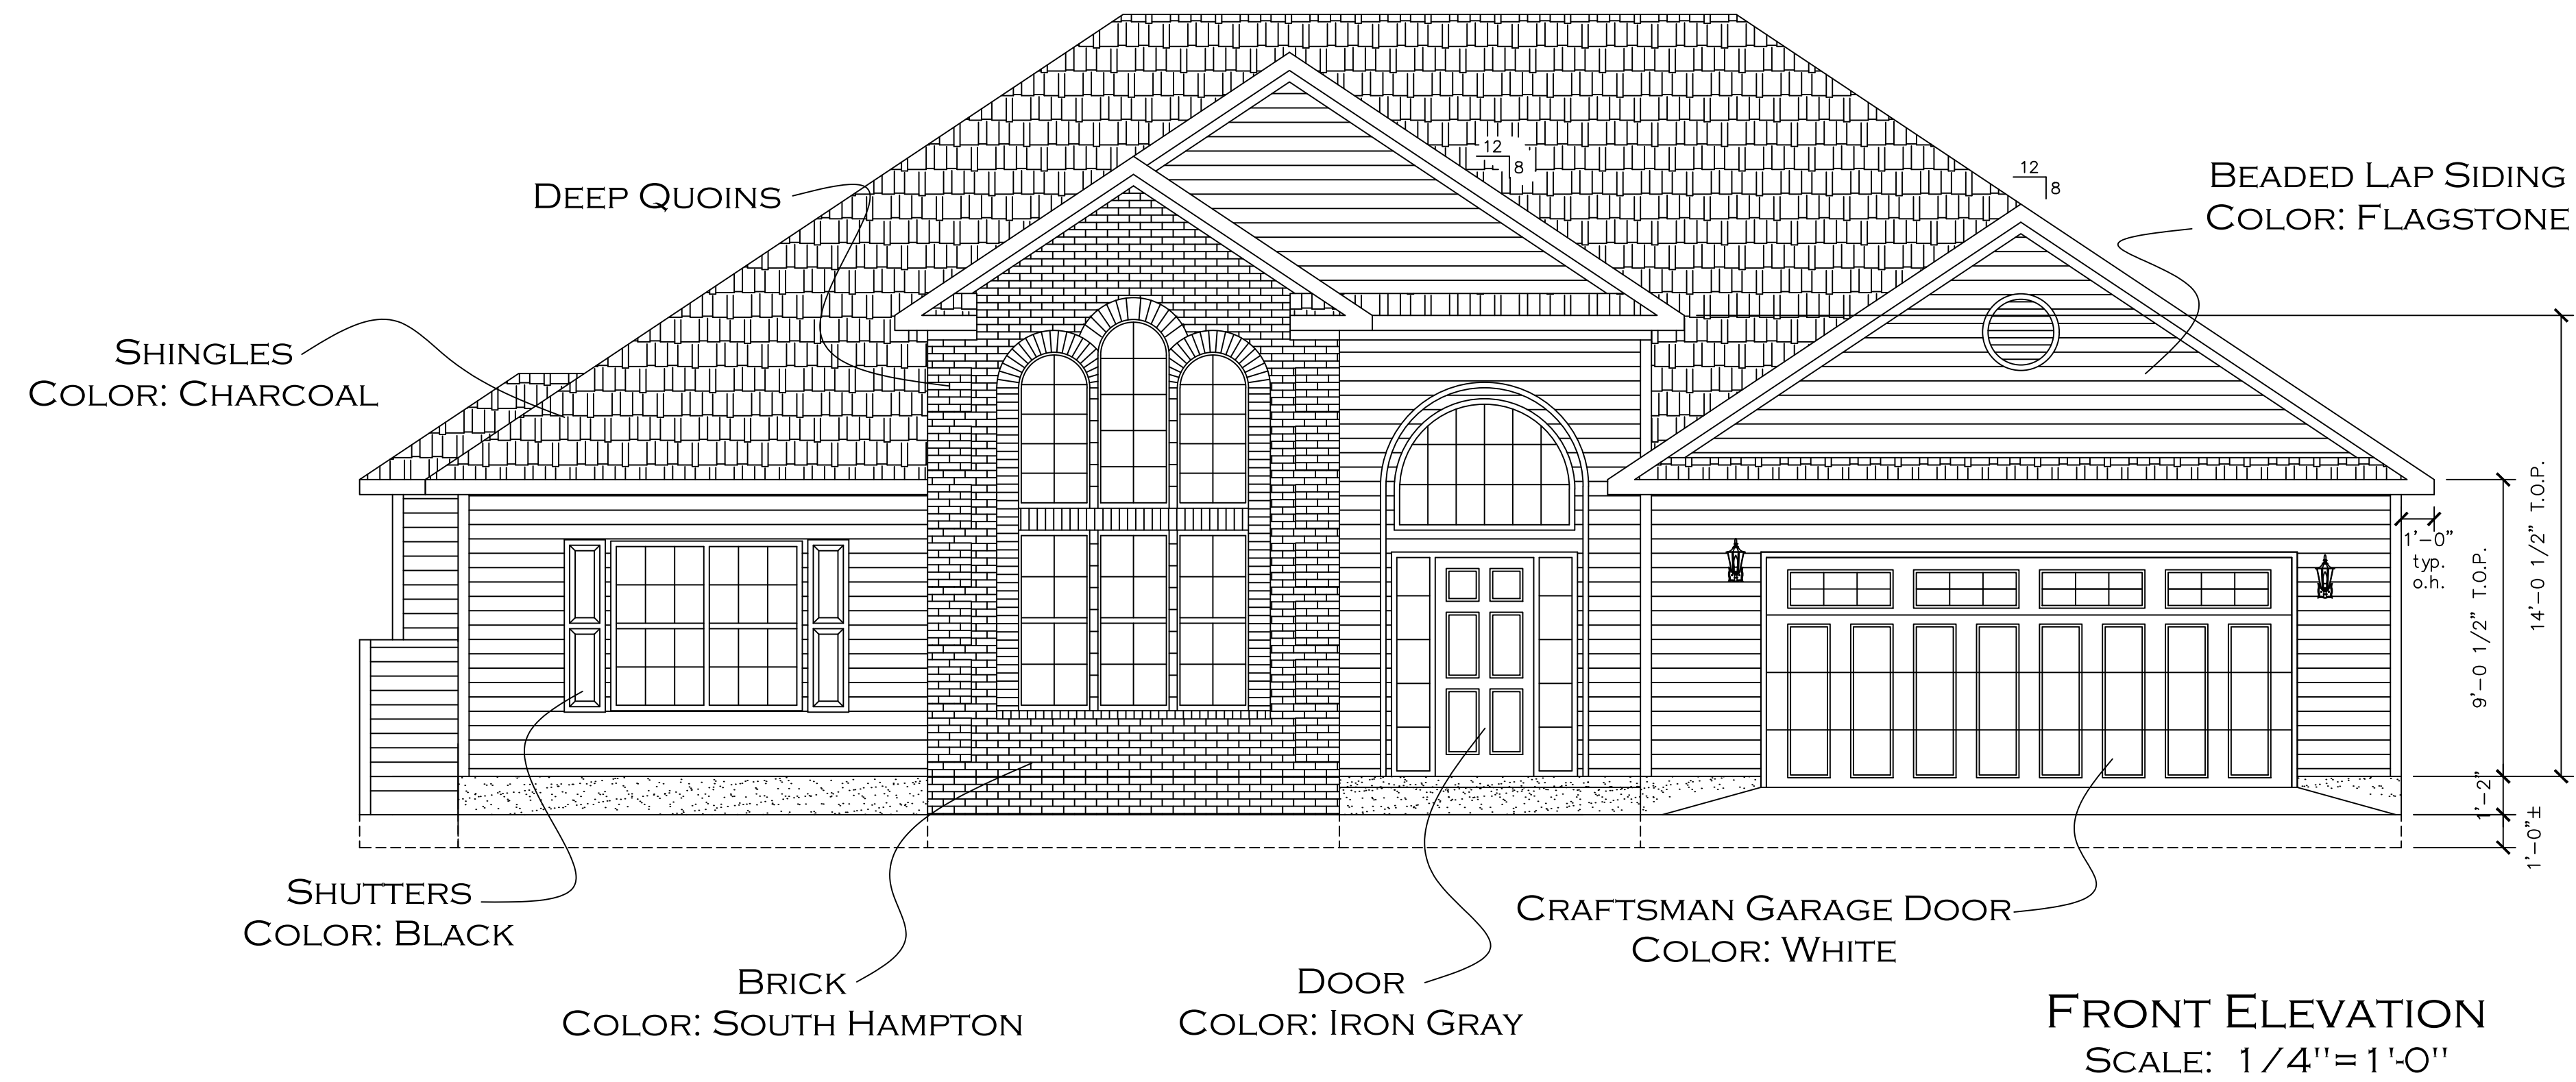

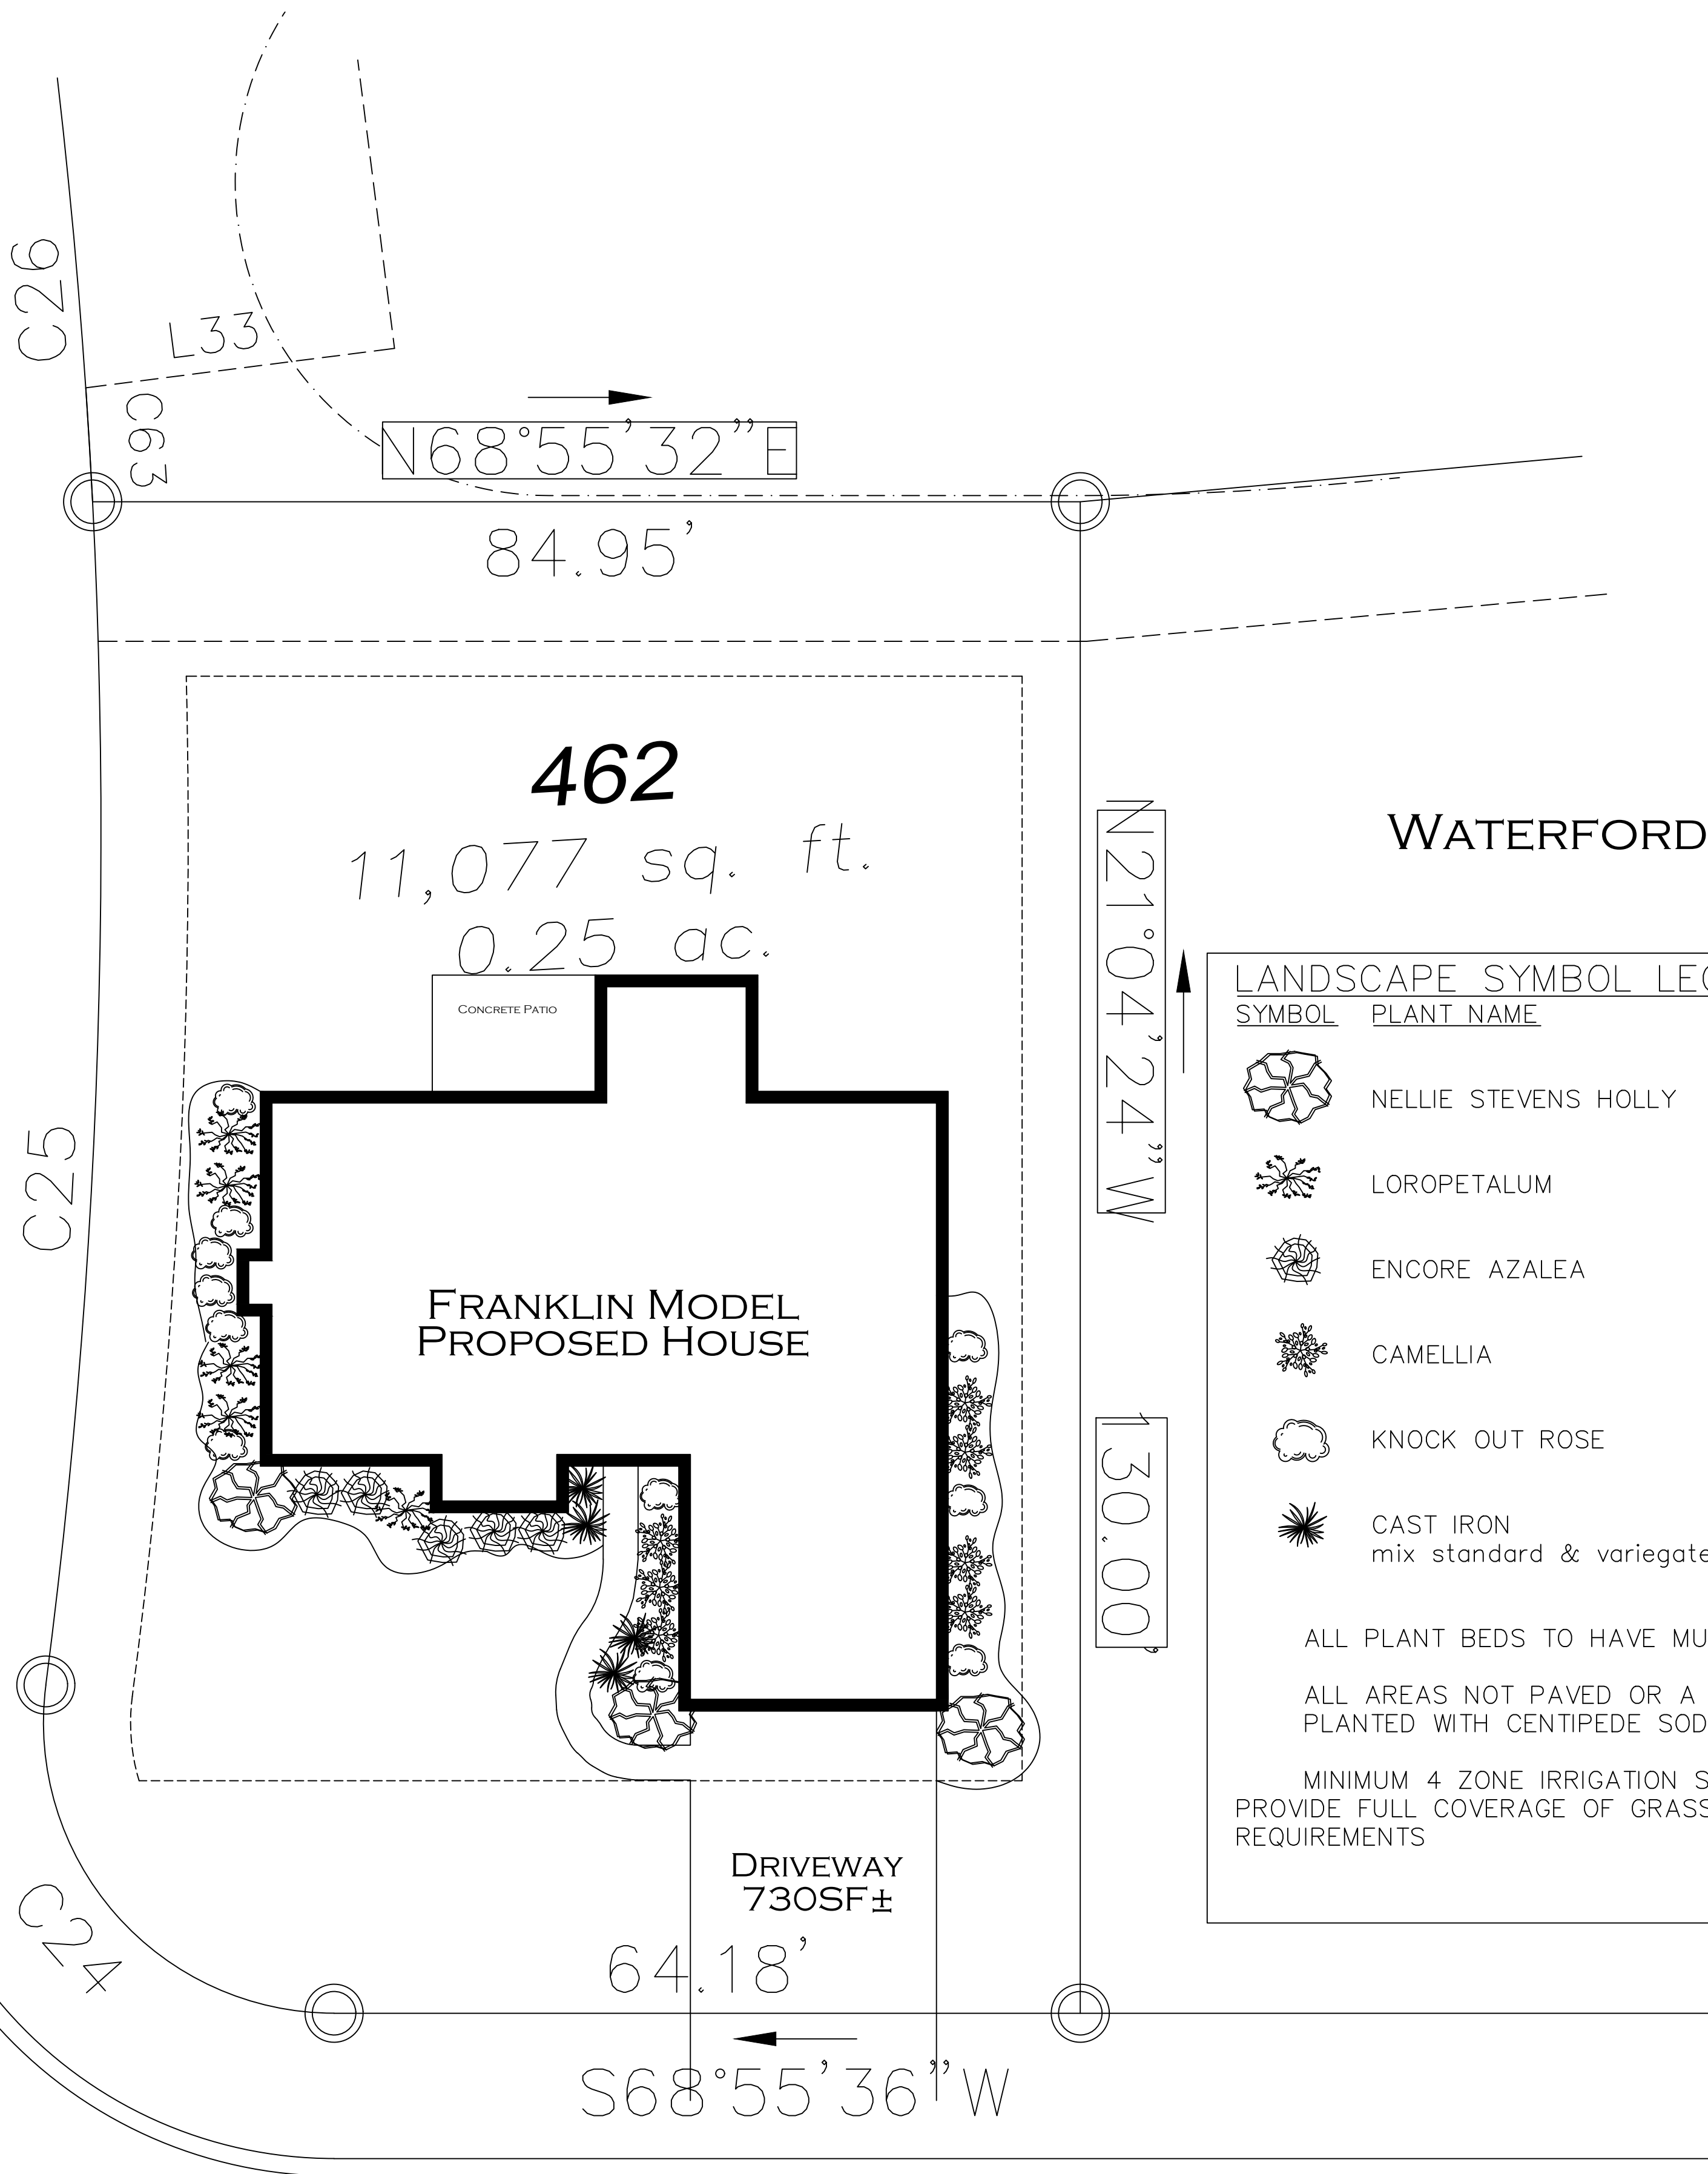

WATERFORD
LOT # 462 - LANDSCAPE PLAN
SCALE: 1"=10'

LANDSCAPE SYMBOL LEGEND			
SYMBOL	PLANT NAME	QUANTITY	SIZE
	NELLIE STEVENS HOLLY	3	15 Gal
	LOROPETALUM	5	3 gal Min
	ENCORE AZALEA	5	3 gal Min
	CAMELLIA	7	3 gal Min
	KNOCK OUT ROSE	11	3 gal Min
	CAST IRON mix standard & variegated	4	3 gal Min
ALL PLANT BEDS TO HAVE MULCH.			
ALL AREAS NOT PAVED OR A PLANT BED SHALL BE PLANTED WITH CENTIPEDE SOD.			
MINIMUM 4 ZONE IRRIGATION SYSTEM WITH TIMER SHALL PROVIDE FULL COVERAGE OF GRASS AND PLANTS PER REQUIREMENTS			

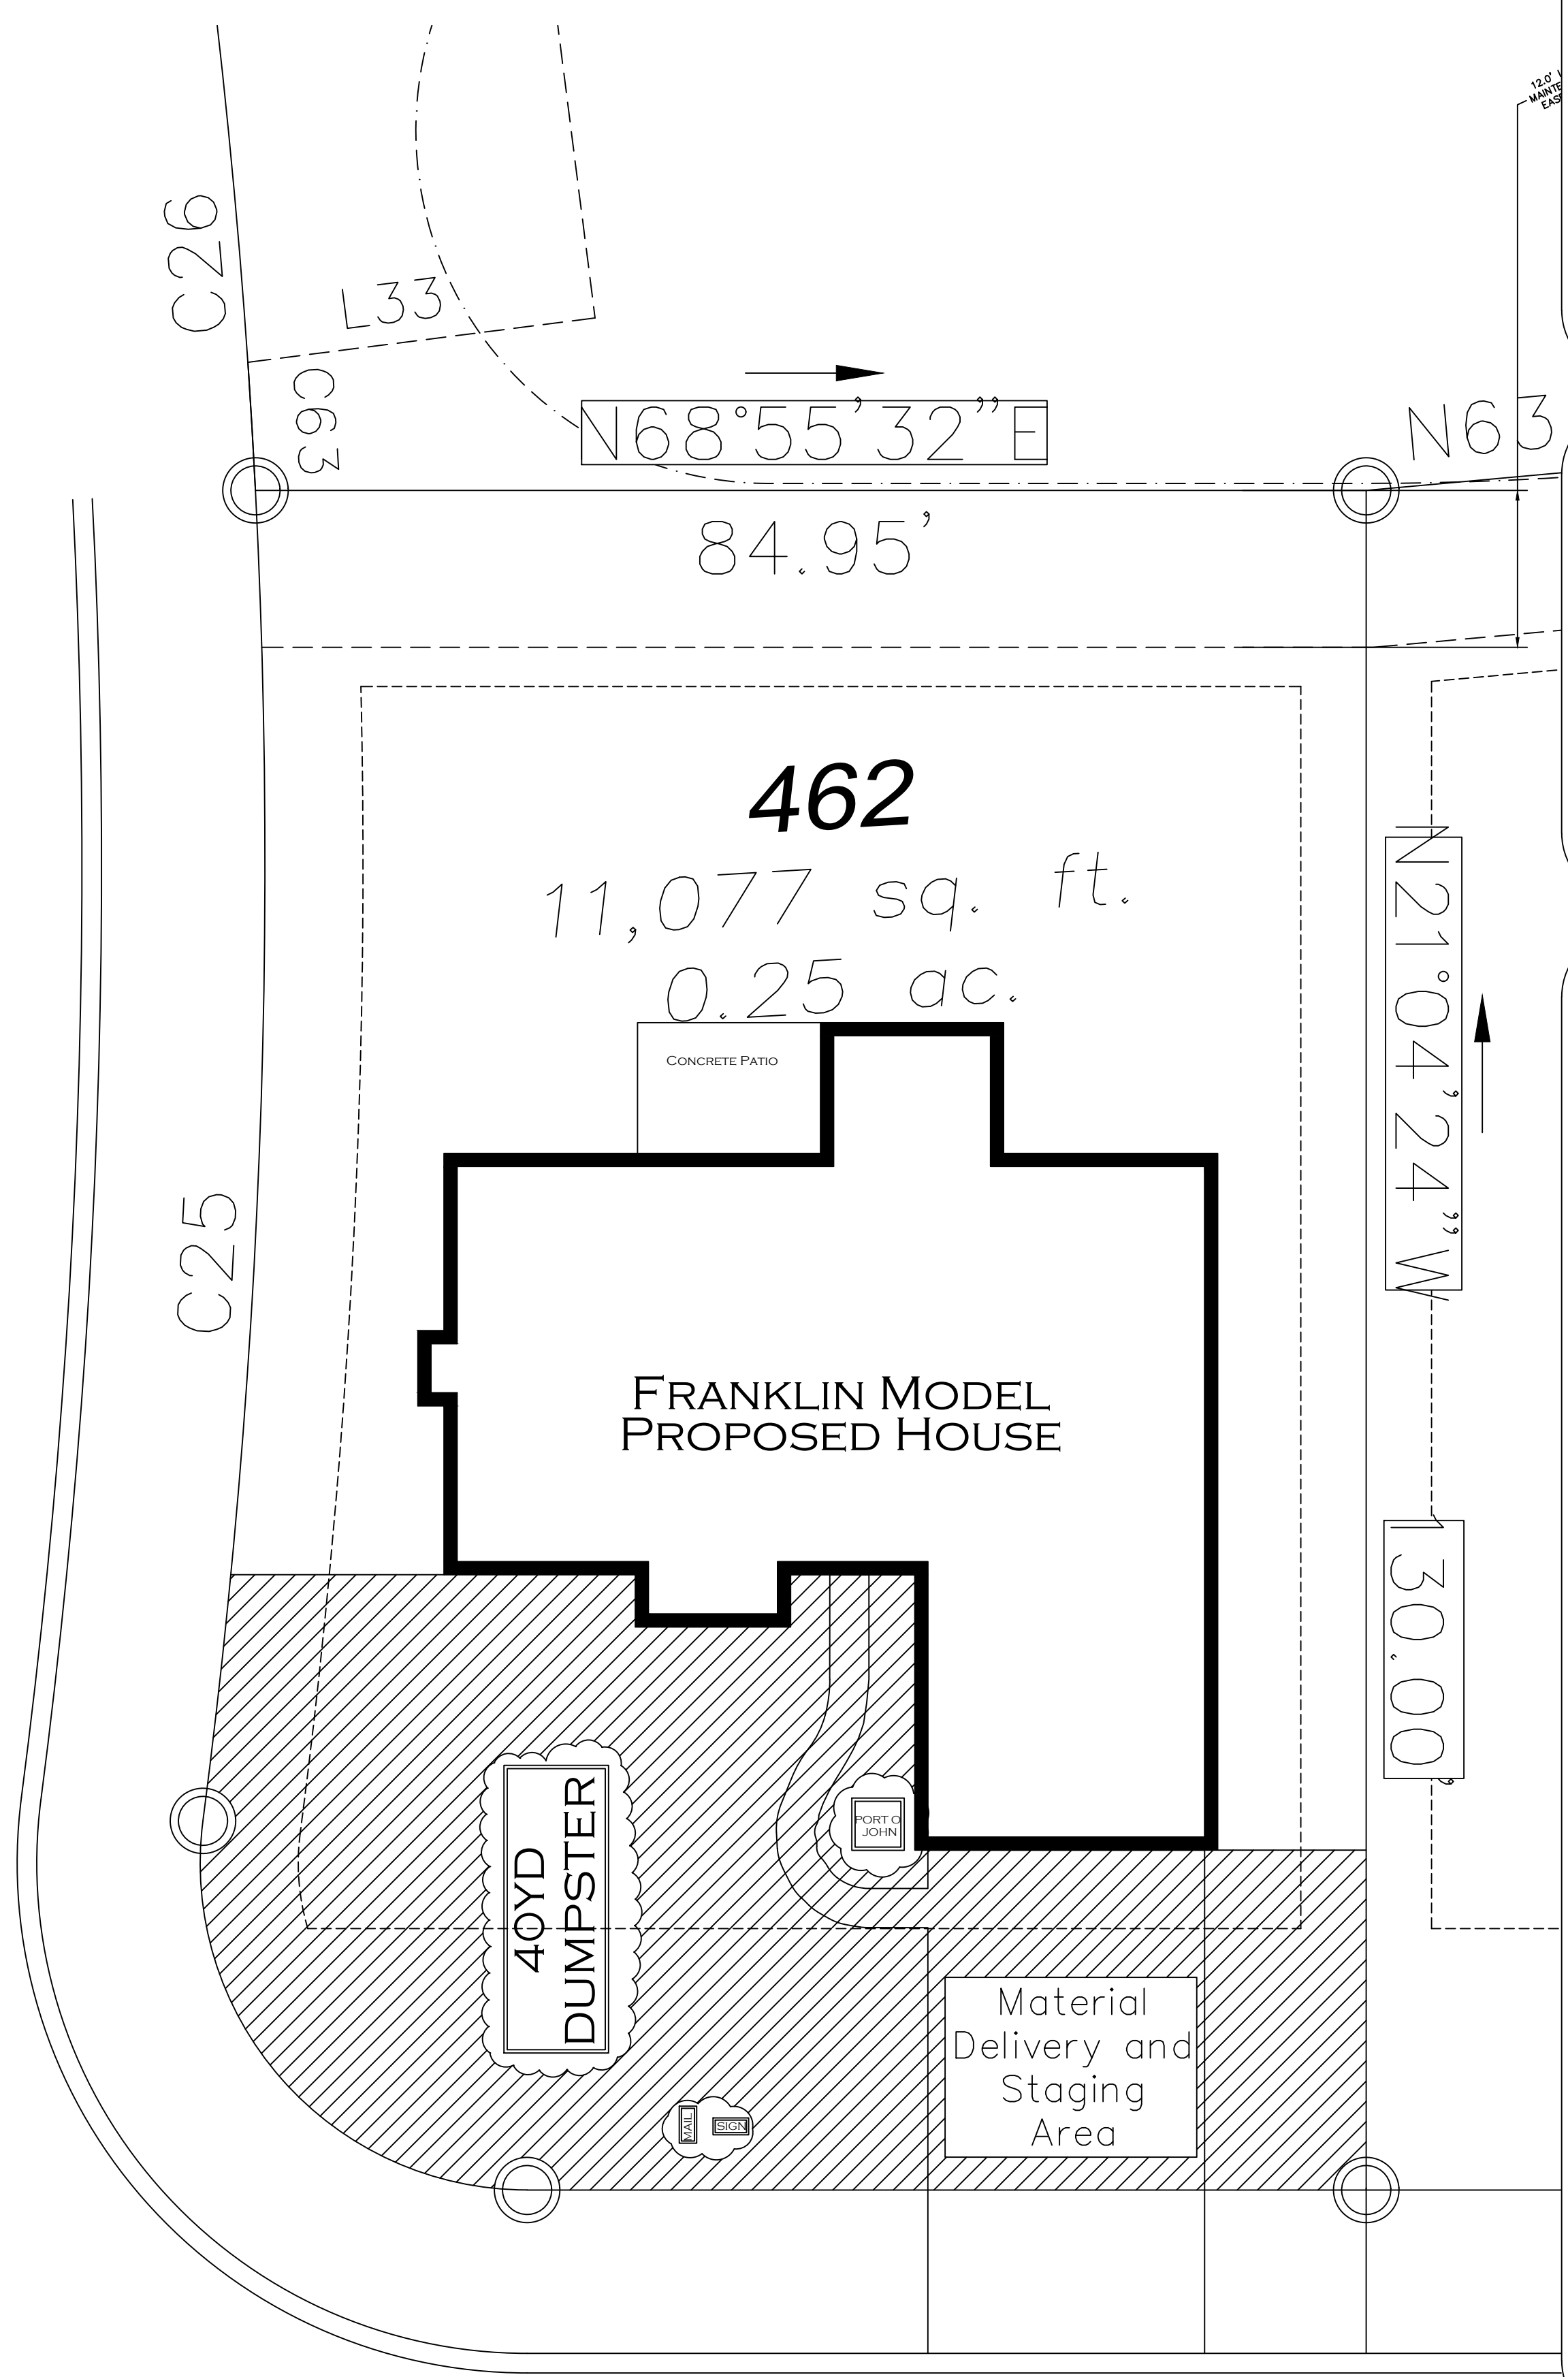

WATERFORD
LOT # 462 - STAGING PLAN
SCALE: 1"=10'