





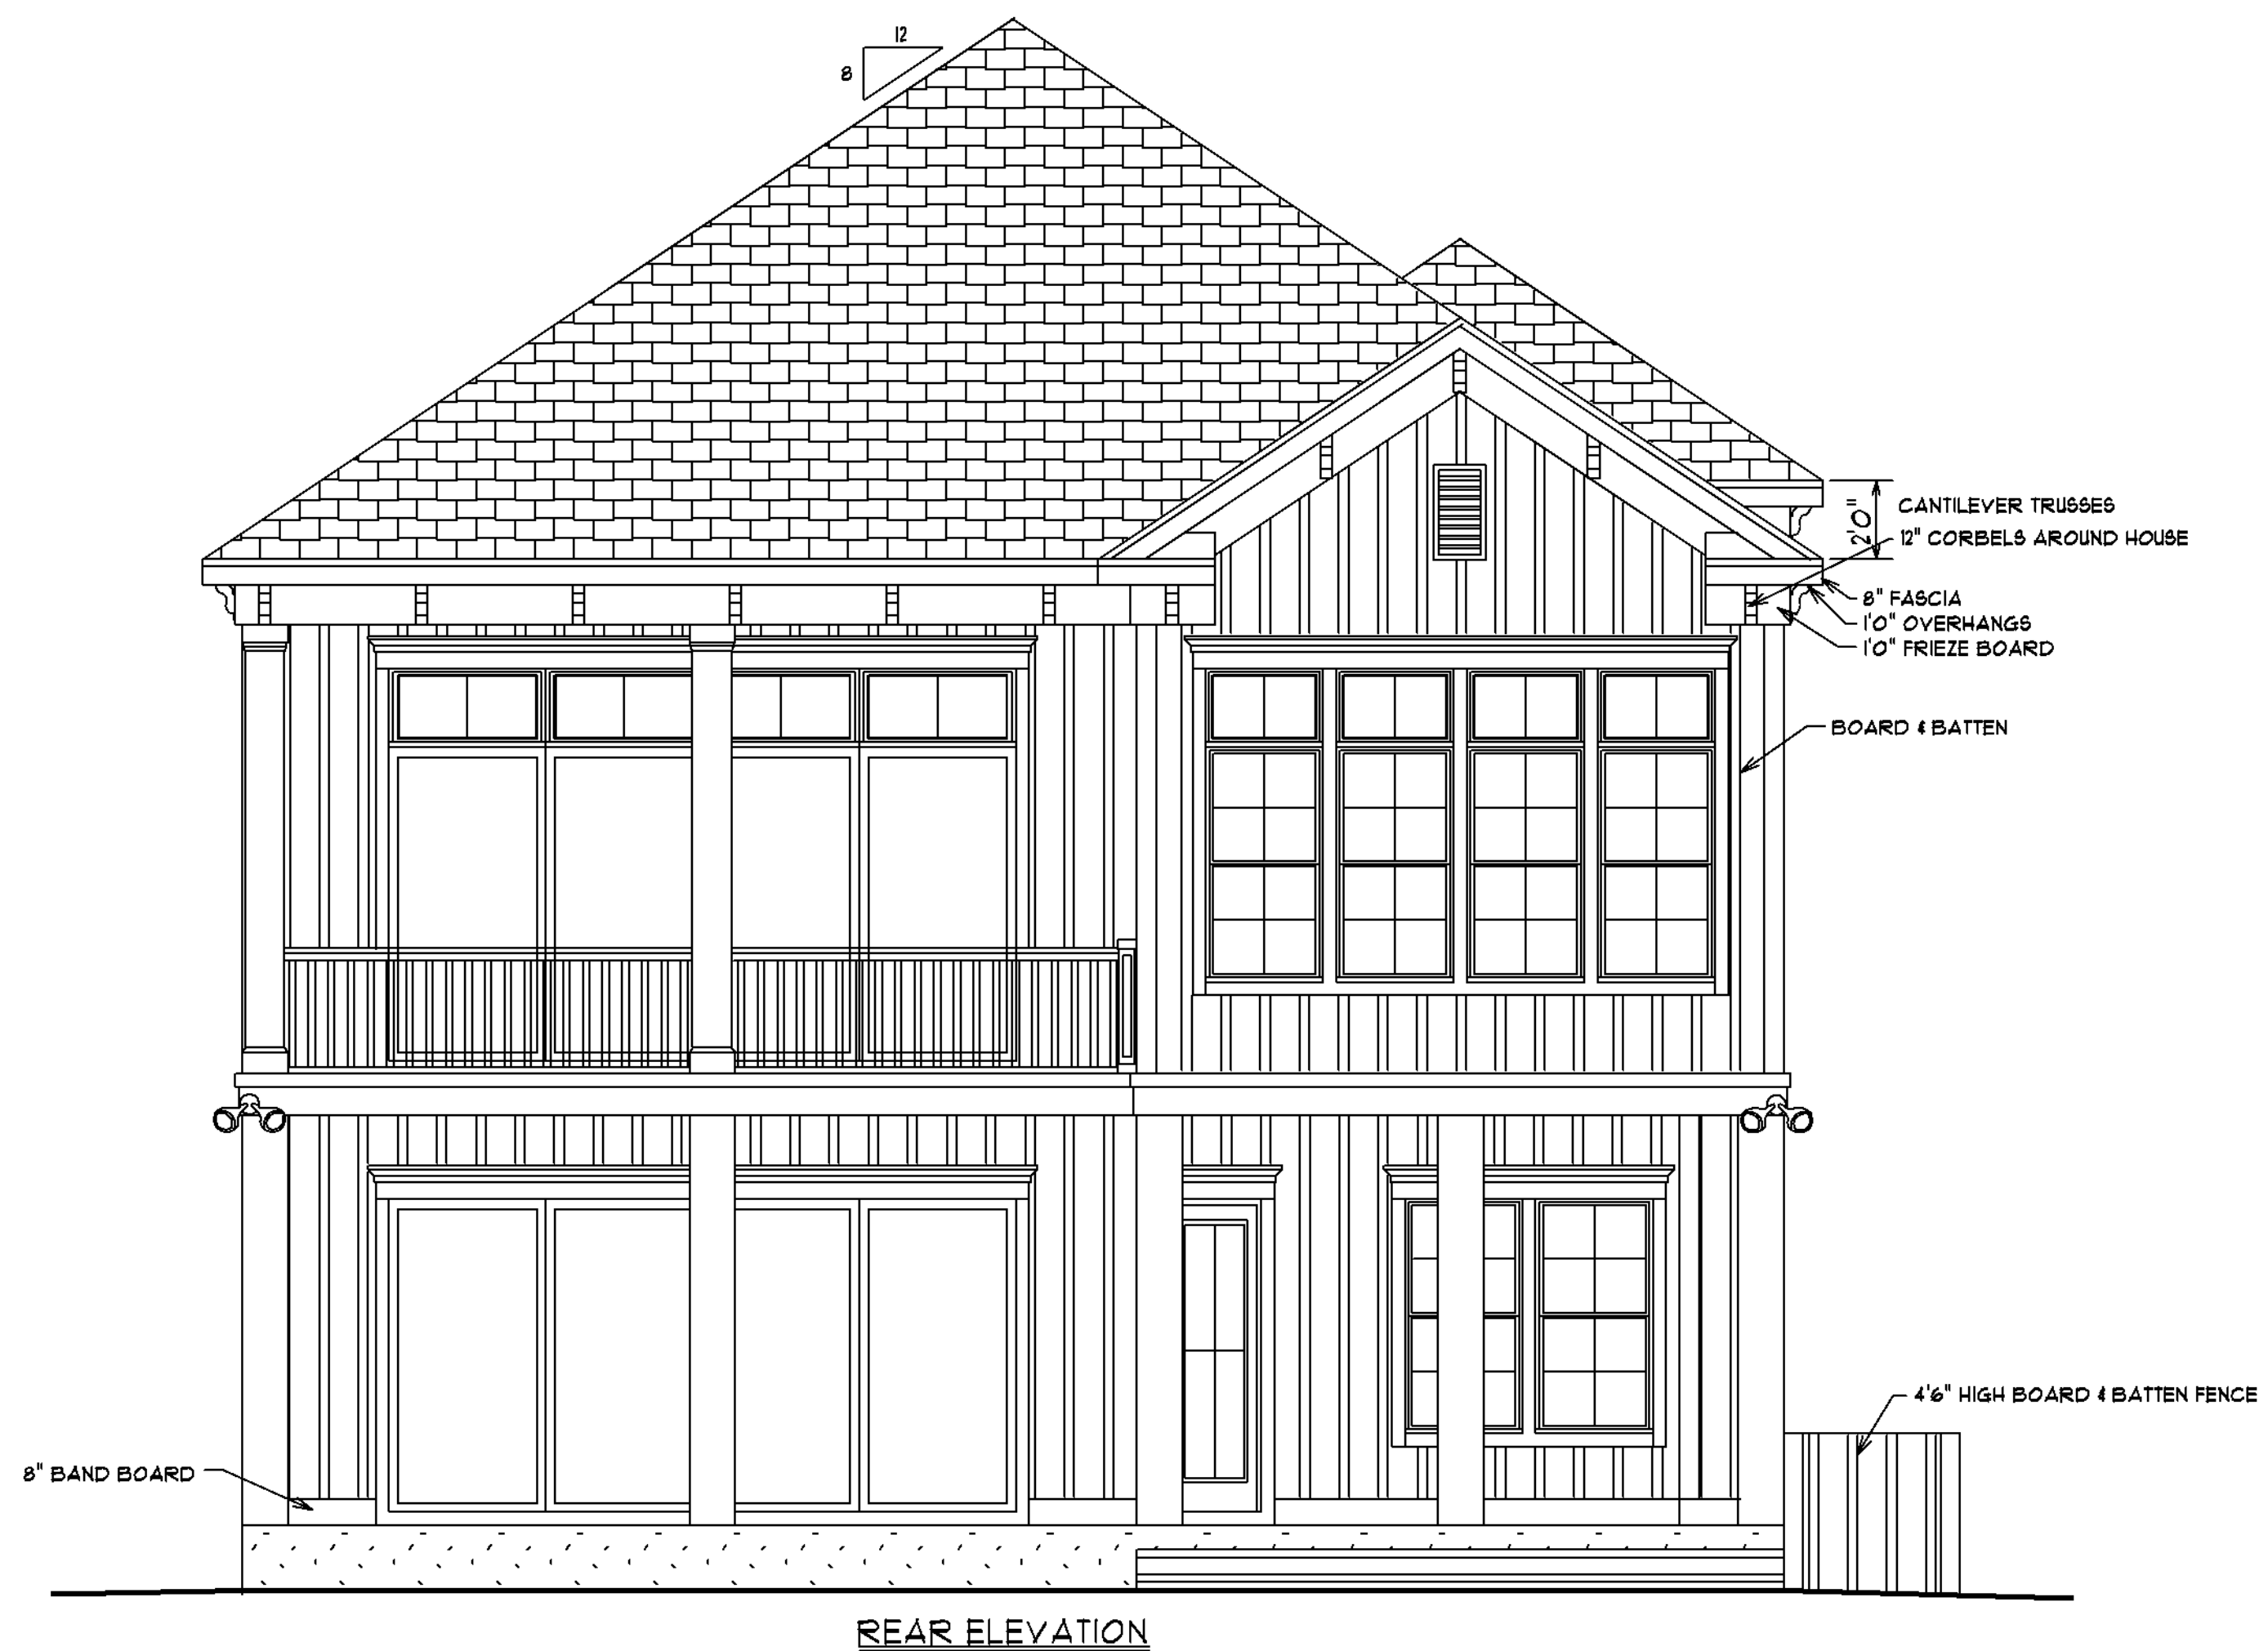


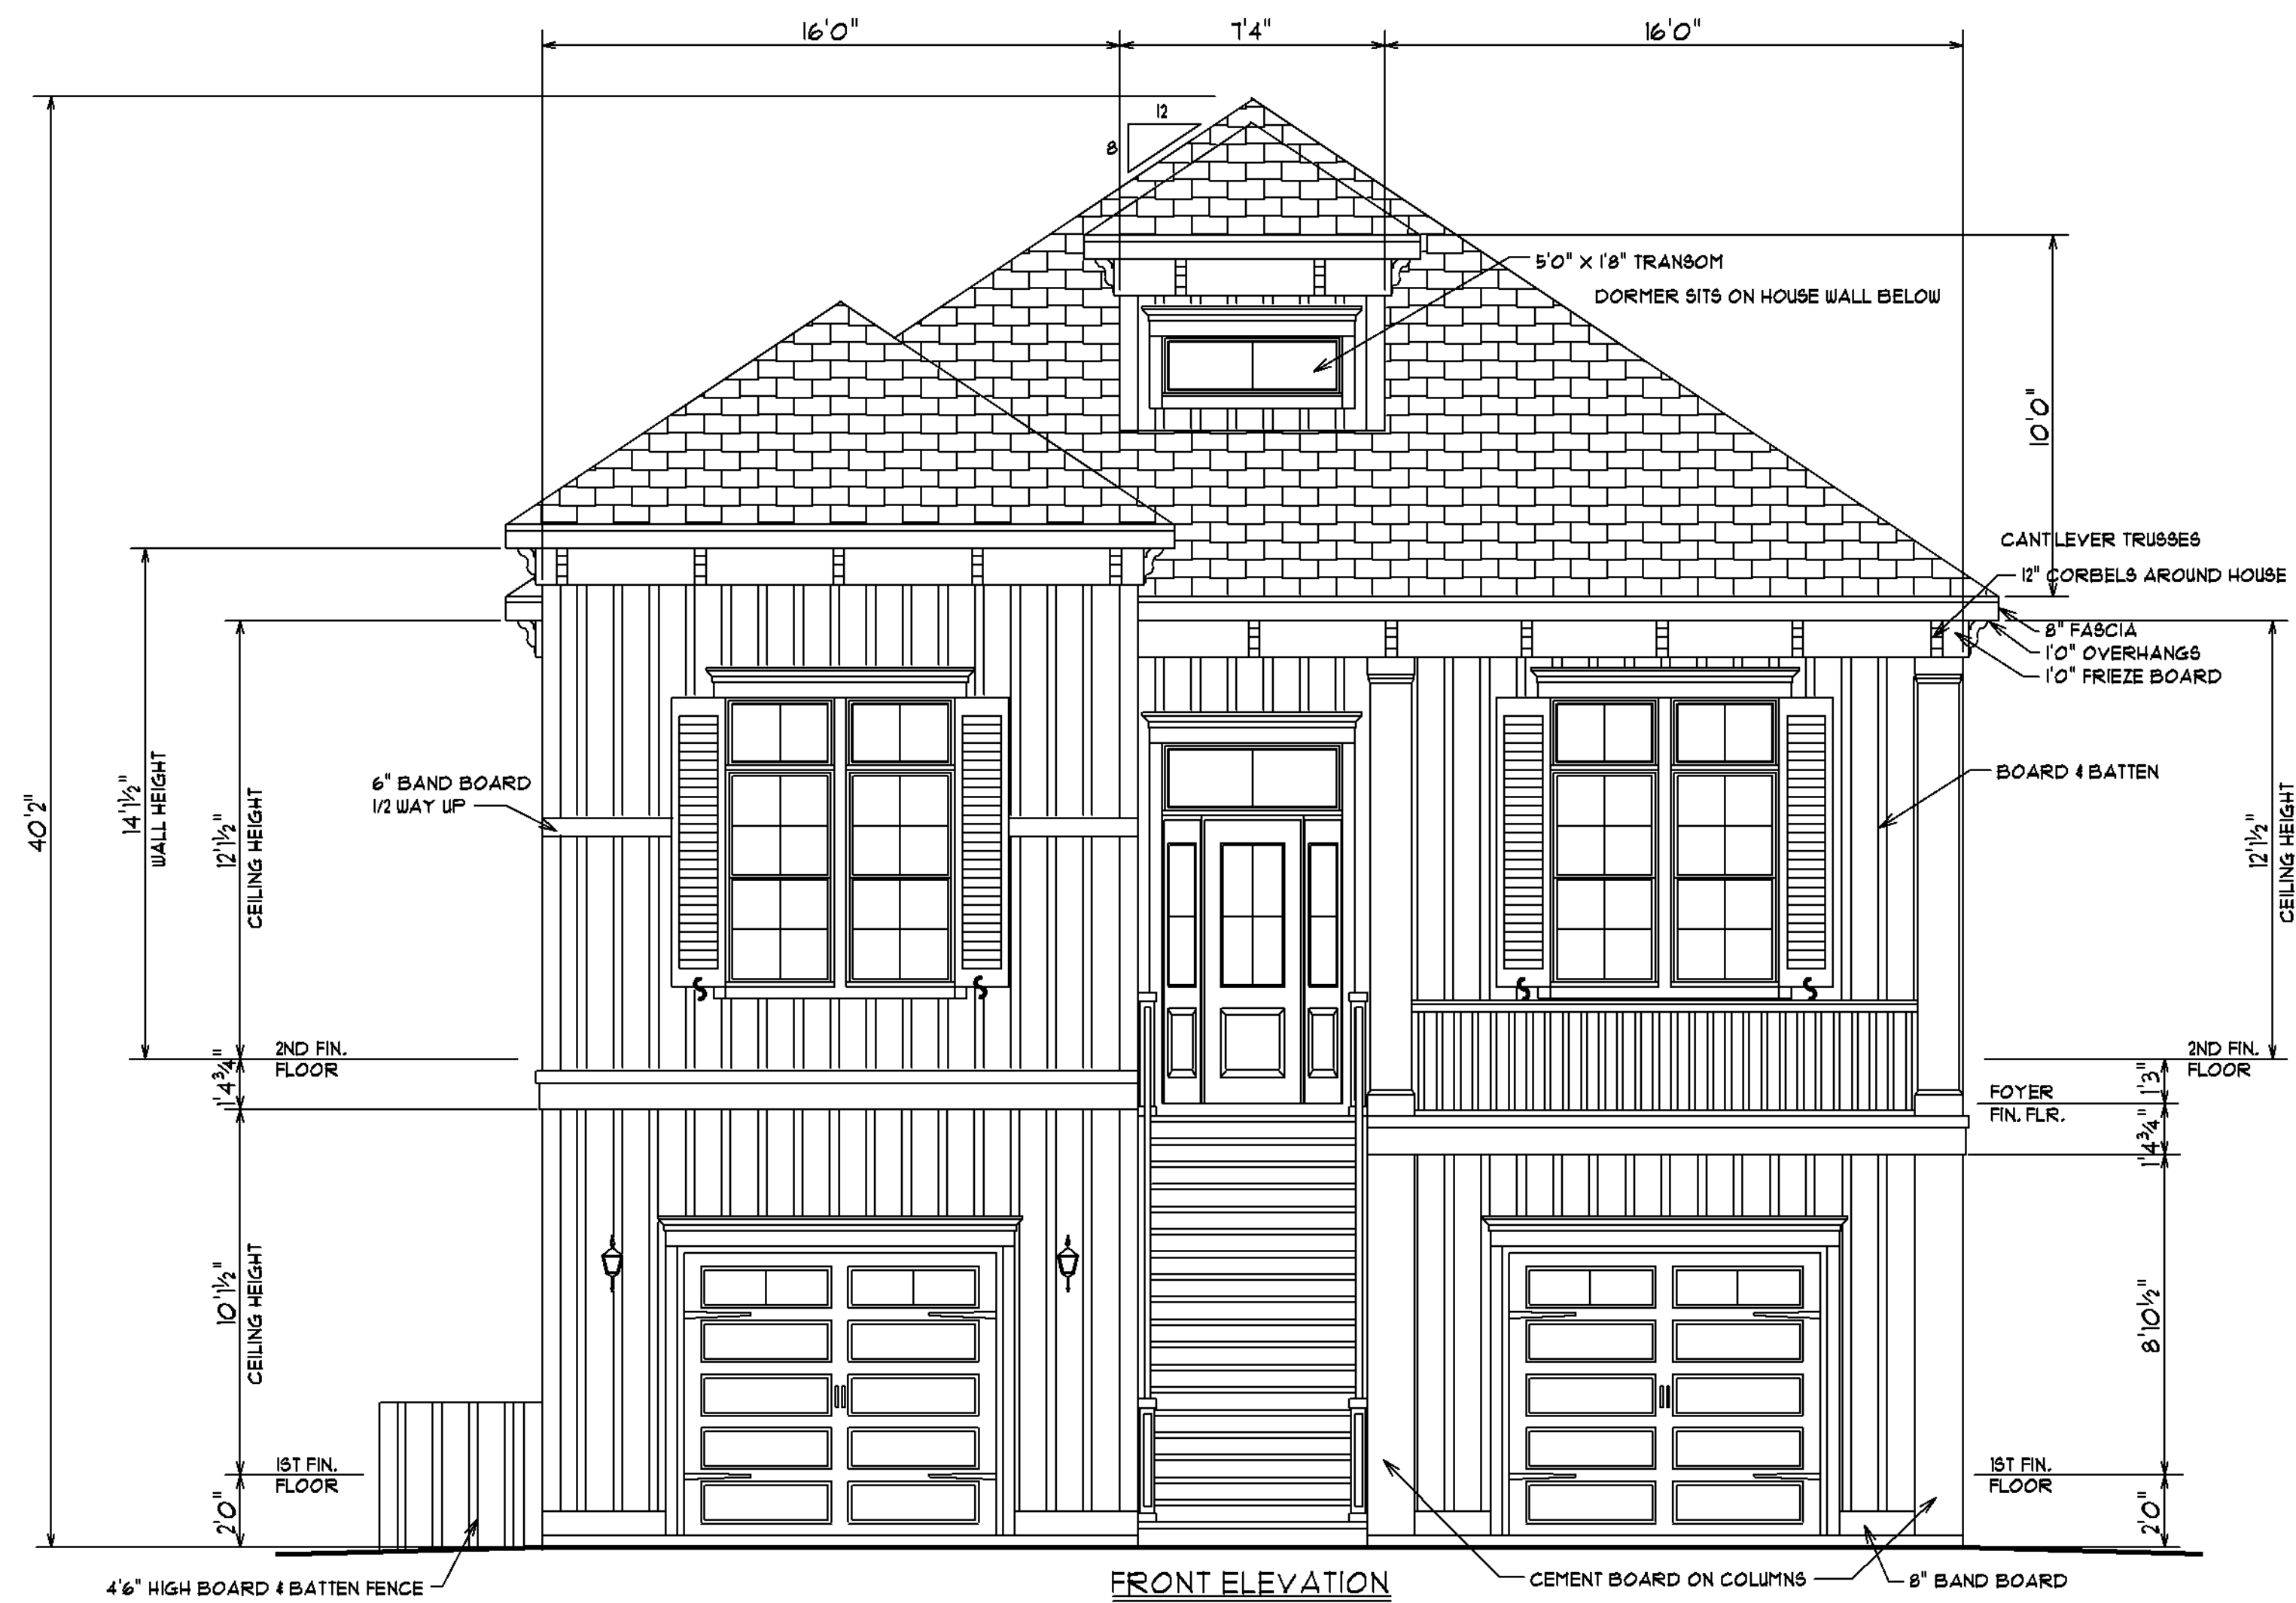


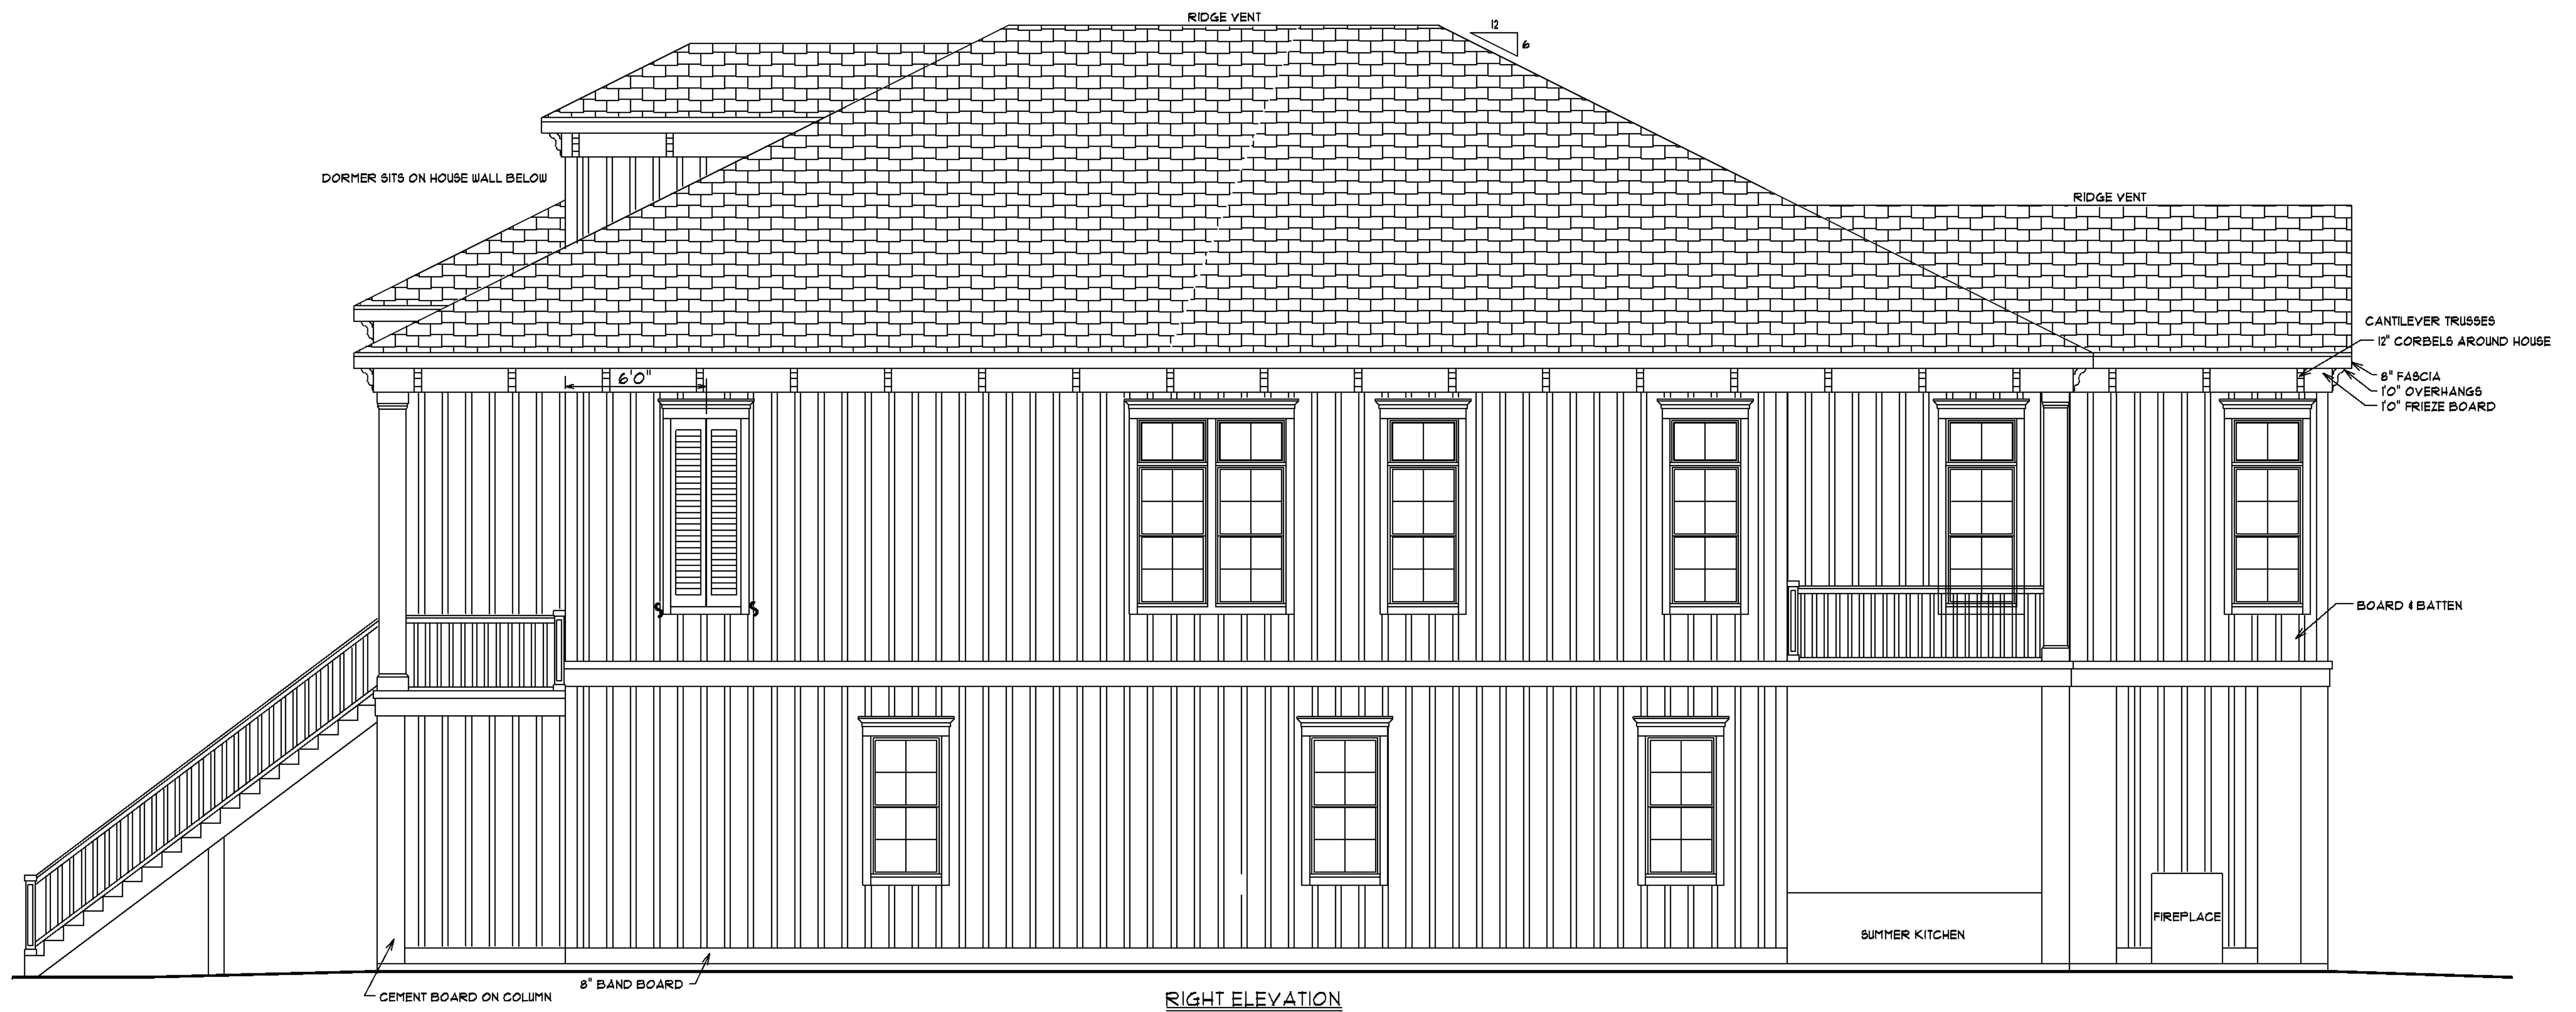

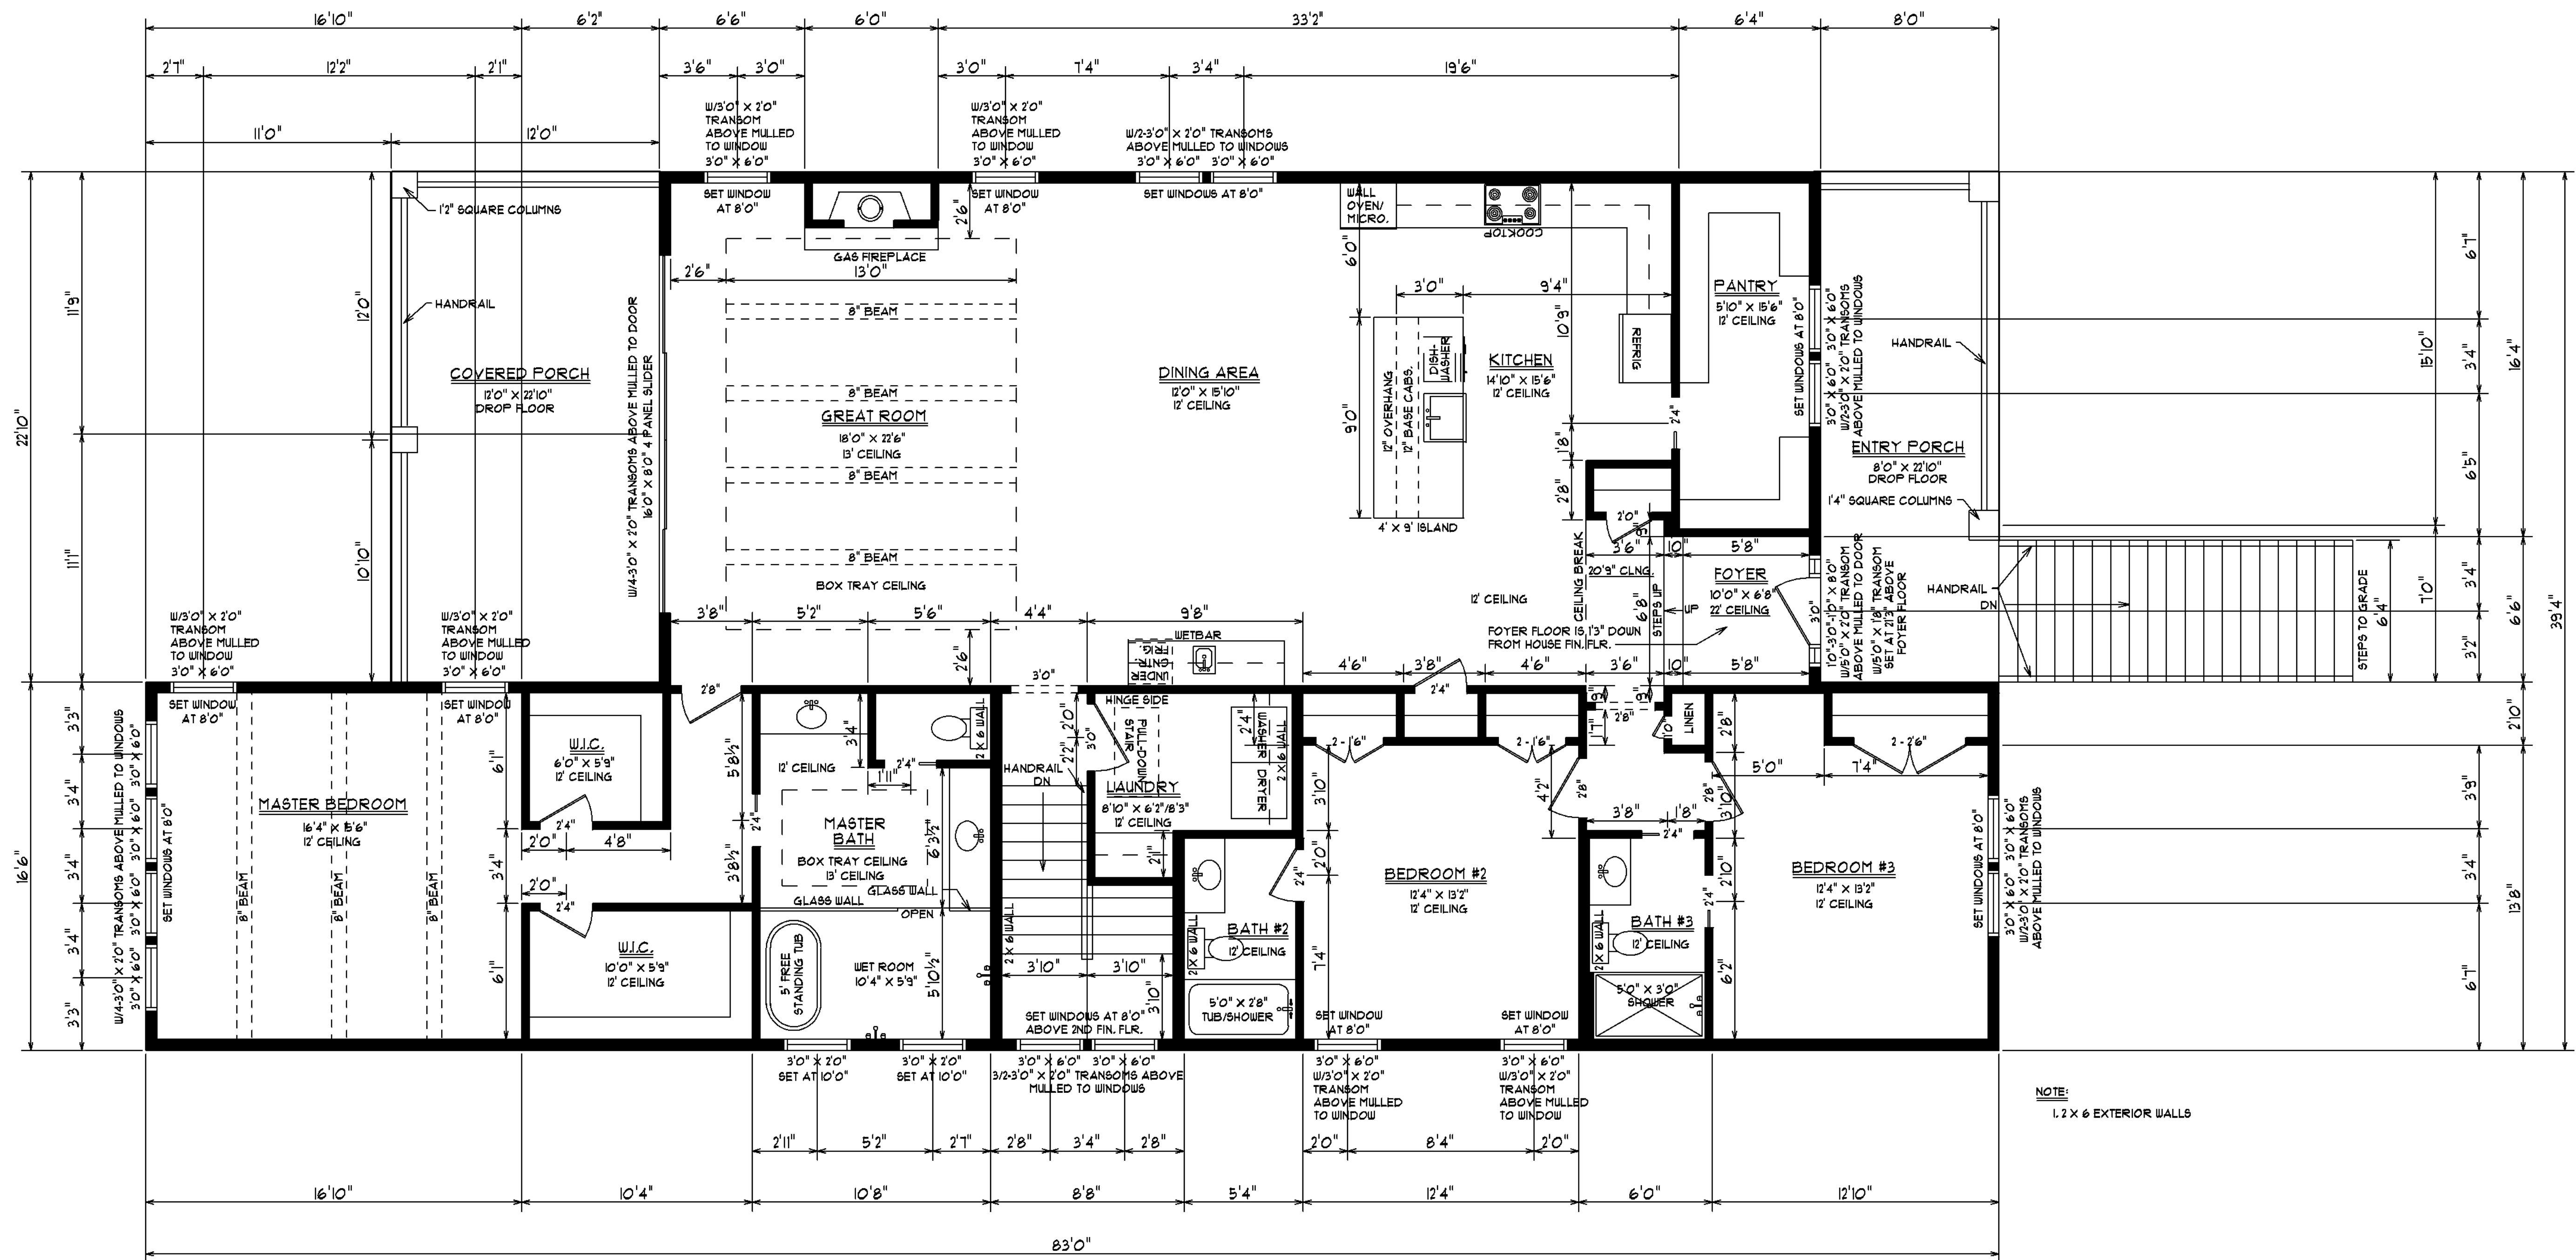






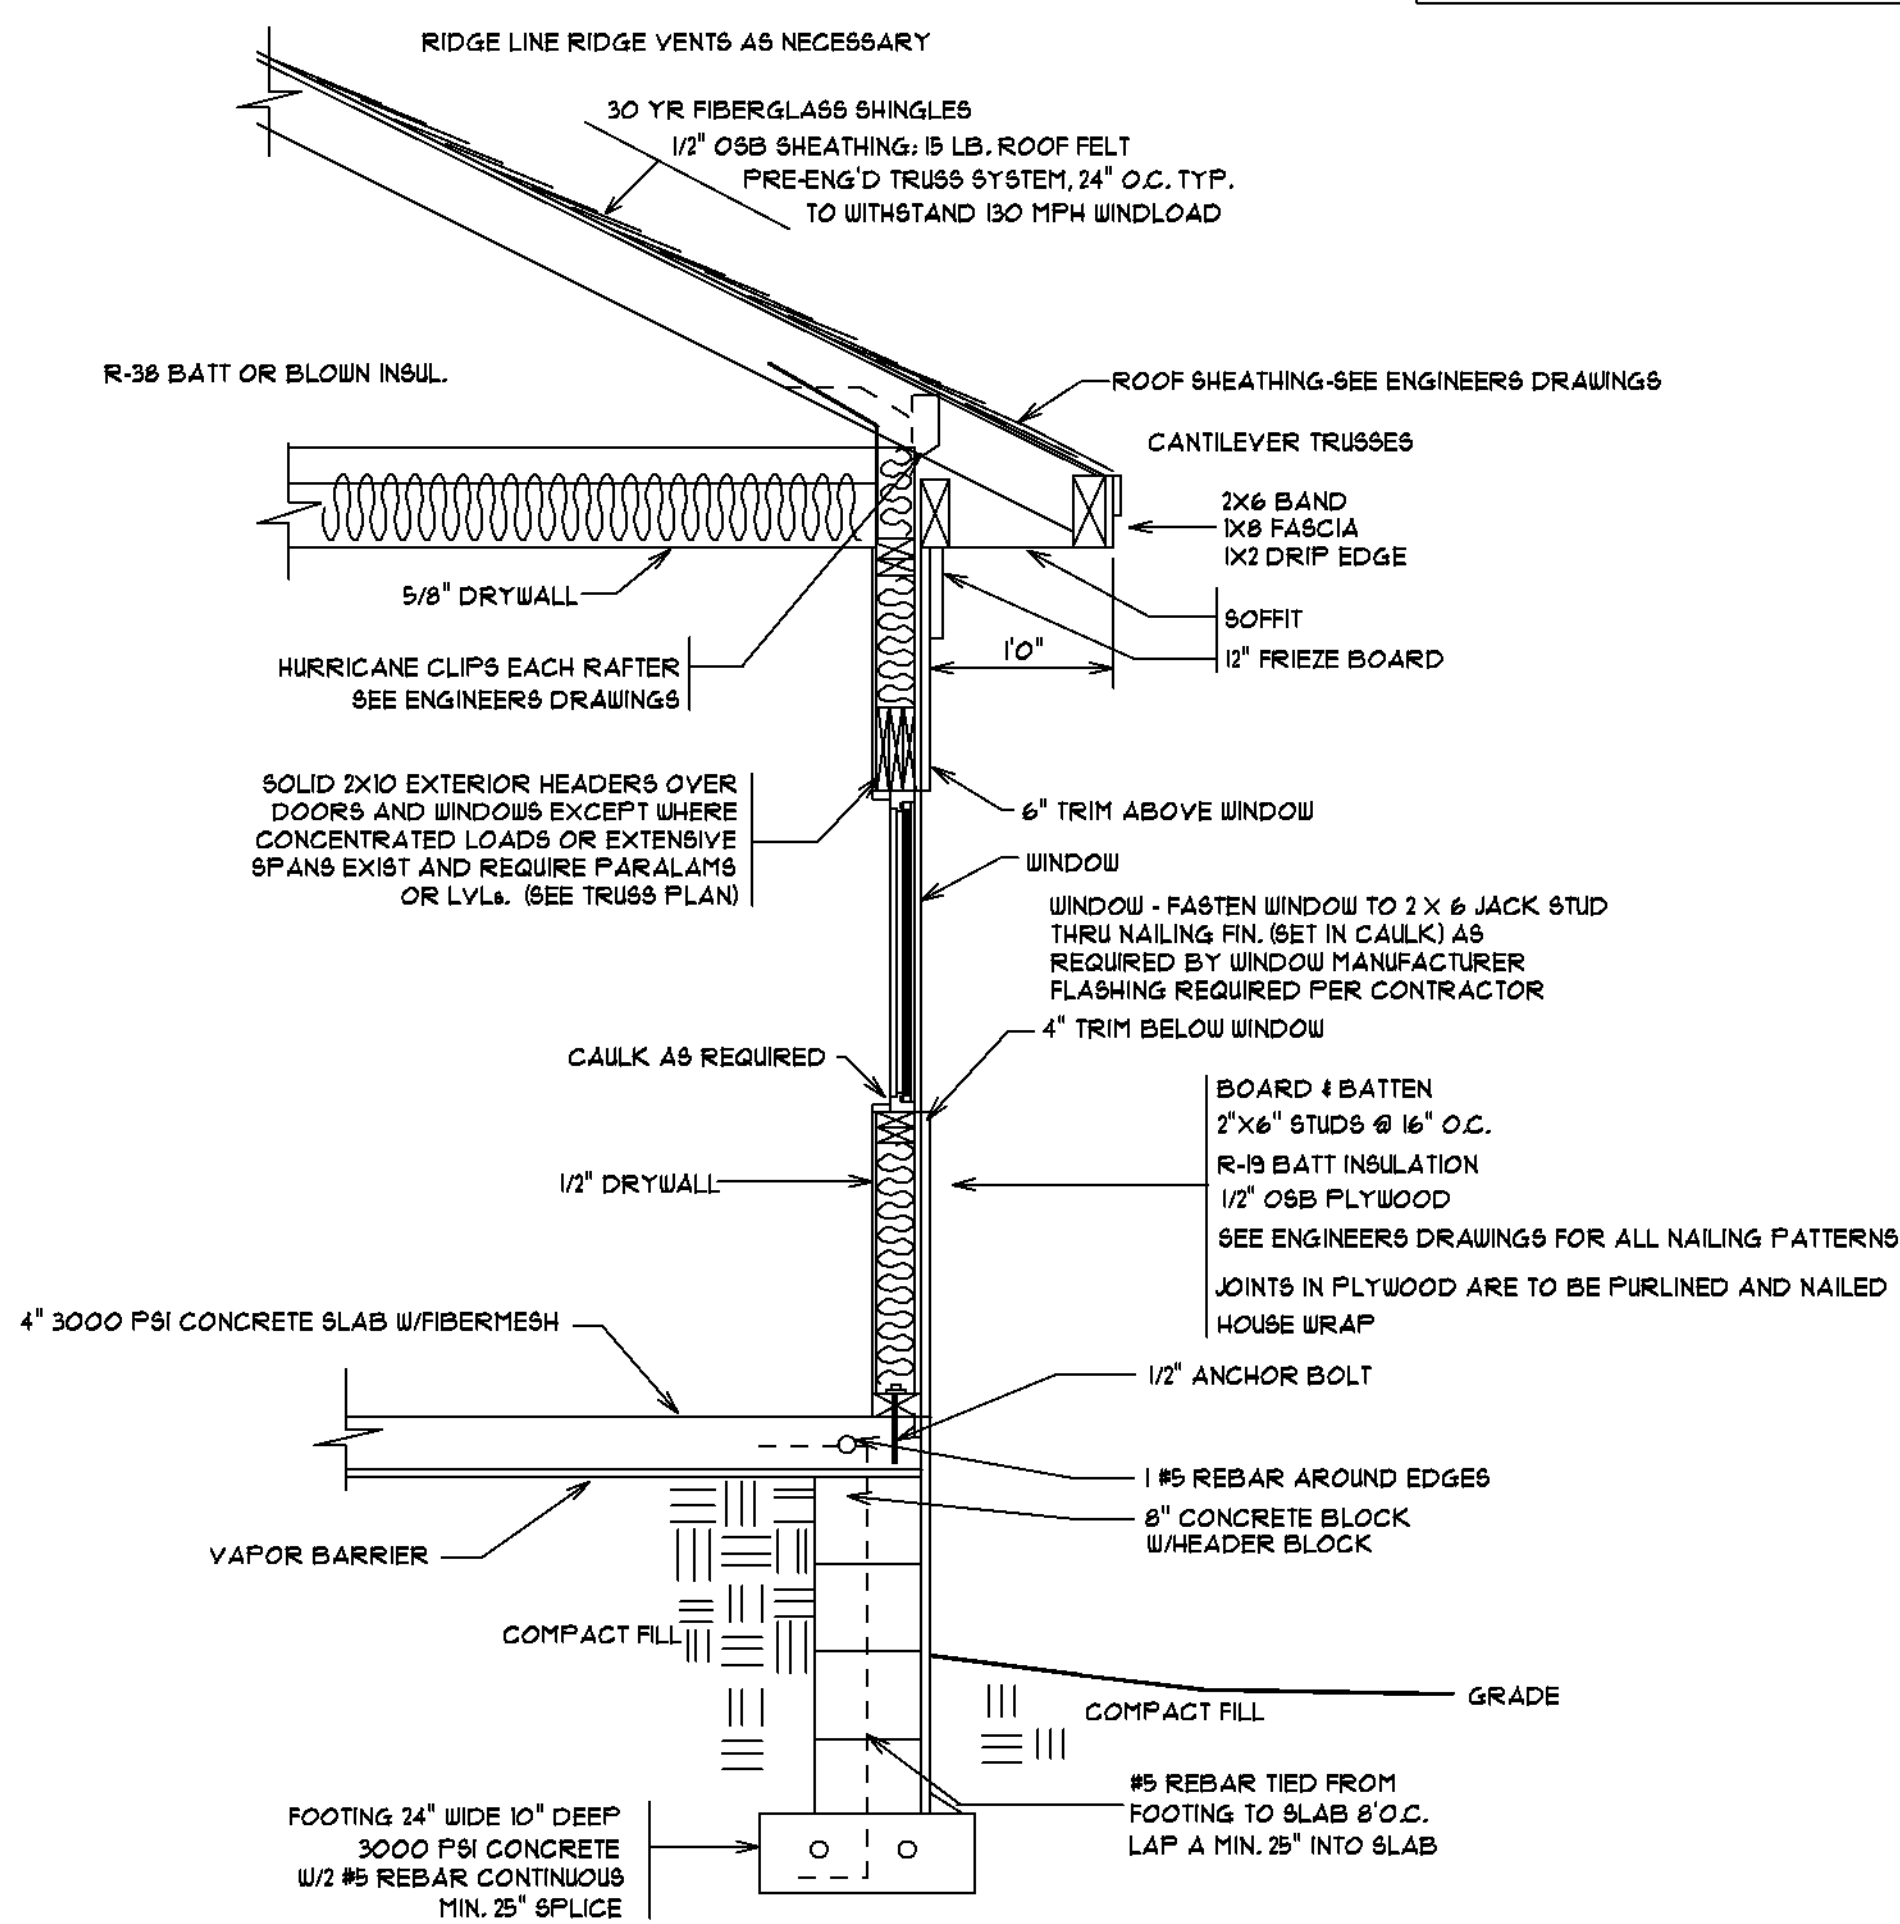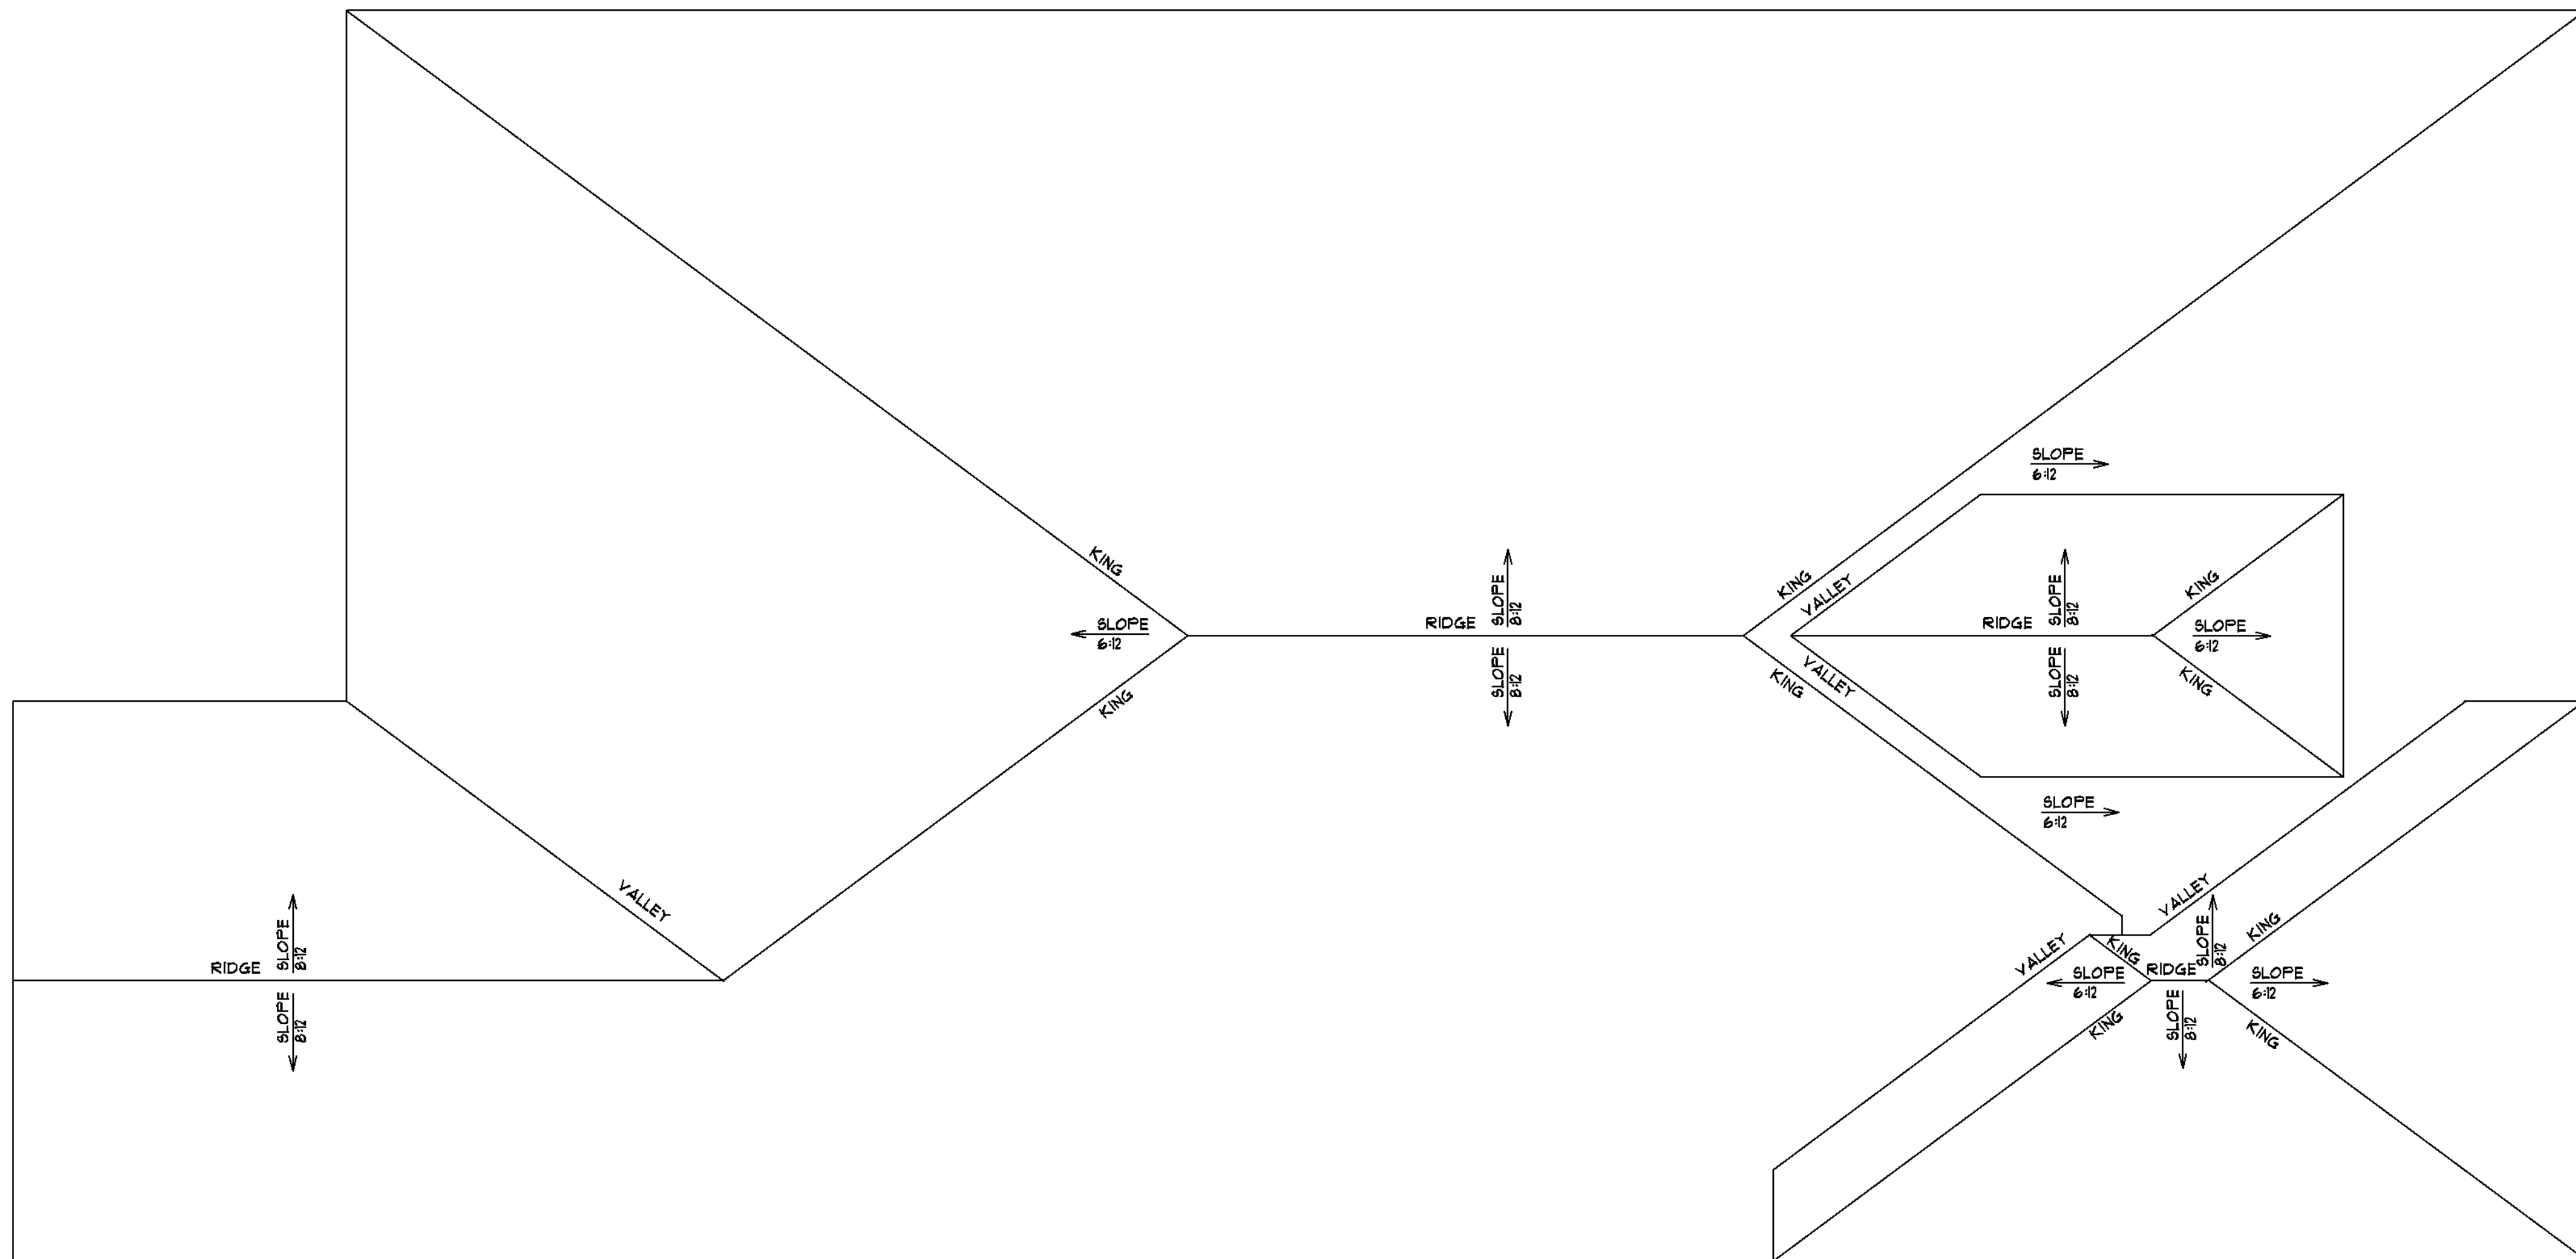


**CROSS SECTION DETAIL**  
**RAISED SLAB-BOARD & BATTEN**  
 NOT TO SCALE

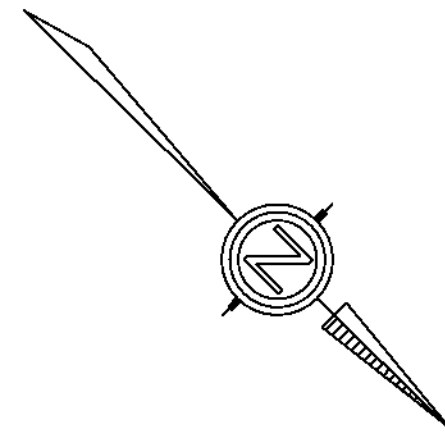

PLANT LIST:

- TOTAL OF 10 - 1 FAN PALM  
TOTAL OF 1 - 2 4" CALIPER LIVE OAK  
TOTAL OF 8 - 3 3 GALLON OLEANDER  
TOTAL OF 8 - 4 3 GALLON SWEET GRASS  
TOTAL OF 1 - 5 1 GALLON MIN. AZALEA  
TOTAL OF 1 - 6 3 GALLON BOXWOOD  
TOTAL OF 1 - 7 1 GALLON MIN. KNOCK OUT ROSE  
TOTAL OF 6 - 8 1 GALLON MIN. EVERGREEN  
TOTAL OF 5 - 9 1 GALLON MIN. TEA OLIVE

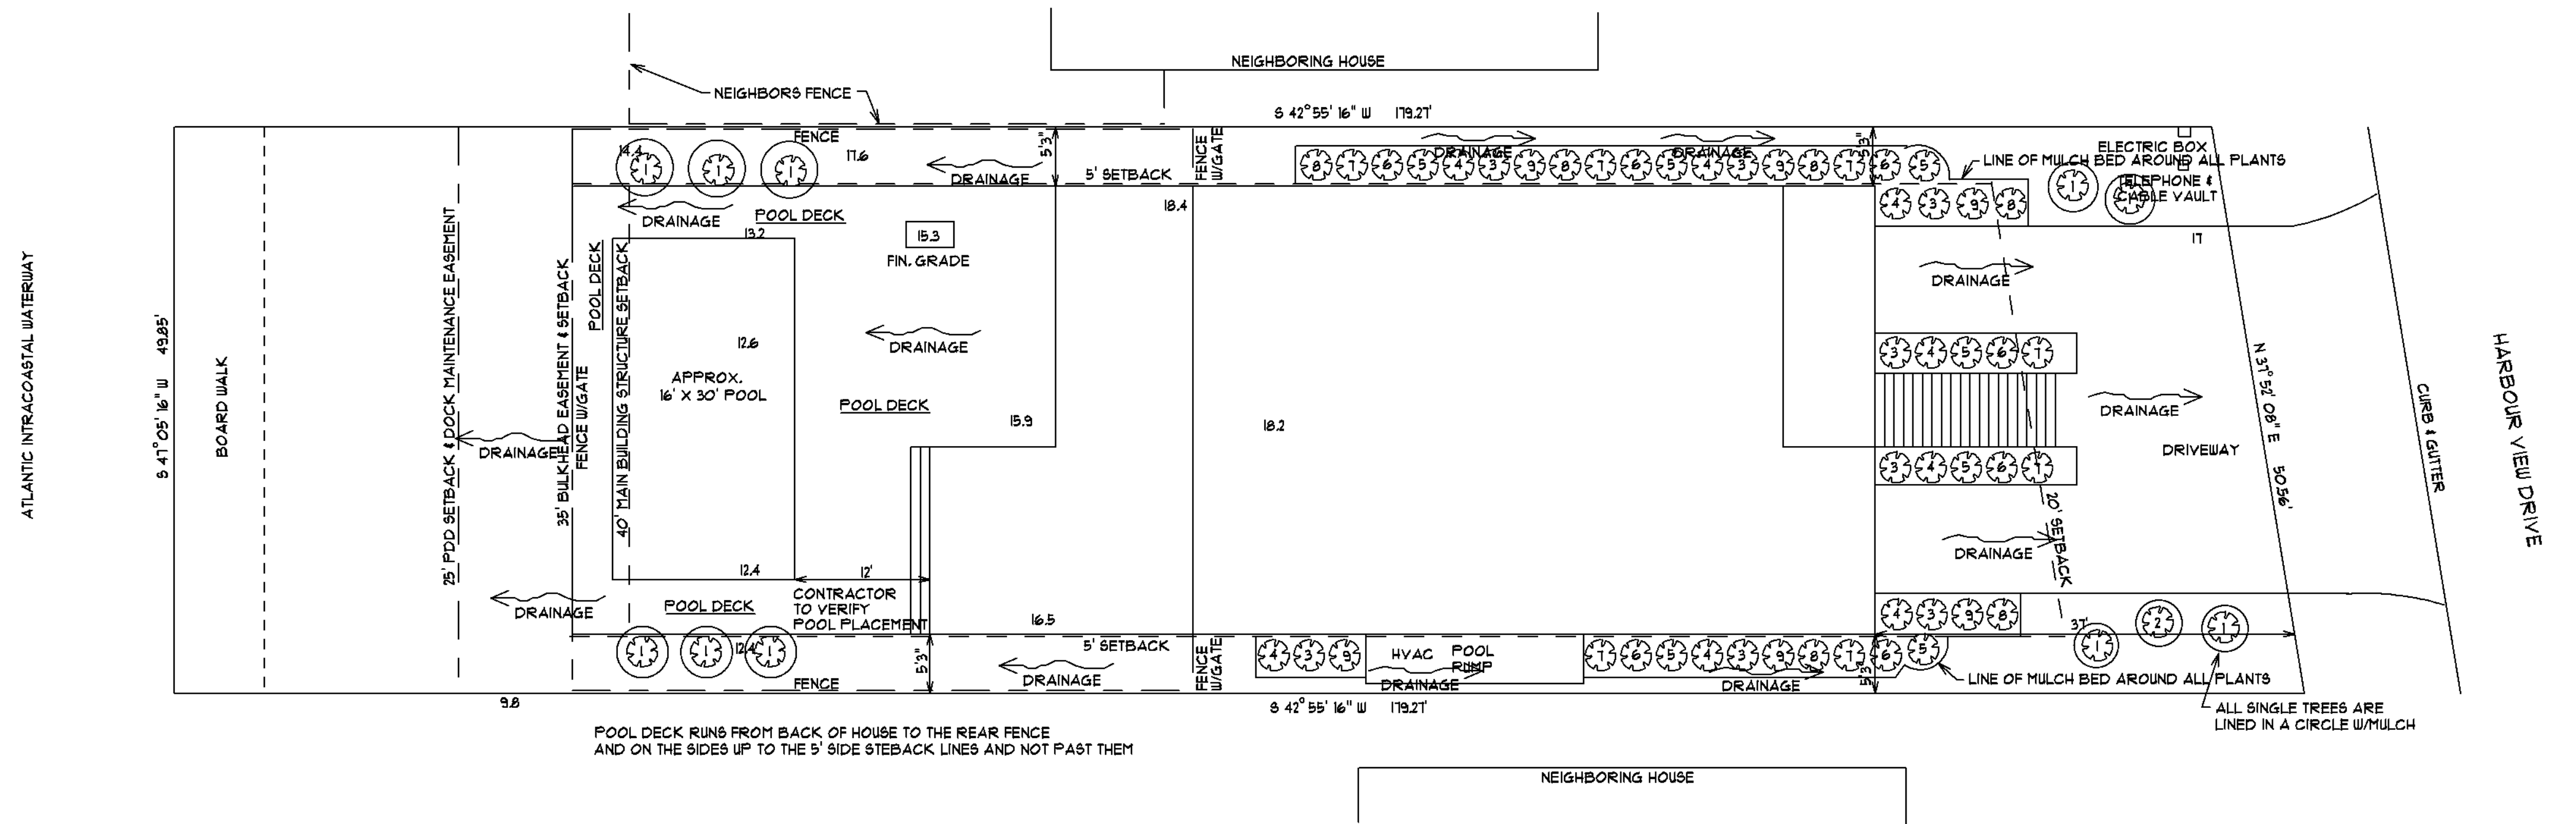

- NOTES:
1. SURVEYOR TO VERIFY PLACEMENT OF HOUSE
  2. IRRIGATION SYSTEM W/AUTOMATIC TIMER TO BE INSTALLED TO PROVIDE FULL COVERAGE TO ALL GRASS AND PLANTS
  3. GRADE FROM BUILDING A MINIMUM OF 2% TO PREVENT WATER STANDING IN PLANT BEDS
  4. PLANT MATERIAL TO BE MULCHED W/BROWN MULCH
  5. CENTIPEDE GRASS WHOLE YARD
  6. ALL PLANTS ARE TO BE 24" TALL AT INSTALLATION AND 48" O.C.
  7. ALL UTILITIES ARE TO BE SCREENED