


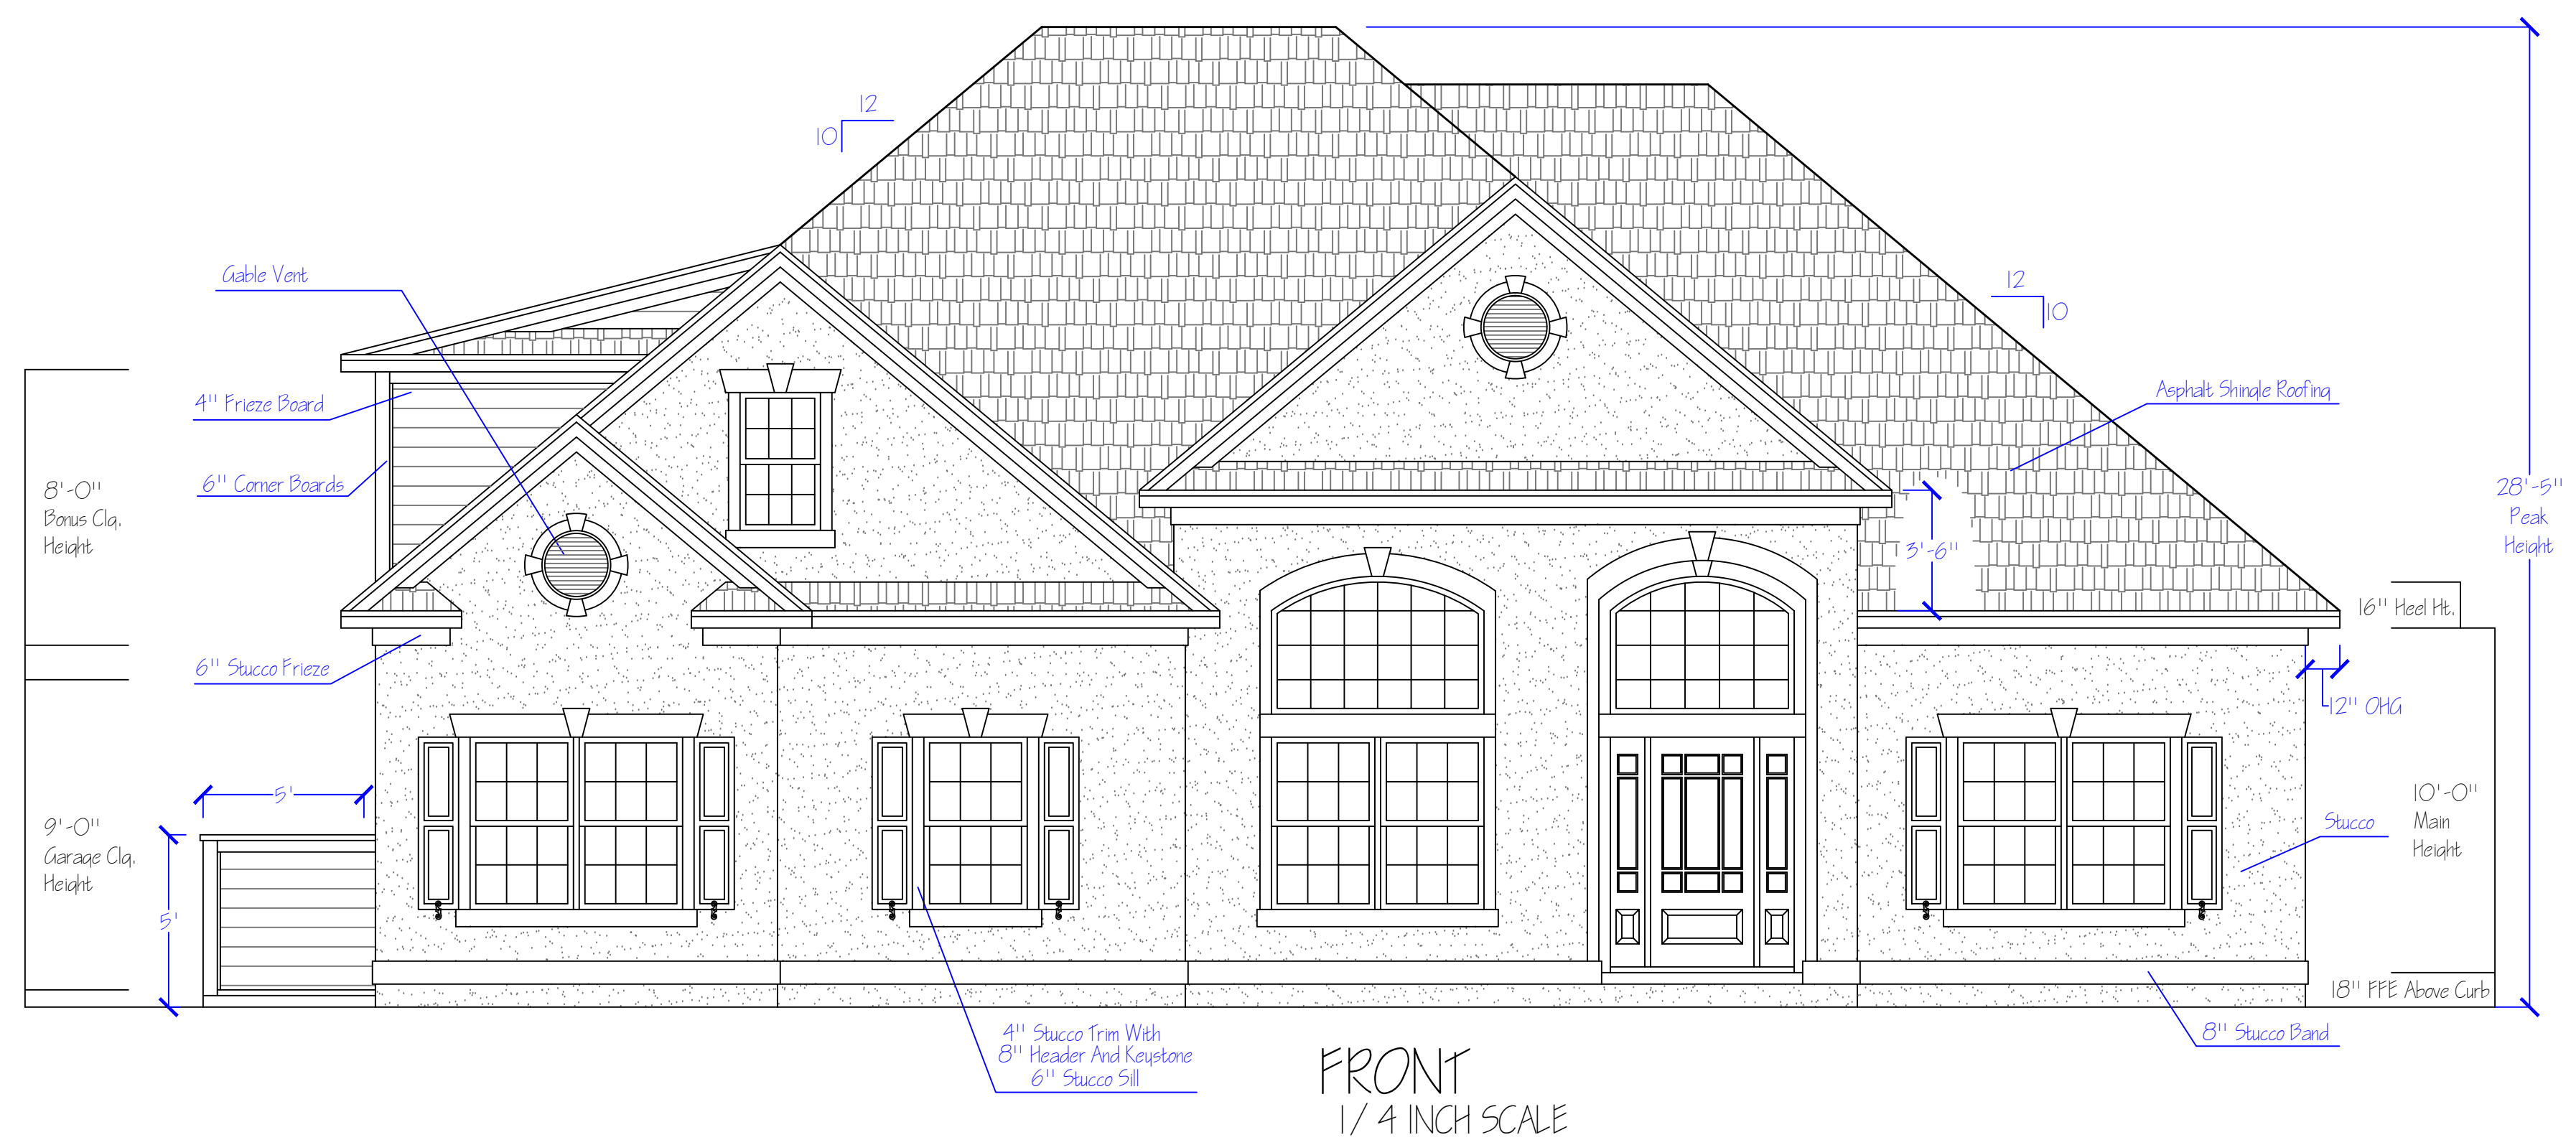
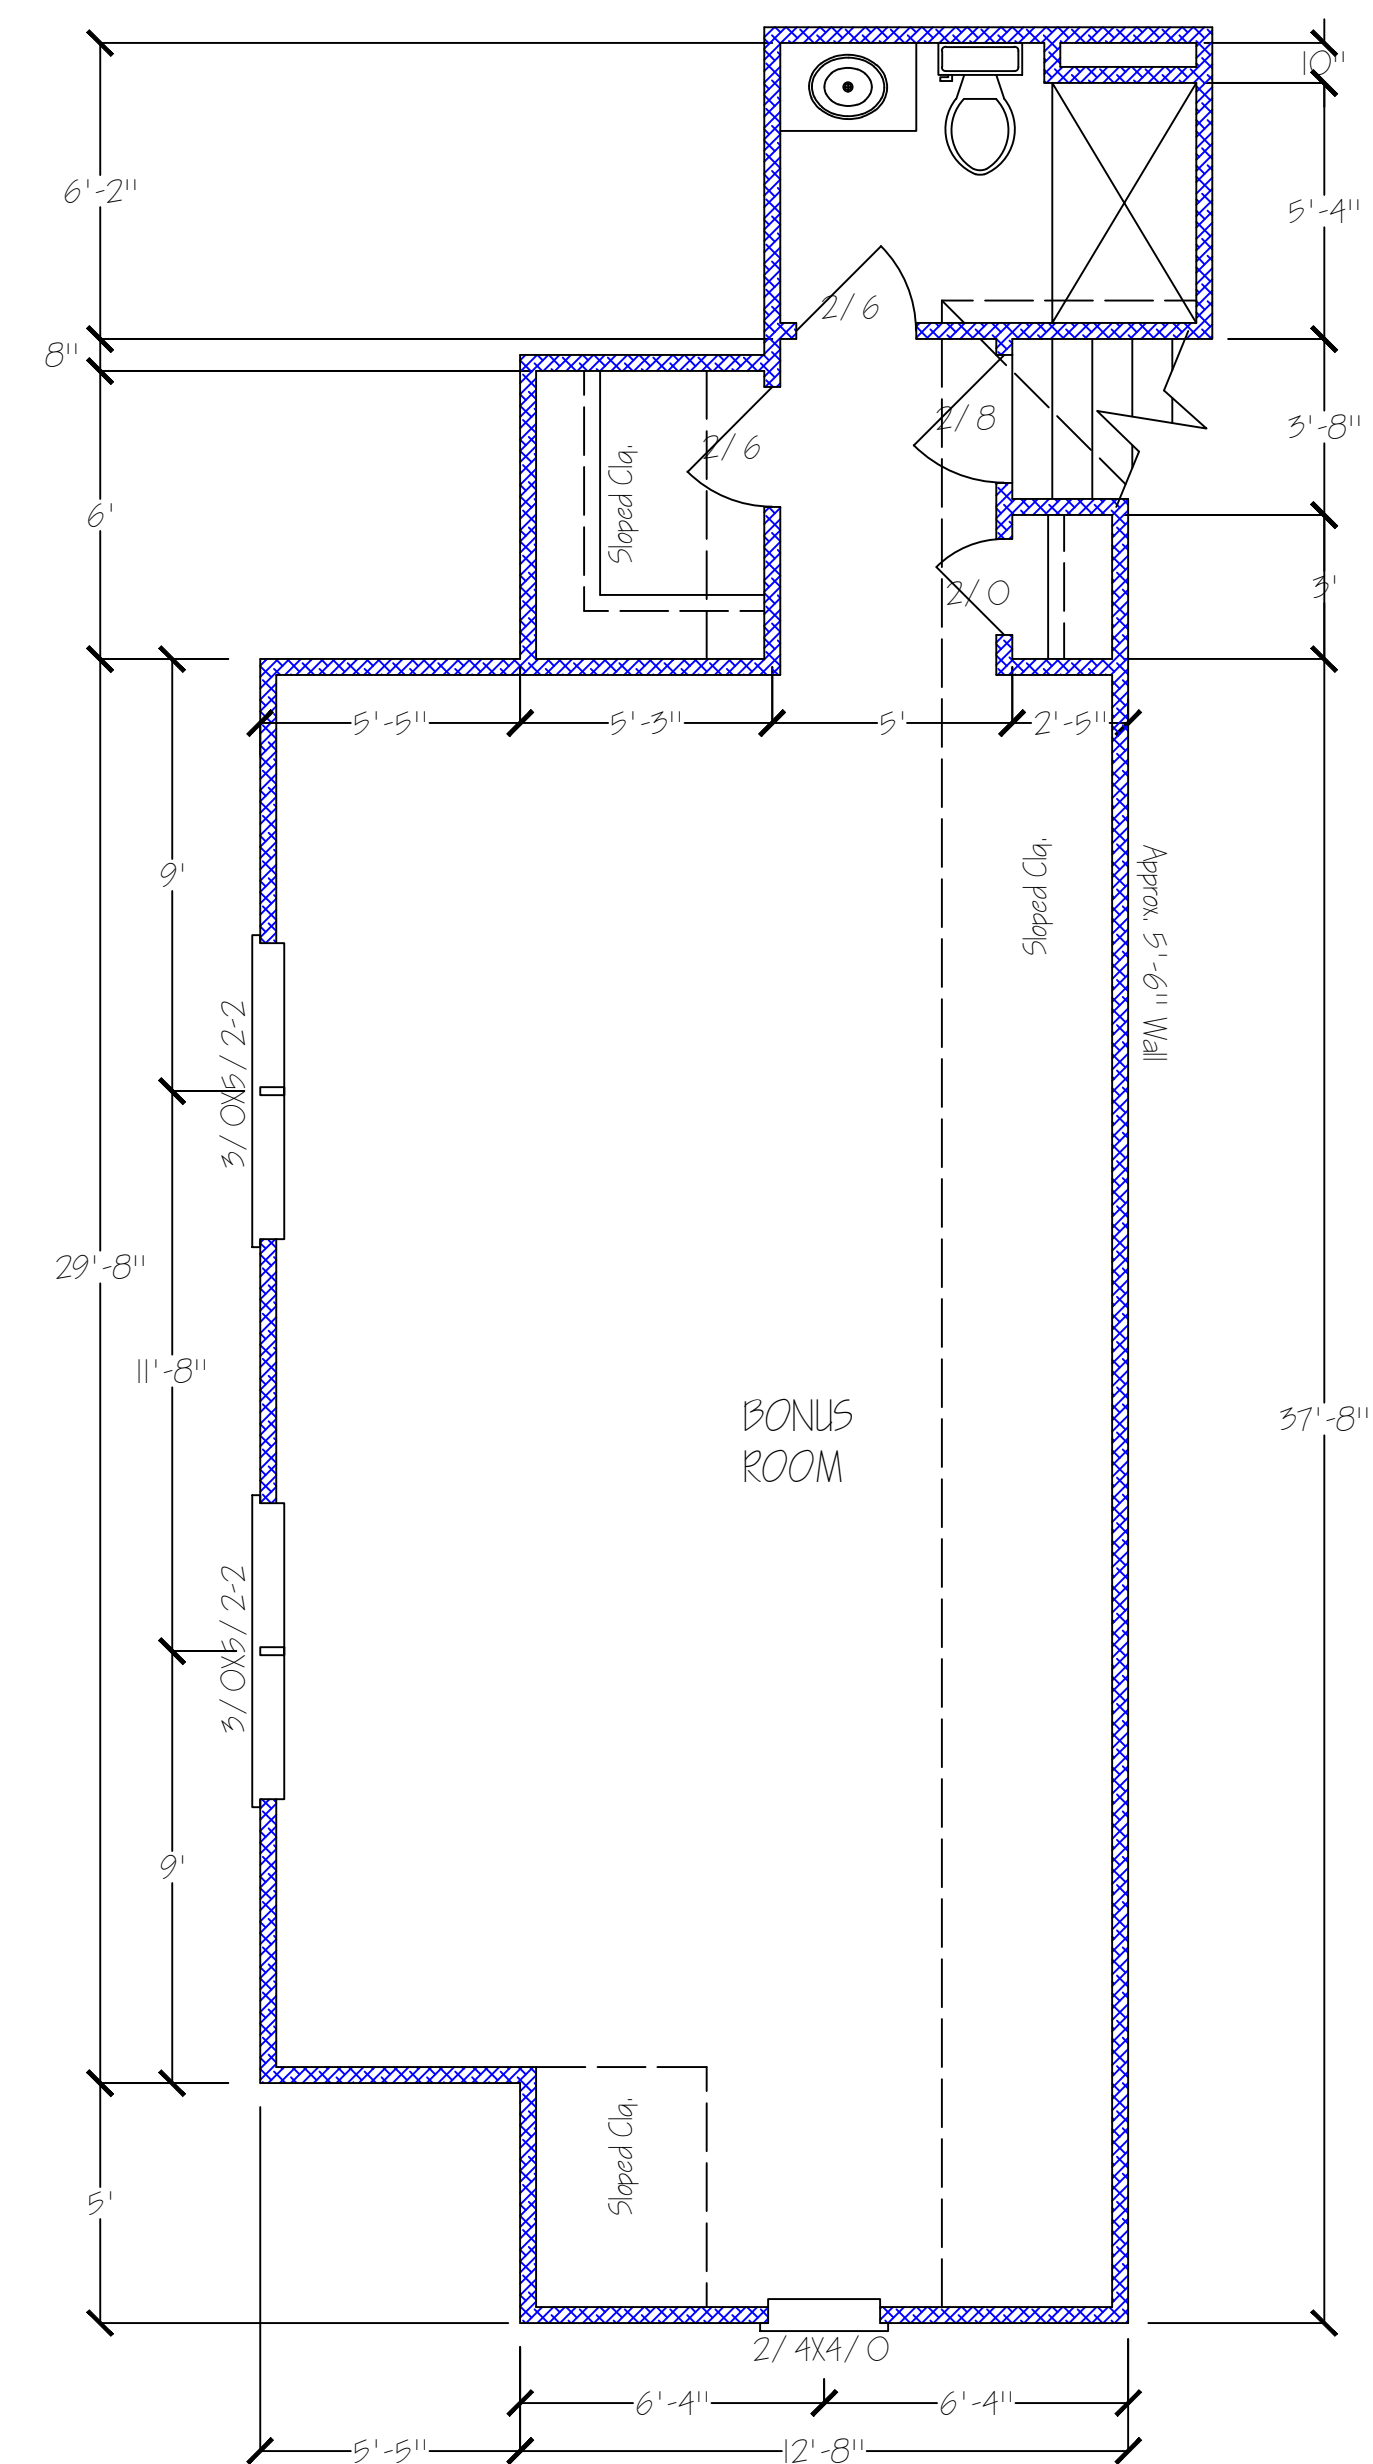
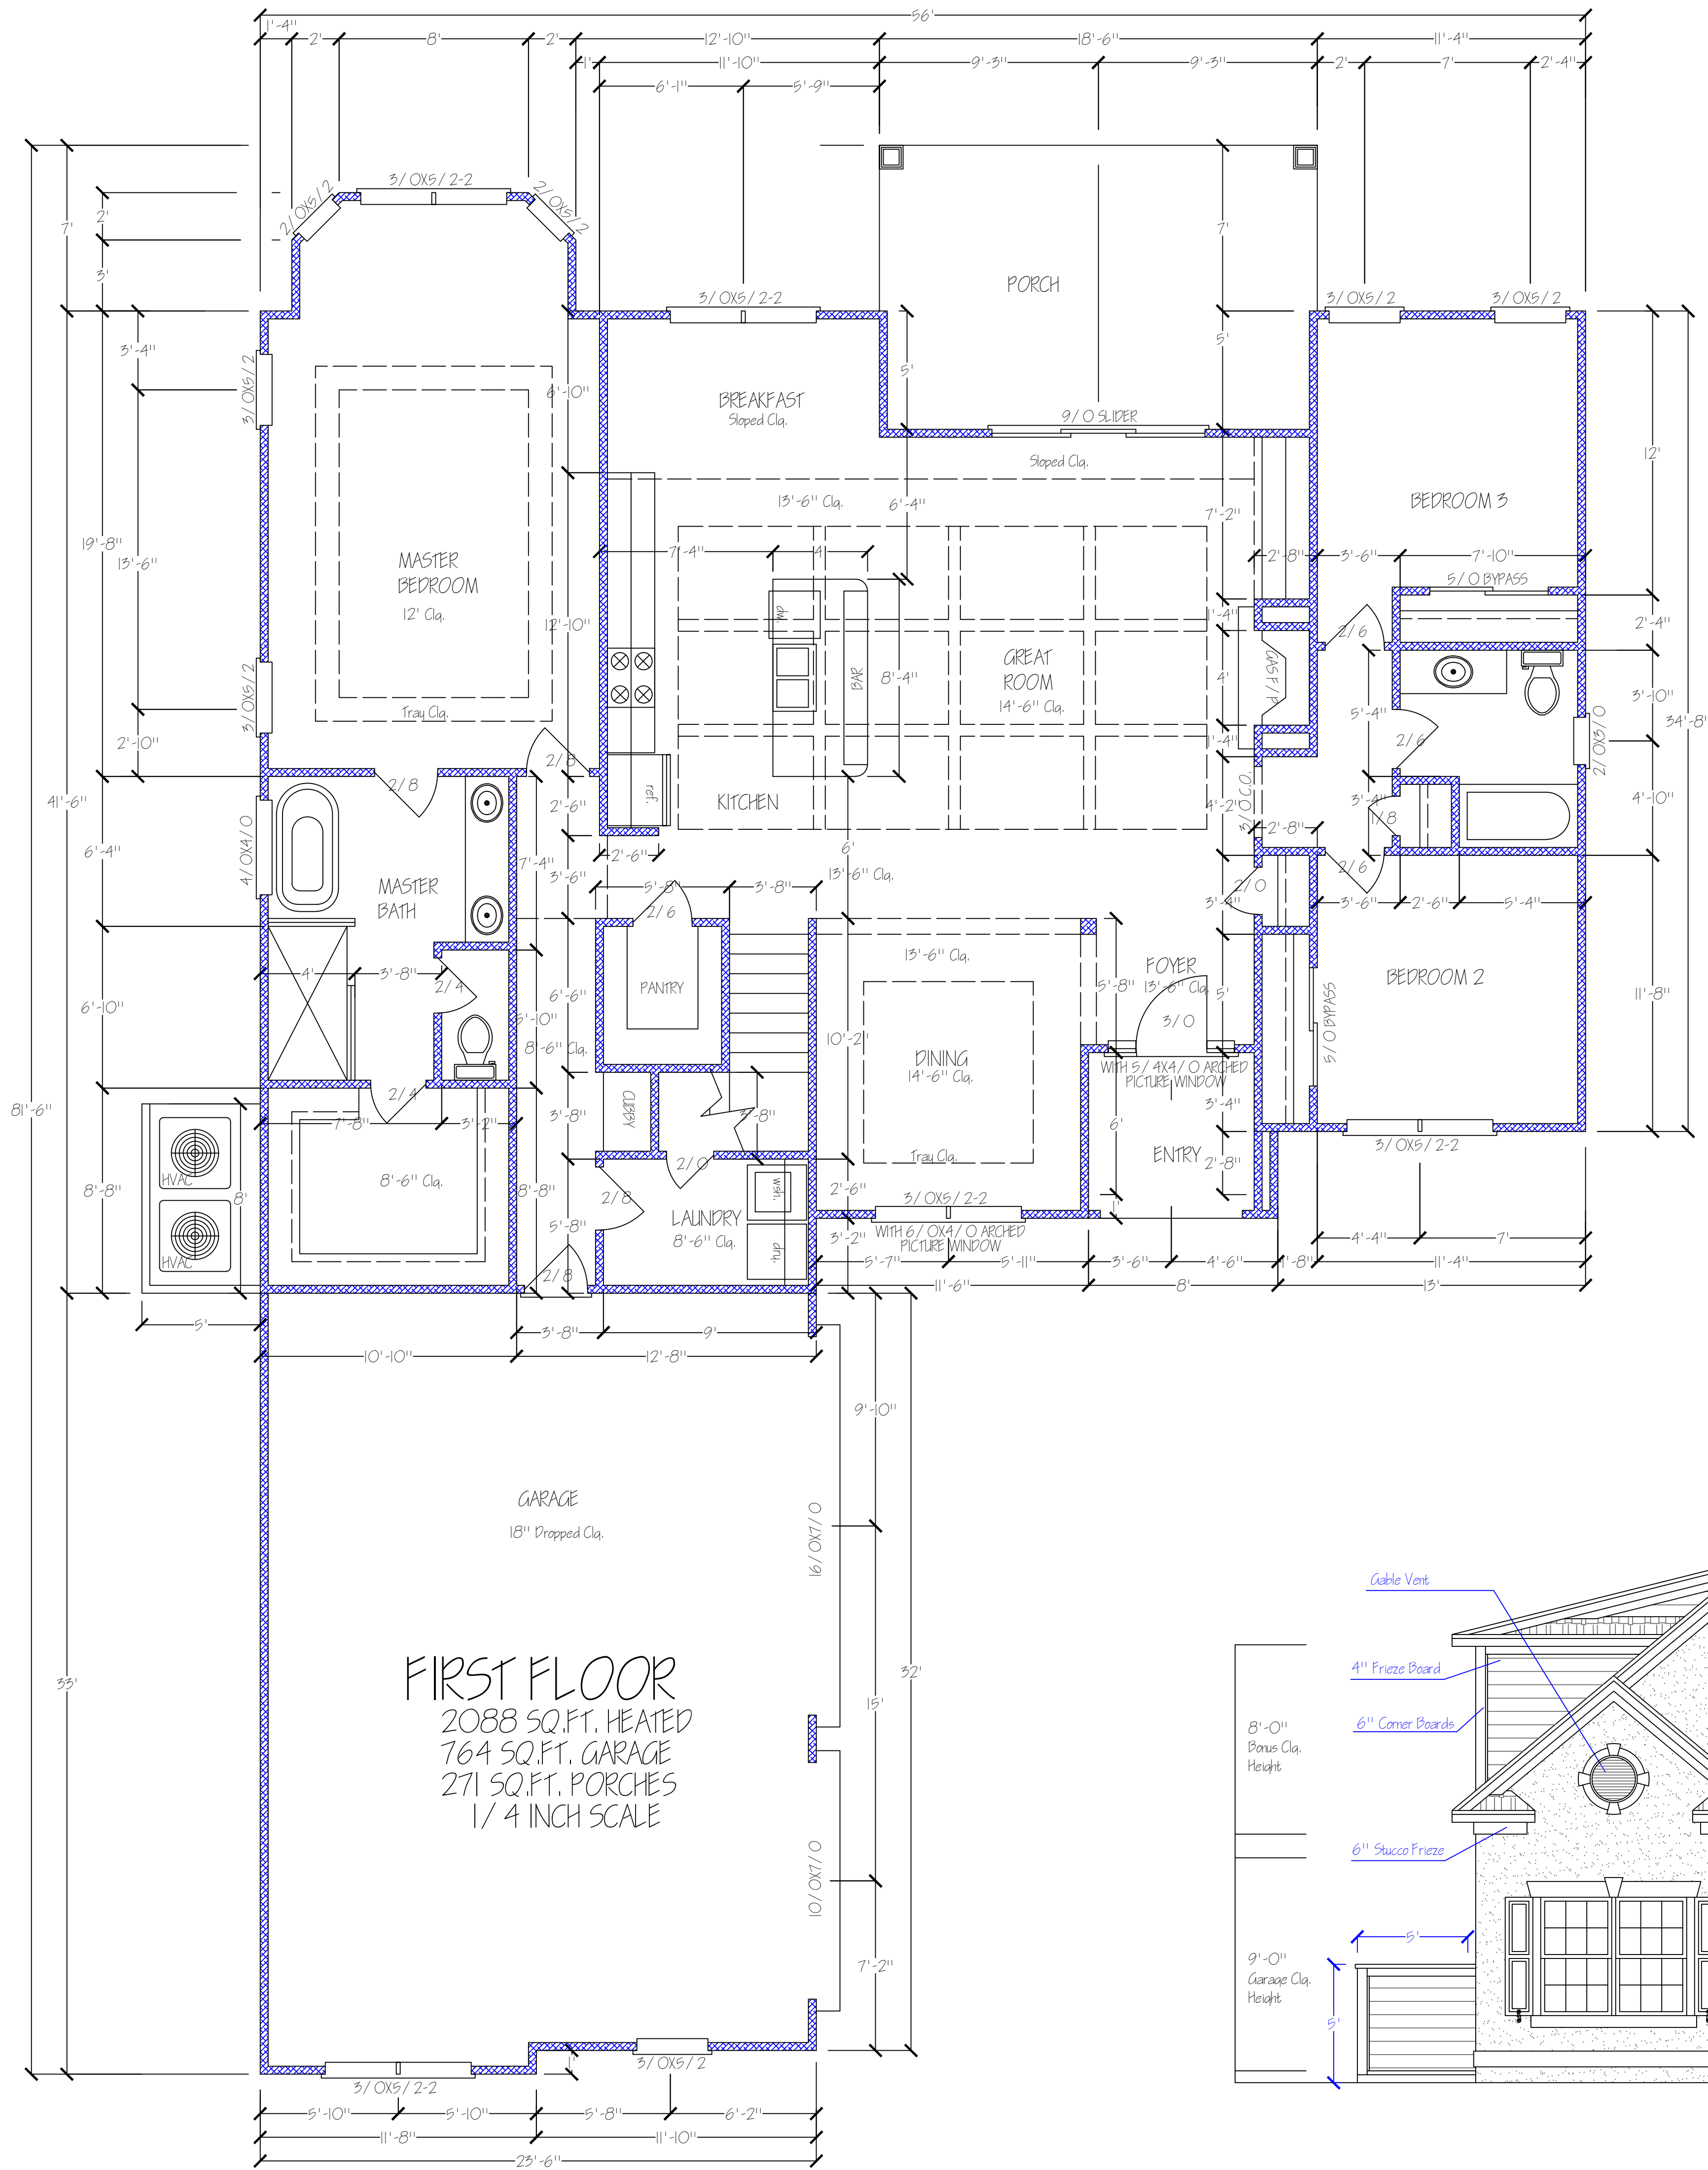
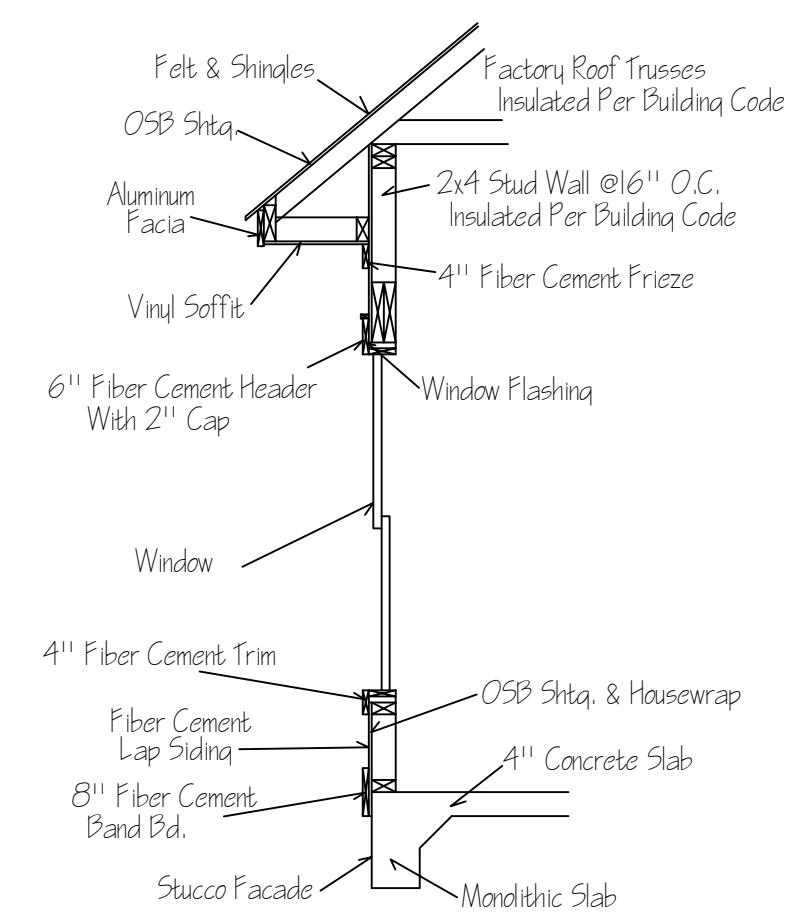


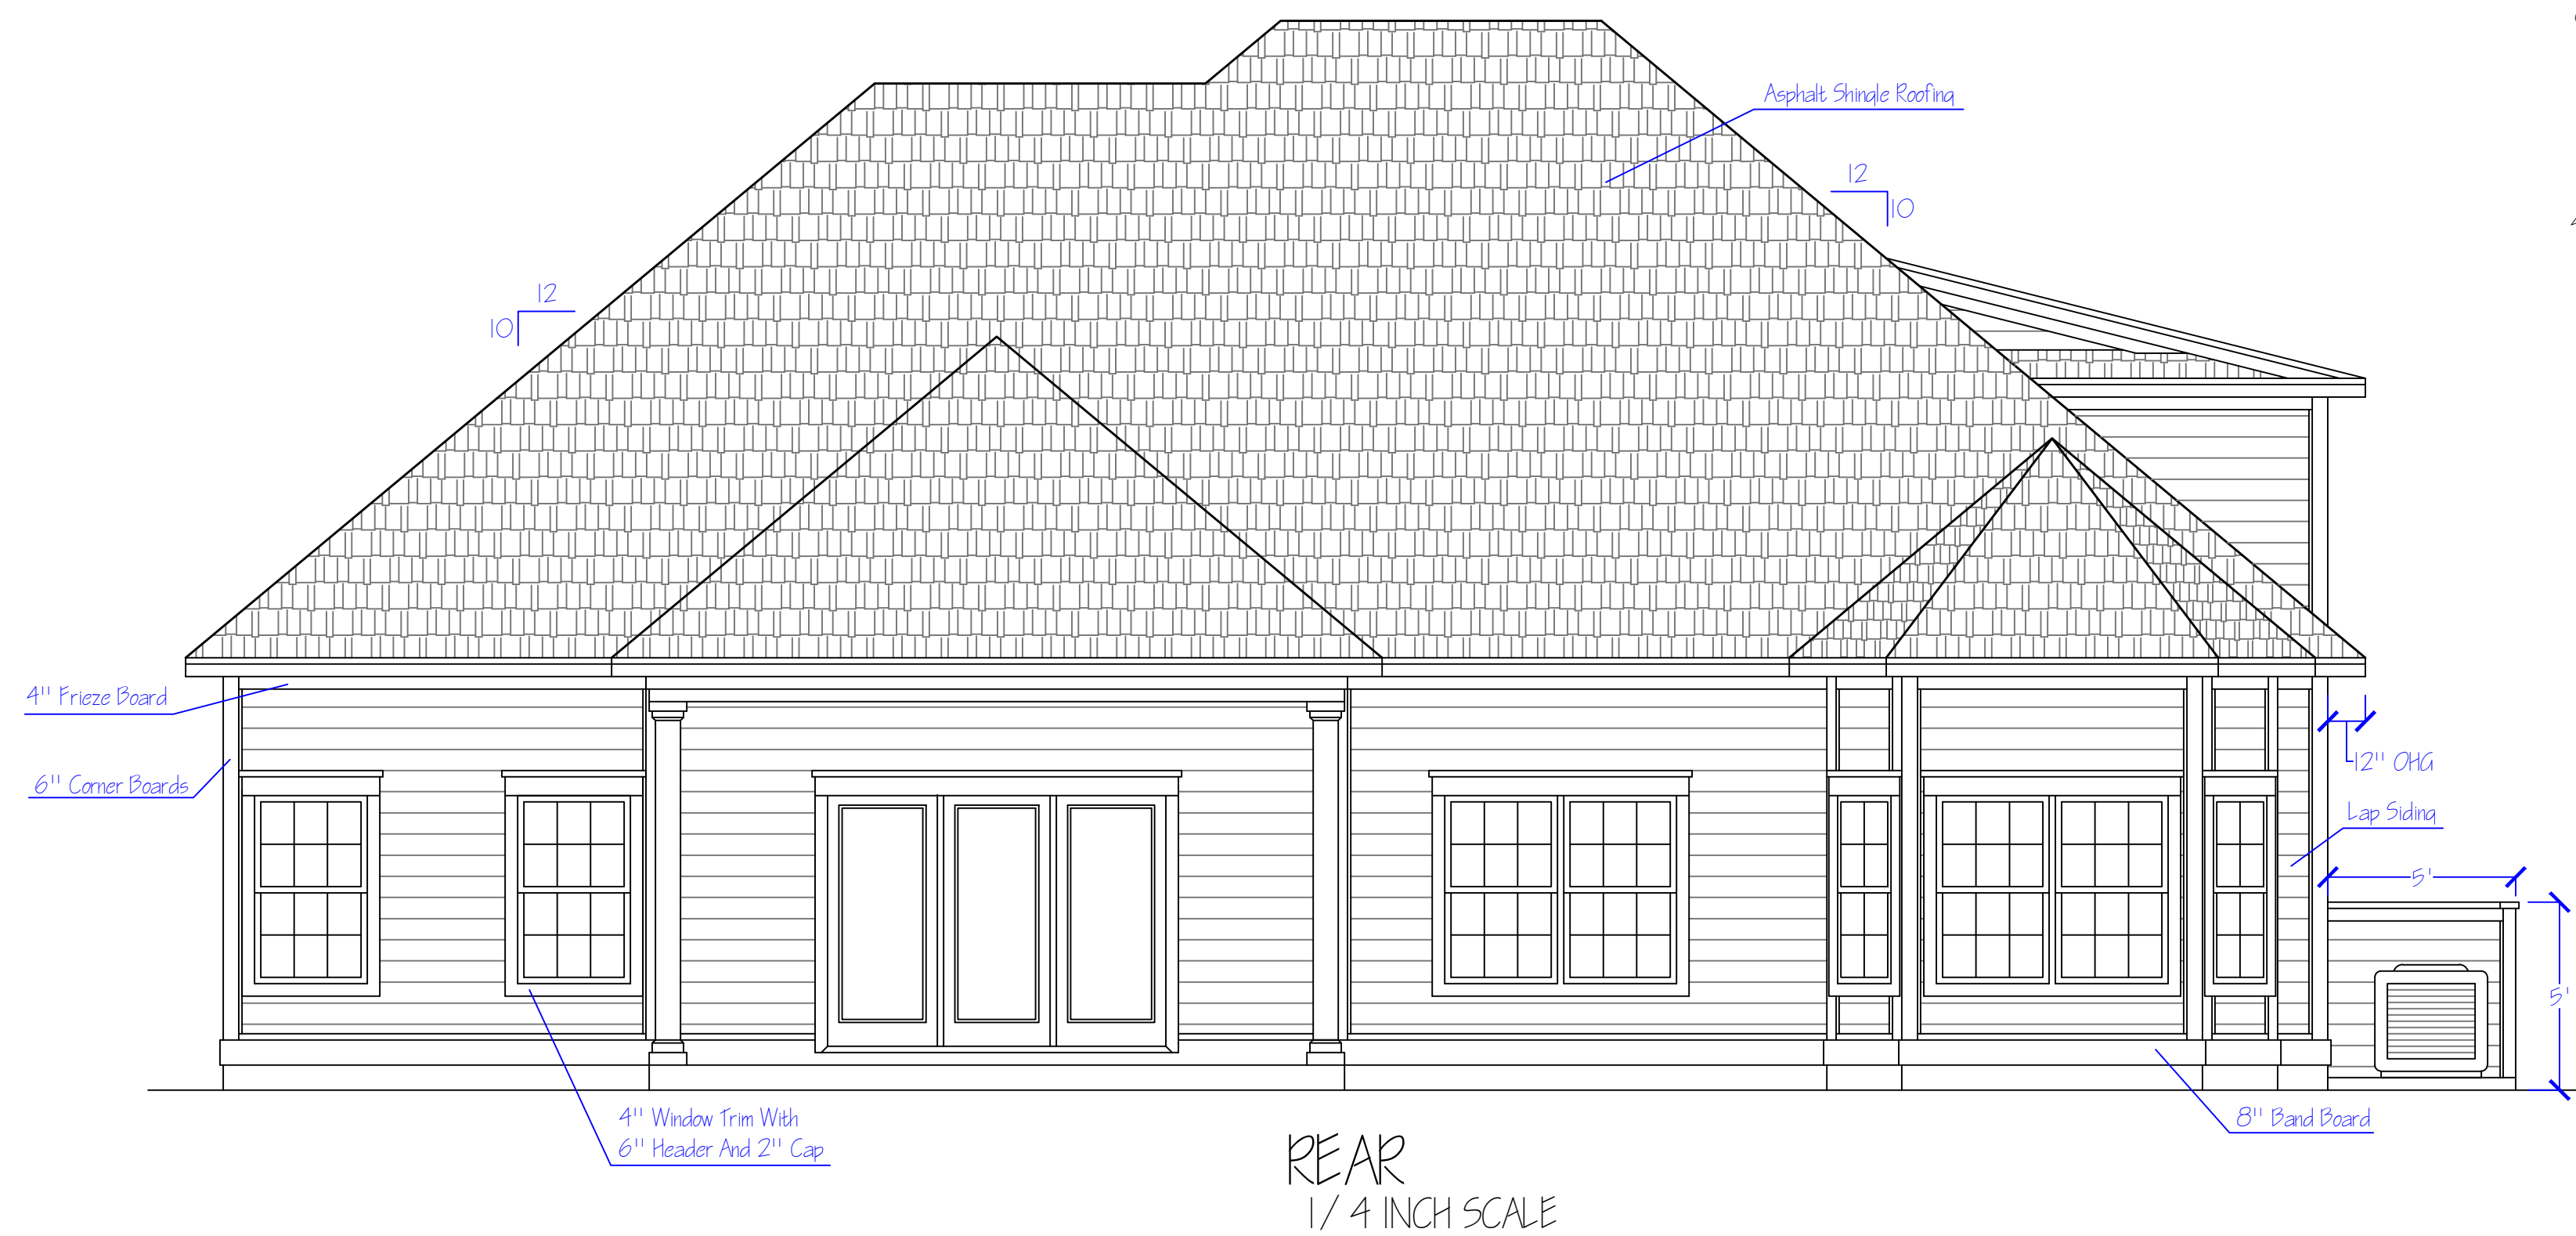


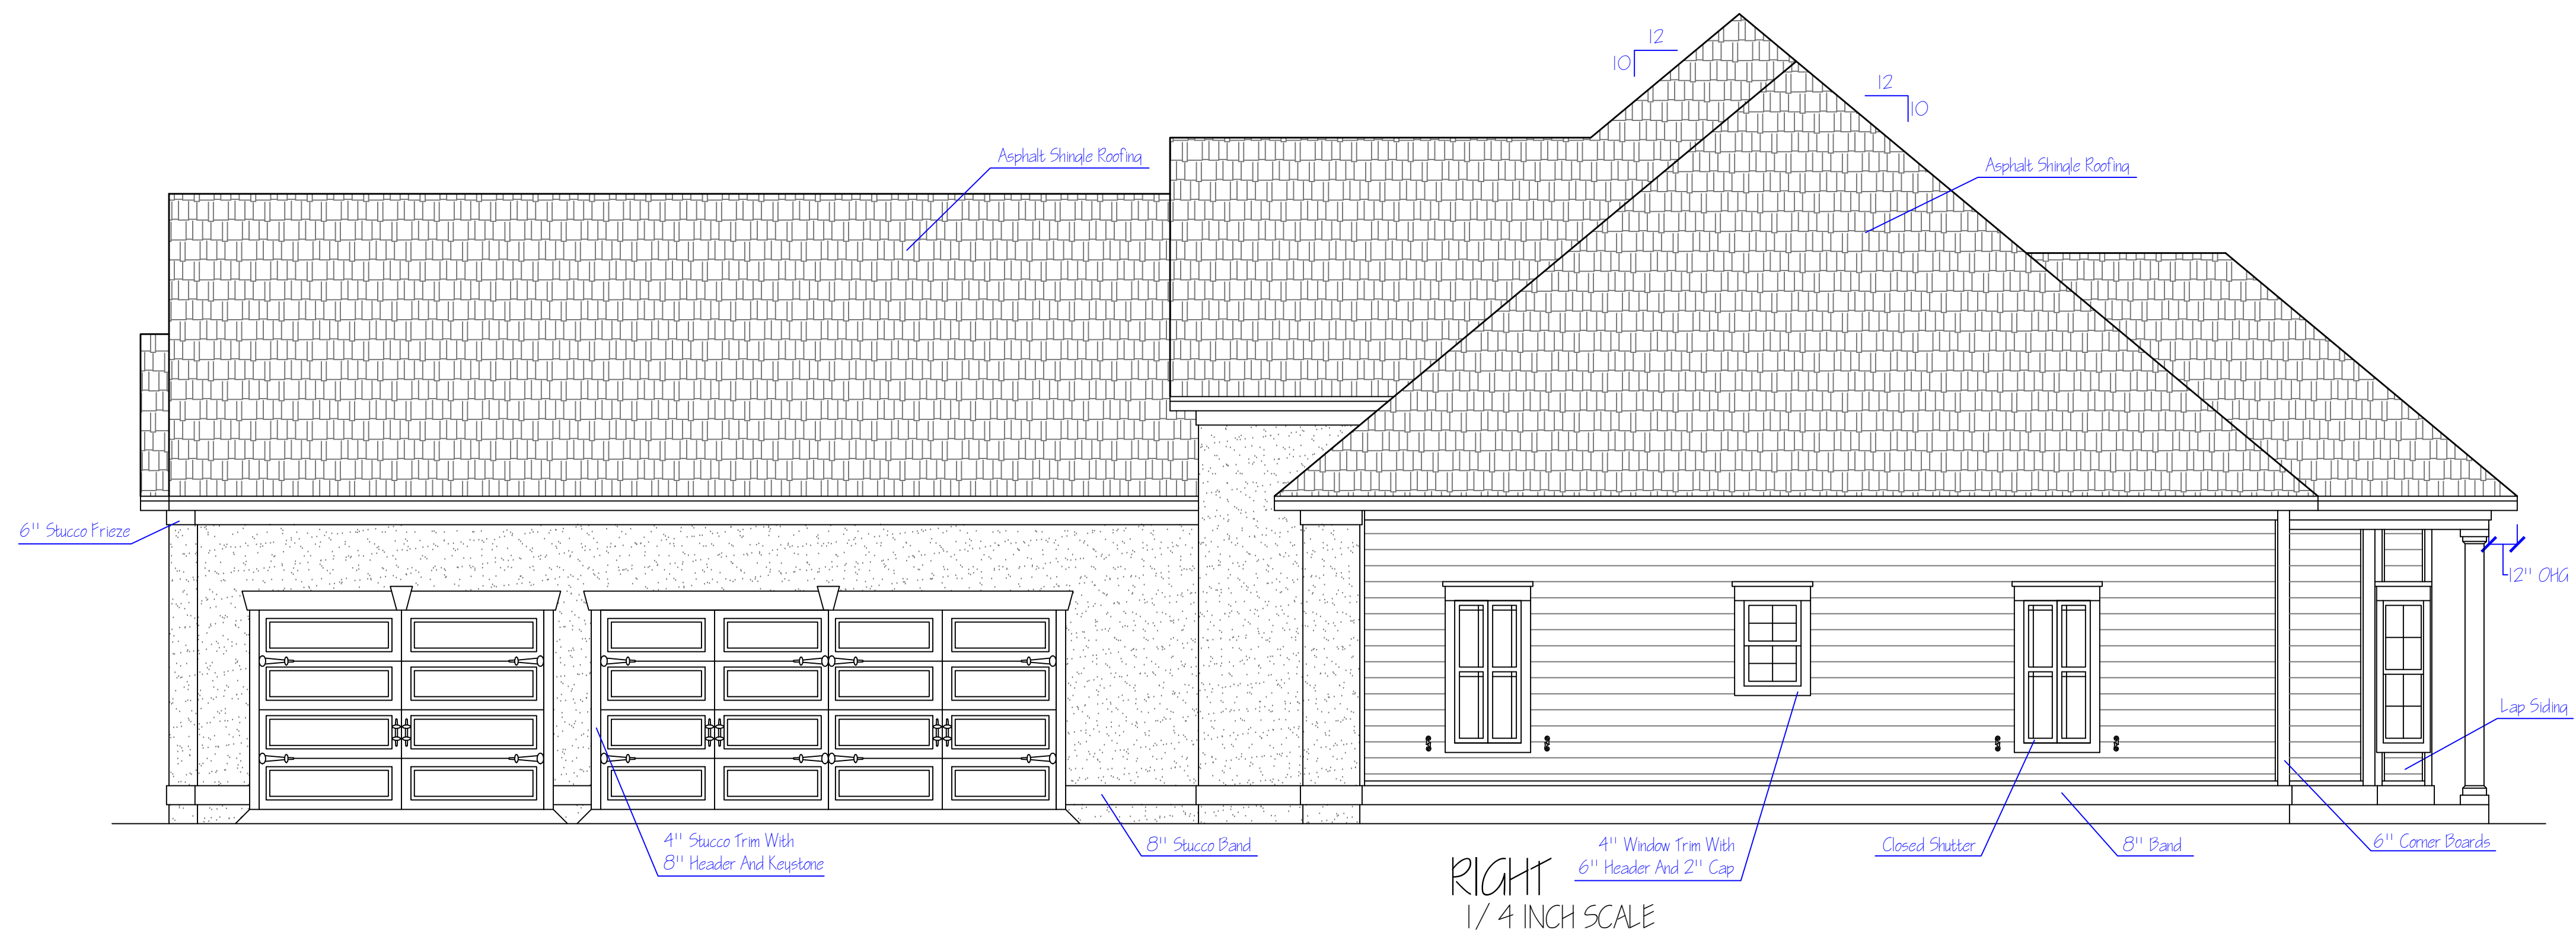

SIDING SECTION DETAIL
NTS

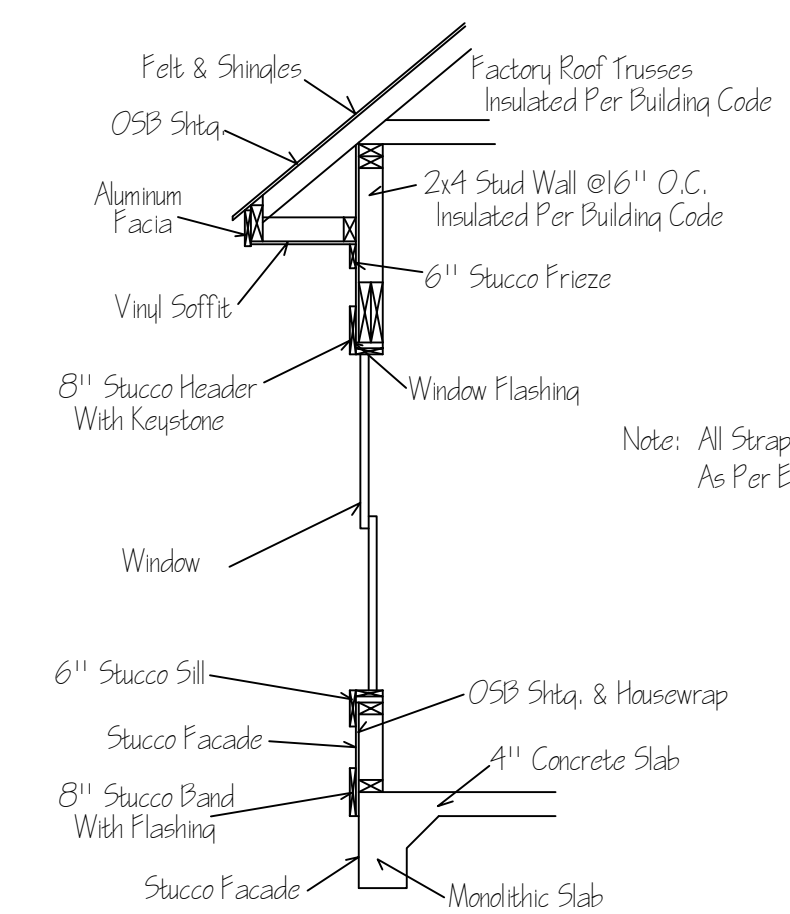


STUCCO SECTION DETAIL
NTS


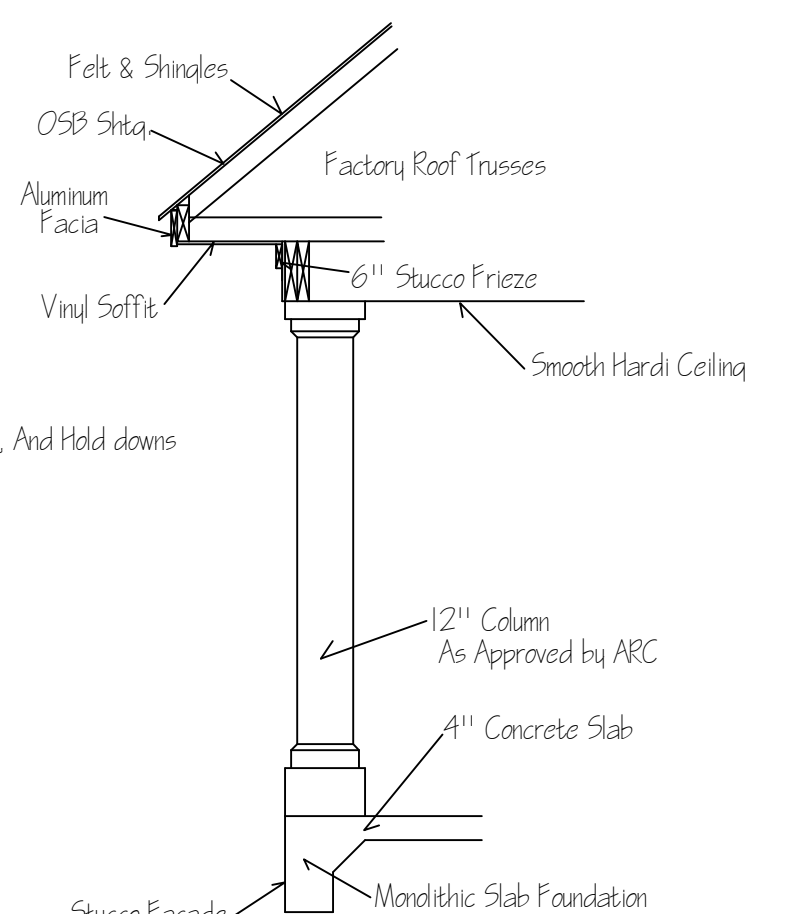


PORCH SECTION DETAIL
NTS

Note: All Strapping, Anchors, And Hold downs
As Per Engineering

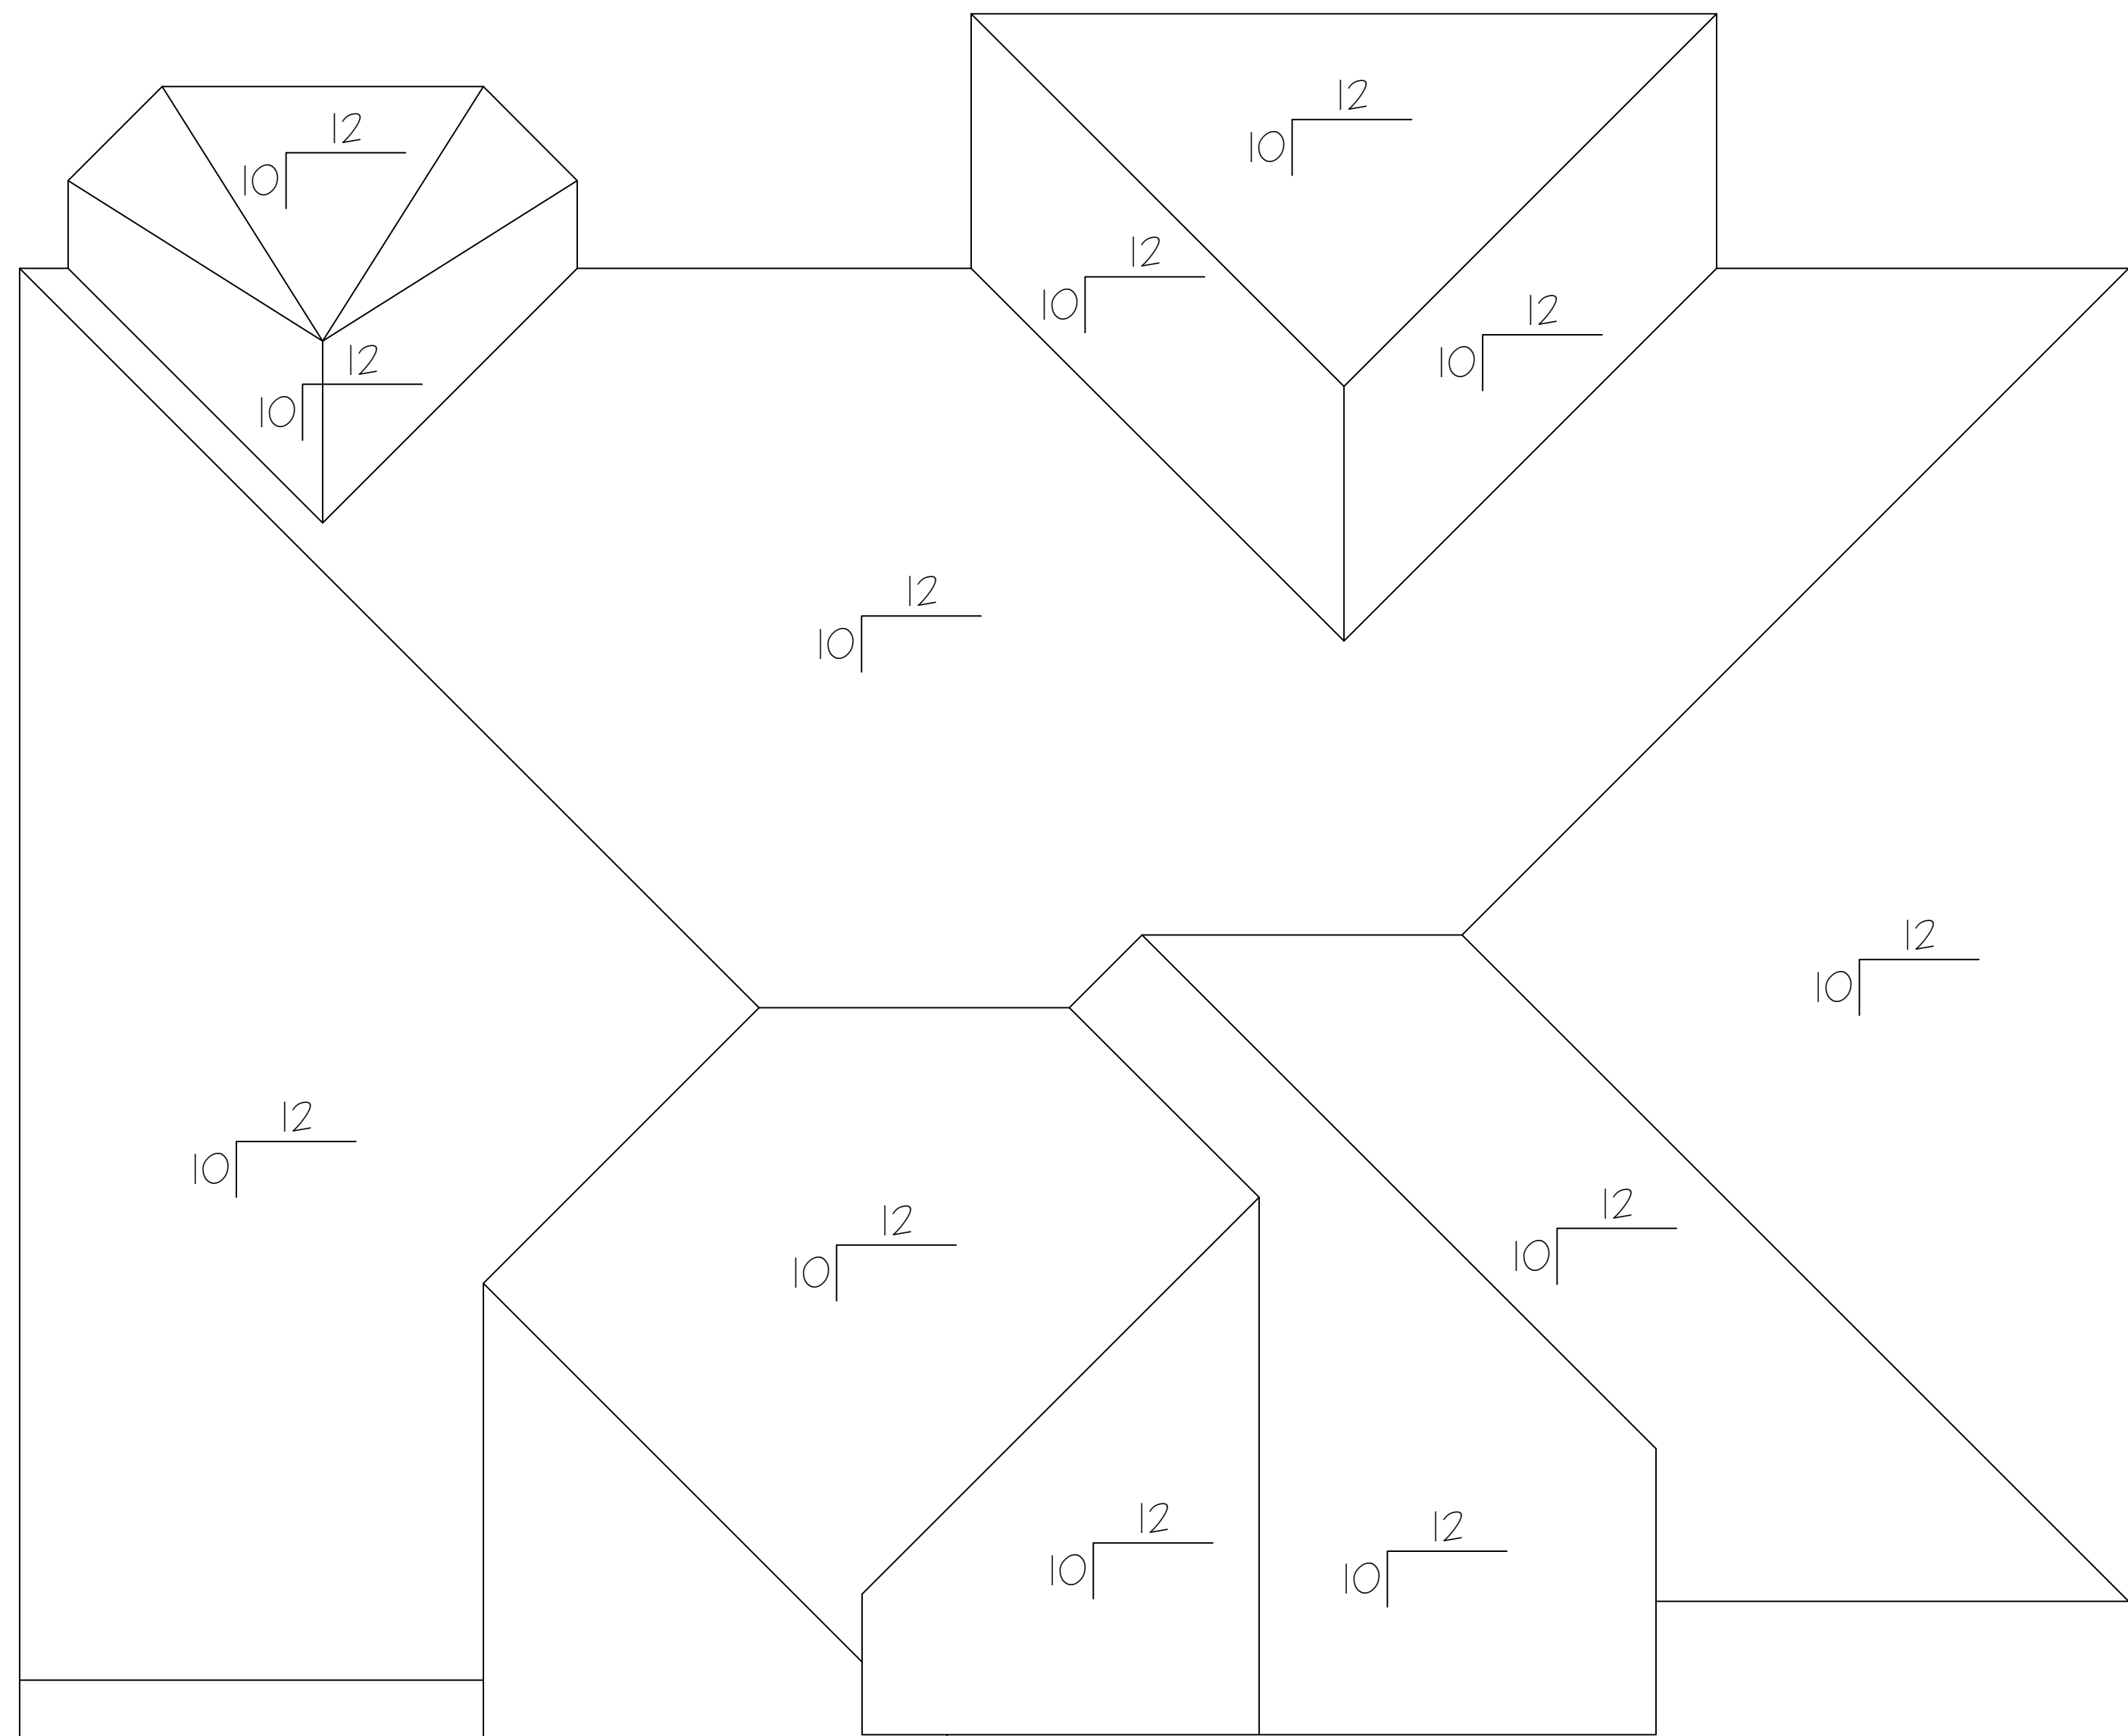

ROOF
1/4 INCH SCALE

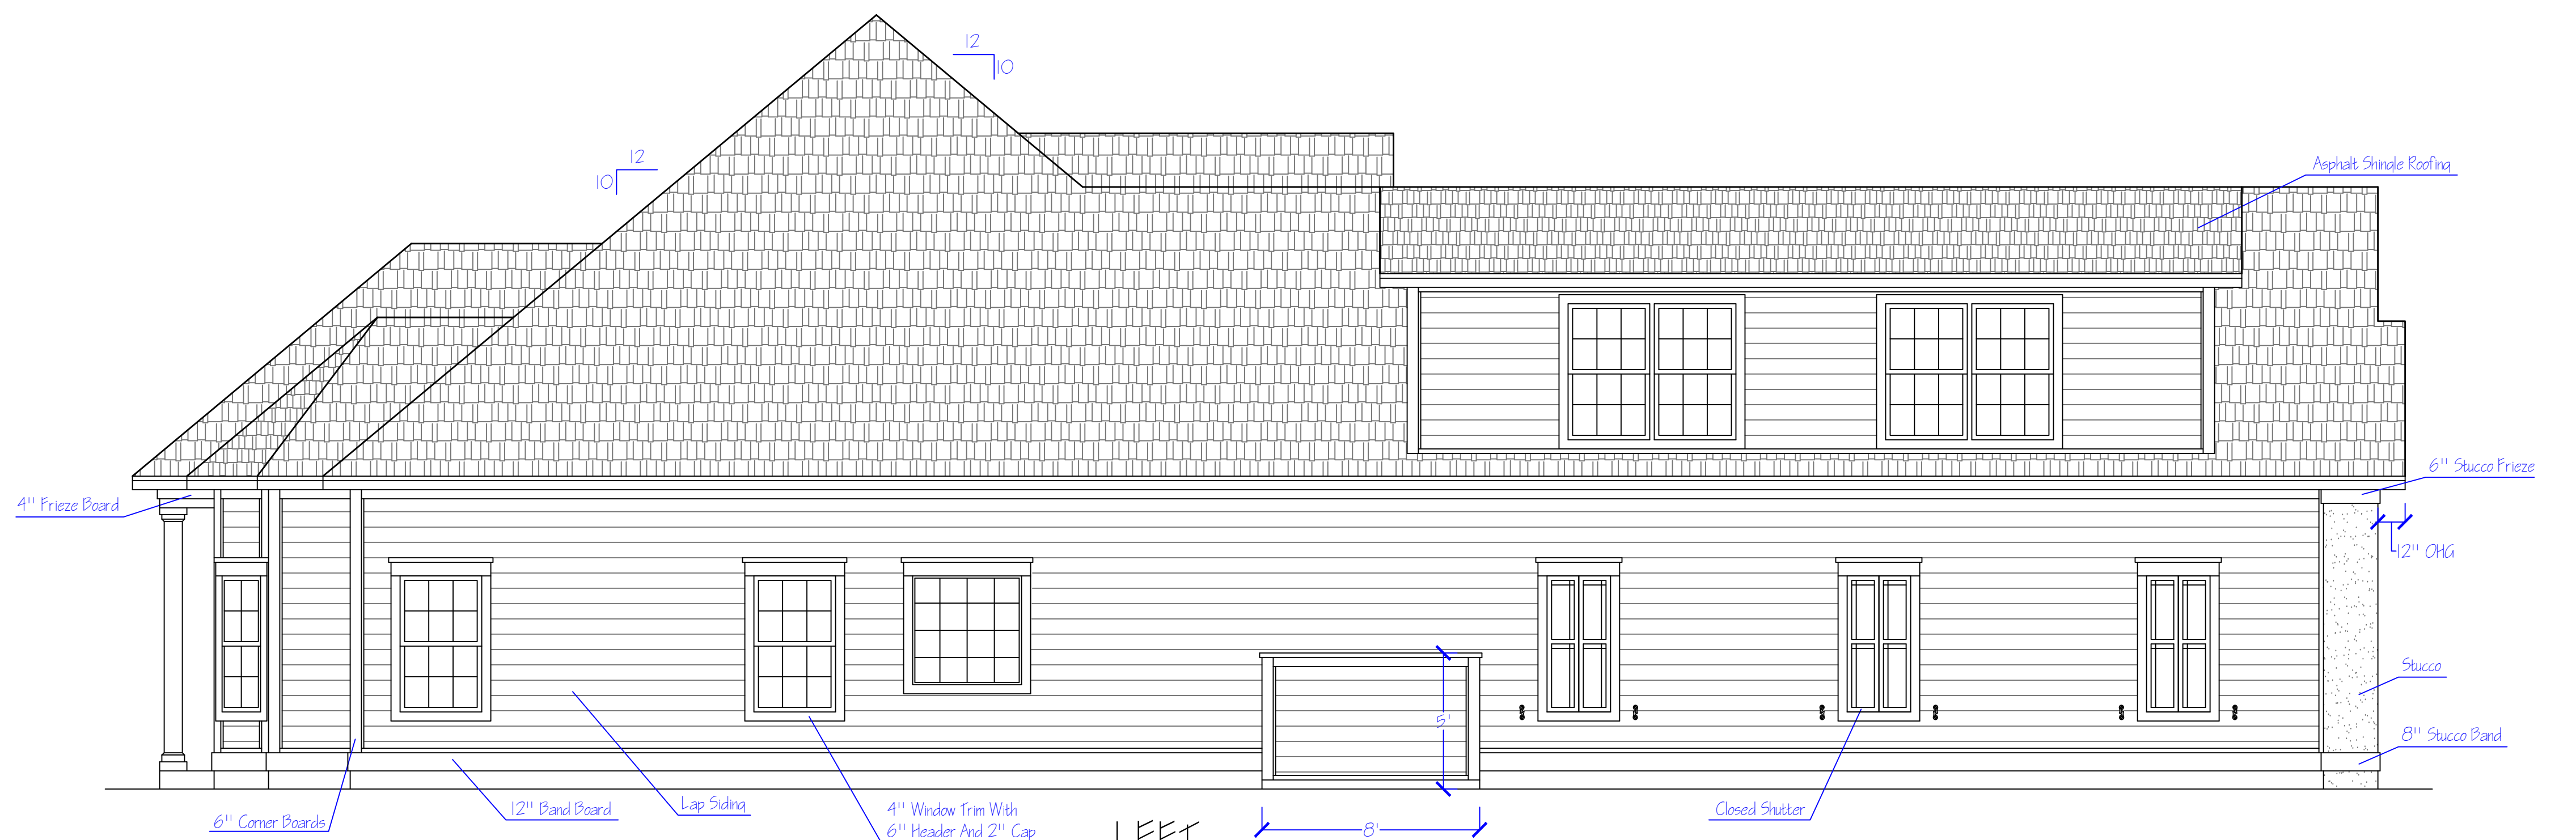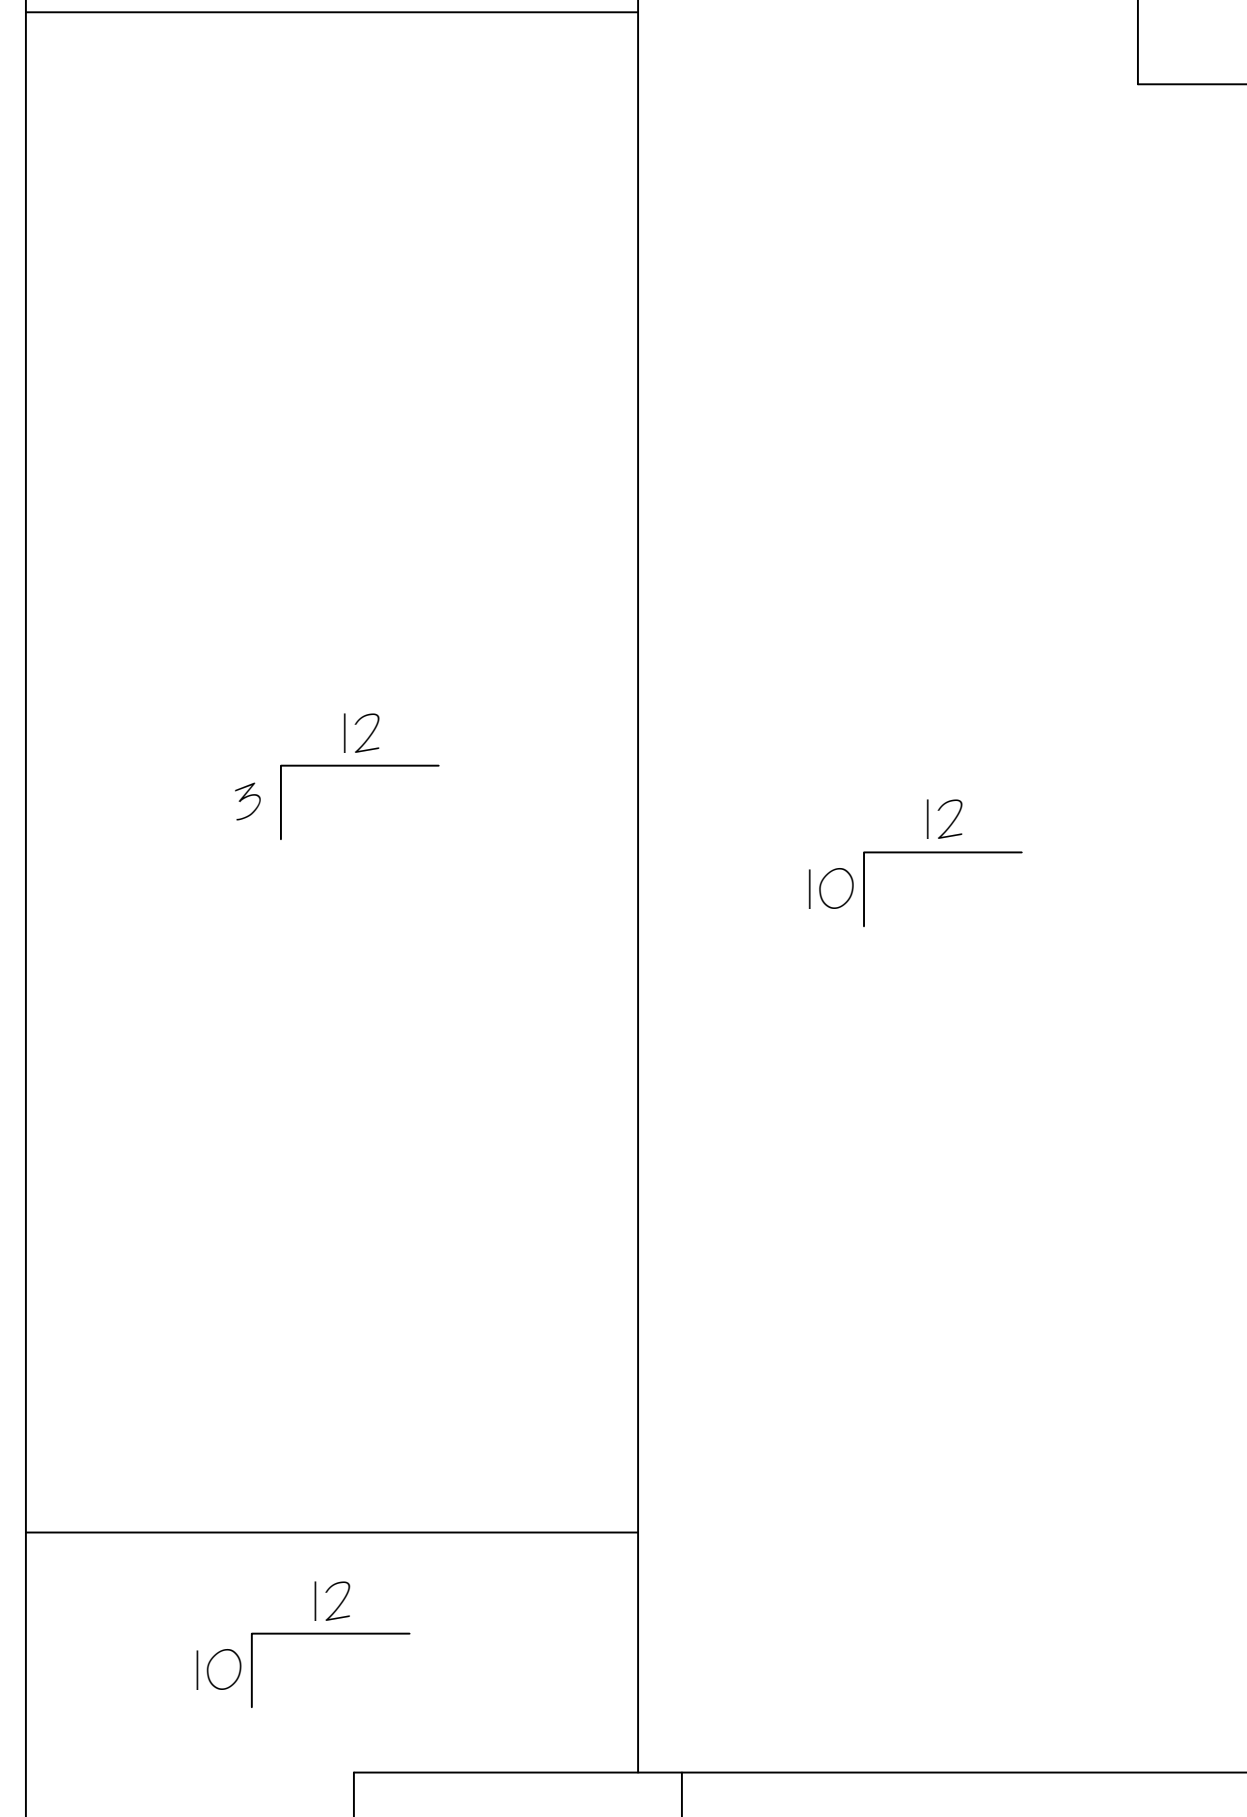

LEFT
1/4 INCH SCALE