
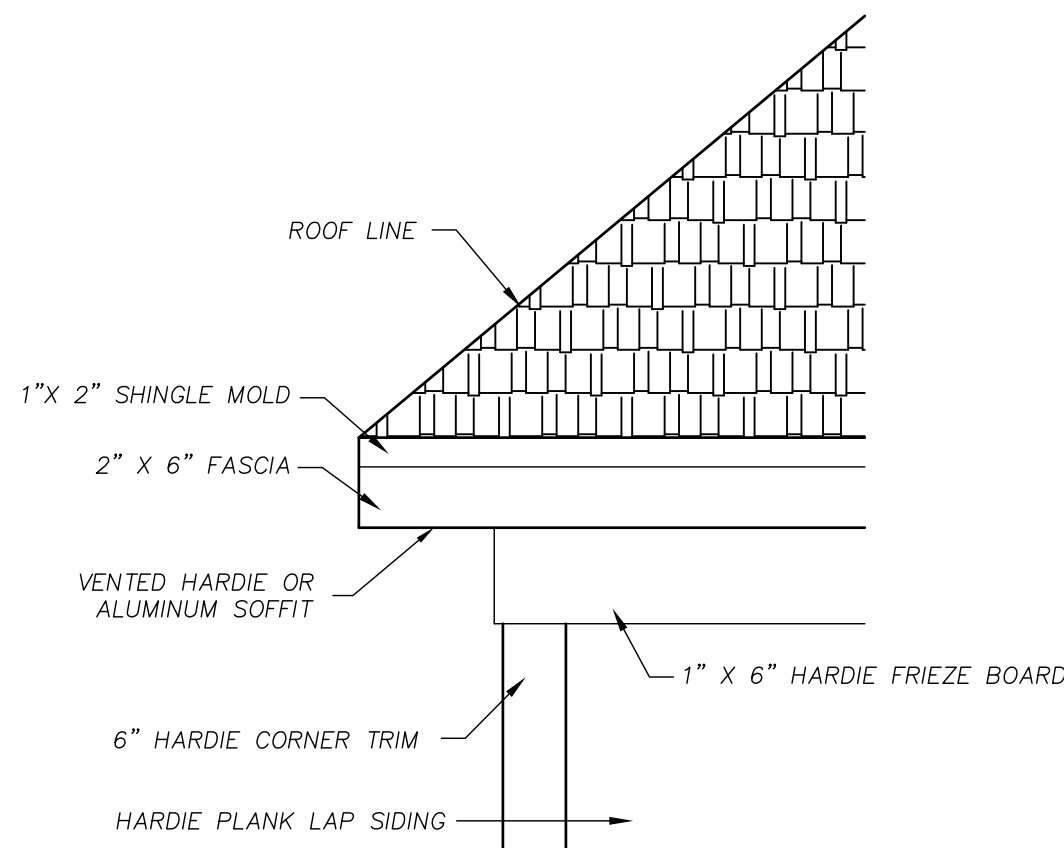
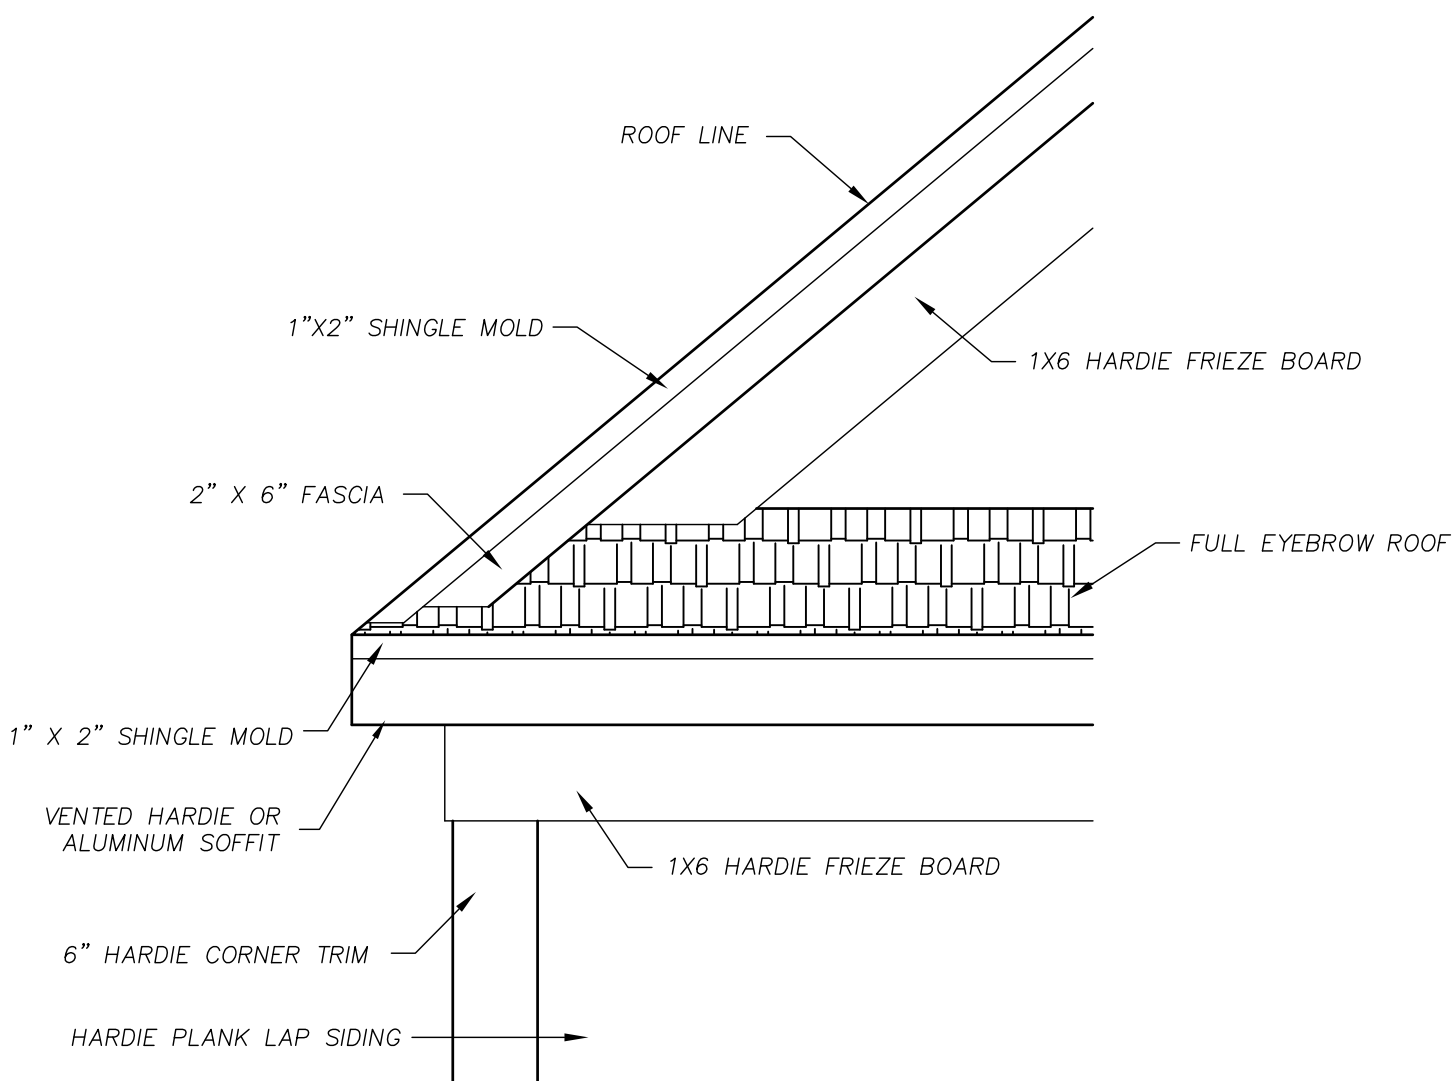


ARCHITECTURAL DESIGNER:
ADAM PIELMEIER OF INSIGHT DESIGNS 843-267-8269
BUSINESS LICENSE #20211457
ADDRESS: 314B LAUREL ST. CONWAY, SC 29526

ENGINEER OF RECORD:
TO BE DETERMINED

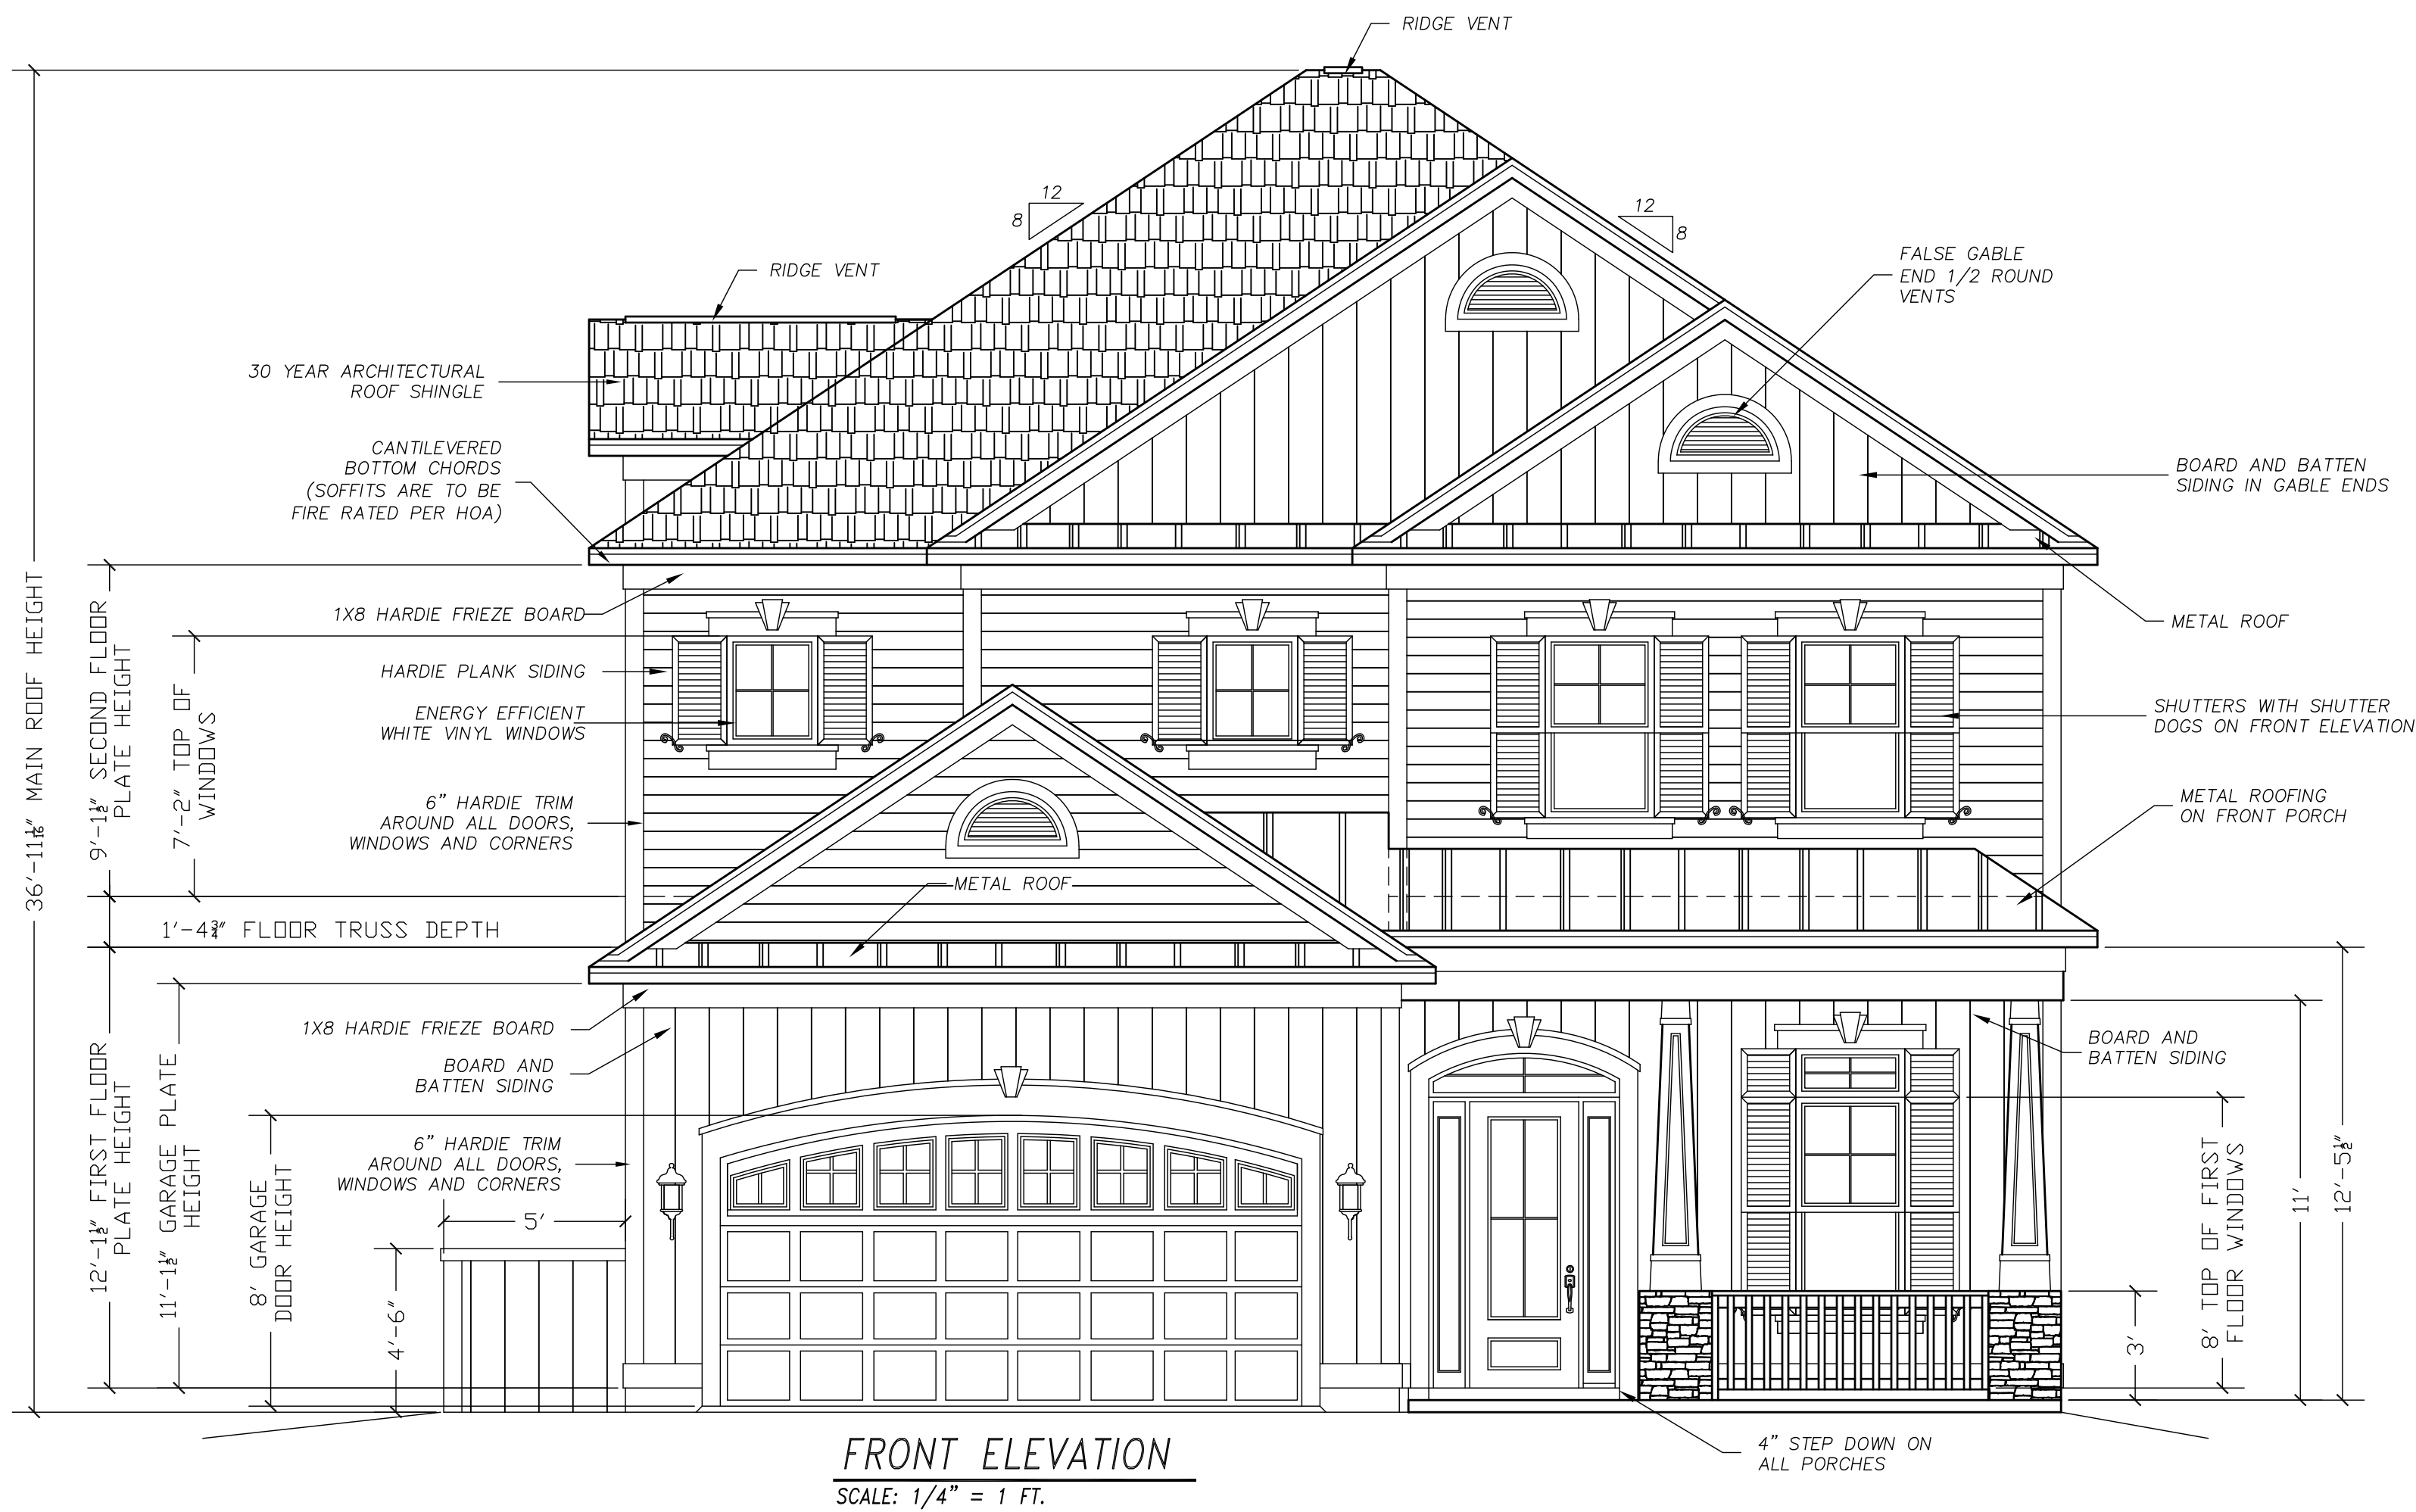

PLAN REVISION DATE
JANUARY 11, 2021


ARCHITECTURAL DESIGNER:
ADAM PIELMEIER OF INSIGHT DESIGNS 843-267-8269
BUSINESS LICENSE #20211457
ADDRESS: 314B LAUREL ST. CONWAY, SC 29526

ENGINEER OF RECORD:
TO BE DETERMINED




REAR ELEVATION
SCALE: 1/4" = 1 FT.

NOTE:
15X28 POOL TO BE INSTALLED WITH AN INFINITY
EDGE AT GROUND LEVEL, NOT RAISED.
RETAINING WALL FOR POOL TO BE 6'-0" TALL

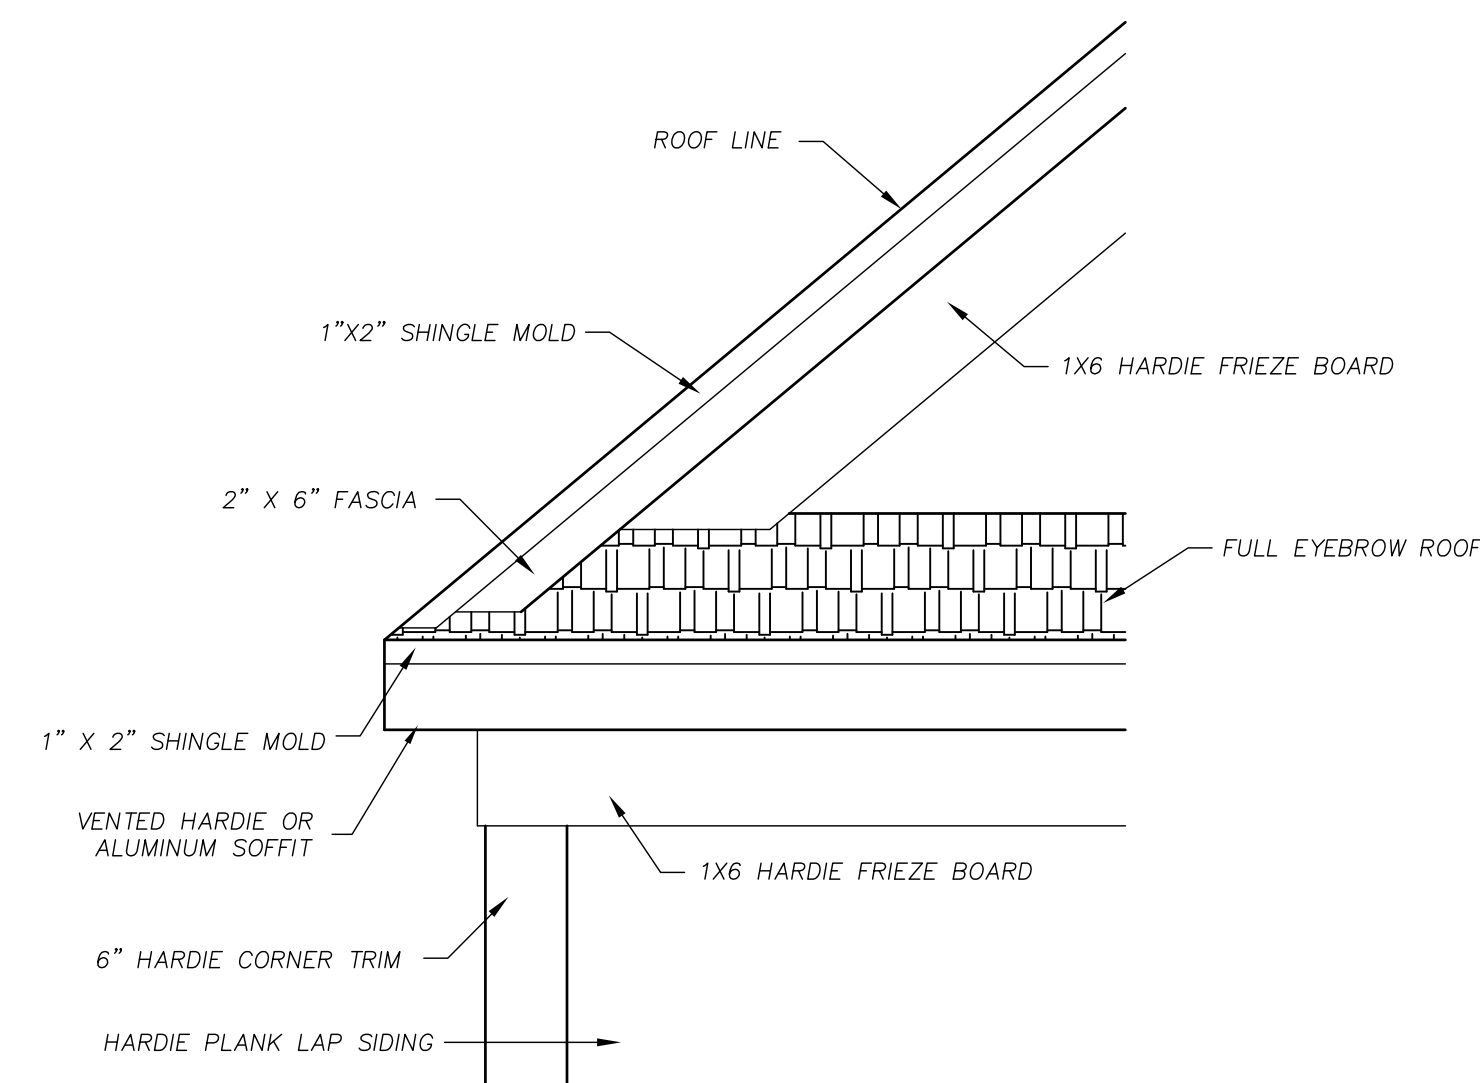

FASCIA AND TRIM DETAIL FOR GABLE ROOF
SCALE: 3/4" = 1 FT.

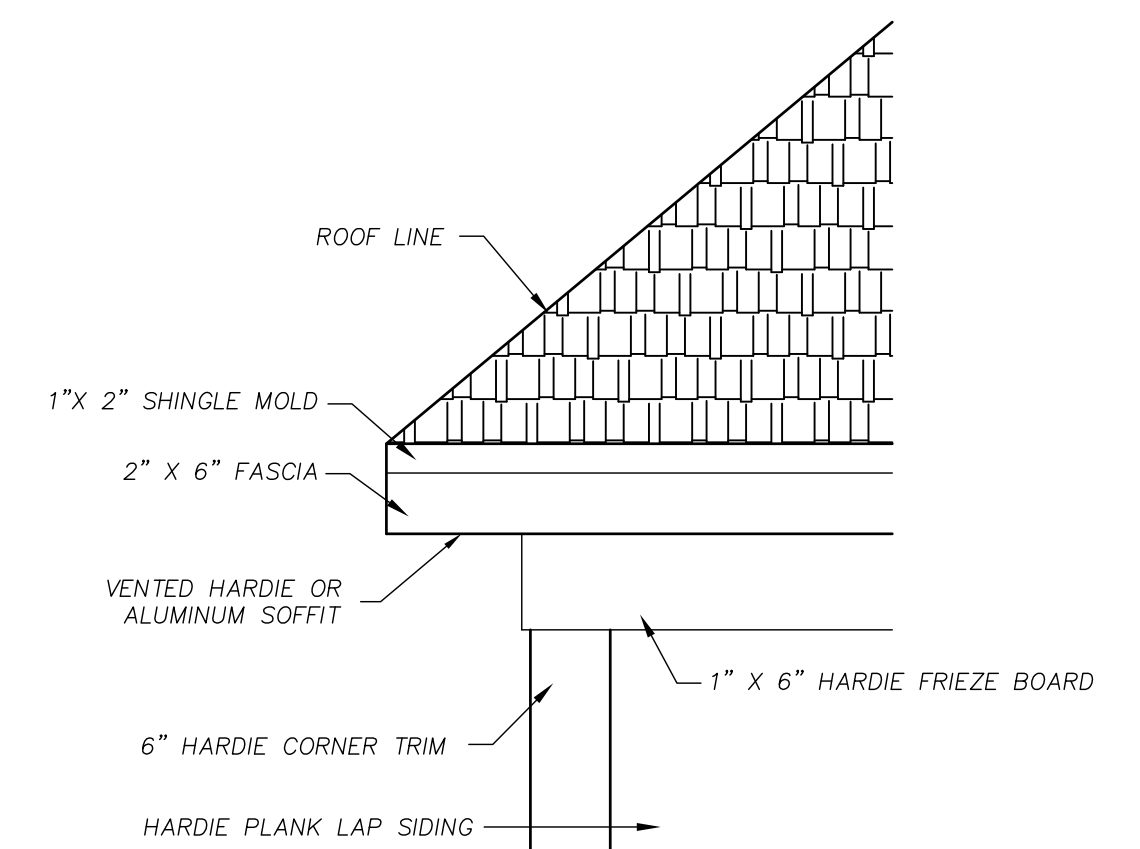


FASCIA AND TRIM DETAIL FOR HIP ROOF
SCALE: 3/4" = 1 FT.



LEFT SIDE ELEVATION
SCALE: 1/4" = 1 FT.

PLAN REVISION DATE
JANUARY 11, 2021

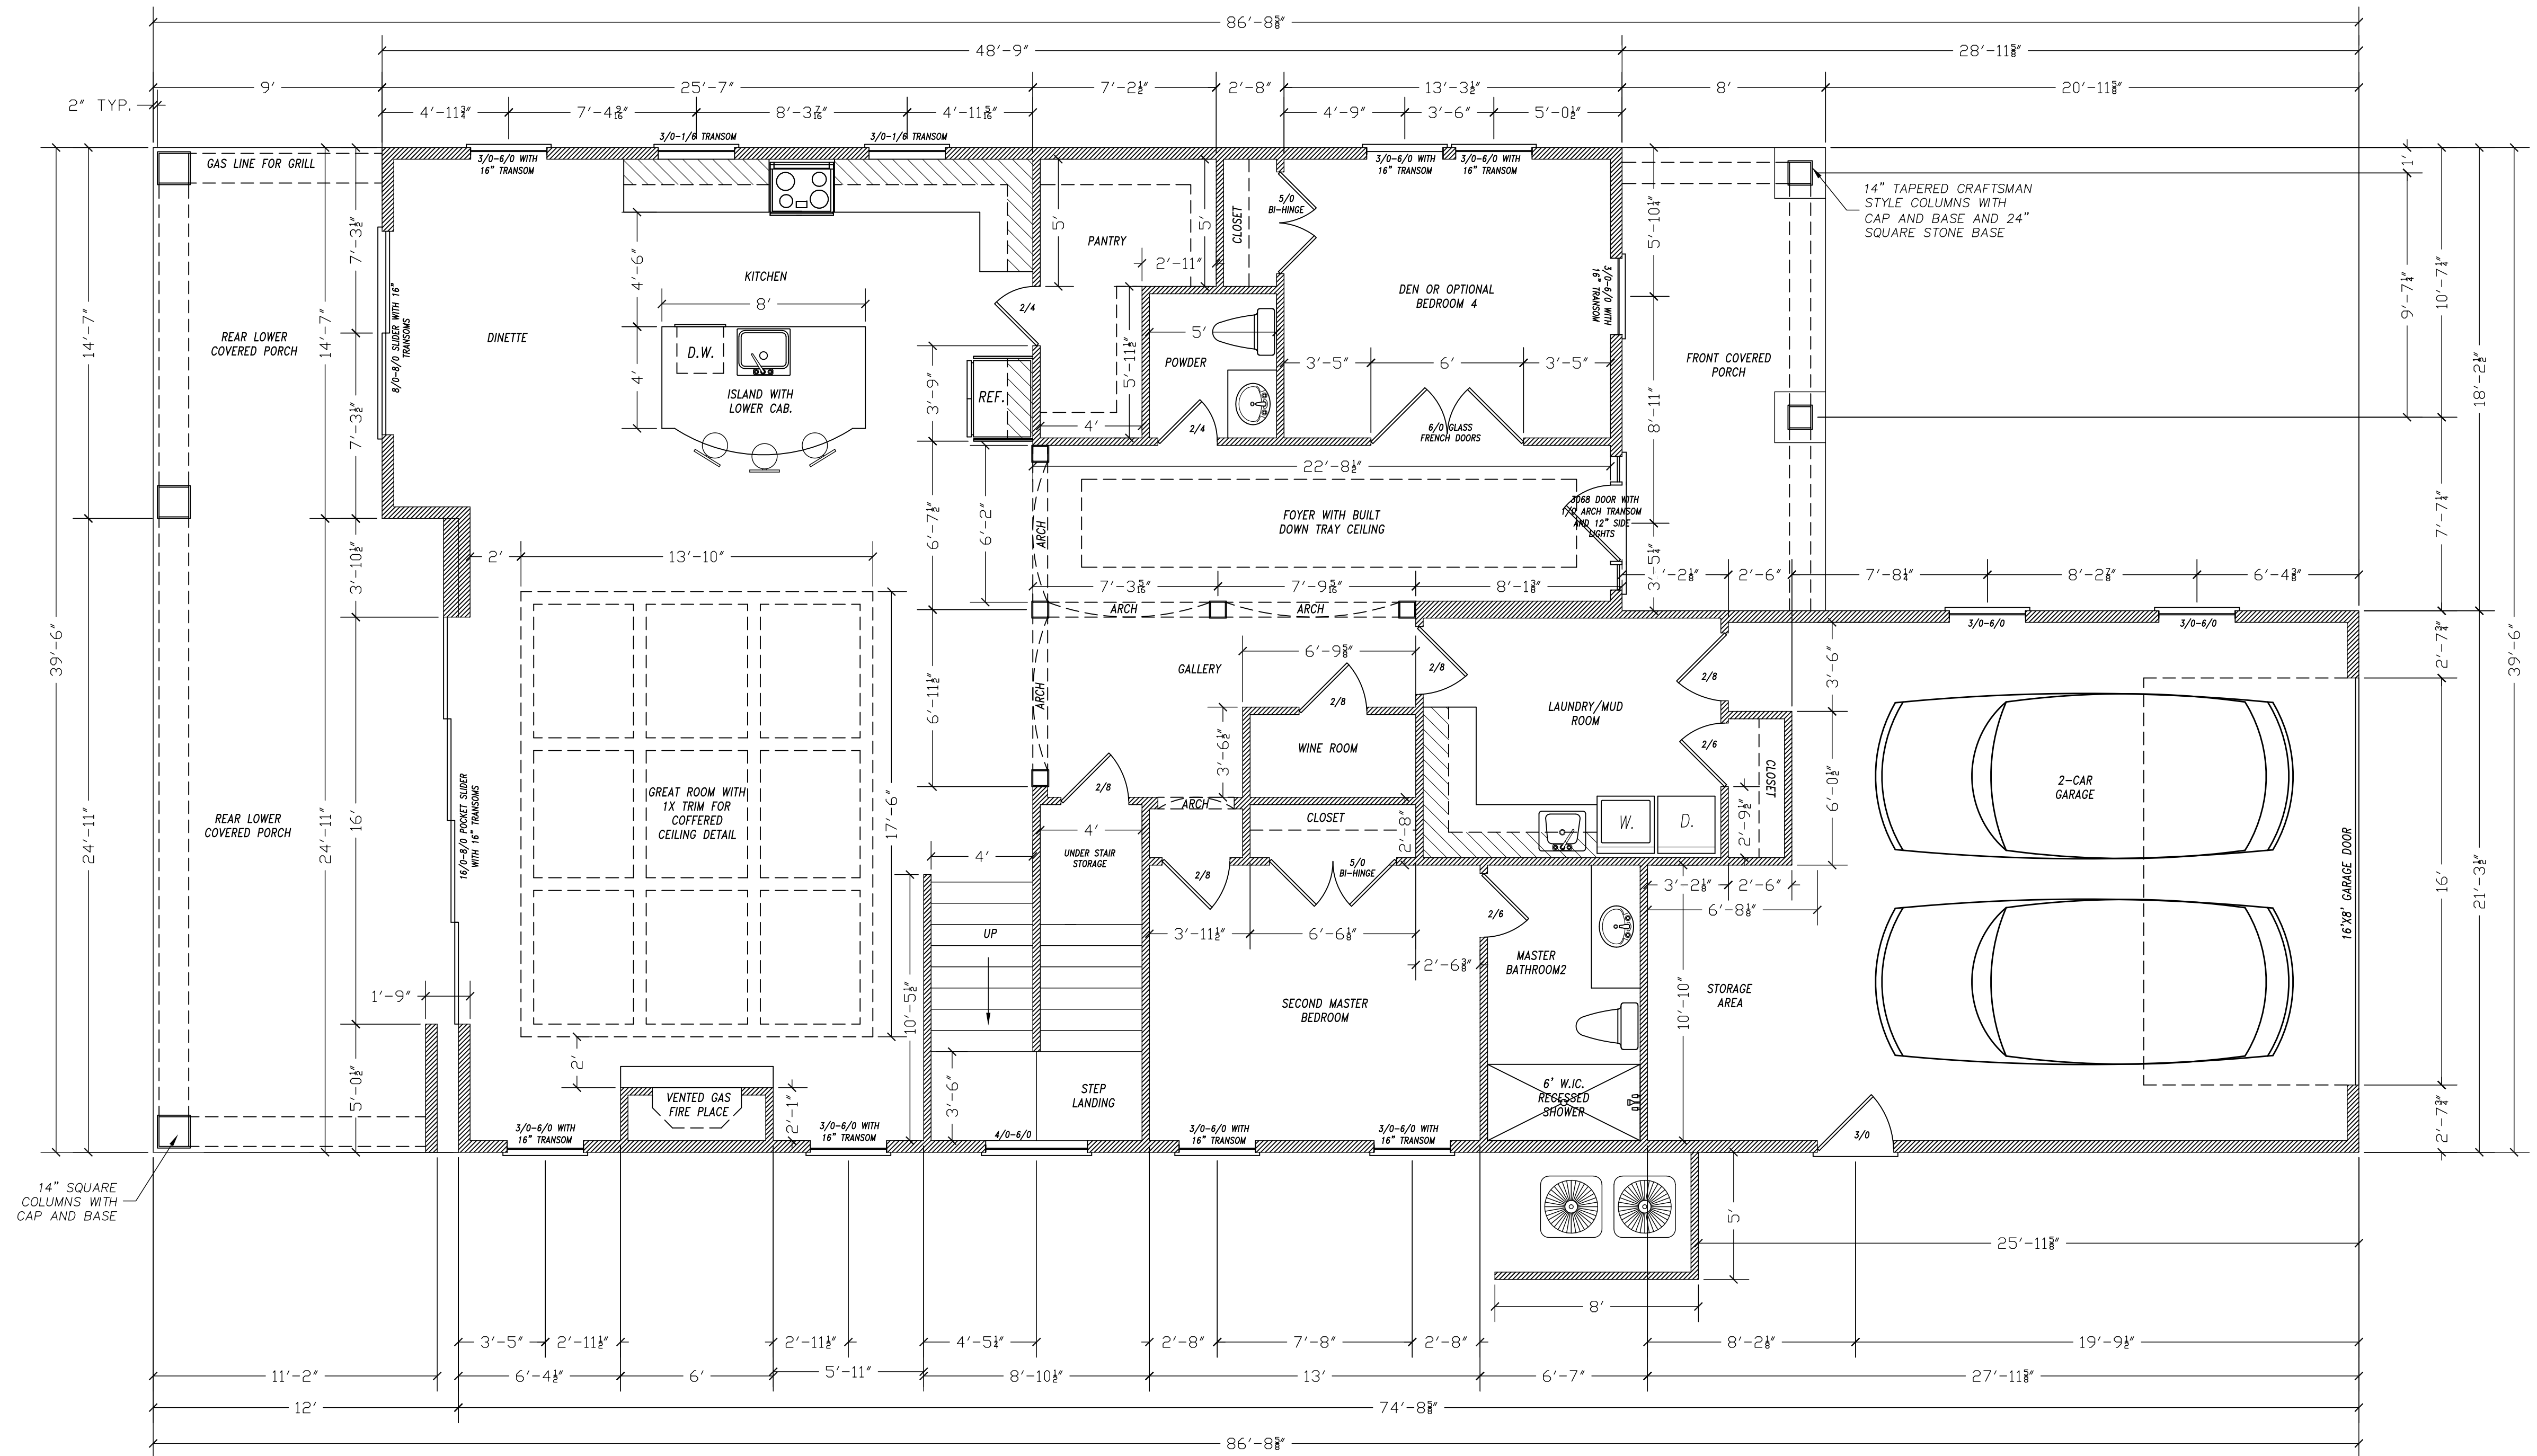


FIRST FLOOR PLAN
SCALE: 1/4" = 1 FT.

ARCHITECTURAL DESIGNER:
ADAM PIELMEIER OF INSIGHT DESIGNS 843-267-8269
BUSINESS LICENSE #20211457
ADDRESS: 314B LAUREL ST. CONWAY, SC 29526
ENGINEER OF RECORD:
TO BE DETERMINED

PLAN REVISION DATE
JANUARY 11, 2021

FIRST FLOOR HEATED	= 1919 SQ. FT.
SECOND FLOOR HEATED	= 1638 SQ. FT.
TOTAL GARAGE/STORAGES	= 548 SQ. FT.
TOTAL PORCHES	= 1006 SQ. FT.
TOTAL HEATED	= 3557 SQ. FT.
TOTAL SQUARE FOOTAGE	= 5111 SQ. FT.

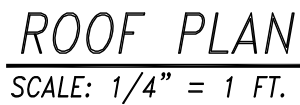

PLAN REVISION DATE
JANUARY 11, 2021