

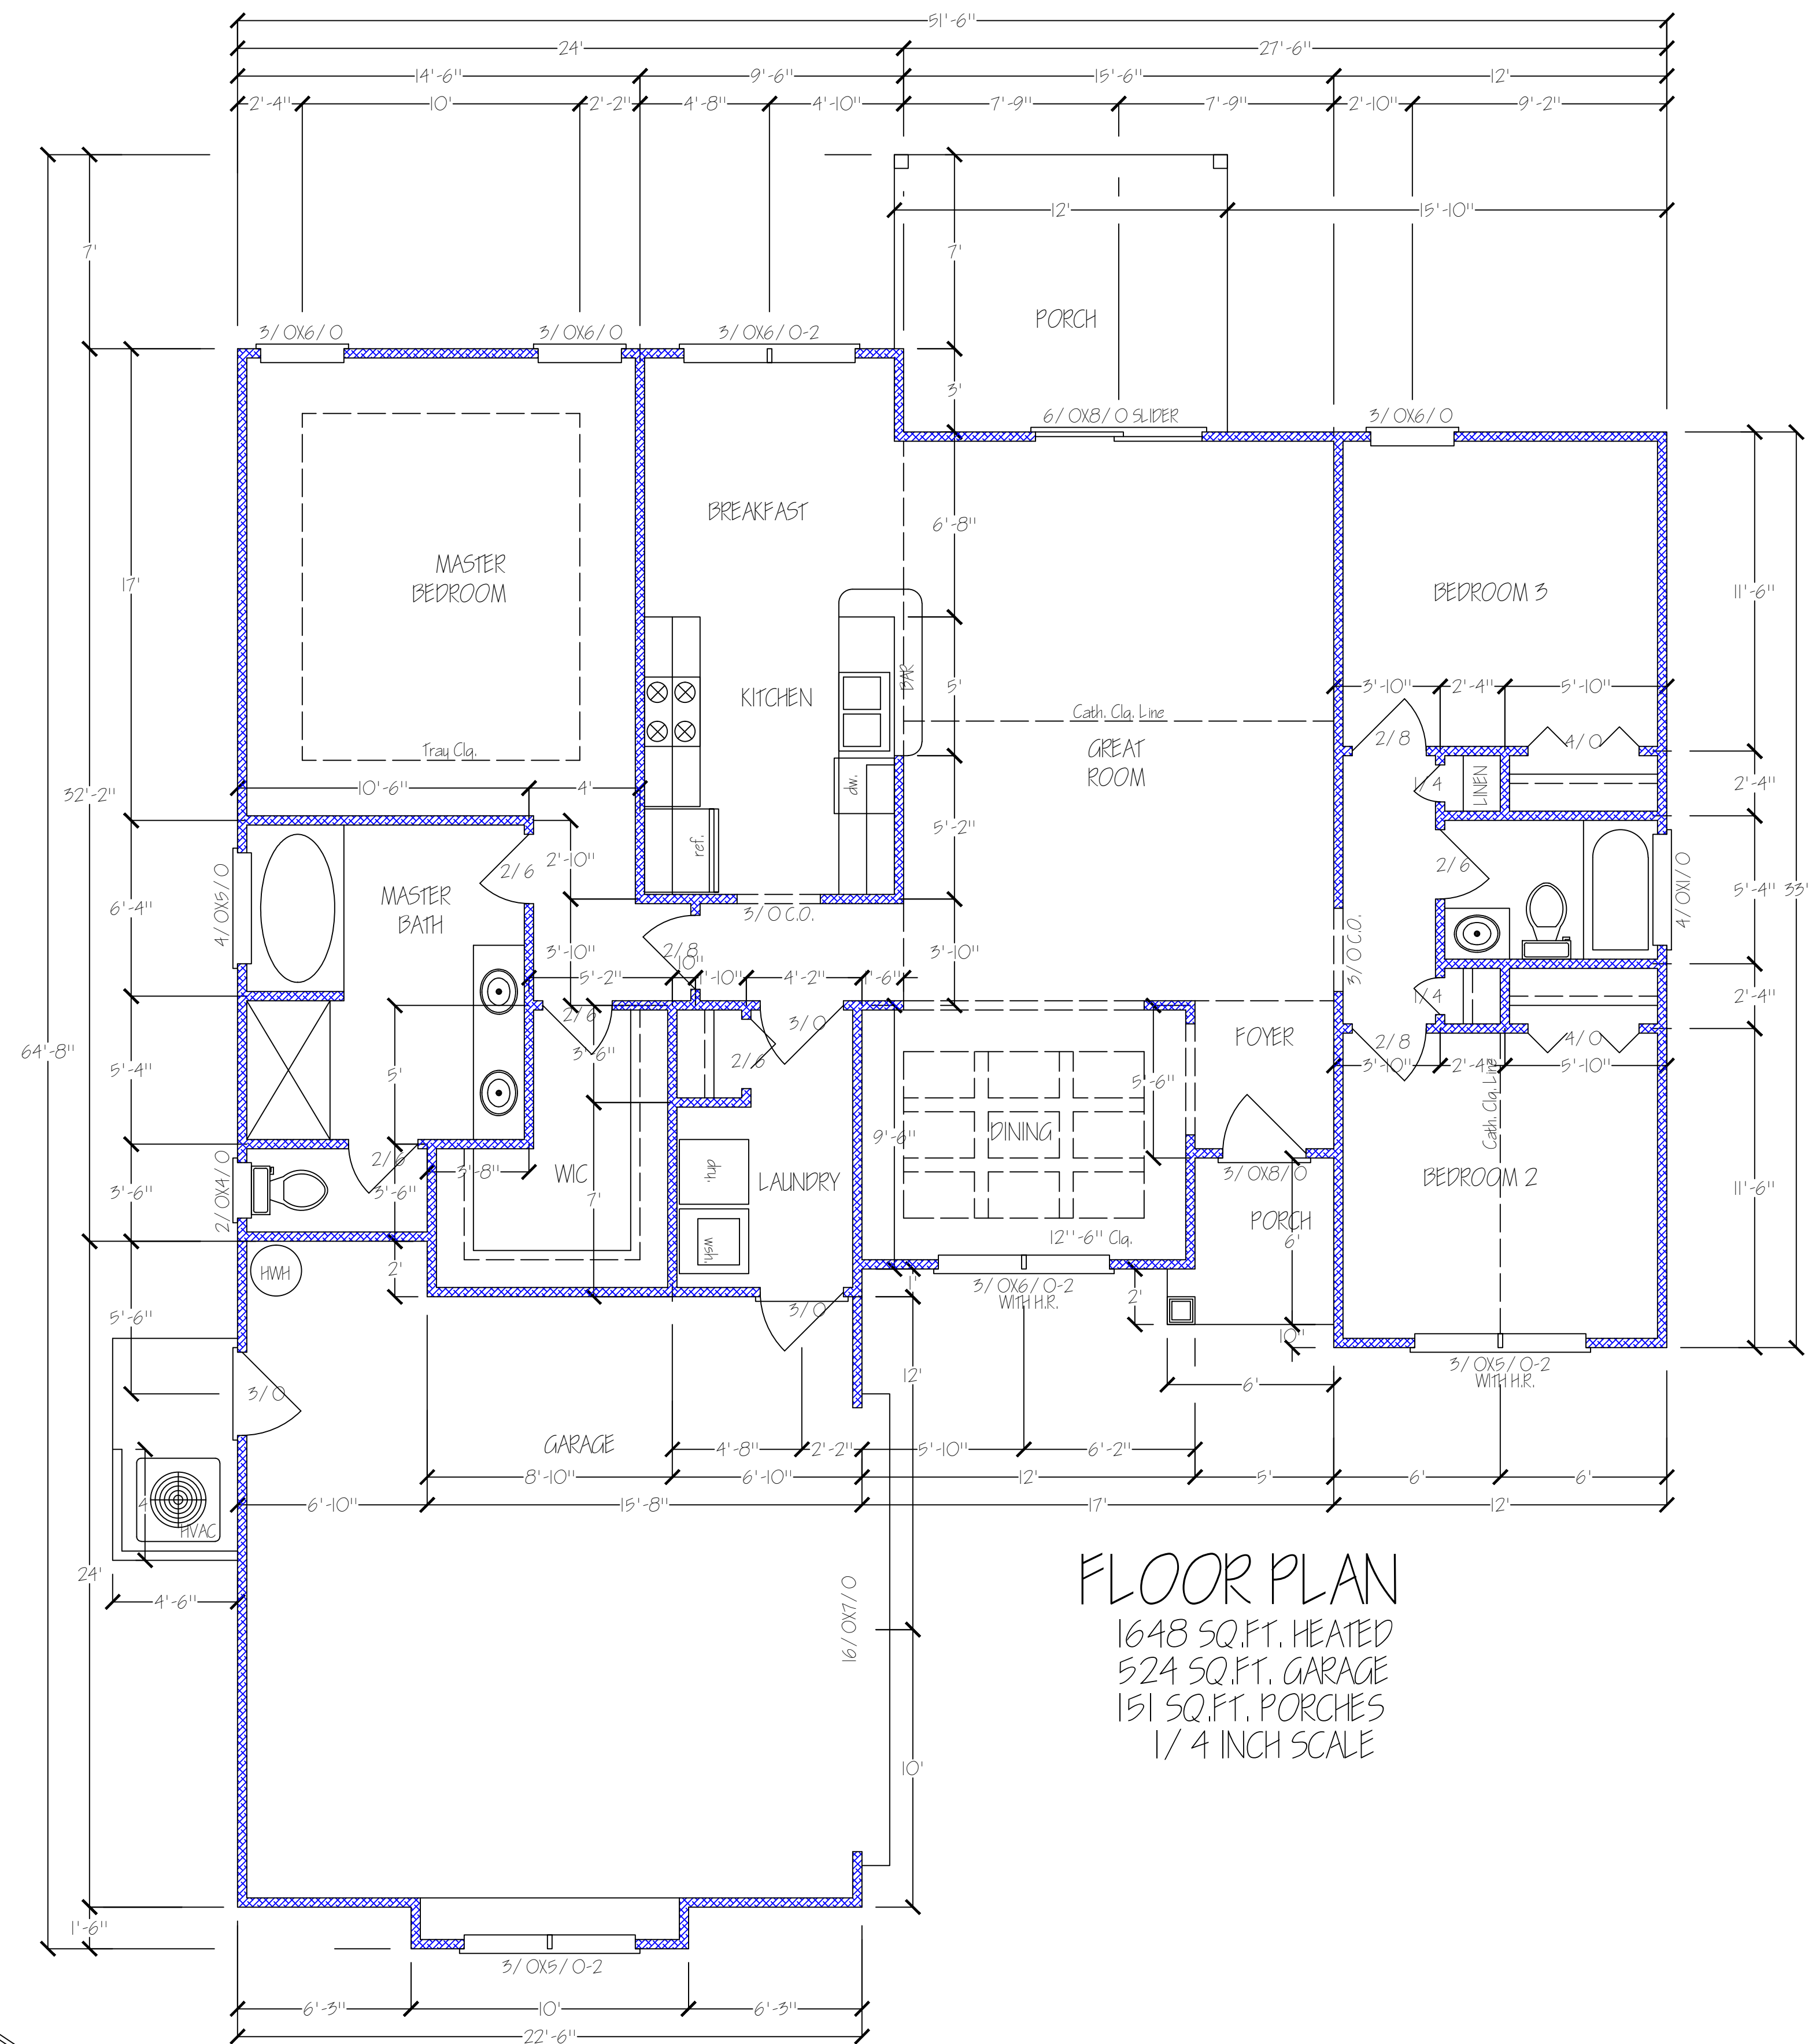
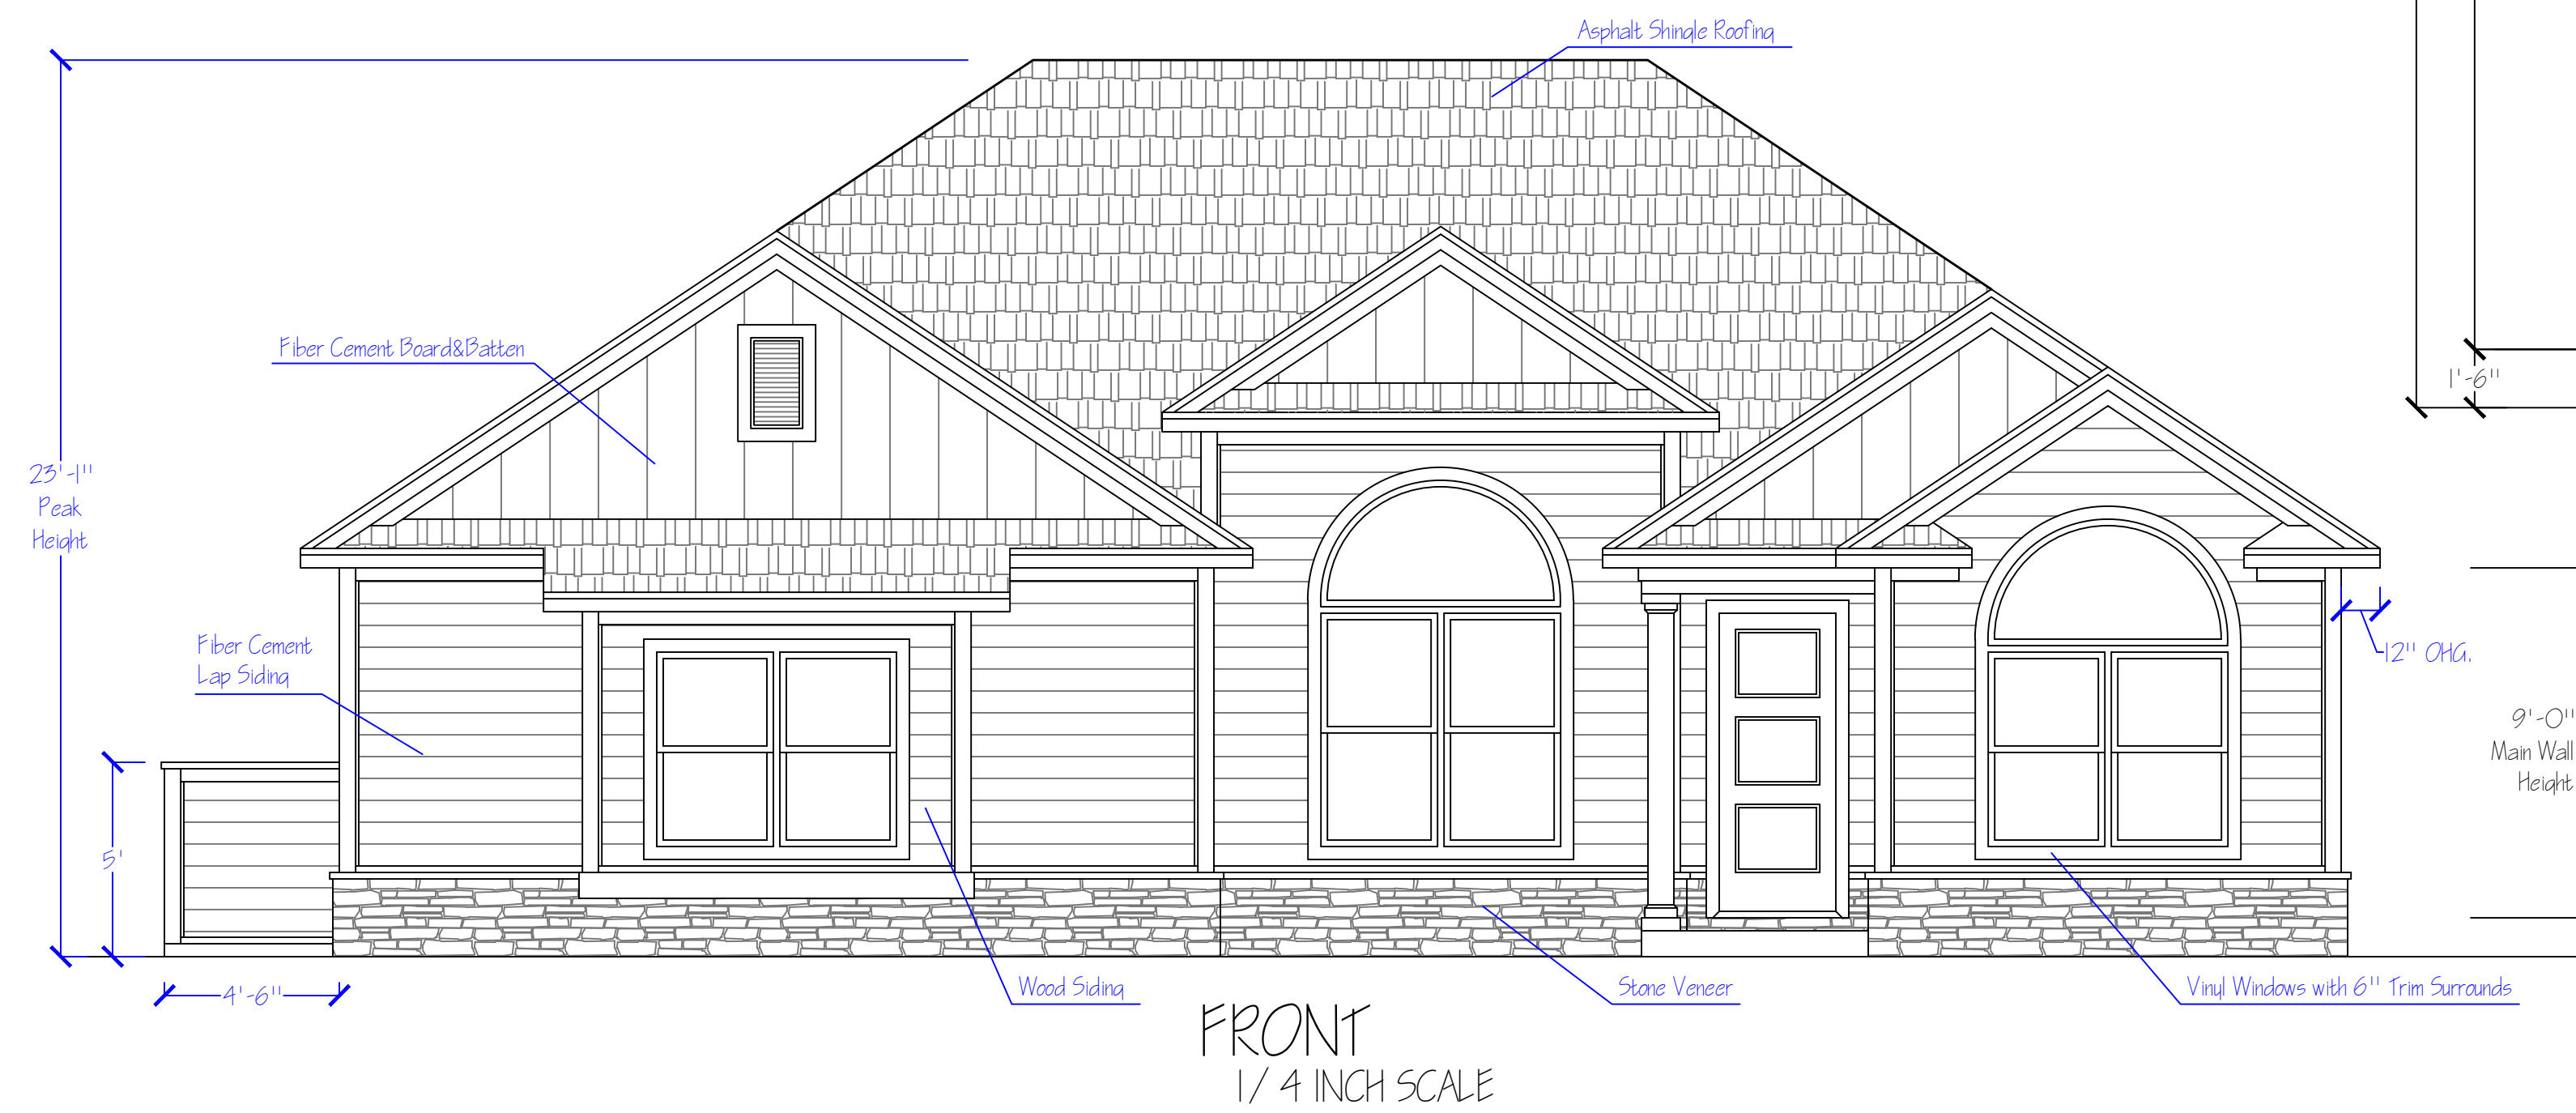


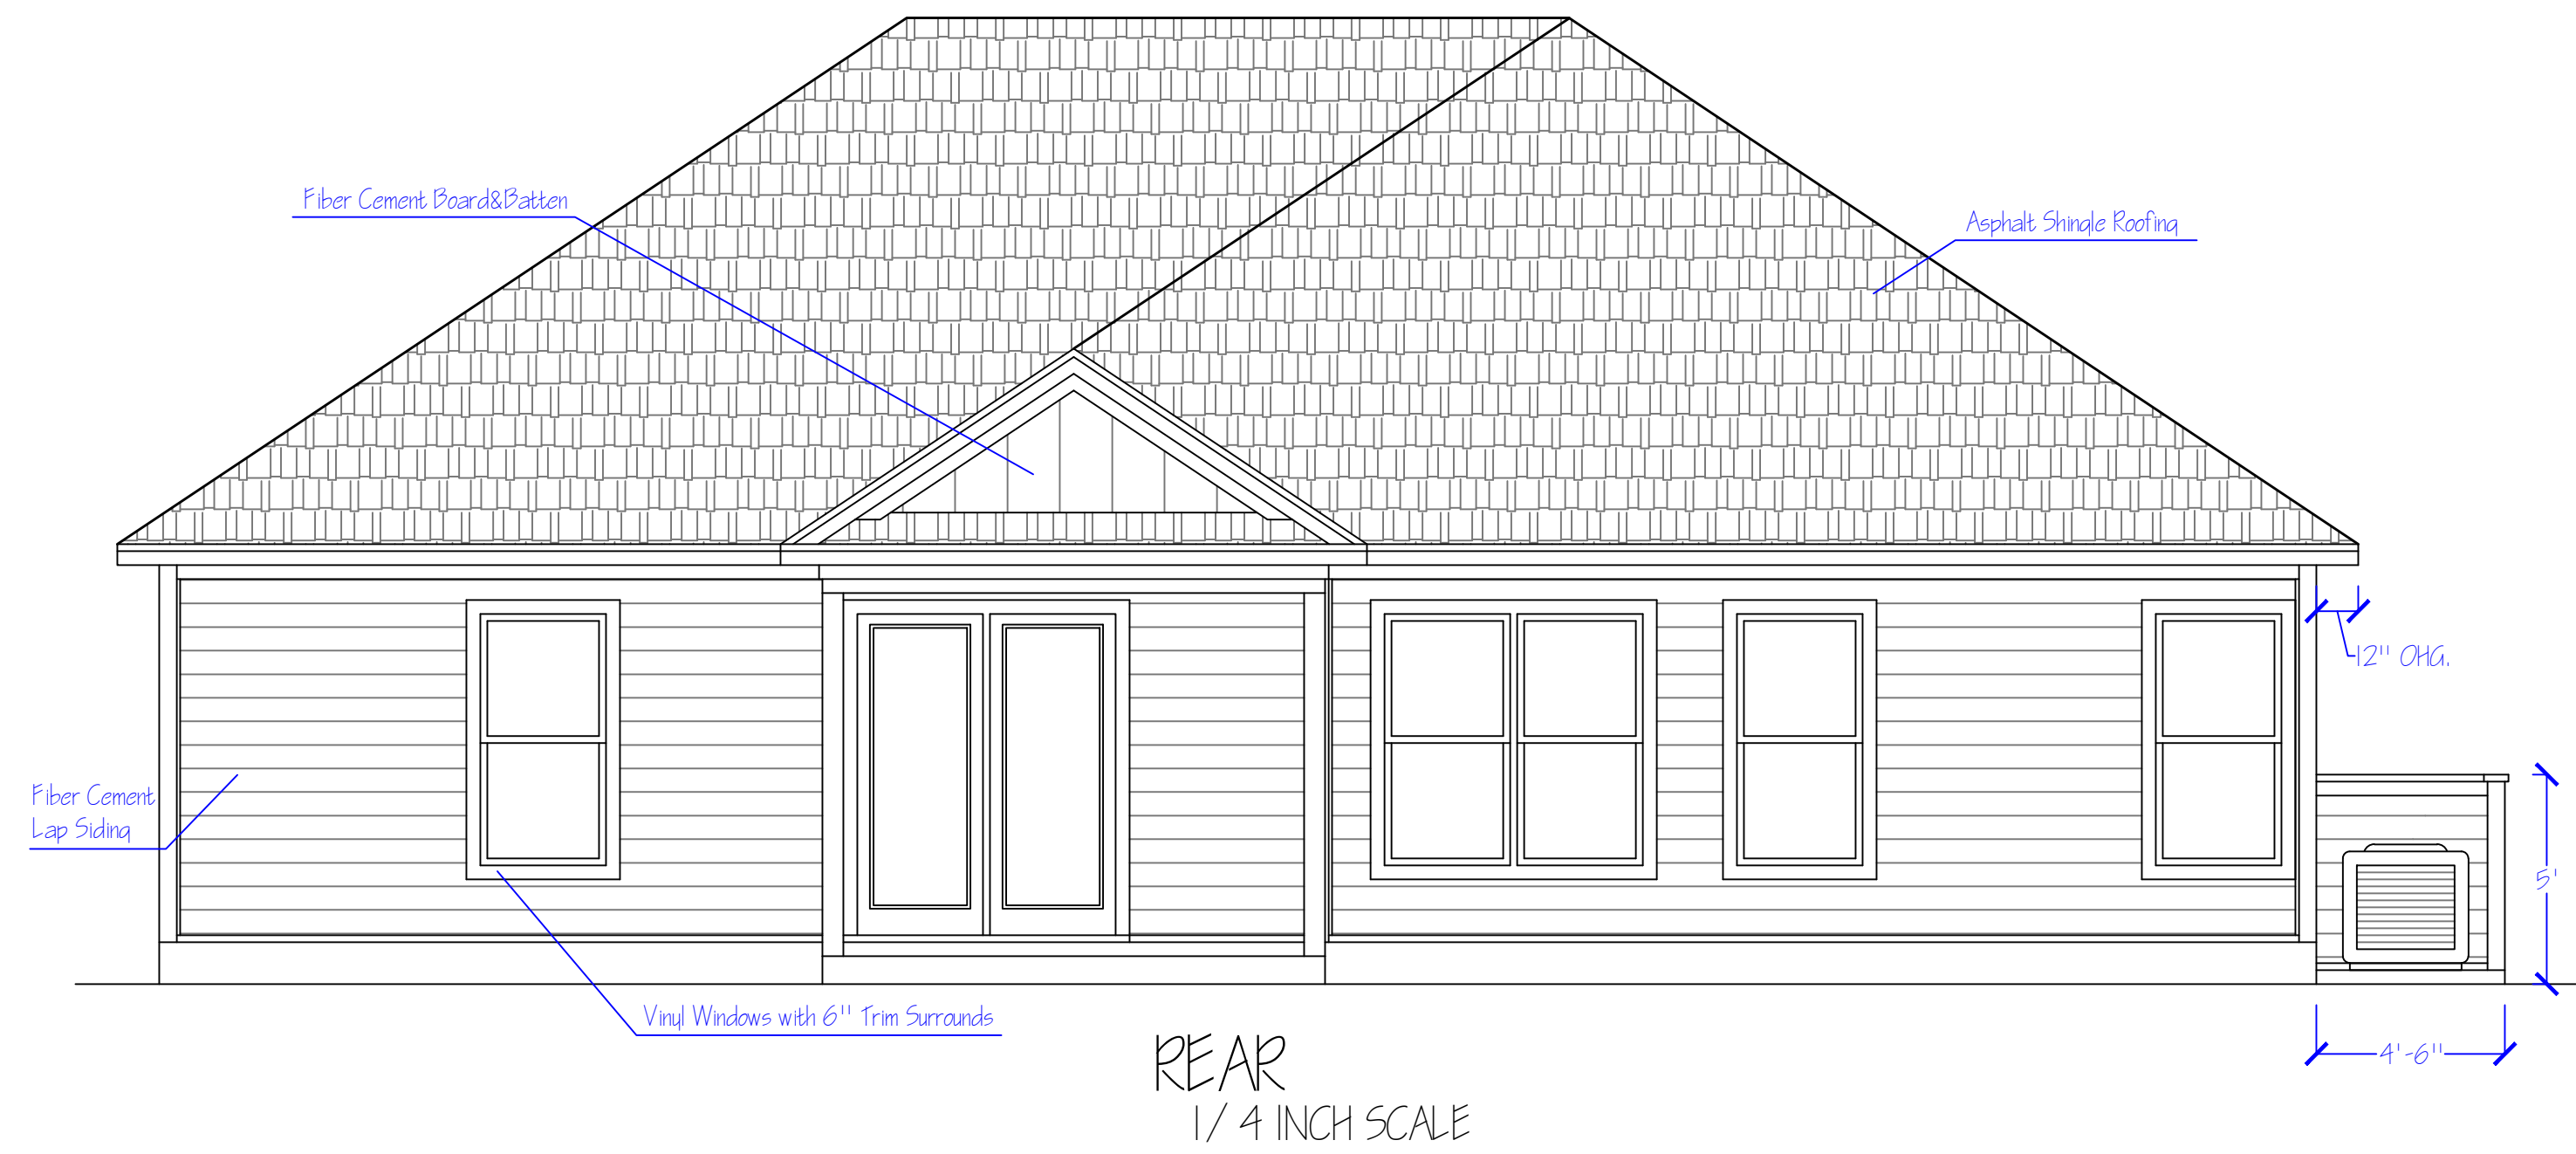

NOTE:
Contractor to verify all
dimensions and local
building code compliance.

Prepared For:
SNT HOLDINGS LLC
LOT 55 SAGO, Horry COUNTY


Fastlane Design
Custom Home Plans
361 Night Owl Lane
Conway, SC 29527
Ph: 997-3058
Fax: 397-0044

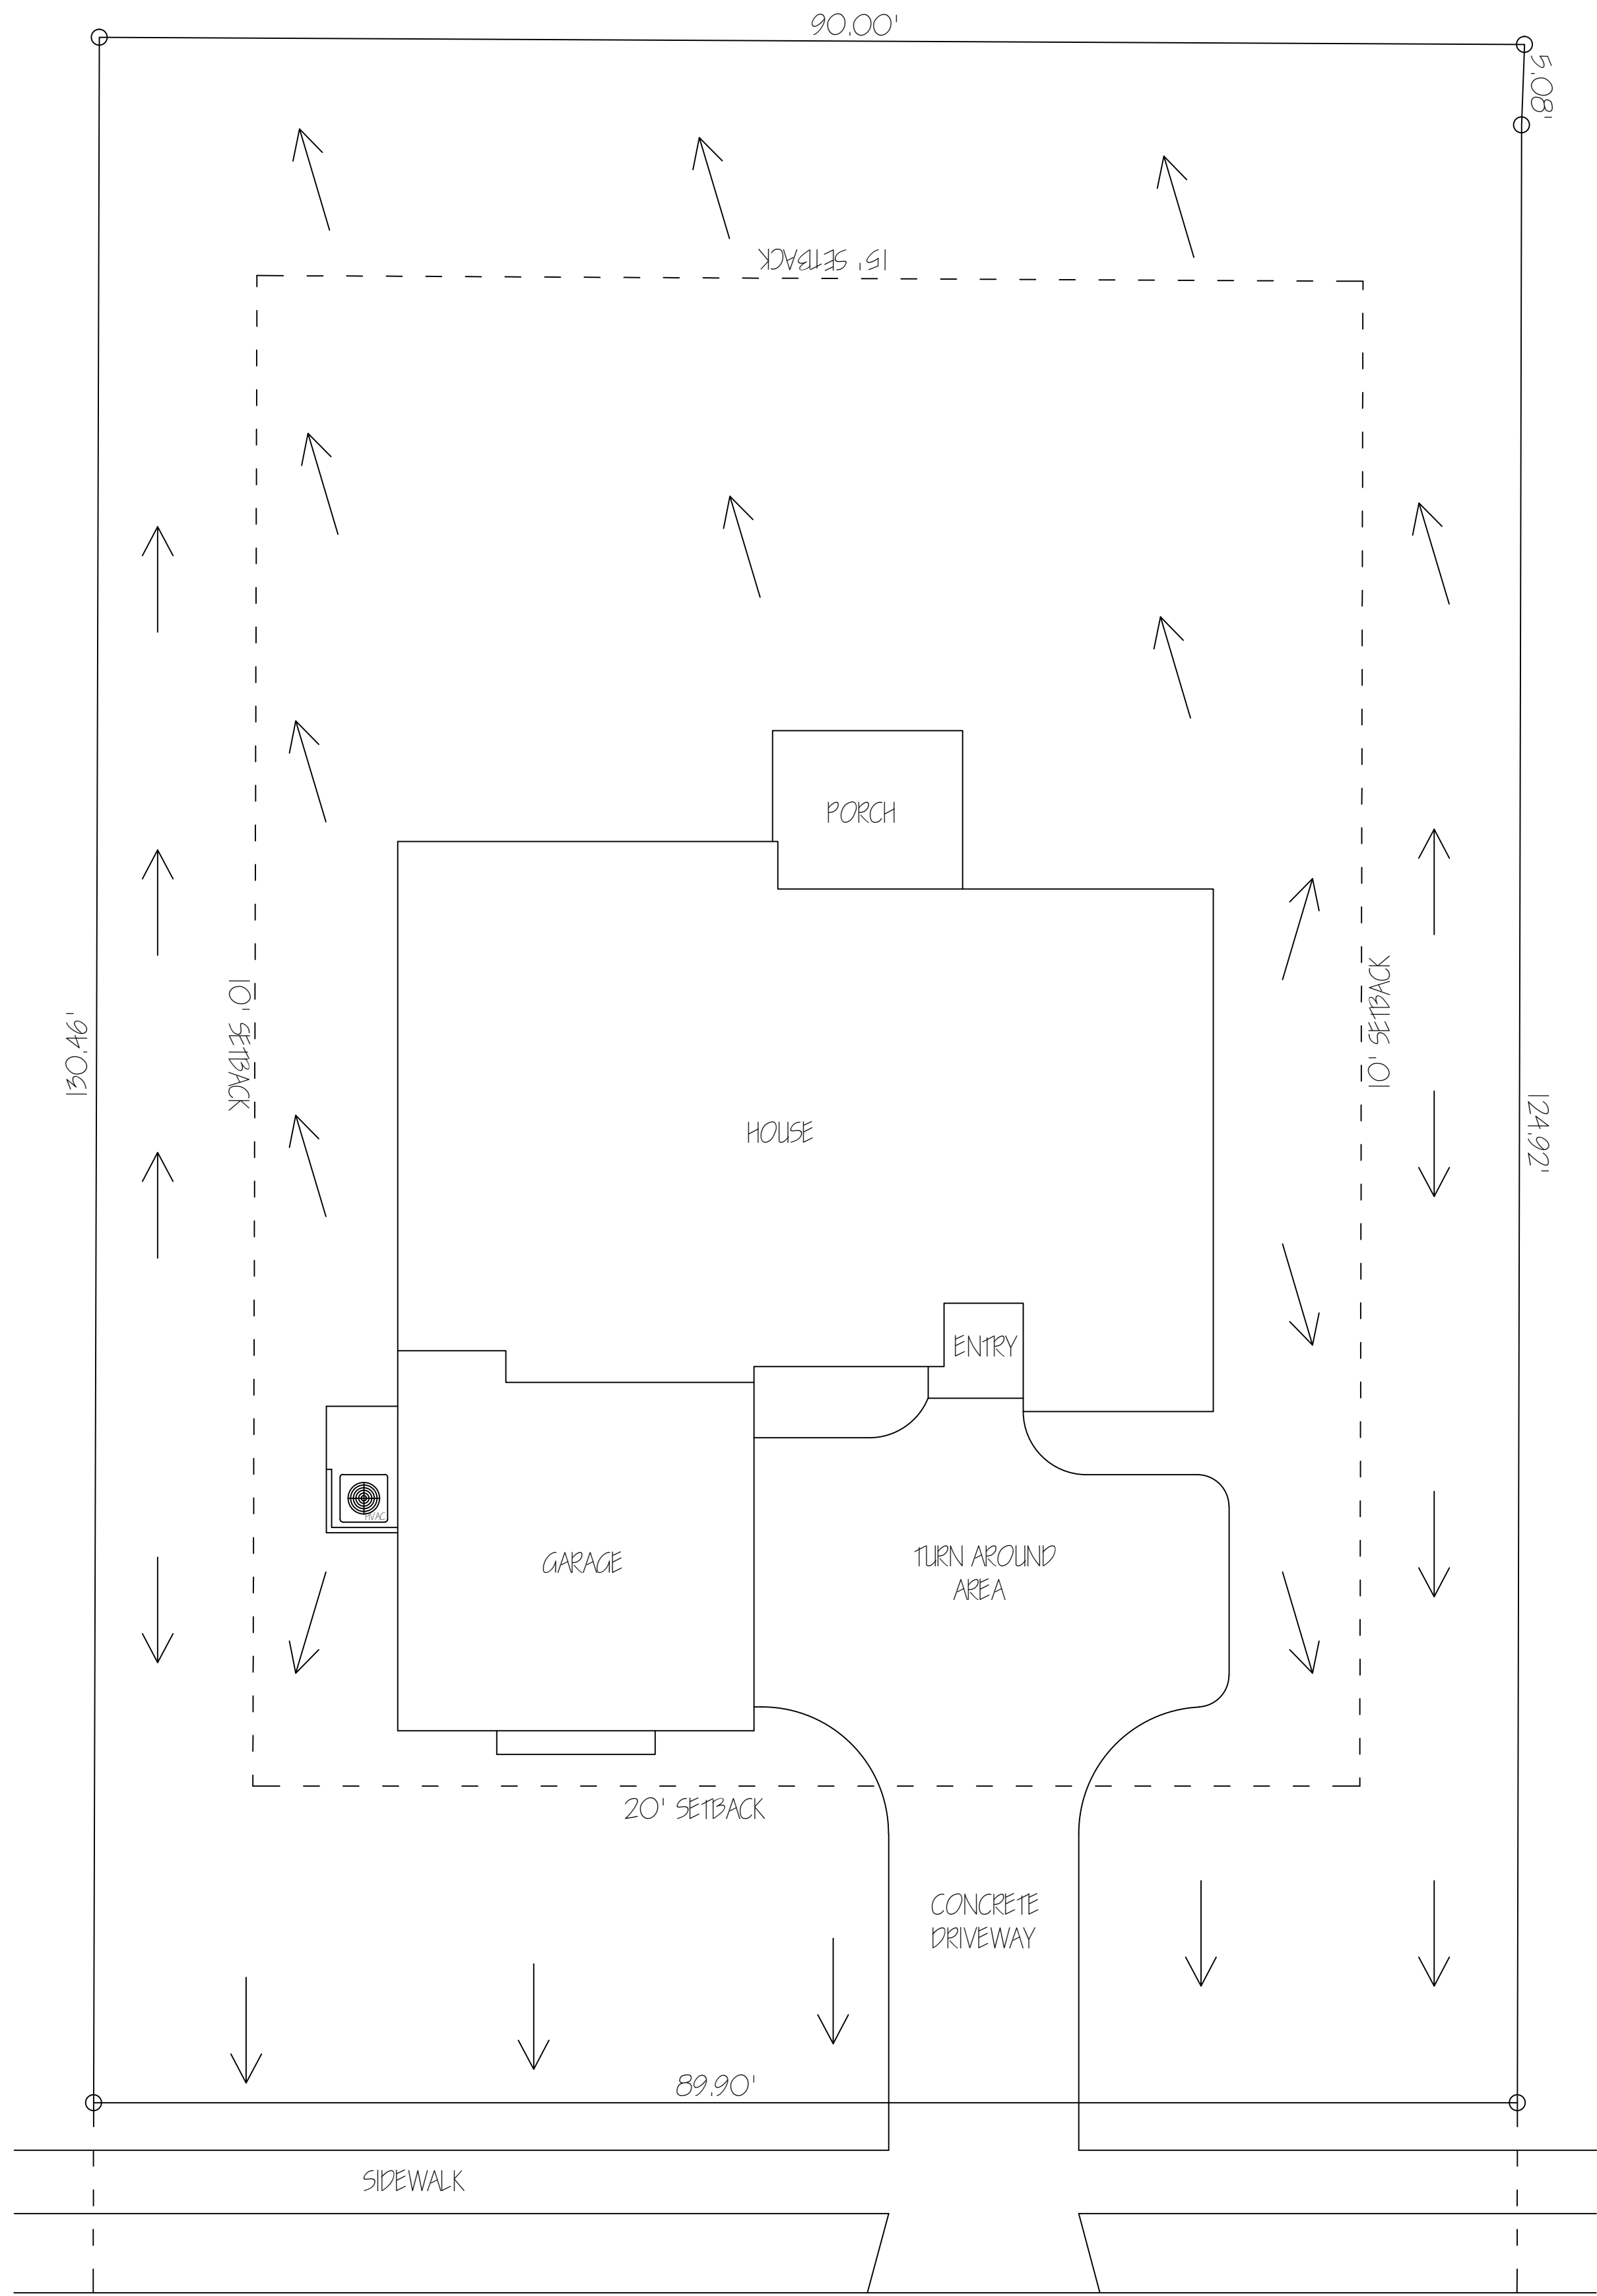

SITE PLAN
1/8 INCH SCALE

ENGLEMAN OAK DRIVE

Drainage of Lot is Surface Drainage from Center of House to Front of Lot, Rear of Lot and Side Swales that Drain to Front and Rear of Lot. Arrows Indicate Direction of Drainage

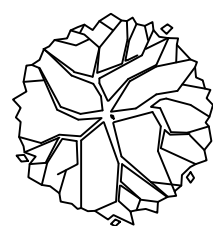

1- RED MAPLE



11- 7.5 GAL AZALEAS





22- 5 GAL DWARF PITTOSPORUM



21- 2.5 GAL BOXWOOD

CEDAR MULCH TO BE USED IN ALL PLANT BEDS

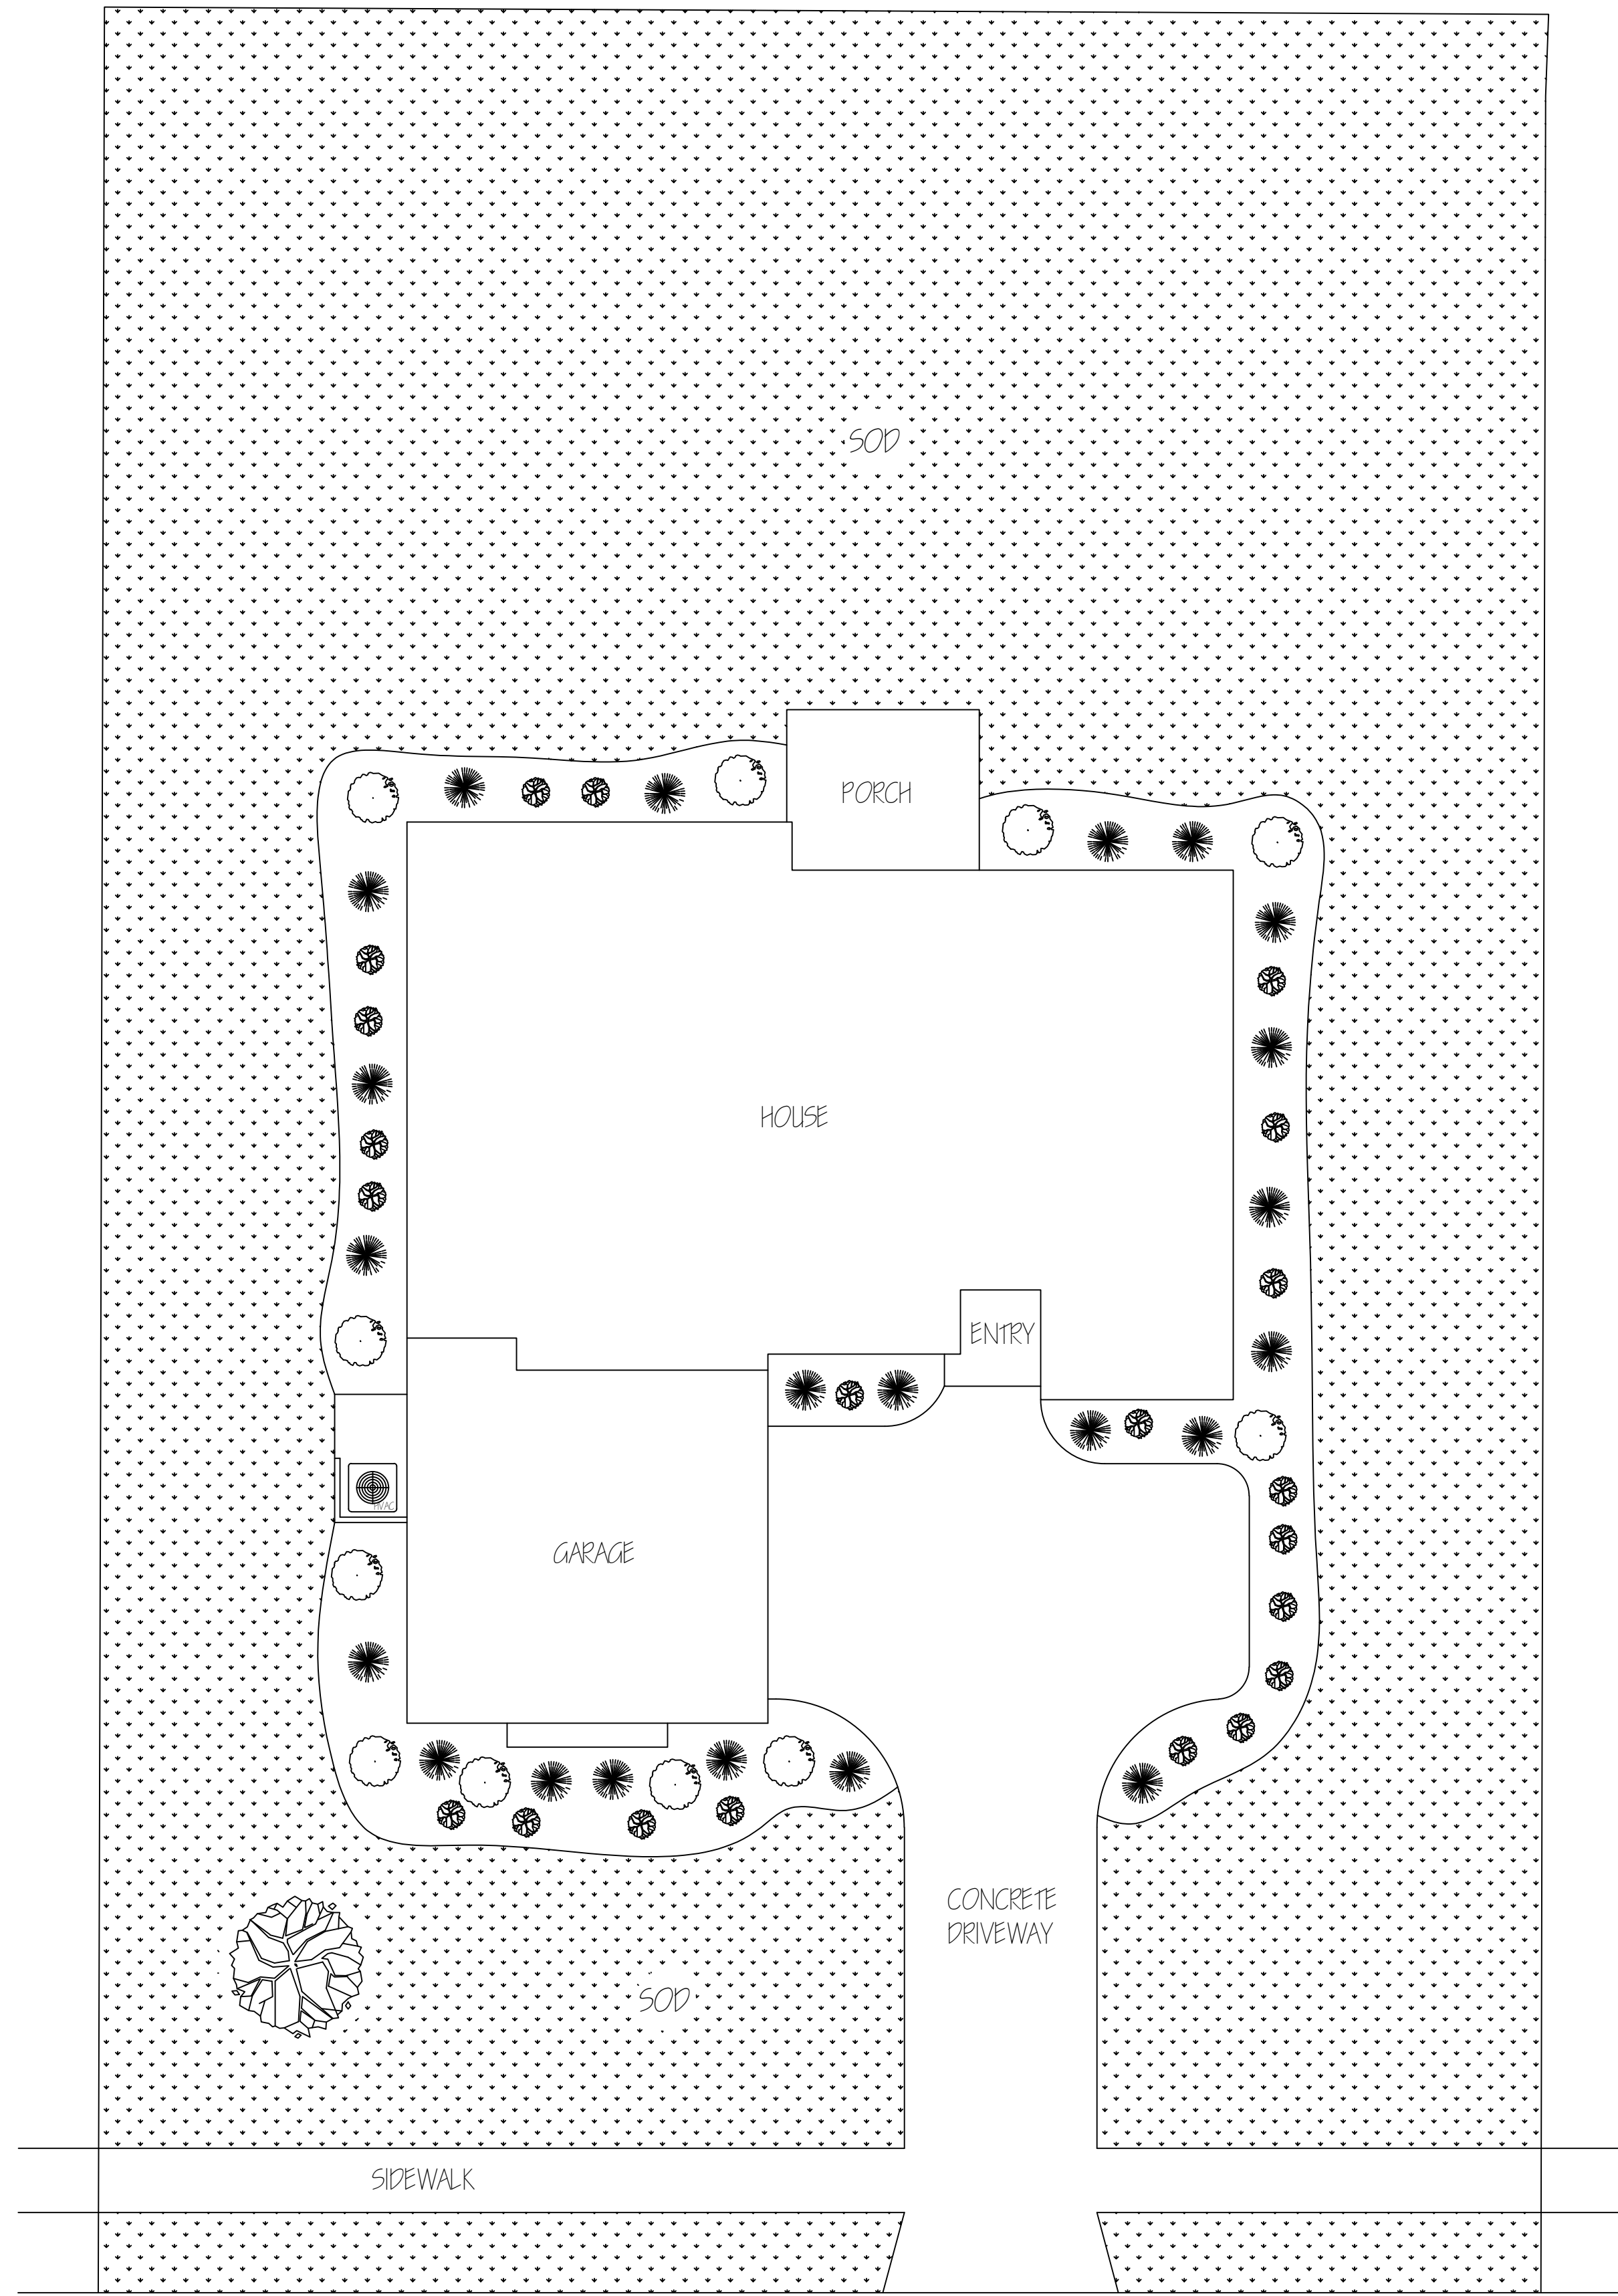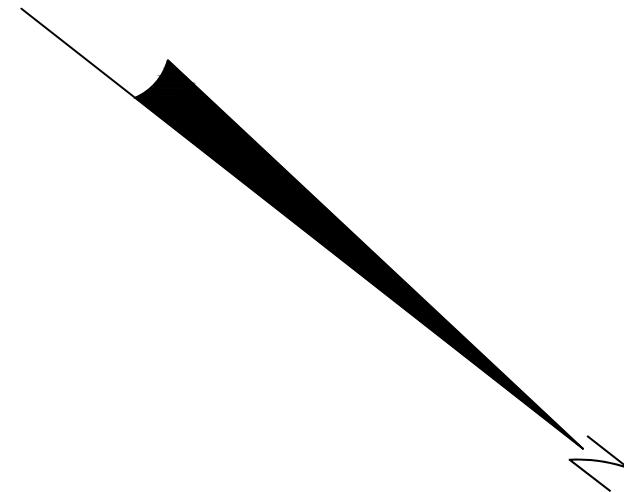

ENGLEMAN OAK DRIVE

LANDSCAPE PLAN
1/8 INCH SCALE

NOTES: IRRIGATION TO BE DESIGNED AND INSTALLED BY ON SITE LANDSCAPER
ALL LANDSCAPE AREAS SHALL BE PROVIDED WITH AN AUTOMATIC IRRIGATION SYSTEM
ALL IRRIGATION HEADS SHALL BE ORIENTED TO SPRAY AWAY FROM ALL BUILDINGS OR WALLS
THE IRRIGATION SYSTEM MUST BE DESIGNED TO PREVENT RUNOFF, LOW HEAD DRAINAGE, OVERSPRAY, OR OTHER SIMILAR CONDITIONS WHERE IRRIGATION WATER FLOWS ONTO NON-TARGETED AREAS, SUCH AS ADJACENT PROPERTY, NON-IRRIGATED AREAS, HARDSCAPES, ROADWAYS, OR STRUCTURES
IN MULCHED PLANTING AREAS THE USE OF LOW VOLUME IRRIGATION IS REQUIRED TO MAXIMIZE WATER INFILTRATION INTO THE ROOT ZONE
HEAD TO HEAD COVERAGE IS RECOMMENDED. HOWEVER, SPRINKLER SPACING MUST BE DESIGNED TO ACHIEVE THE HIGHEST POSSIBLE DISTRIBUTION UNIFORMITY USING THE MANUFACTURER'S RECOMMENDATIONS
INSTALLED IRRIGATION MUST PROVIDE FULL COVERAGE TO ALL GRASS AND PLANTINGS

Fastlane Design
Custom Home Plans
361 Night Owl Lane
Conway, SC 29527
Ph: 997-3058
Fax: 397-0044

Prepared For:
SNT HOLDINGS LLC
LOT 55 SAGO, HORRY COUNTY

NOTE:
Contractor to verify all
dimensions and local
building code compliance.