

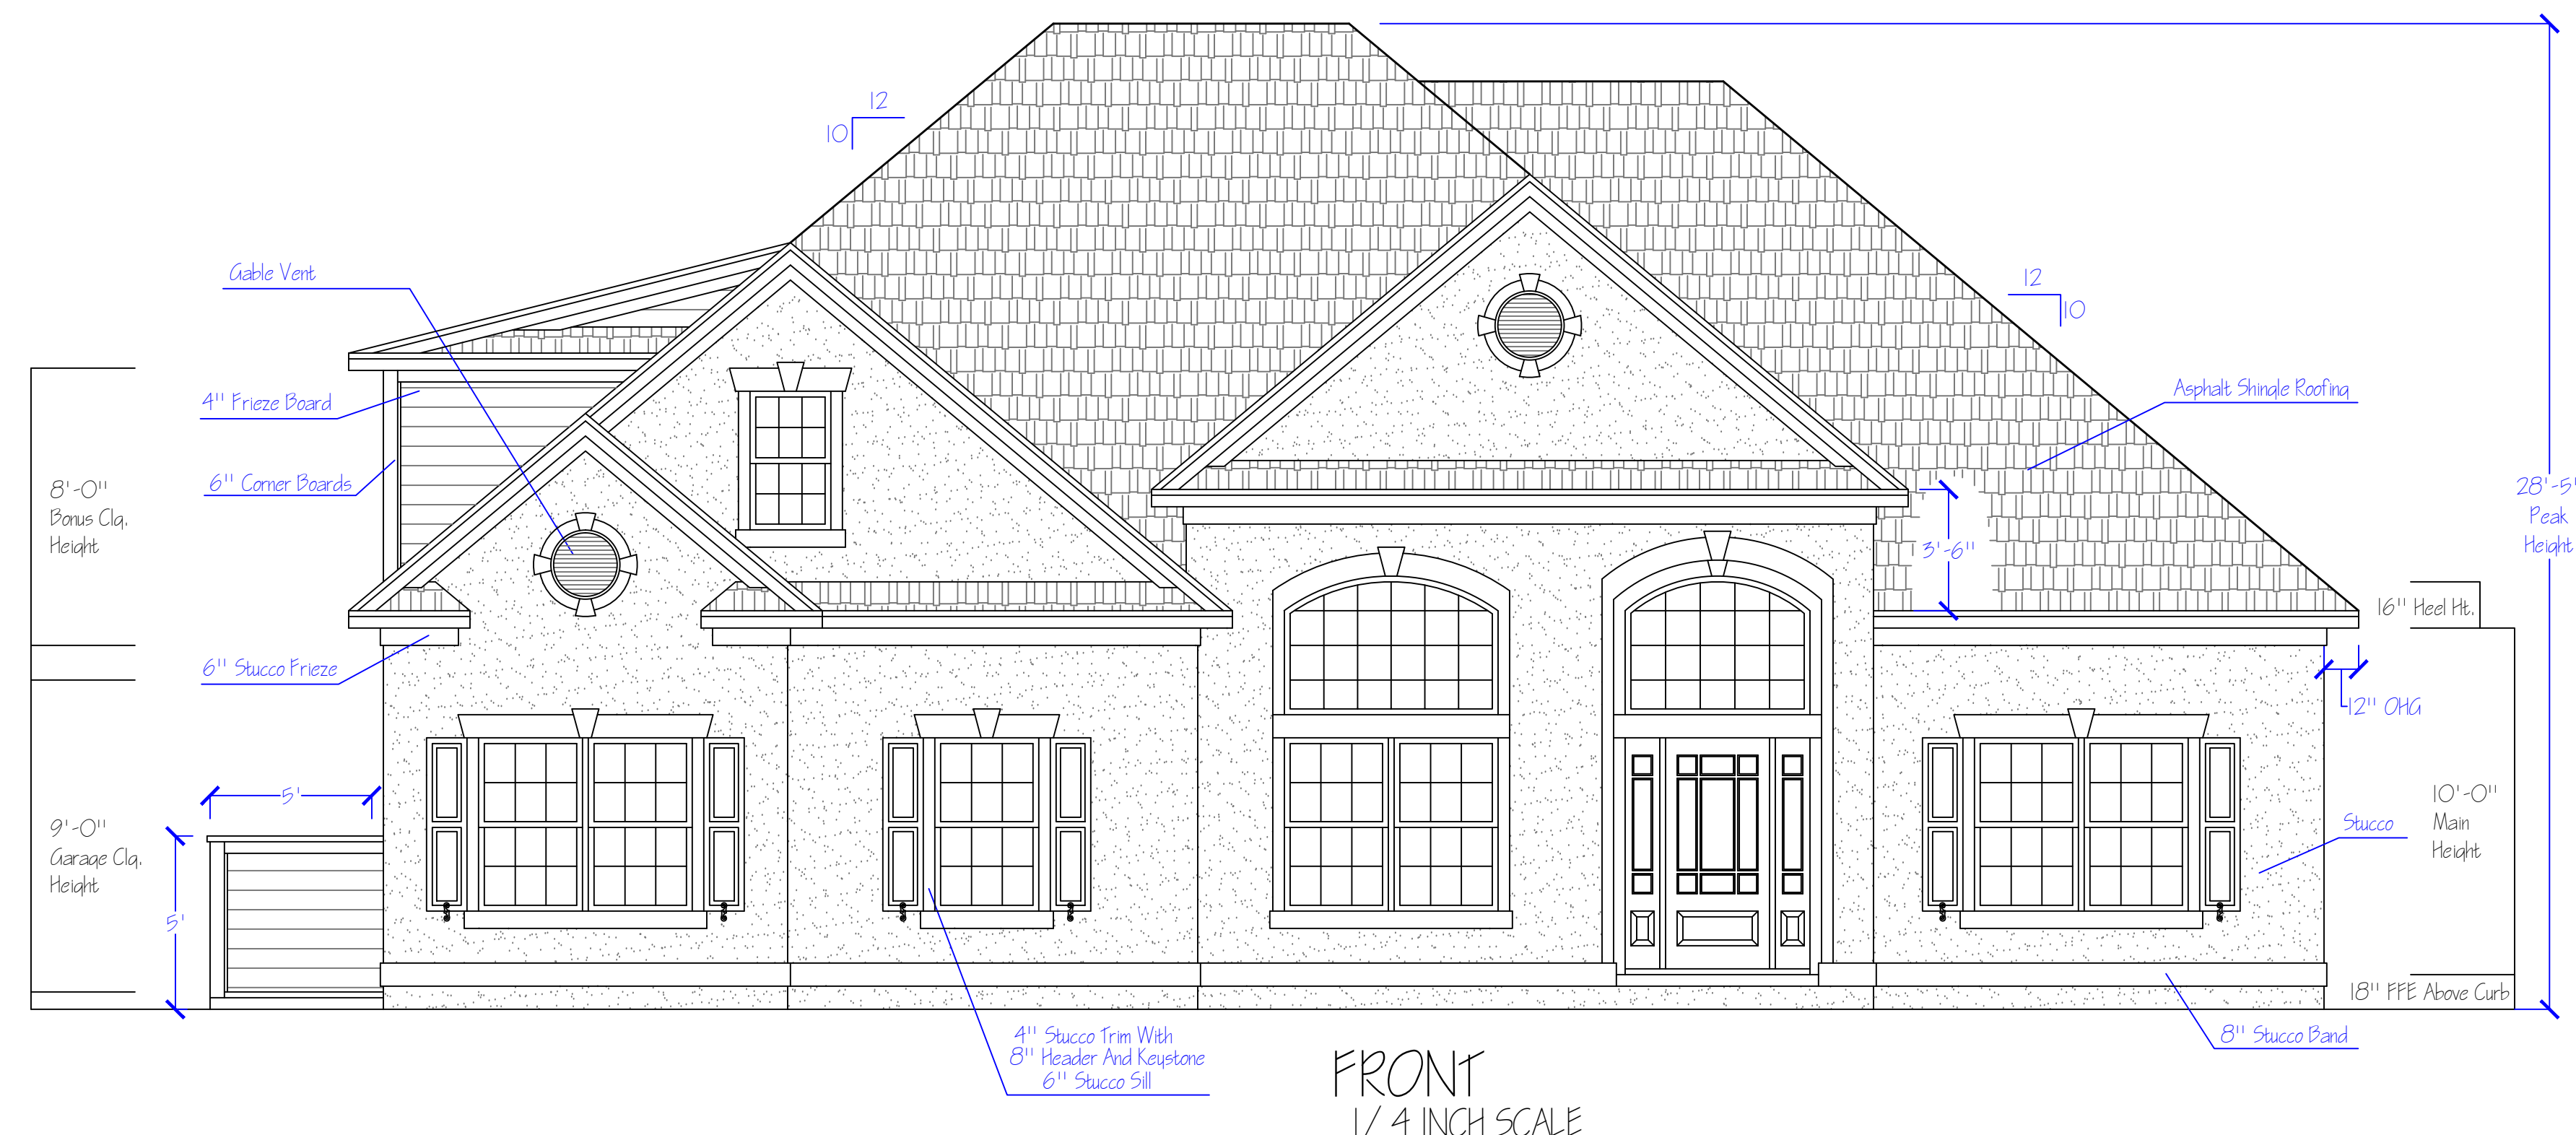
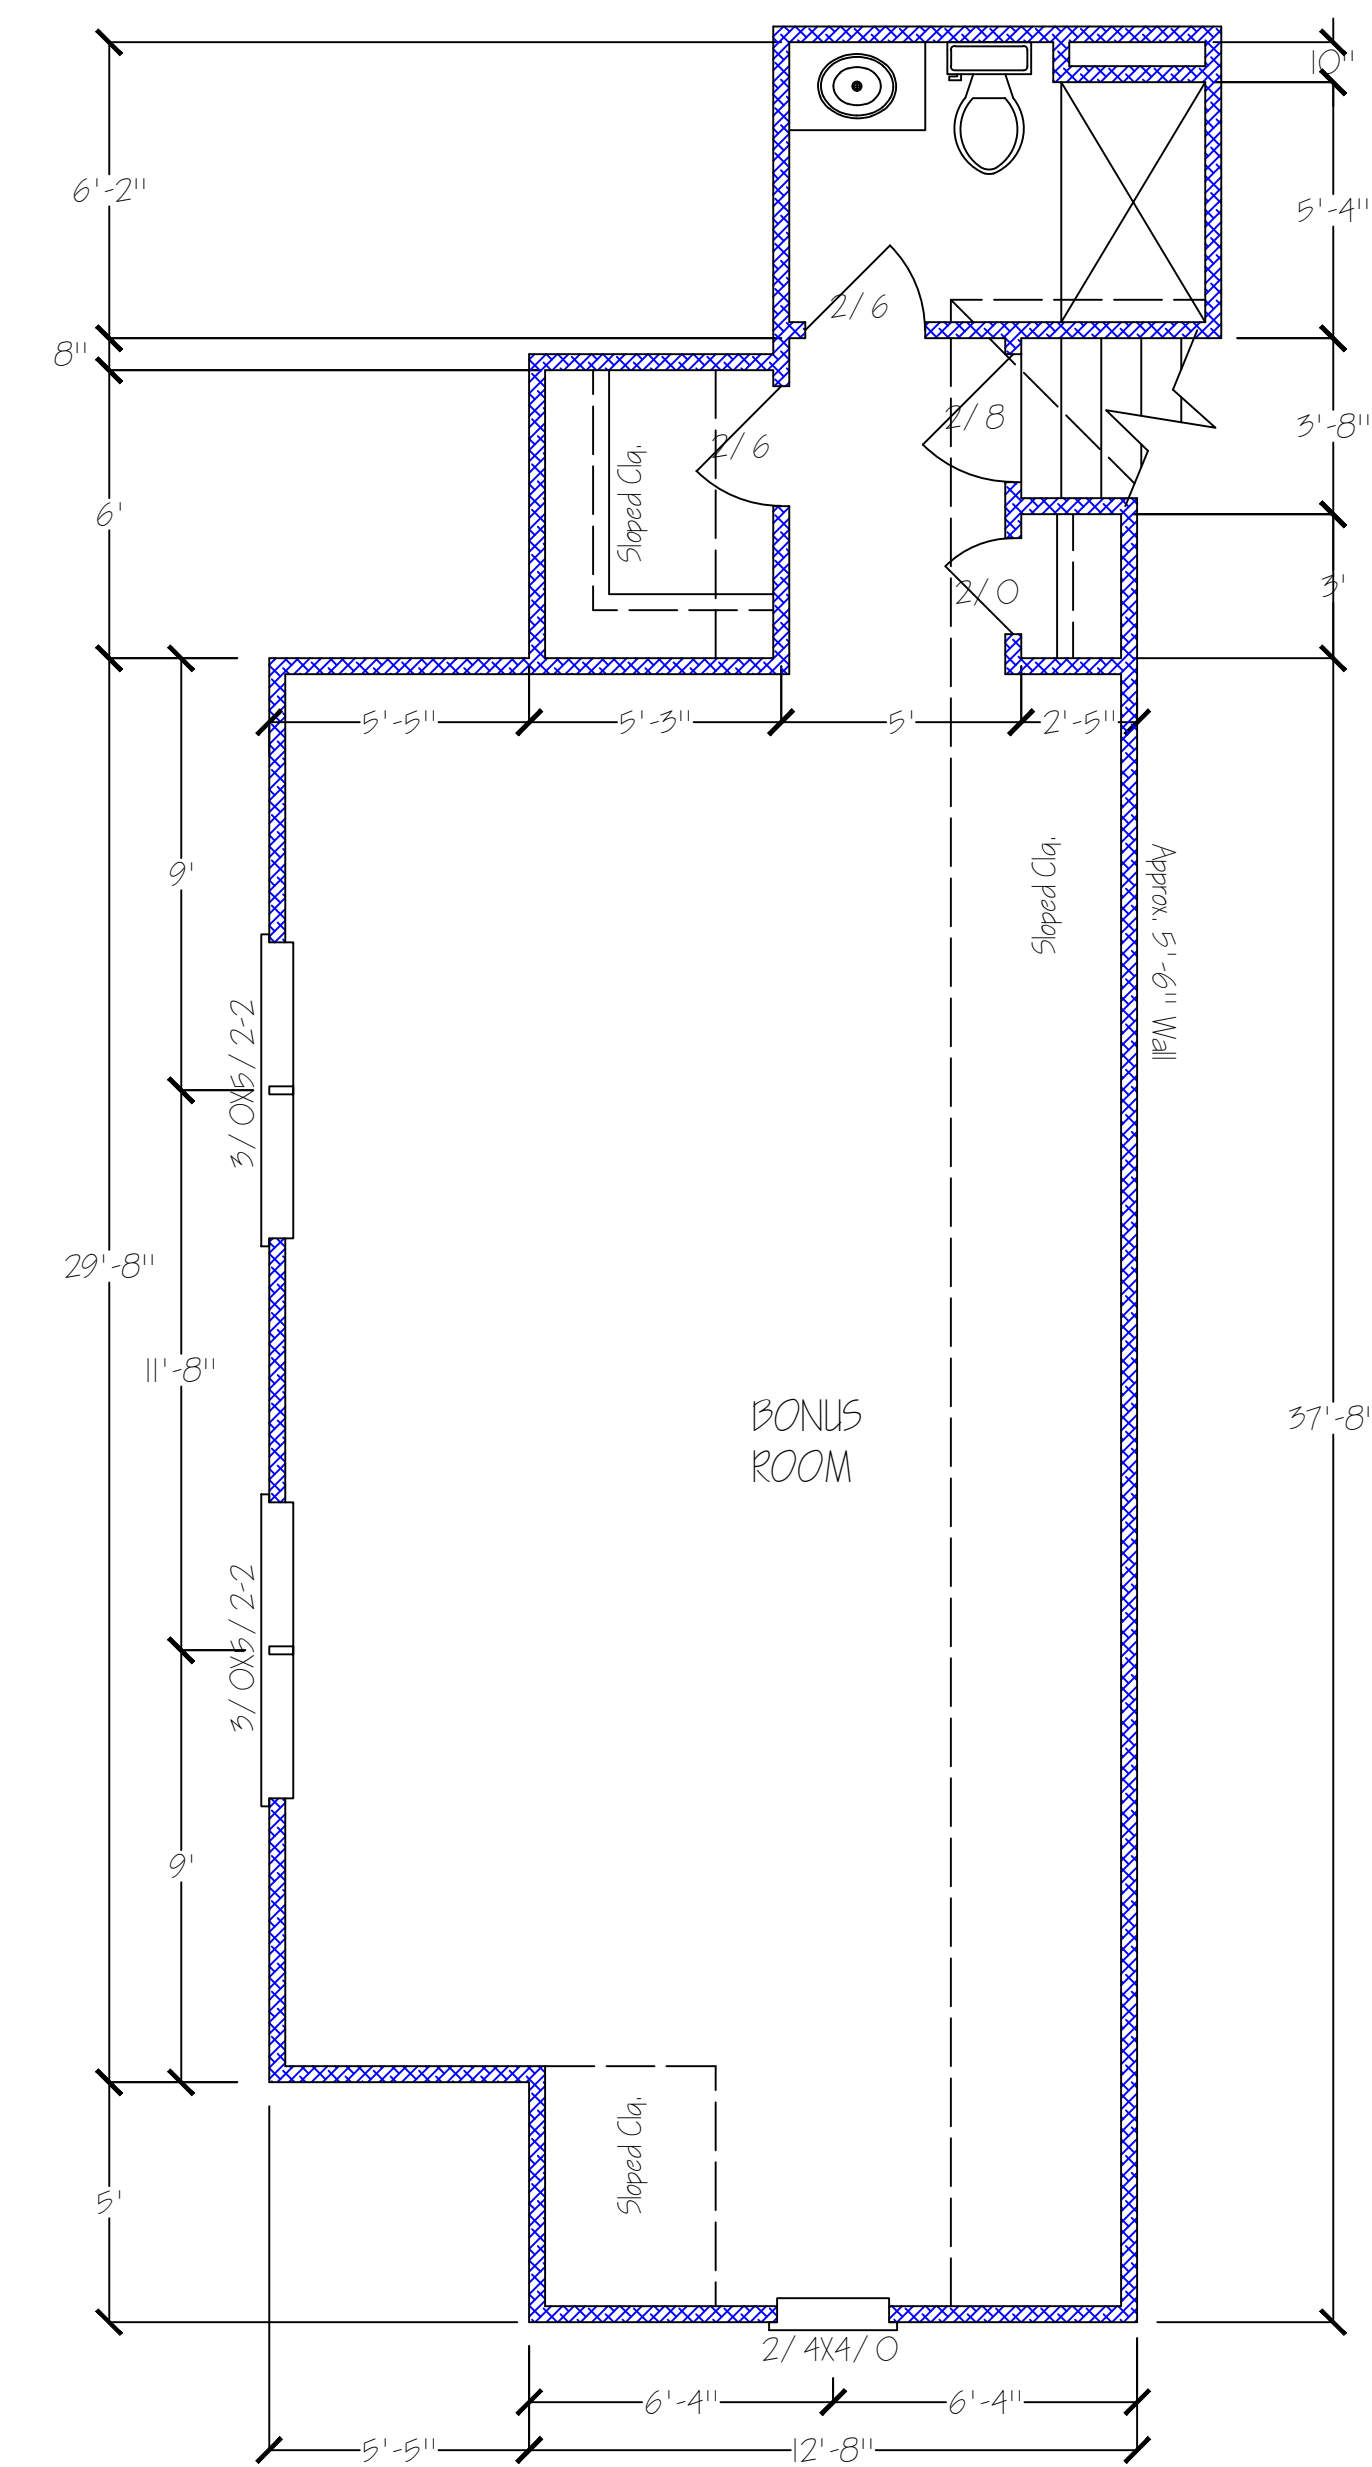


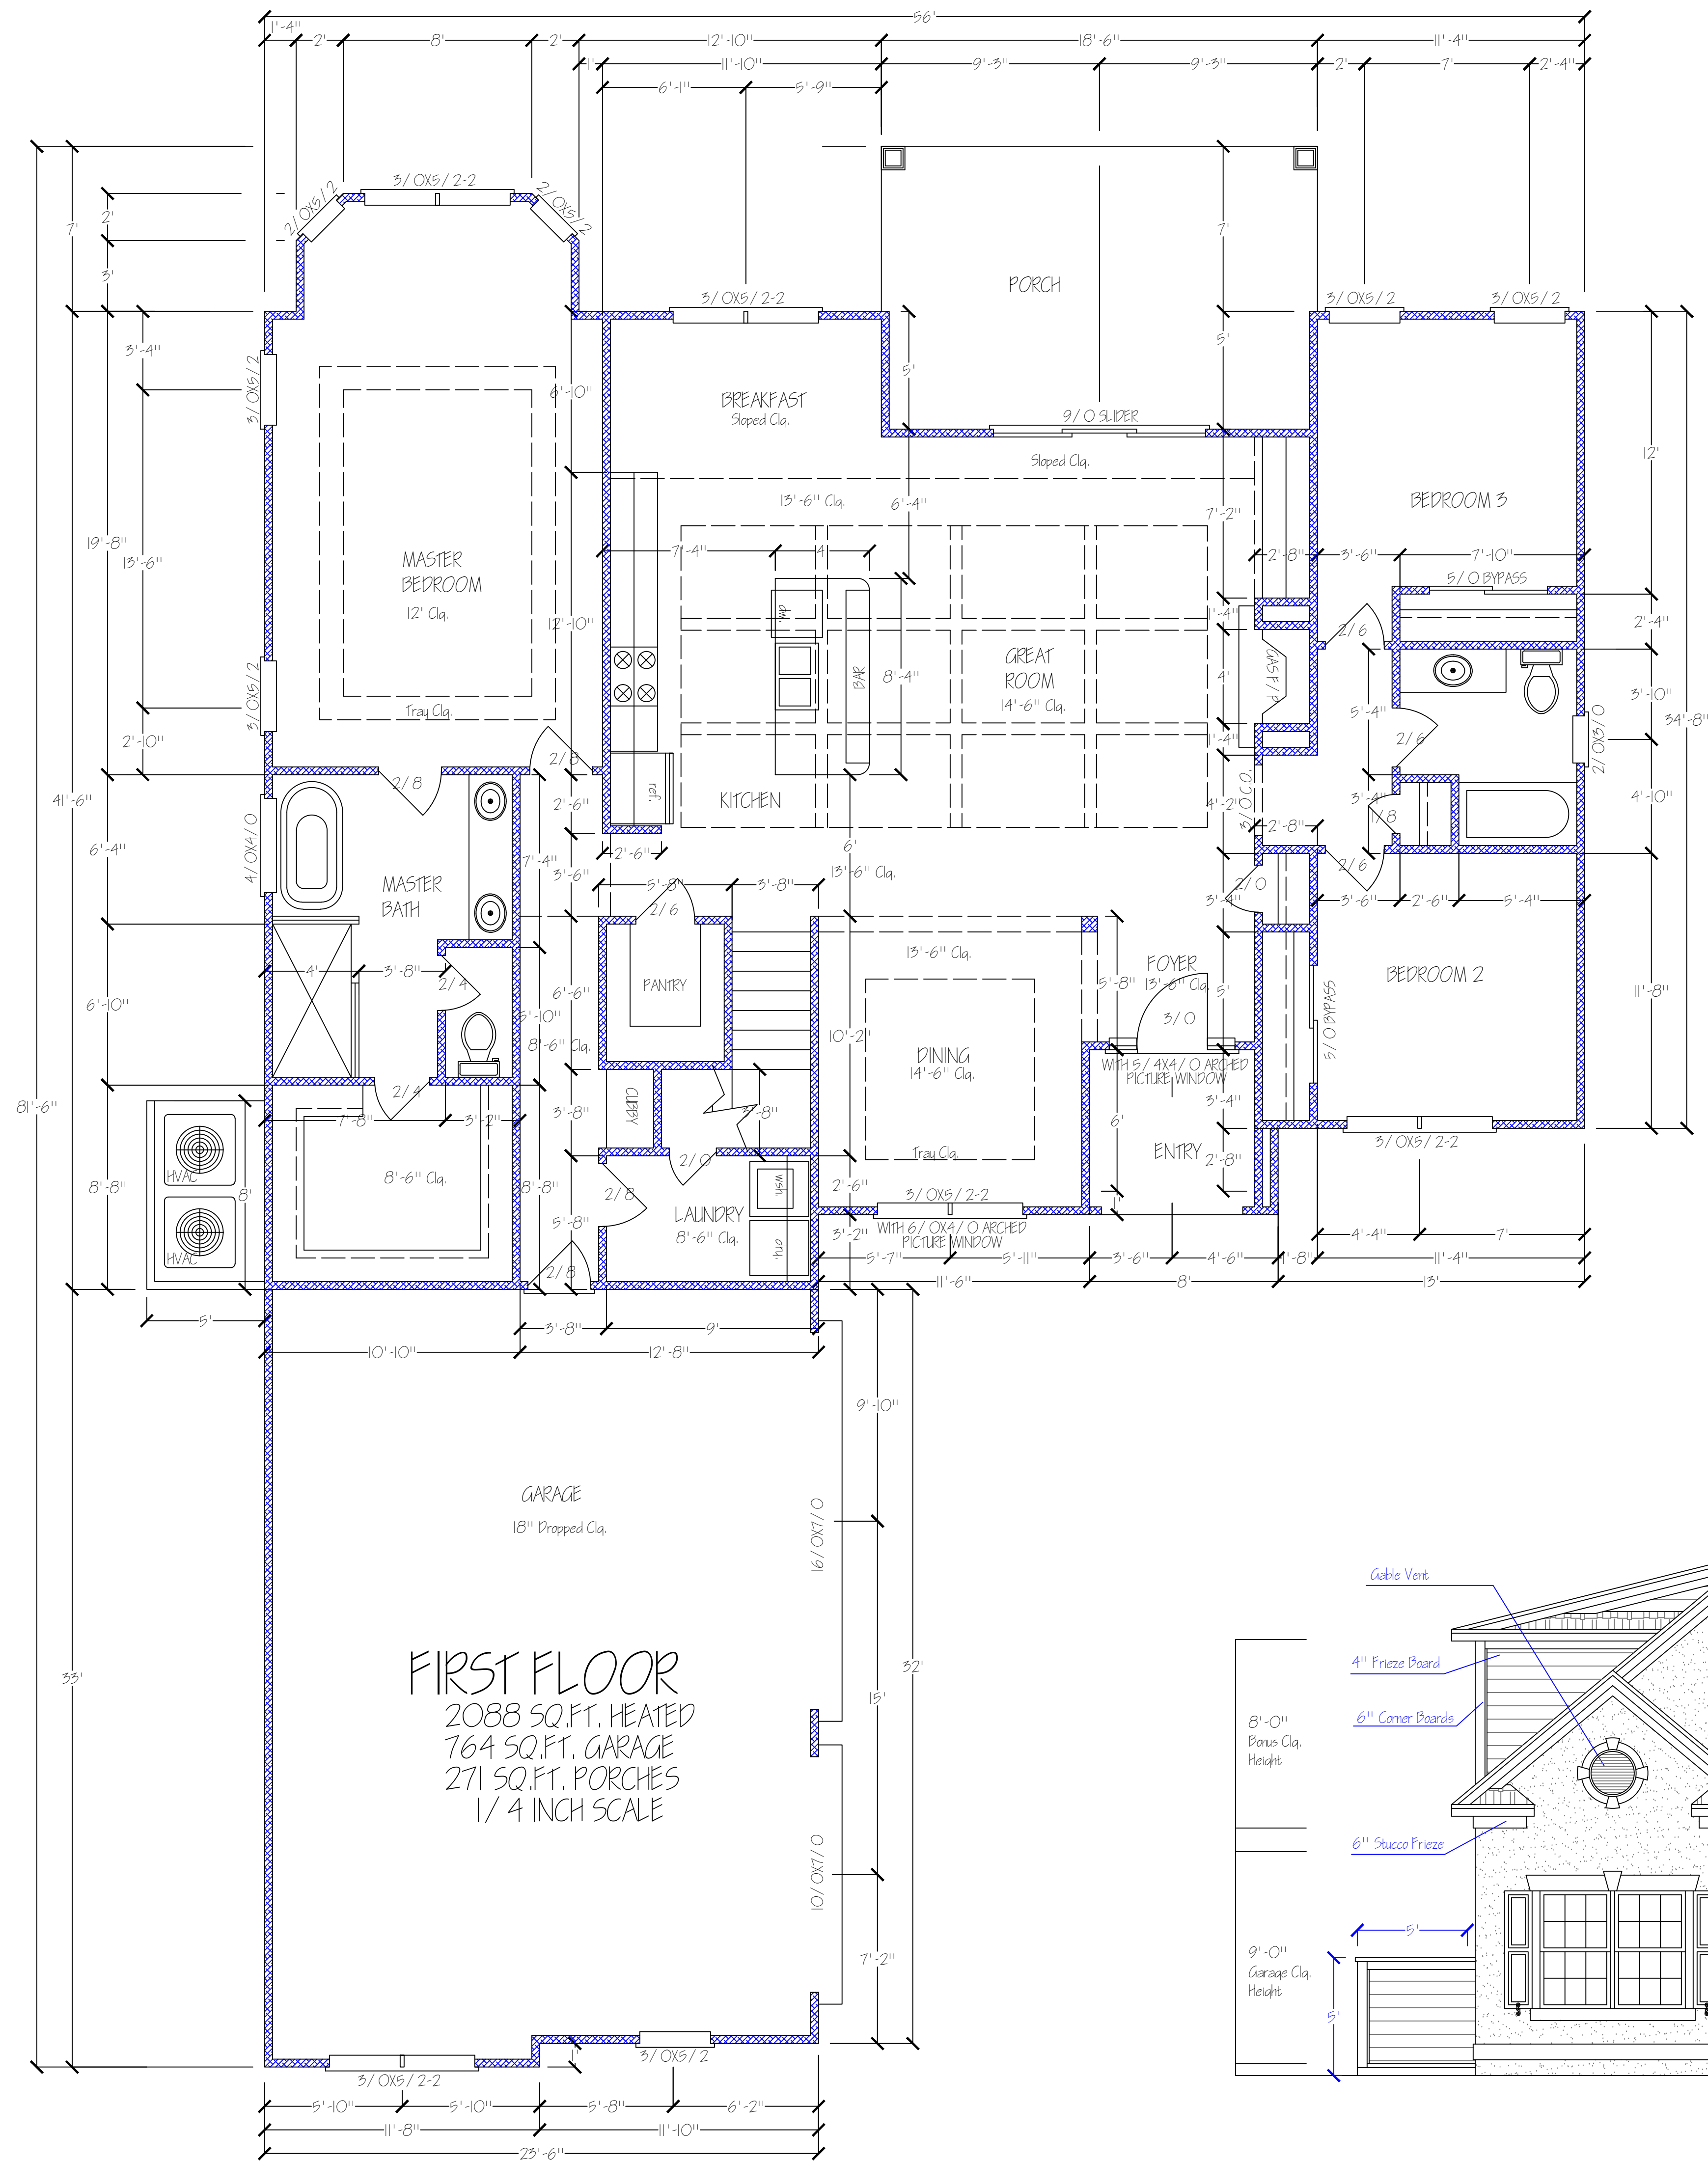

NOTE:
 Contractor to verify all
 dimensions and local
 building code compliance.

Prepared For:
DAWOL HOMES
 LOT 228 CYPRESS RIVER, HORRY COUNTY


Fastlane Design
 Custom Home Plans
 361 Night Owl Lane
 Conway, SC 29527
 Ph: 997-3058
 Fax: 397-0044

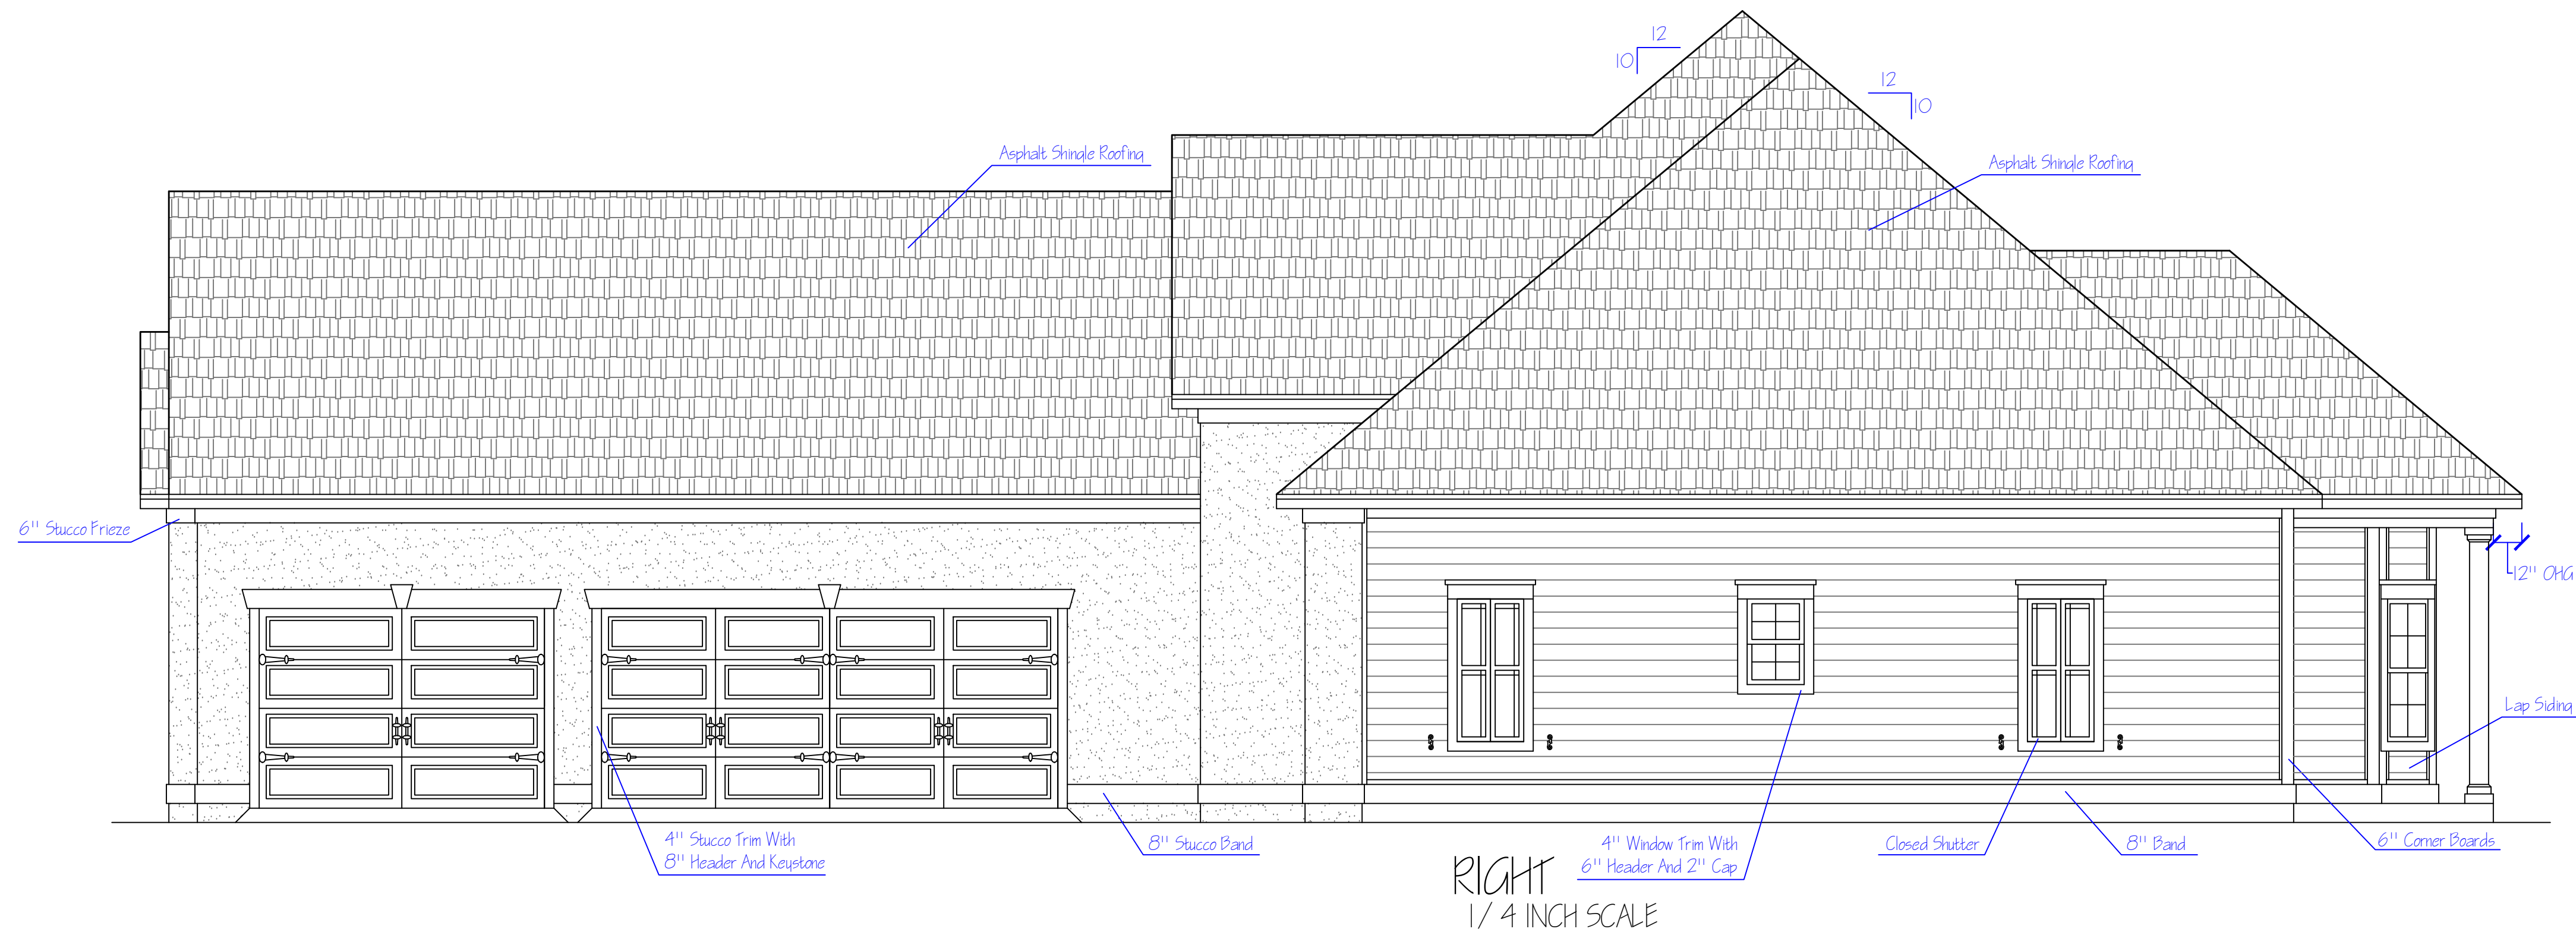


RIGHT
1/4 INCH SCALE




REAR
1/4 INCH SCALE

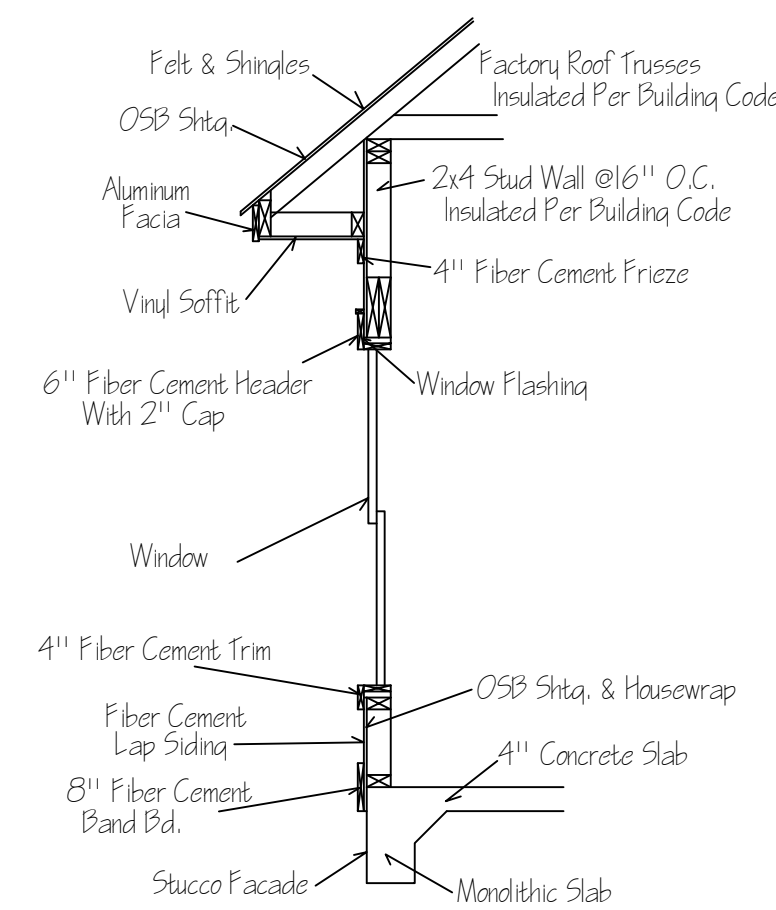

SIDING SECTION DETAIL
NTS

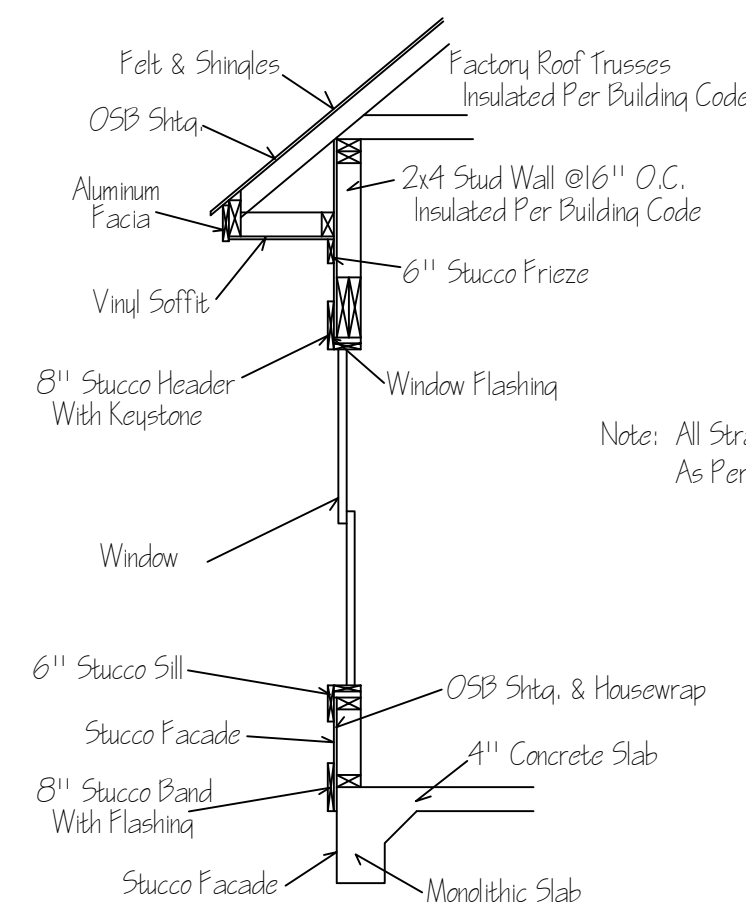

STUCCO SECTION DETAIL
NTS

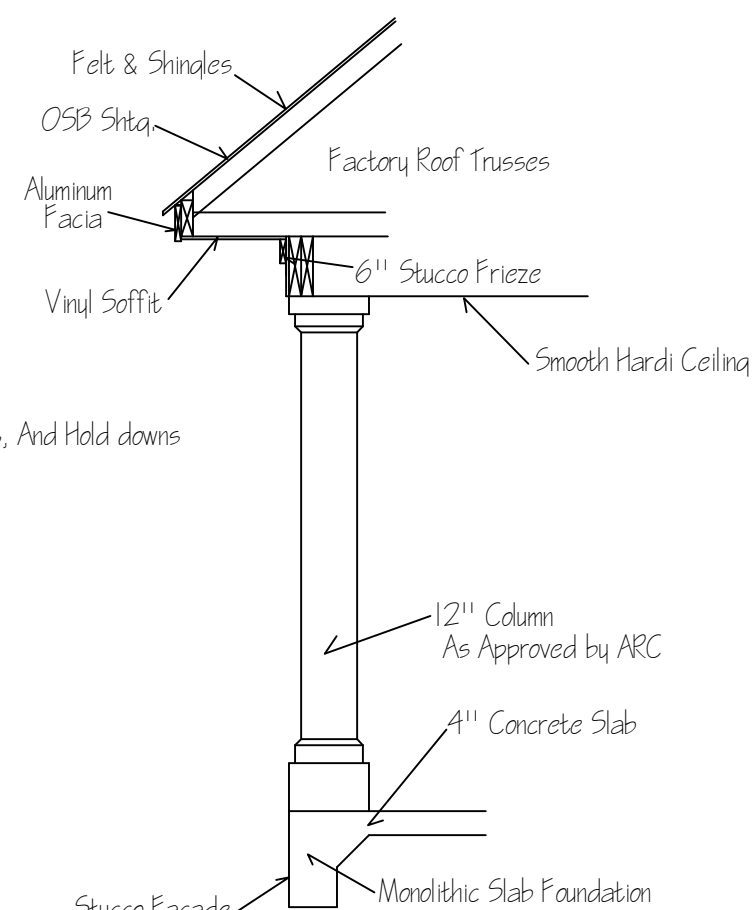


PORCH SECTION DETAIL
NTS


NOTE:
Contractor to verify all
dimensions and local
building code compliance.

Prepared For:
DAWOL HOMES
LOT 228 CYPRESS RIVER, HORRY COUNTY

Fastlane Design
Custom Home Plans
361 Night Owl Lane
Conway, SC 29527
Ph: 997-3058
Fax: 397-0044

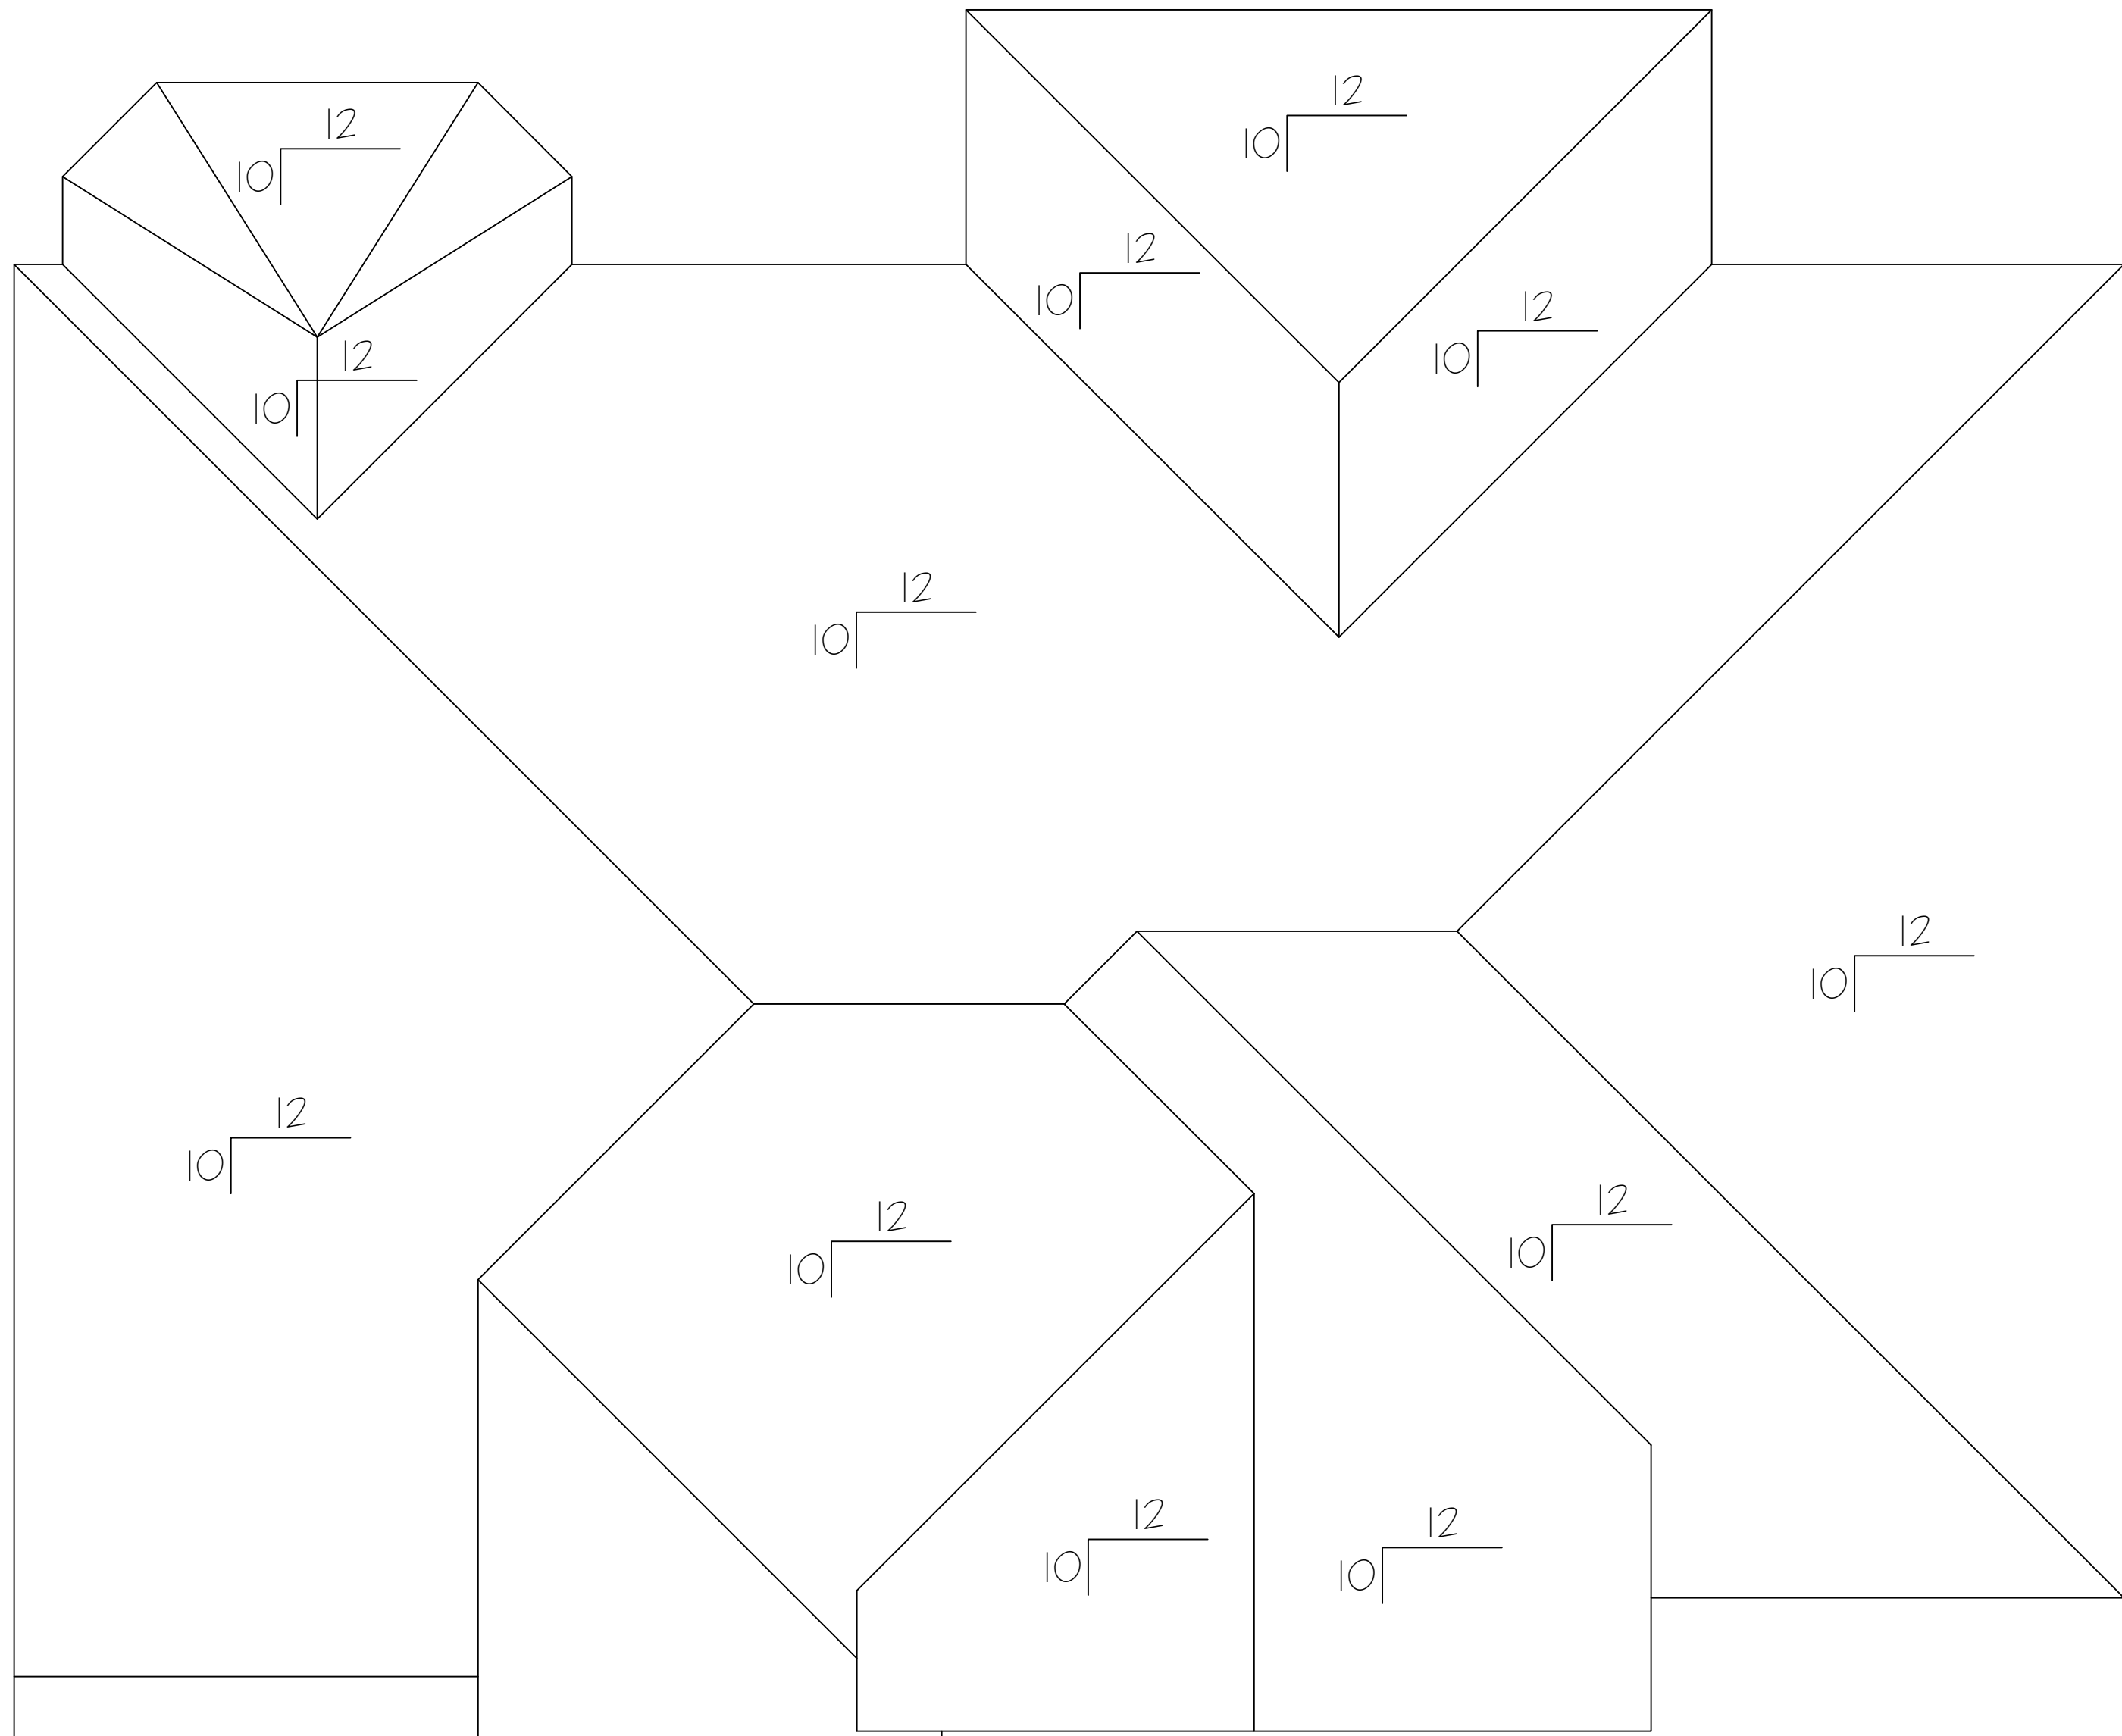

ROOF
1/4 INCH SCALE

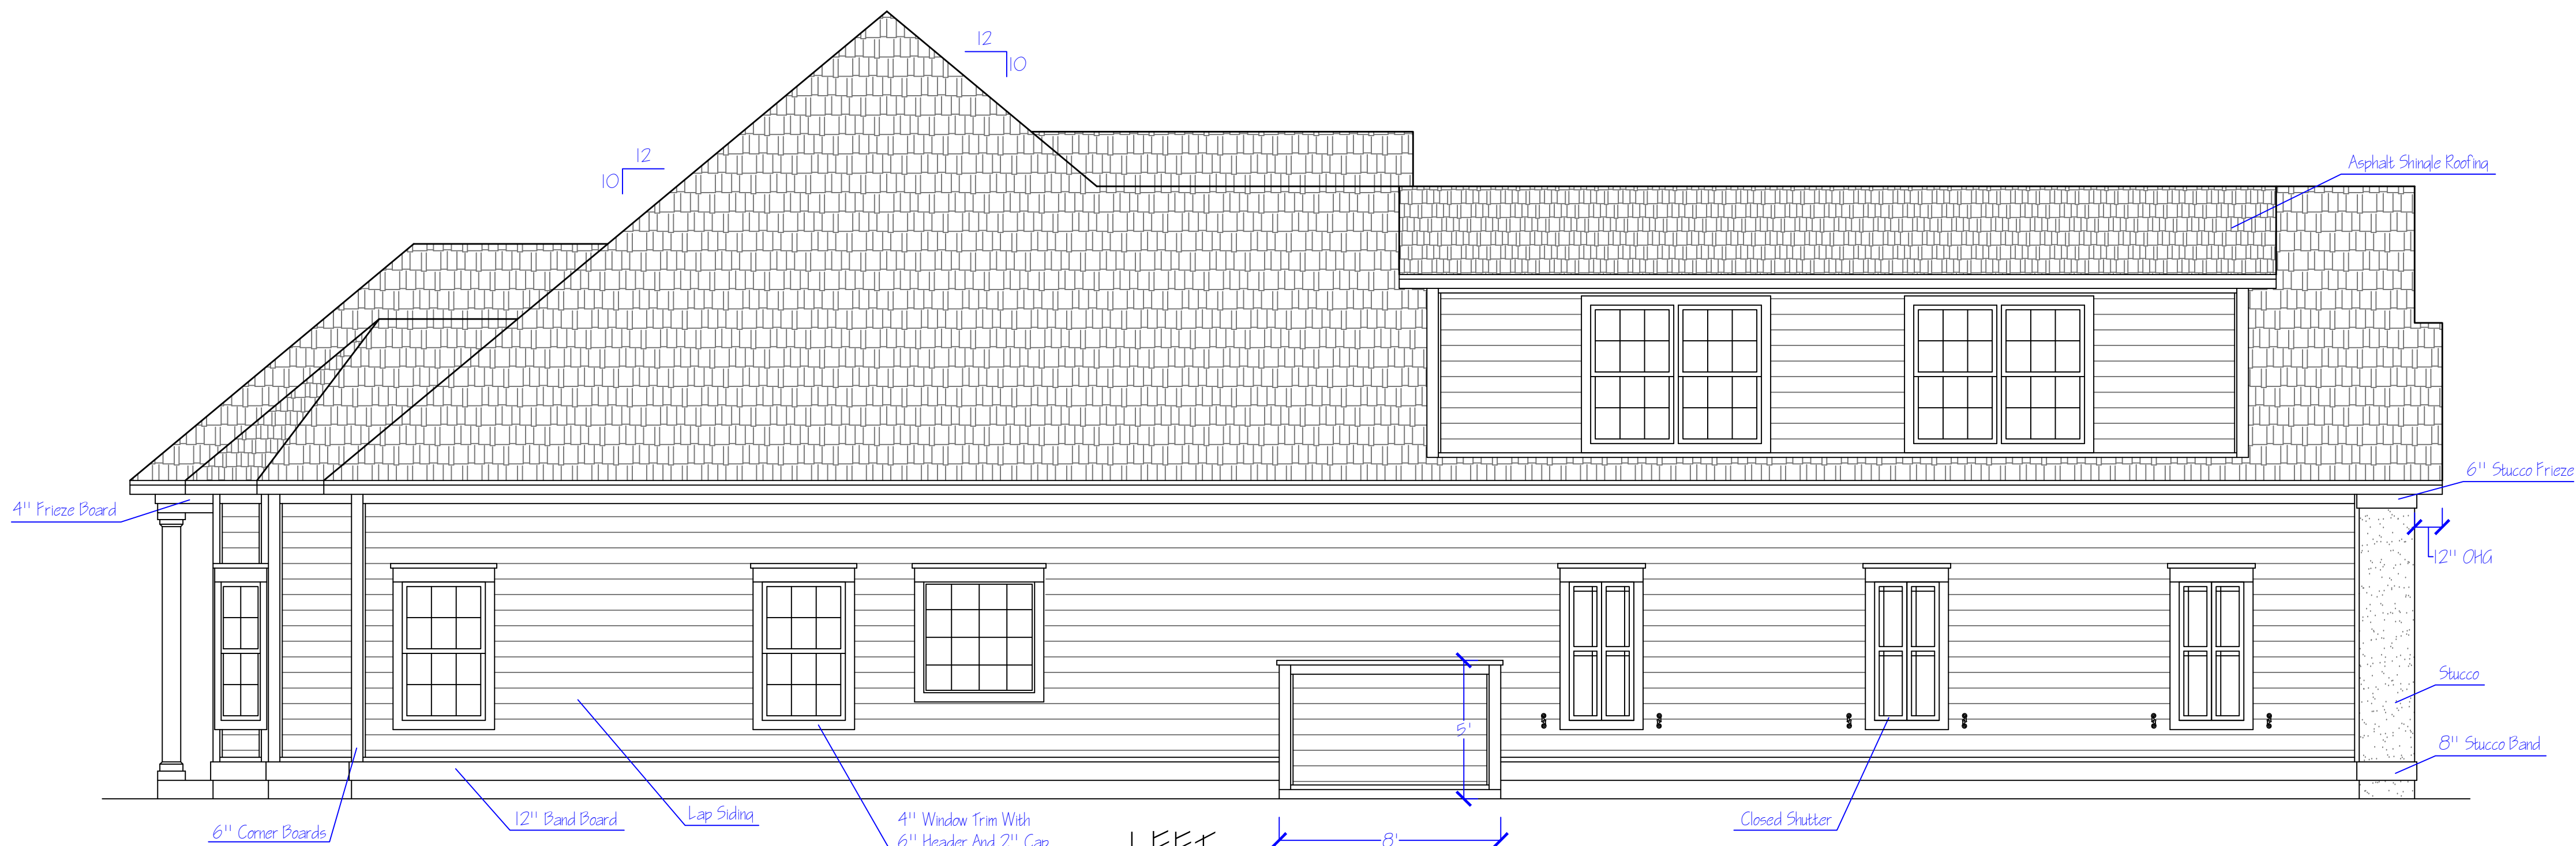

LEFT
1/4 INCH SCALE

NOTE:
Contractor to verify all
dimensions and local
building code compliance.

Prepared For:
DAWOL HOMES
LOT 228 CYPRESS RIVER, HORRY COUNTY

Fastlane Design
Custom Home Plans
361 Night Owl Lane
Conway, SC 29527
Ph: 997-3058
Fax: 397-0044