


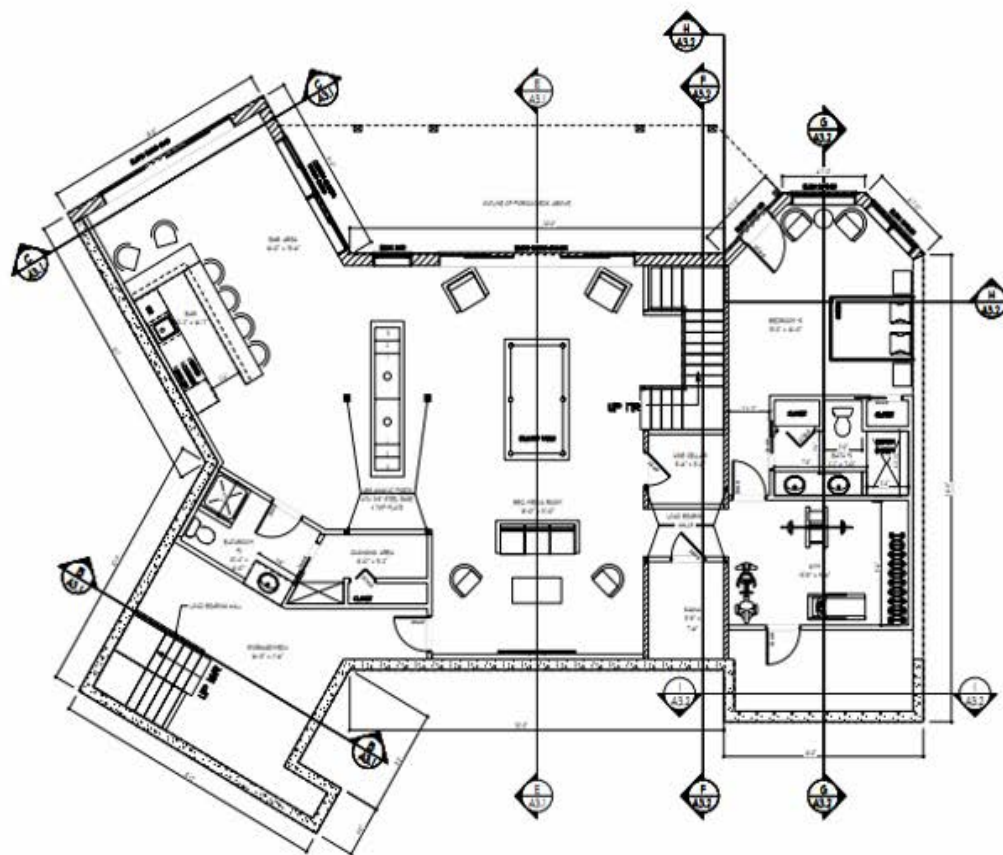

BASEMENT PLAN

SCALE 1/4" = 1'-0"
LIVING AREA - 2247 SF

A 2002
Davis Frame Co., Inc.
Copyright 2002. All Rights Reserved.
Reproduction or use of any part of
this drawing without the written
consent of Davis Frame Co., Inc.
is prohibited. This drawing is the
property of Davis Frame Co., Inc.
and its use is limited to the project
for which it was prepared.

PROJECT
REBECCA
RESIDENCE
ADDRESS
175 AQUA VISTA
LACONIA, NH 03246



REVISIONS	DATE	BY	CHKD
1			
2			
LIVING AREA = 2626 SF





DAVIS FRAME CO.
AUTHENTIC CUSTOM TIMBER FRAME HOMES



A1.1

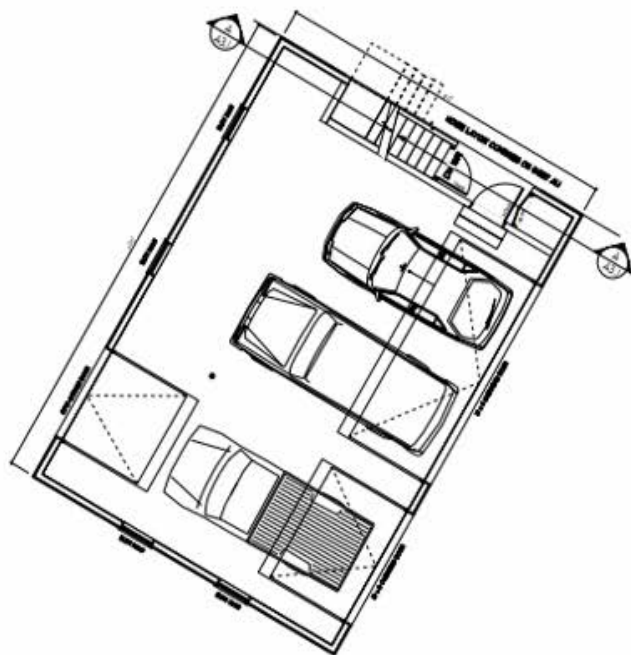

GARAGE LOWER PLAN

SCALE 1/4" = 1'-0"

LIVING AREA = 1200 SF

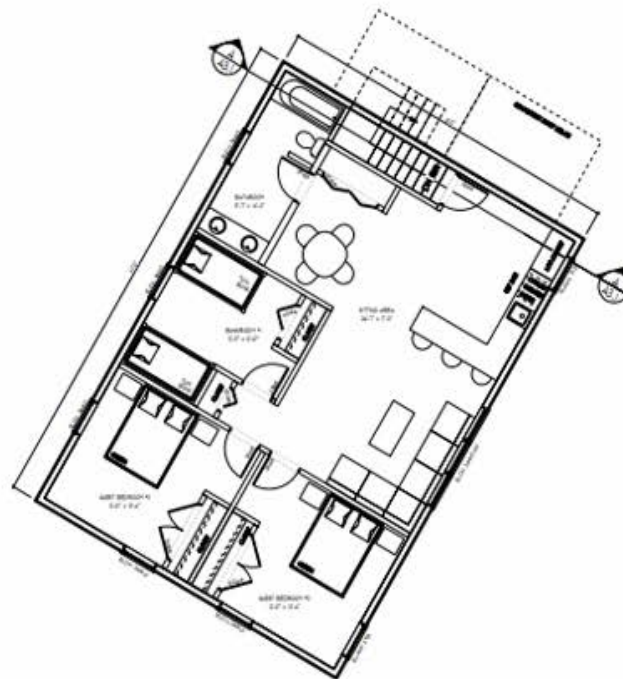

GARAGE UPPER PLAN (LIVING AREA = 100 SF)

SCALE 1/4" = 1'-0"

LIVING AREA = 1120 SF

LIVING AREA = 1120 SF

© 2004
DAVIS FRAME CO., INC.
COPYRIGHT LAW PROTECTS
REPRODUCTION OR USE OF
THIS DRAWING OR THE
ARCHITECTURAL WORKS

IN ASSOCIATION
WITH
175 AKIA VISTA
LACONA, NH 03246



CONSTRUCTION NOTES	
1.	SEE ARCHITECT'S SPECIFICATIONS FOR MATERIALS AND FINISHES.
2.	ALL WORK TO BE DONE IN ACCORDANCE WITH THE LATEST EDITIONS OF THE INTERNATIONAL BUILDING CODES AND ALL APPLICABLE LOCAL, STATE AND FEDERAL CODES.

A1.2



FRASSICA
RESIDENCE

DAVIS FRAME CO.

[illegible]

A1.4

NOTE: THESE PLANS ARE A REPRESENTATION OF A FINISHED HOME. ALL MATERIALS SHOWN IN THESE PLANS ARE NOT NECESSARILY INCLUDED IN THE DAVIS FRAME MATERIALS PACKAGE. SEE DAVIS FRAME'S PACKAGE MATERIALS SPECIFICATIONS, OR CONTACT YOUR INDEPENDENT REPRESENTATIVE FOR DETAILS ON WHAT IS INCLUDED IN THIS PACKAGE.



© 2020
Davis Frame Co., Inc.
Copyright Reserved
Reproduction or use of
any part of these plans
without the express
written permission of
Davis Frame Co., Inc.
is prohibited.

FRASCA
RESIDENCE






A2.1

NOTE: THESE PLANS ARE A REPRESENTATION OF A FINISHED HOME. ALL MATERIALS SHOWN IN THESE PLANS ARE NOT NECESSARILY INCLUDED IN THE DAVIS FRAME MATERIALS PACKAGE. SEE DAVIS FRAME PACKAGE MATERIALS SPECIFICATIONS, OR CONTACT YOUR INDEPENDENT REPRESENTATIVE FOR DETAILS ON WHAT IS INCLUDED IN THIS PACKAGE.

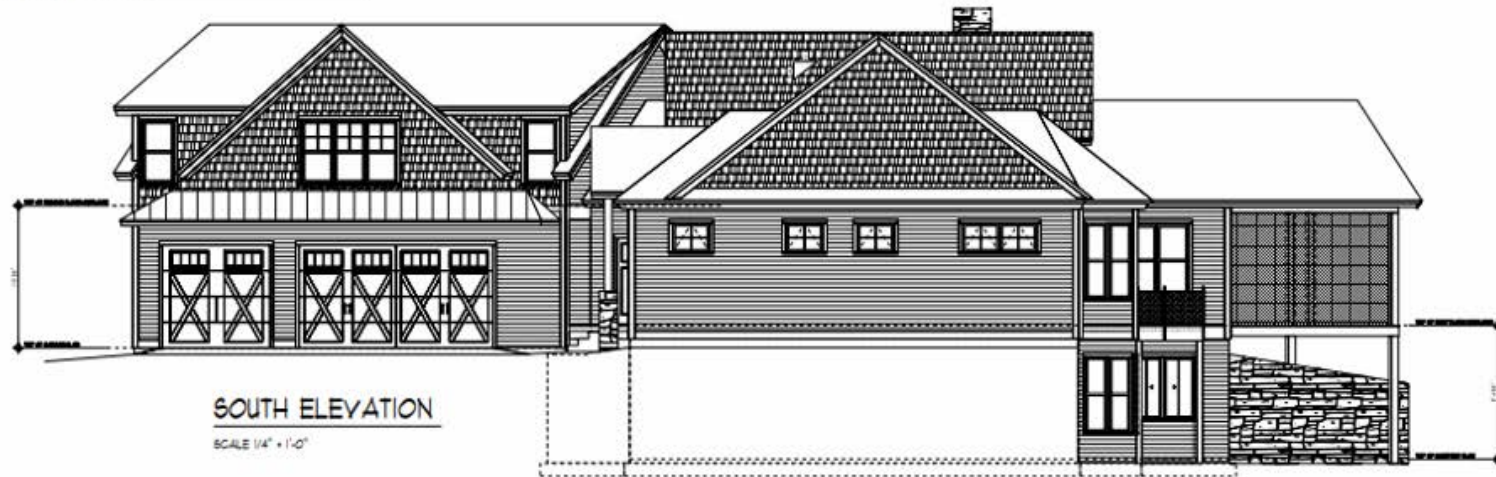


© 2020
DAVIS FRAME CO., INC.
COPYRIGHT LAW PROTECTS
REPRODUCTION OR USE OF
THESE PLANS. THE
ARCHITECTURE, DESIGN,
SPECIFICATIONS, AND
CONSTRUCTION OF THE
HOUSE ARE THE PROPERTY OF DAVIS
FRAME CO., INC. UNLESS
OTHERWISE SPECIFIED.

PRASSICA
RESIDENCE

DAVIS FRAME CO.
AUTHENTIC CUSTOM THRESH FRAME HOMES



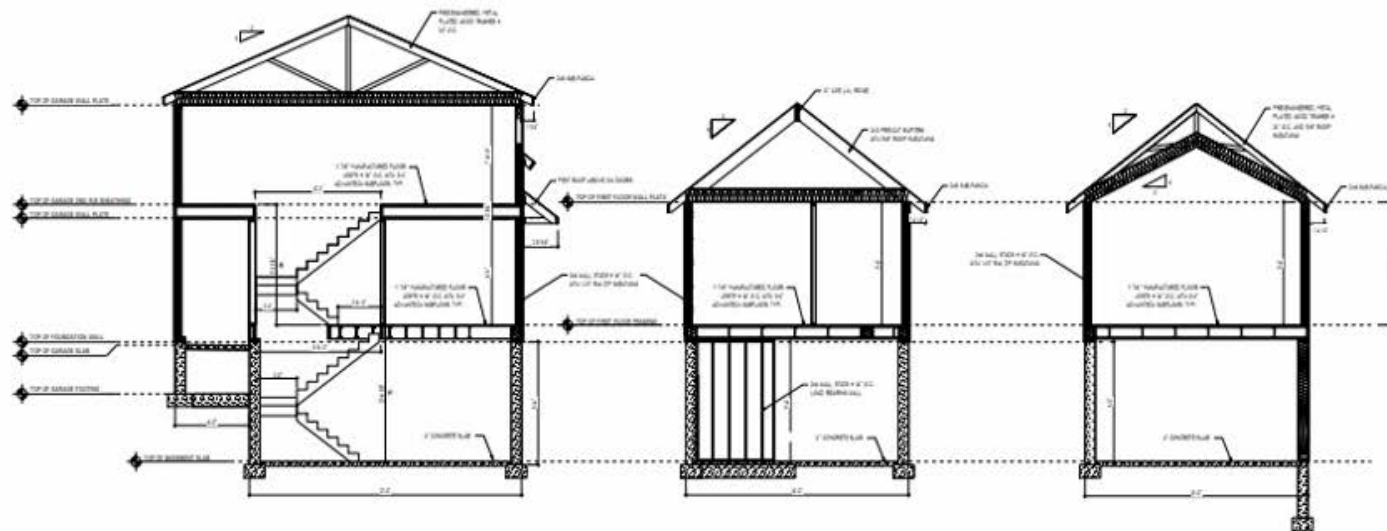

SECTION A-A
SCALE 1/4" = 1'-0"

SECTION B-B
SCALE 1/4" = 1'-0"

SECTION C-C
SCALE 1/4" = 1'-0"

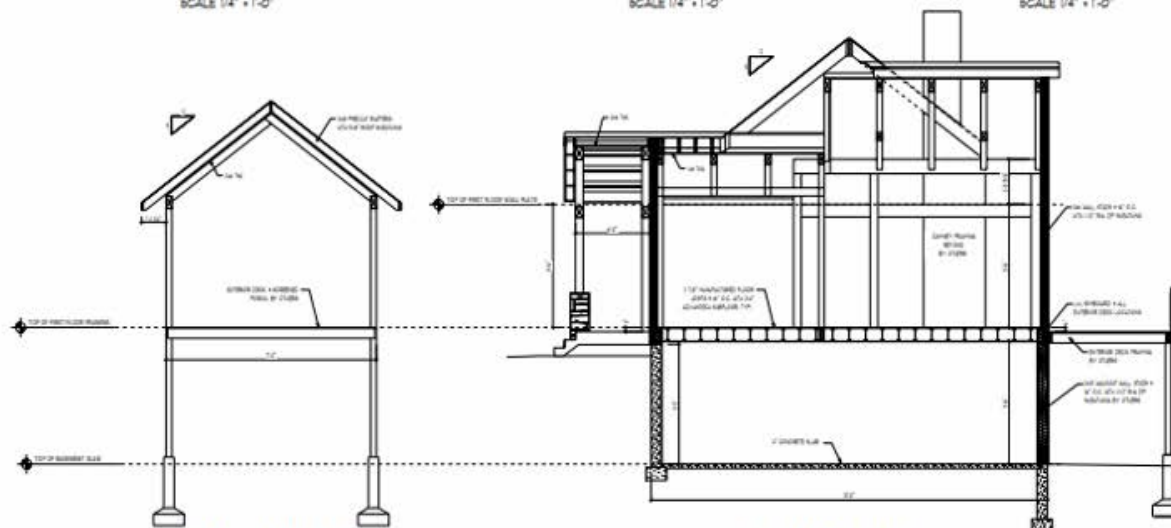

SECTION D-D
SCALE 1/4" = 1'-0"




SECTION E-E
SCALE 1/4" = 1'-0"

© 2000
DAVIS FRAME CO., INC.
COPYRIGHT LAW PROTECTS

PRASSICA
RESIDENCE
175 AQUA VISTA
LACONA, NY 03146

DAVIS FRAME CO.


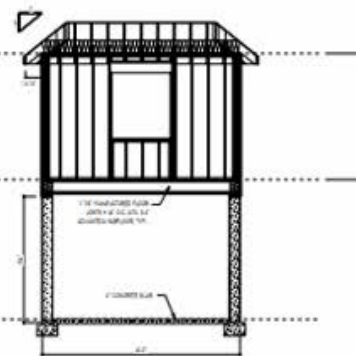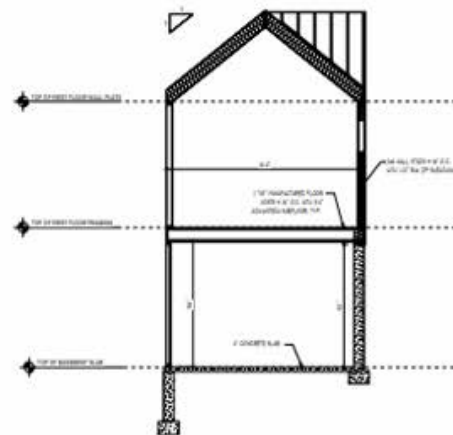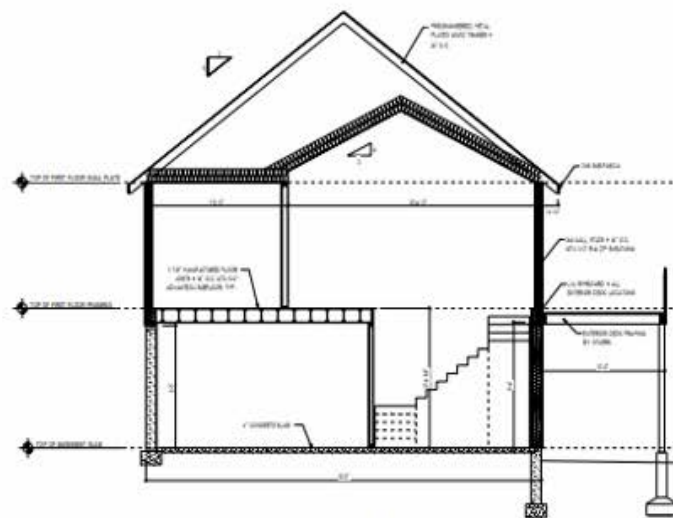


FRASSICA
RESIDENCE

ACCOMMODATION
ITS AKWA VISTA
LA CONA, NH 03246

DAVIS FRAME CO.
AUTHENTIC CUSTOM WINE & PAINT HOMES


A3.2



A4.1



A4.2